


PLAN SHOWING THE PROPOSED CONSTRUCTION OF RESIDENTIAL BUILDING AT PLOT NO:1, SURVEY NO: 394/5A1A,
PATTA NO : 5726, CRESCENT AVENUE, SOTHUKUDI GROUP,POOCHIYENDAL VILAGE, ILAYANGUDI TOWN PANCHAYAT,
ILAYANGUDI TALUK - SIVAGANGAI DISTRICT.

ALL DIMENSIONS ARE IN METER

APPLICANT / OWNER NAME : Mrs. A.JUMMA BEE

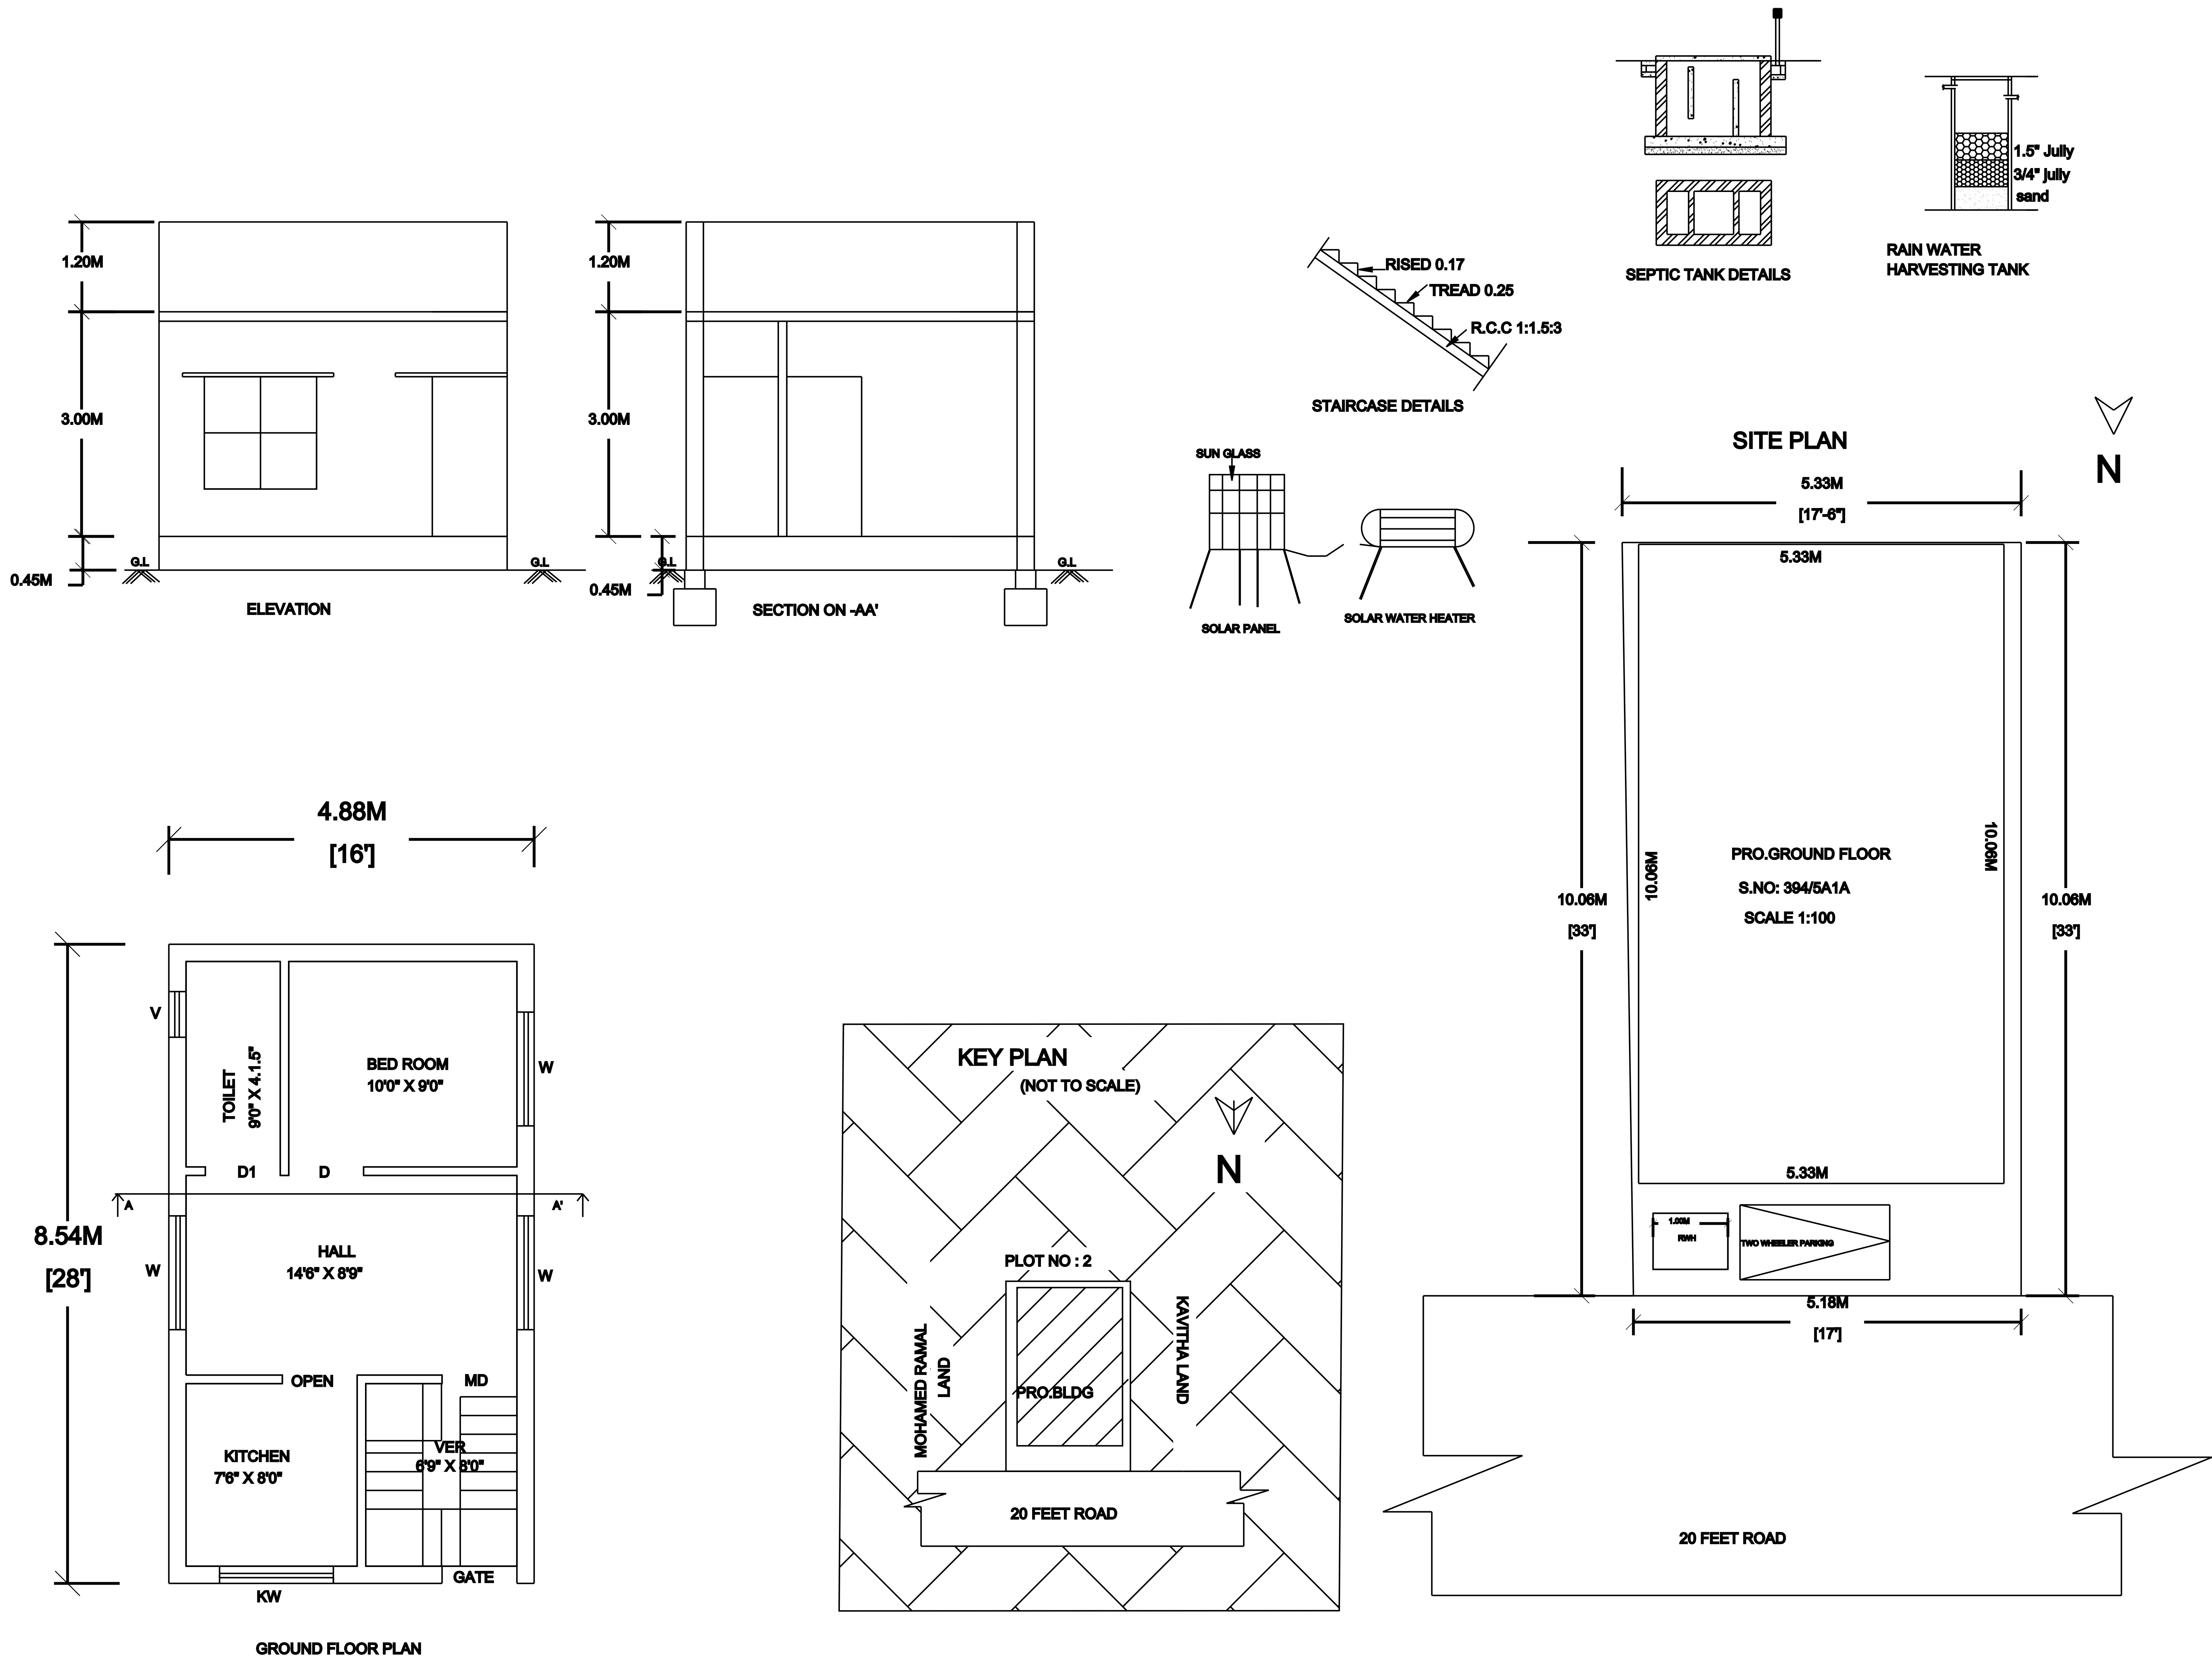

AREA STATEMENT		
DESCRIPTION	SQ.FT	SQ.M
SITE EXTENT	569.25	52.87
PRO.GROUND FLOOR	448.00	41.65
PRO.FIRST FLOOR	—	—
OPEN SPACE	121.25	11.26
FSI : 0.79		
SCHEDULE OF JOINERIES		
TYPE	DESCRIPTION	SIZE
MD	MAIN DOOR	1.00X2.13
D1	DOOR	0.91X2.13
D2	DOOR	0.76X2.13
W	WINDOW	1.52X1.52
KW	KITCHEN WINDOW	1.52X0.91
V	VENTILATOR	0.91X0.61
APPLICANT / OWNER SIGNATURE		
Jumma Bee		
REGISTERED ENGINEER		
E.R.U.KANNAN B.E. (Civil), (Licenced Engineer) M.S.K. BUILDERS, Near Bus Stand, Ilayangudi - 630702 PH : 8825590826		
DRAFTED @ ER. U.KANNAN \ CALL : 8825590826		
OFFICE USE		