
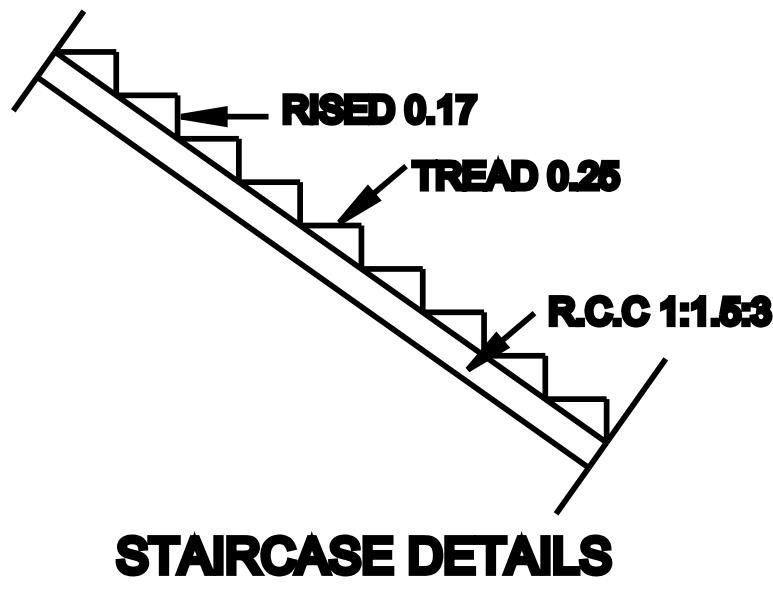




PLAN SHOWING THE PROPOSED CONSTRUCTION OF RESIDENTIAL BUILDING AT SURVEY NO: 398/7, 398/7D3, 398/9, 398/9C3, PATTA NO : 5577, POOCHIYENDAL VILLAGE, SOTHUKUDI GROUP, ILAYANGUDI TOWN PANCHAYAT, ILAYANGUDI TALUK- SIVAGANGAI DISTRICT.

ALL DIMENSION ARE IN METER


APPLICANT / OWNER NAME : Mrs. J.FIVEROSE BANU

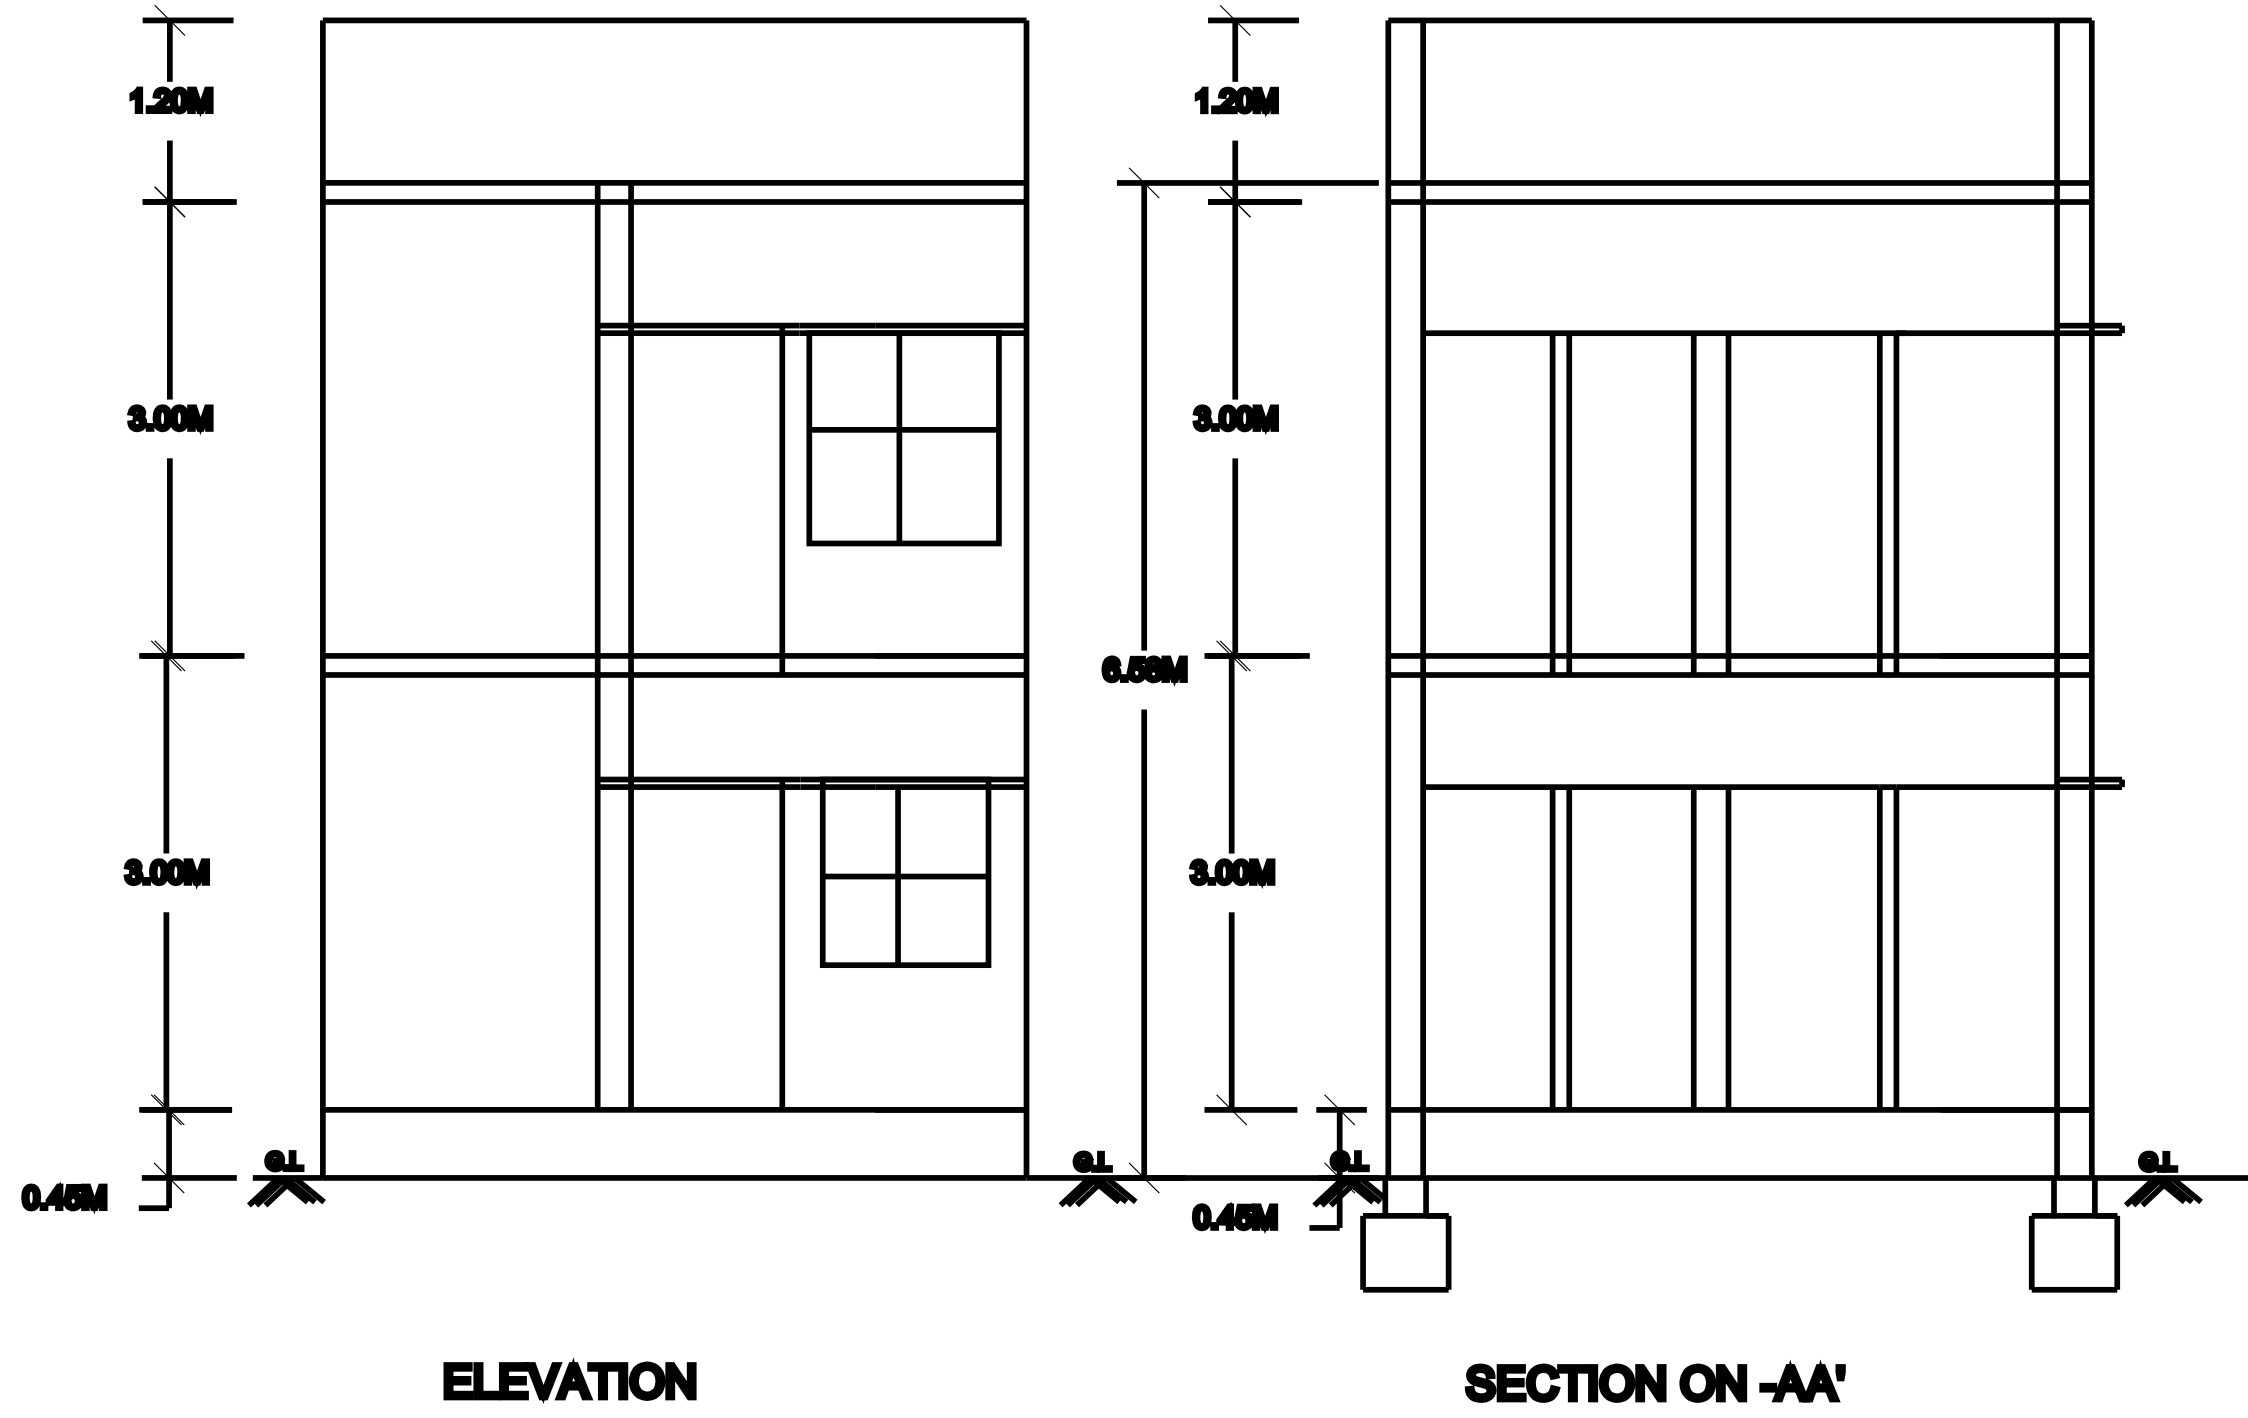

RAIN WATER
HARVESTING TANK

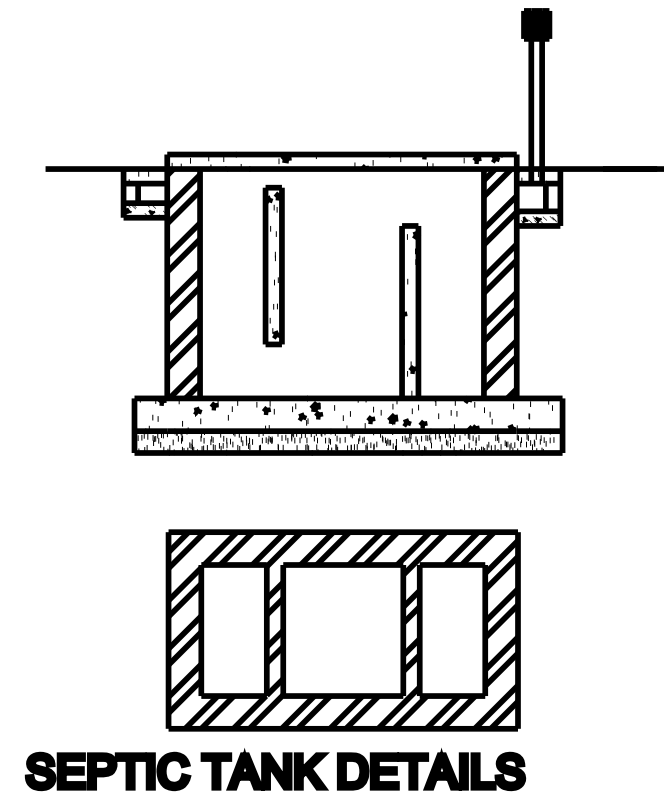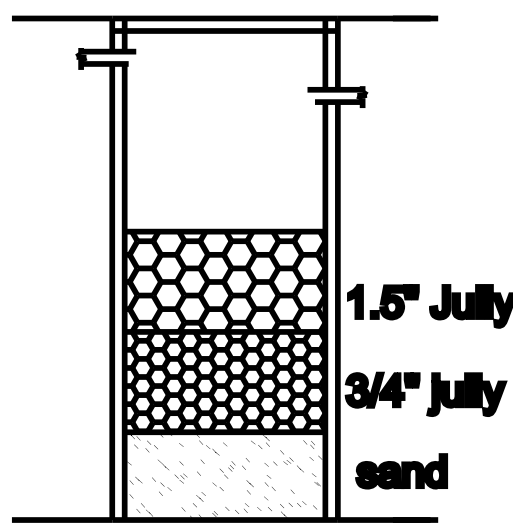

SITE PLAN

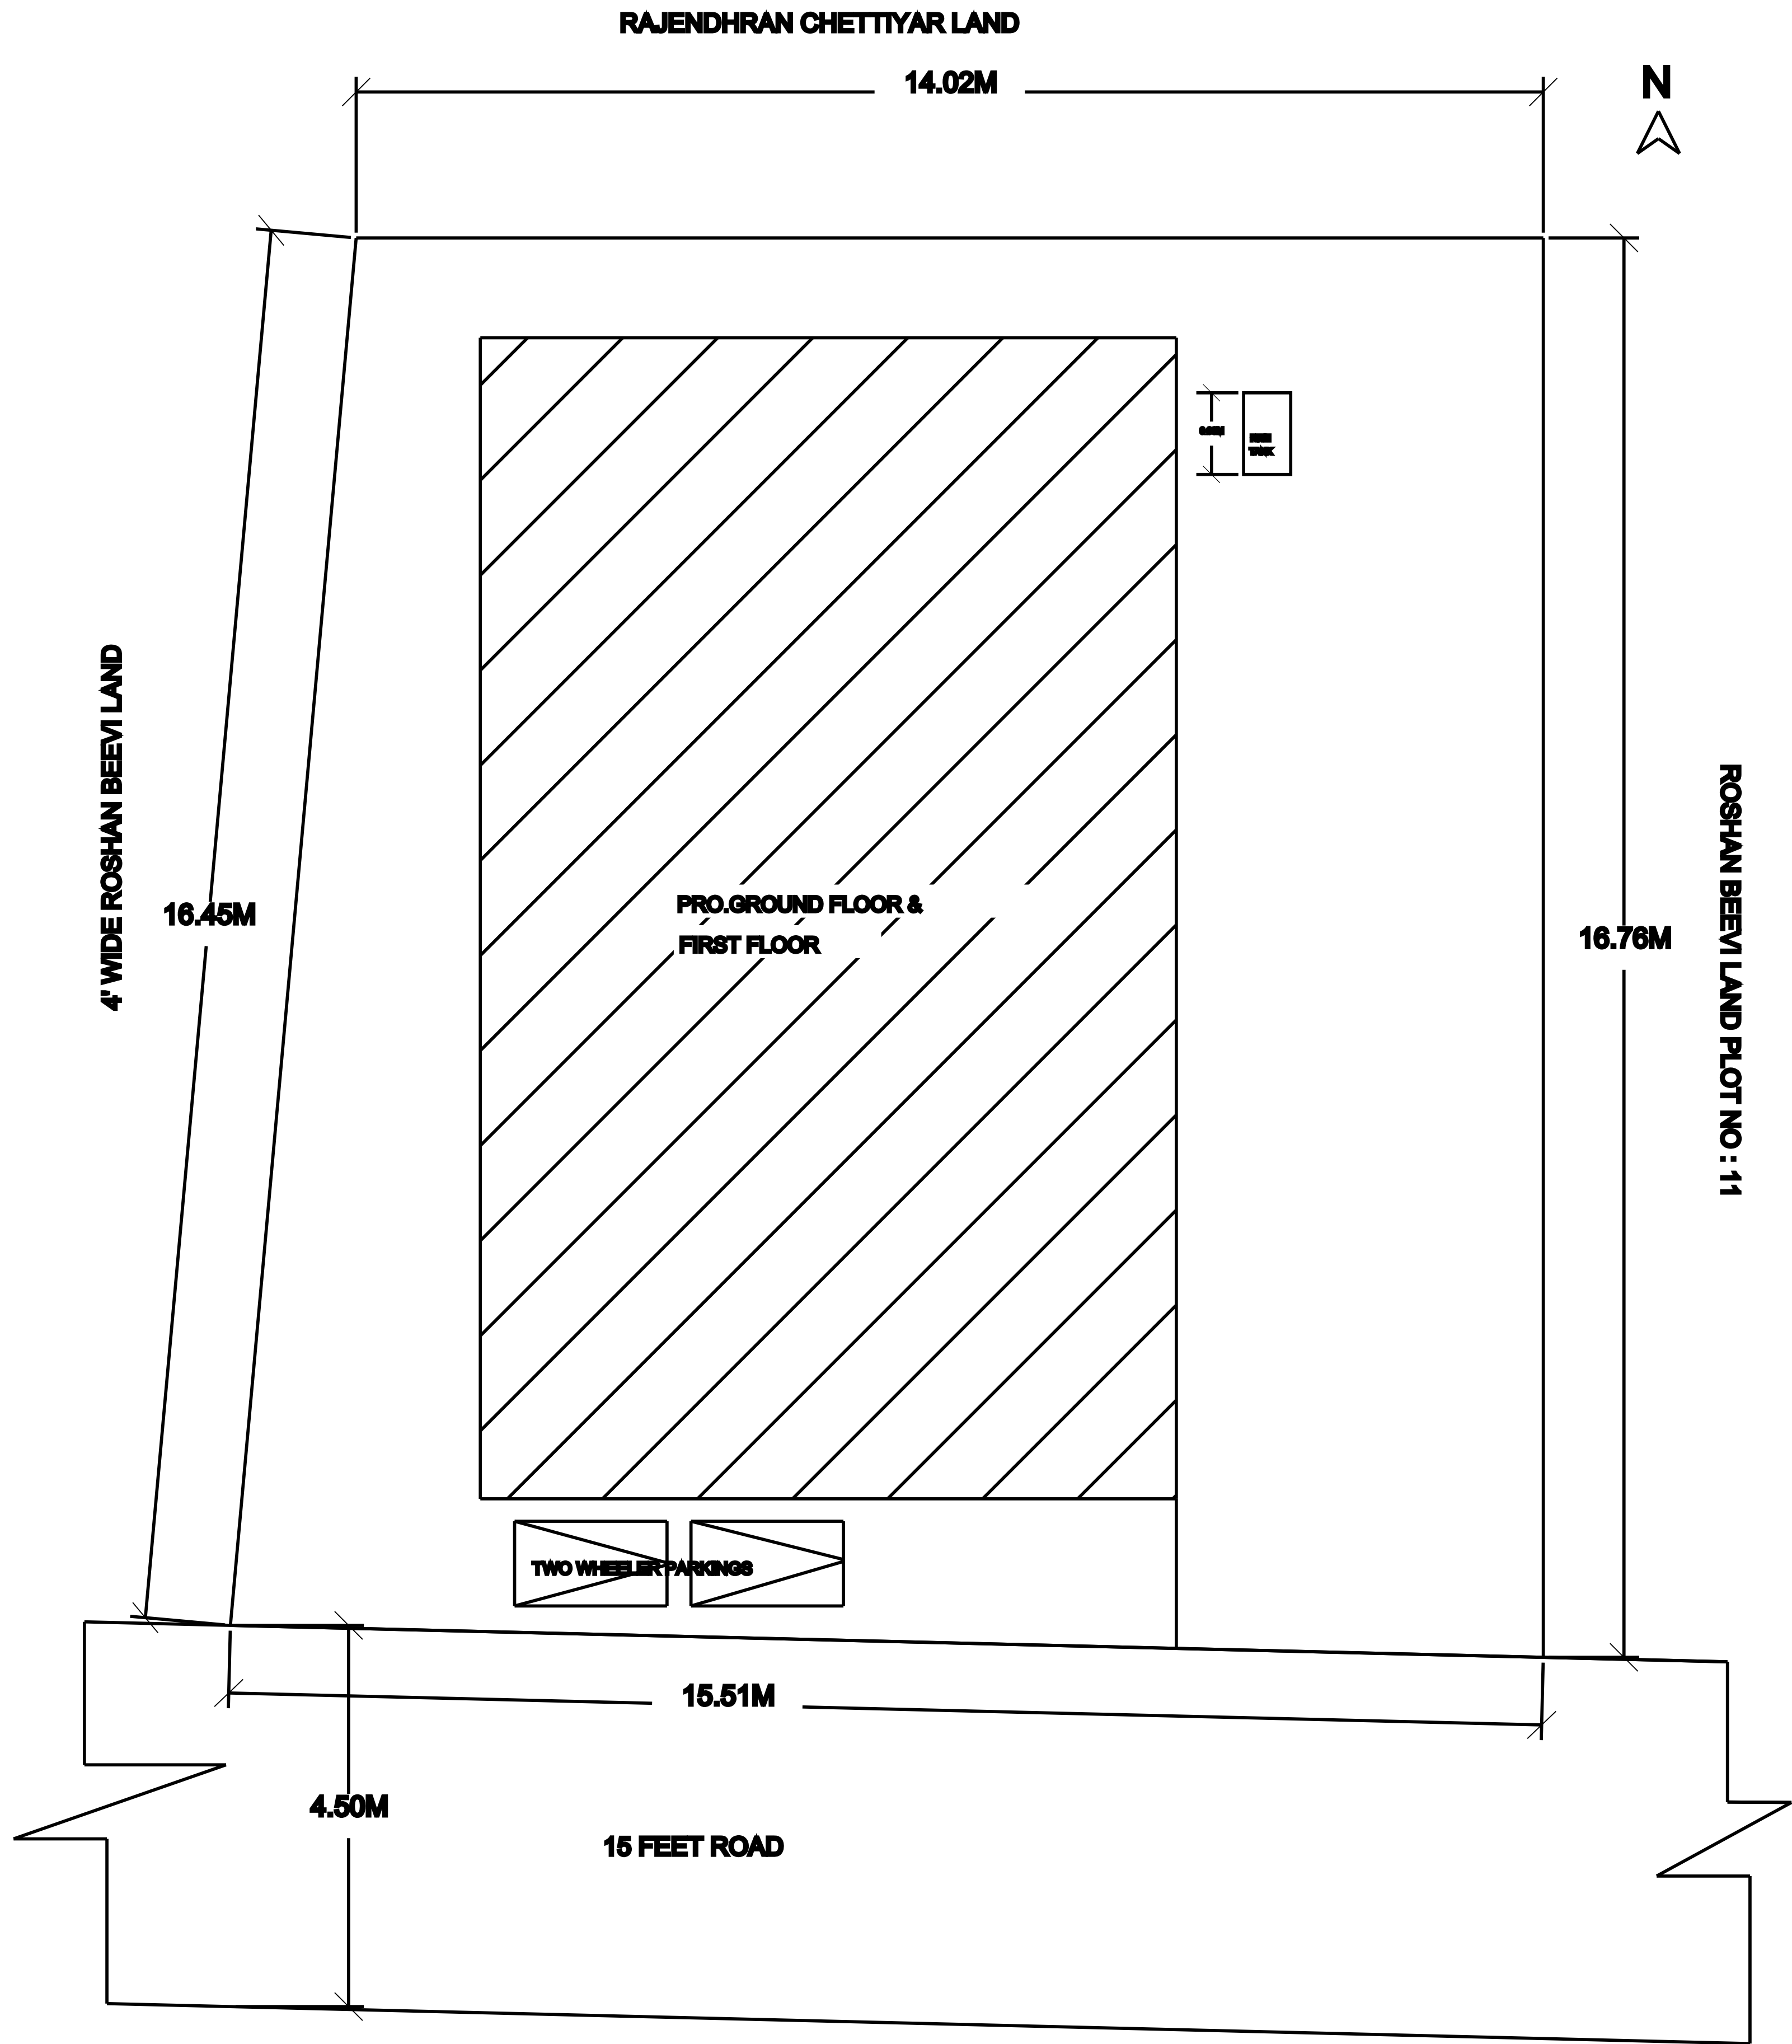

AREA STATEMENT

DESCRIPTION	SQ.FT	SQ.M
SITE EXTENT	2644.00	245.64
PRO.GROUND FLOOR	1215.00	112.70
PRO.FIRST FLOOR	423.99	39.39
PRO.SECOND FLOOR	—	—
OPEN SPACE	1429.00	132.94
FSI : 0.621	TOTAL FSI AREA : 152.09	

SCHEDULE OF JOINERIES

TYPE	DESCRIPTION	SIZE
MD	MAIN DOOR	1.00X2.13
D1	DOOR	0.91X2.13
D2	DOOR	0.76X2.13
W	WINDOW	1.52X1.52
KW	KITCHEN WINDOW	1.52X0.91
V	VENTILATOR	0.91X0.61

APPLICANT / OWNER SIGNATURE

J. FIVEROSE BANU

J.FIVEROSE BANU

REGISTERED ENGINEER

Er.U.KANNAN B.E. (Civil),
(Licenced Engineer)
M.S.K. BUILDERS,
Near Bus Stand,
Ilayangudi - 630702
PH : 8825590826

DRAFTED @ ER. U.KANNAN / CALL: 8825590826

OFFICE USE