
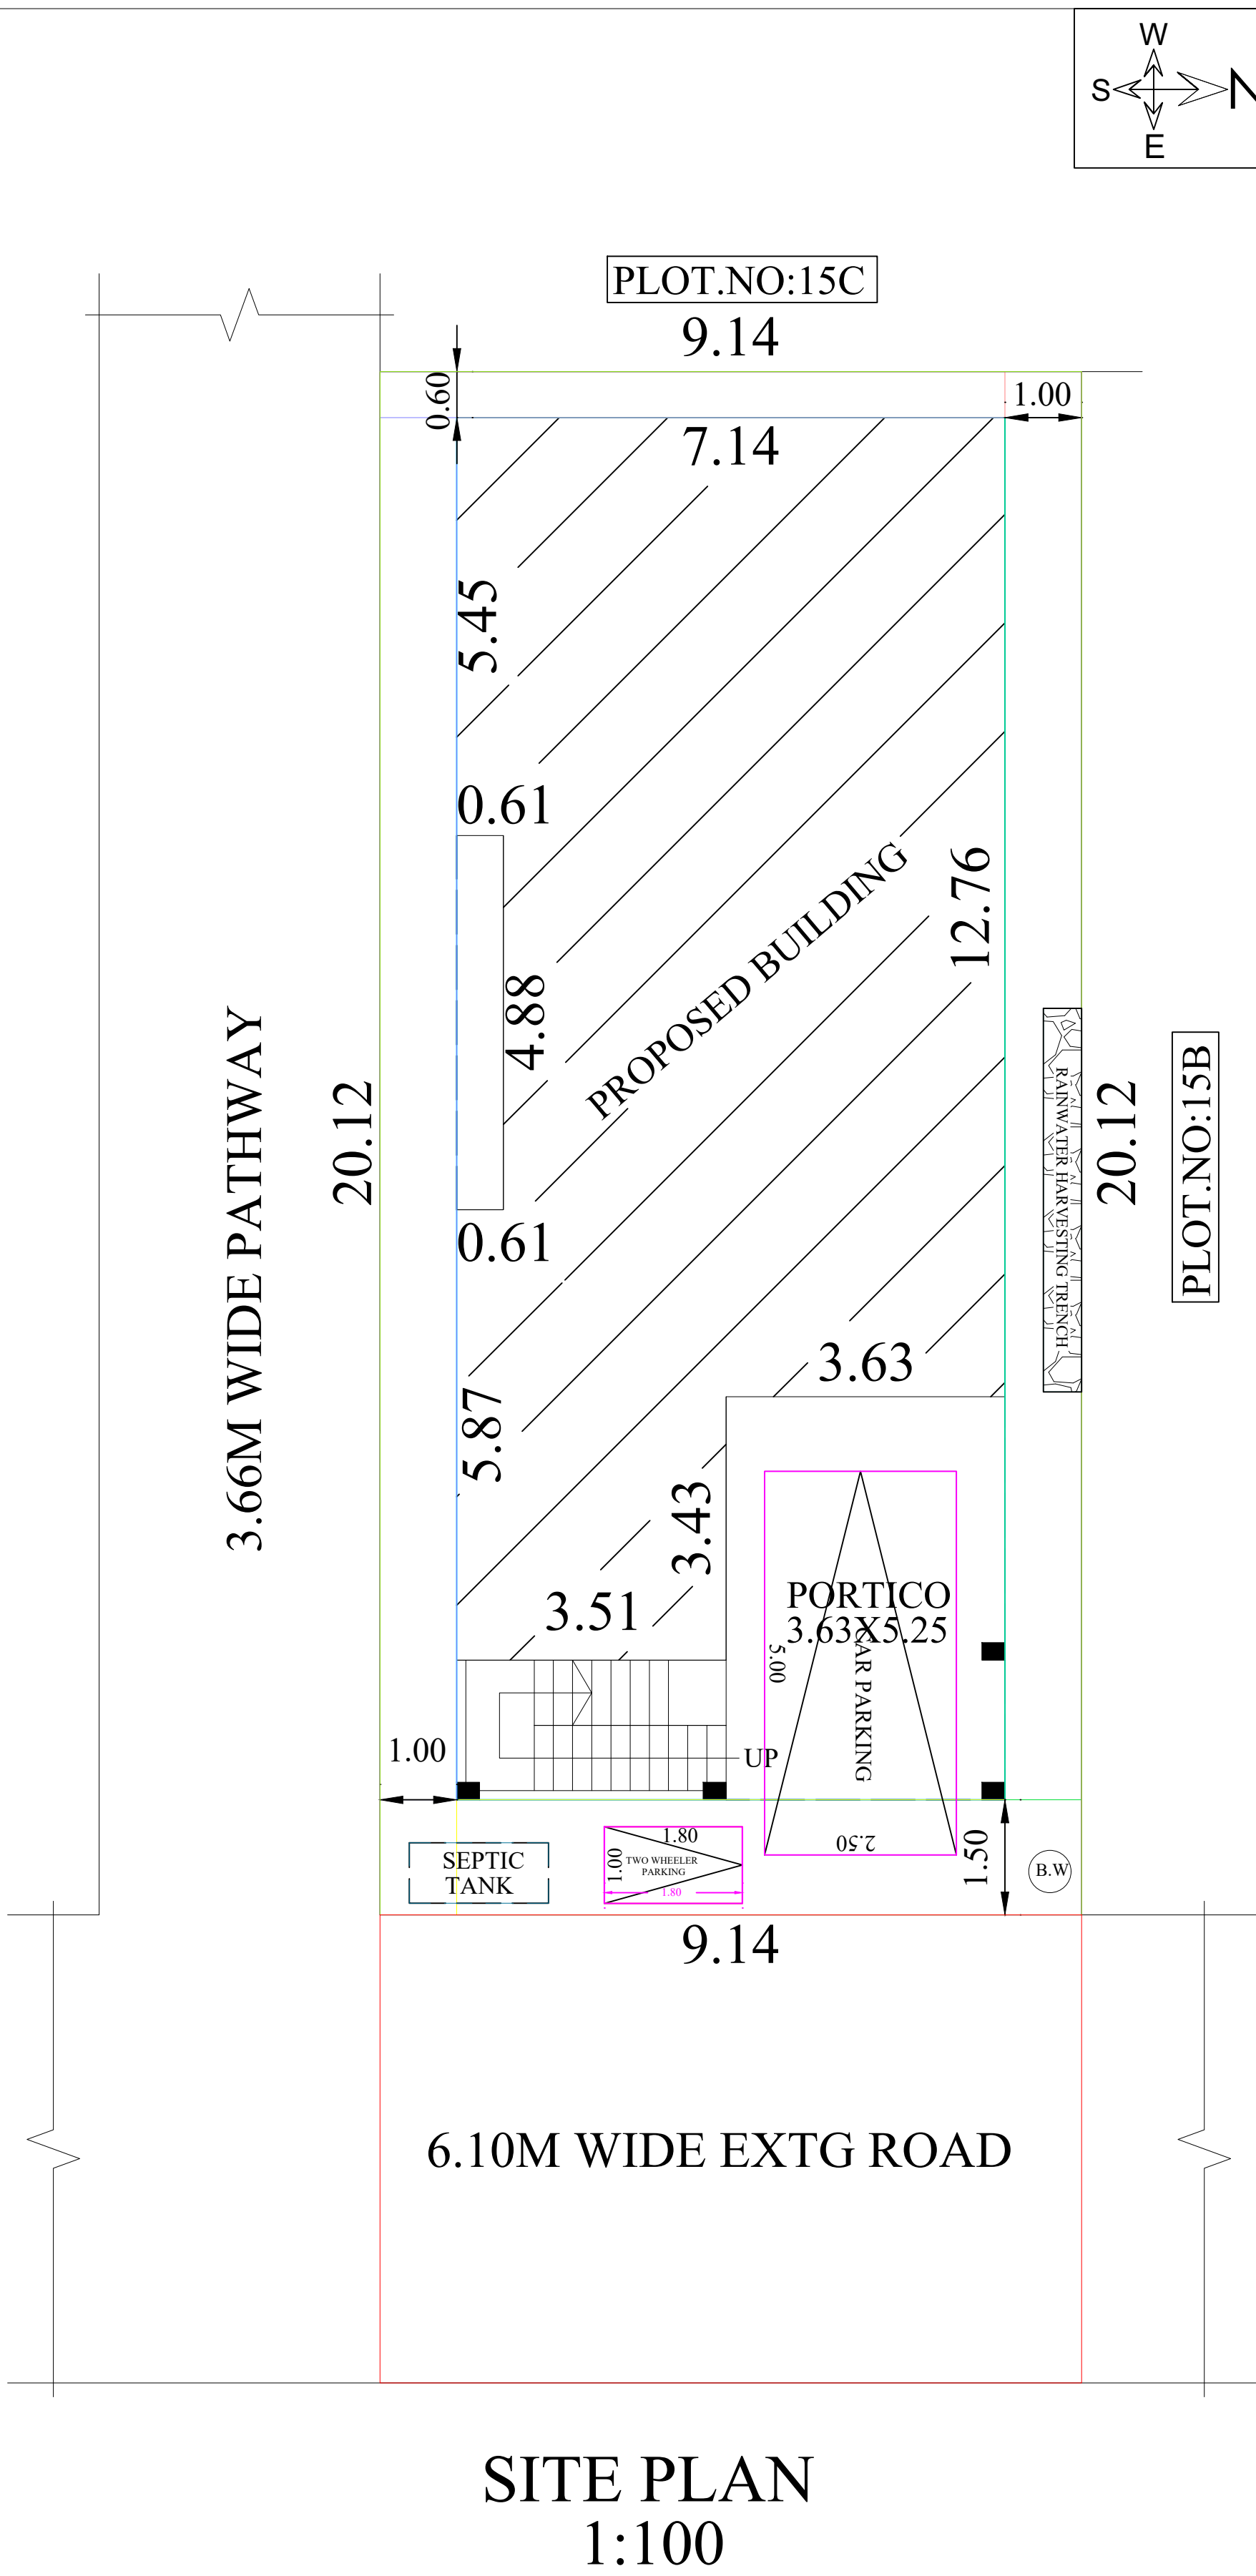


PLAN SHOWING THE PROPOSED CONSTRUCTION OF R.C.C ROOF RESIDENTIAL BUILDING GROUND & FIRST FLOOR AT OLD SF.NO:690/2B,NEW SF.NO:690/2B1,PATTA NO:6781,BLOCK NO:8,PUNJAI NO:15,PLOT NO:15A,IN KOTTAIYUR VILLAGE,KOTTAIYUR TOWN PANCHAYAT,SAKKOTTAI UNION,KARAIKUDI TALUK,SIVAGANGAI DIST.

Note:
[1)DTCP Regularised Layout Inprinciple No: 55/2022,DT:27/12/2022]

SCALE = 1'0":8'0"(OR)1:100

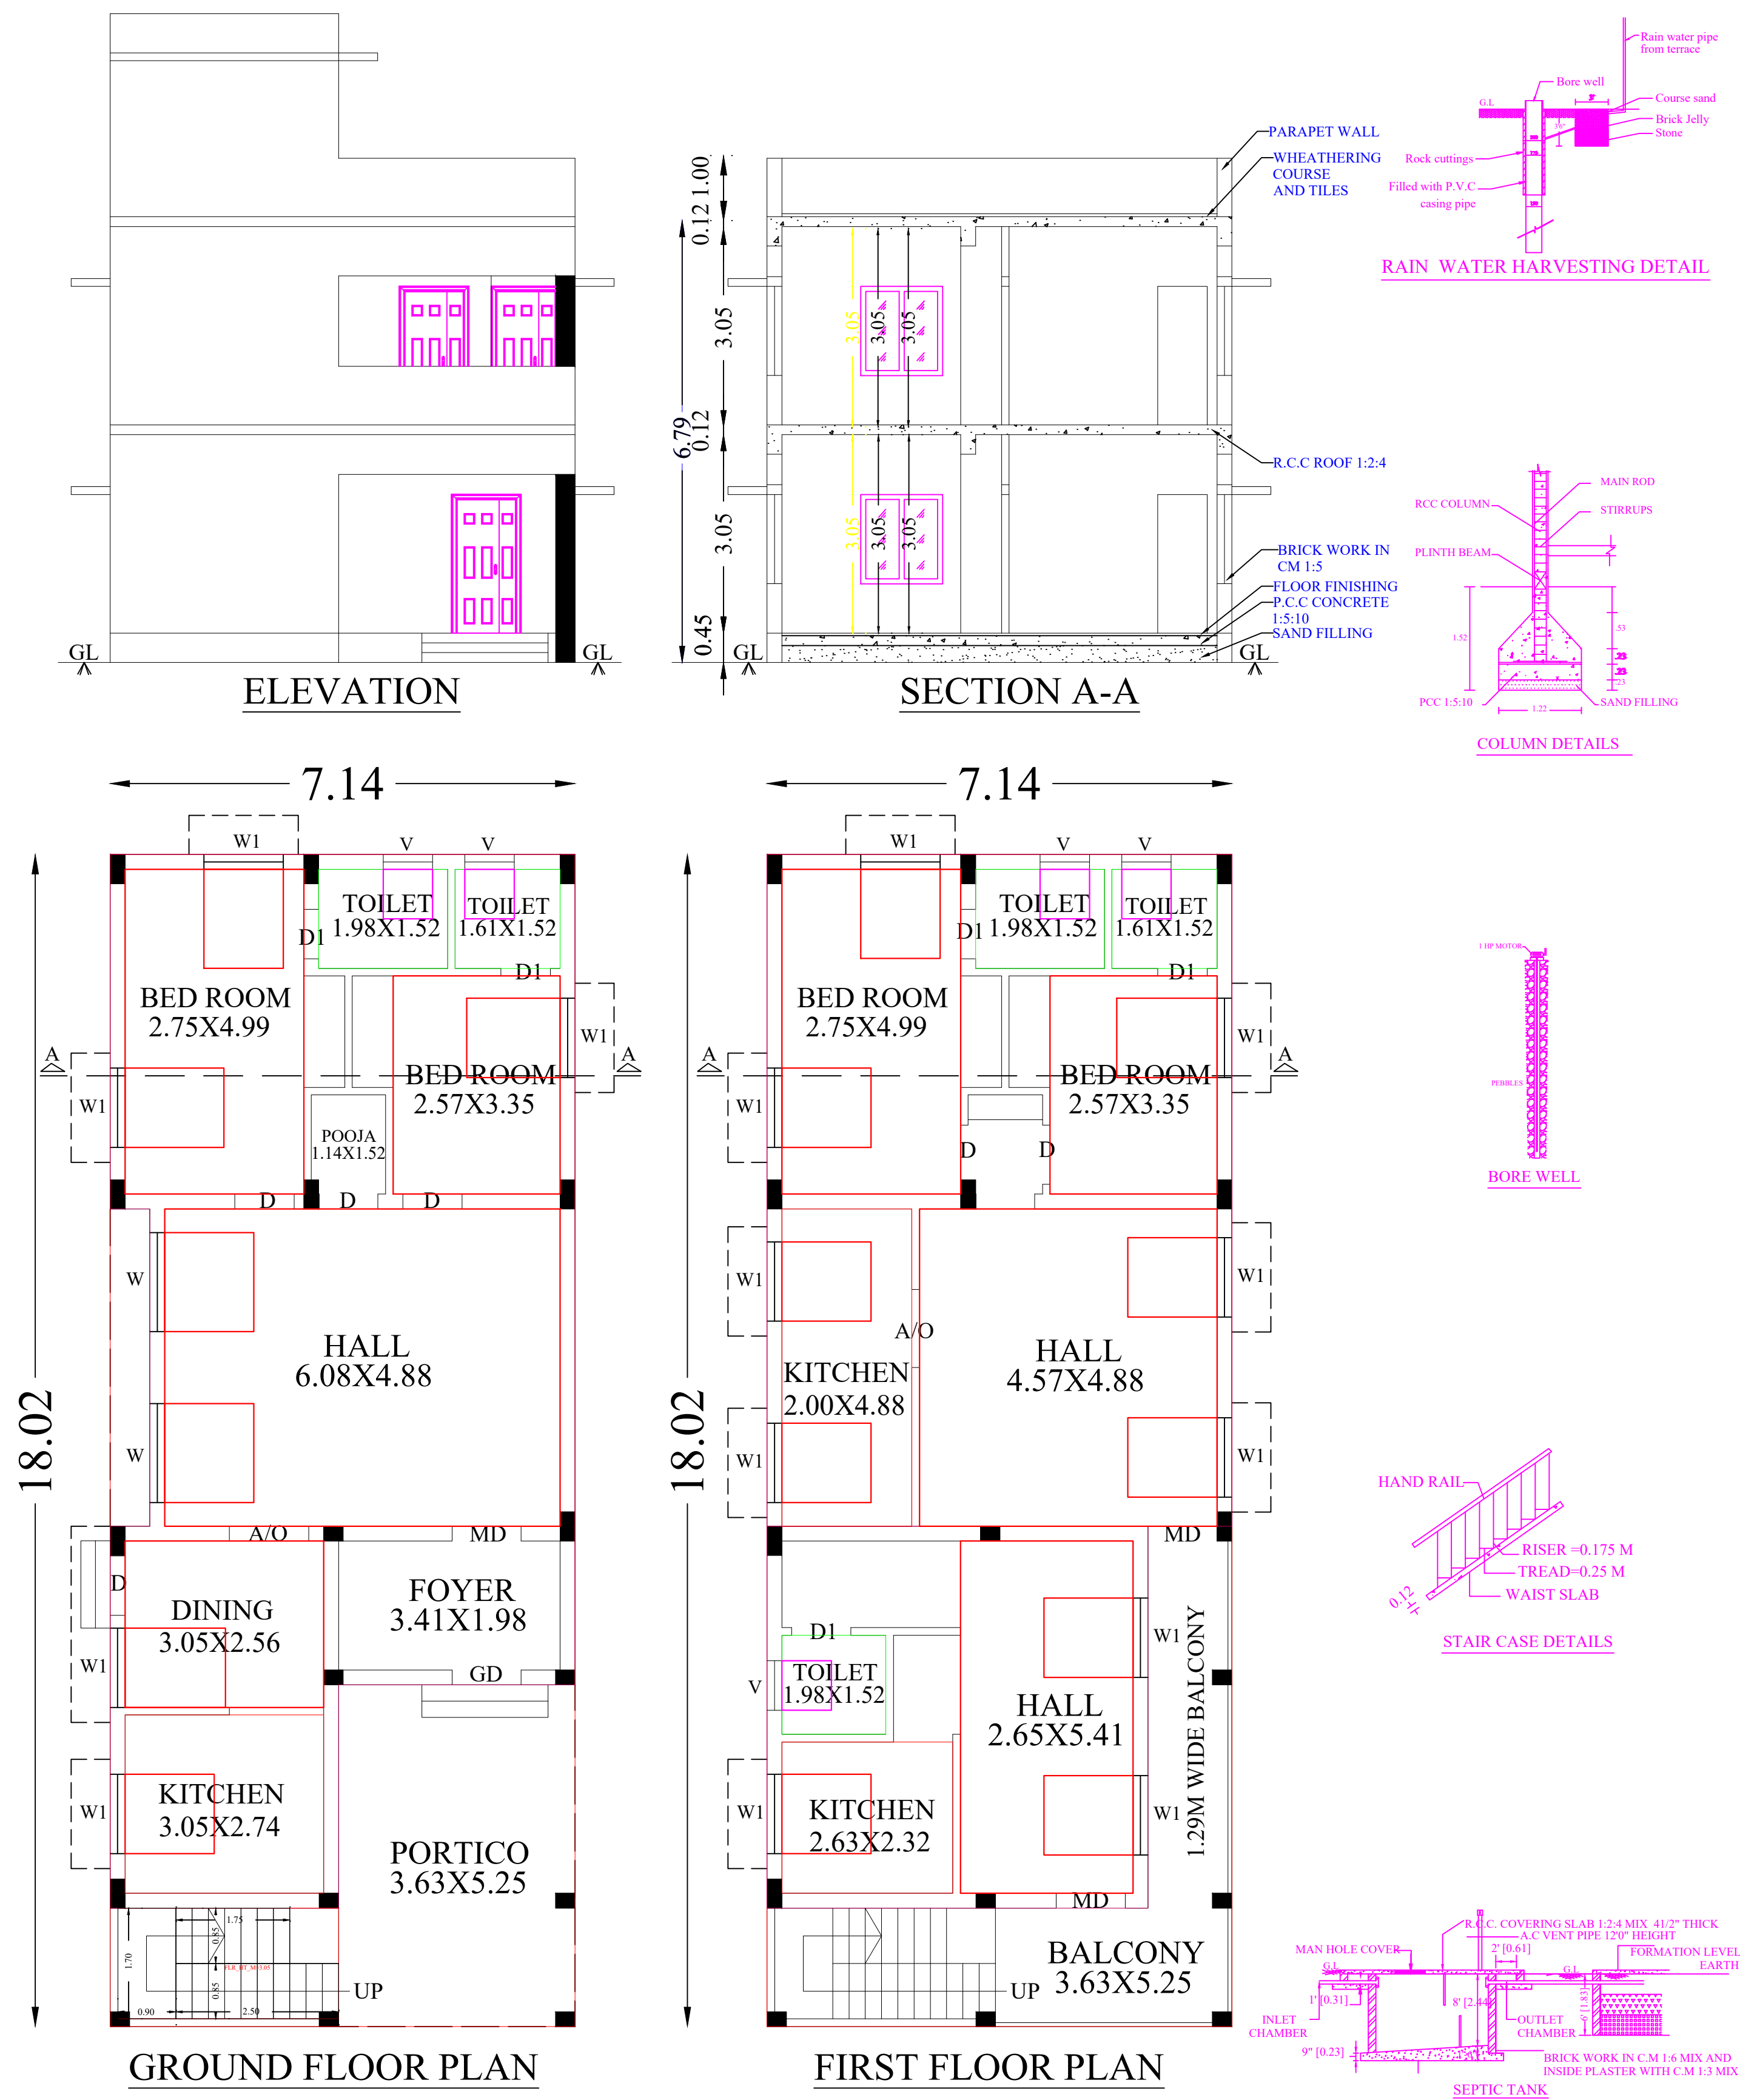

LEGEND		IN M	IN FT
MD	MAIN DOOR	1.06 X 2.13	3'6" X 7'0"
D	DOOR	0.91 X 2.13	3'0" X 7'0"
D1	DOOR	0.76 X 2.13	2'6" X 7'0"
W	WINDOW	1.52 X 1.37	5'0" X 4'6"
W1	WINDOW	1.22 X 1.37	4'0" X 4'6"
V	VENTILATOR	0.76 X 0.76	2'6" X 2'6"
AREA DETAILS:		SQ.M	SQ.FT
SITE AREA		183.95	1980.00
REFERENCE:		SQ.M	SQ.FT
GROUND FLOOR PLINTH AREA		128.71	1385.42
FIRST FLOOR PLINTH AREA		128.71	1385.42
HEAD ROOM (NON FSI)		7.19	77.39
OPEN SPACE AVAILABLE		55.24	594.58
ALL DIMENSIONS ARE IN METER			
COLOUR INDEX			
PRO CONSTRUCTION		☐	
SITE BOUNDARY		☐	
EXTG ROAD		☐	
OWNER NAME & SIGN			
Mrs.MP.ARCHANA W/o:Mr.MUTHUPANDI			
ENGINEER		OFFICE USE	