


PLAN SHOWING THE PROPOSED CONSTRUCTION OF R.C.C ROOF RESIDENTIAL BUILDING GROUND FLOOR AT OLD SF.NO:654/2B,
NEW SF.NO:654/2B1B,SUB-DIVISION SF.NO:654/2B1B1,PATTA NO:3801,BLOCK NO:8,PUNJAI NO:29,WARD NO:9,PLOT NO:27(SOUTHERN
PART) & 28(NORTHERN PART), PARI NAGAR EXTENSION ,IN KOTTAIYUR VILLAGE,KOTTAIYUR TOWN PANCHAYAT,
SAKKOTTAI UNION,KARAIKUDI TALUK,SIVAGANGAI DIST.

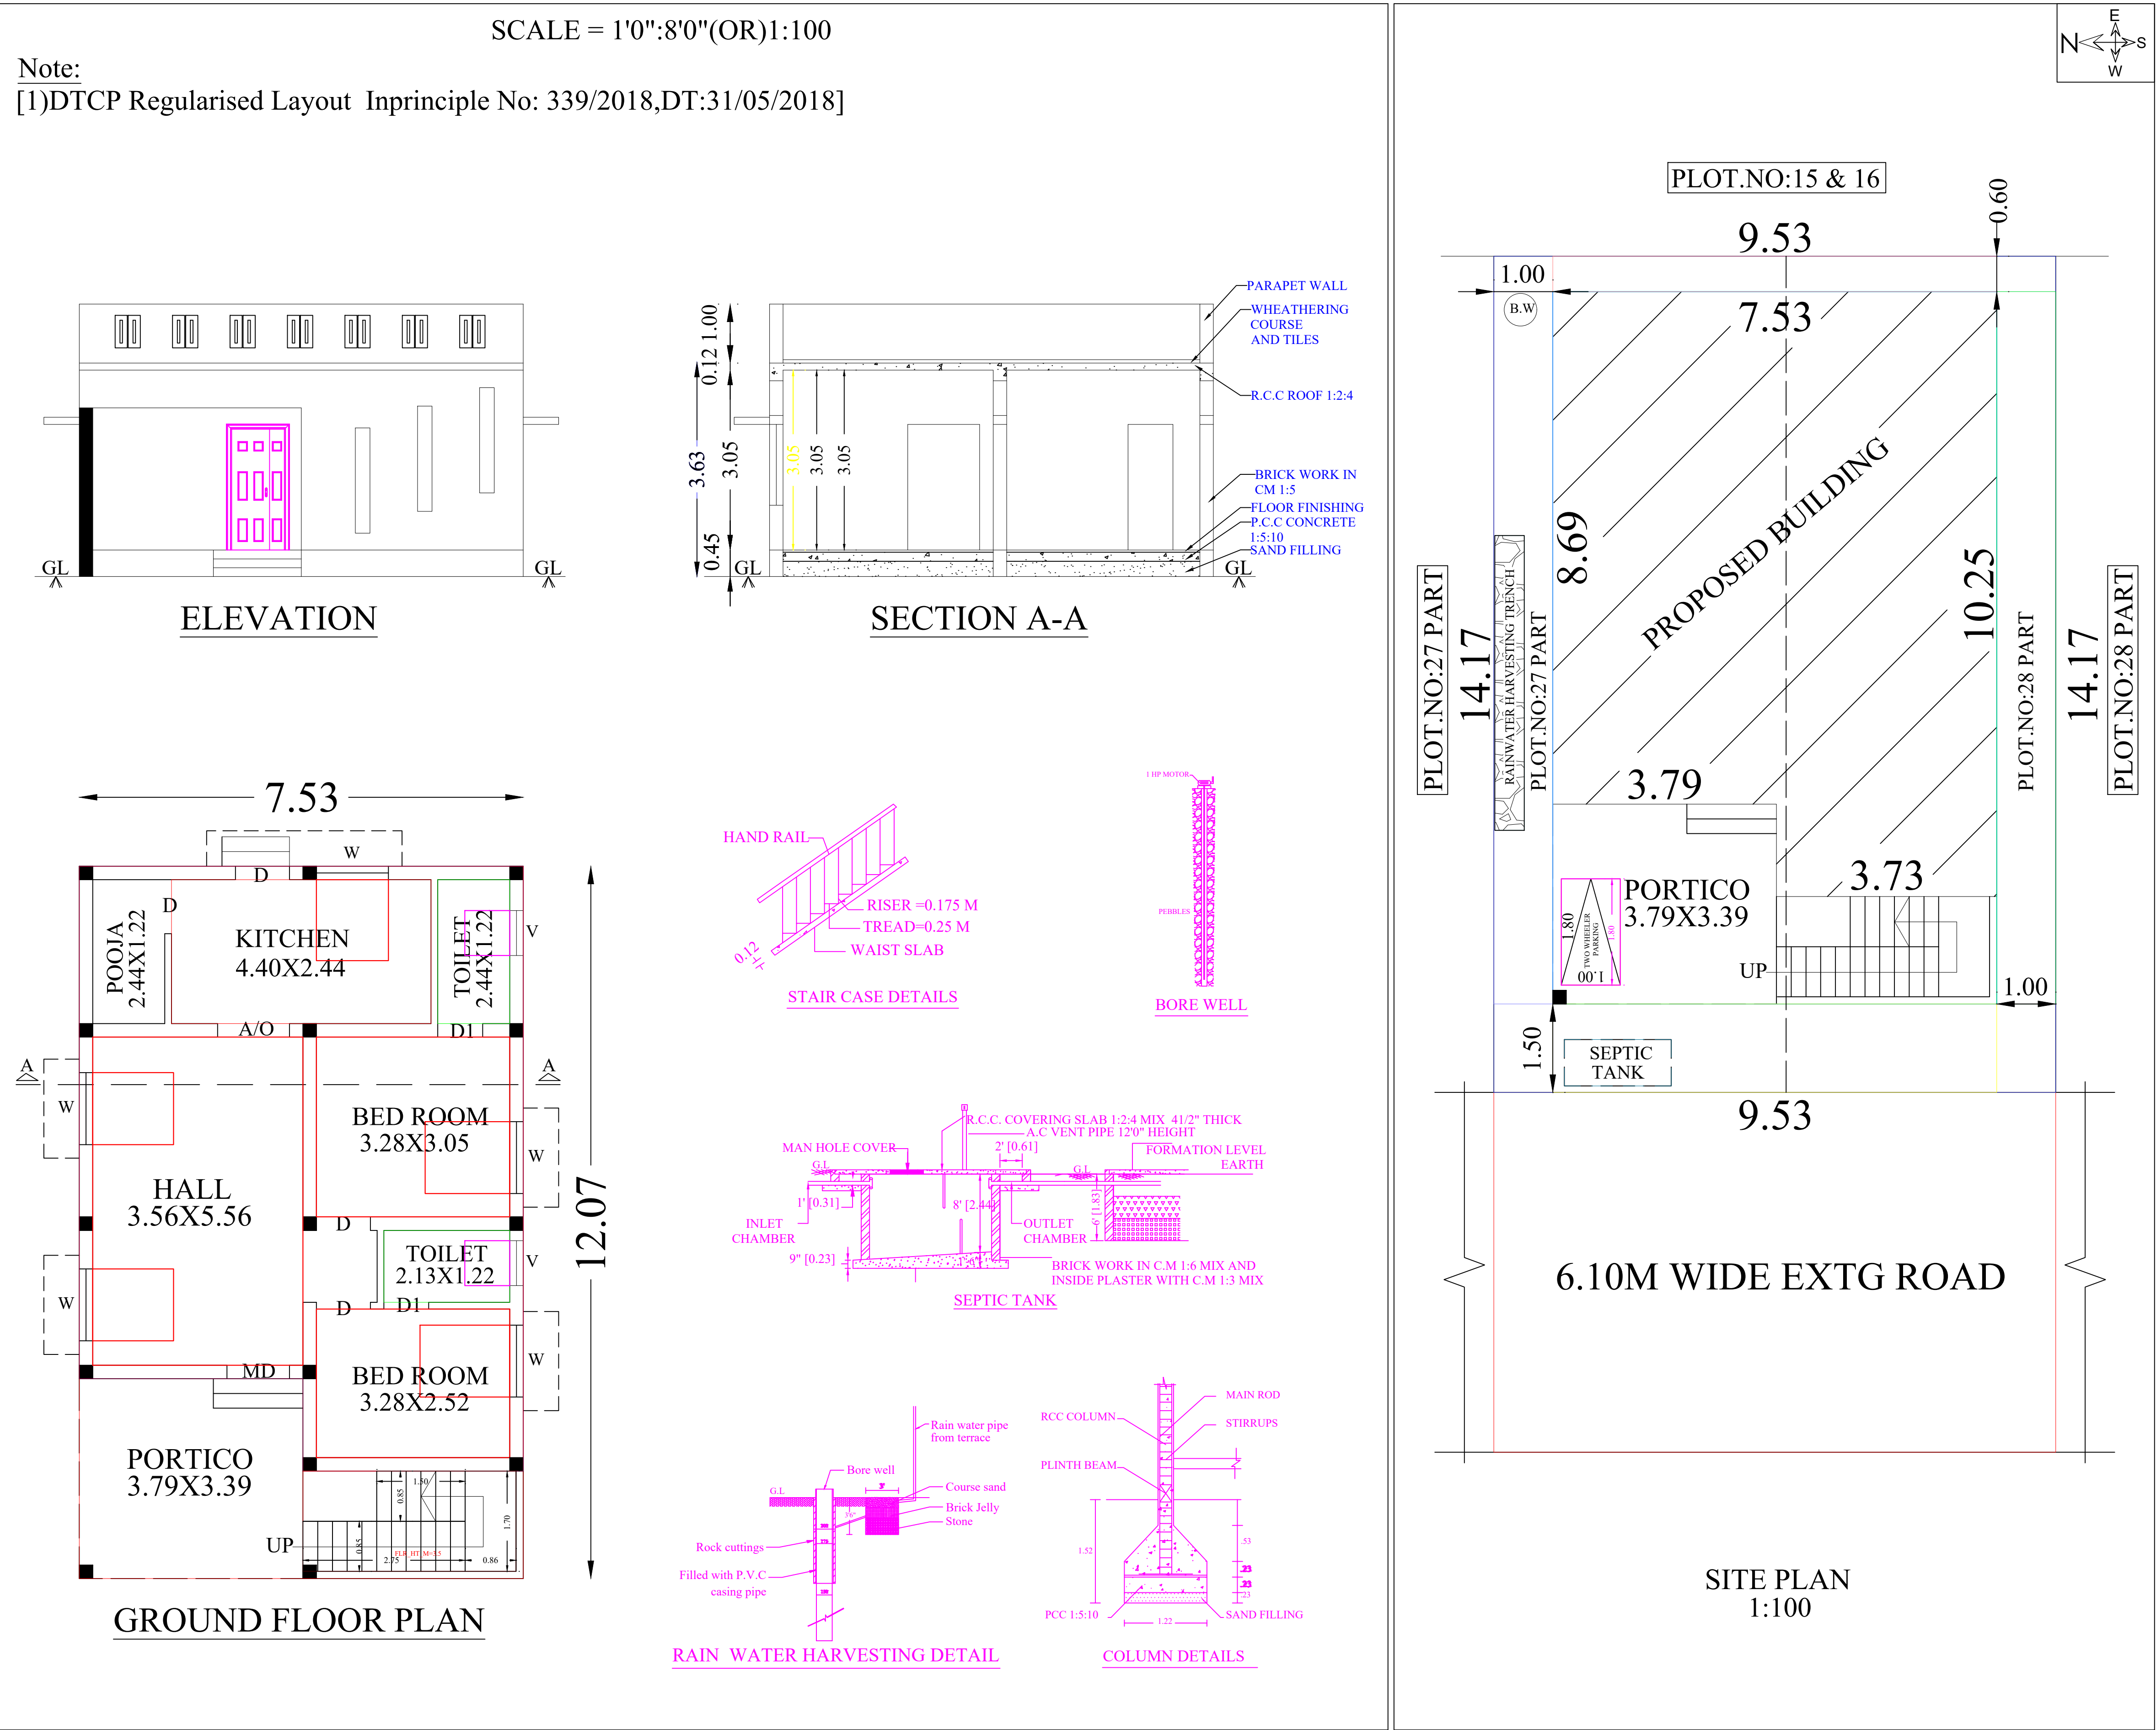

LEGEND		IN M	IN FT
MD	MAIN DOOR	1.06 X 2.13	3'6" X 7'0"
D	DOOR	0.91 X 2.13	3'0" X 7'0"
D1	DOOR	0.76 X 2.13	2'6" X 7'0"
W	WINDOW	1.22 X 1.37	4'0" X 4'6"
V	VENTILATOR	0.76 X 0.76	2'6" X 2'6"
AREA DETAILS:		SQ.M	SQ.FT
SITE AREA		135.00	1453.12
REFERENCE:		SQ.M	SQ.FT
GROUND FLOOR PLINTH AREA		90.85	977.90
OPEN SPACE AVAILABLE		44.15	475.22
ALL DIMENSIONS ARE IN METER			
COLOUR INDEX			
PRO CONSTRUCTION		☐	
SITE BOUNDARY		☐	
EXTG ROAD		☐	
OWNER NAME & SIGN			
Mrs.RAMYA W/o:Mr.SIVARAJAN			
ENGINEER			
		OFFICE USE	