

PLAN SHOWING THE PROPOSED RCC ROOF
TERRACED HOSPITAL BUILDING IN OLD WARD-H,
BLOCK- 10 , T.S.NO- 32p , NEW WARD-AA,
BLOCK-62 , T.S.NO-2/1 , ANNADANAPATTI
VILLAGE, SALEM CORPORATION , SALEM DT.

APPLICANT:

M/s. NAAM HOSPITALS PRIVATE LIMITED.


FLOOR	BUILT-UP AREA	NON FSI	NET F.S.I AREA
GROUND FLOOR	1164.64 SQM.	46.80 SQM.	1117.84 SQM.
FIRST FLOOR	1164.64SQM.	190.61 SQM.	974.03 SQM.
SECOND FLOOR	1164.64 SQM.	46.80 SQM.	1117.84 SQM.

SL NO	DESCRIPTION	DIMENSION
1	W1	1800 X 1200
2	W2	1200 X 1200
3	W3	900 X 1200
4	V1	900 X 600
5	D1	1800 X 2100
6	D2	1500 X 2100
7	D3	1200 X 2100
8	D4	900 X 2100
9	D5	750 X 2100
10	SD	900 X 2100

AIR OUTLET PROVIDED BY MECHANICAL VENTILATORS

Scale - 1 : 100

ALL DIMENSION ARE IN METER

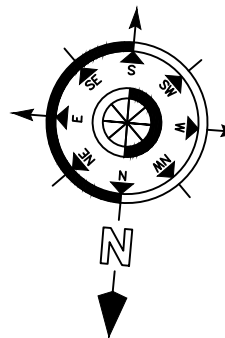

APPLICANT:-

For NAAM,HOSPITALS PVT LTD

Director

STRUCTURAL ENGINEER:-

Er.P.L.SRINIVASAN, M.E.,
STRUCTURAL ENGINEER
CONSULTING CIVIL ENGINEER
87/28, NARAYANA NAGAR 6TH CROSS,
SALEM-636 015.
SCMC NO: 8/2017-18 SLPA NO:34-REG-115-RSE-1/2019


ARCHIETECT/REGISTERED ENGINEER:-

Ar.S.SUGAVANAM, B.Arch,
COA Reg. No:CA2017/68358
87, Thiyaiki Nagar,
Narasothipatti, Salem-636 004.

Er.P.L.SRINIVASAN, M.E.,
STRUCTURAL ENGINEER
CONSULTING CIVIL ENGINEER
87/28, NARAYANA NAGAR 6TH CROSS,
SALEM-636 015.
SCMC NO: 8/2017-18 SLPA NO:34-REG-115-RSE-1/2019

Ar.S.SUGAVANAM, B.Arch

Er.P.L.SRINIVASAN. M.E.

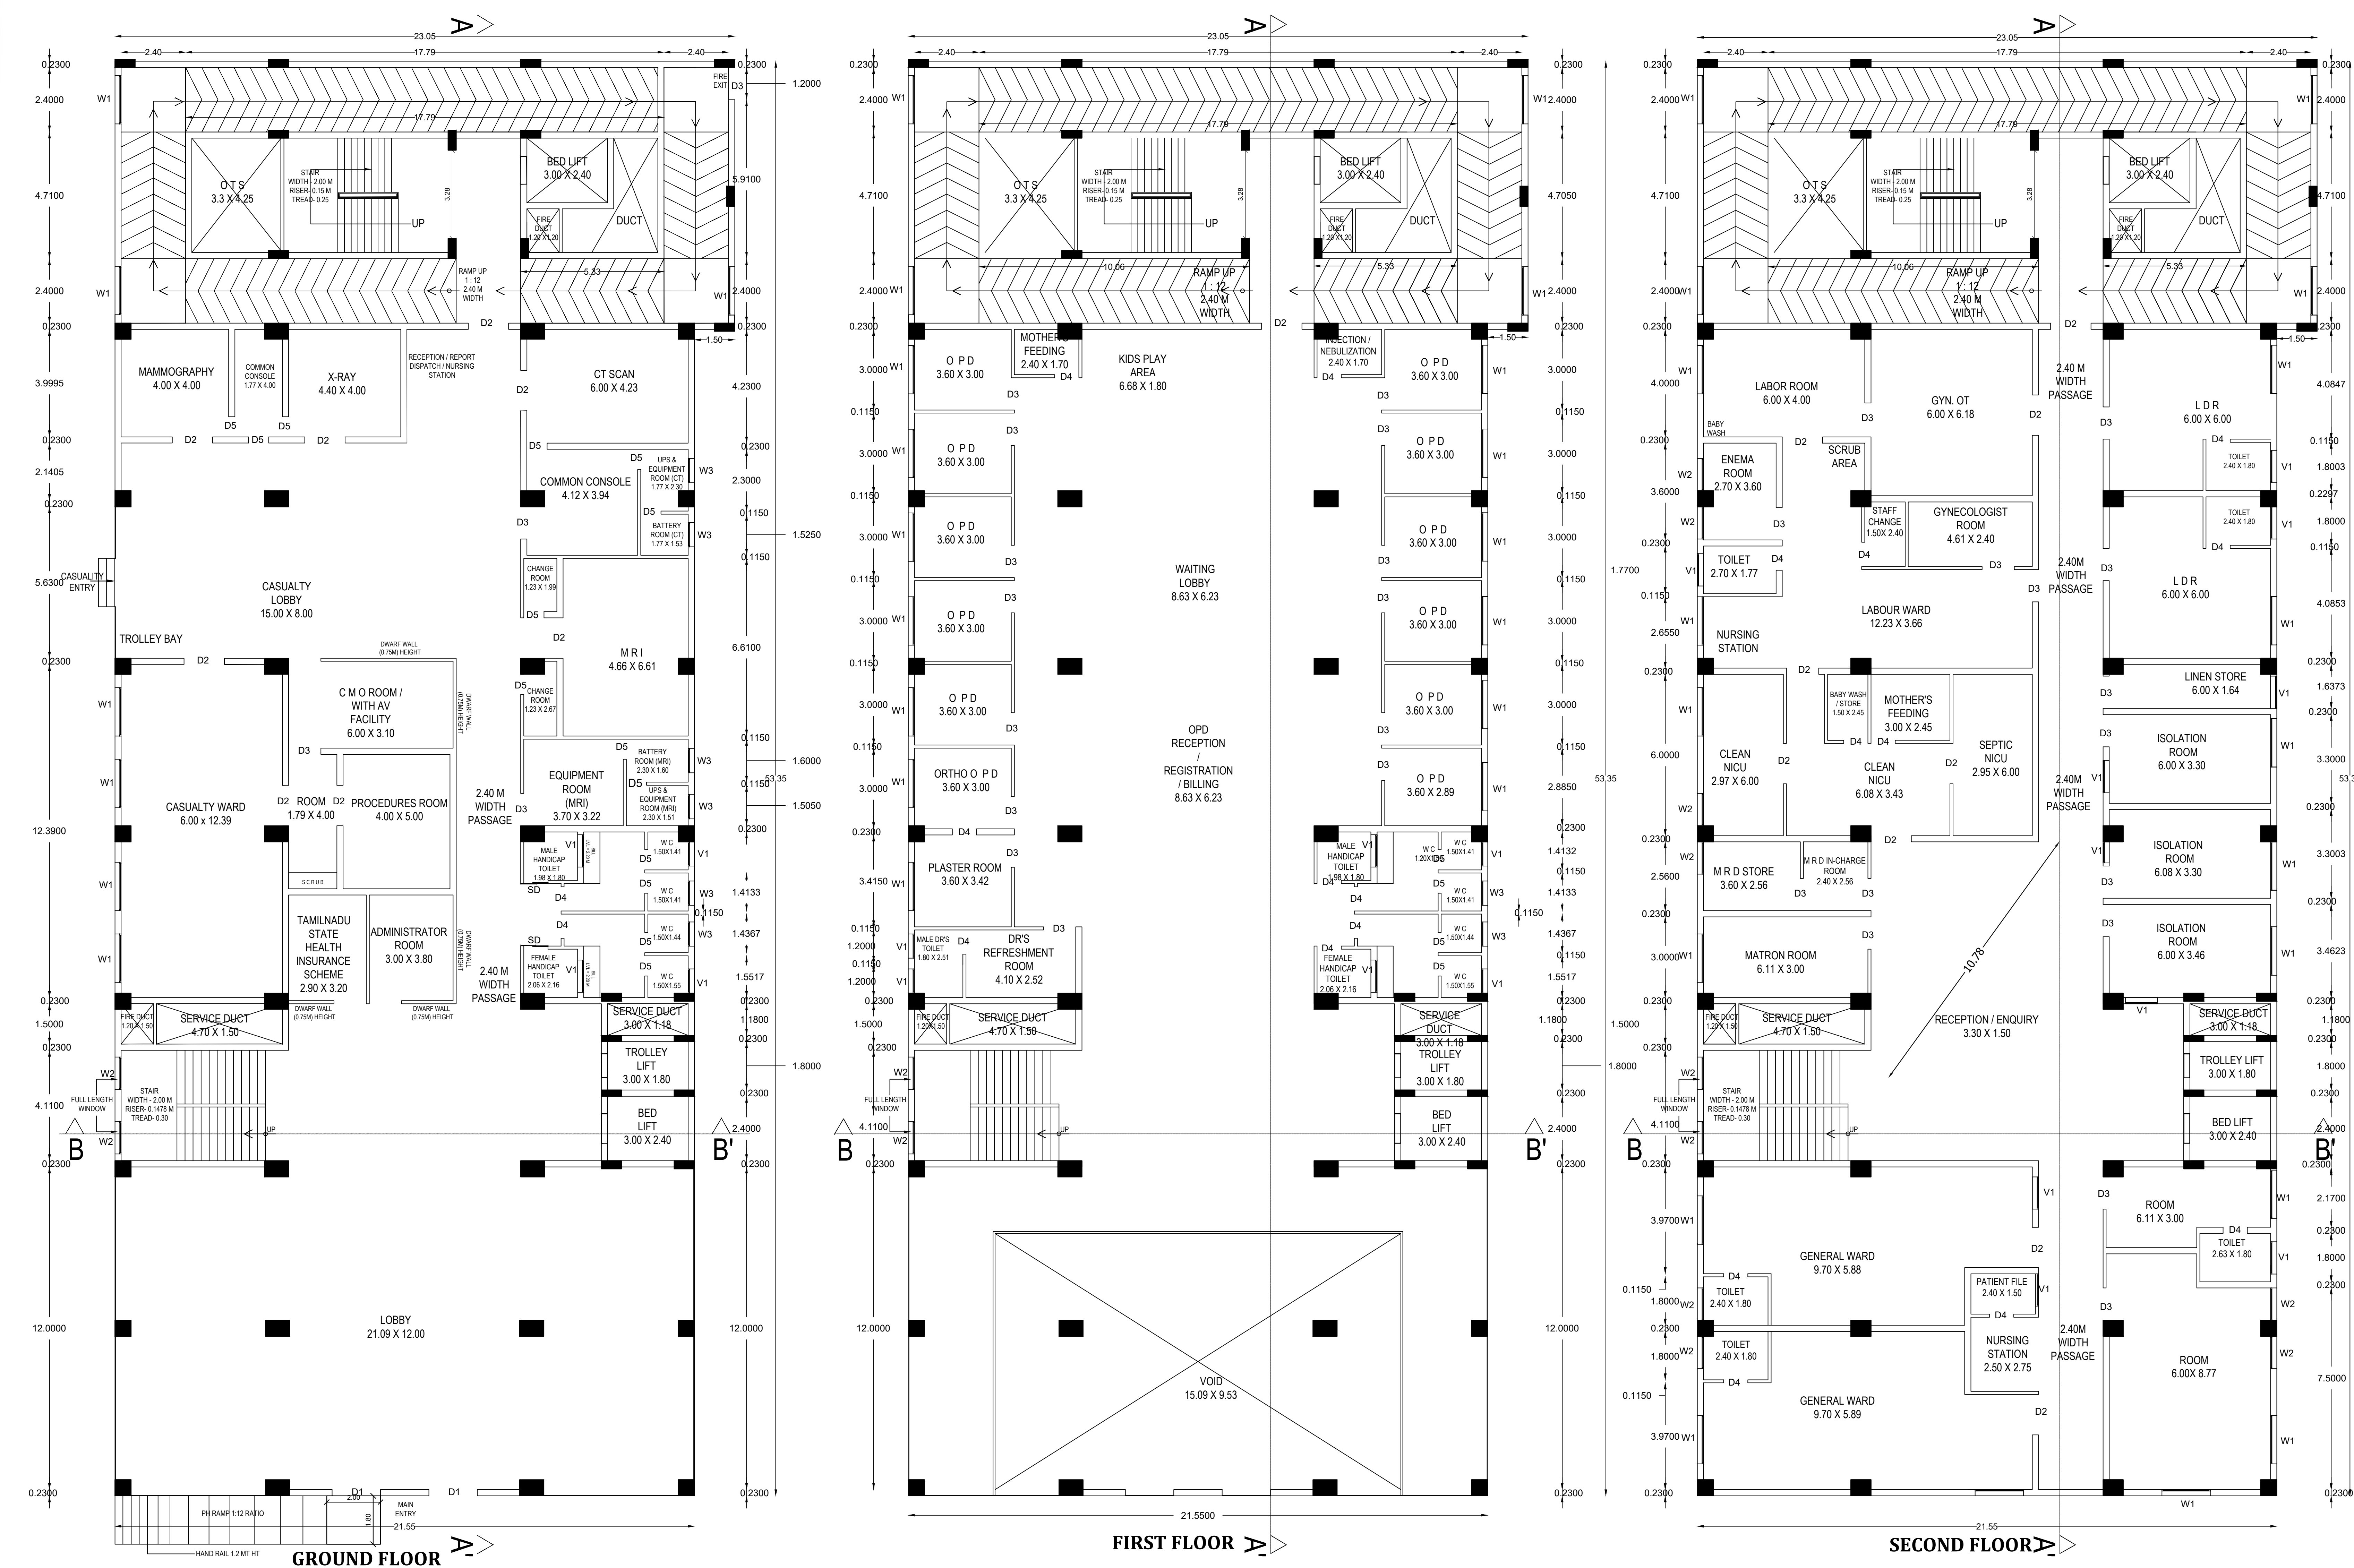

OFFICE USE ONLY

PLAN SHOWING THE PROPOSED RCC ROOF
TERRACED HOSPITAL BUILDING IN OLD WARD-H,
BLOCK- 10 , T.S.NO- 32p ,NEW WARD-AA,
BLOCK-62 , T.S.NO-2/1 , ANNADANAPATTI
VILLAGE, SALEM CORPORATION , SALEM DT.

APPLICANT:

M/s. NAAM HOSPITALS PRIVATE LIMITED.


FLOOR	BUILT-UP AREA	NON FSI	NET F.S.I AREA
THIRD FLOOR	1224.76 SQM.	51.37 SQM.	1173.39 SQM.
FOURTH FLOOR	1164.64 SQM.	46.80 SQM.	1117.84 SQM.
FIFTH FLOOR	1164.64 SQM.	46.80 SQM.	1117.84 SQM.

SL NO	DESCRIPTION	DIMENSION
1	W1	1800 X 1200
2	W2	1200 X 1200
3	W3	900 X 1200
4	V1	900 X 600
5	D1	1800 X 2100
6	D2	1500 X 2100
7	D3	1200 X 2100
8	D4	900 X 2100
9	D5	750 X 2100
10	SD	900 X 2100

AIR OUTLET PROVIDED BY MECHANICAL VENTILATORS

Scale - 1 : 100

ALL DIMENSION ARE IN METER

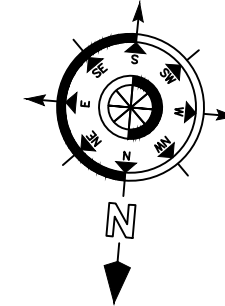

APPLICANT:-

For NAAM HOSPITALS PVT LTD

[Signature]
Director

STRUCTURAL ENGINEER:-


[Signature]
Rtn. **ER. P. L. SRINIVASAN, M.E.,**
STRUCTURAL ENGINEER
CONSULTING CIVIL ENGINEER
67/26, NARAYANA NAGAR 6TH CROSS,
SALEM-636 015.
SCMC NO: 8/2017-18 SLPA NO:34-RE-115-RSE-1/2019

ARCHITECT/REGISTERED ENGINEER:-


[Signature]
Ar.S.SUGAVANAM, B.Arch,
COA Reg. No:GA/2017/682568
67, Thyagi Nagar,
Narasothipatti, Salem-636 004.

[Signature]
Rtn. **ER. P. L. SRINIVASAN, M.E.,**
STRUCTURAL ENGINEER
CONSULTING CIVIL ENGINEER
67/26, NARAYANA NAGAR 6TH CROSS,
SALEM-636 015.
SCMC NO: 8/2017-18 SLPA NO:34-RE-115-RSE-1/2019


Ar.S.SUGAVANAM, B.Arch Er.P.L.SRINIVASAN, M.E.

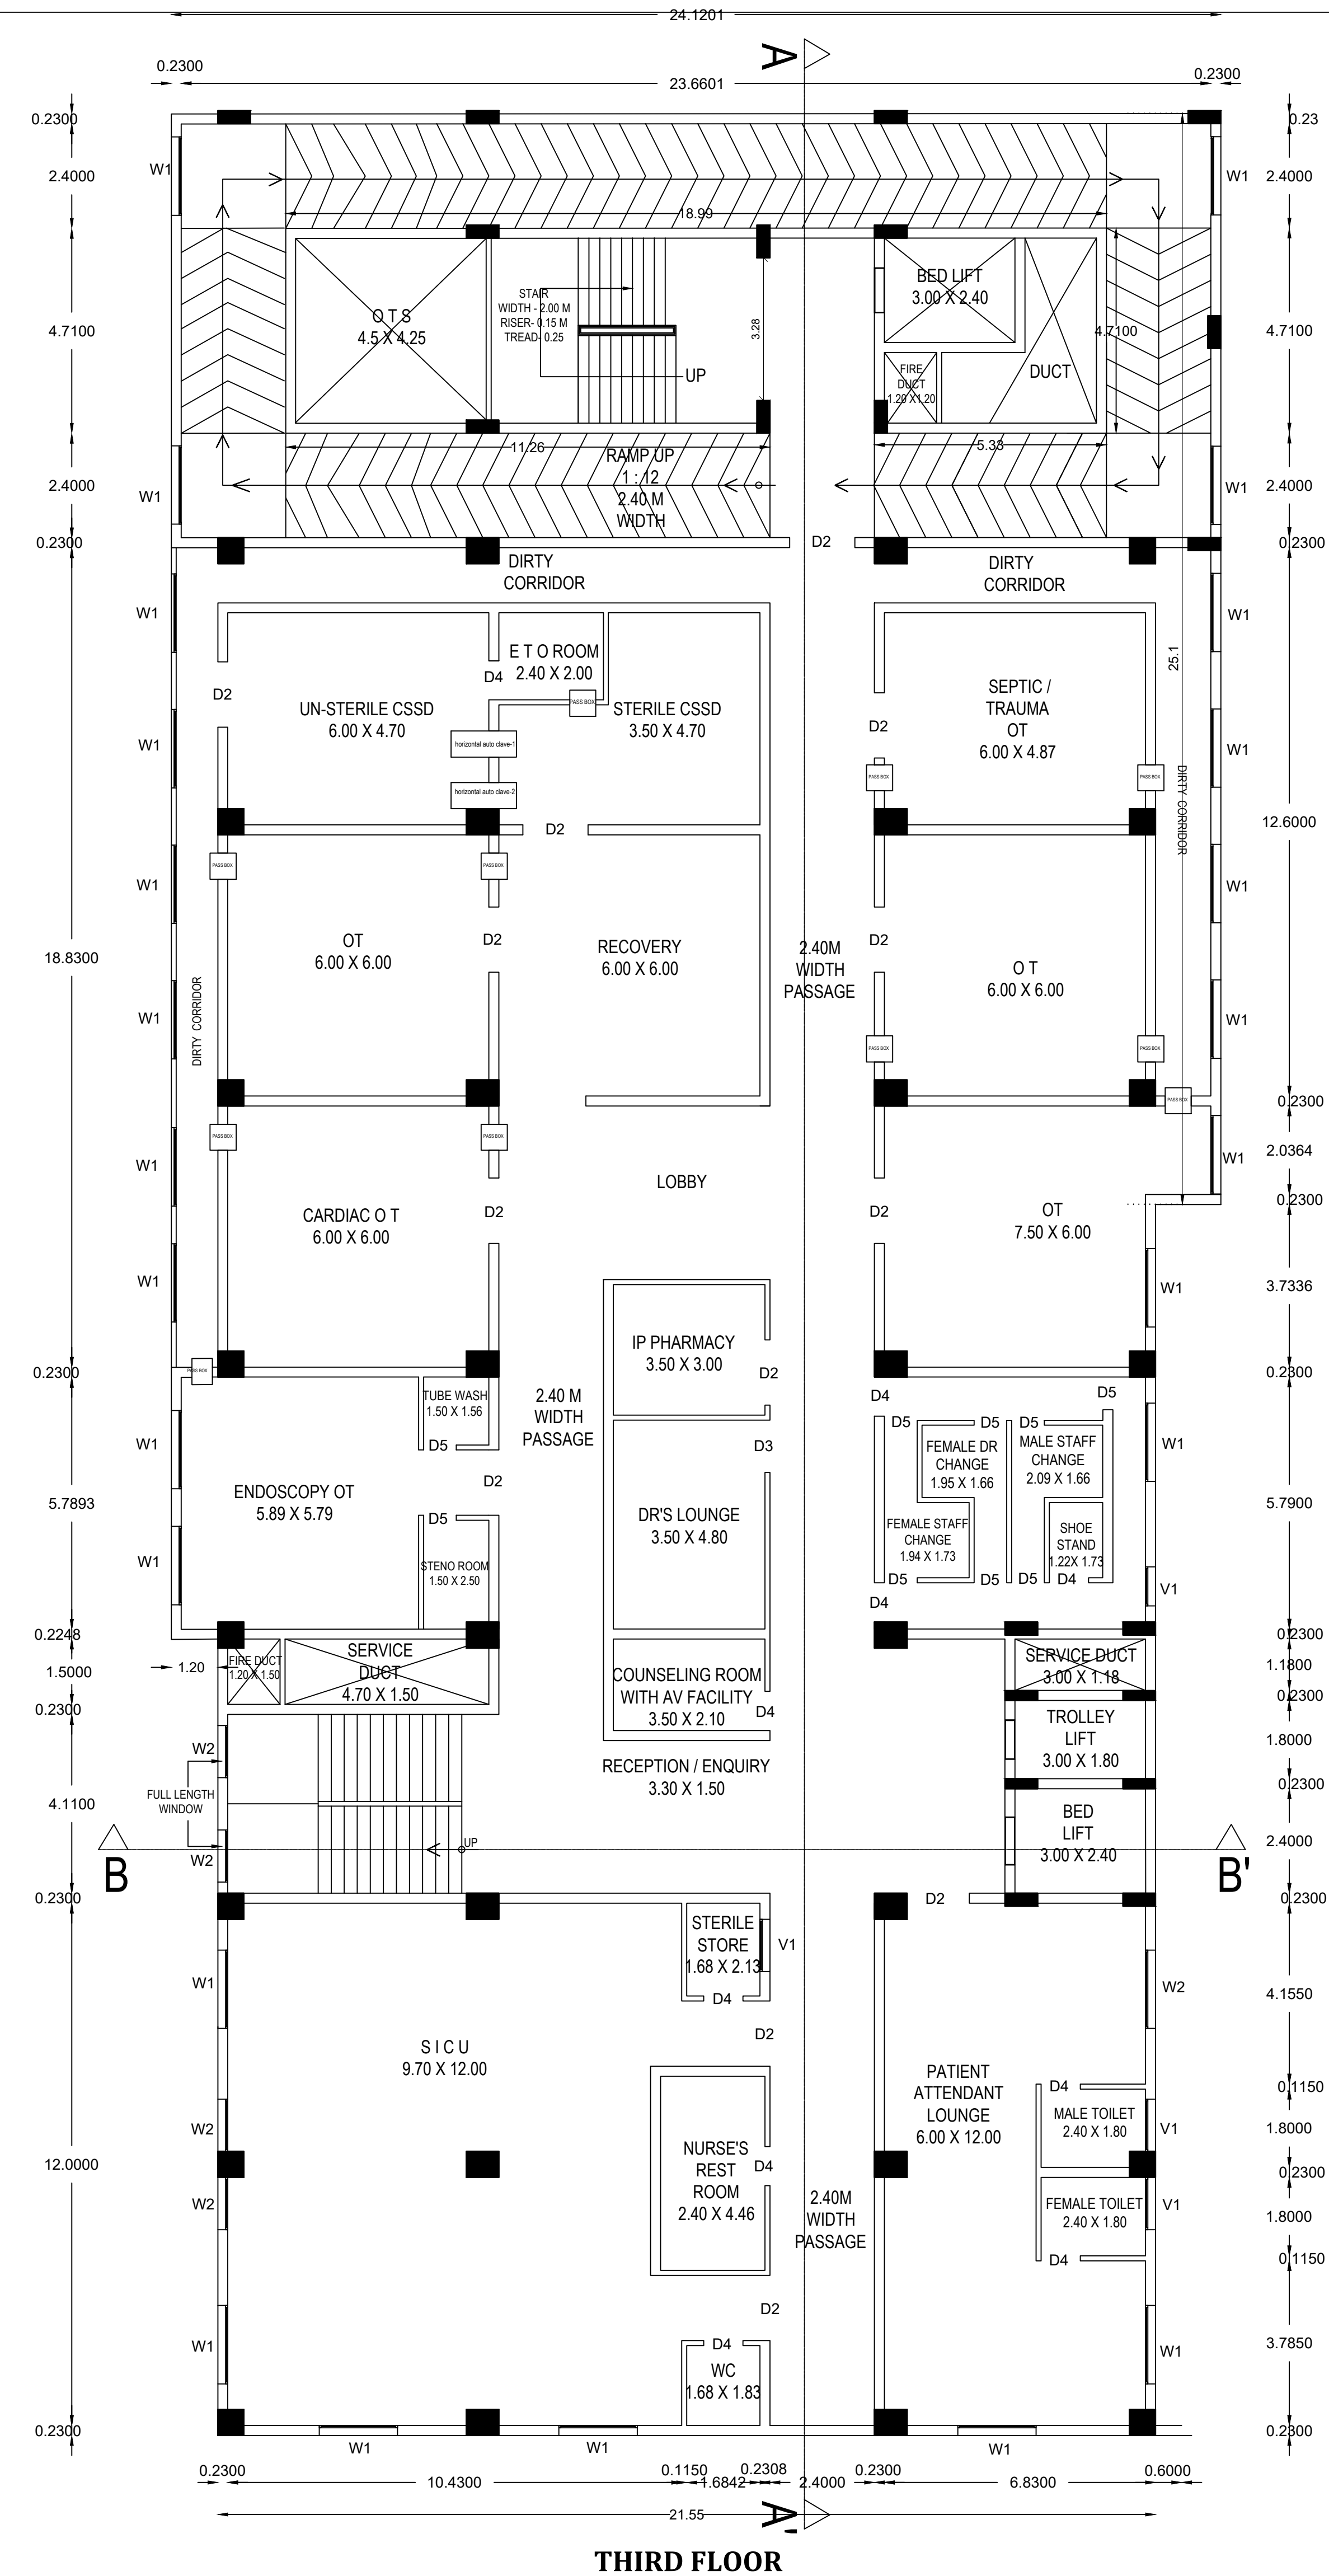

THIRD FLOOR

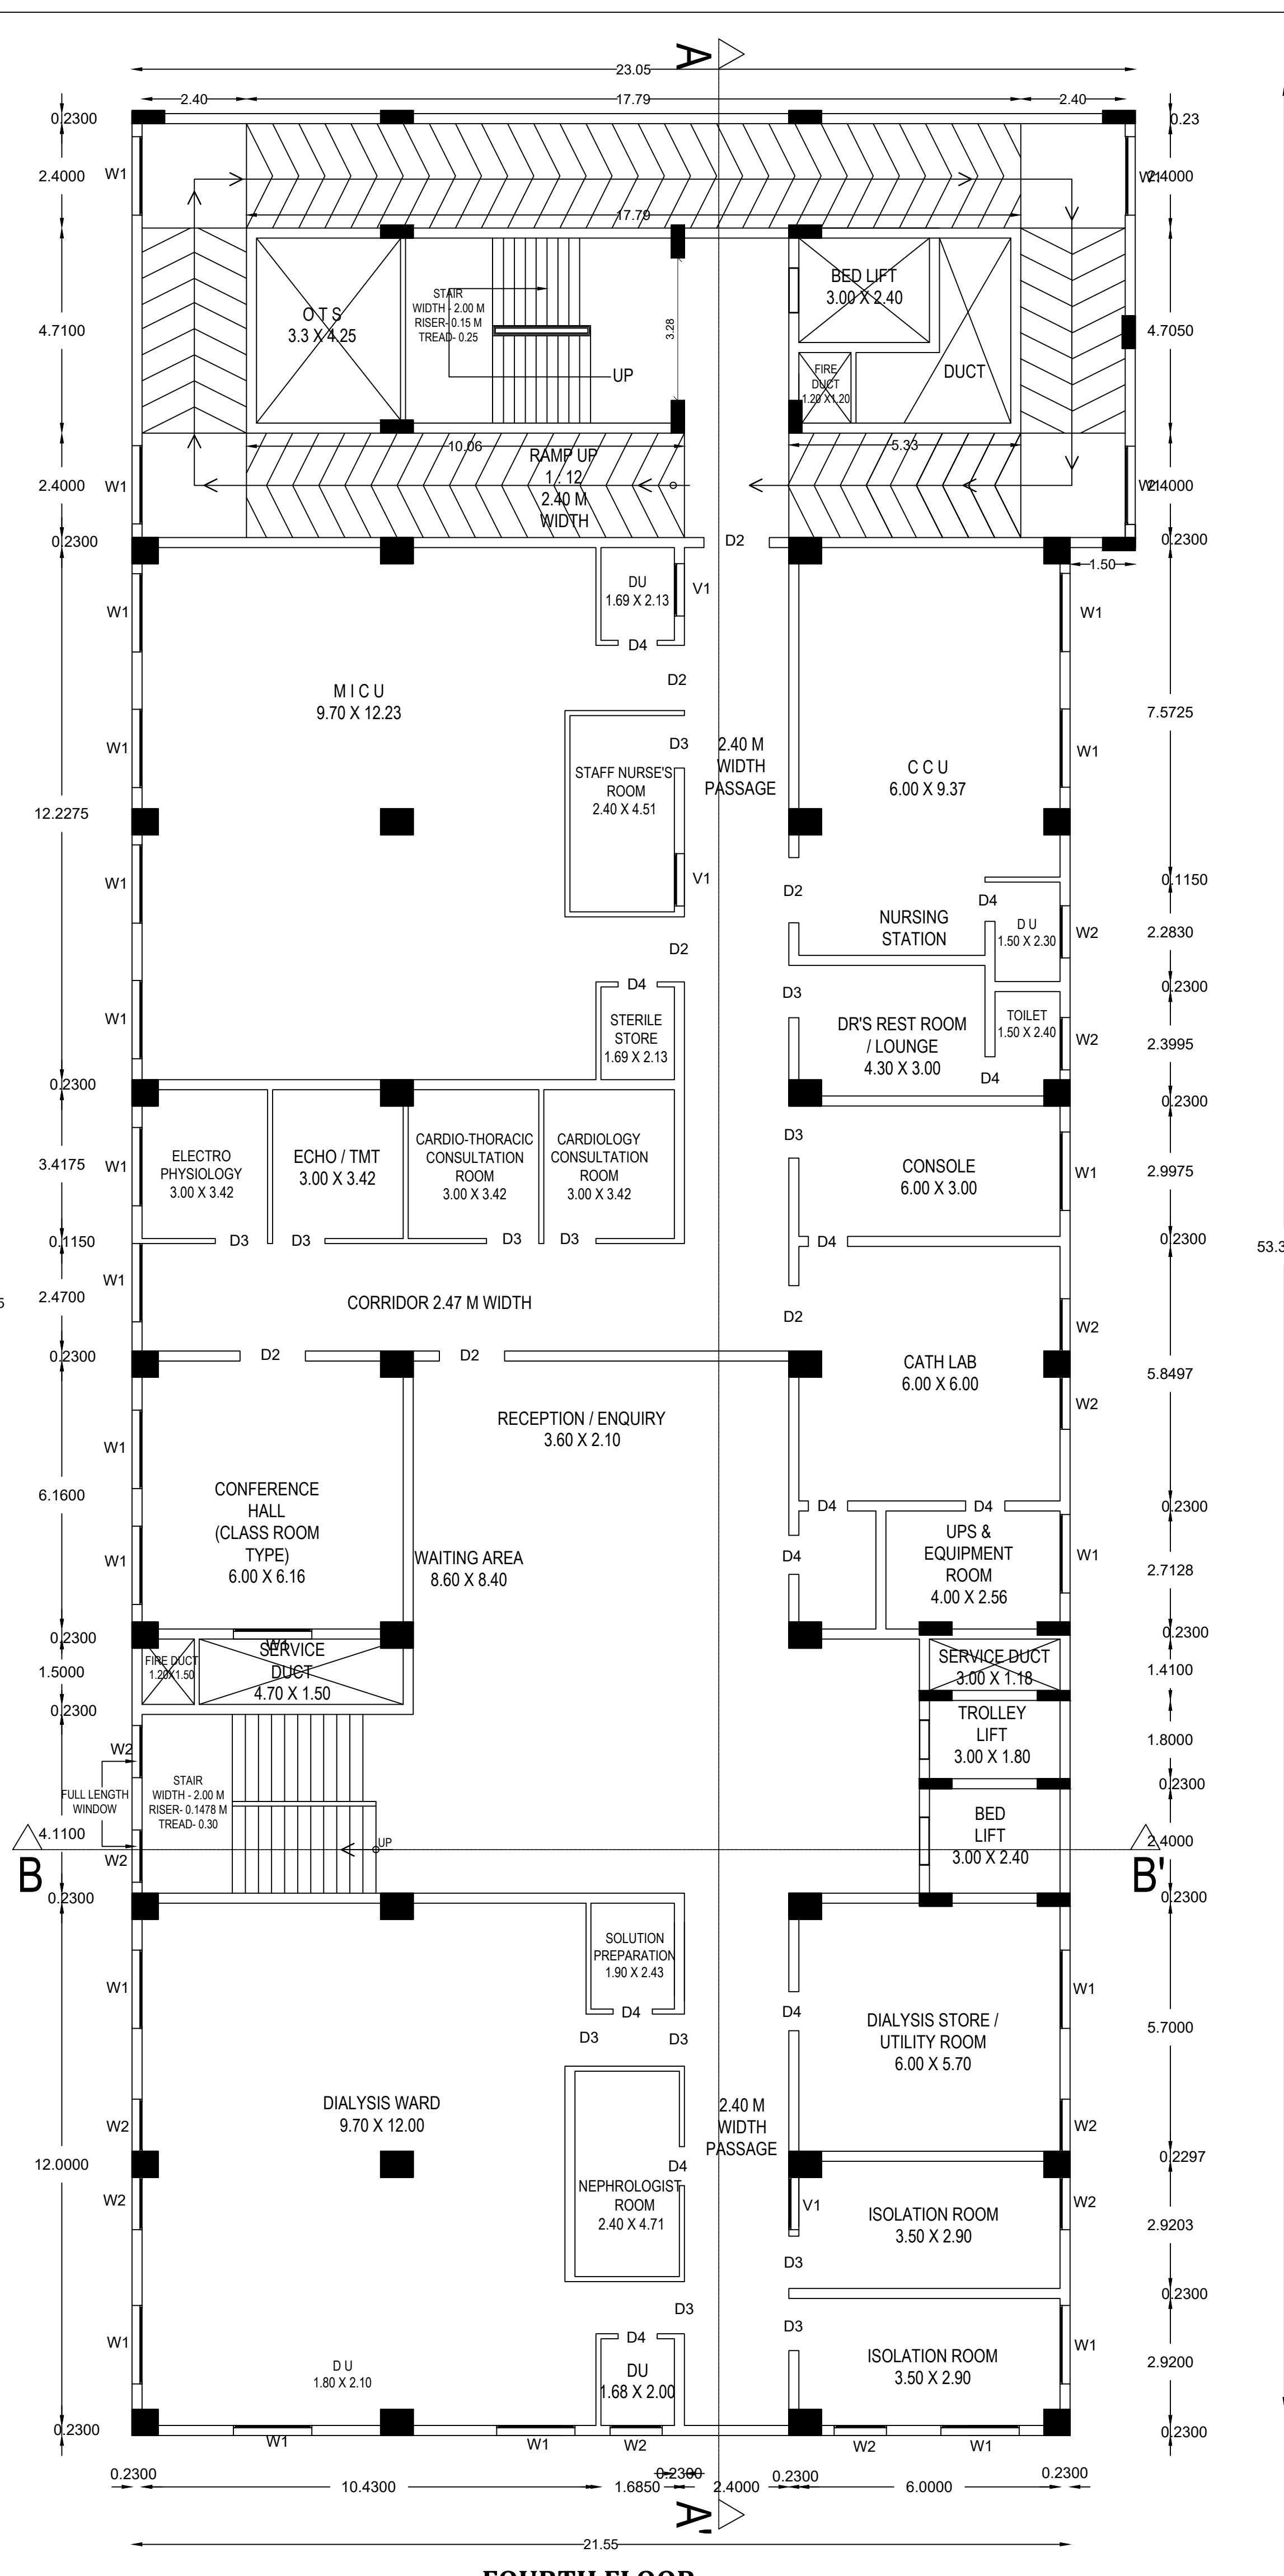

FOURTH FLOOR

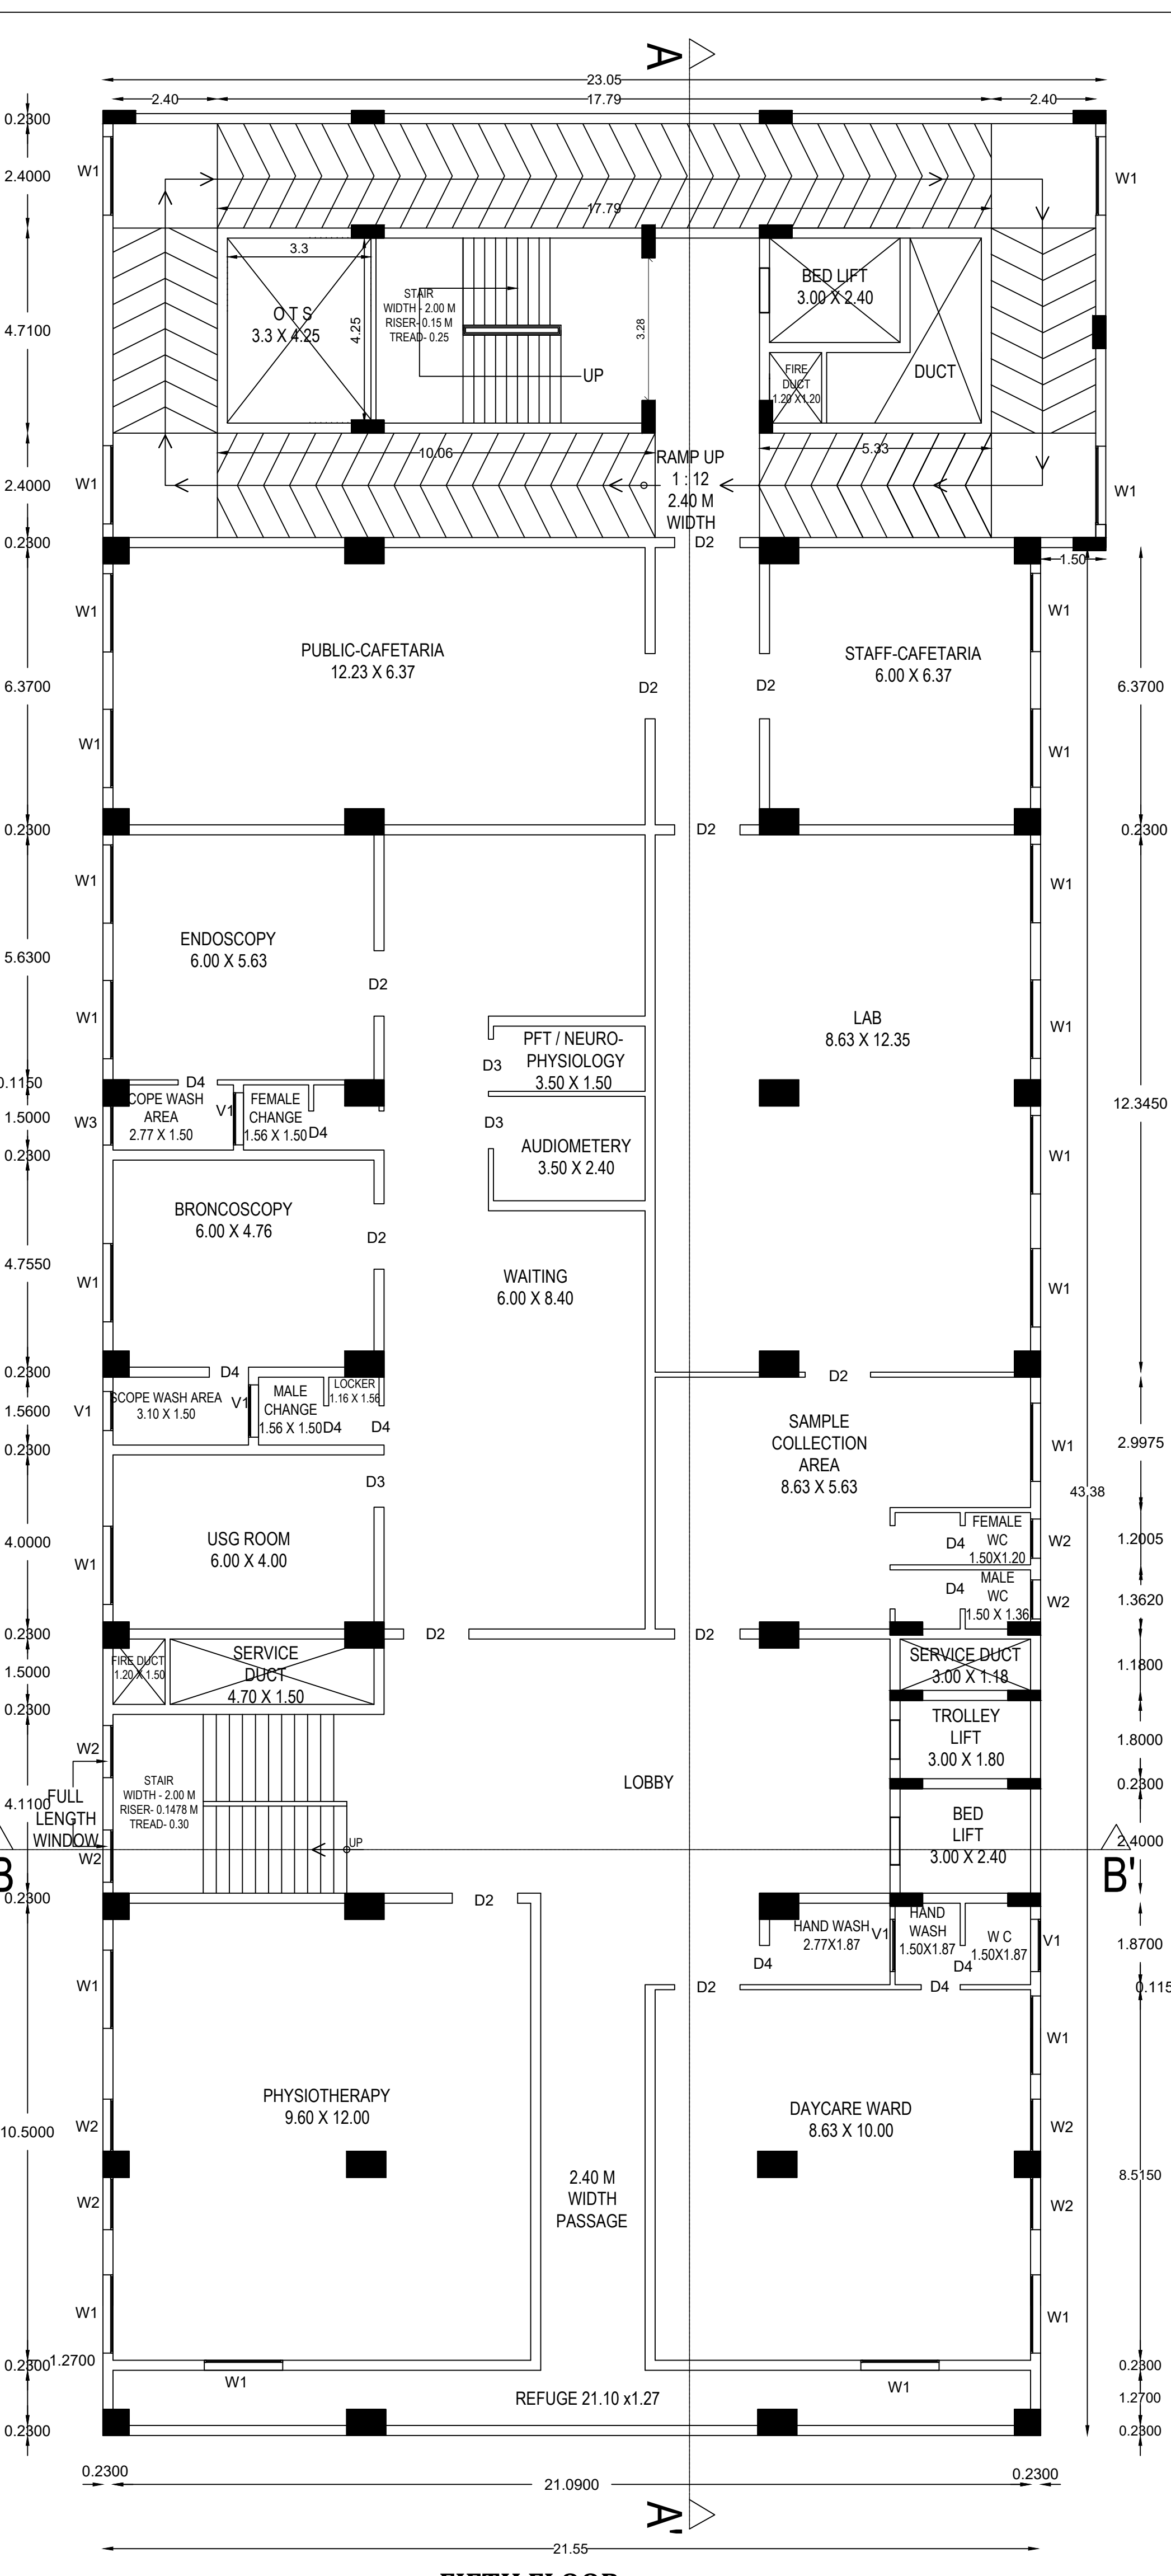

FIFTH FLOOR

PLAN SHOWING THE PROPOSED RCC
ROOF TERRACED HOSPITAL BUILDING
IN OLD WARD-H, BLOCK- 10 , T.S.NO-
32p ,NEW WARD-AA, BLOCK-62 ,
T.S.NO-2/1 , ANNADANAPATTI VILLAGE,
SALEM CORPORATION , SALEM DT.

APPLICANT:

M/s. NAAM HOSPITALS PRIVATE LIMITED.


FLOOR	BUILT-UP AREA	NON FSI	NET F.S.I AREA
SIXTH FLOOR	1164.64 SQM.	54.00 SQM.	1110.64 SQM.
SEVENTH FLOOR	1164.64 SQM.	55.43 SQM.	1109.21 SQM.
TERRACE FLOOR	365.56 SQM.	365.56 SQM.	0.00 SQM.

SL NO	DESCRIPTION	DIMENSION
1	W1	1800 X 1200
2	W2	1200 X 1200
3	W3	900 X 1200
4	V1	900 X 600
5	D1	1800 X 2100
6	D2	1500 X 2100
7	D3	1200 X 2100
8	D4	900 X 2100
9	D5	750 X 2100
10	SD	900 X 2100

AIR OUTLET PROVIDED BY MECHANICAL VENTILATORS

Scale - 1 : 100

ALL DIMENSION ARE IN METER

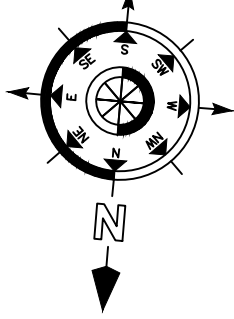

APPLICANT:-

For NAAM HOSPITALS PVT LTD

Director

STRUCTURAL ENGINEER:-

RTN ER. P. L. SRINIVASAN, M.E.,
STRUCTURAL ENGINEER
CONSULTING CIVIL ENGINEER
57/26, NARAYANA NAGAR 5TH CROSS,
SALEM-636 015.
SCWC NO: 8/2017-18 SLPA NO:34-RE-1/15-RSE-1/2019


ARCHITECT/REGISTERED ENGINEER:-

Ar.S.SUGAVANAM, B.Arch,
COA Reg. No:CA/2017/68368
67, Thiyaik Nagar,
Narasothipatti, Salem-636 004.


RTN ER. P. L. SRINIVASAN, M.E.,
STRUCTURAL ENGINEER
CONSULTING CIVIL ENGINEER
57/26, NARAYANA NAGAR 5TH CROSS,
SALEM-636 015.
SCWC NO: 8/2017-18 SLPA NO:34-RE-1/15-RSE-1/2019

Ar.S.SUGAVANAM, B.Arch


Er.P.L.SRINIVASAN. M.E,

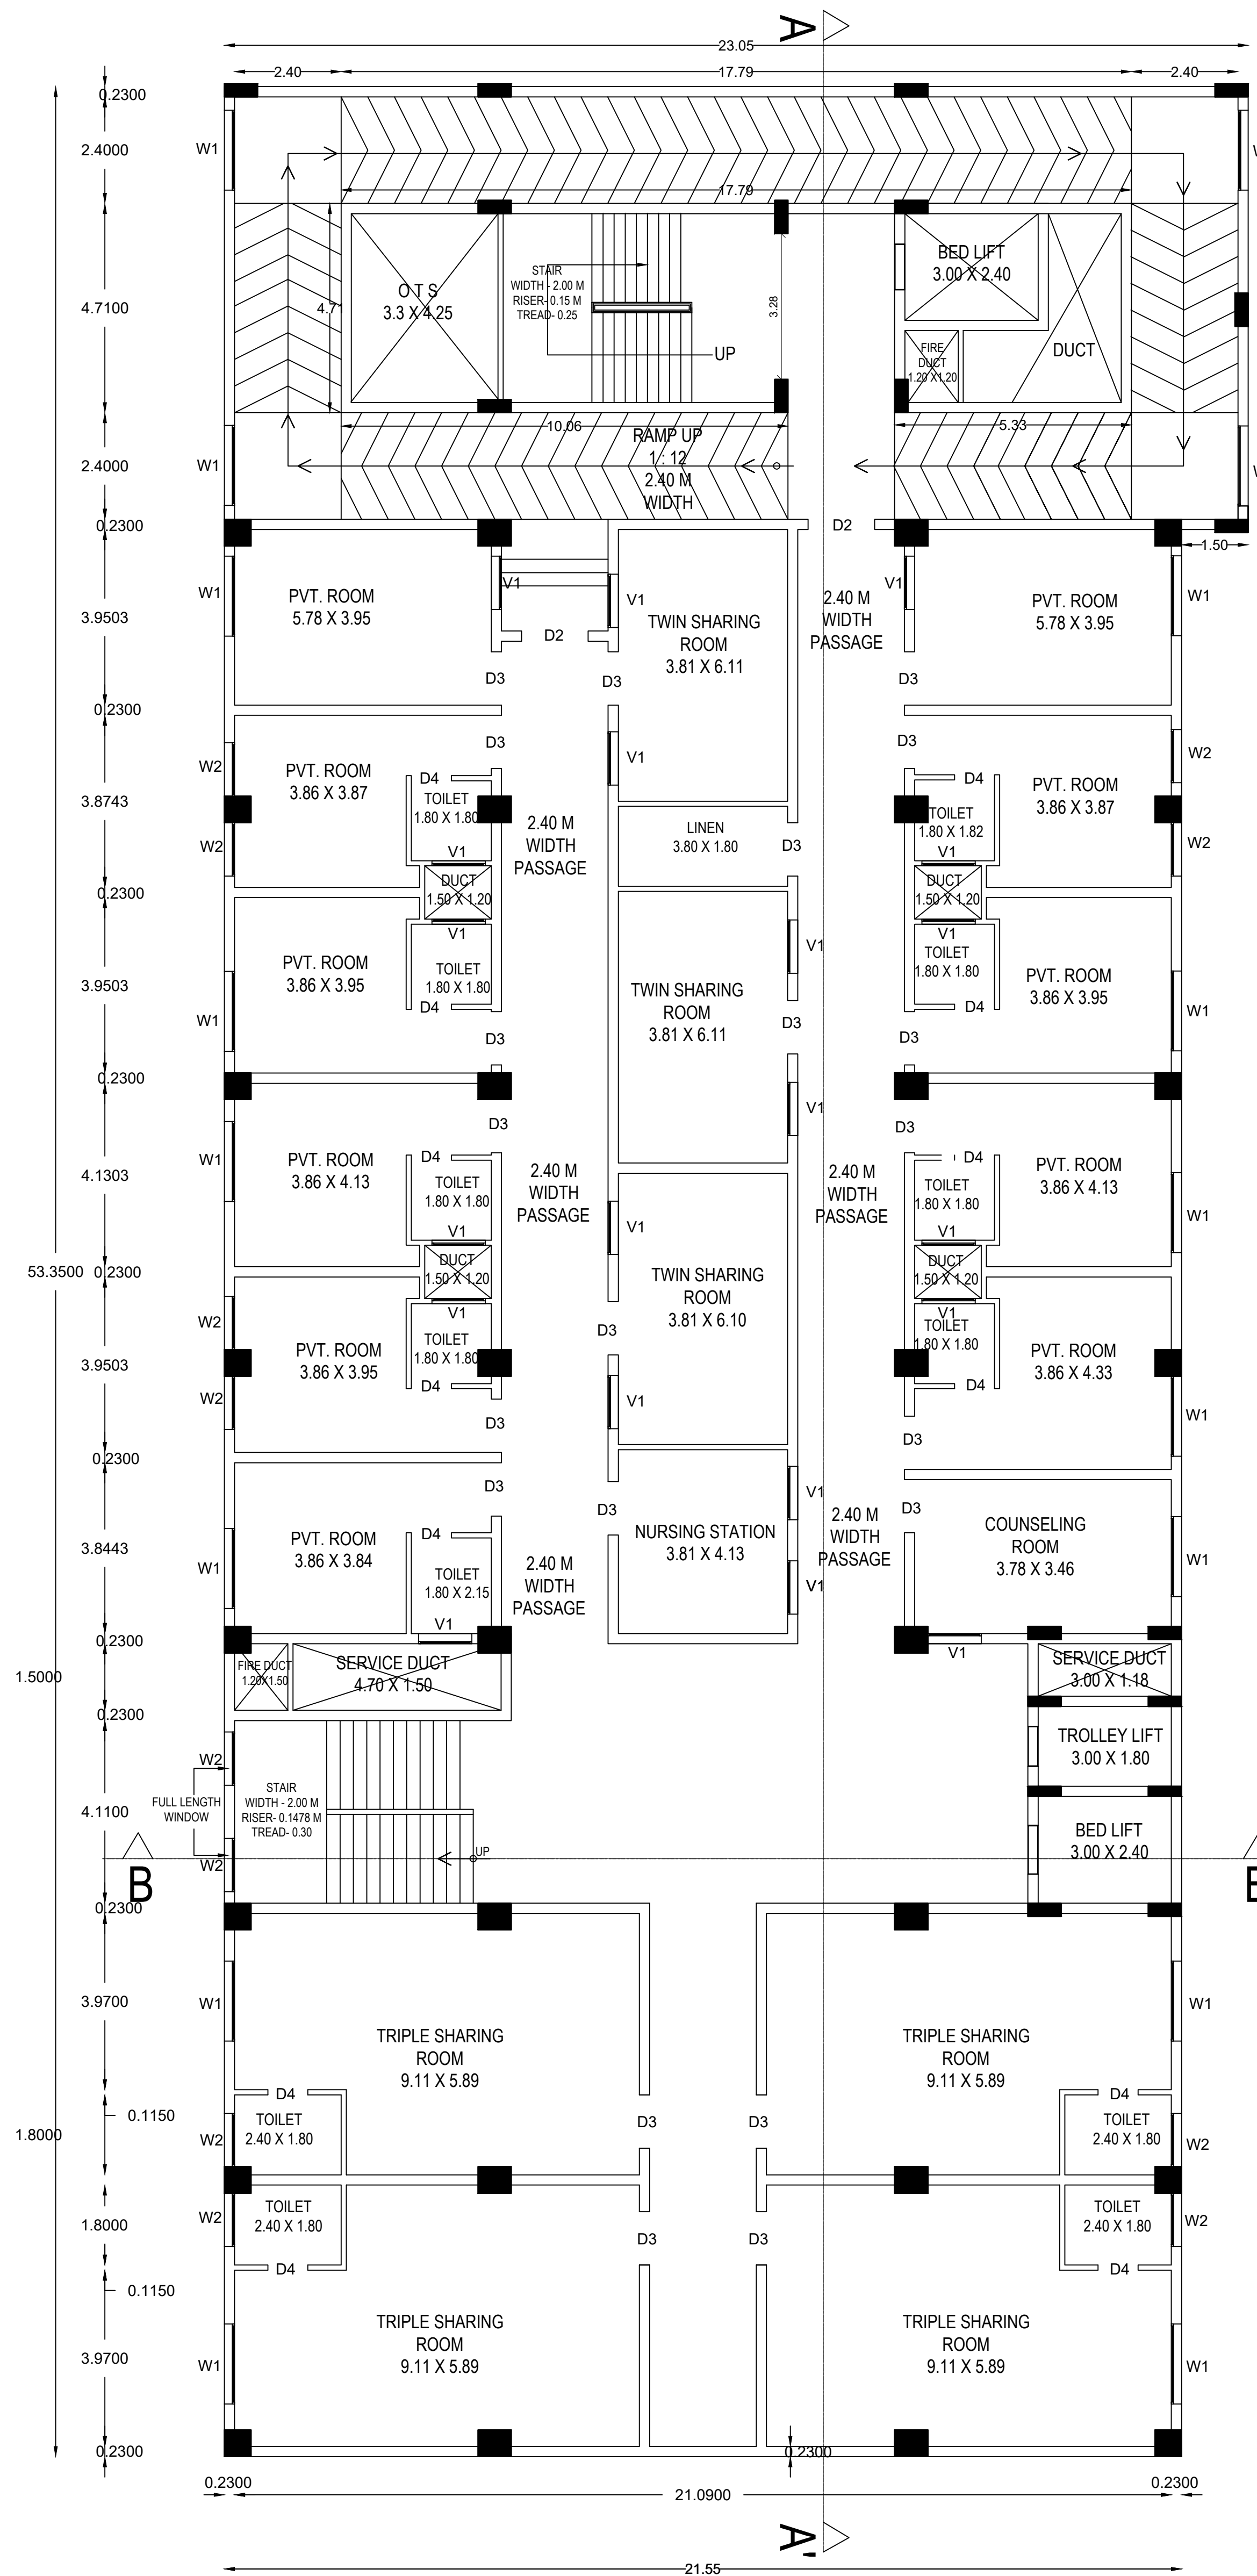

SIXTH FLOOR

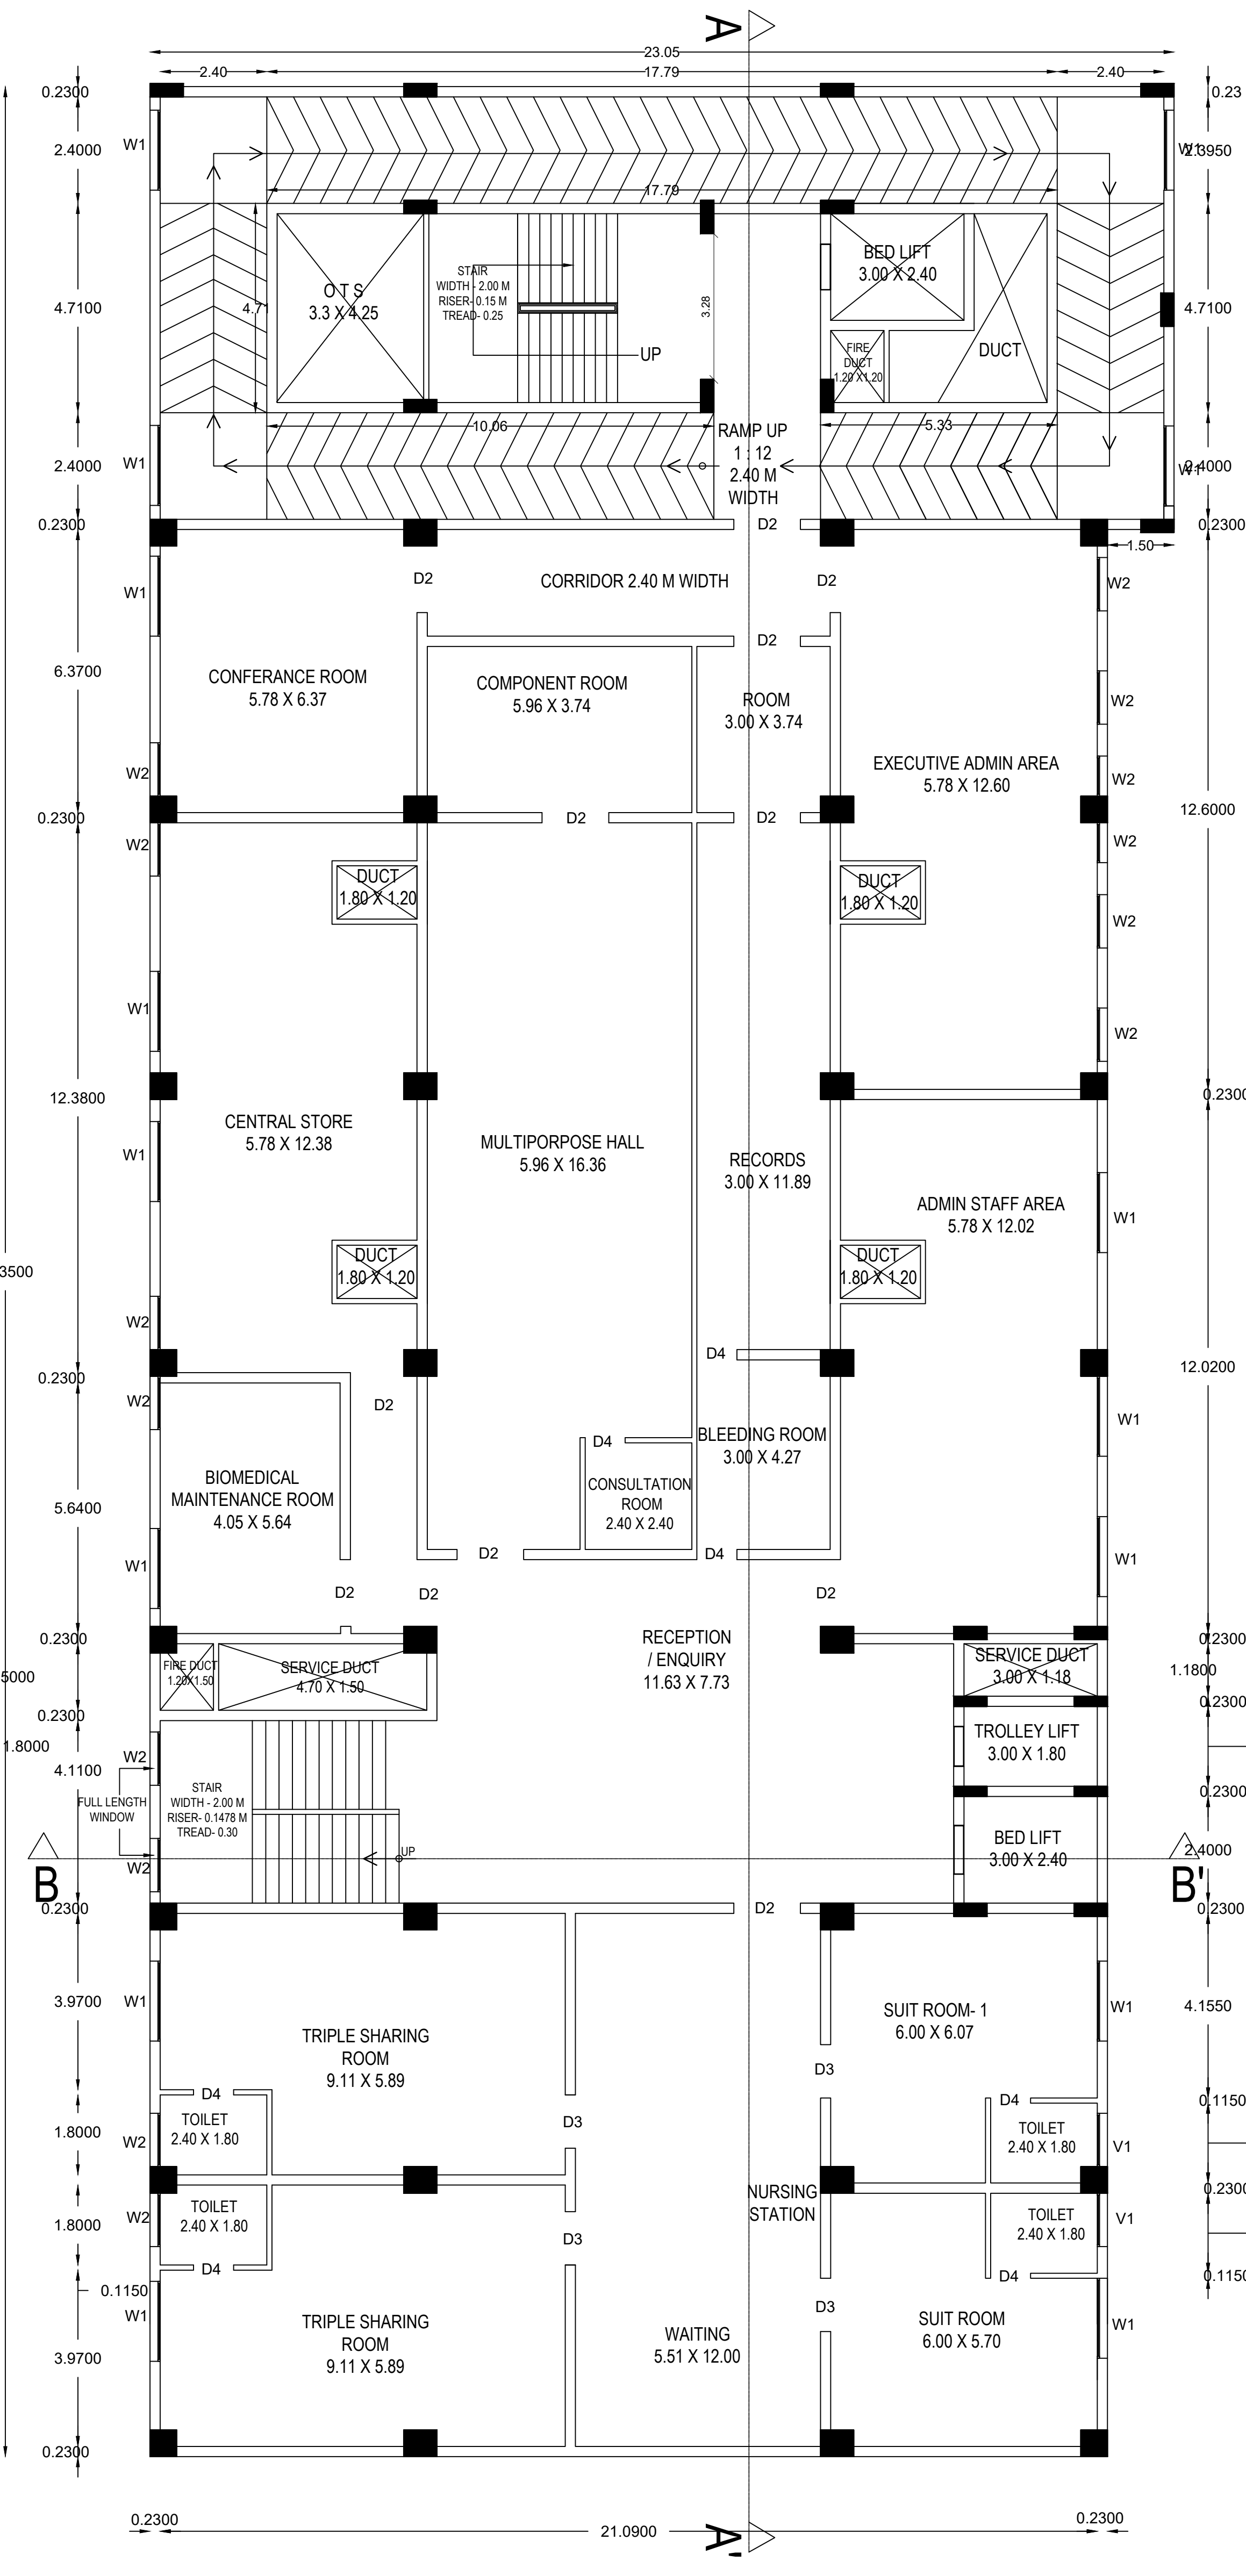

SEVENTH FLOOR

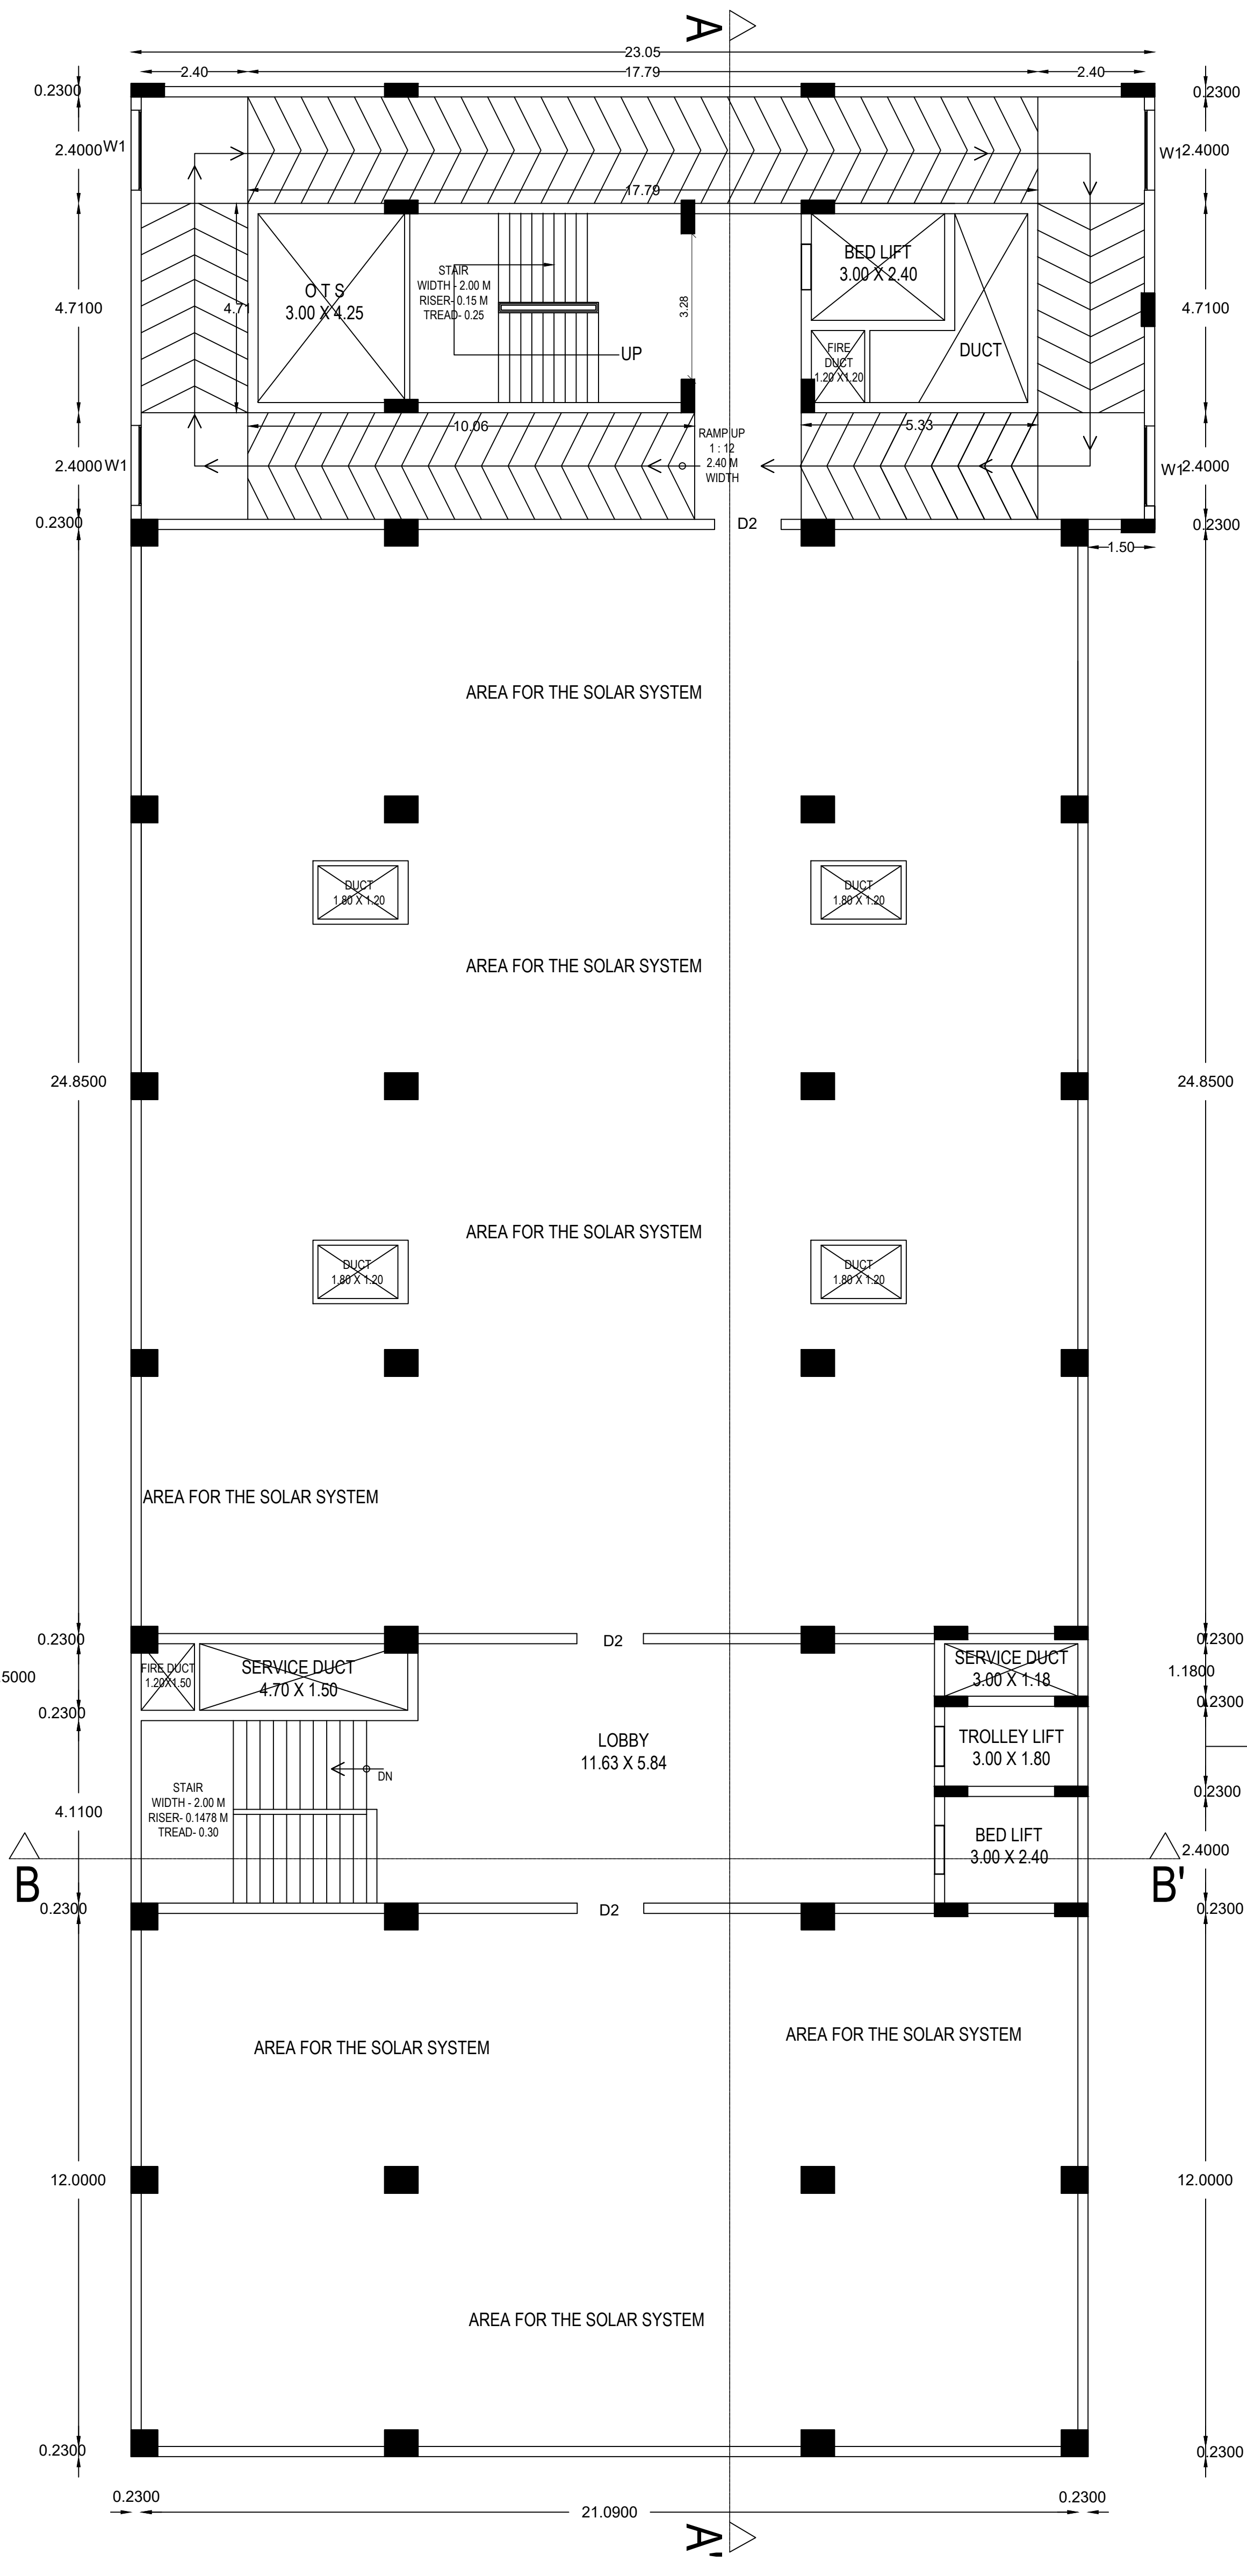

TERRACE FLOOR

PLAN SHOWING THE PROPOSED RCC ROOF TERRACED HOSPITAL BUILDING IN OLD WARD-H, BLOCK- 10 , T.S.NO- 32p ,NEW WARD-AA, BLOCK-62 , T.S.NO-2/1 , ANNADANAPATTI VILLAGE, SALEM CORPORATION , SALEM DT.

APPLICANT:

M/s. NAAM HOSPITALS PRIVATE LIMITED.





AREA STATEMENT

FLOOR	BUILT-UP AREA	NON FSI	NET F.S.I AREA
BASEMENT-II FLOOR	1746.17 SQM.	1746.17 SQM.	0.00 SQM.
BASEMENT-I FLOOR	2014.94 SQM.	2014.94 SQM.	0.00 SQM.

AIR OUTLET PROVIDED BY MECHANICAL VENTILATORS

Scale - 1 : 100

ALL DIMENSION ARE IN METER

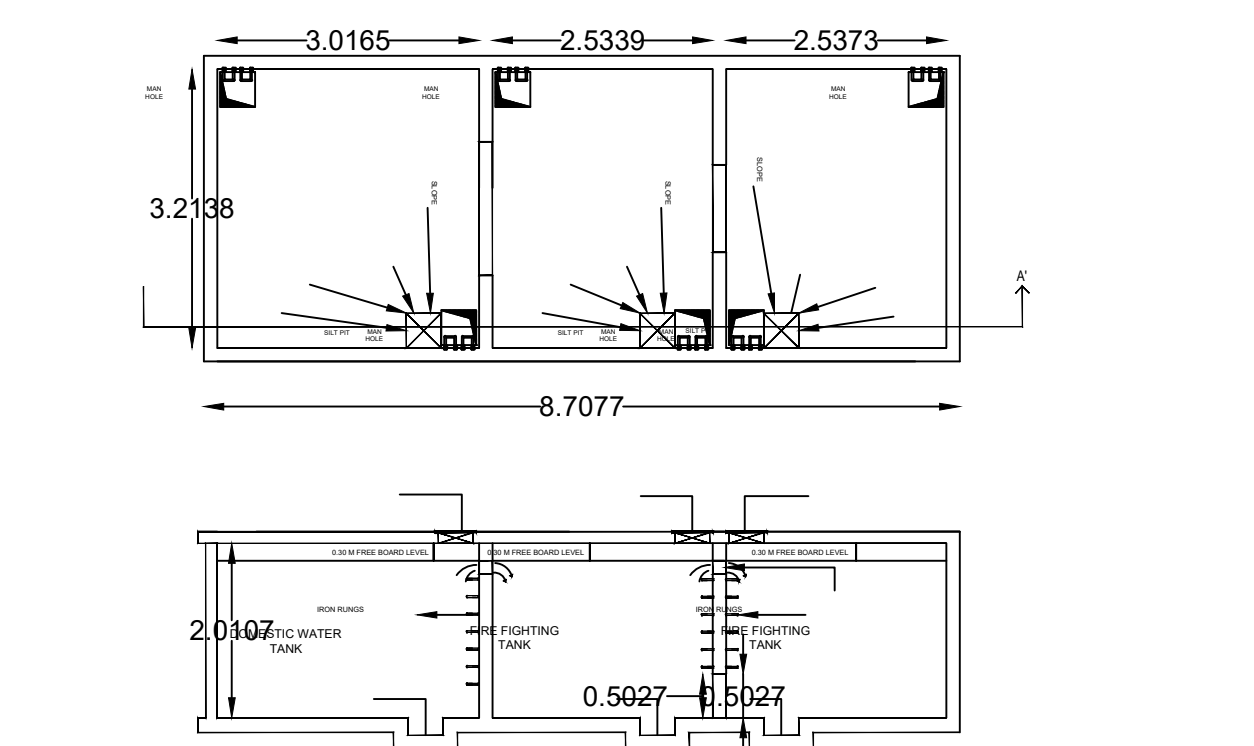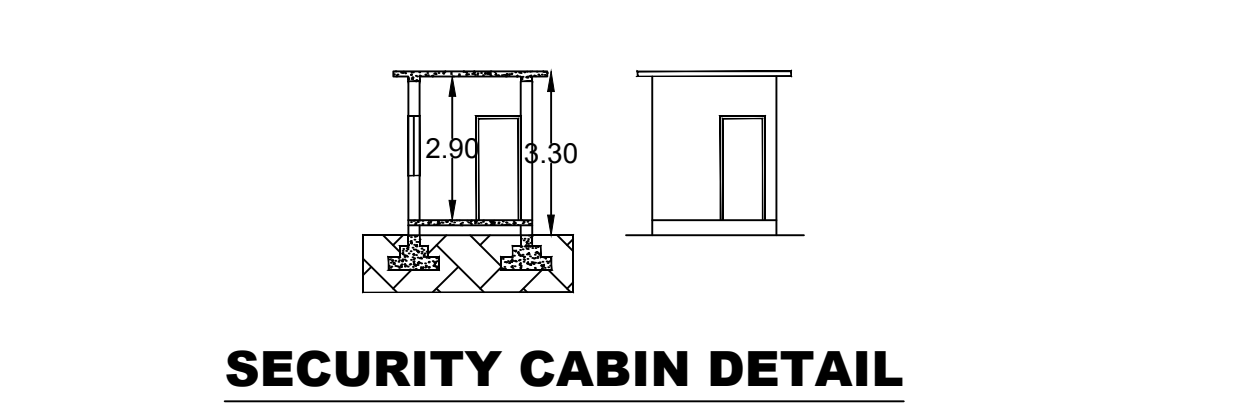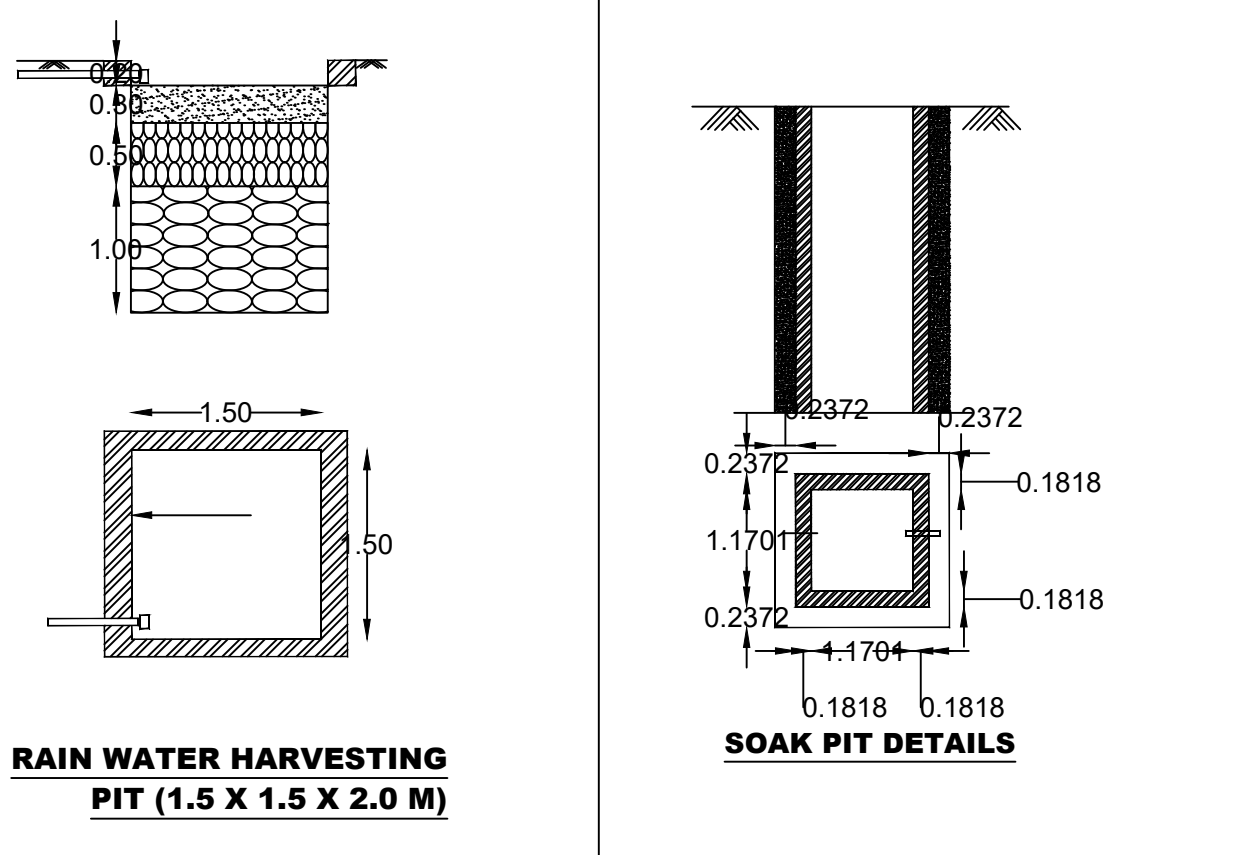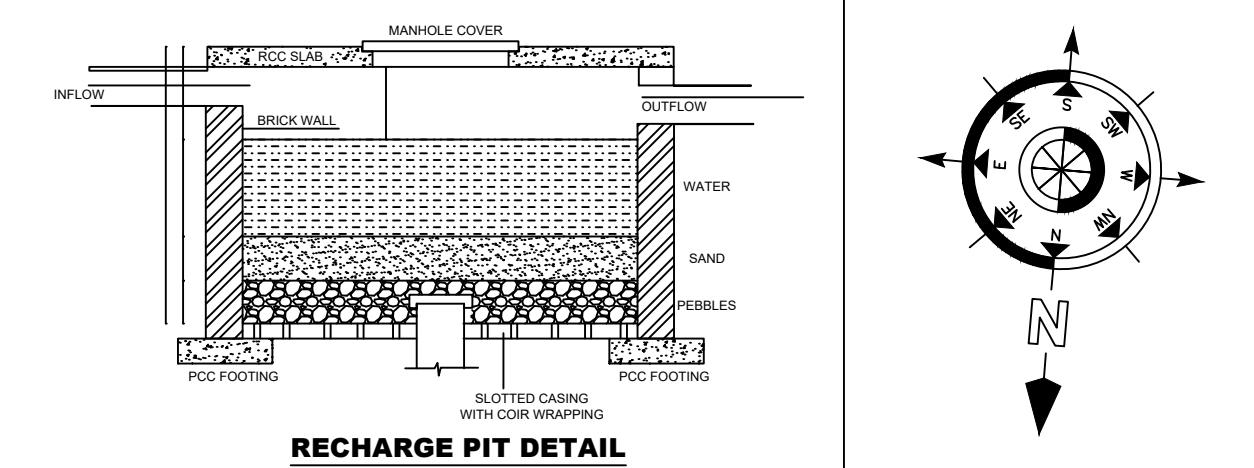

UNDERGROUND SUMP AND DOMESTIC WATER SUMP DETAILS

OFFICE USE ONLY

APPLICANT:-

For NAAM HOSPITALS PVT LTD

Director

STRUCTURAL ENGINEER:-

RTN.ER.P.L. SRINIVASAN, M.E.,
STRUCTURAL ENGINEER
CONSULTING CIVIL ENGINEER
57/26, NARAYANA NAGAR 6TH CROSS,
SALEM-636 015.
SCMC NO: 8/2017-18 SLPA NO:34-RE-115-RSE-1/2019


ARCHITECT/REGISTERED ENGINEER:-

Ar.S.SUGAVANAM, B.Arch.
COA Reg. No:CA/2017/60368
67, Thiyaik Nagar,
Narasothipatti, Salem-636 014.

RTN.ER.P.L. SRINIVASAN, M.E.,
STRUCTURAL ENGINEER
CONSULTING CIVIL ENGINEER
57/26, NARAYANA NAGAR 6TH CROSS,
SALEM-636 015.
SCMC NO: 8/2017-18 SLPA NO:34-RE-115-RSE-1/2019

Ar.S.SUGAVANAM, B.Arch

Er.P.L.SRINIVASAN. M.E,

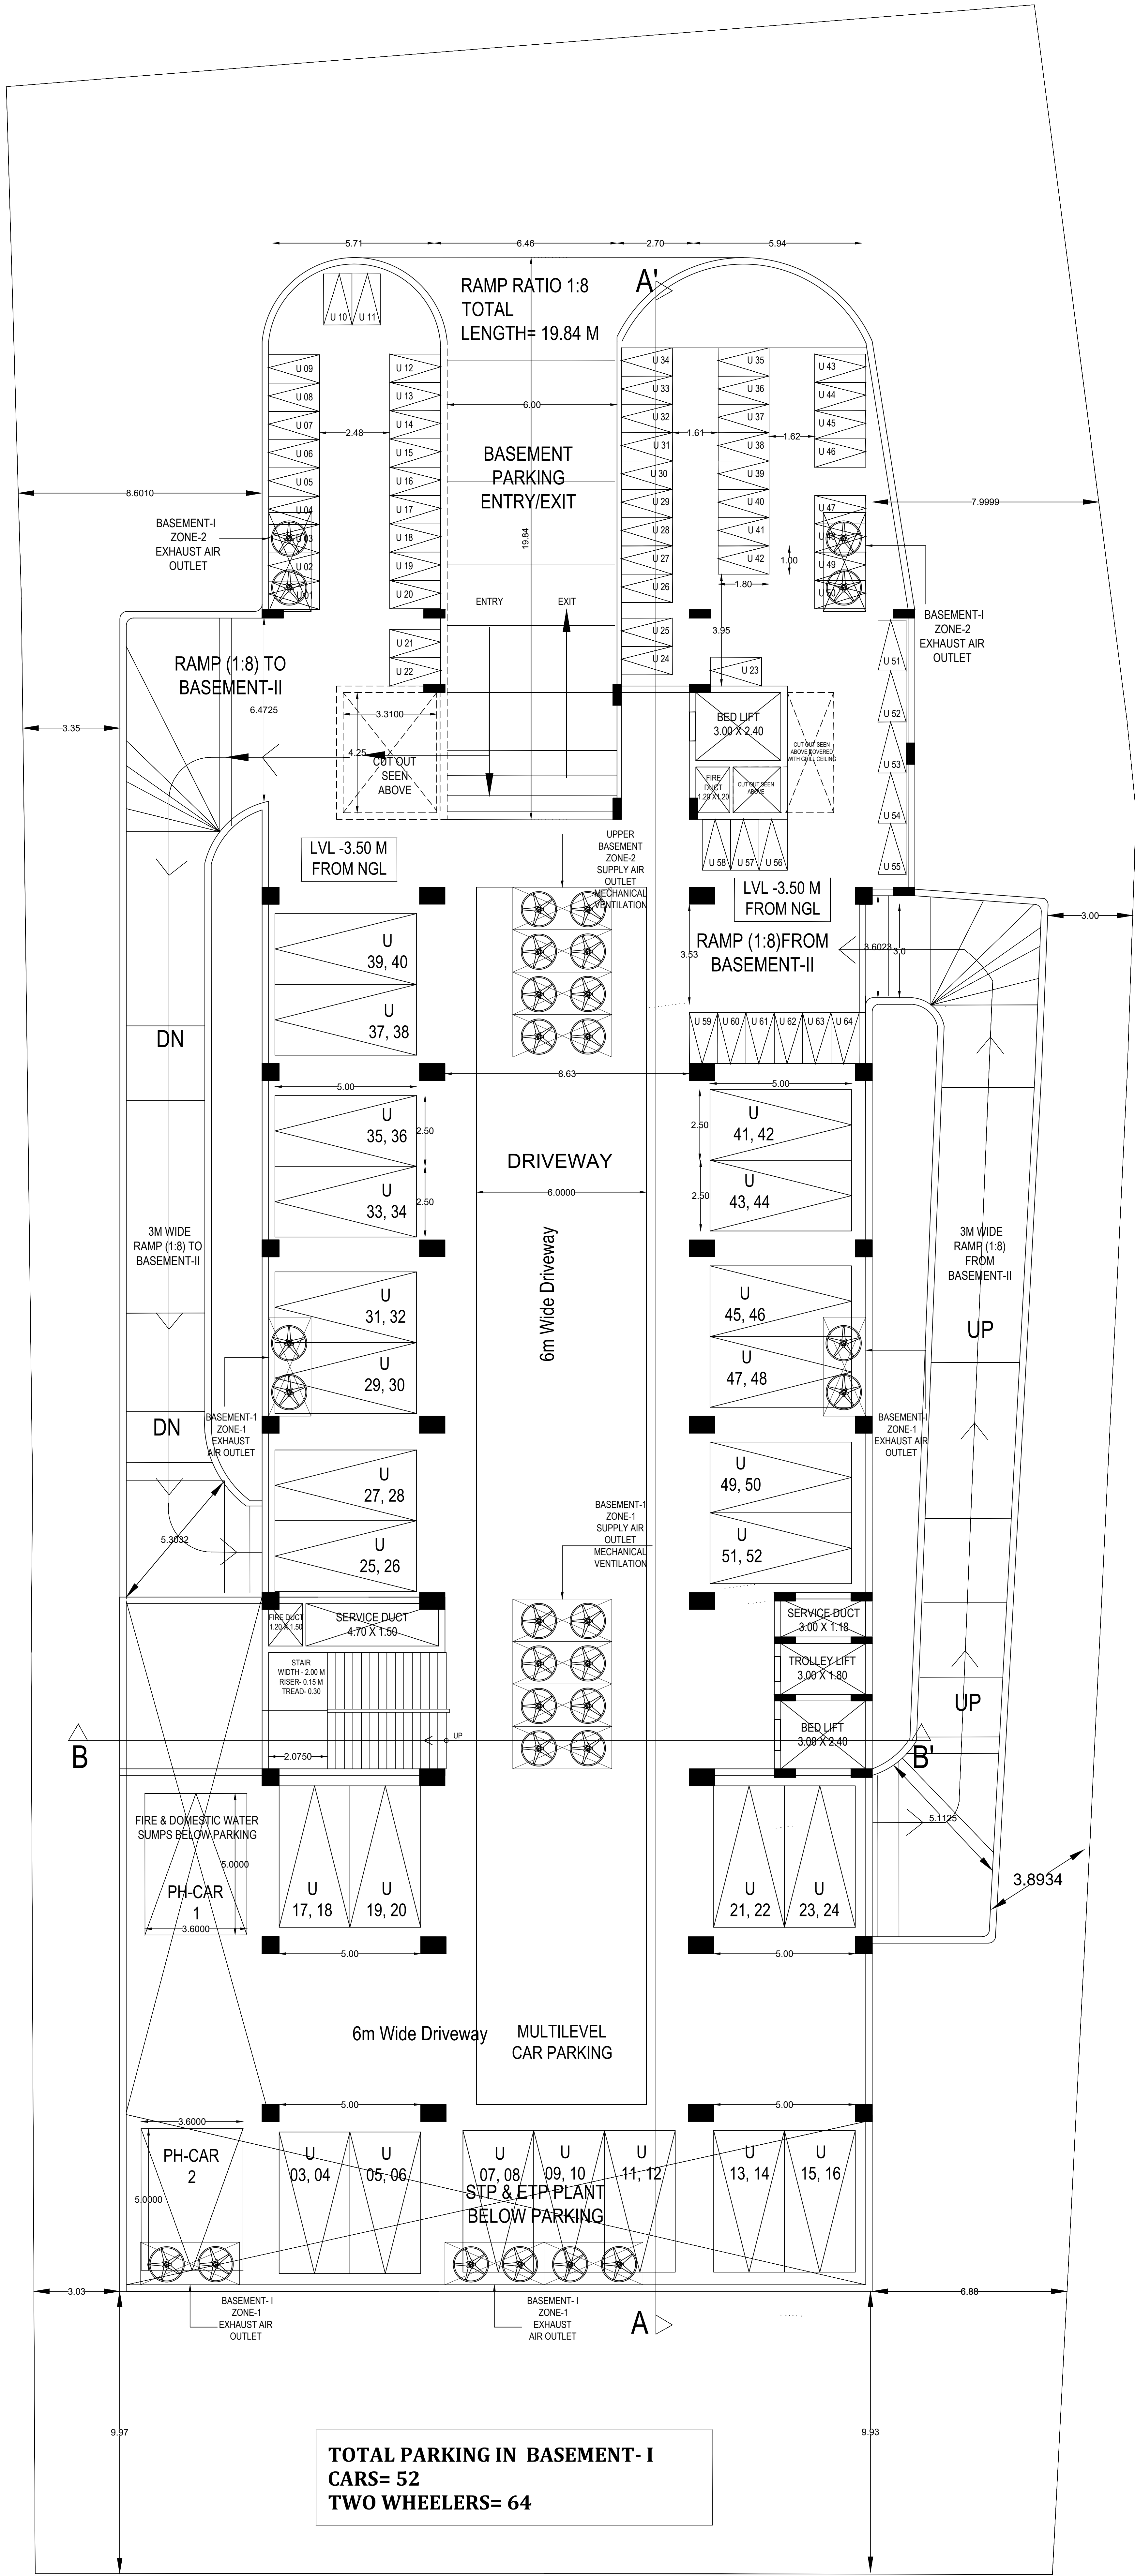

BASEMENT - I FLOOR PLAN

PLAN SHOWING THE PROPOSED RCC ROOF TERRACED HOSPITAL BUILDING IN OLD WARD-H, BLOCK- 10 , T.S.NO- 32p ,NEW WARD-AA, BLOCK-62 , T.S.NO-2/1 , ANNADANAPATTI VILLAGE, SALEM CORPORATION , SALEM DT.

APPLICANT:





M/s. NAAM HOSPITALS PRIVATE LIMITED.

FLOOR	BUILT-UP AREA	NON FSI	NET F.S.I AREA
BASEMENT-II FLOOR	1746.17 SQM.	1746.17 SQM.	0.00 SQM.
BASEMENT-I FLOOR	2014.94 SQM.	2014.94 SQM.	0.00 SQM.

AIR OUTLET PROVIDED BY MECHANICAL VENTILATORS

Scale - 1 : 100

ALL DIMENSION ARE IN METER

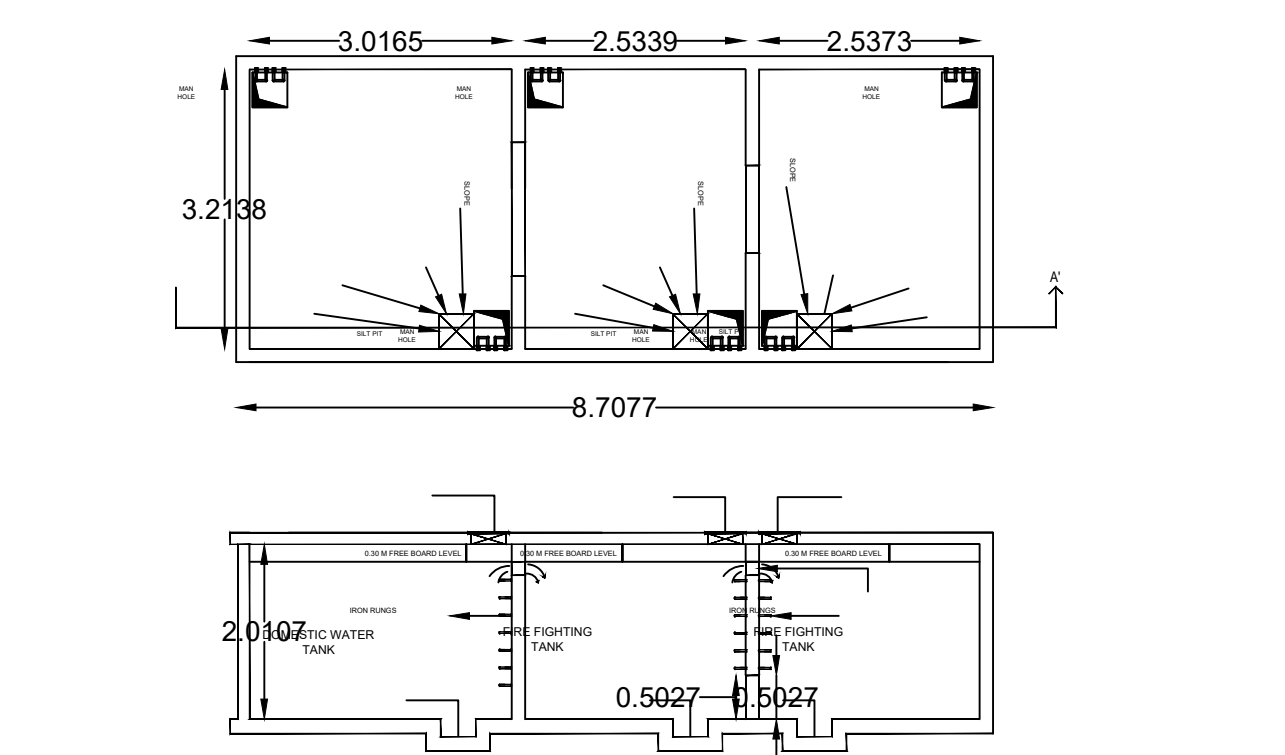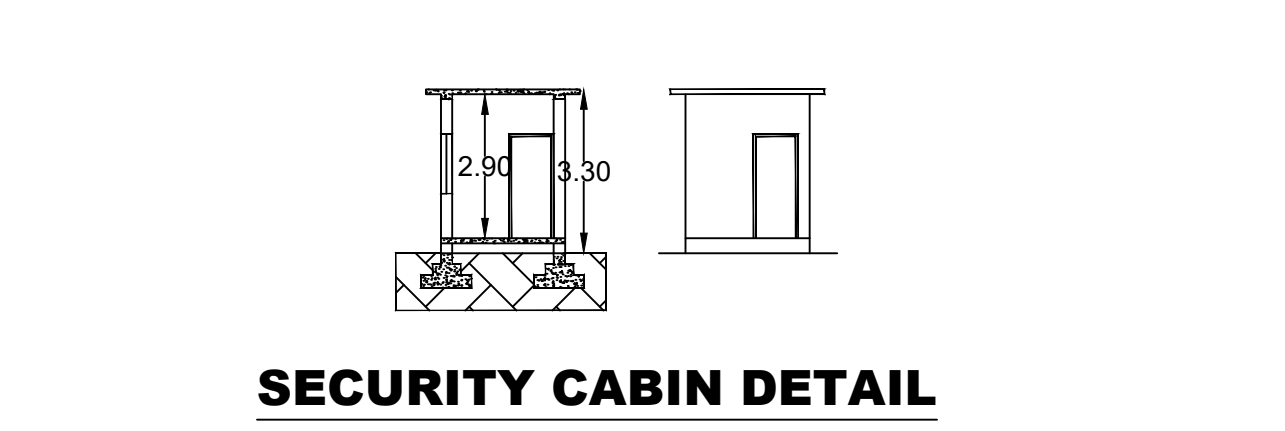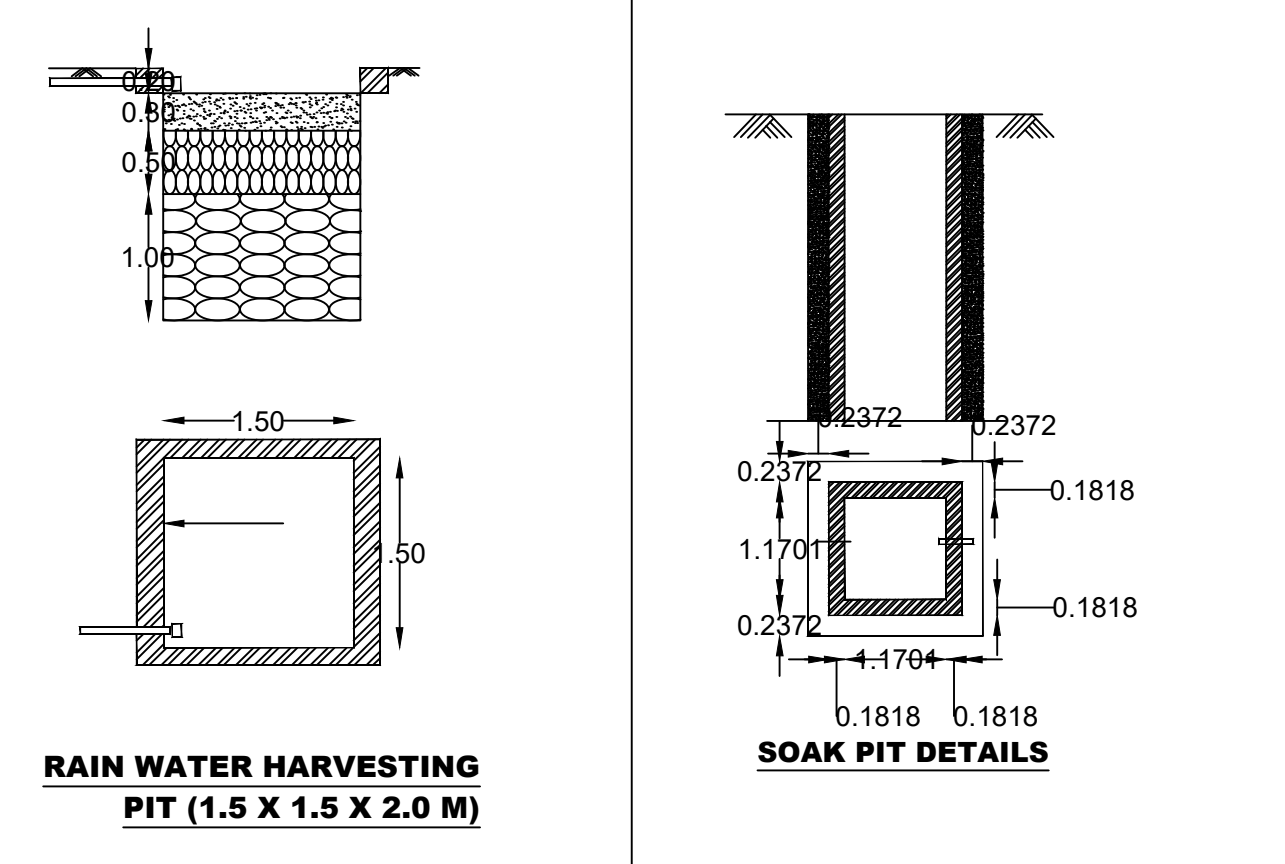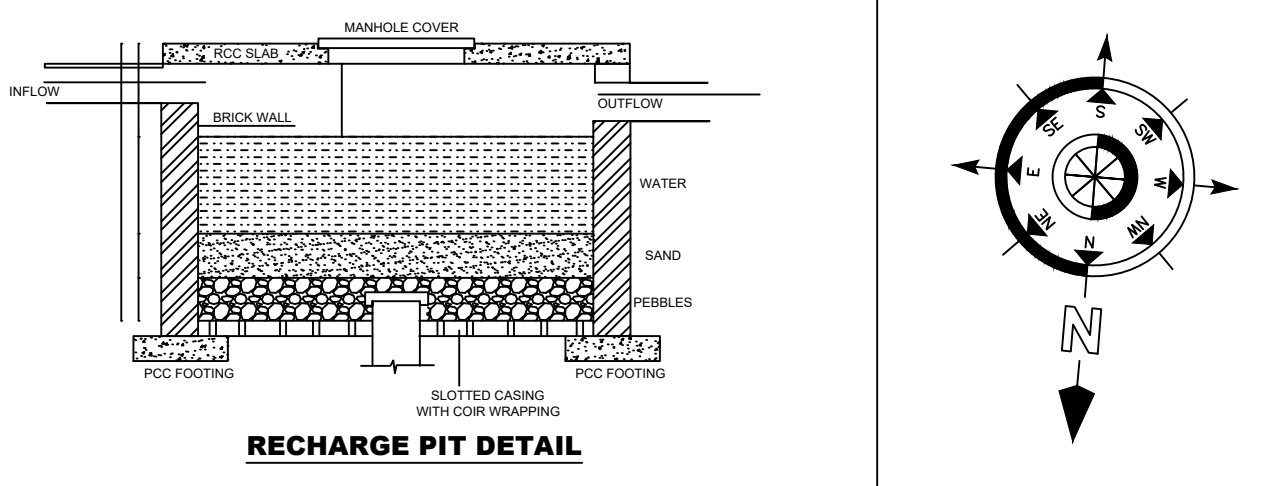

UNDERGROUND SUMP AND DOMESTIC WATER SUMP DETAILS
Scale - 1:100

OFFICE USE ONLY

APPLICANT:-

For NAAM HOSPITALS PVT LTD

Director

STRUCTURAL ENGINEER:-

RTN ER P.L. SRINIVASAN, M.E.,
STRUCTURAL ENGINEER
CONSULTING CIVIL ENGINEER
57/26, NARAYANA NAGAR 6TH CROSS,
SALEM-636 015.
SCMC NO: 8/2017-18 SLPA NO-38-RE-1/15-RSE-1/2019


ARCHITECT/ REGISTERED ENGINEER:-

Ar.S.SUGAVANAM, B.Arch,
COA Reg. No:CA/2017/68358
67, Thiyagi Nagar,
Narasothipatti, Salem-636 004.

RTN ER P.L. SRINIVASAN, M.E.,
STRUCTURAL ENGINEER
CONSULTING CIVIL ENGINEER
57/26, NARAYANA NAGAR 6TH CROSS,
SALEM-636 015.
SCMC NO: 8/2017-18 SLPA NO-38-RE-1/15-RSE-1/2019



Ar.S.SUGAVANAM, B.Arch

Er.P.L.SRINIVASAN. M.E.,

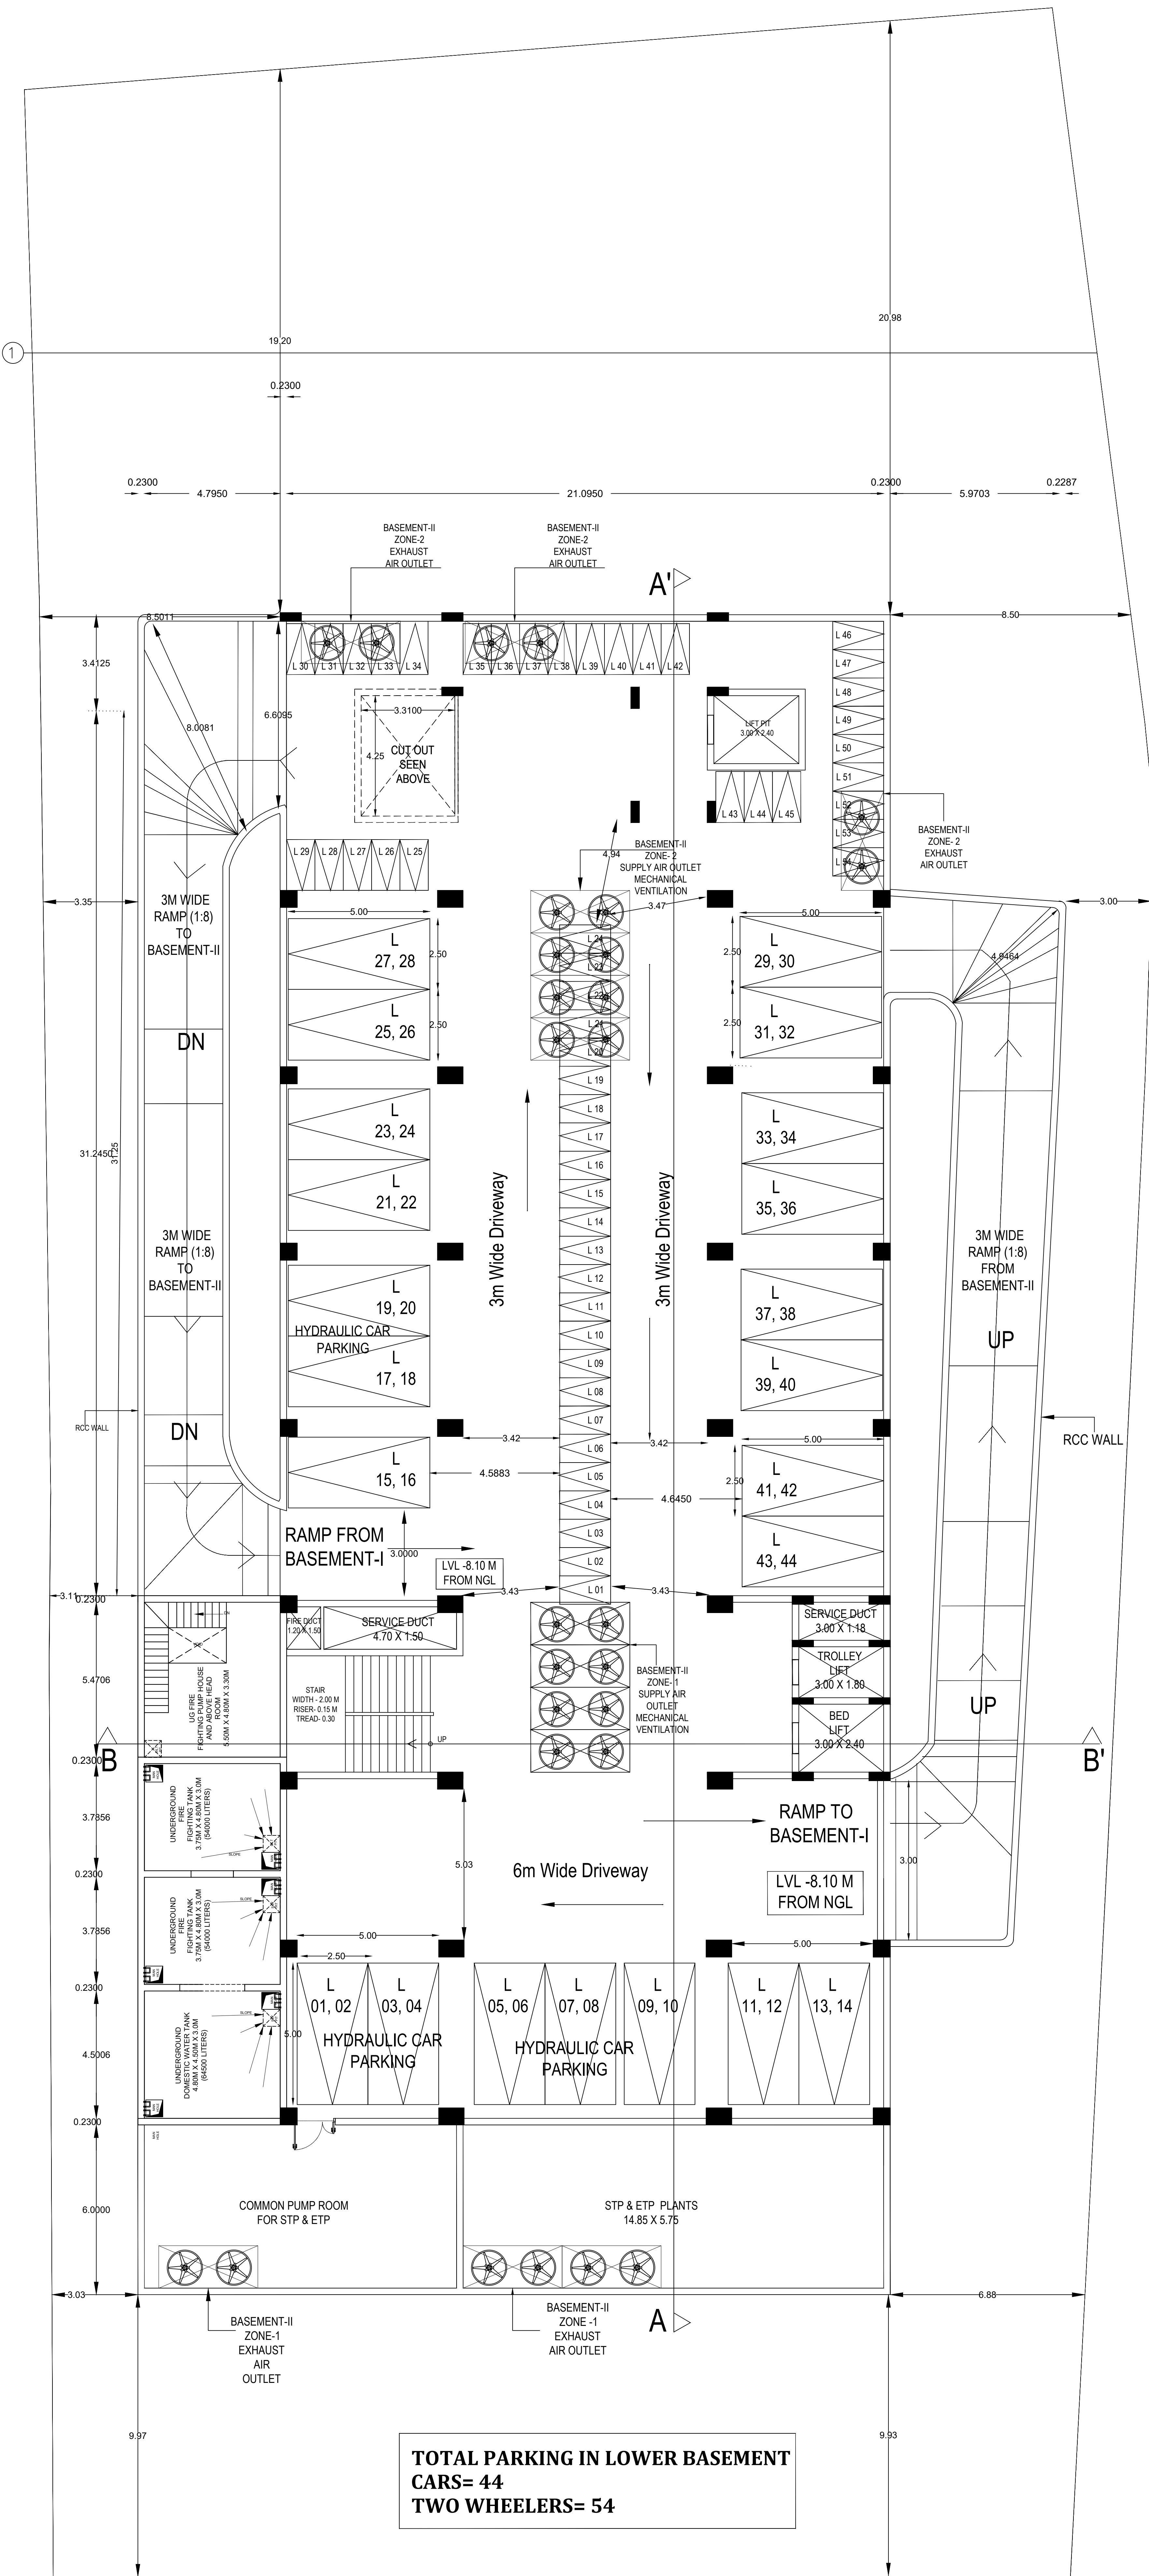


TOTAL PARKING IN LOWER BASEMENT
CARS= 44
TWO WHEELERS= 54

BASEMENT-II PLAN

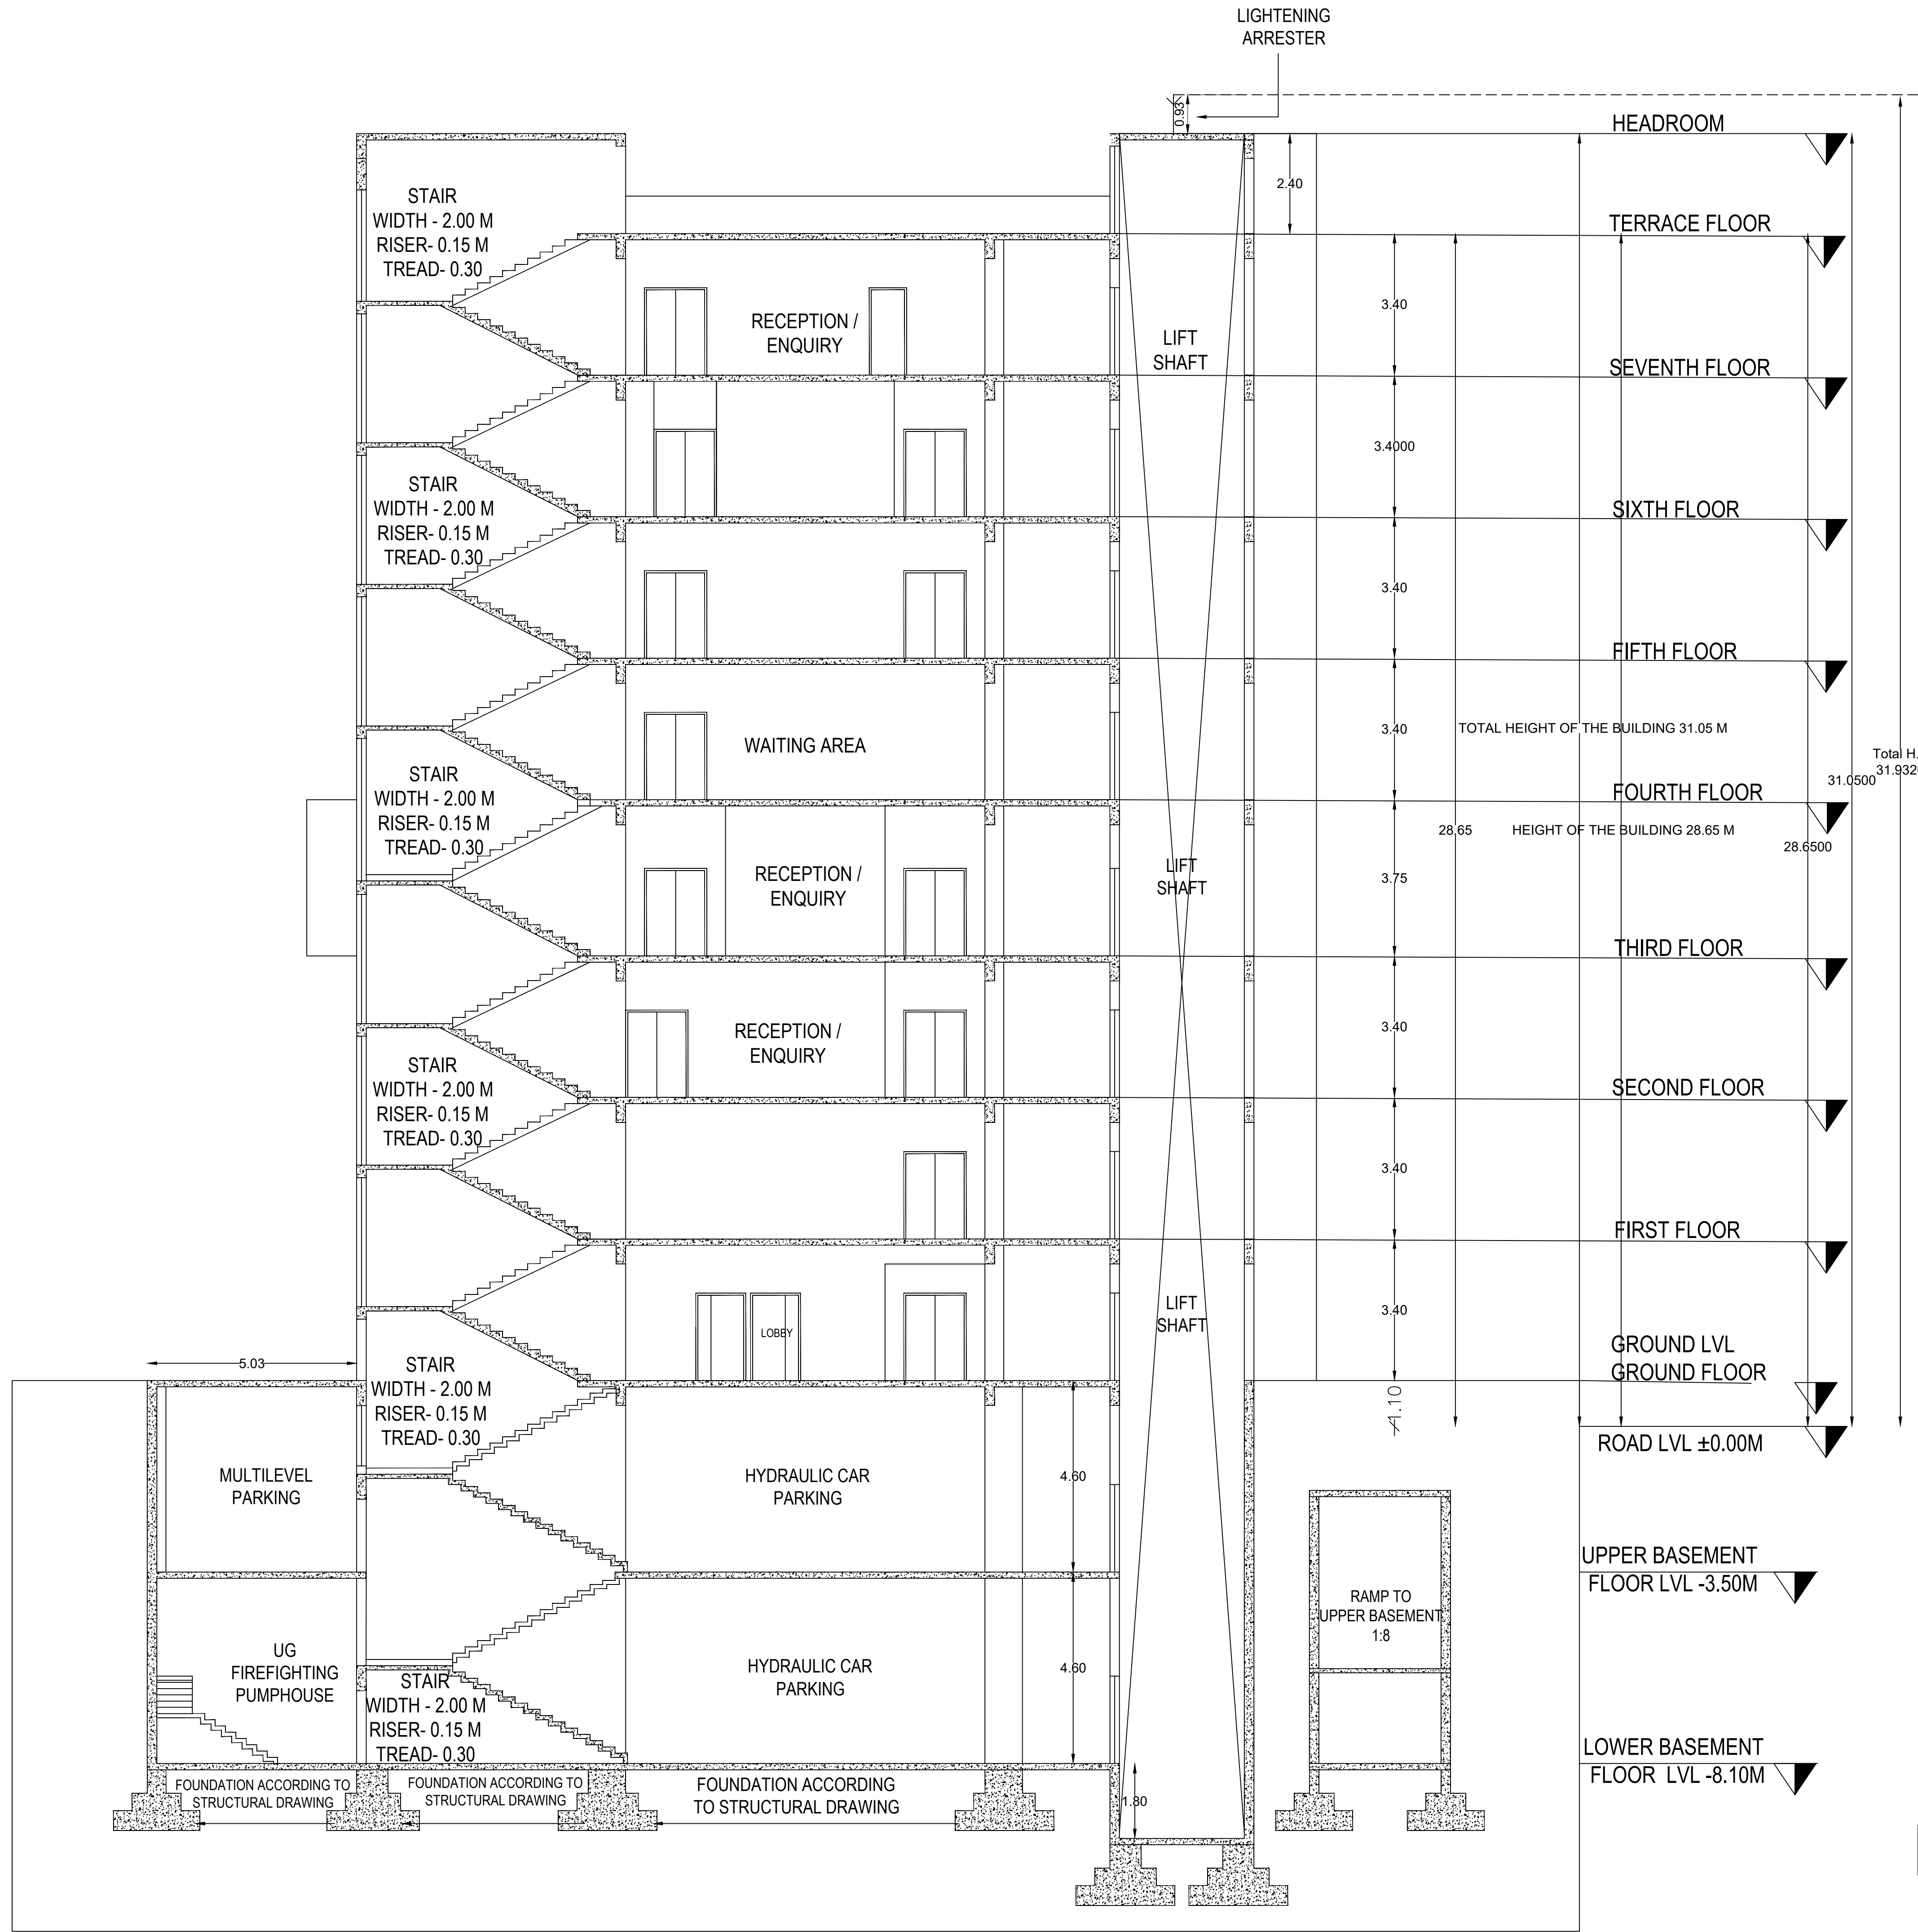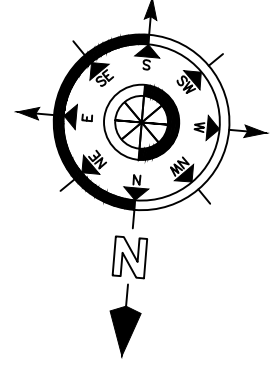

SECTION B-B'

OFFICE USE ONLY

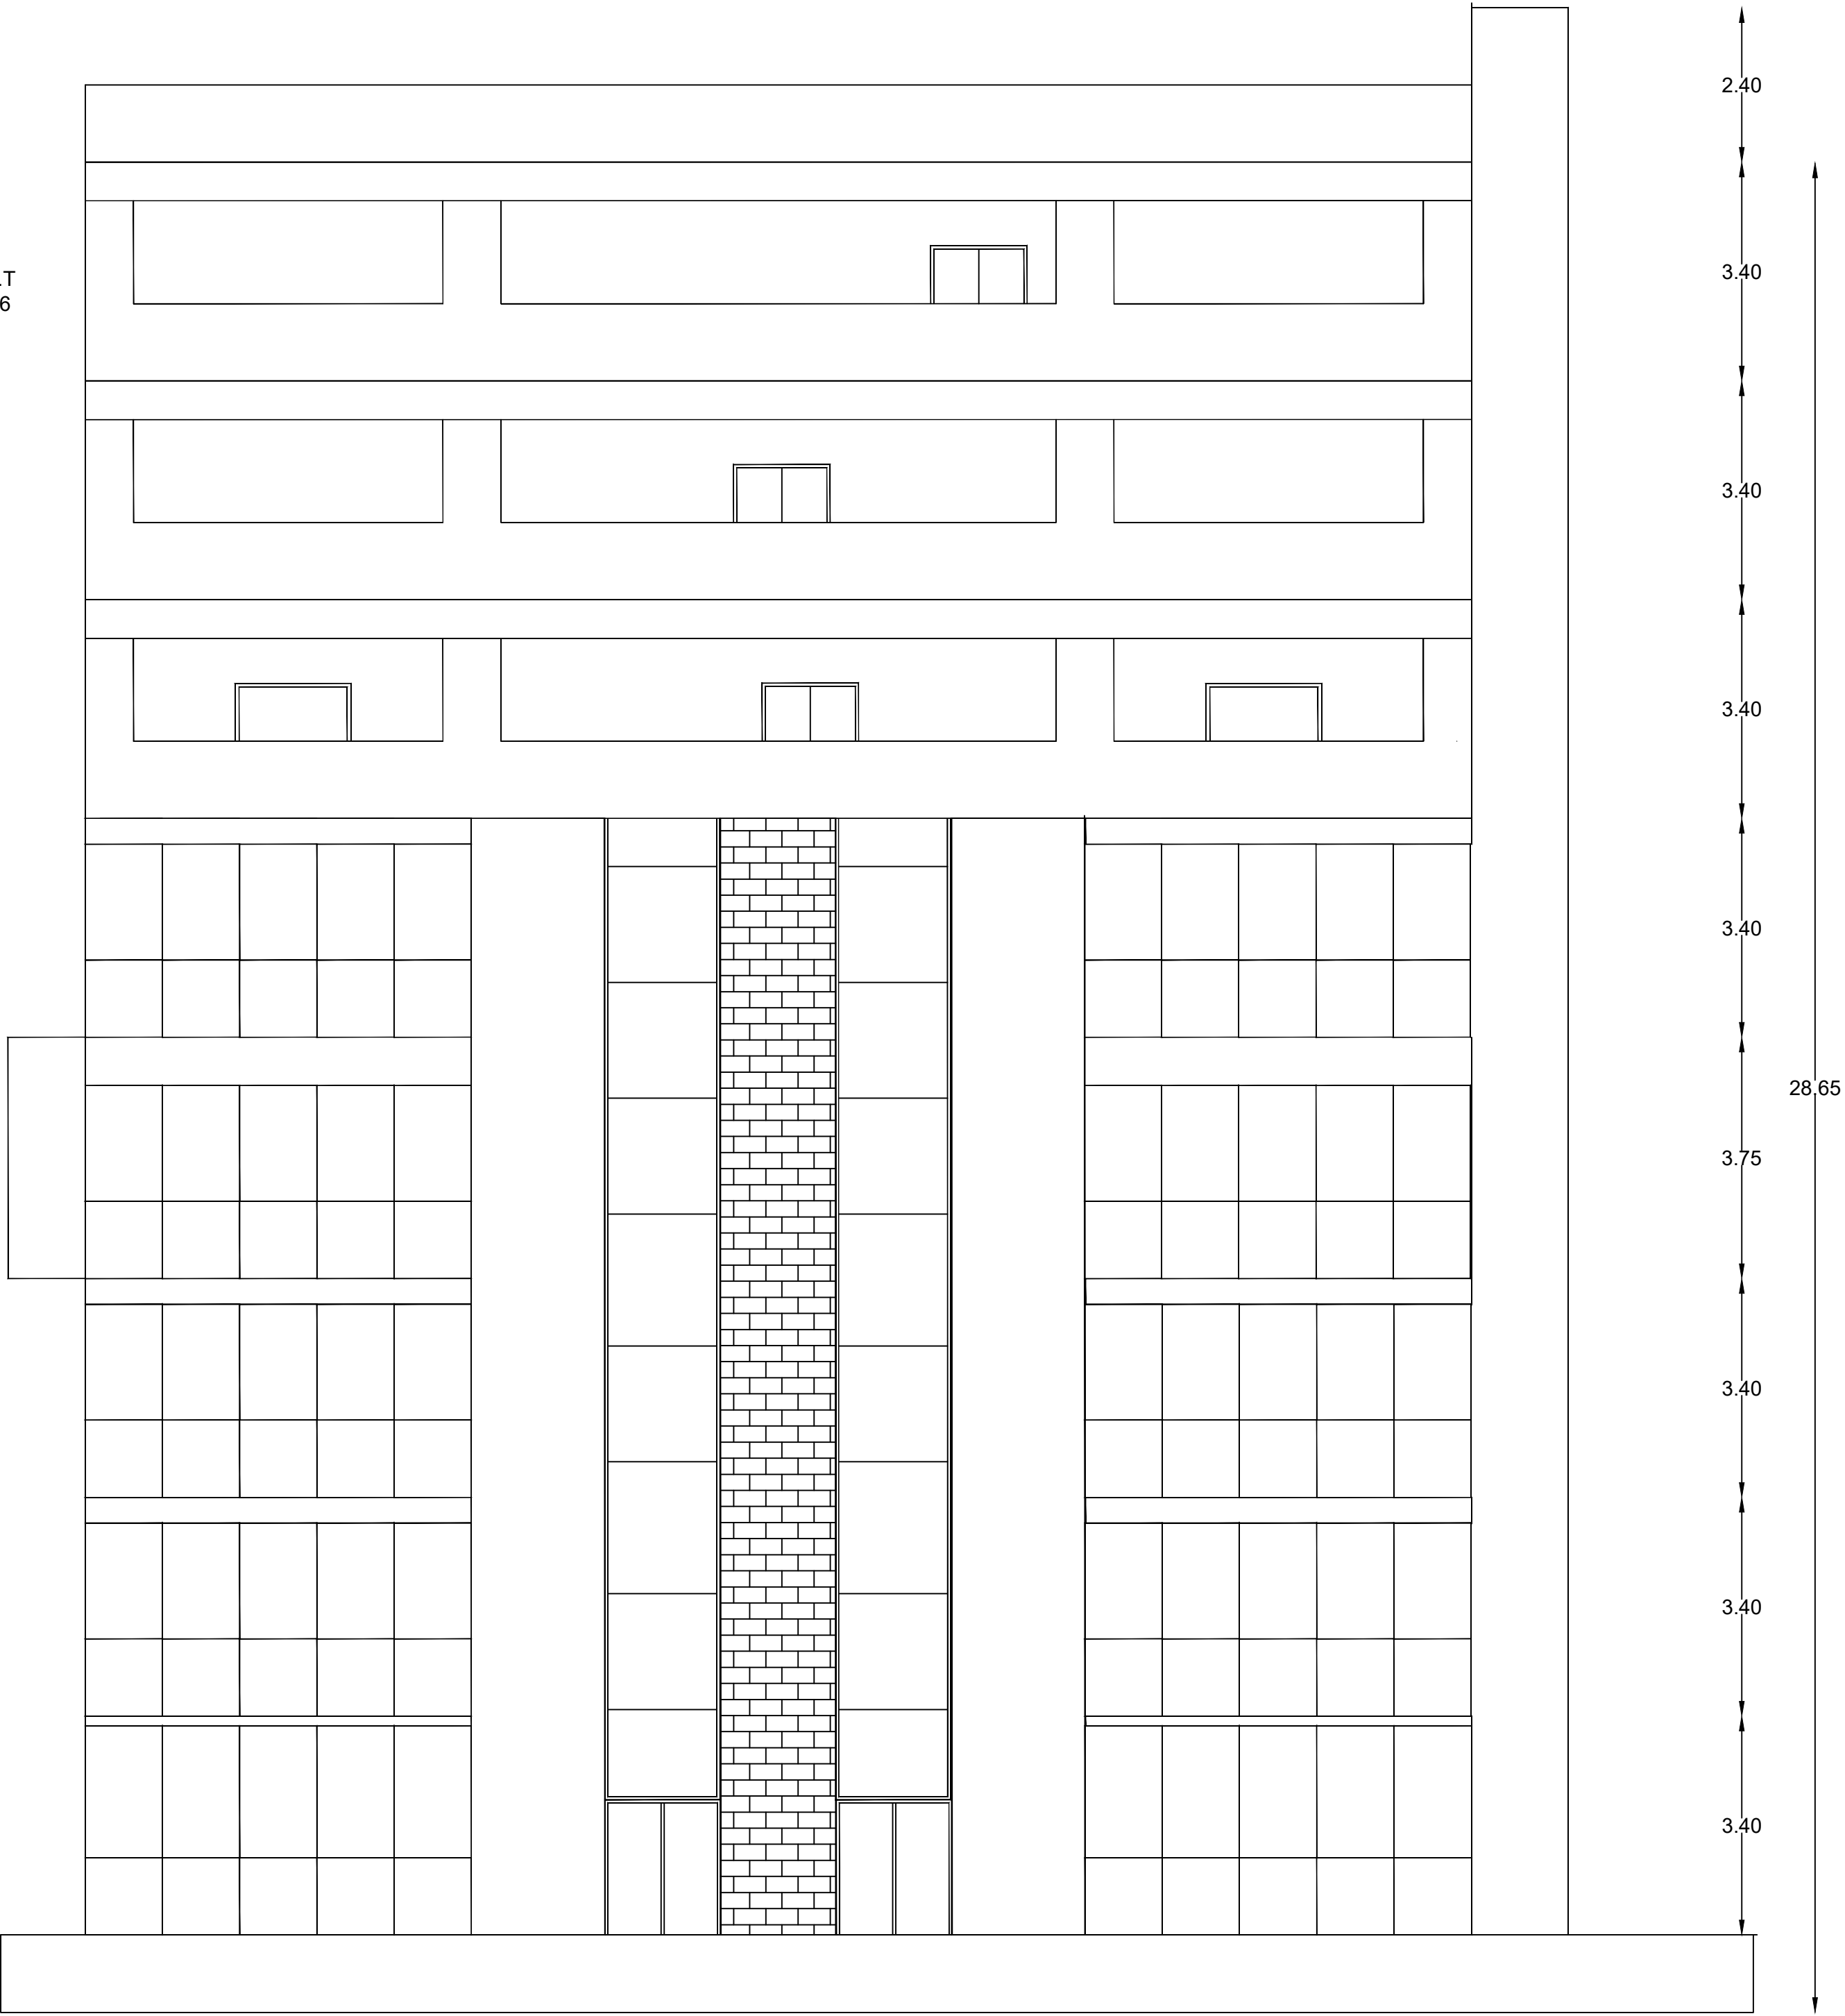

FRONT ELEVATION

SHEET : 7/8

PLAN SHOWING THE PROPOSED RCC ROOF TERRACED HOSPITAL BUILDING IN OLD WARD-H, BLOCK- 10 , T.S.NO- 32p ,NEW WARD-AA, BLOCK-62 , T.S.NO-2/1 , ANNADANAPATTI VILLAGE, SALEM CORPORATION , SALEM DT.

APPLICANT:
M/s. NAAM HOSPITALS PRIVATE LIMITED.

AREA STATEMENT

FLOOR	BUILT-UP AREA	NON -FSI	NET F.S.I AREA
BASEMENT-II FLOOR	1746.17 SQM.	1746.17 SQM.	0.00 SQM.
BASEMENT-I FLOOR	2014.94 SQM.	2014.94 SQM.	0.00 SQM.
GROUND FLOOR	1164.64 SQM.	46.80 SQM.	1117.84 SQM.
FIRST FLOOR	1164.64 SQM.	190.61 SQM.	974.03 SQM.
SECOND FLOOR	1164.64 SQM.	46.80 SQM.	1117.84 SQM.
THIRD FLOOR	1224.76 SQM.	51.37 SQM.	1173.39 SQM.
FOURTH FLOOR	1164.64 SQM.	46.80 SQM.	1117.84 SQM.
FIFTH FLOOR	1164.64 SQM.	46.80 SQM.	1117.84 SQM.
SIXTH FLOOR	1164.64 SQM.	54.00 SQM.	1110.64 SQM.
SEVENTH FLOOR	1164.64 SQM.	55.43 SQM.	1109.21 SQM.
TOTAL	13138.35 SQM.	4299.72 SQM.	8838.63 SQM.

JOINERIES

SL NO	DESCRIPTION	DIMENSION
1	W1	1800 X 1200
2	W2	1200 X 1200
3	W3	900 X 1200
4	V1	900 X 600
5	D1	1800 X 2100
6	D2	1500 X 2100
7	D3	1200 X 2100
8	D4	900 X 2100
9	D5	750 X 2100
10	SD	900 X 2100

AIR OUTLET PROVIDED BY MECHANICAL VENTILATORS

Scale - 1 : 100

ALL DIMENSIONS ARE IN MM

APPLICANT:-

For NAAM HOSPITALS PVT LTD

Director

STRUCTURAL ENGINEER:-

RTN (E.R.) SRINIVASAN, M.E.,
STRUCTURAL ENGINEER
CONSULTING CIVIL ENGINEER
57/28, NARAYANA NAGAR 6TH CROSS,
SALEM-636 015.
SCMC NO: 8/2017-18 SLPA NO-38-RE-115-RSE-1/2019

ARCHITECT/ REGISTERED ENGINEER:-


Ar.S.SUGAVANAM, B.Arch,
COA Reg. No:CA/2017/68358
67, Thiyagi Nagar,
Narasothipatti, Salem-636 004.

RTN (E.R.) SRINIVASAN, M.E.,
STRUCTURAL ENGINEER
CONSULTING CIVIL ENGINEER
57/28, NARAYANA NAGAR 6TH CROSS,
SALEM-636 015.
SCMC NO: 8/2017-18 SLPA NO-38-RE-115-RSE-1/2019

Ar.S.SUGAVANAM, B.Arch

Er.P.L.SRINIVASAN, M.E.,

OFFICE USE ONLY

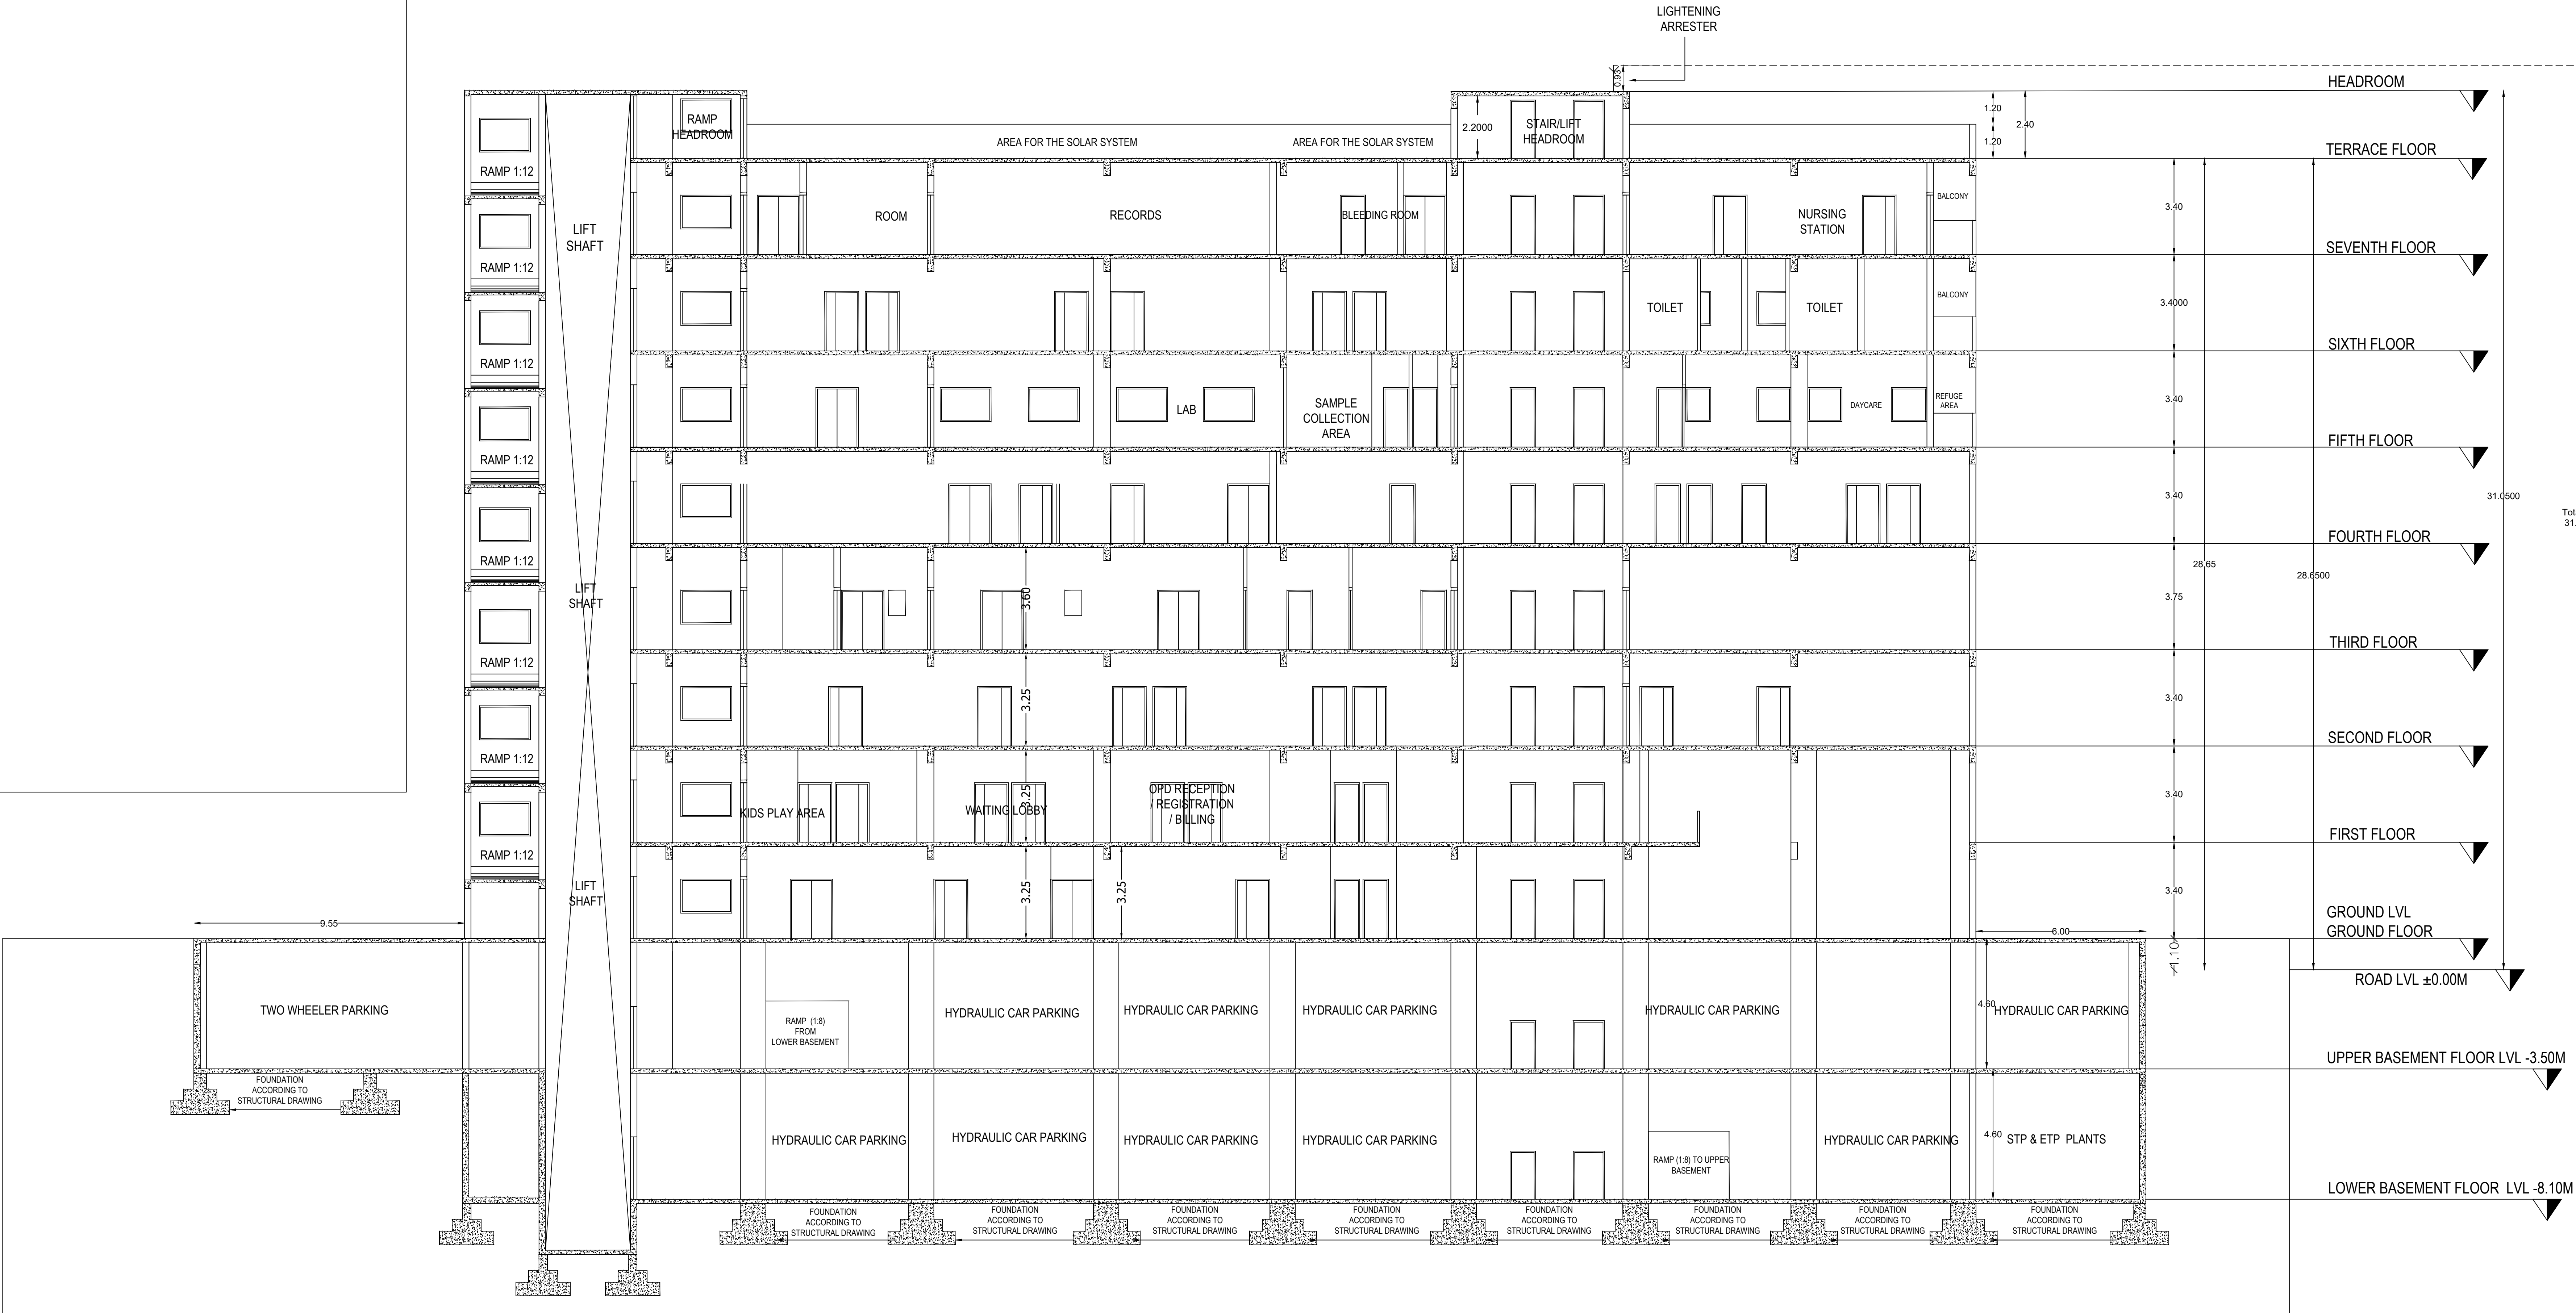

SECTION A-A'

SHEET : 8/8

PLAN SHOWING THE PROPOSED RCC ROOF
TERRACED HOSPITAL BUILDING IN OLD WARD-H,
BLOCK- 10 , T.S.NO- 32p ,NEW WARD-AA, BLOCK-62
, T.S.NO-2/1 , ANNADANAPATTI VILLAGE, SALEM
CORPORATION , SALEM DT.

APPLICANT:
M/s. NAAM HOSPITALS PRIVATE LIMITED.

AREA STATEMENT			
FLOOR	BUILT-UP AREA	NON-FSI AREA	NET F.S.I AREA
BASEMENT-II FLOOR	1746.17 SQM.	1746.17 SQM.	0.00 SQM.
BASEMENT-I FLOOR	2014.94 SQM.	2014.94 SQM.	0.00 SQM.
GROUND FLOOR	1164.64 SQM.	46.80 SQM.	1117.84 SQM.
FIRST FLOOR	1164.64 SQM.	190.61 SQM.	974.03 SQM.
SECOND FLOOR	1164.64 SQM.	46.80 SQM.	1117.84 SQM.
THIRD FLOOR	1224.76 SQM.	51.37 SQM.	1173.39 SQM.
FOURTH FLOOR	1164.64 SQM.	46.80 SQM.	1117.84 SQM.
FIFTH FLOOR	1164.64 SQM.	46.80 SQM.	1117.84 SQM.
SIXTH FLOOR	1164.64 SQM.	54.00 SQM.	1110.64 SQM.
SEVENTH FLOOR	1164.64 SQM.	55.43 SQM.	1109.21 SQM.
TOTAL	13138.35 SQM.	4299.72 SQM.	8838.63 SQM.

JOINERIES		
SL NO	DESCRIPTION	DIMENSION
1	W1	1800 X 1200
2	W2	1200 X 1200
3	W3	900 X 1200
4	V1	900 X 600
5	D1	1800 X 2100
6	D2	1500 X 2100
7	D3	1200 X 2100
8	D4	900 X 2100
9	D5	750 X 2100
10	SD	900 X 2100

AIR OUTLET PROVIDED BY MECHANICAL VENTILATORS
Scale - 1 : 100
ALL DIMENSIONS ARE IN MM

APPLICANT:-

For NAAM HOSPITALS PVT LTD
Director

STRUCTURAL ENGINEER:-

RTN ER P.L. SRINIVASAN, M.E.,
STRUCTURAL ENGINEER
CONSULTING CIVIL ENGINEER
57/28, NARAYANA NAGAR 6TH CROSS,
SALEM-636 015
S.C.MC. NO. 8/2017-18 SLPA NO.38-RE-1115-RSE-1/2019

ARCHITECT/REGISTERED ENGINEER:-

Ar.S.SUGAVANAM, B.Arch,
COA Reg. No:CA/2017/60356
67, Thiyaki Nagar,
Narasothipatti, Salem-636 004.

RTN ER P.L. SRINIVASAN, M.E.,
STRUCTURAL ENGINEER
CONSULTING CIVIL ENGINEER
57/28, NARAYANA NAGAR 6TH CROSS,
SALEM-636 015
S.C.MC. NO. 8/2017-18 SLPA NO.38-RE-1115-RSE-1/2019

Ar.S.SUGAVANAM, B.Arch Er.P.L.SRINIVASAN, M.E.


PLAN SHOWING THE PROPOSED RCC ROOF
TERRACED HOSPITAL BUILDING IN OLD WARD-H,
BLOCK- 10 , T.S.NO- 32p ,NEW WARD-AA,
BLOCK-62 , T.S.NO-2/1 , ANNADANAPATTI
VILLAGE, SALEM CORPORATION , SALEM DT.

APPLICANT:

M/s. NAAM HOSPITALS PRIVATE LIMITED.

PROPOSED STACKED PARKING DETAILS

Scale - NTS
ALL DIMENSION ARE IN METER

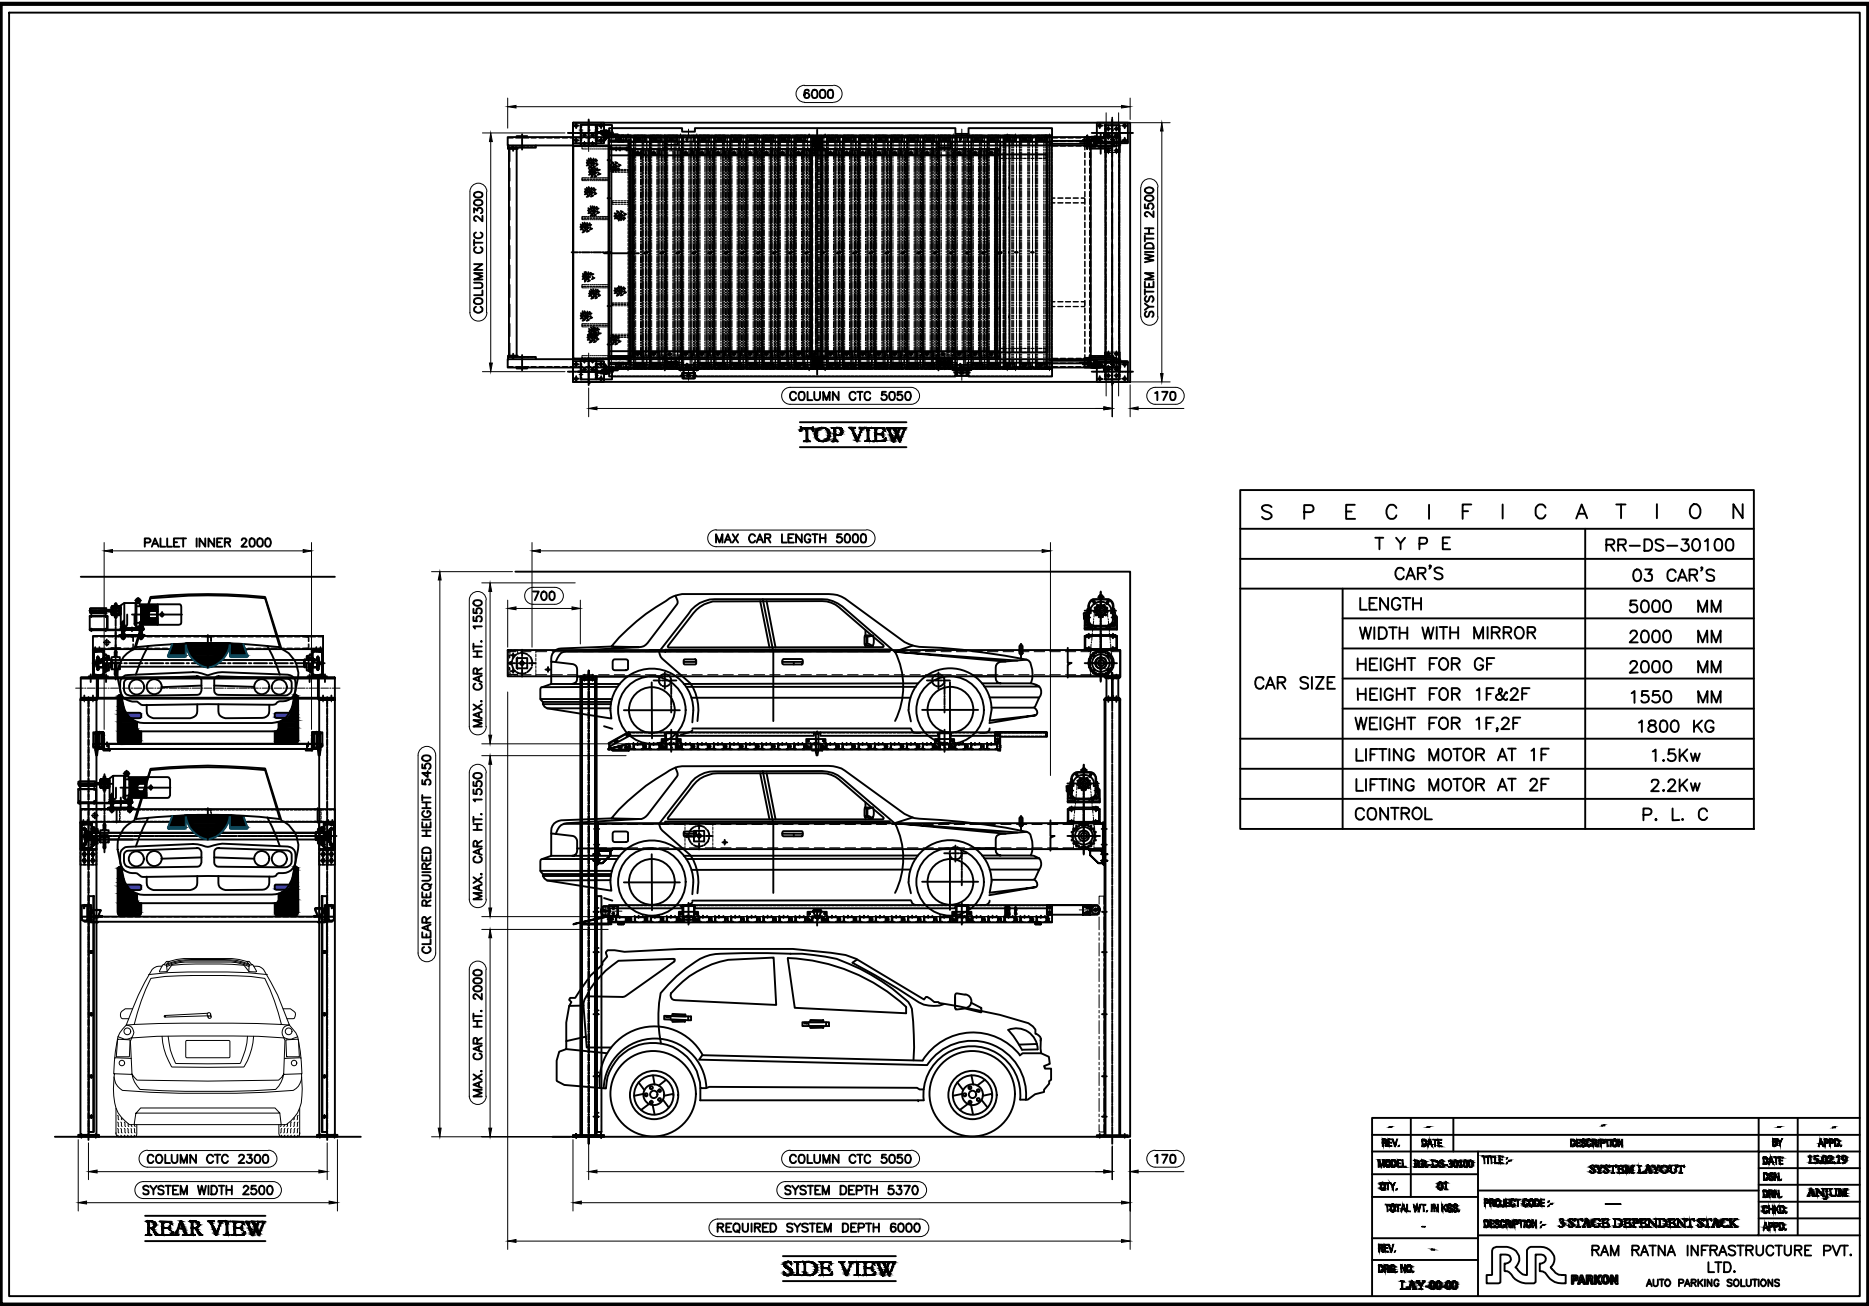

OFFICE USE ONLY

APPLICANT:-

For NAAM,HOSPITALS PVT LTD
Director


STRUCTURAL ENGINEER:-

RTN.ER.R.J. SRINIVASAN, M.E.,
STRUCTURAL ENGINEER
CONSULTING CIVIL ENGINEER
67/26, NARAYANA NAGAR 6TH CROSS,
SALEM-636 015.
SCMC NO: 8/2017-18 SLPA NO:38-RE-1115-RSE-1/2019

ARCHIETECT/ REGISTERED ENGINEER:-

Ar.S.SUGAVANAM,B.Arch,
COA Reg. No:CA/2017/60358
67, Thiyaki Nagar,
Narasothipatti, Salem-636 004.

RTN.ER.R.J. SRINIVASAN, M.E.,
STRUCTURAL ENGINEER
CONSULTING CIVIL ENGINEER
67/26, NARAYANA NAGAR 6TH CROSS,
SALEM-636 015.
SCMC NO: 8/2017-18 SLPA NO:38-RE-1115-RSE-1/2019

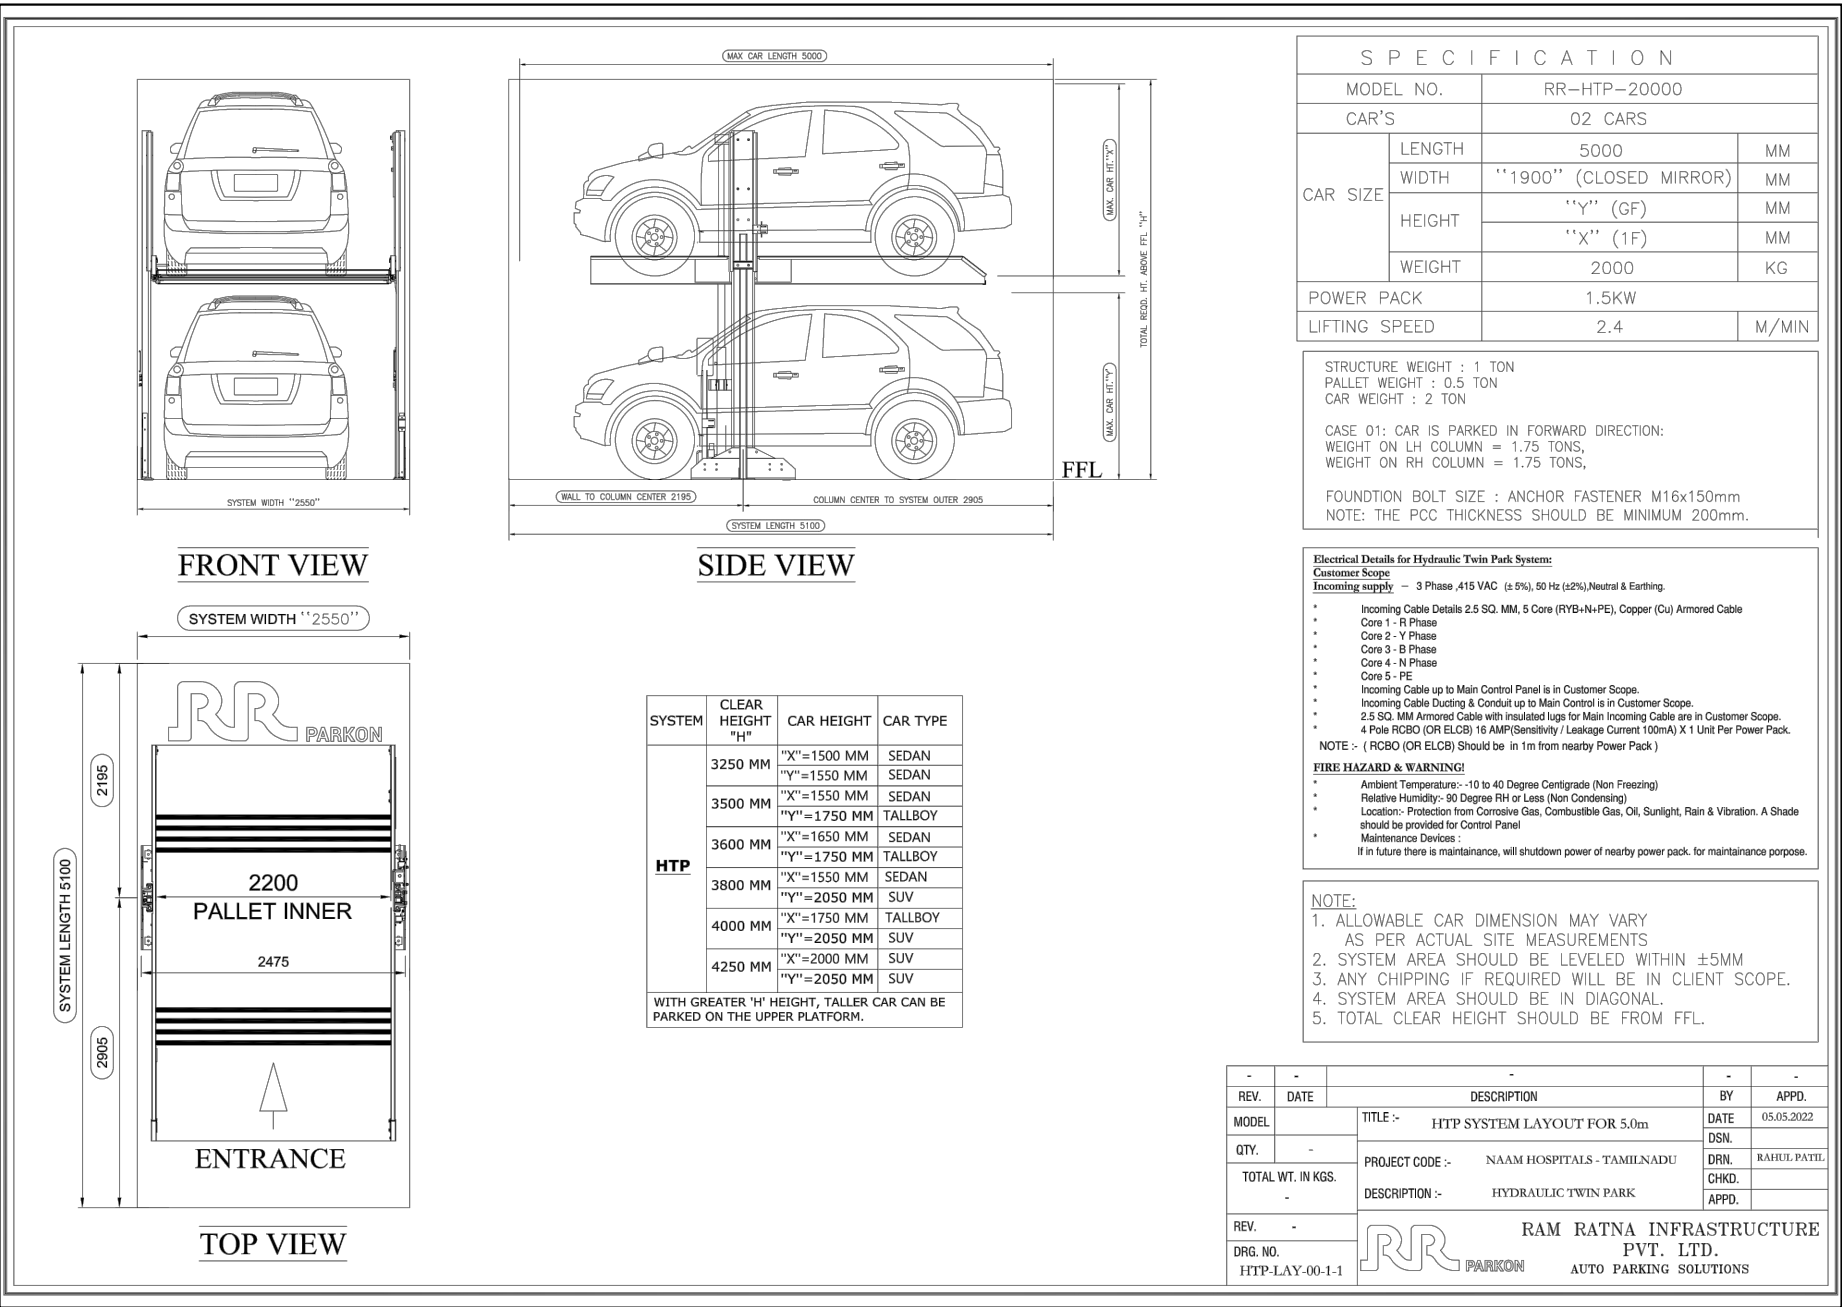

PLAN SHOWING THE PROPOSED RCC ROOF TERRACED HOSPITAL BUILDING IN OLD WARD-H, BLOCK- 10 , T.S.NO- 32p ,NEW WARD-AA, BLOCK-62 , T.S.NO-2/1 , ANNADANAPATTI VILLAGE, SALEM CORPORATION , SALEM DT.

APPLICANT:
M/s. NAAM HOSPITALS PRIVATE LIMITED.

SL NO	DESCRIPTION	DIMENSION	NOS
1	W1	1800 X 1200	148
2	W2	1200 X 1200	48
3	W3	900 X 1200	02
4	V1	900 X 600	13
5	D1	1800 X 2100	02
6	D2	1500 X 2100	78
7	D3	1200 X 2100	76
8	D4	900 X 2100	102
9	D5	750 X 2100	30
10	SD	900 X 2100	02

AIR OUTLET PROVIDED BY MECHANICAL VENTILATORS

AREA STATEMENT

FLOOR	BUILT-UP AREA	NON -FSI	NET F.S.I AREA
BASEMENT-II FLOOR	1746.17 SQM.	1746.17 SQM.	0.00 SQM.
BASEMENT-I FLOOR	2014.94 SQM.	2014.94 SQM.	0.00 SQM.
GROUND FLOOR	1164.64 SQM.	46.80 SQM.	1117.84 SQM.
FIRST FLOOR	1164.64 SQM.	190.61 SQM.	974.03 SQM.
SECOND FLOOR	1164.64 SQM.	46.80 SQM.	1117.84 SQM.
THIRD FLOOR	1224.76 SQM.	51.37 SQM.	1173.39 SQM.
FOURTH FLOOR	1164.64 SQM.	46.80 SQM.	1117.84 SQM.
FIFTH FLOOR	1164.64 SQM.	46.80 SQM.	1117.84 SQM.
SIXTH FLOOR	1164.64 SQM.	54.00 SQM.	1110.64 SQM.
SEVENTH FLOOR	1164.64 SQM.	55.43 SQM.	1109.21 SQM.
TOTAL	13138.35 SQM.	4299.72 SQM.	8838.63 SQM.

NET F.S.I AREA : - 8838.63 SQM. (BASEMENTS EXCLUDED)

SITE AREA: 3368.62 SQM

O S R REQUIRED = 3368.62 * 10% = 336.86 SQM.
CONSIDERED AS TO BE RE-PURCHASED

PERMISSIBLE F.S.I -2.50 (For Hospital)
PERMISSIBLE F.S.I AREA = 2.50 x Site Area = 2.50 x 3368.62 = 8421.55 SQM

F.S.I ACHIEVED = $\frac{\text{NET F.S.I AREA}}{\text{SITE AREA}} = \frac{8838.63}{3368.62} = 2.62 > 2.50$

PLOT COVERAGE $\frac{\text{MAX FLOOR AREA}}{\text{SITE AREA}} = \frac{1173.39}{3368.62} = 34.83\%$

PARKING REQUIREMENTS :
ABOVE 3000 SQM. 1 CAR SPACE & 1 TWO WHEELER SPACE FOR EVERY 75 SQ.M OR PART THERE OF.
10 % OF THE REQUIRED CAR/ TWO WHEELER PARKING SPACES FOR PHYSICALLY CHALLENGED PEOPLE
TOTAL NO.OF PARKING NEEDED=8838.63/75= 117.84= 118 CARS, 118 TWO WHEELERS
TOTAL NO. OF CAR PARKING ACHIEVED = 119 NOS[107 + 12 (HANDICAPPED)]
TOTAL NO.OF TWO WHEELER PARKING ACHIEVED= 122 NOS [110 + 12 (HANDICAPPED)]

SITE BOUNDARY SHOWN IN GREEN
BUILDING SHOWN IN RED
ROAD SHOWN IN YELLOW
DRIVEWAY SHOWN IN BROWN

Scale - 1 : 200

APPLICANT:-

For NAAM HOSPITALS PVT LTD
Director

STRUCTURAL ENGINEER:-

RTN. ER. P. L. SRINIVASAN, M.E.,
STRUCTURAL ENGINEER
CONSULTING CIVIL ENGINEER
57/26, NARAYANA NAGAR 6TH CROSS,
SALEM-636 015.
SCMC NO: 8/2017-18 SLPA NO:38-RE-1/15-RSE-1/2019


ARCHITECT/ REGISTERED ENGINEER:-

Ar.S.SUGAVANAM, B.Arch,
COA Reg. No:CA/2017/88356
67, Thiyaki Nagar,
Narasothipatti, Salem-636 004.


RTN. ER. P. L. SRINIVASAN, M.E.,
STRUCTURAL ENGINEER
CONSULTING CIVIL ENGINEER
57/26, NARAYANA NAGAR 6TH CROSS,
SALEM-636 015.
SCMC NO: 8/2017-18 SLPA NO:38-RE-1/15-RSE-1/2019

Ar.S.SUGAVANAM, B.Arch


Er.P.L.SRINIVASAN. M.E,

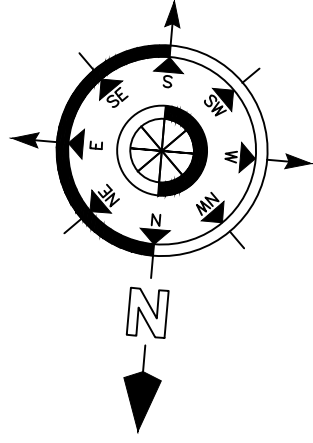

T.S.NO.3/1, 3/2
VACANT LAND AREA

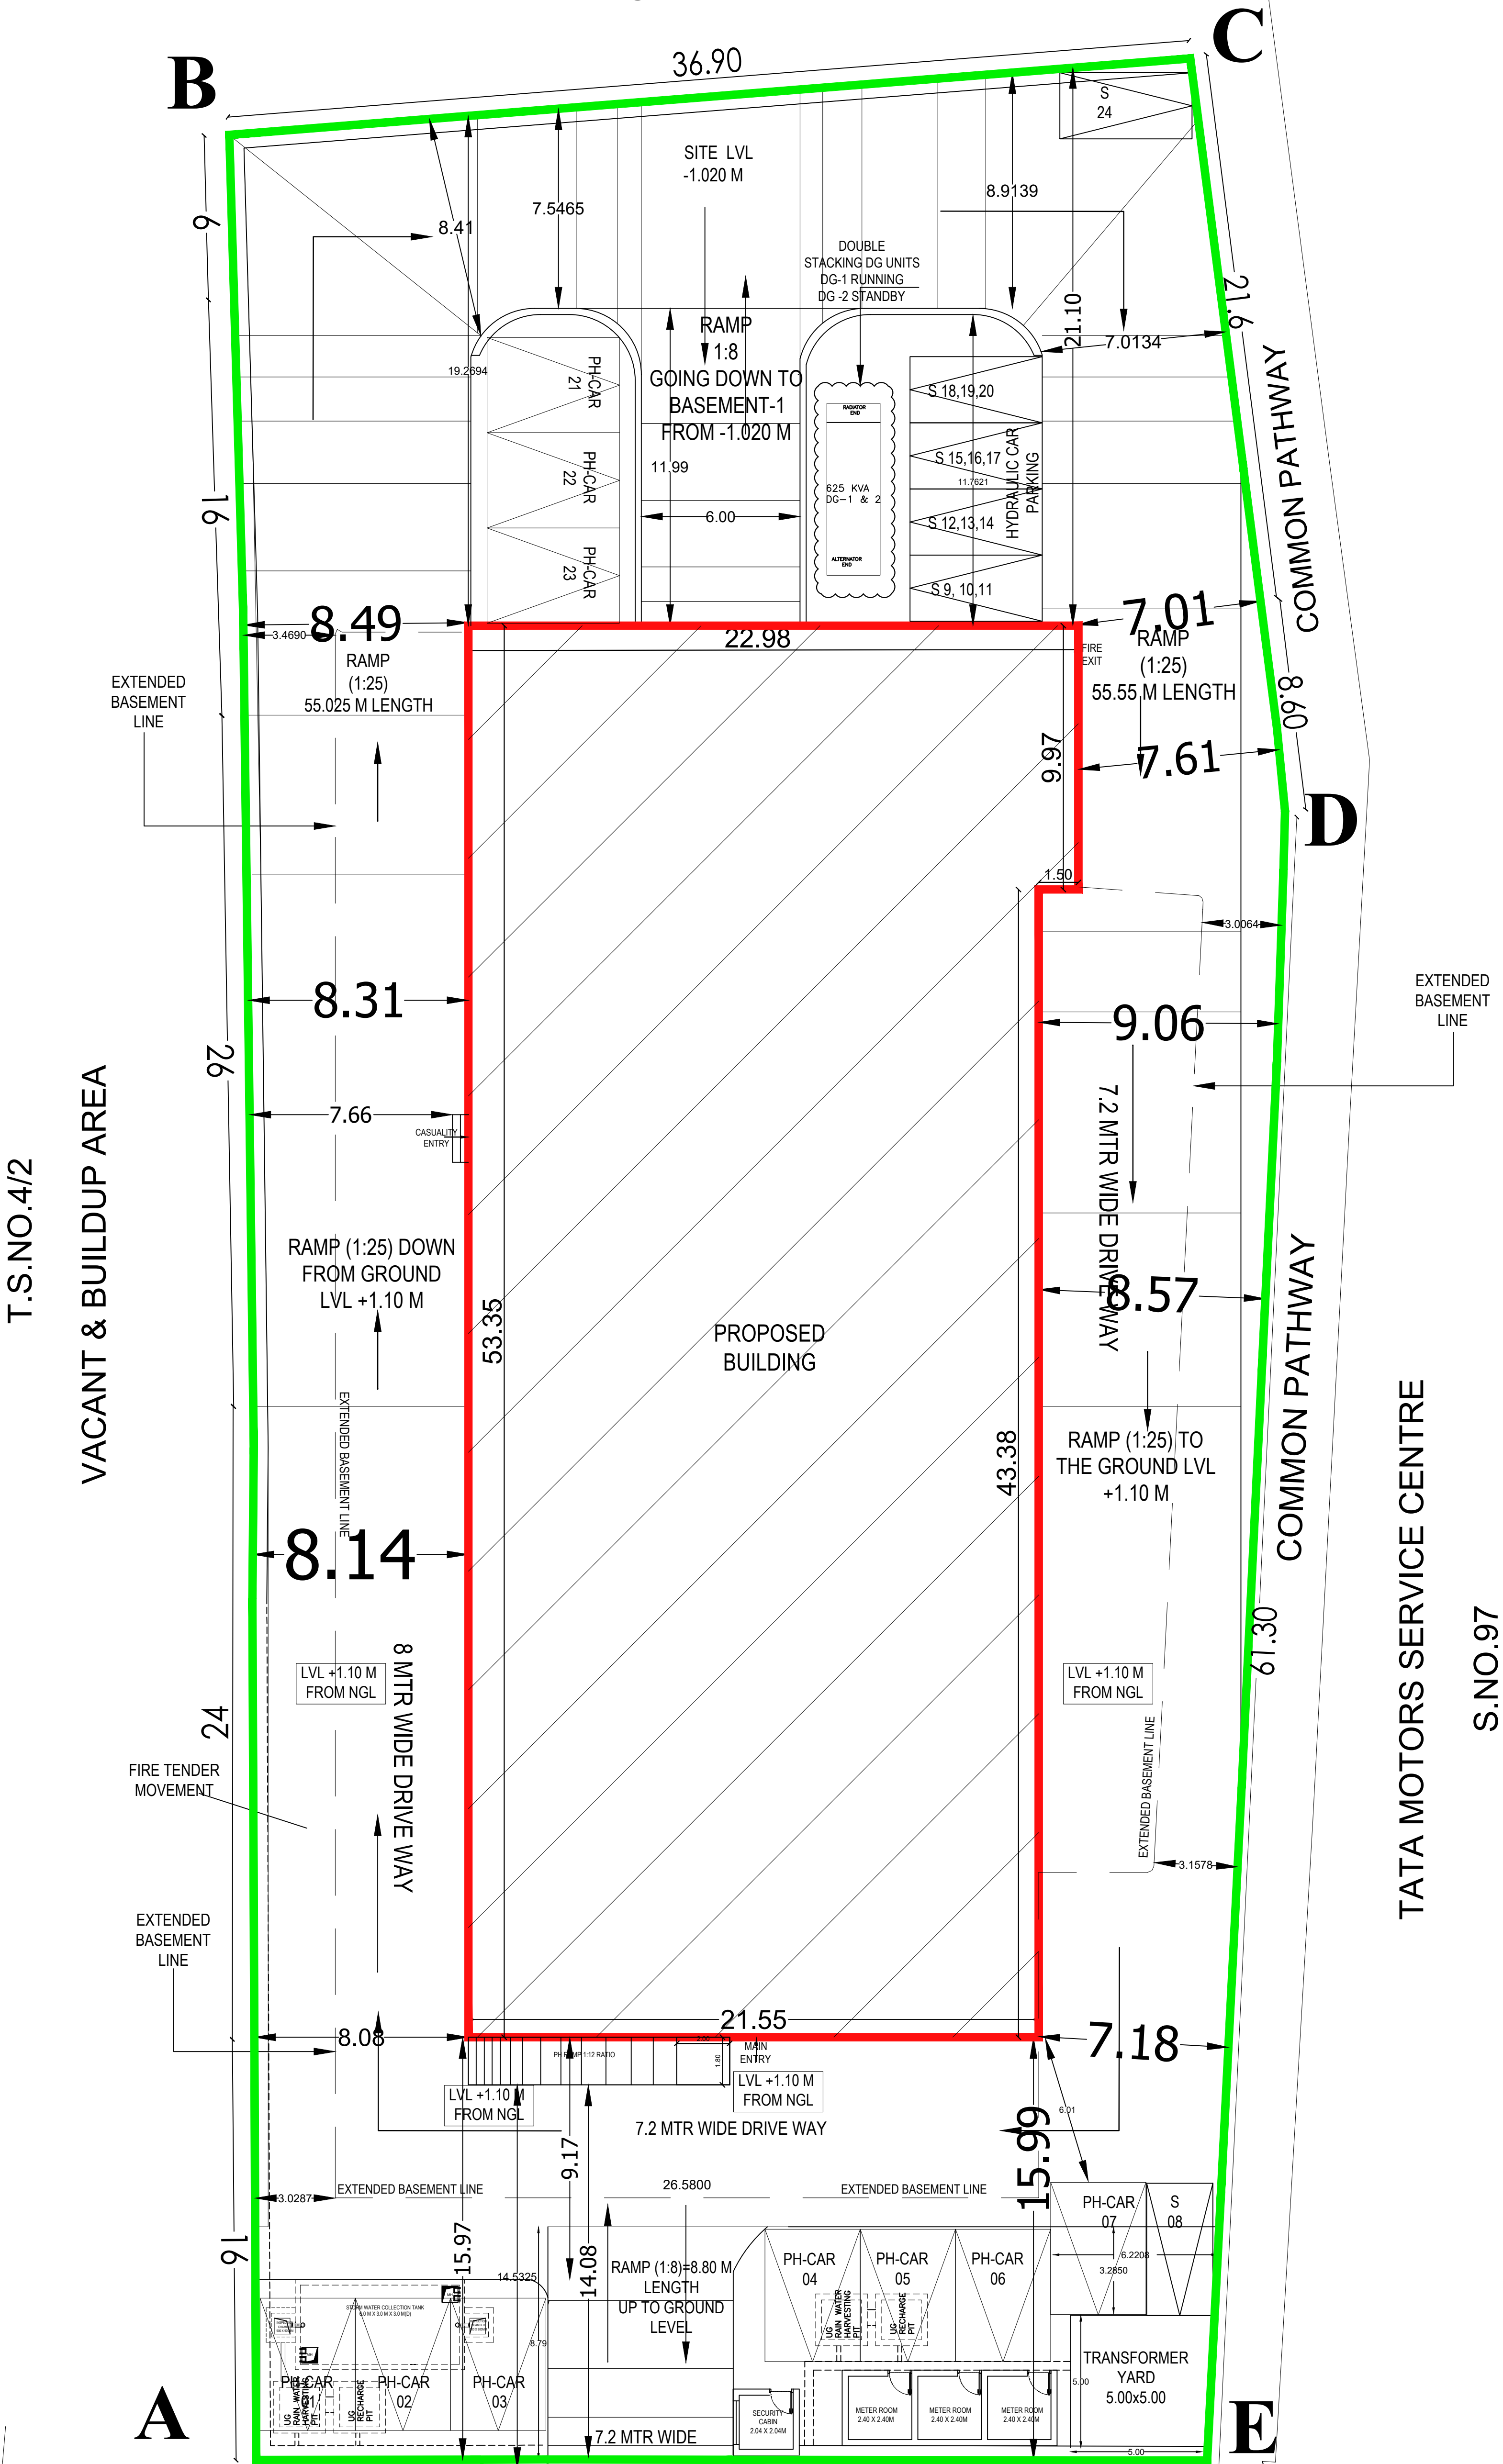

SITE PLAN

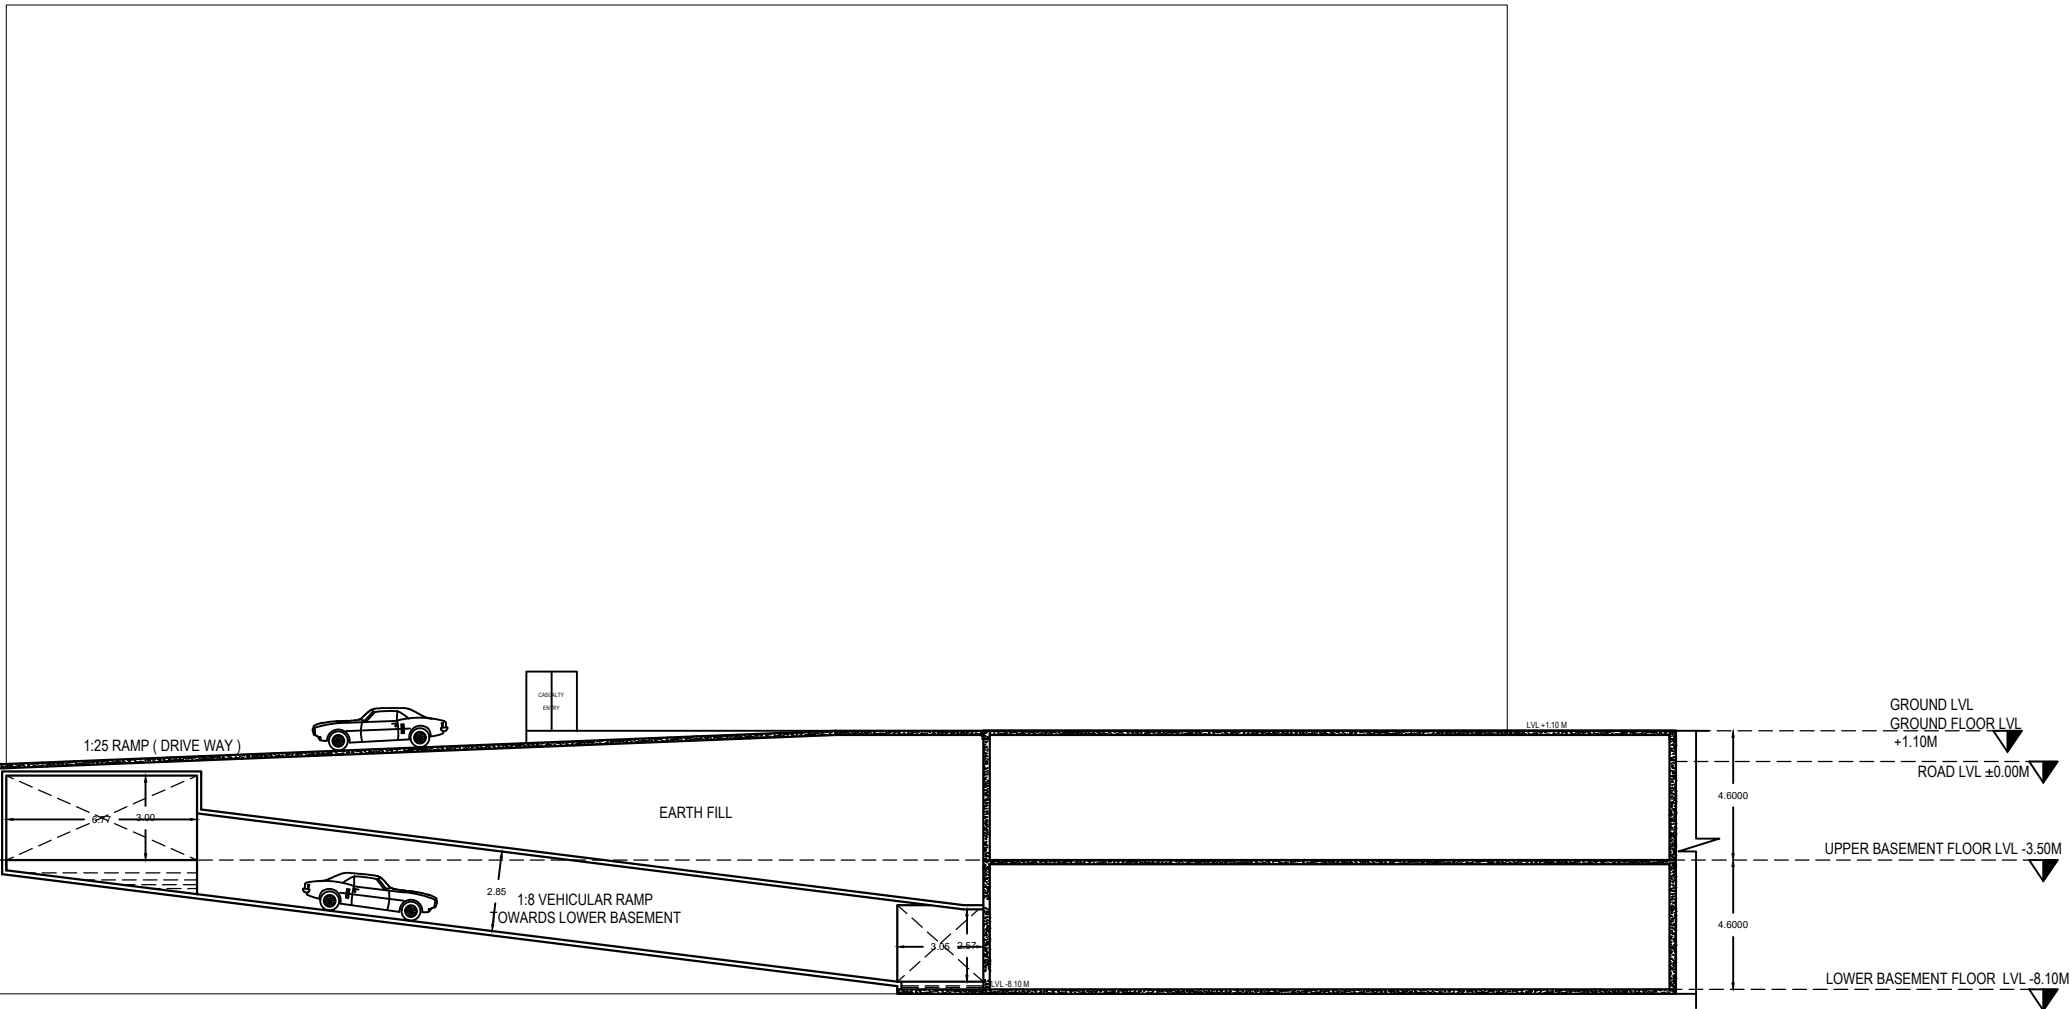

RAMP DETAIL

