
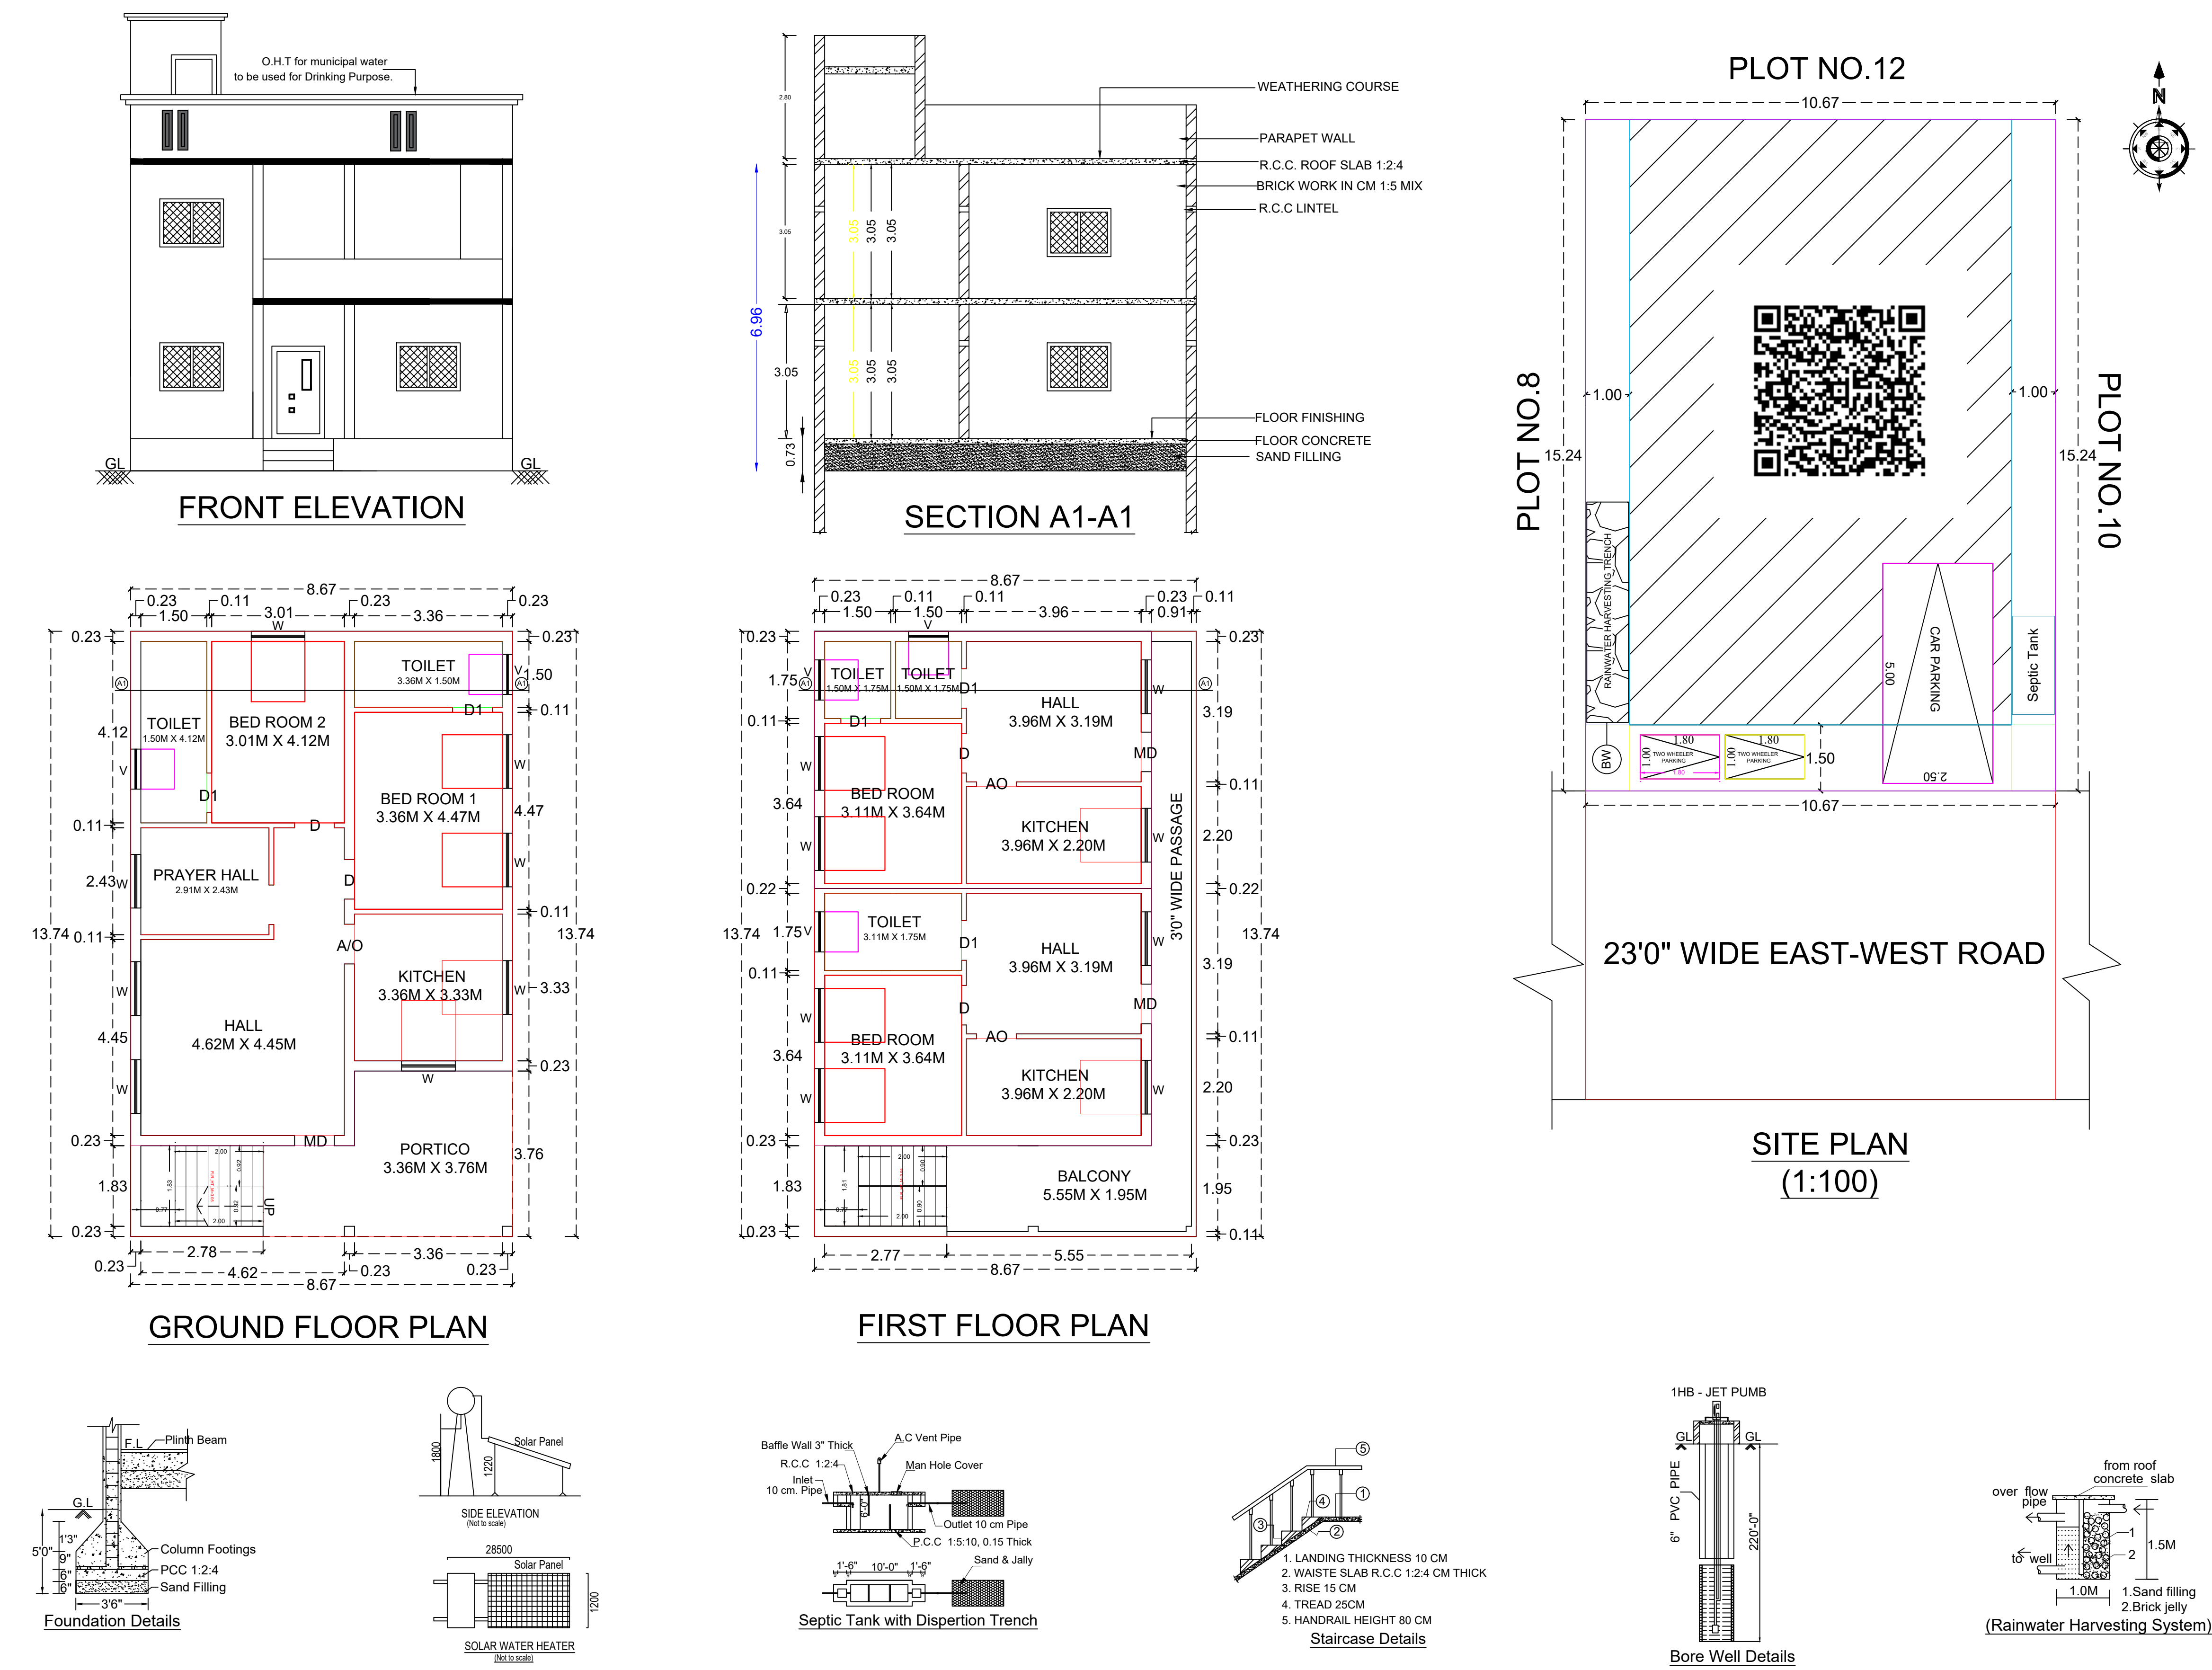
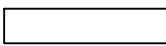
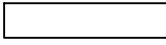
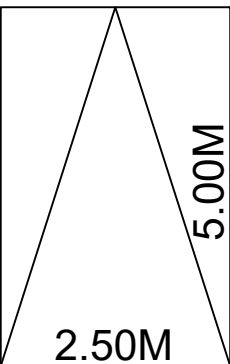
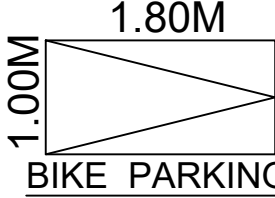


PLAN SHOWING THE PROPOSED CONSTRUCTION OF R.C.C. ROOF RESIDENTIAL BUILDING IN GROUND & FIRST FLOOR AT OLD S.NO.329/2-PART, NEW SUB DIVISION S.NO.329/2A1B, PATTA NO.6081, PLOT NO.9, WARD NO.12, PADMAVATHI TOWNSHIP, PRABHAKAR COLONY, THIRUPPATHUR TOWN PANCHAYAT, THIRUPPATHUR TALUK, SIVAGANGAI DISTRICT.

LAYOUT APPROVAL NO.11 DATED 15-08-2007
PLOT REGULARISATION APPROVAL NO.111/2018 DATED 29-10-2018

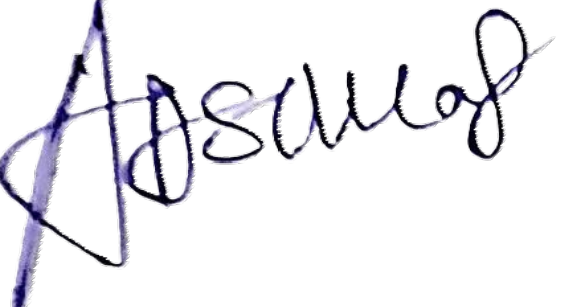

SPECIFICATIONS		
1. SAND FILLING		
2. P.C.C. MIX RATIO 1:5:10 40MM METAL		
3. R.C.C. ISOLATED FOUNDATION		
4. BRICK WORK CM MIX RATIO 1:6		
5 R.C.C. 1:1.5:3 MIX AS PER IS 456 : 2000		
SCHEDULE OF JOINERIES		
MAIN DOOR MD	1.20 X 2.10	
DOOR D	1.00 X 2.10	
DOOR D1	0.90 X 2.10	
WINDOW W	1.20 X 1.20	
VENTILATOR V	0.90 X 0.60	
PLINTH AREA DETAILS		
PLOT AREA	1750.00 SQ.FT	162.58 SQ.M
GROUND FLOOR AREA	1282.00 SQ.FT	119.10 SQ.M
FIRST FLOOR AREA	1282.00 SQ.FT	119.10 SQ.M
VACANT AREA	468.00 SQ.FT	43.48 SQ.M
COLOR INDEX		
	SITE / BOUNDARY AREA	
	PROPOSED BUILDING	
	EXISTING ROAD	
	PARKING CALCULATION:-	
	Floor Area above 75.00sq.m = 1 Car Parking	
	PARKING PROVIDED:-	
	No. of Car Pockets : 1 No. of Bike Pockets : 2	
F.S.I DETAILS		PROPOSED
Total Plinth Floor Area		1.46
Site Area = 238.20 162.58		
		PERMISSIBLE
		2.00
APPLICANT		
		
Mr.RAJA MOHAMED S/O Mr.GOWRI MOHAMED		
ENGINEER		
		
Er. A. ABUTHAHIR, B.E., Consulting Civil Engineer & Licensed Building Surveyor 9/1-5, Big Bazaar Street, Thiruppathur - 630 211. CELL NO: 73737 63657.		