
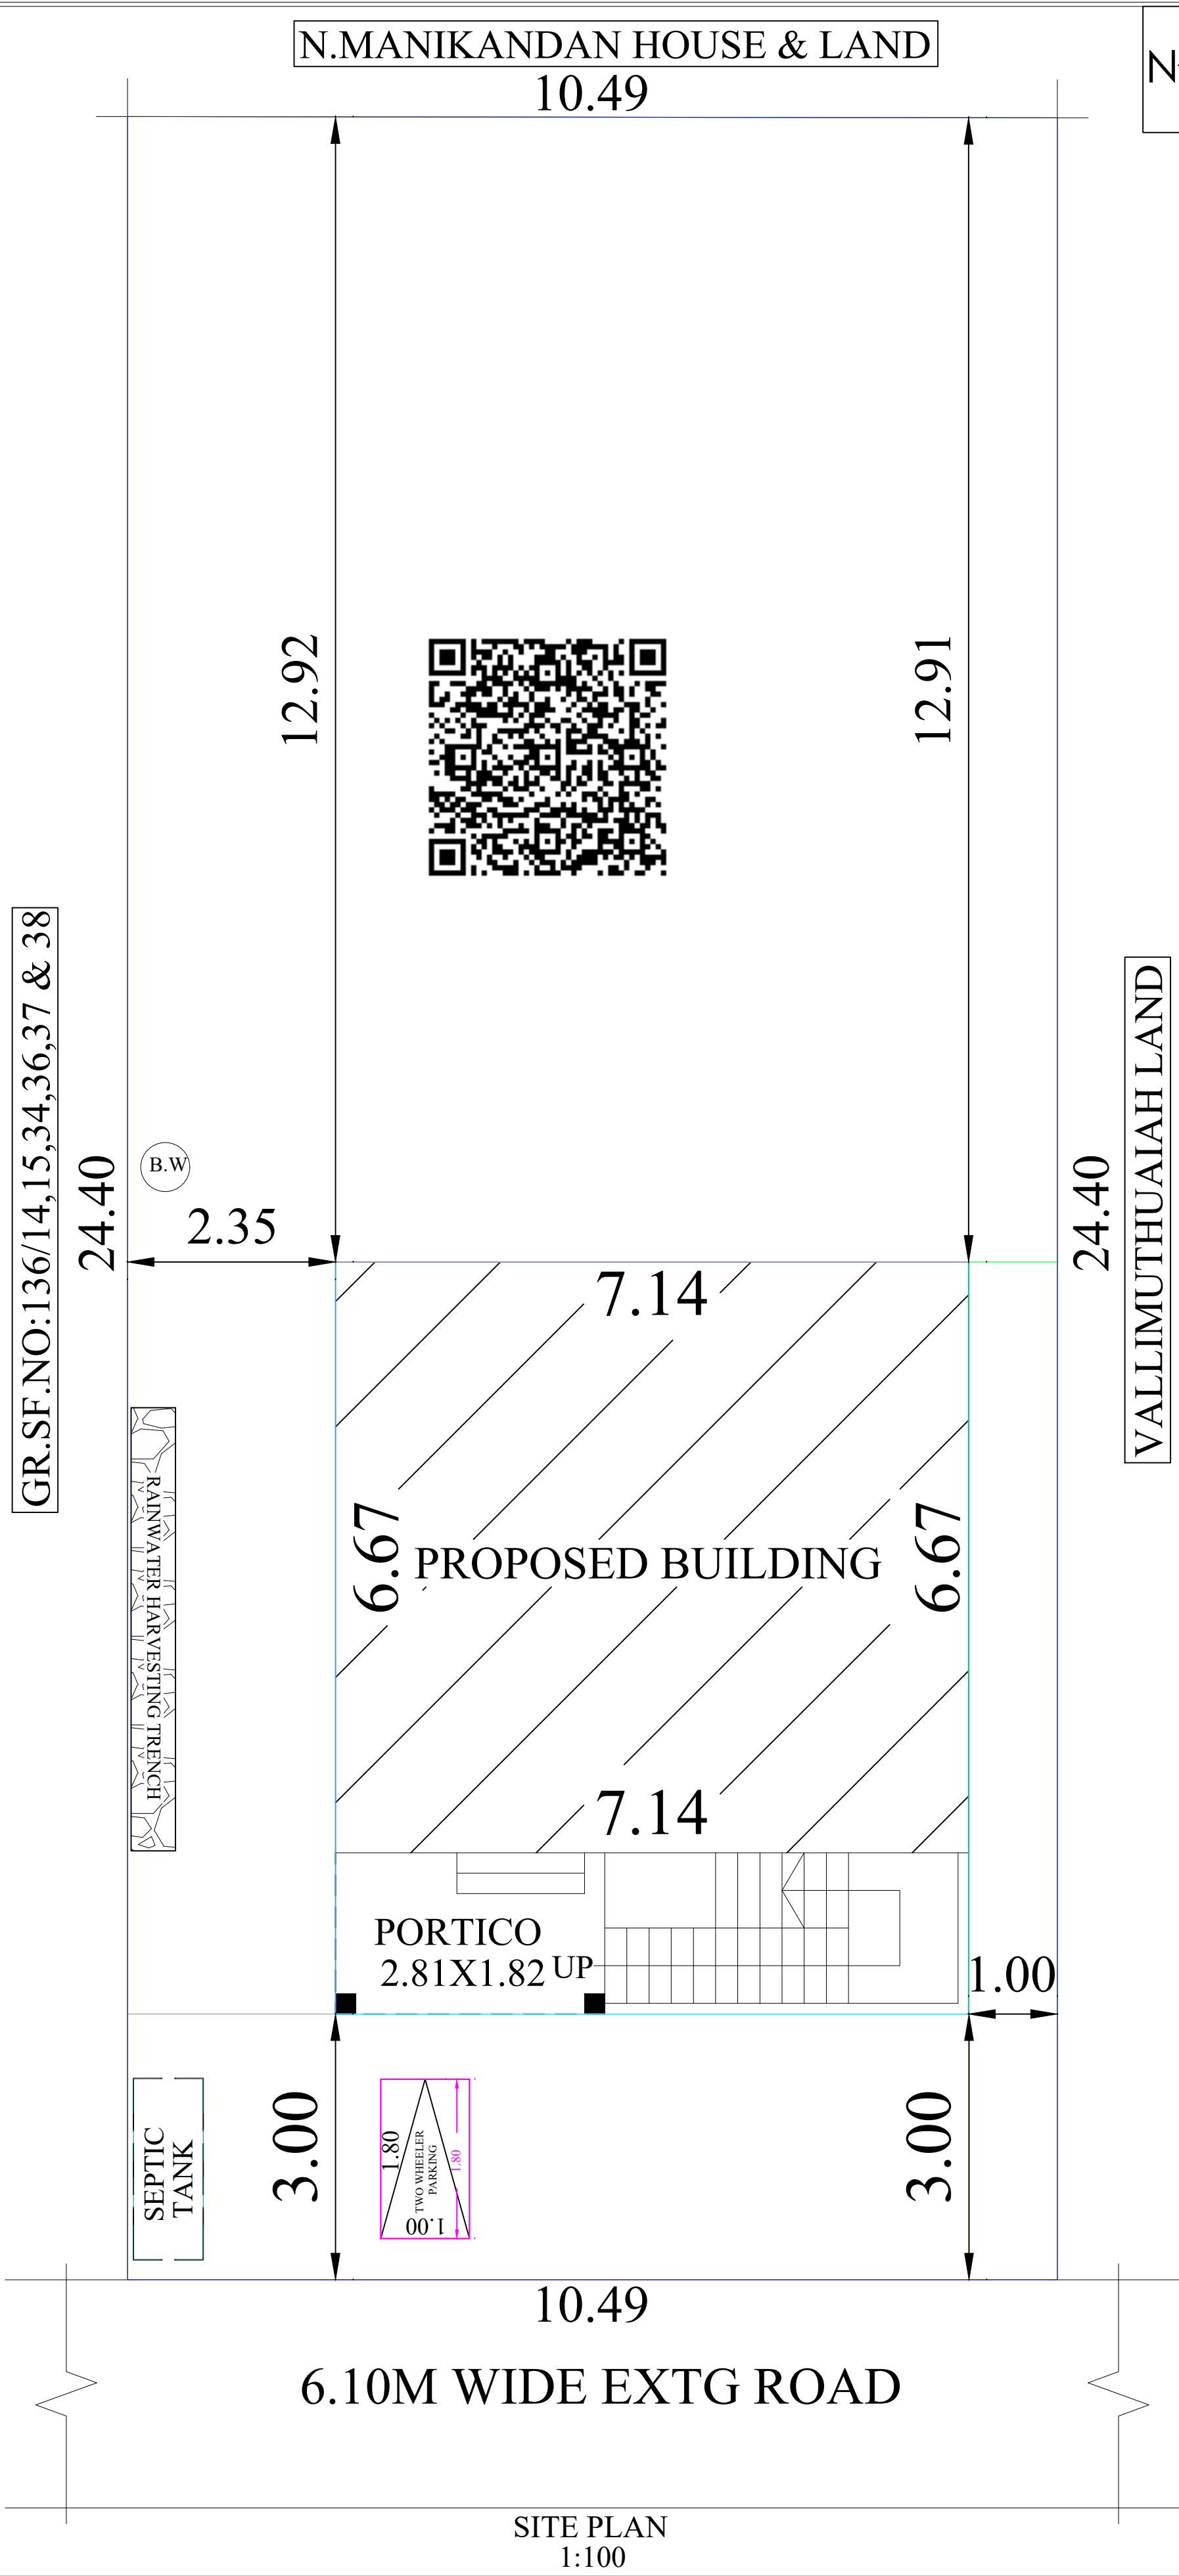


PLAN SHOWING THE PROPOSED CONSTRUCTION OF R.C.C ROOF RESIDENTIAL BUILDING GROUND FLOOR AT GR SF.NO:136/16, PATTA NO:6404,(OLD WARD NO:10,NEW WARD NO:13),RAJAJI 4TH STREET,IN KANDANUR VILLAGE & TOWN PANCHAYAT, SAKKOTTAI UNION,KARAIKUDI TALUK,SIVAGANGAI DIST.

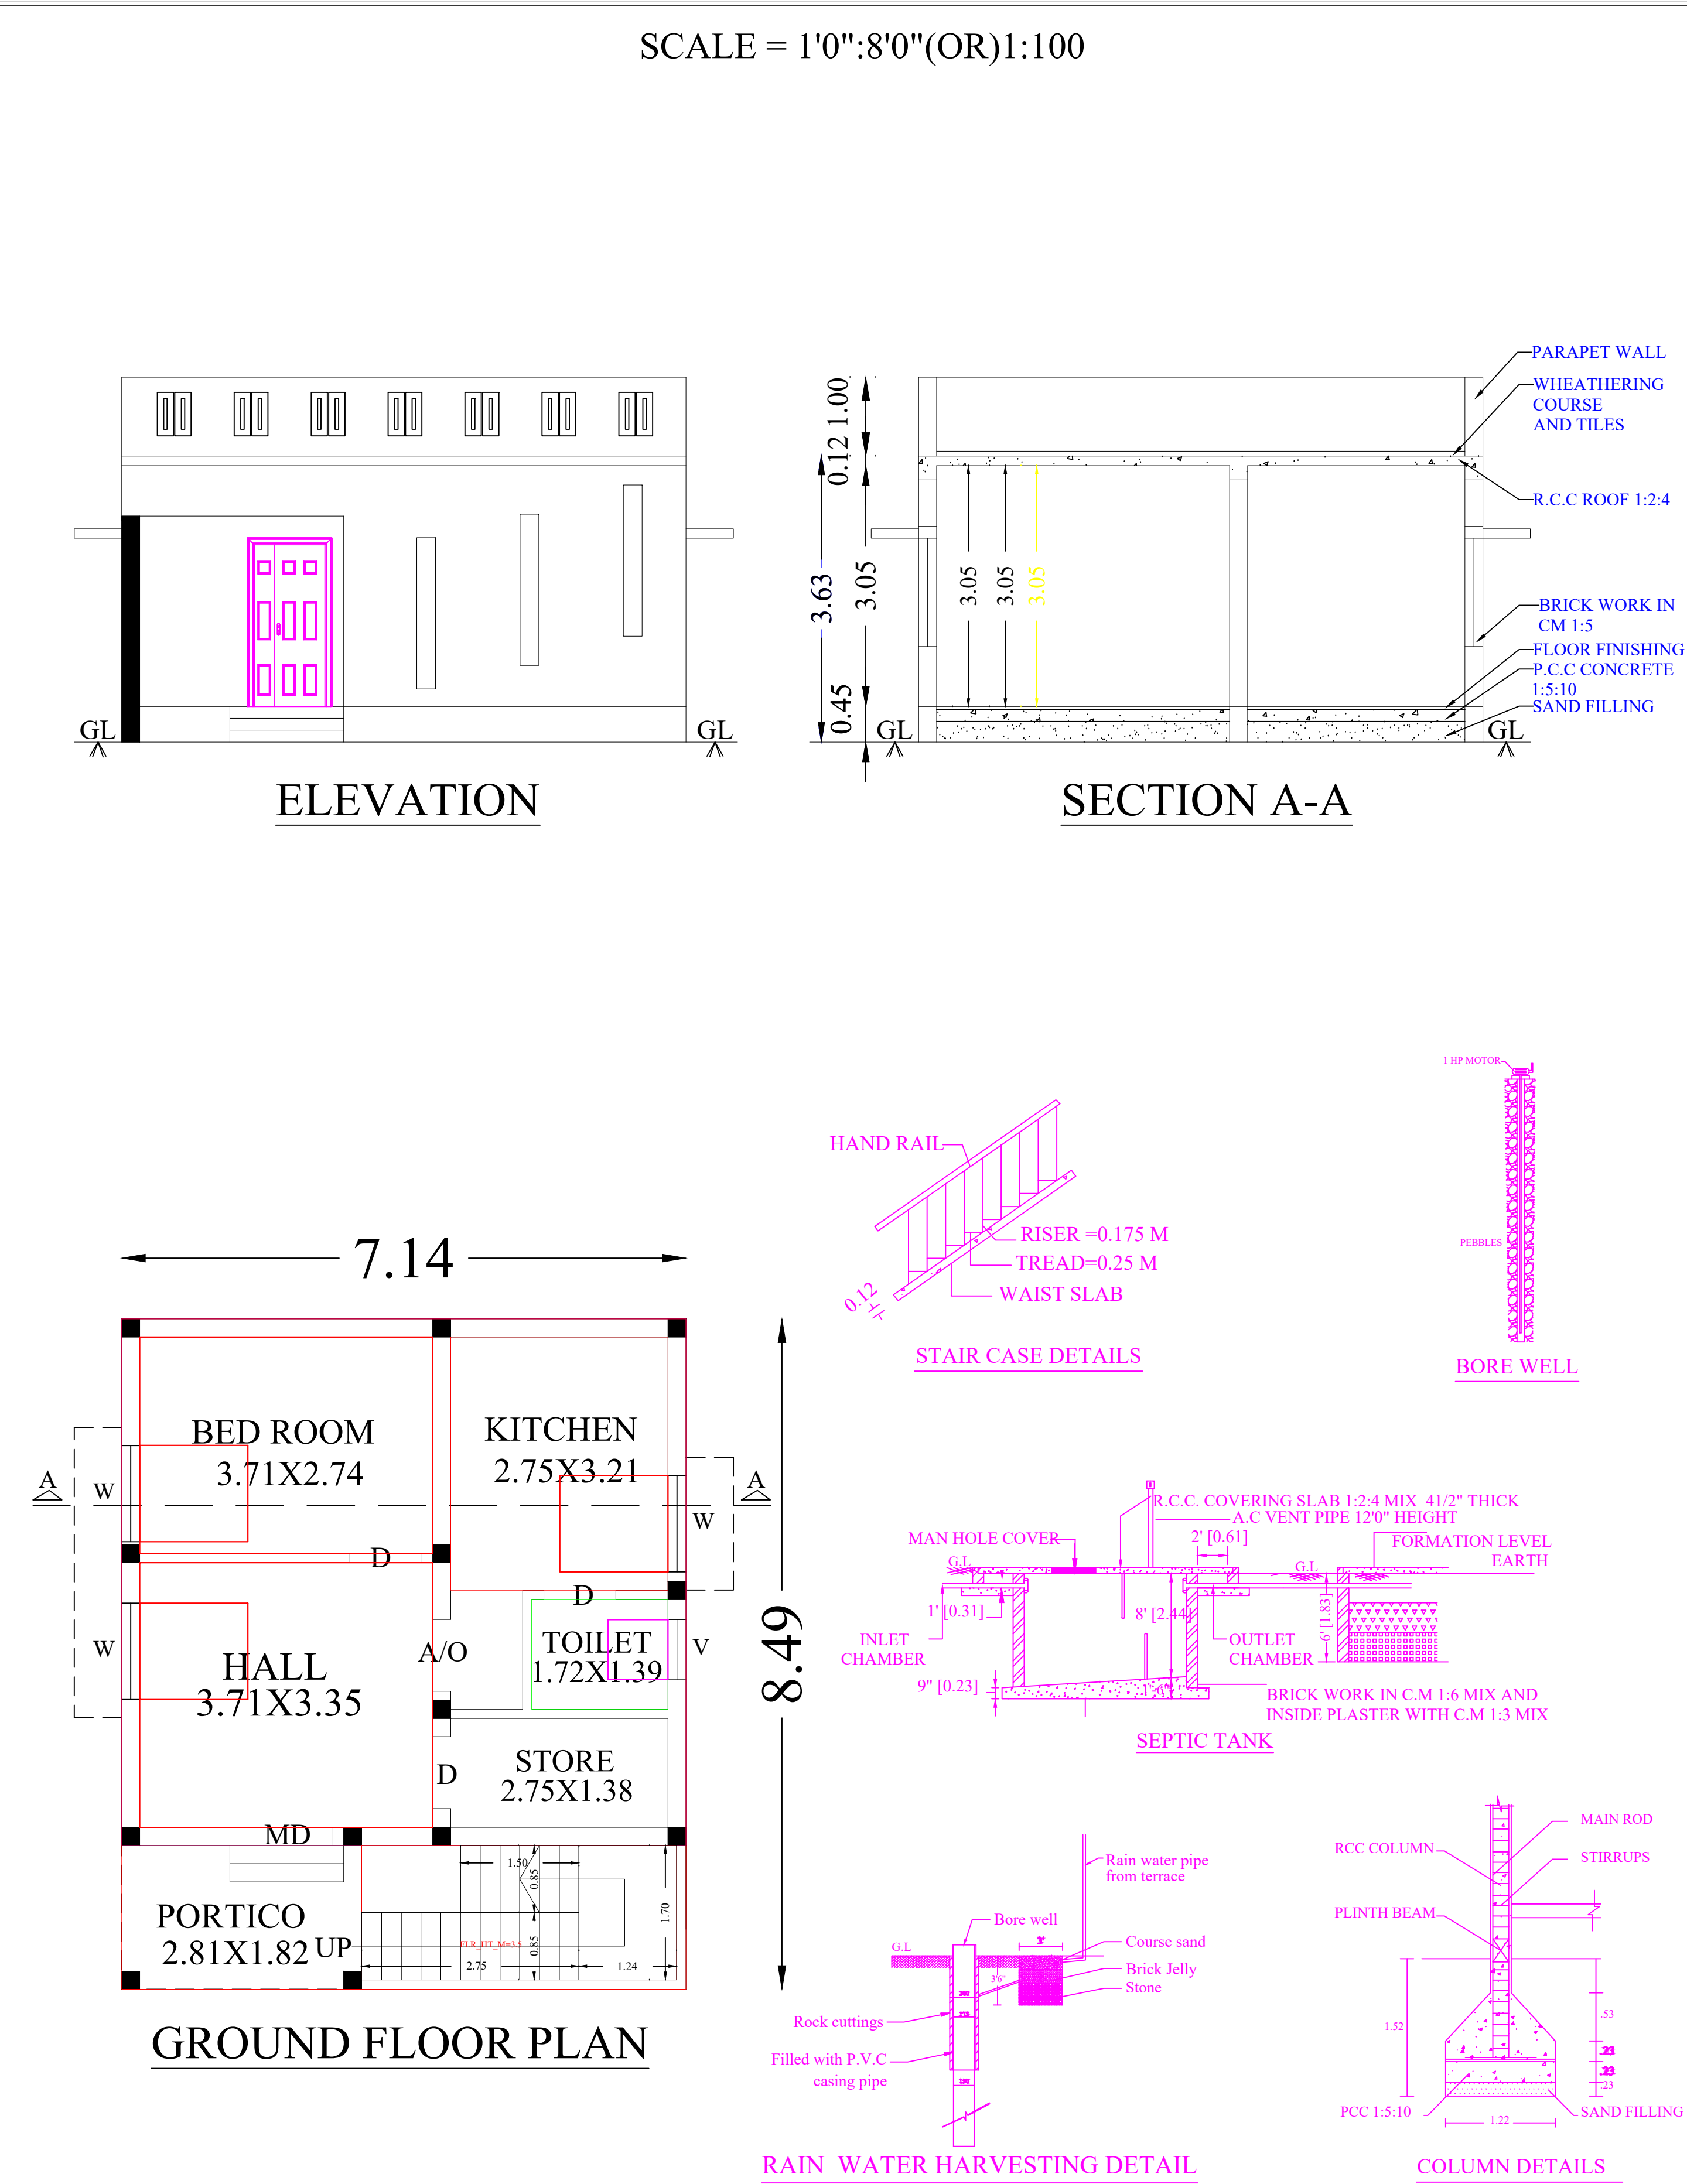

LEGEND		IN M	IN FT
MD	MAIN DOOR	1.06 X 2.13	3'6" X 7'0"
D	DOOR	0.91 X 2.13	3'0" X 7'0"
D1	DOOR	0.76 X 2.13	2'6" X 7'0"
W	WINDOW	1.22 X 1.37	4'0" X 4'6"
V	VENTILATOR	0.76 X 0.76	2'6" X 2'6"
AREA DETAILS:		SQ.M	SQ.FT
SITE AREA		256.36	2759.44
REFERENCE:		SQ.M	SQ.FT
GROUND FLOOR PLINTH AREA		60.63	652.61
OPEN SPACE AVAILABLE		195.73	2106.83
ALL DIMENSIONS ARE IN METER			
COLOUR INDEX			
PRO CONSTRUCTION			
SITE BOUNDARY			
EXTG ROAD			
OWNER NAME & SIGN			
Mr.S.NACHIYAPPAN S/o:Mr.N.SUBRAMANIAN			
ENGINEER			
OFFICE USE			