



**PLAN SHOWING THE PROPOSED CONSTRUCTION OF R.C.C ROOF RESIDENTIAL BUILDING IN GROUND FLOOR
AT G.R S.NO:93/58,93/59,OLD WARD NO:8, NEW WARD NO:2, SORKKA VAASAL STREET IN PALLATHUR
VILLAGE,PALLATHURTOWN PANCHAYAT, KARAIKUDI TALUK,SIVAGANGAI DISTRICT**

SCALE 1:100


APPLICANT : Mrs.MALLIGA W/O. MURUGESAN

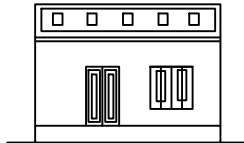


ELEVATION

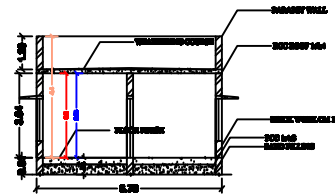


SECTION ON - AB

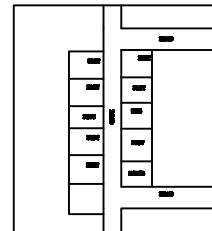






**KEY PLAN
Not To Scale**

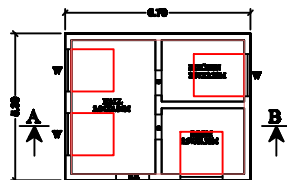

GROUND FLOOR

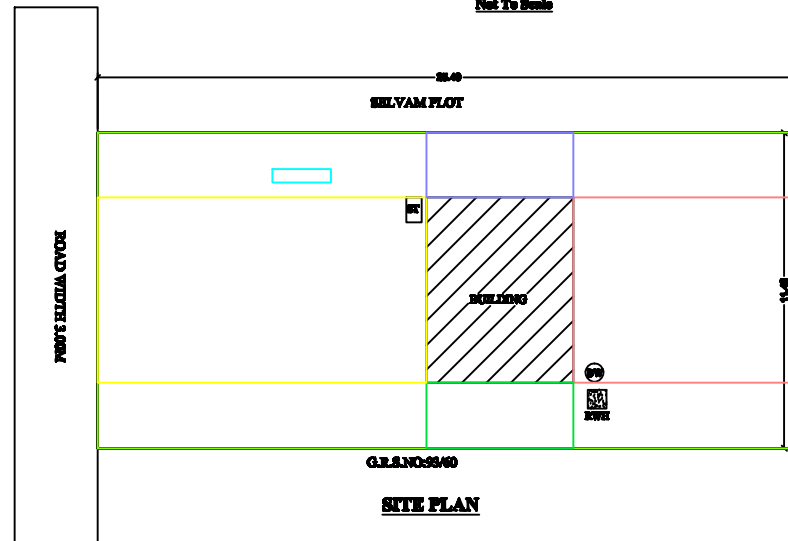

SITE PLAN

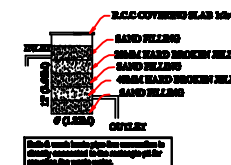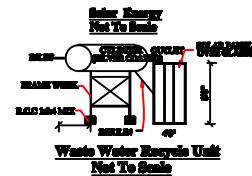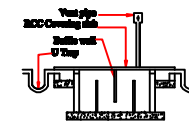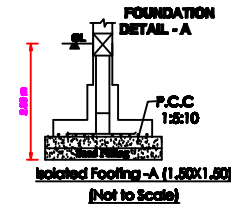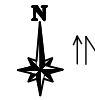

SPECIFICATION:-

ALL DETAILS ARE AS SHOWN IN SECTION ON — "A-B"

JOINERIES:-

M.D — MAIN DOOR —	4'0" X 7'0"	1.22 X 2.13
D — DOOR —	3'0" X 7'0"	0.99 X 2.13
D1 — DOOR —	2'0" X 7'0"	0.76 X 2.13
W — WINDOW —	4'0" X 4'0"	1.22 X 1.37
V — VENTILATOR —	3'0" X 2'0"	0.91 X 0.60

AREA DETAILS:-

TOTAL AREA OF SITE	---	3158.88	292.75
PROPOSED G.F AREA	---	382.23	35.51
OPEN SPACE AREA	---	2766.51	257.24

LEGEND:-

OWNER'S BOUNDARY SHOWN IN GREEN	---	
PROPOSED CONSTRUCTION SHOWN IN RED	---	
EXISTING ROAD SHOWN IN YELLOW	---	

OWNER USE ONLY :-

APPLICANT :-

ENGINEER :-