
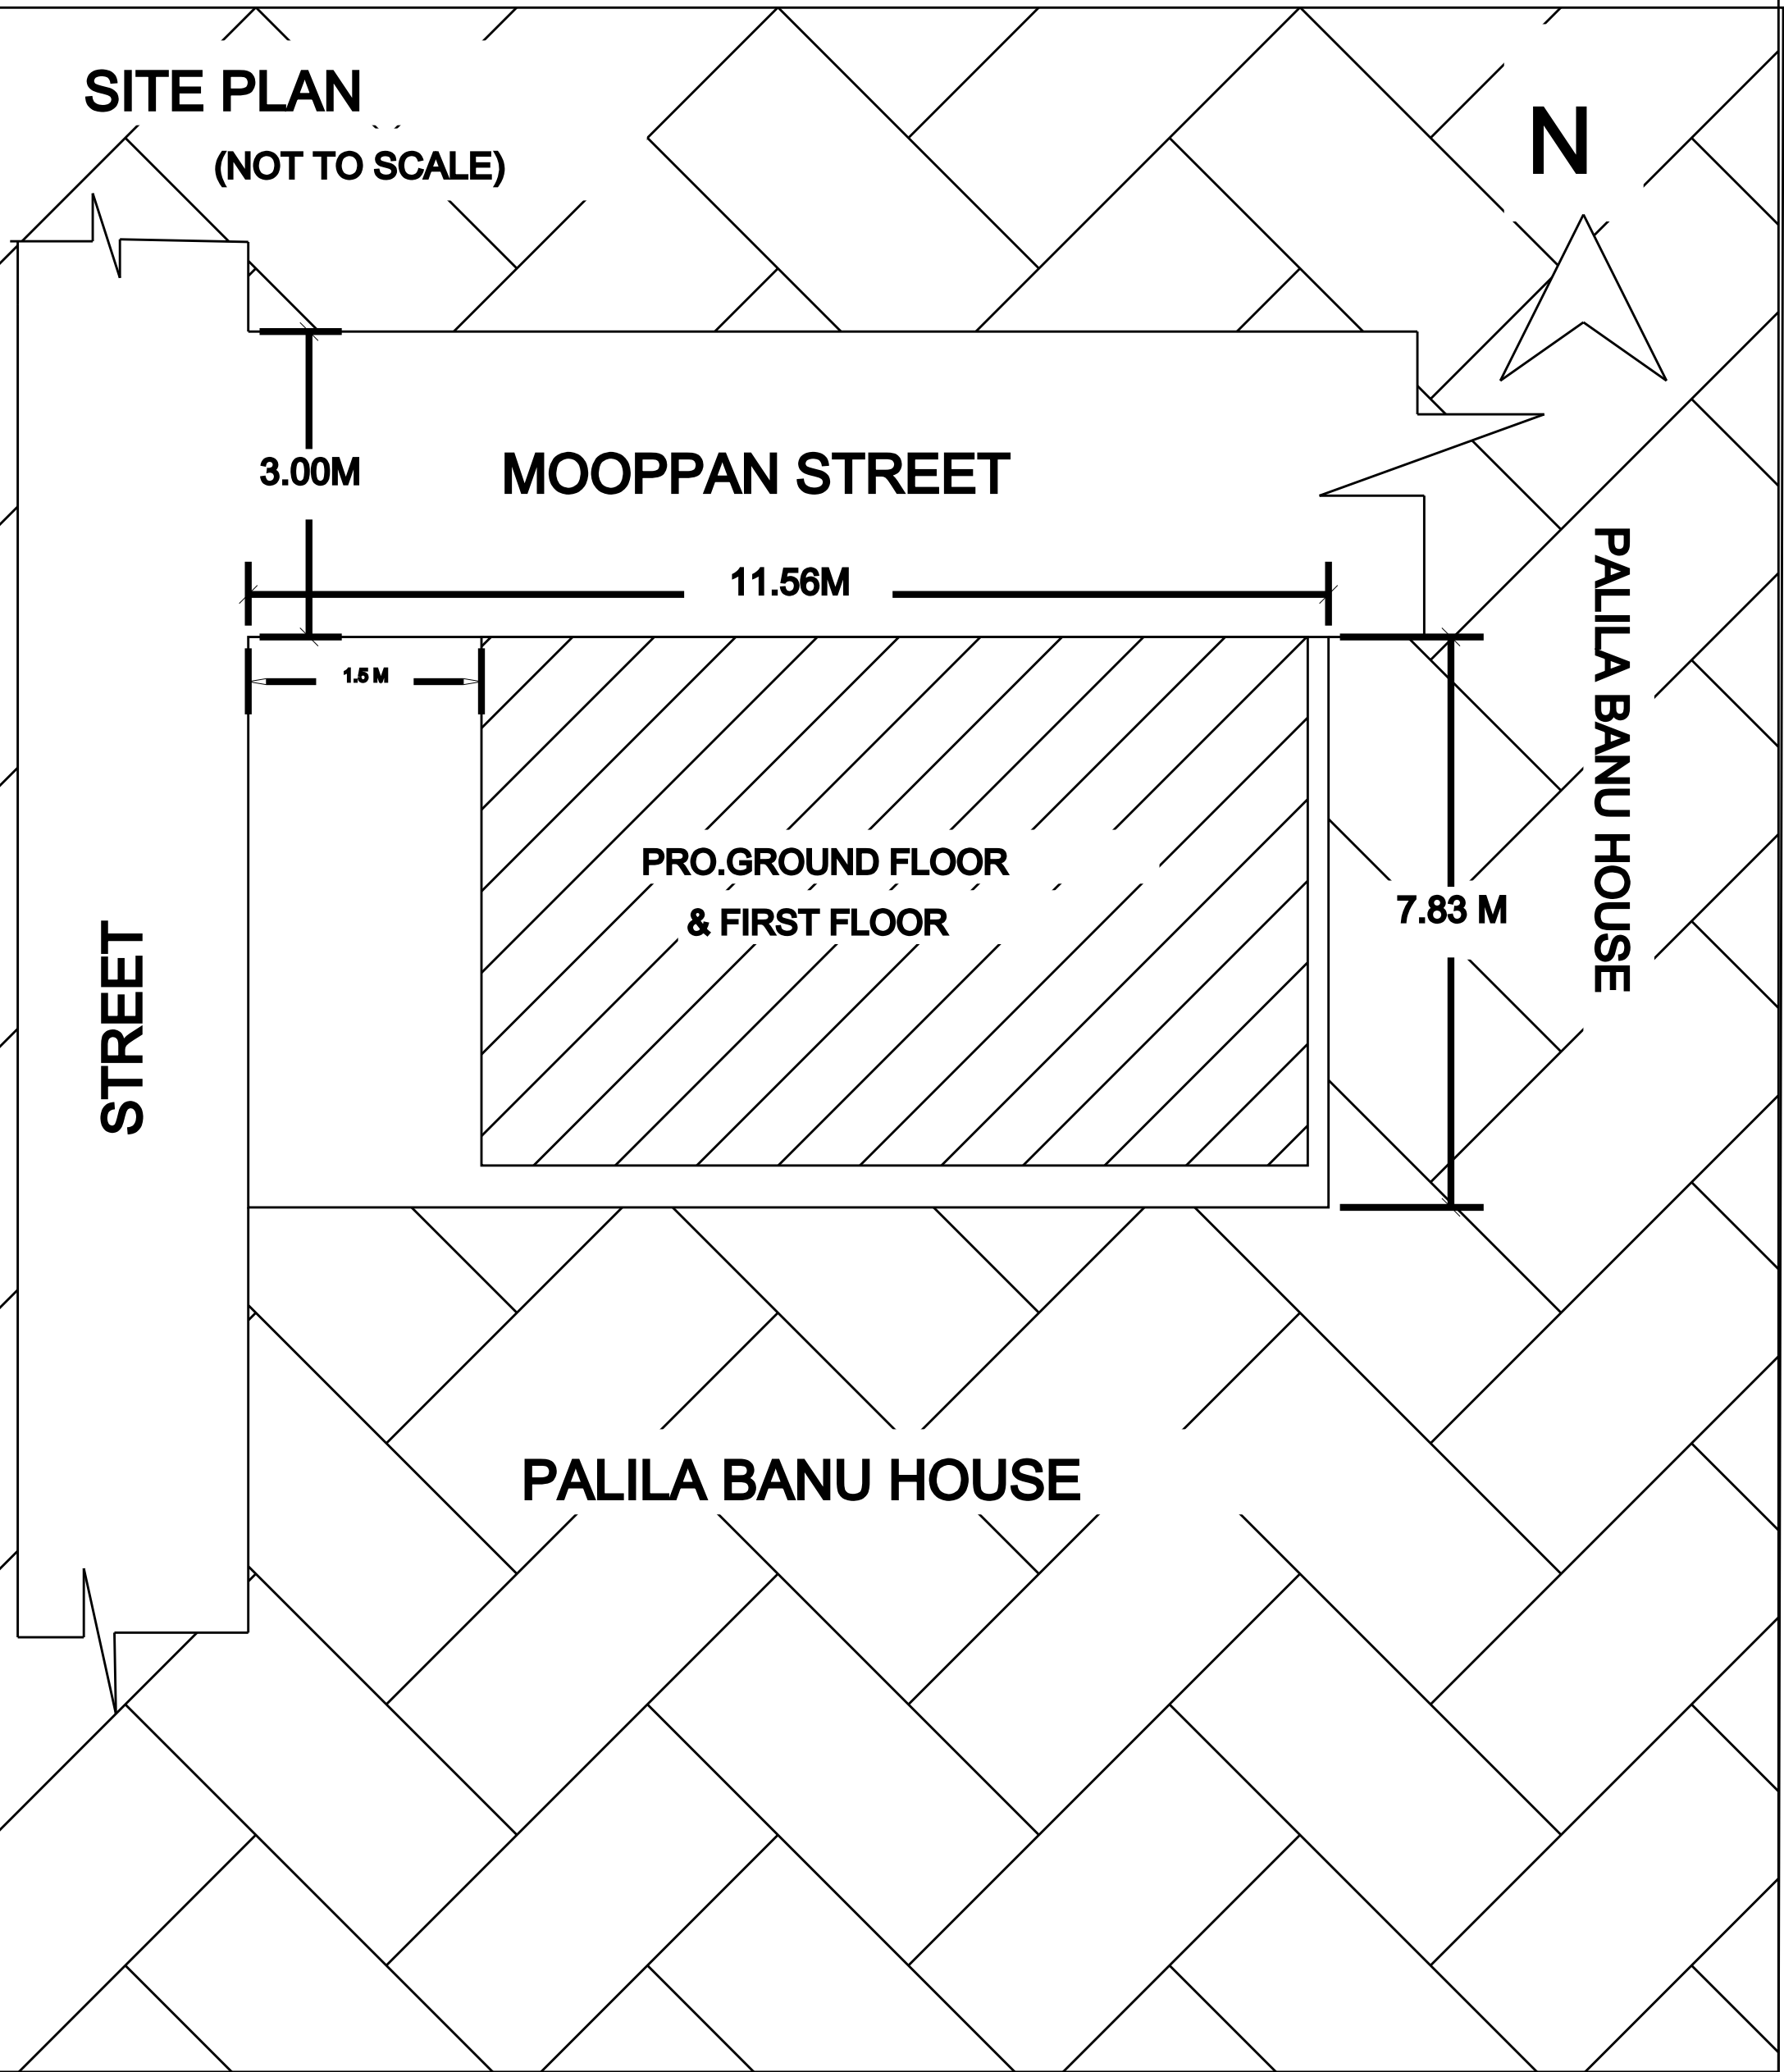
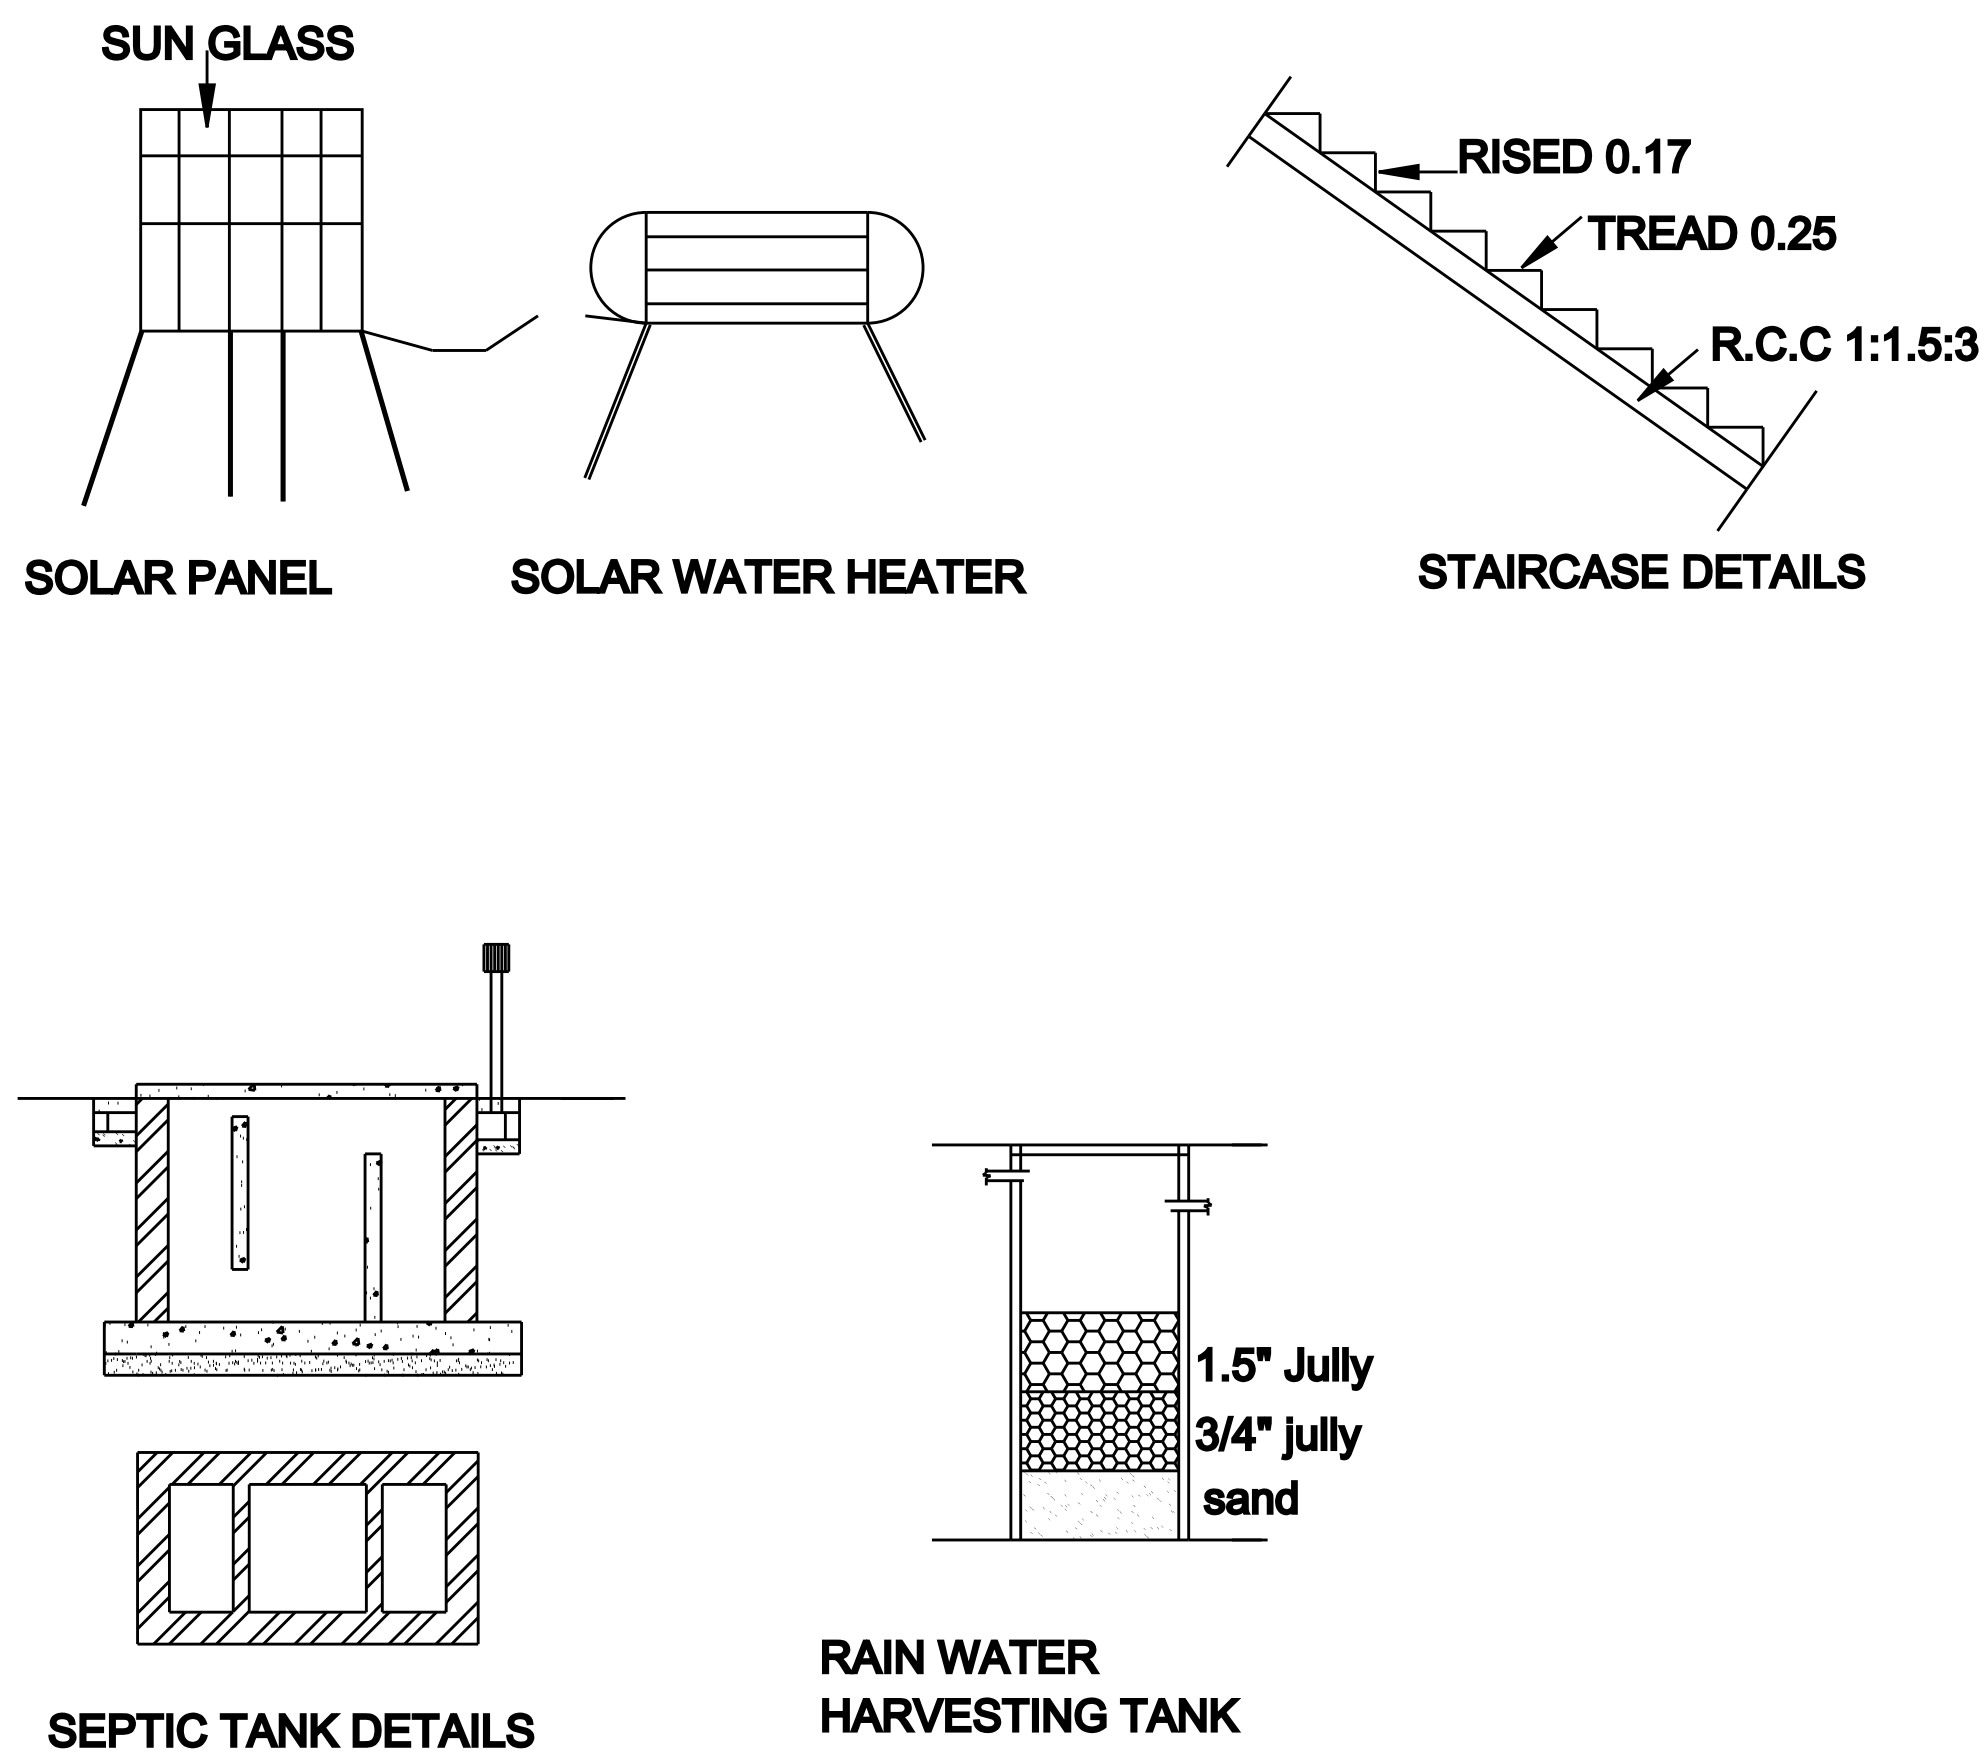
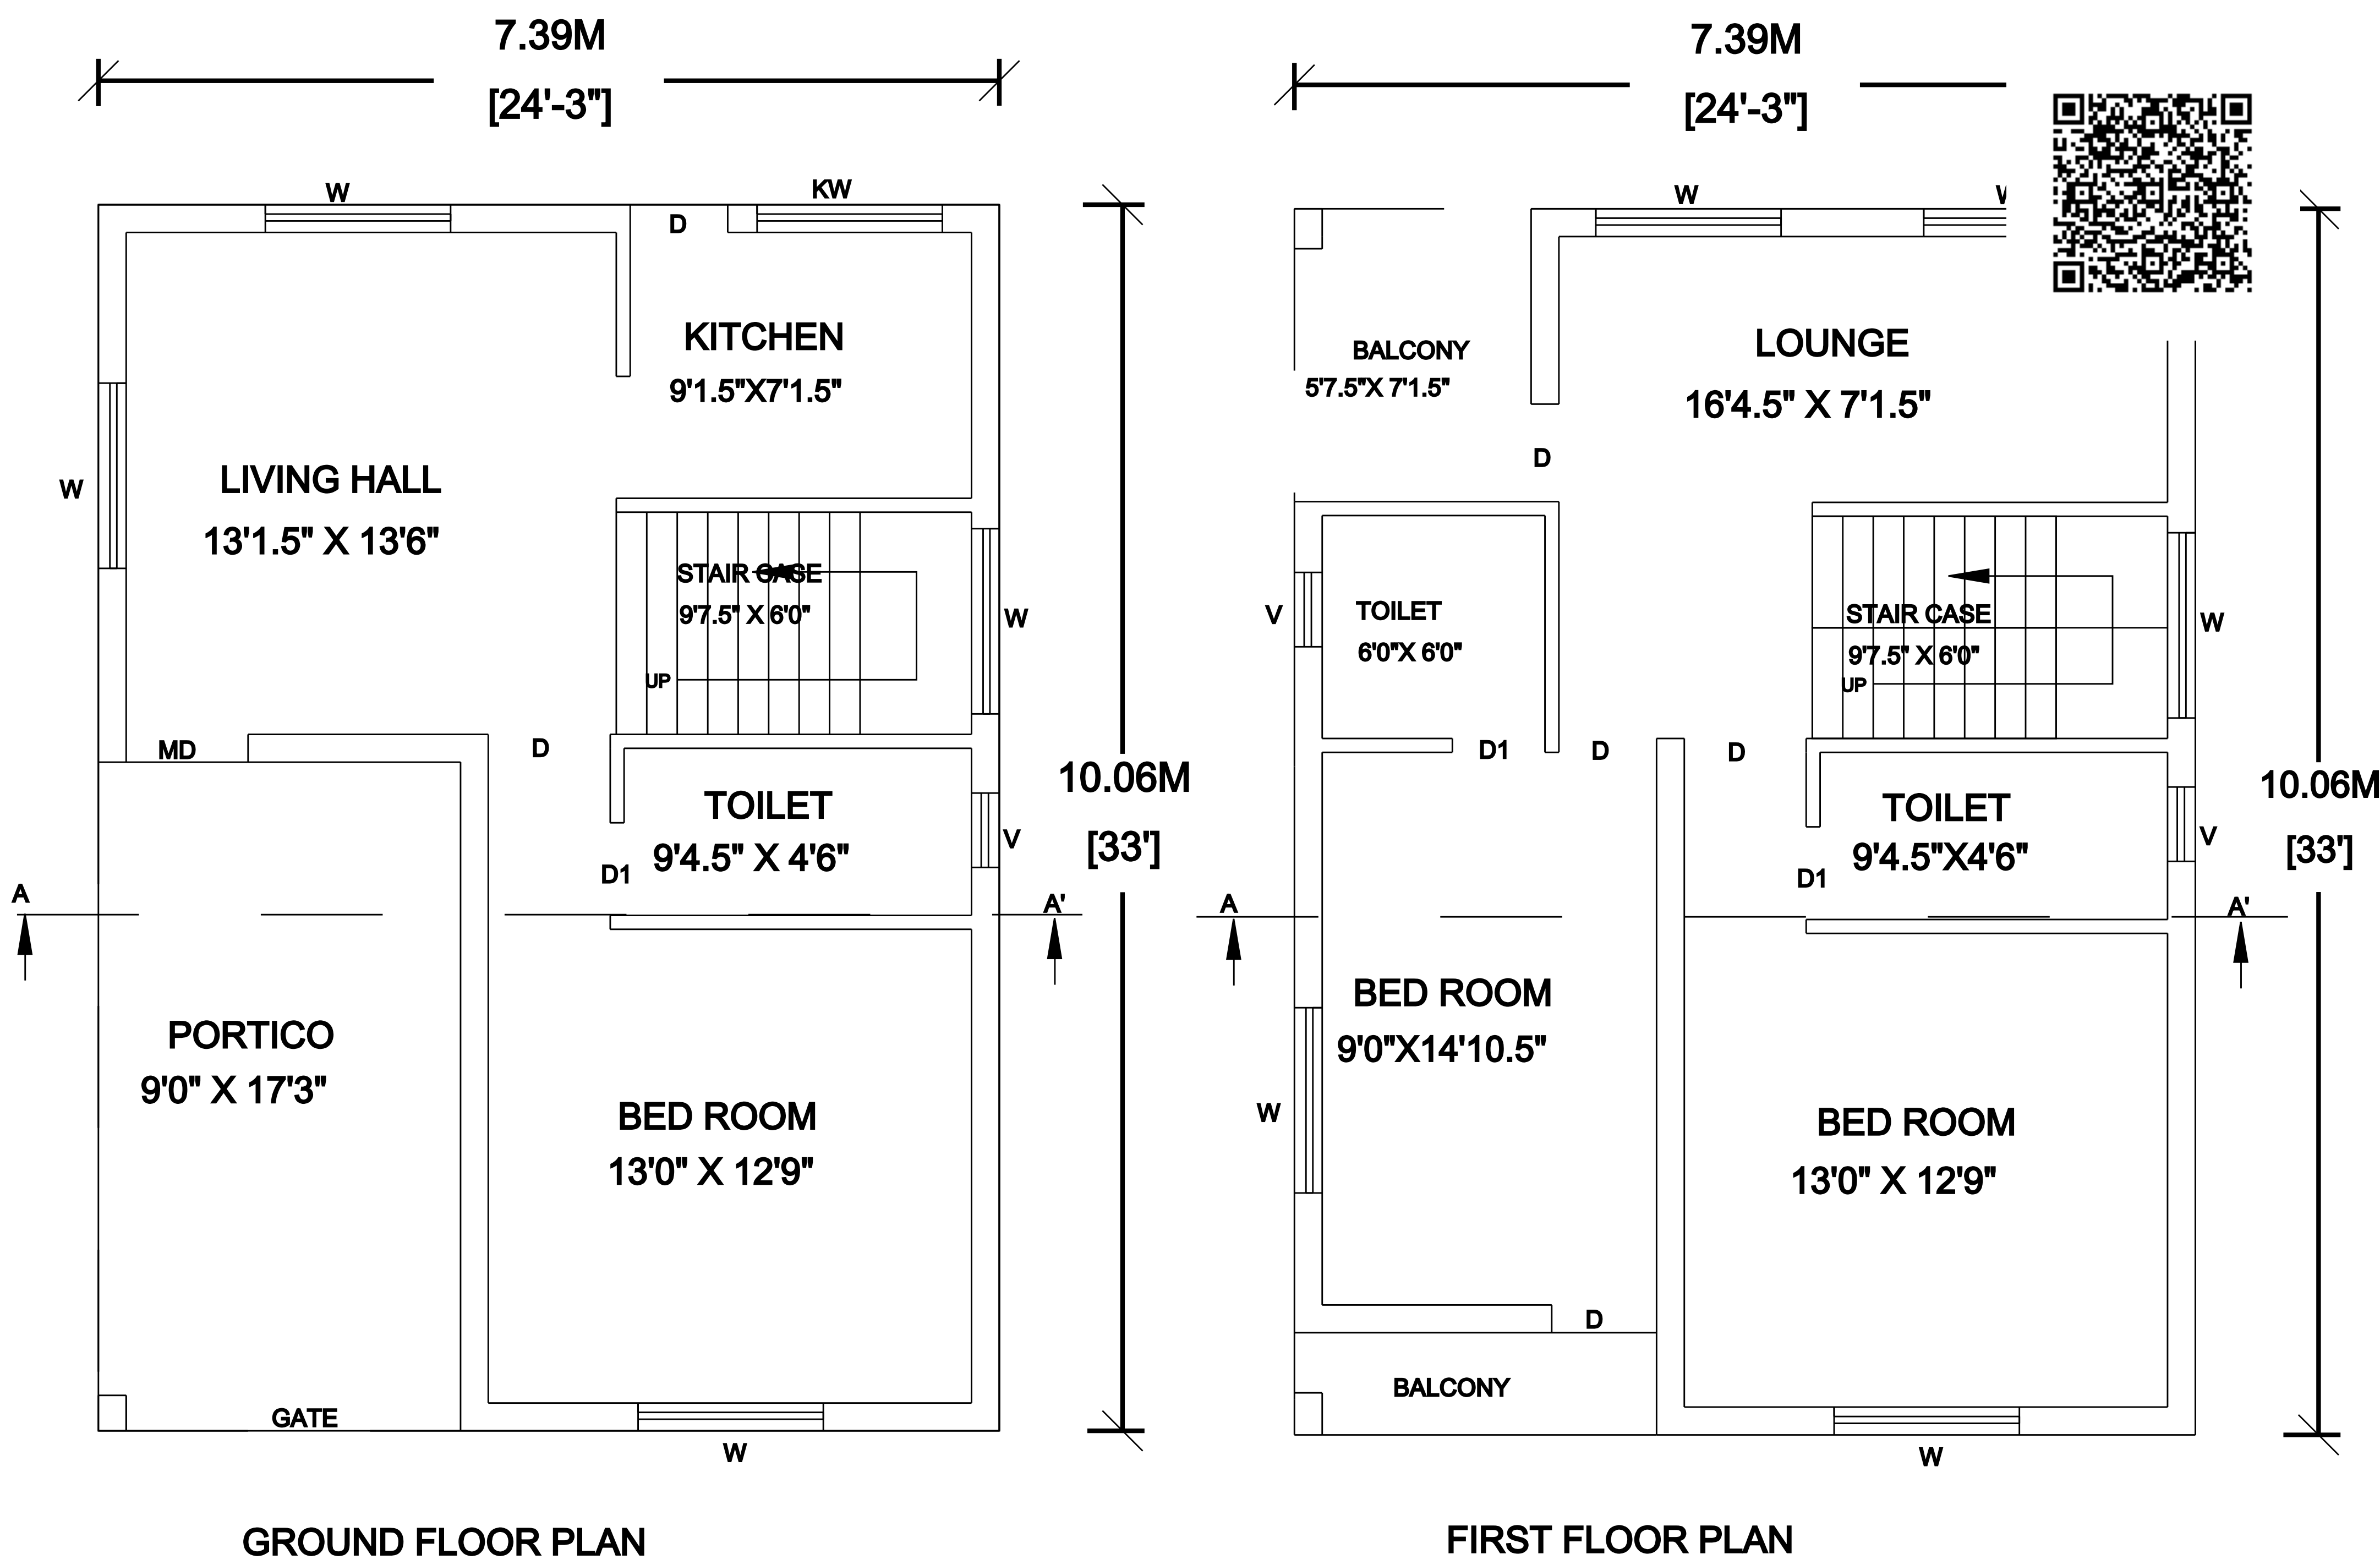


PLAN SHOWING THE PROPOSED CONSTRUCTION OF DWELLINGHOUSE BUILDING AT G.R.S. NO : 12/551, MOOPAN STREET, SALAIYUR, ELECTION WARD NO : 06, NORTH ILAYANGUDI GROUP, NORTH ILAYANGUDI VILLAGE, ILAYANGUDI TOWN PANCHAYAT, ILAYANGUDI TALUK - SIVAGANGAI DISTRICT.

ALL DIMENSIONS ARE IN METER

APPLICANT / OWNER NAME : Mr. AZARUDEEN S/O SULTHAN ALAUDEEN

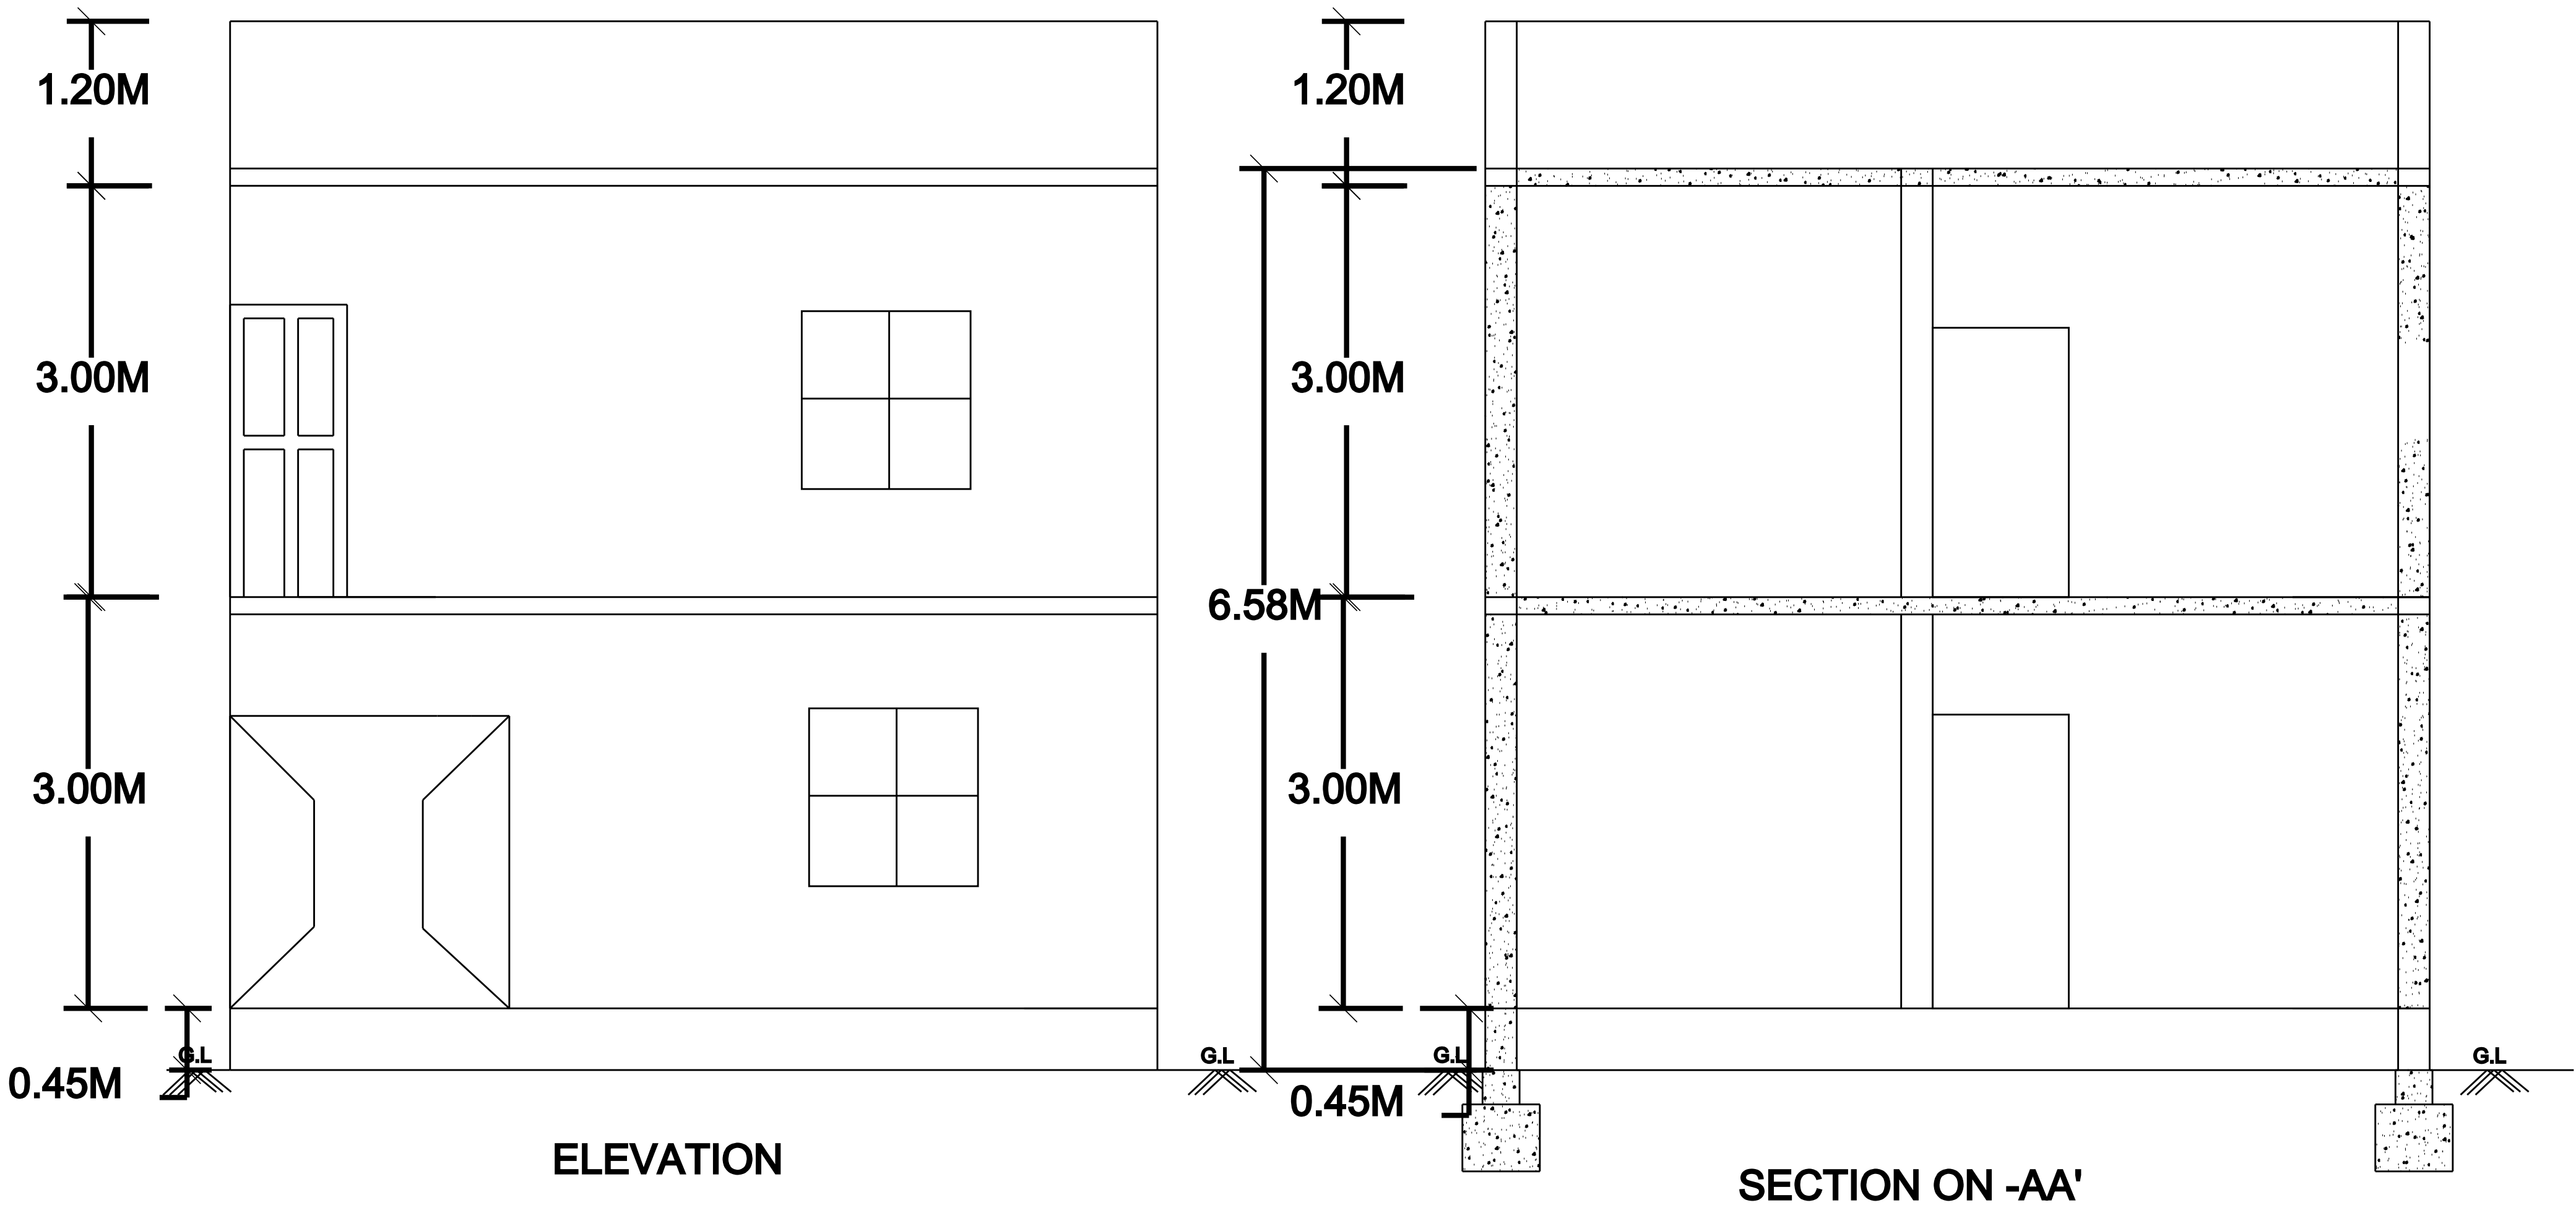

AREA STATEMENT

DESCRIPTION	SQ.FT	SQ.M
SITE EXTENT	975.00	90.57
PRO.GROUND FLOOR	800.30	74.35
PRO.FIRST FLOOR	800.30	74.35
OPEN SPACE	174.70	16.22

TOTAL AREA : 148.70 SQ.M

SCHEDULE OF JOINERIES

TYPE	DESCRIPTION	SIZE
MD	MAIN DOOR	1.00X2.13
D1	DOOR	0.91X2.13
D2	DOOR	0.76X2.13
W	WINDOW	1.52X1.52
KW	KITCHEN WINDOW	1.52X0.91
V	VENTILATOR	0.91X0.61

APPLICANT / OWNER SIGNATURE

S. Azarudeen

AZARUDEEN

REGISTERED ENGINEER

U. Kannan
Er.U.KANNAN B.E. (Civil),
(Licenced Engineer)
M.S.K. BUILDERS,
Near Bus Stand,
Ilayangudi - 630702
PH : 8825590826

DRAFTED @ ER. U.KANNAN \ CALL : 8825590826