


PLAN SHOWING THE PROPOSED CONSTRUCTION OF R.C.C. ROOF RESIDENTIAL BUILDING GROUND FLOOR AND FIRST FLOOR AT G.R.SY.NO.37/898 PART, NEW SUB DIVISION G.R.SY.NO.37/898A PART, WARD NO.7, THIRUNAVUKARASU STREET NATTARASANKOTTAI VILLAGE, NATTARASANKOTTAI TOWN PANCHAYAT, KALAIYARKOVIL TALUK, SIVAGANGAI DISTRICT, TAMILNADU.

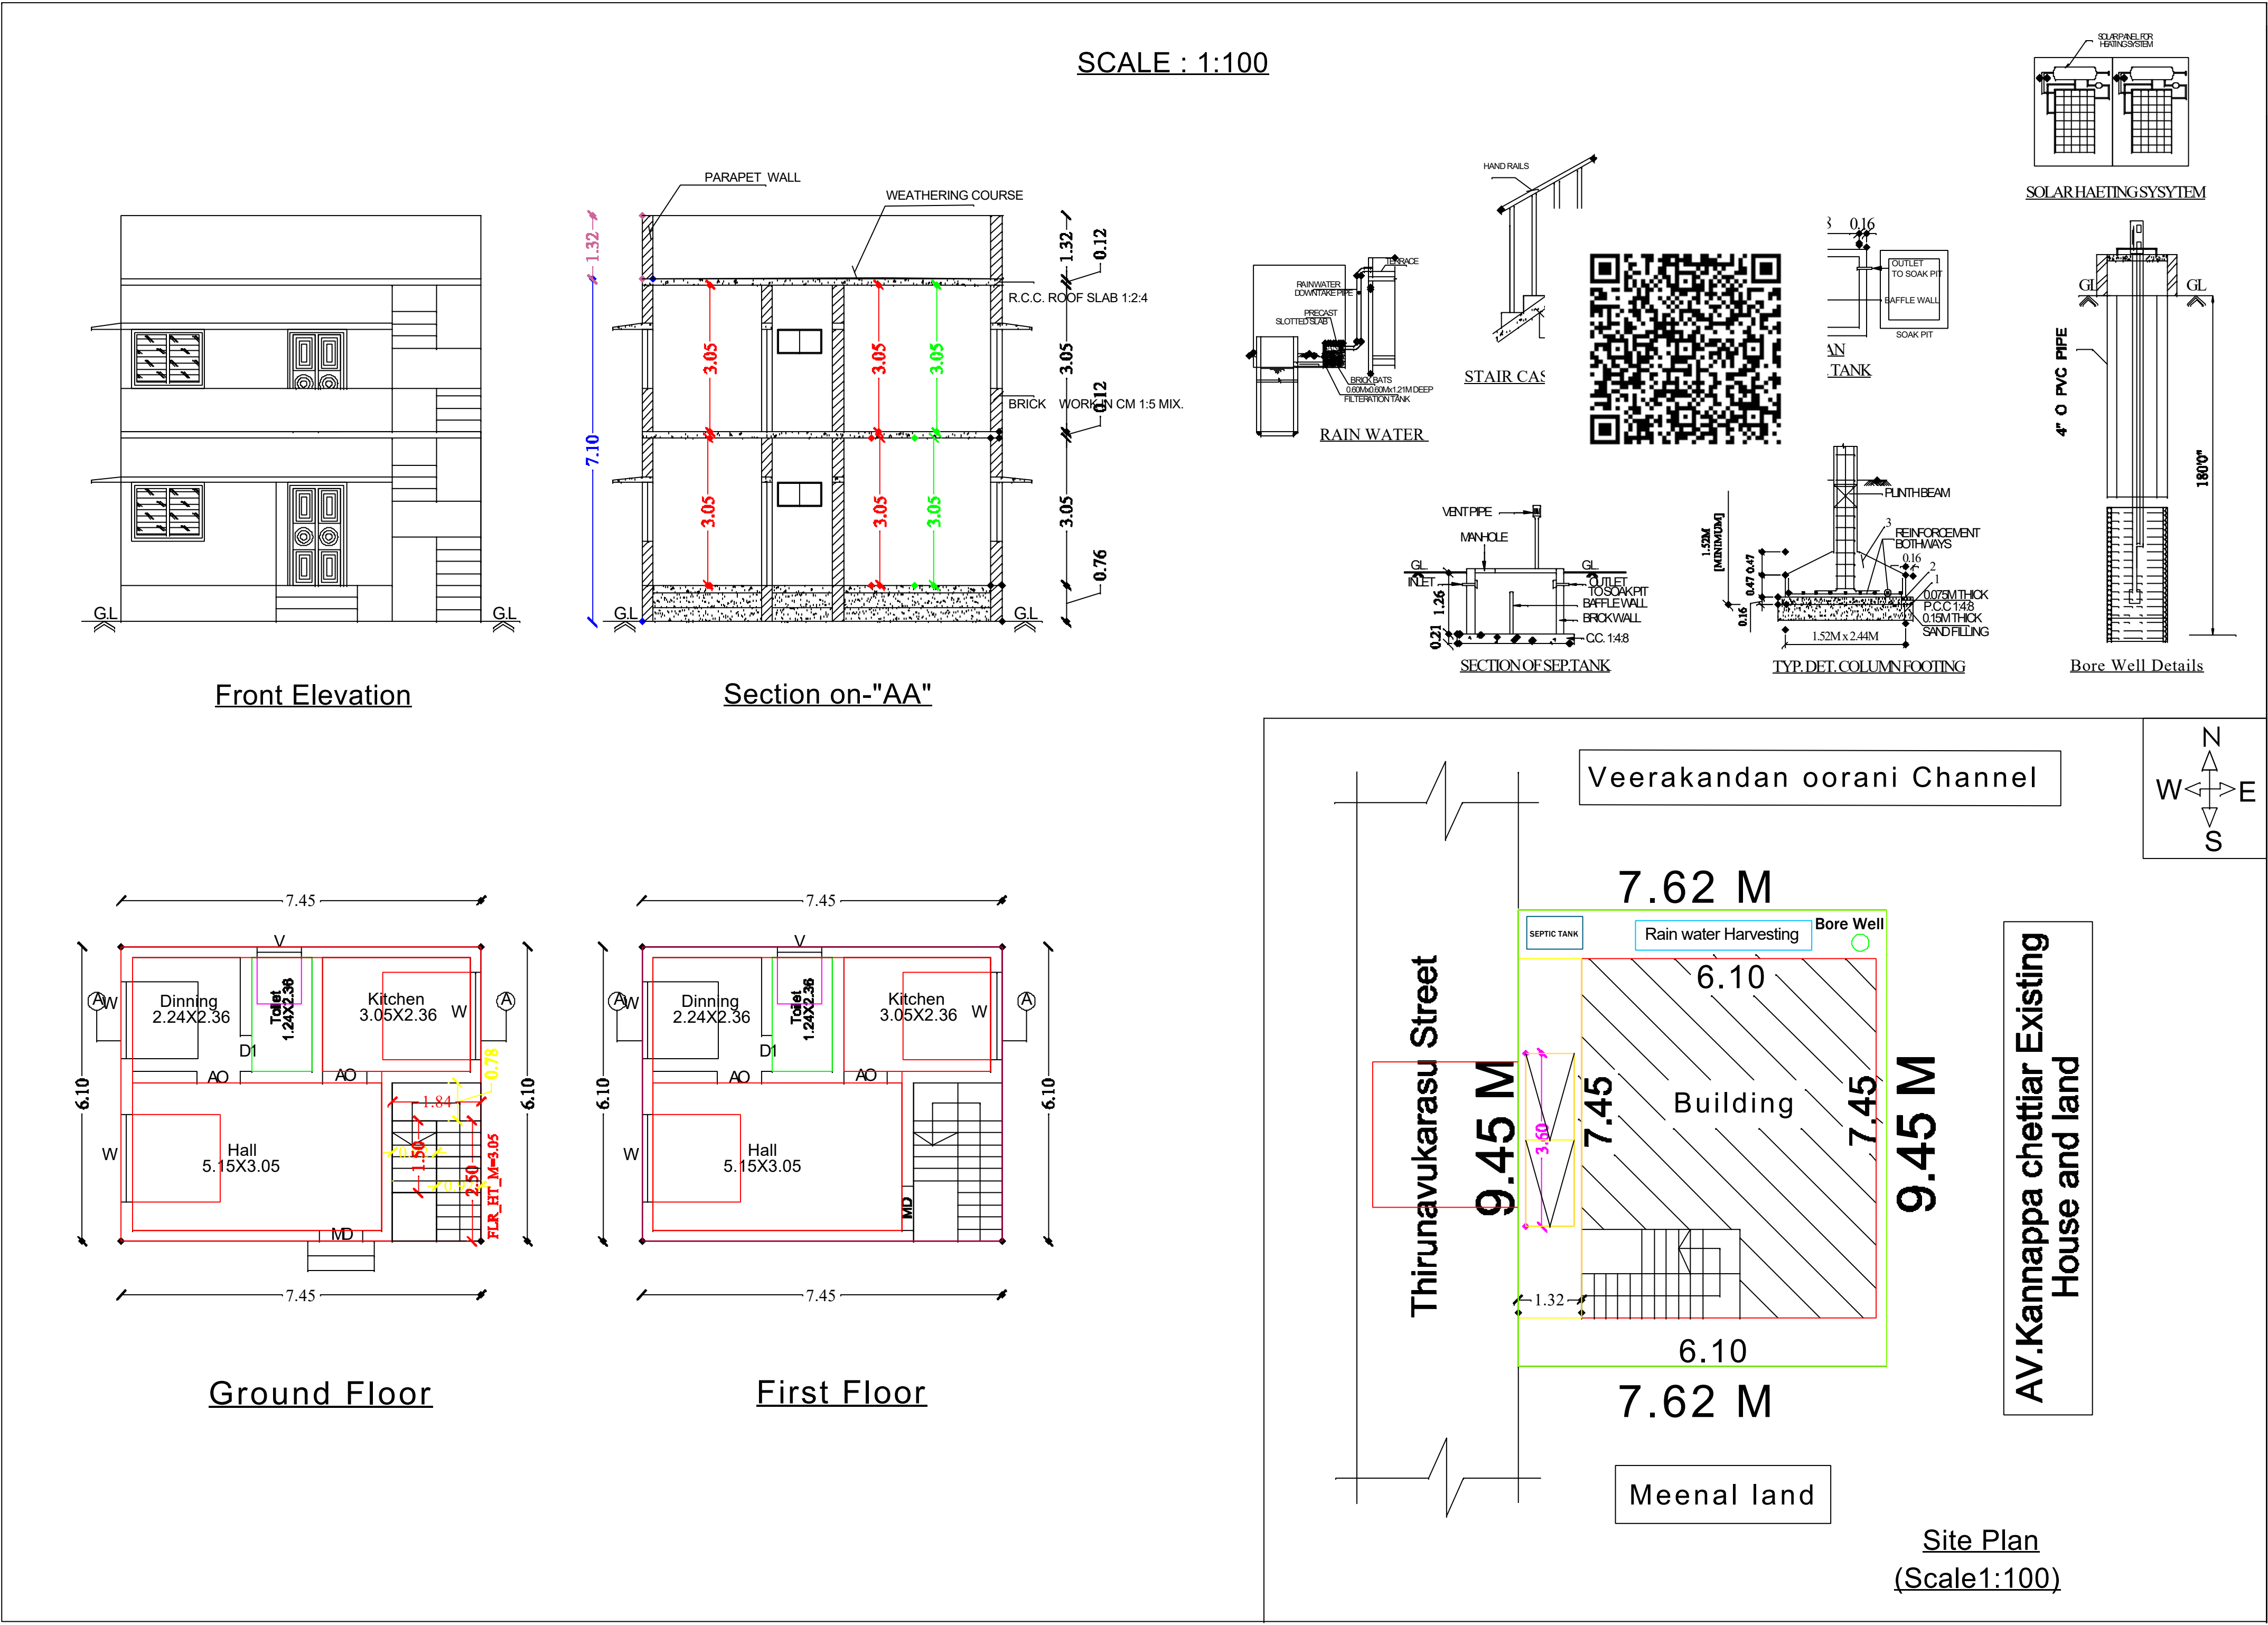

LEGEND	FEET	METRE
RD, D DOOR	3'0"x7'0"	0.92x2.13
MD MAIN DOOR	3'6"x7'0"	1.10x2.13
D1 DOOR	2'6"x7'0"	0.76x2.13
AO ARCH OPEN	3'0"x7'0"	0.92x2.13
W WINDOW	5'0"x4'6"	1.52x1.37
V VENTILATOR	3'0"x2'0"	0.91x0.60

AREA DETAILS	SQ.FT.	SQ.M.
As Per Document	775.00	72.00
As Per Site	775.00	72.00

PLINTH AREA DETAILS		
Ground Floor Area	489.22	45.45
First Floor Area	489.22	45.45
Open Space Area	285.78	26.54

FSI DETAILS	PROPOSED	PERMISSIBLE
Total Plinth Area Plot Area 9090 7200	1.26	2

OWNER'S NAME & SIGN:-

Mrs.N.Meenal
W/o : Mr.SM.Narayanan

ENGINEER:-

OFFICE:-

PLAN INFO
PLOT AREA M2= 72.00
SINGLE_FAMILY_BLDG=YES
CRZ=NO
SECURITY_ZONE=NO
ACCESS_WIDTH_M=3.00
WHETHER_GOVT_OR_AIDED_SCHOOL=NO
ROAD_WIDTH=3.00
ROAD_LENGTH=250
AVG_PLOT_DEPTH=7.62
AVG_PLOT_WIDTH=9.45
SURVEY_NO= 37/898A
PATTA_NO=NIL
VILLAGE = NATTARASANKOTTAI
TALUK= KALAIYARKOVIL
LAND_USE_ZONE = RESIDENTIAL
BUILDING_NEAR_TO_RIVER=NO
DISTRICT=SIVAGANGAI
RWH_DECLARED=YES
AREA_TYPE=EWS
OSR_APPLICABLE=NO
PREMIUM_FSI_REQUIRED=NO
IS_APPROVED_LAYOUT=NO
BUILDING_NEAR_MONUMENT=NO
BUILDING_NEAR_GOVT_BLDG=NO
PROVISION_FOR_GREEN_BUILDINGS_AND_SUSTAINABILITY=YES
NOC_FIRE_DEPT=NO
JURISDICTION_TYPE= TOWN PANCHAYAT
EXISTING_FLOOR_AREA_TO_BE_DEMOLISHED_M2=NO
IS_SWIMMING_POOL_EXISTS=NO
AS_AT_SITE=72.01
FMB_OR_PLR=72.00
AS_PER_DOCUMENT=72.00
IF_HERITAGE_TOWN_LESSTHAN_1KM_RADIUS=NO