
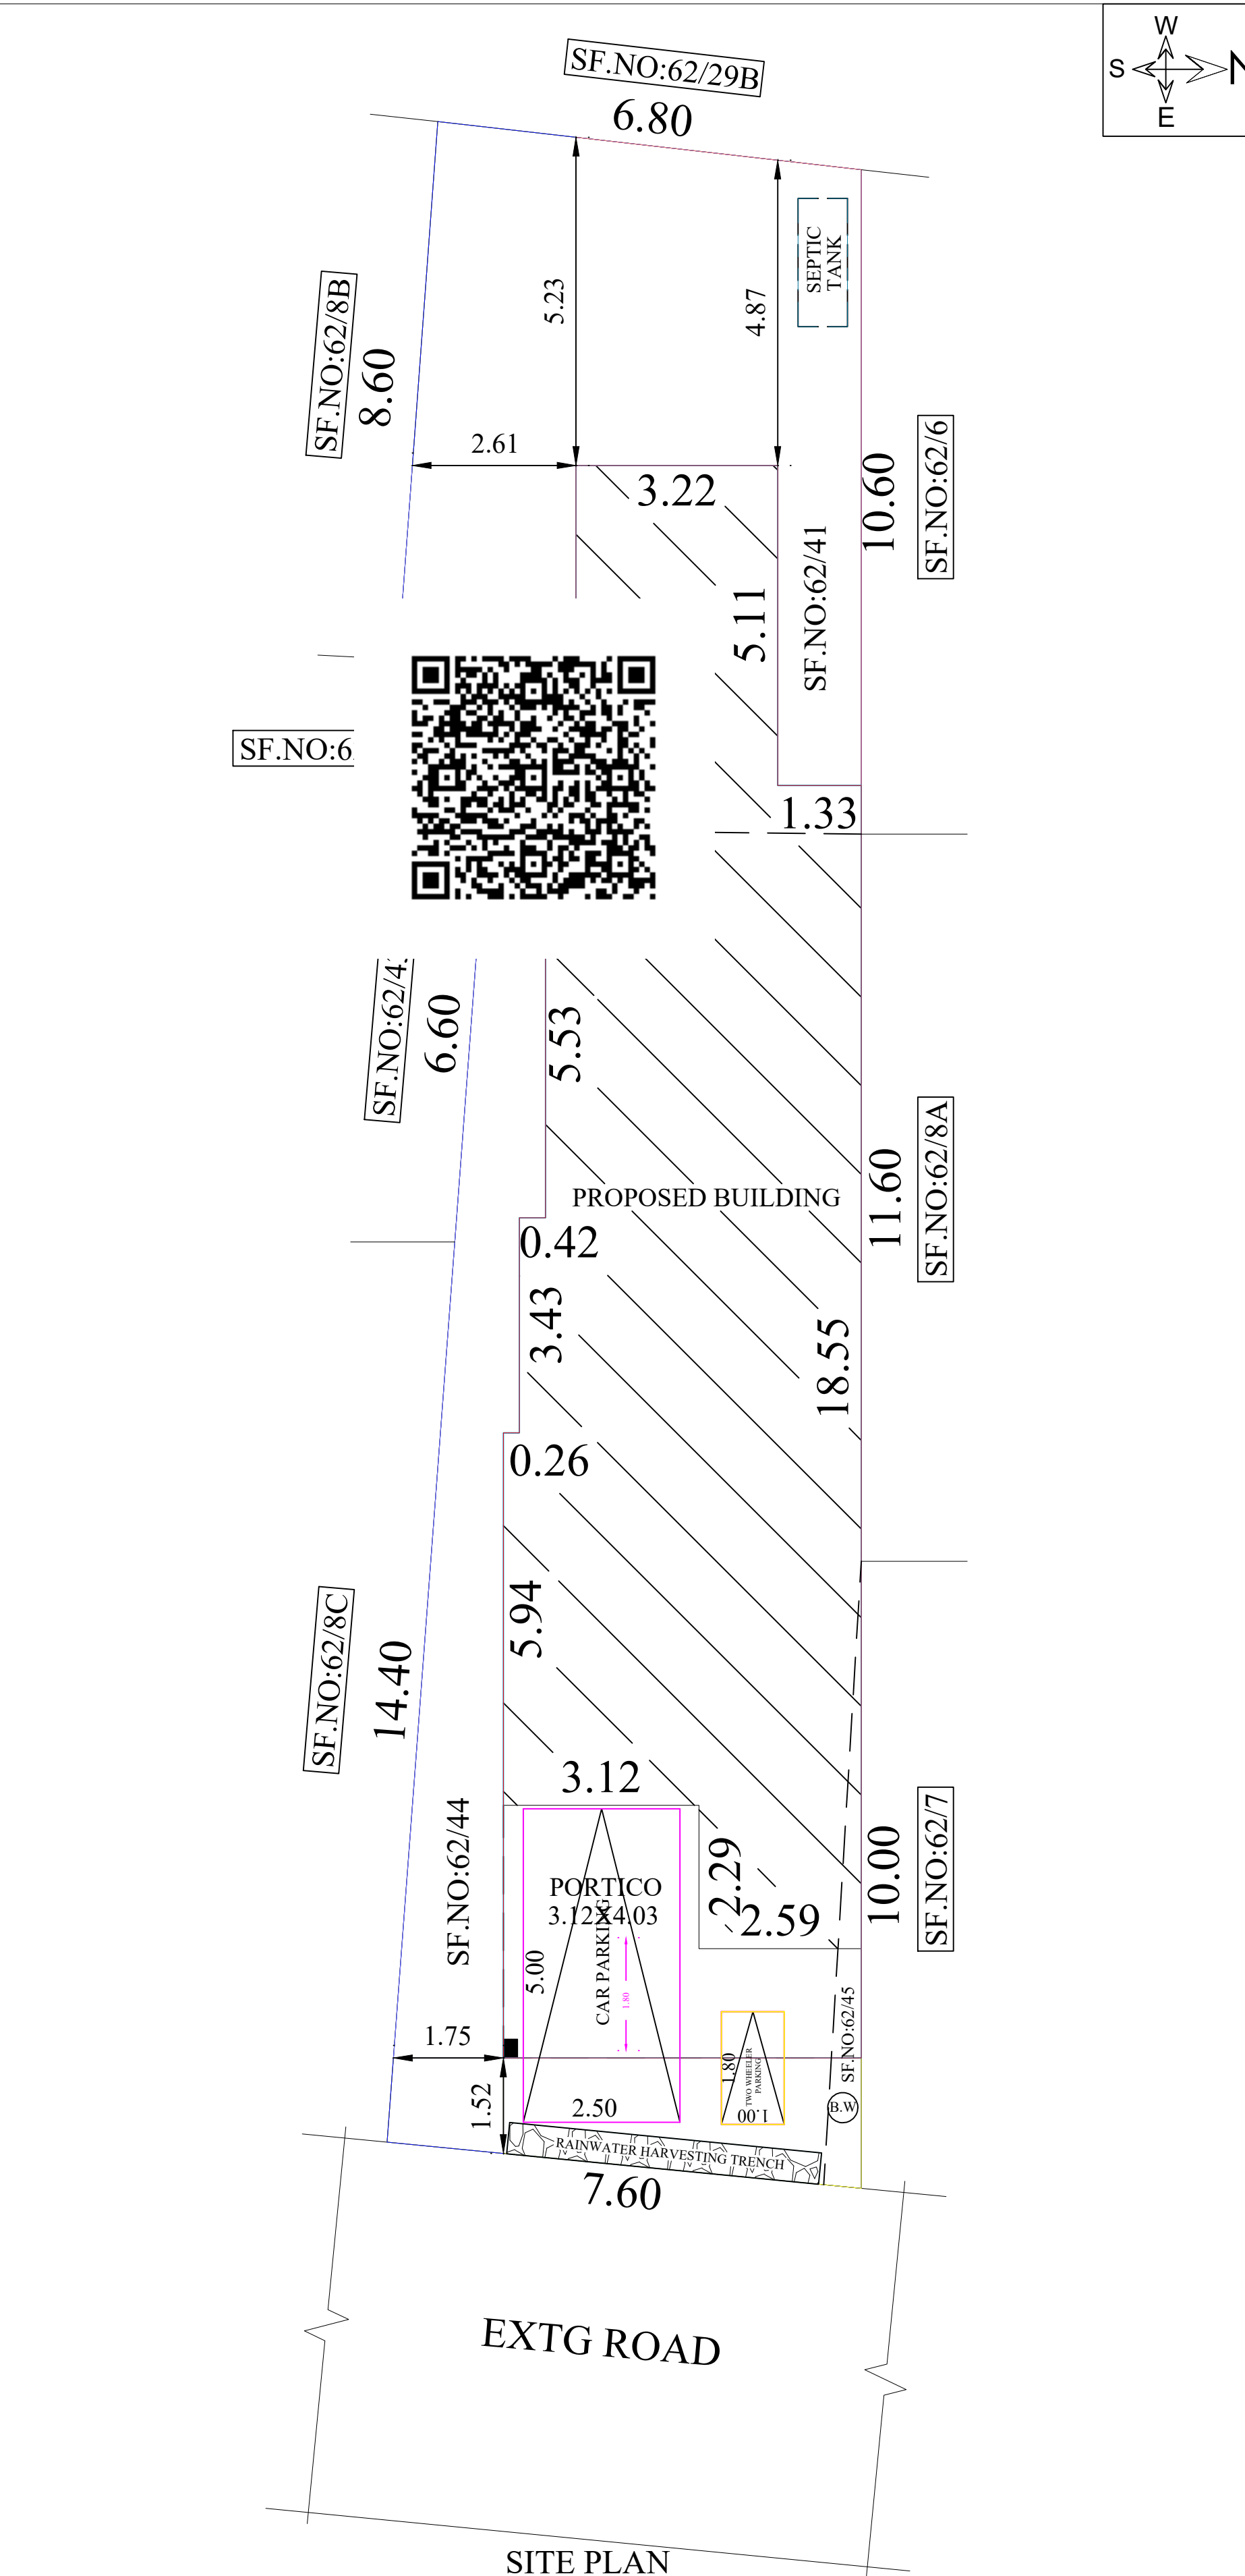


PLAN SHOWING THE PROPOSED CONSTRUCTION OF R.C.C ROOF RESIDENTIAL BUILDING GROUND FLOOR AT OLD GR.SF.NO:62/6,62/7 &62/44,NEW GR.SF.NO:62/41,62/44 & 62/45,PATTA NO:7114,7115,7116, IN PALLATHUR VILLAGE,PALLATHUR GROUP,PALLATHUR TOWN PANCHAYAT,SAKKOTTAI UNION,KARAIKUDI TALUK,SIVAGANGAI DIST.

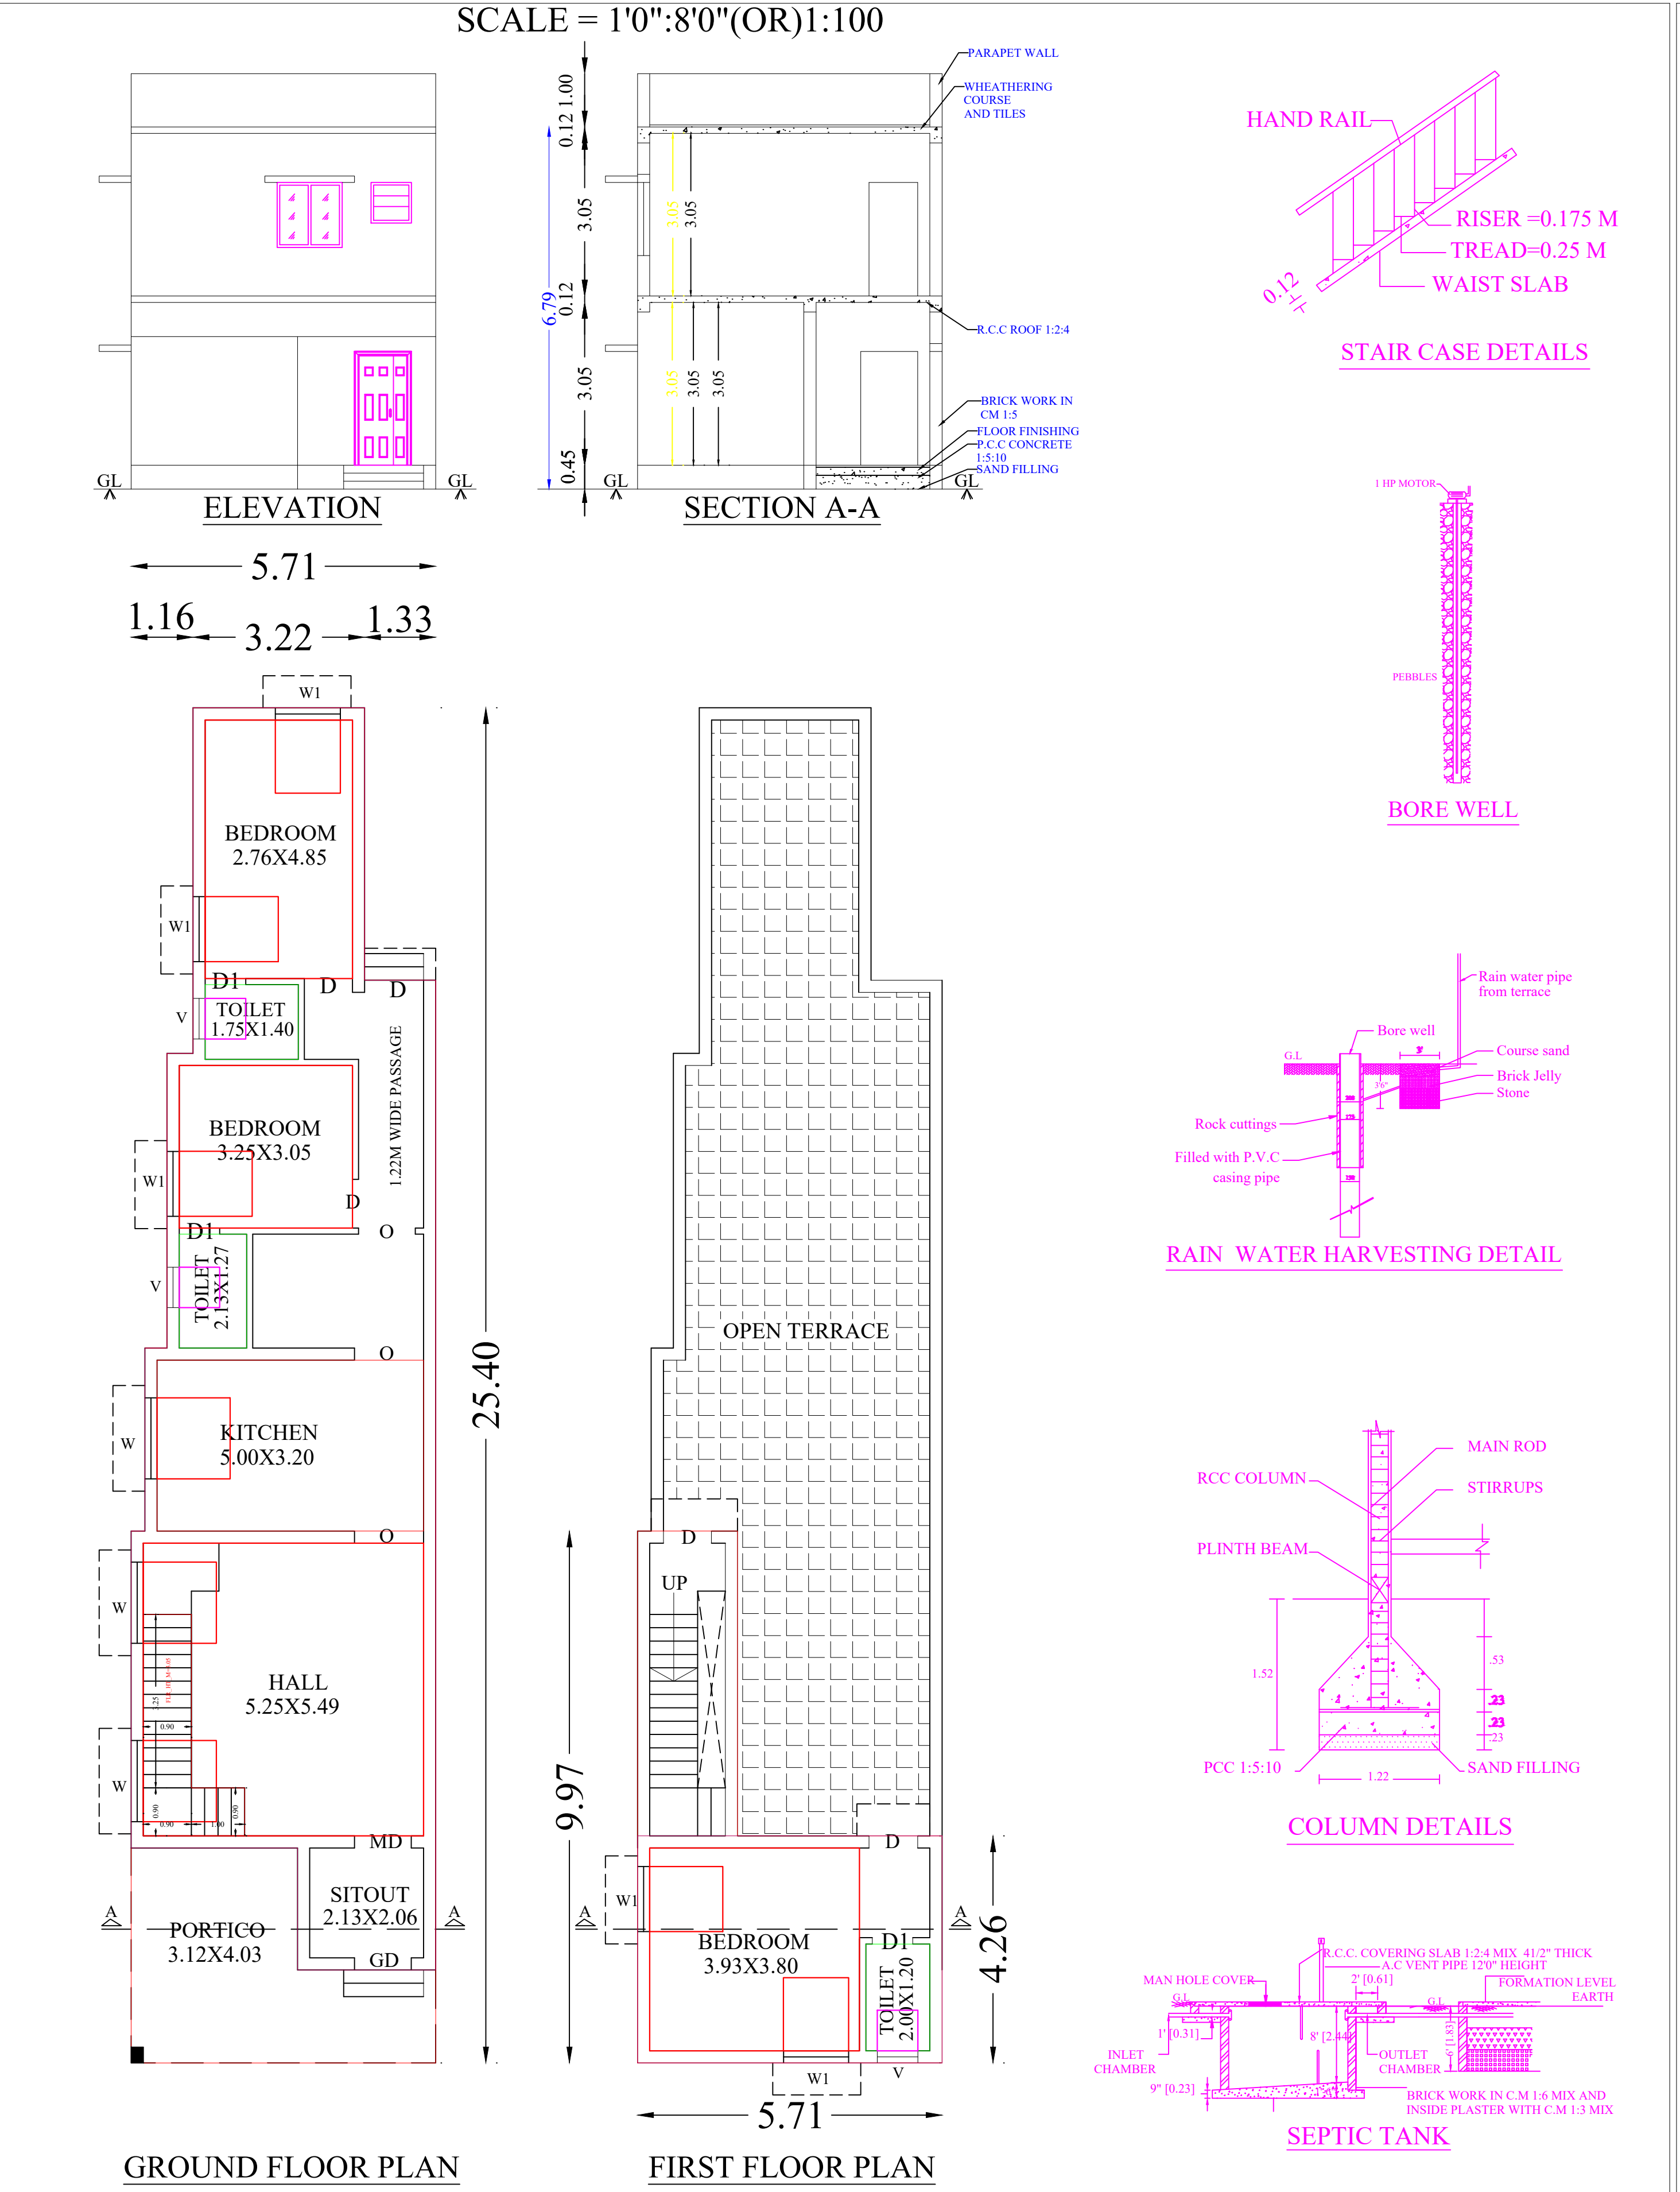


LEGEND	IN M	IN FT
MD MAIN DOOR	1.06 X 2.13	3'6" X 7'0"
D DOOR	0.91 X 2.13	3'0" X 7'0"
D1 DOOR	0.76 X 2.13	2'6" X 7'0"
W WINDOW	1.22 X 1.37	4'0" X 4'6"
V VENTILATOR	0.76 X 0.76	2'6" X 2'6"

AREA DETAILS:	SQ.M	SQ.FT
SITE AREA	214.00	2303.47
REFERENCE:	SQ.M	SQ.FT
GROUND FLOOR PLINTH AREA	126.16	1357.97
FIRST FLOOR PLINTH AREA	35.04	377.16
OPEN SPACE AVAILABLE	87.84	945.50

ALL DIMENSIONS ARE IN METER		
COLOUR INDEX		
PRO CONSTRUCTION		☐
SITE BOUNDARY		☐
EXTG ROAD		☐

OWNER NAME & SIGN

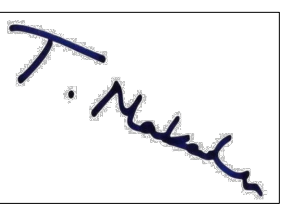

Mr.T.MANIKANDAN
S/o:Mr.THIRUNAVUKARASU


Er. N. MOHAMED MANSOOR, B.E.,
Registered Engineer, Grade-III
AMEENA CONSTRUCTION
No: 3/1, V.O.C. Road Meelacoorani Valkai Street
KARAIKUDI-630 001
Cell: 82489 94060

ENGINEER

OFFICE USE