





PLAN SHOWING THE PROPOSED CONSTRUCTION OF RESIDENTIAL HOUSE BUILDING AT G.R.S NO : 51/32.

WARD NO : 05, PALLIVASAL STREET, MALLIPATTINAM, ILAYANGUDI, ILAYANGUDI TOWN PANCHAYAT,

ILAYANGUDI TALUK - SIVAGANGAI DISTRICT.

ALL DIMENSION ARE IN METER

APPLICANT / OWNER NAME : M.MOHAMED ALI

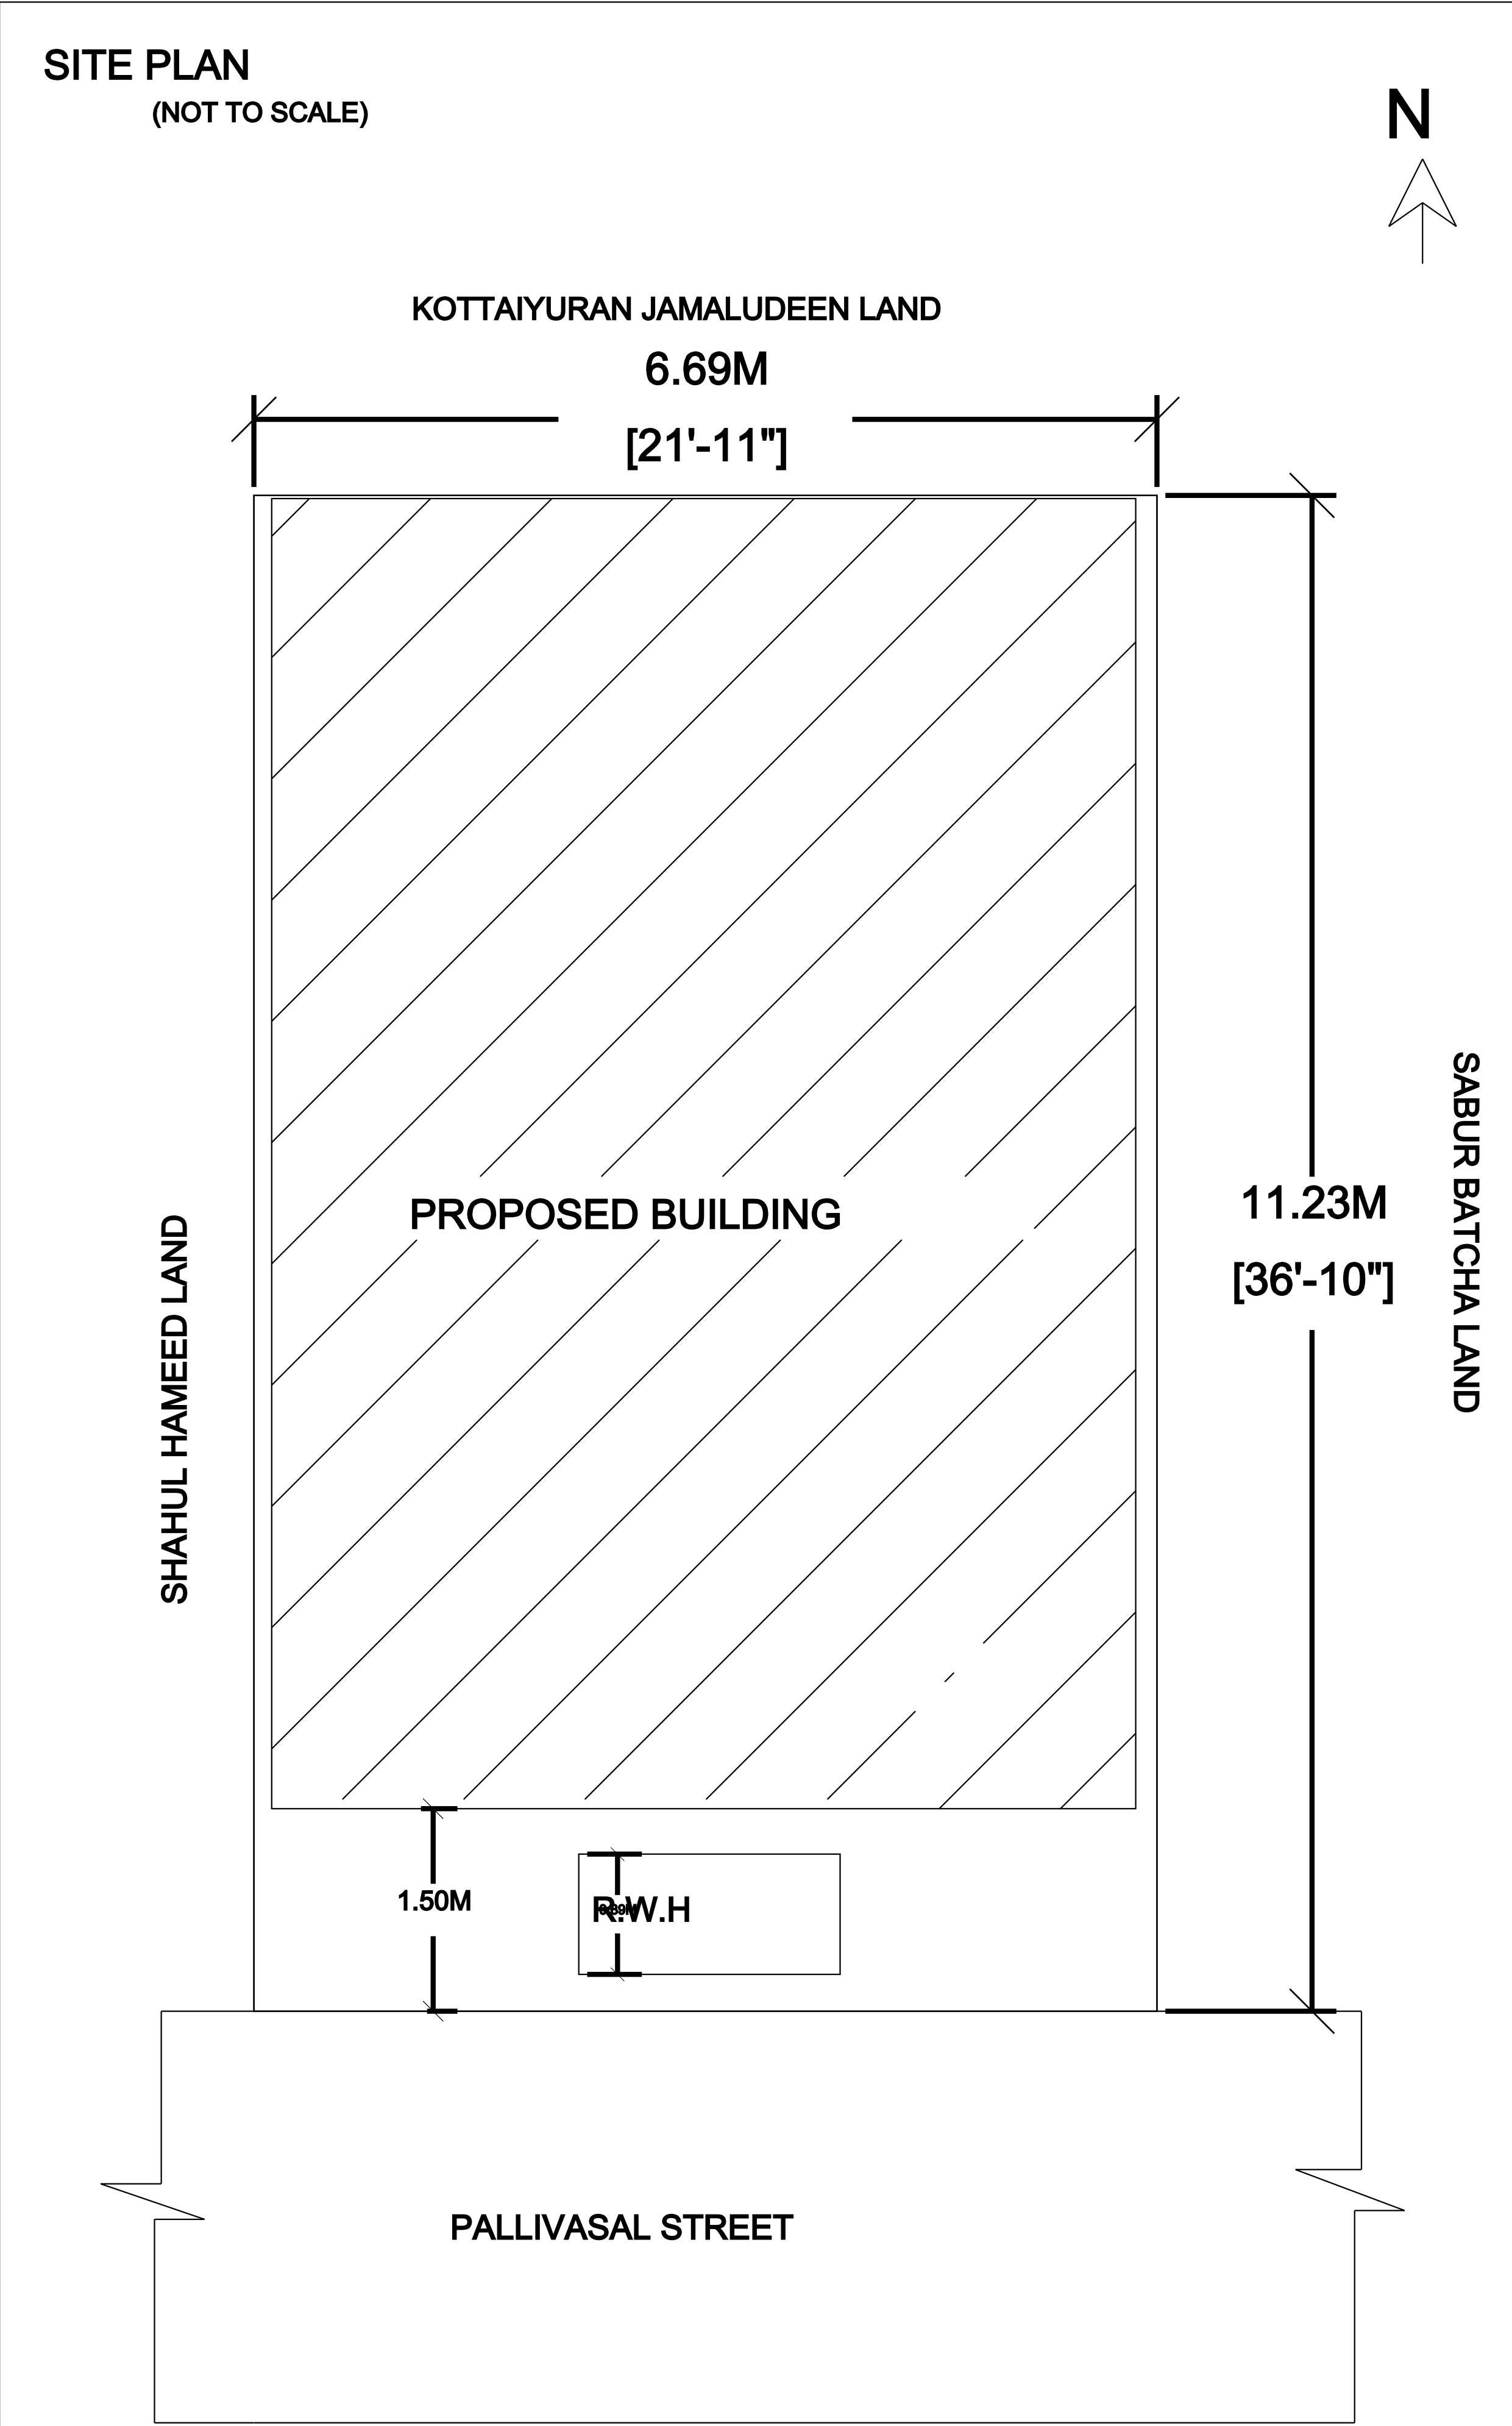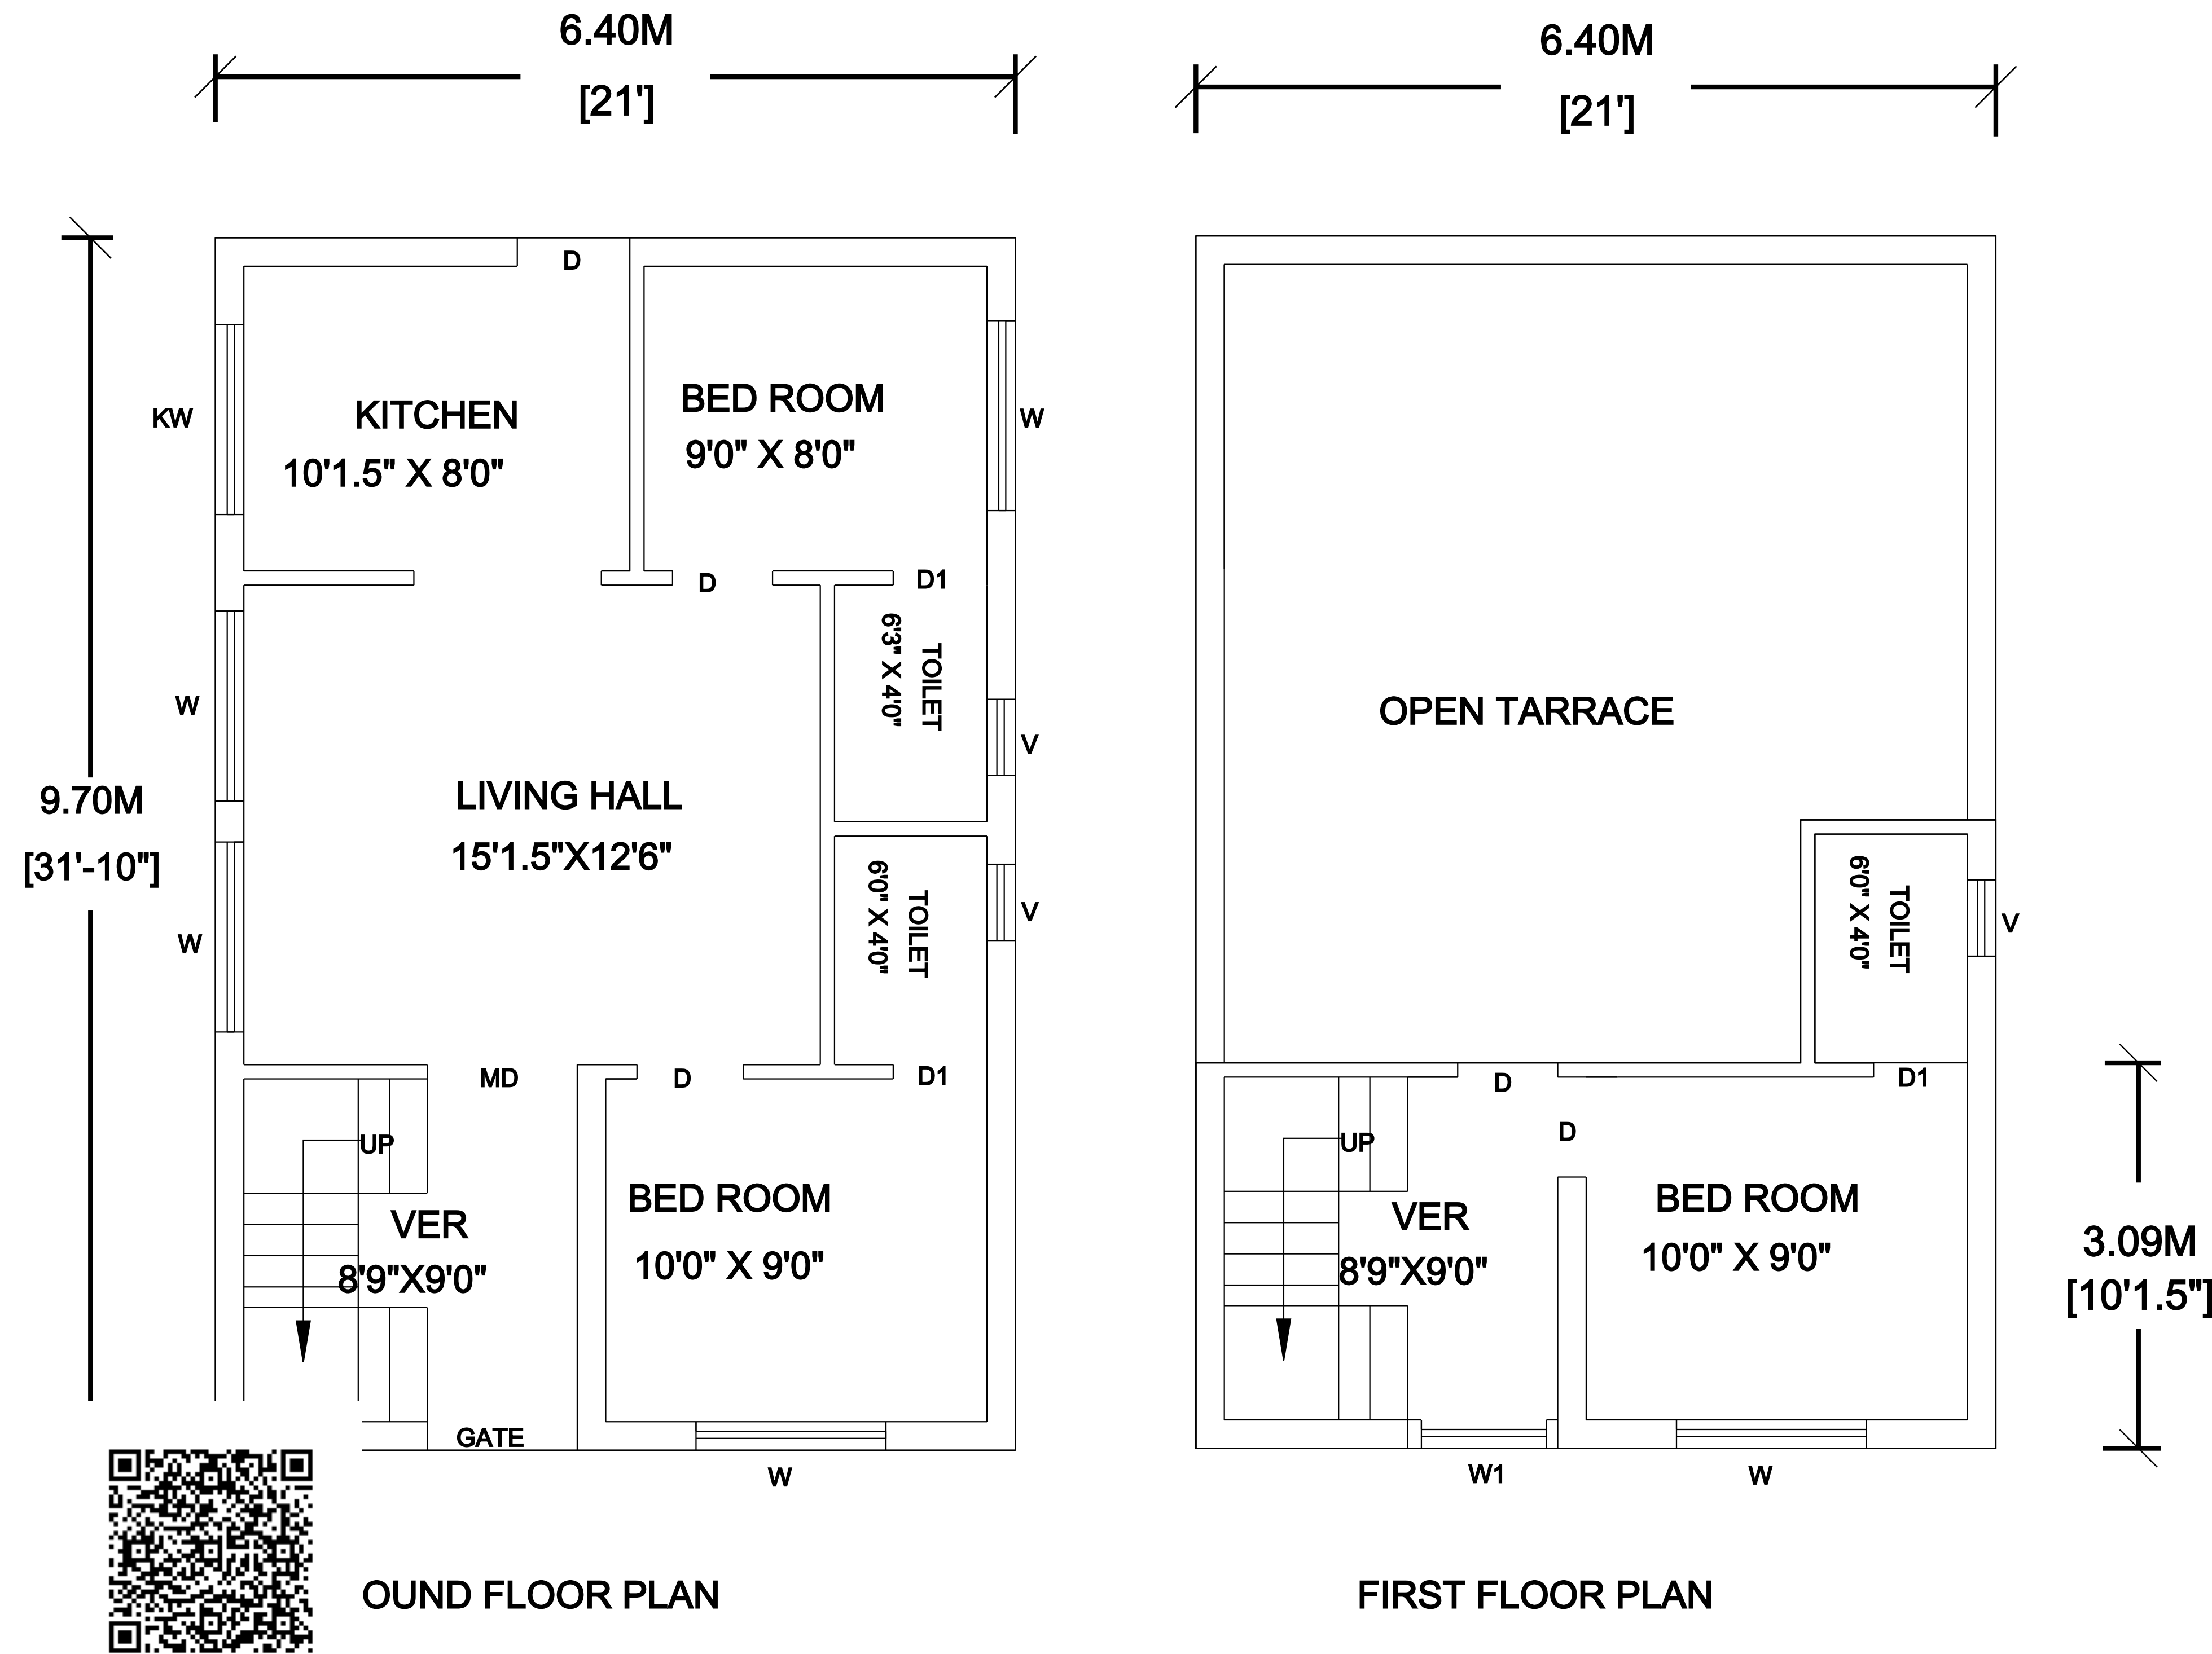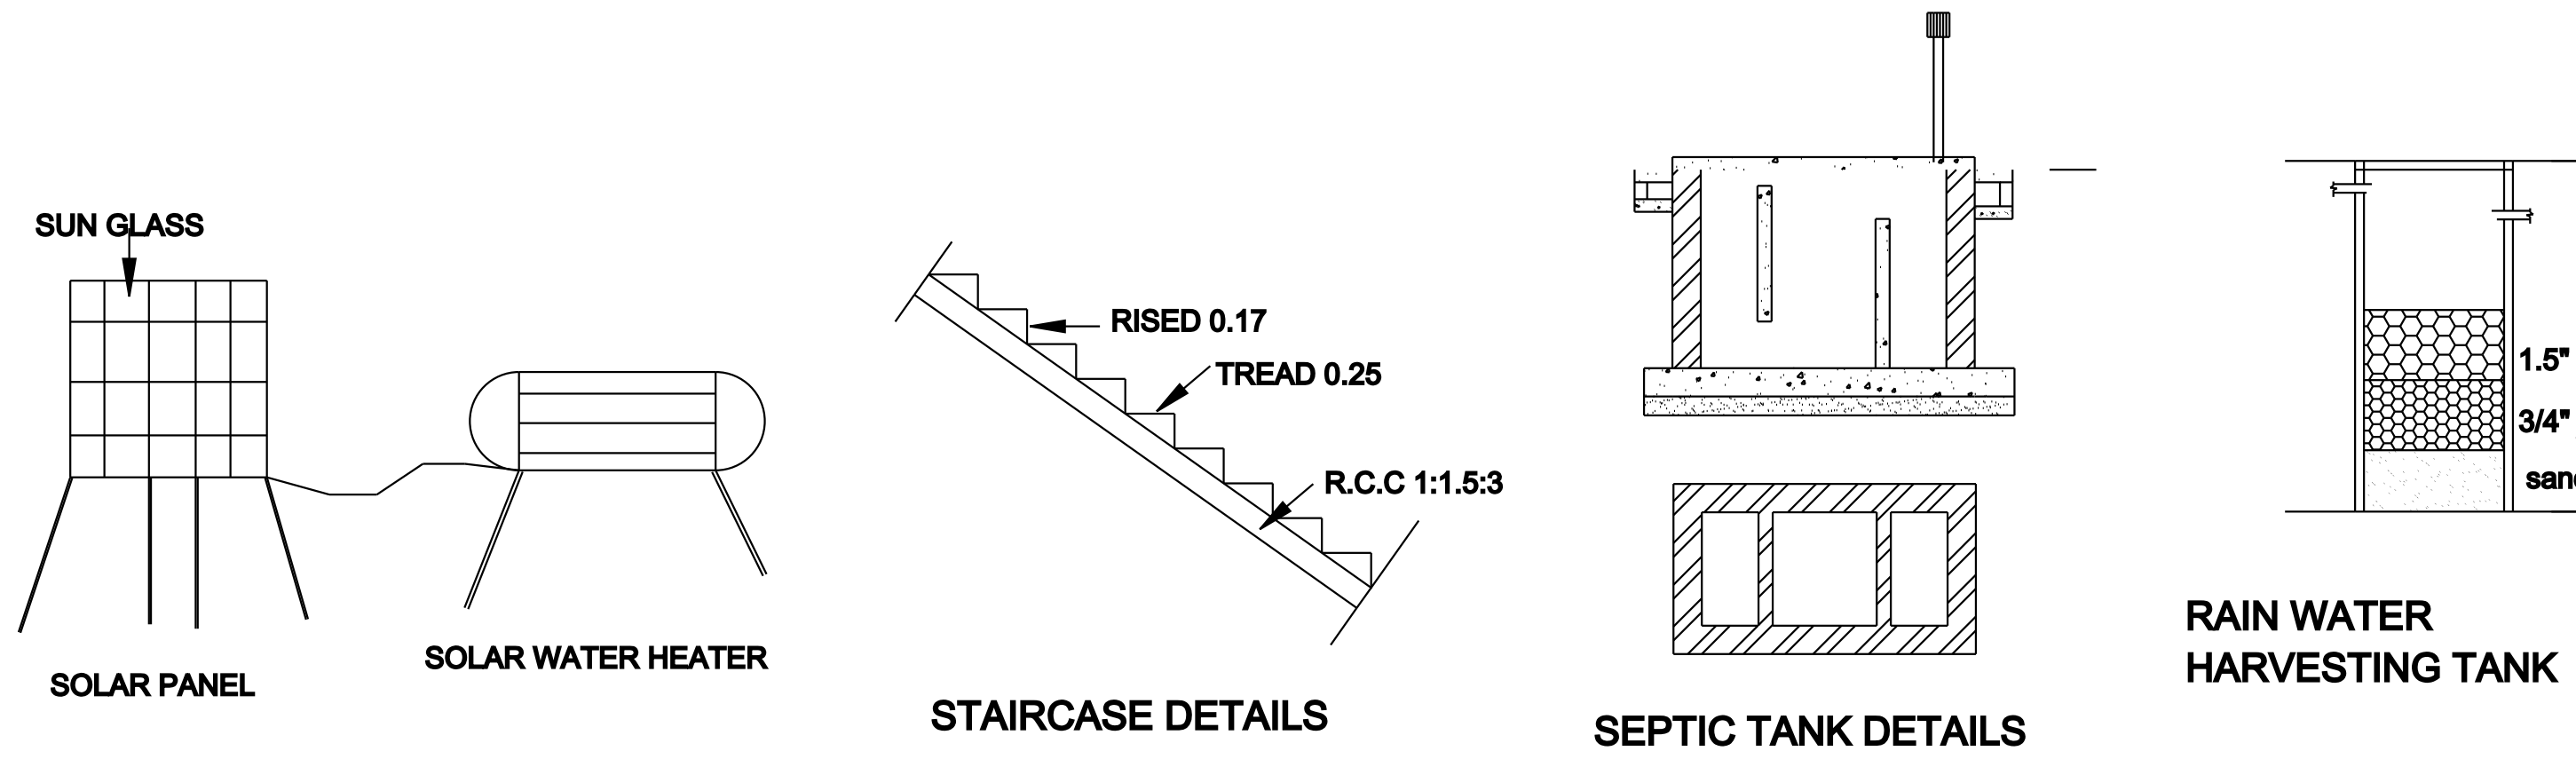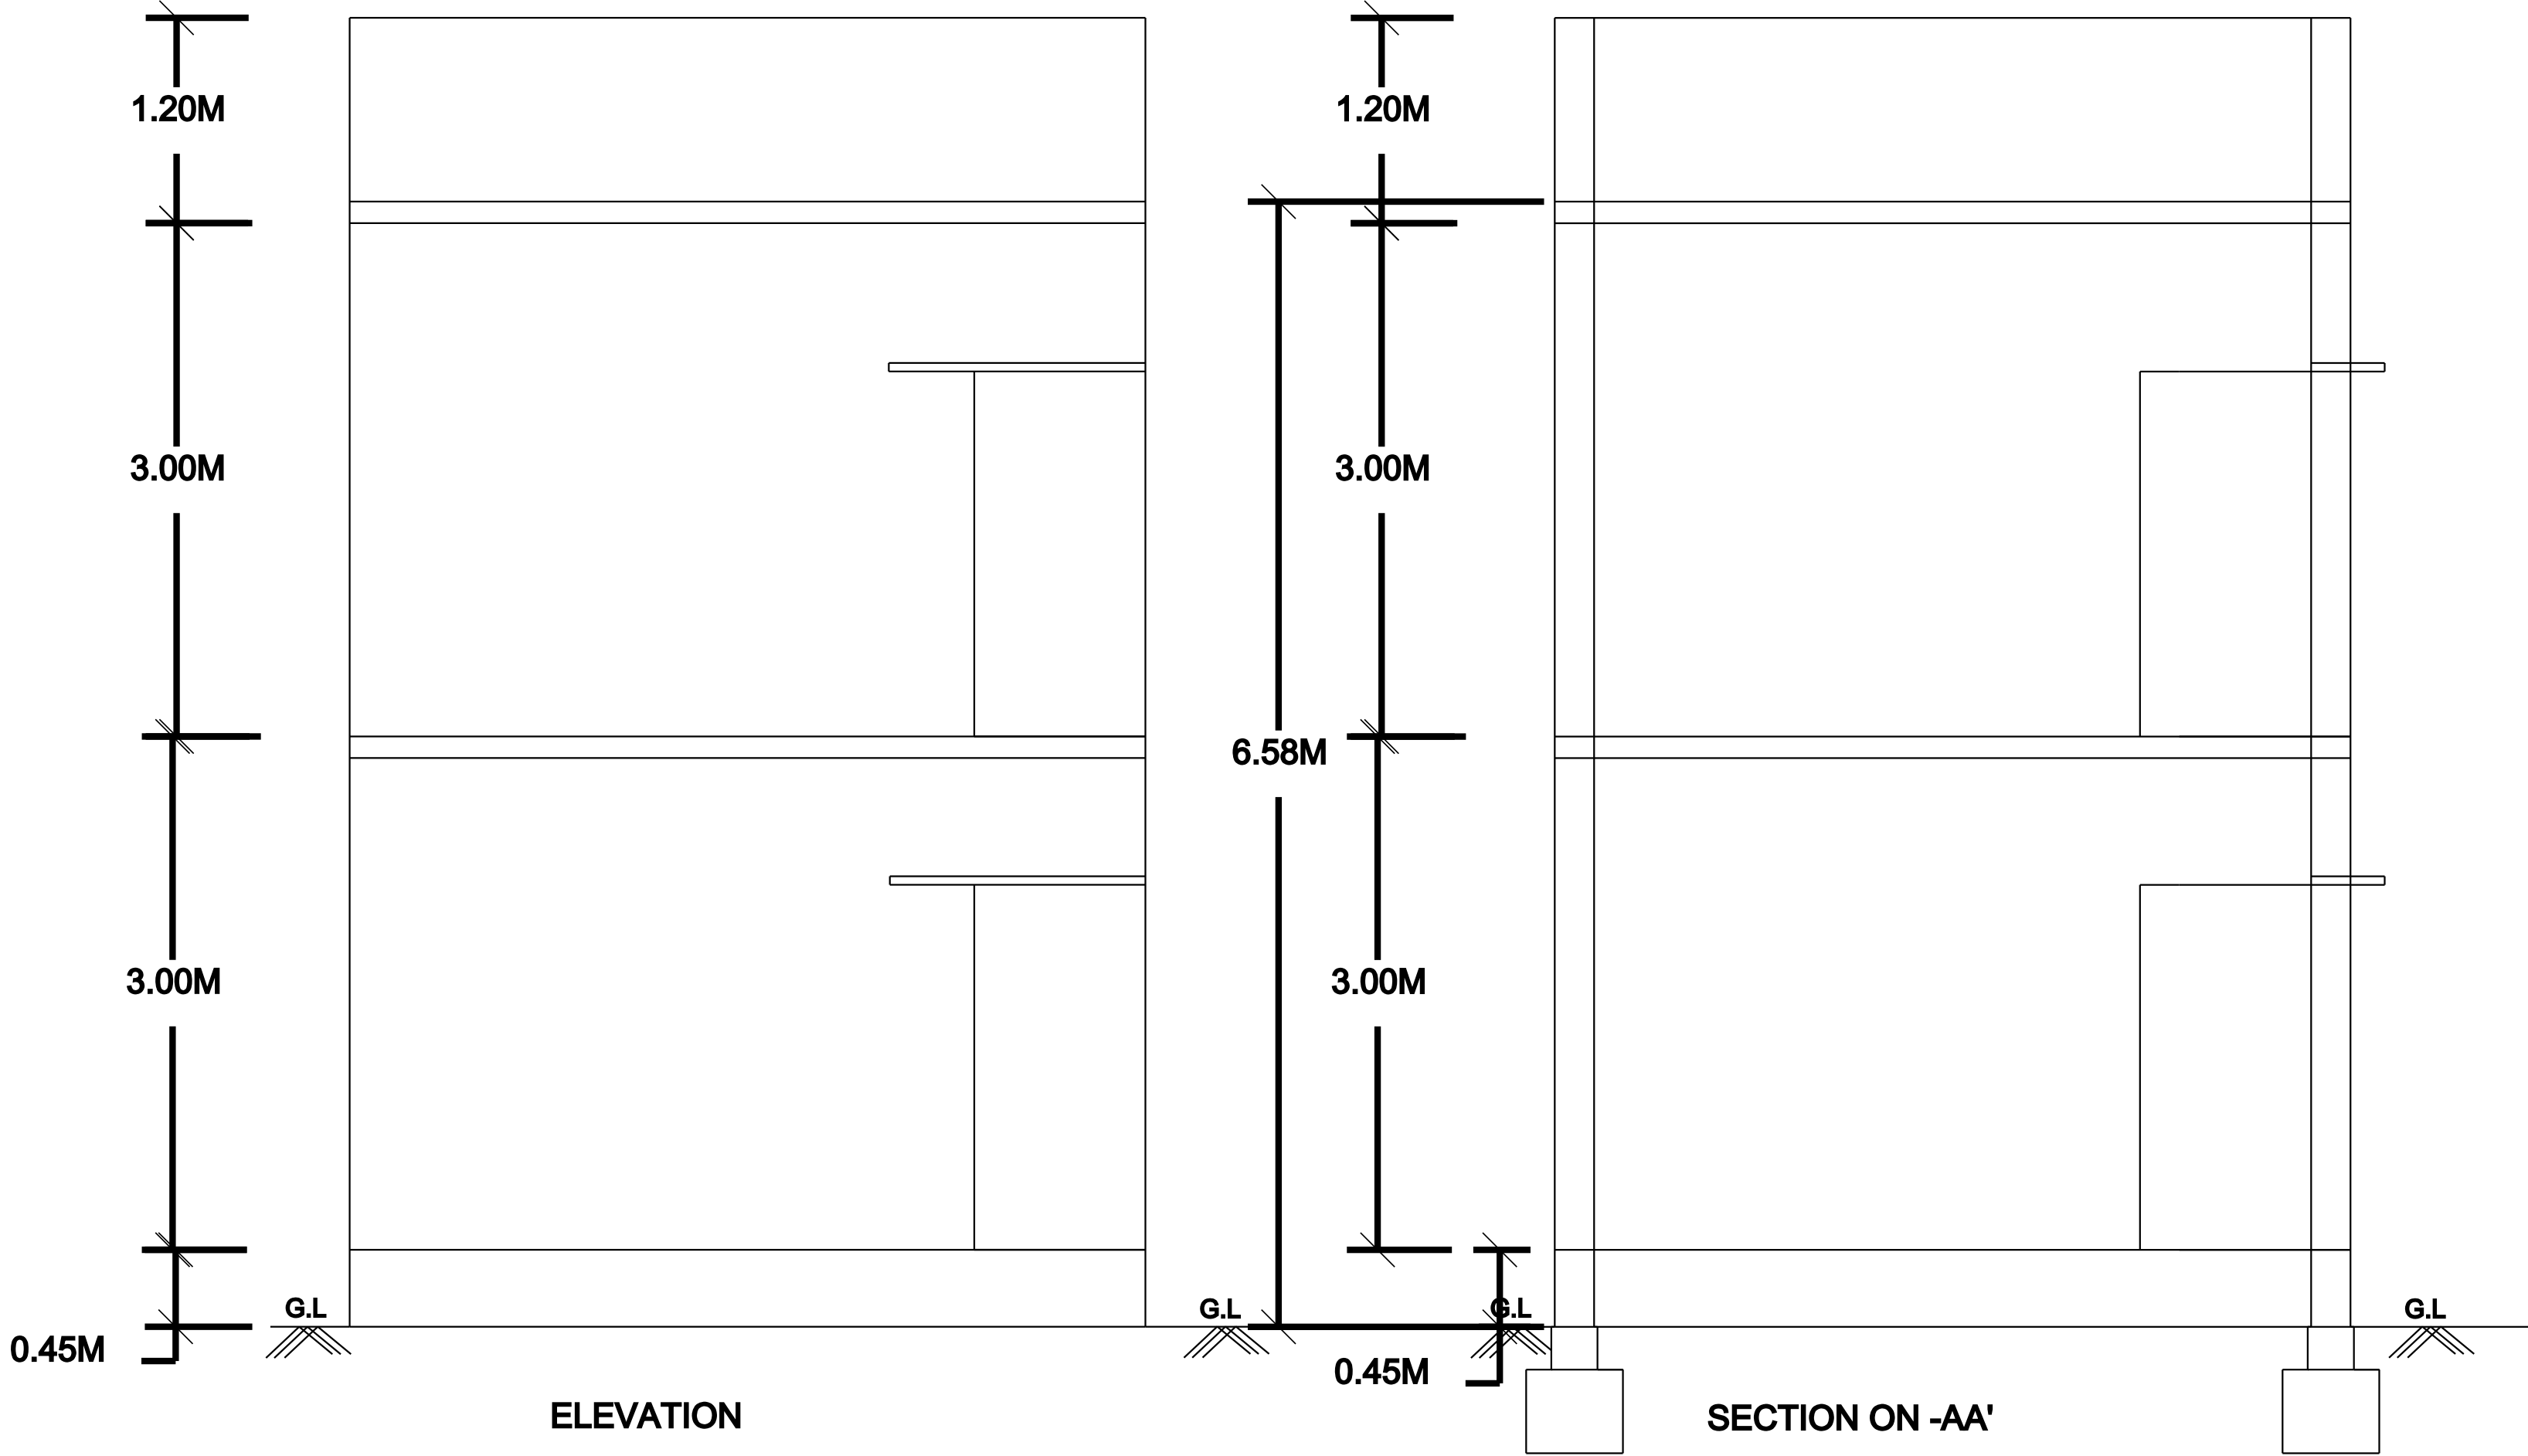

AREA STATEMENT		
DESCRIPTION	SQ.FT	SQ.M
SITE EXTENT	809.00	75.10
PRO.GROUND FLOOR	668.44	62.10
PRO.FIRST FLOOR	245.20	22.78
OPEN SPACE	140.56	13.00
TOTAL FSI AREA = 84.88 SQ.M		
SCHEDULE OF JOINERIES		
TYPE	DESCRIPTION	SIZE
MD	MAIN DOOR	1.00X2.13
D1	DOOR	0.91X2.13
D2	DOOR	0.76X2.13
W	WINDOW	1.52X1.52
KW	KITCHEN WINDOW	1.52X0.91
V	VENTILATOR	0.91X0.61
APPLICANT / OWNER SIGNATURE		
MOHAMED ALI		
REGISTERED ENGINEER		
ER.U.KANNAN B.E. (Civil), (Licenced Engineer) M.S.K. BUILDERS, Near Bus Stand, Ilayangudi - 630702 PH : 8825590826		
DRAFTED @ ER. U.KANNAN / CALL: 8825590826		
OFFICE USE		