

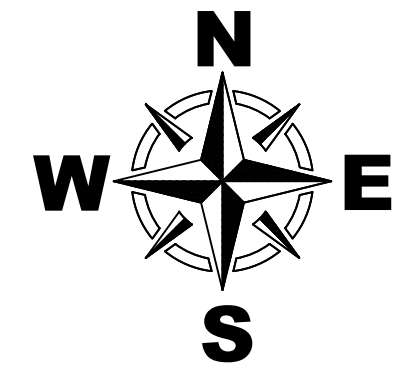
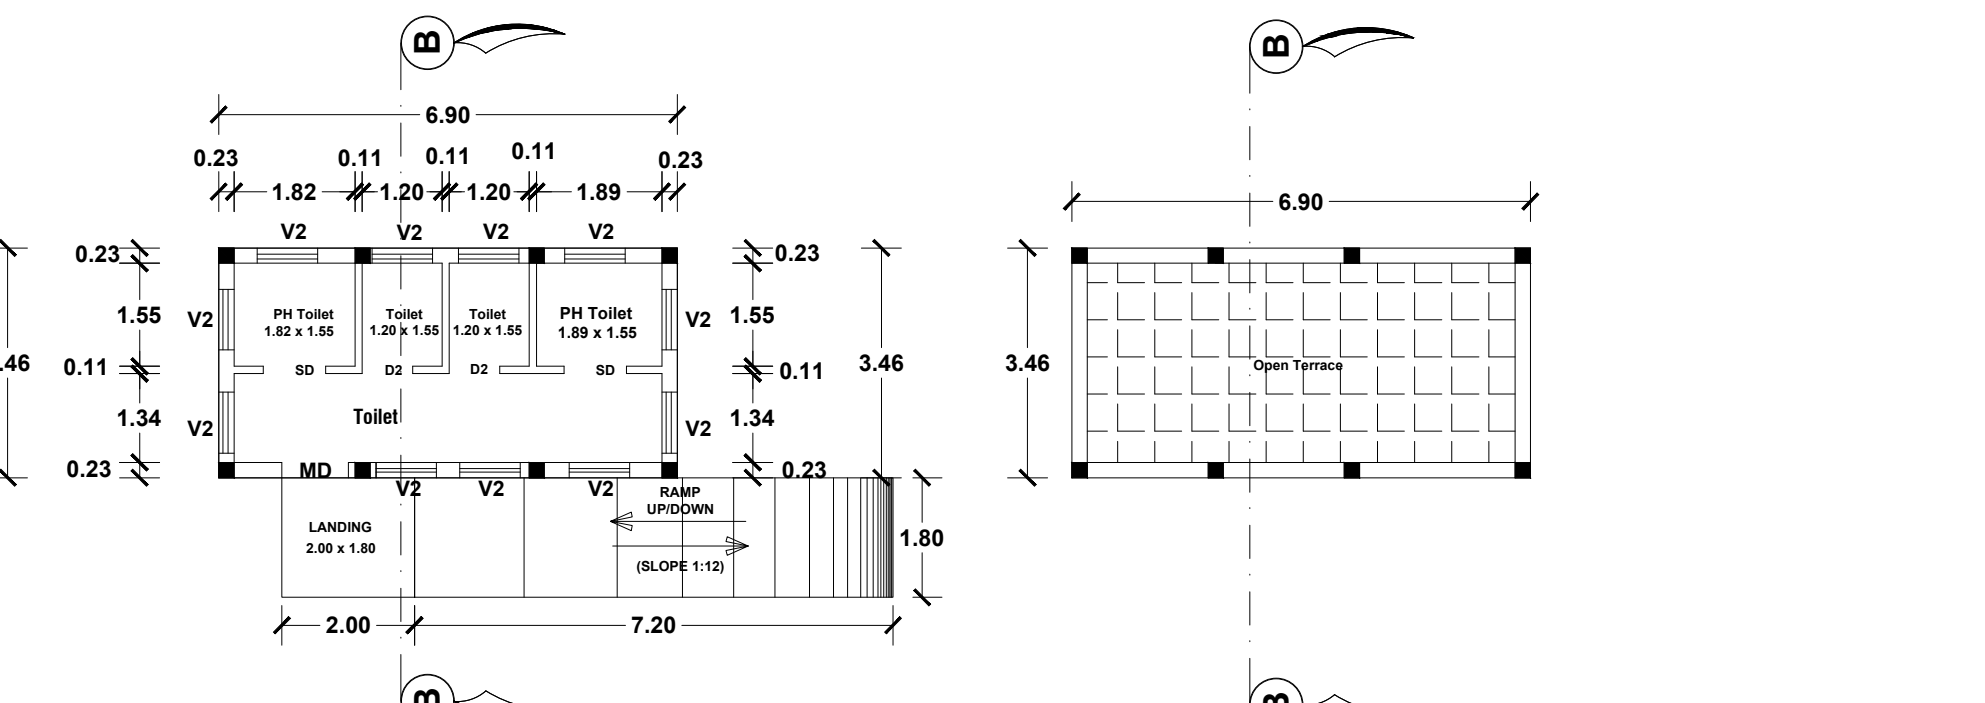
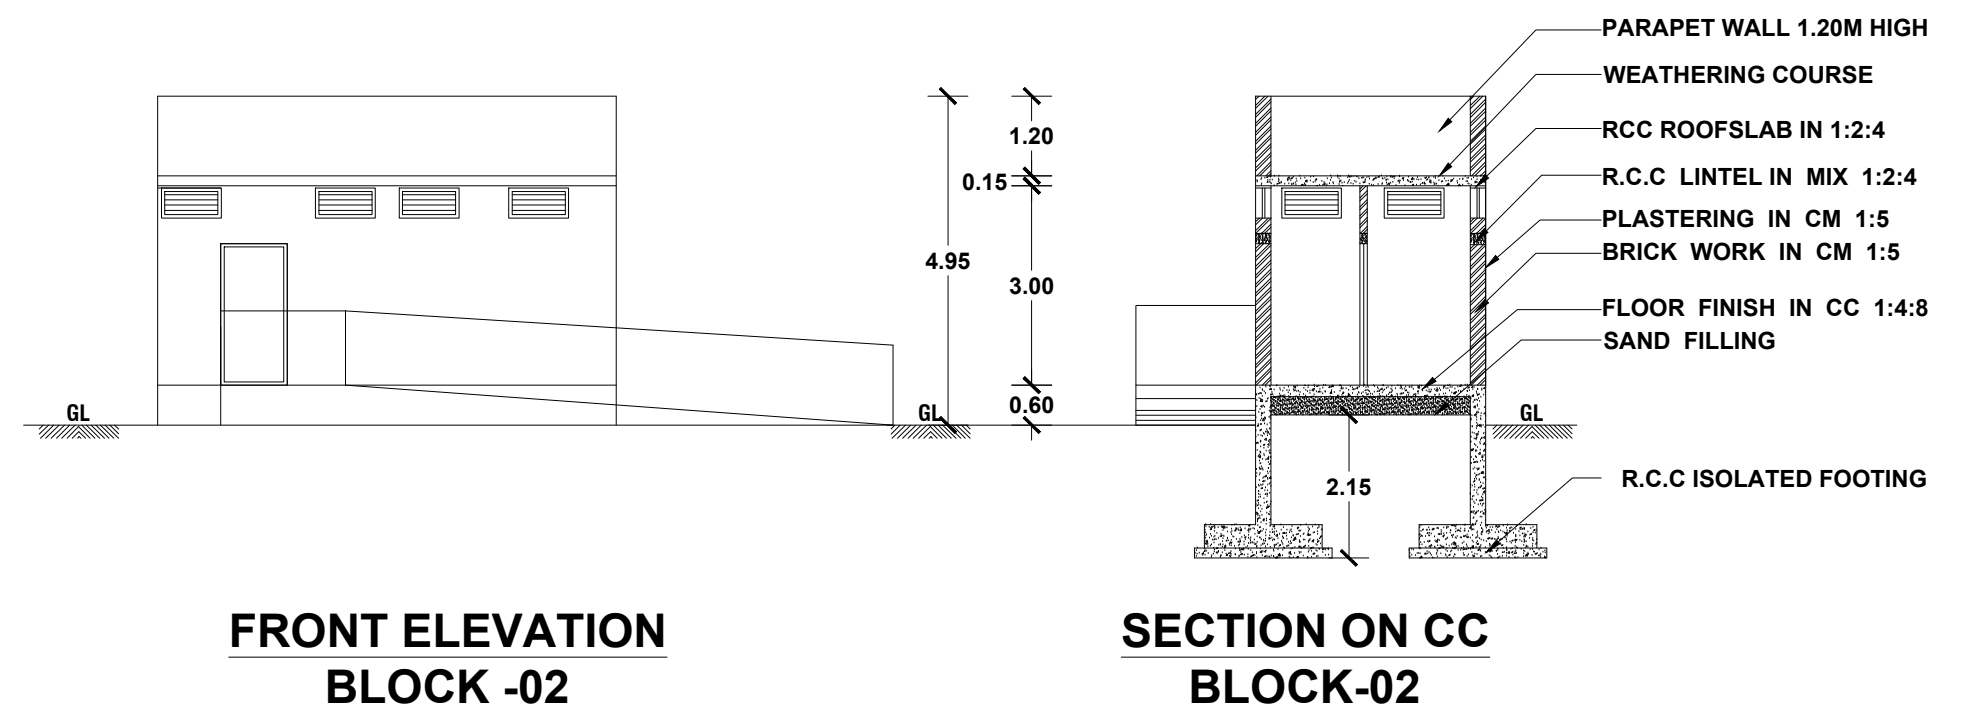
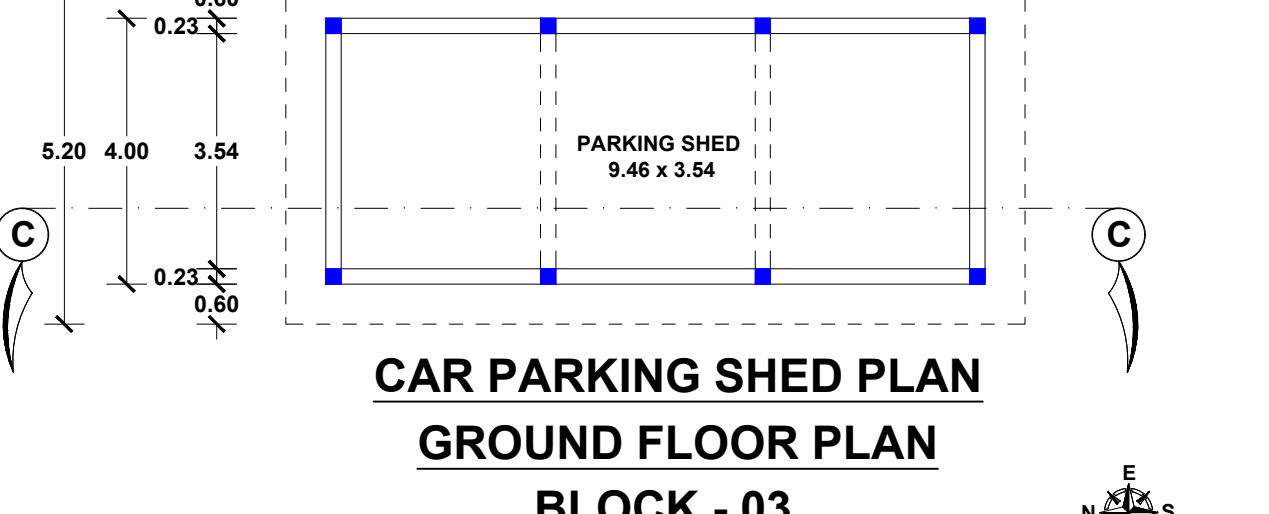
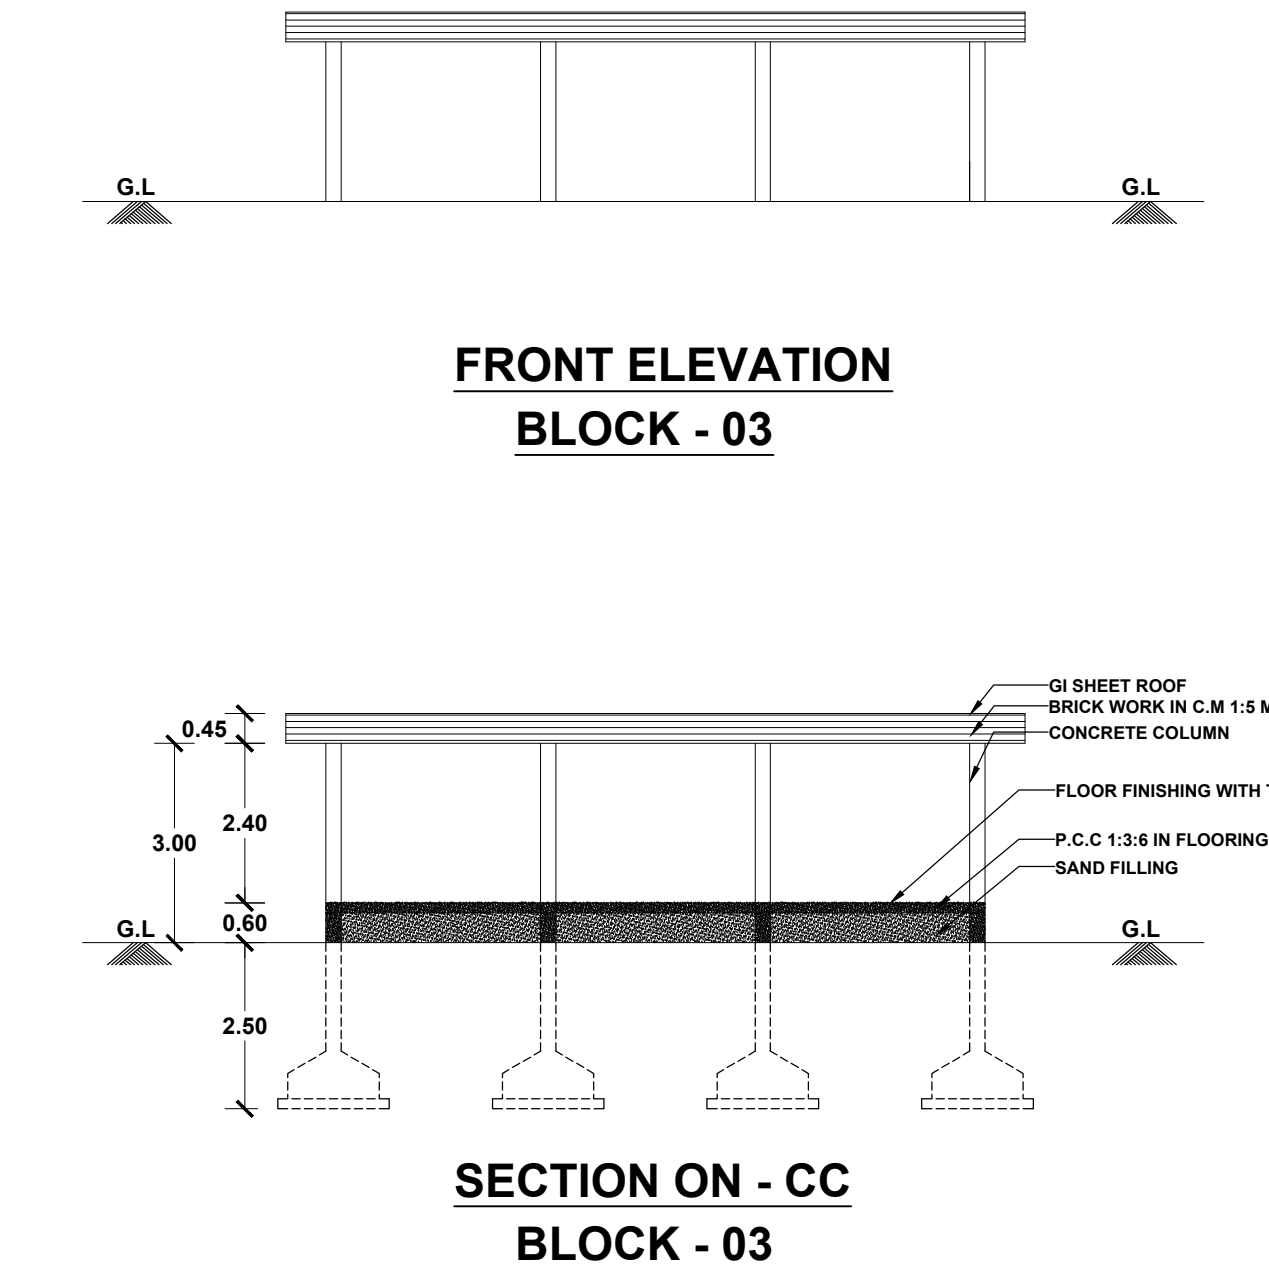


**SITE PLAN AND DETIALED PLAN SHOWING THE EXISTING CONSTRUCTION OF GI SHEET & R.C.C TERRACED ROOF COMMERCIAL (GASIFIER CREMATORIUM) GROUND FLOOR BUILDING IN S.F.No : 97 AT KONGANAPURAM VILLAGE , KONGANAPURAM SPECIAL GRADE TOWN PANCHAYAT, EDAPPADI TALUK , SALEM DISTRICT.**

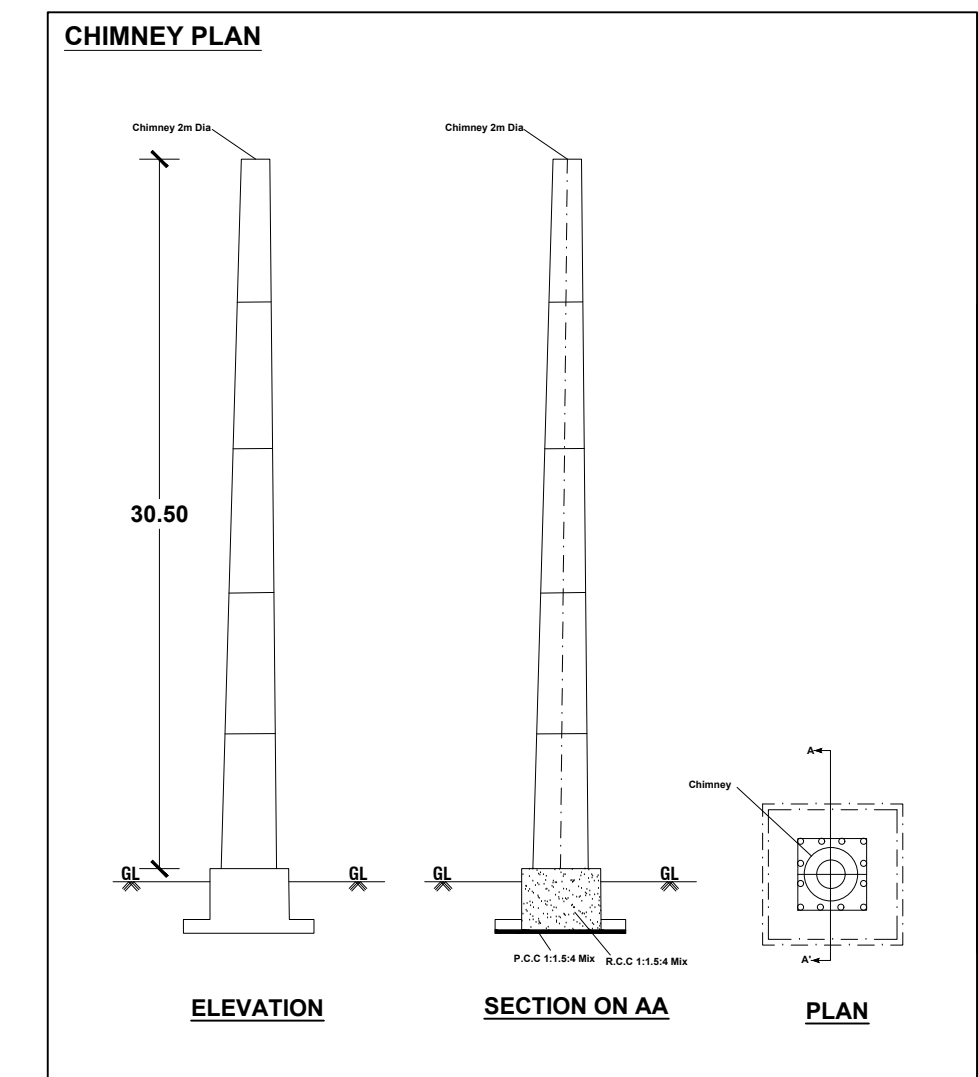



APPLICANT :-

**THE EXECUTIVE OFFICER,,  
KONGANAPURAM SPECIAL GRADE TOWN PANCHAYAT OFFICE.,**

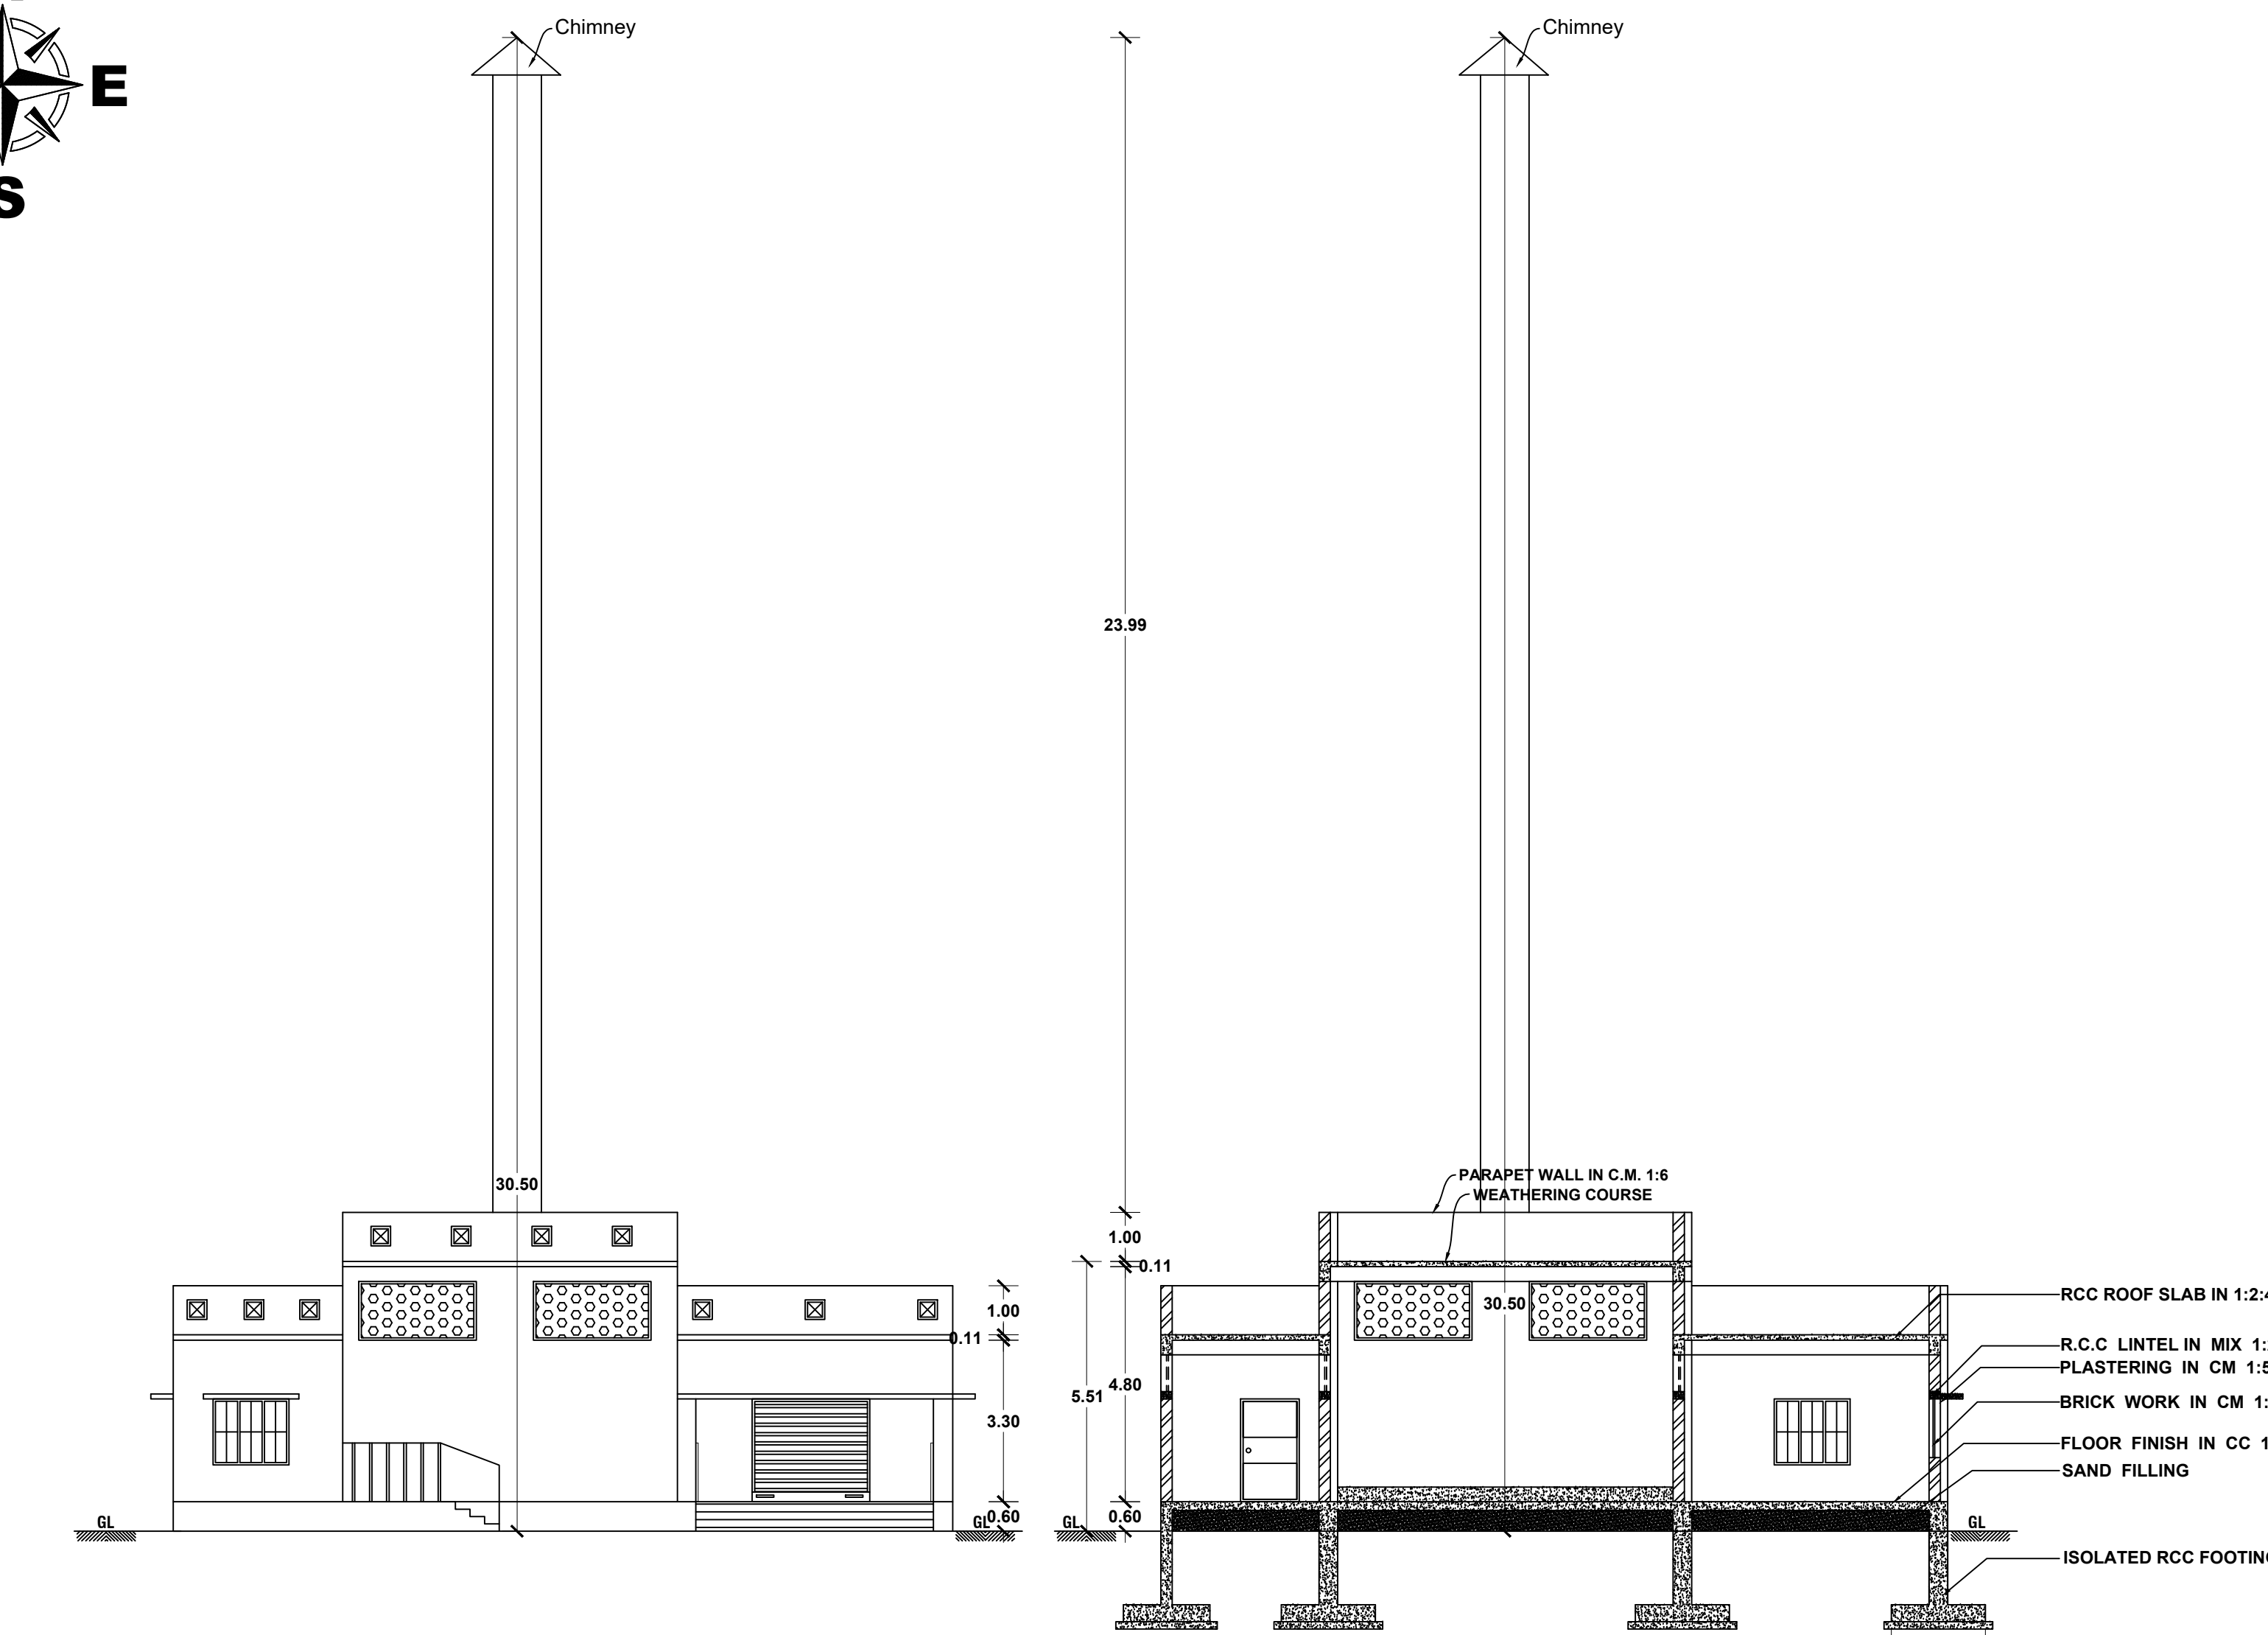

**GROUND FLOOR PLAN  
BLOCK - 02  
(Toilet Block)**

**TERRACE FLOOR PLAN  
BLOCK - 02  
(Toilet Block)**

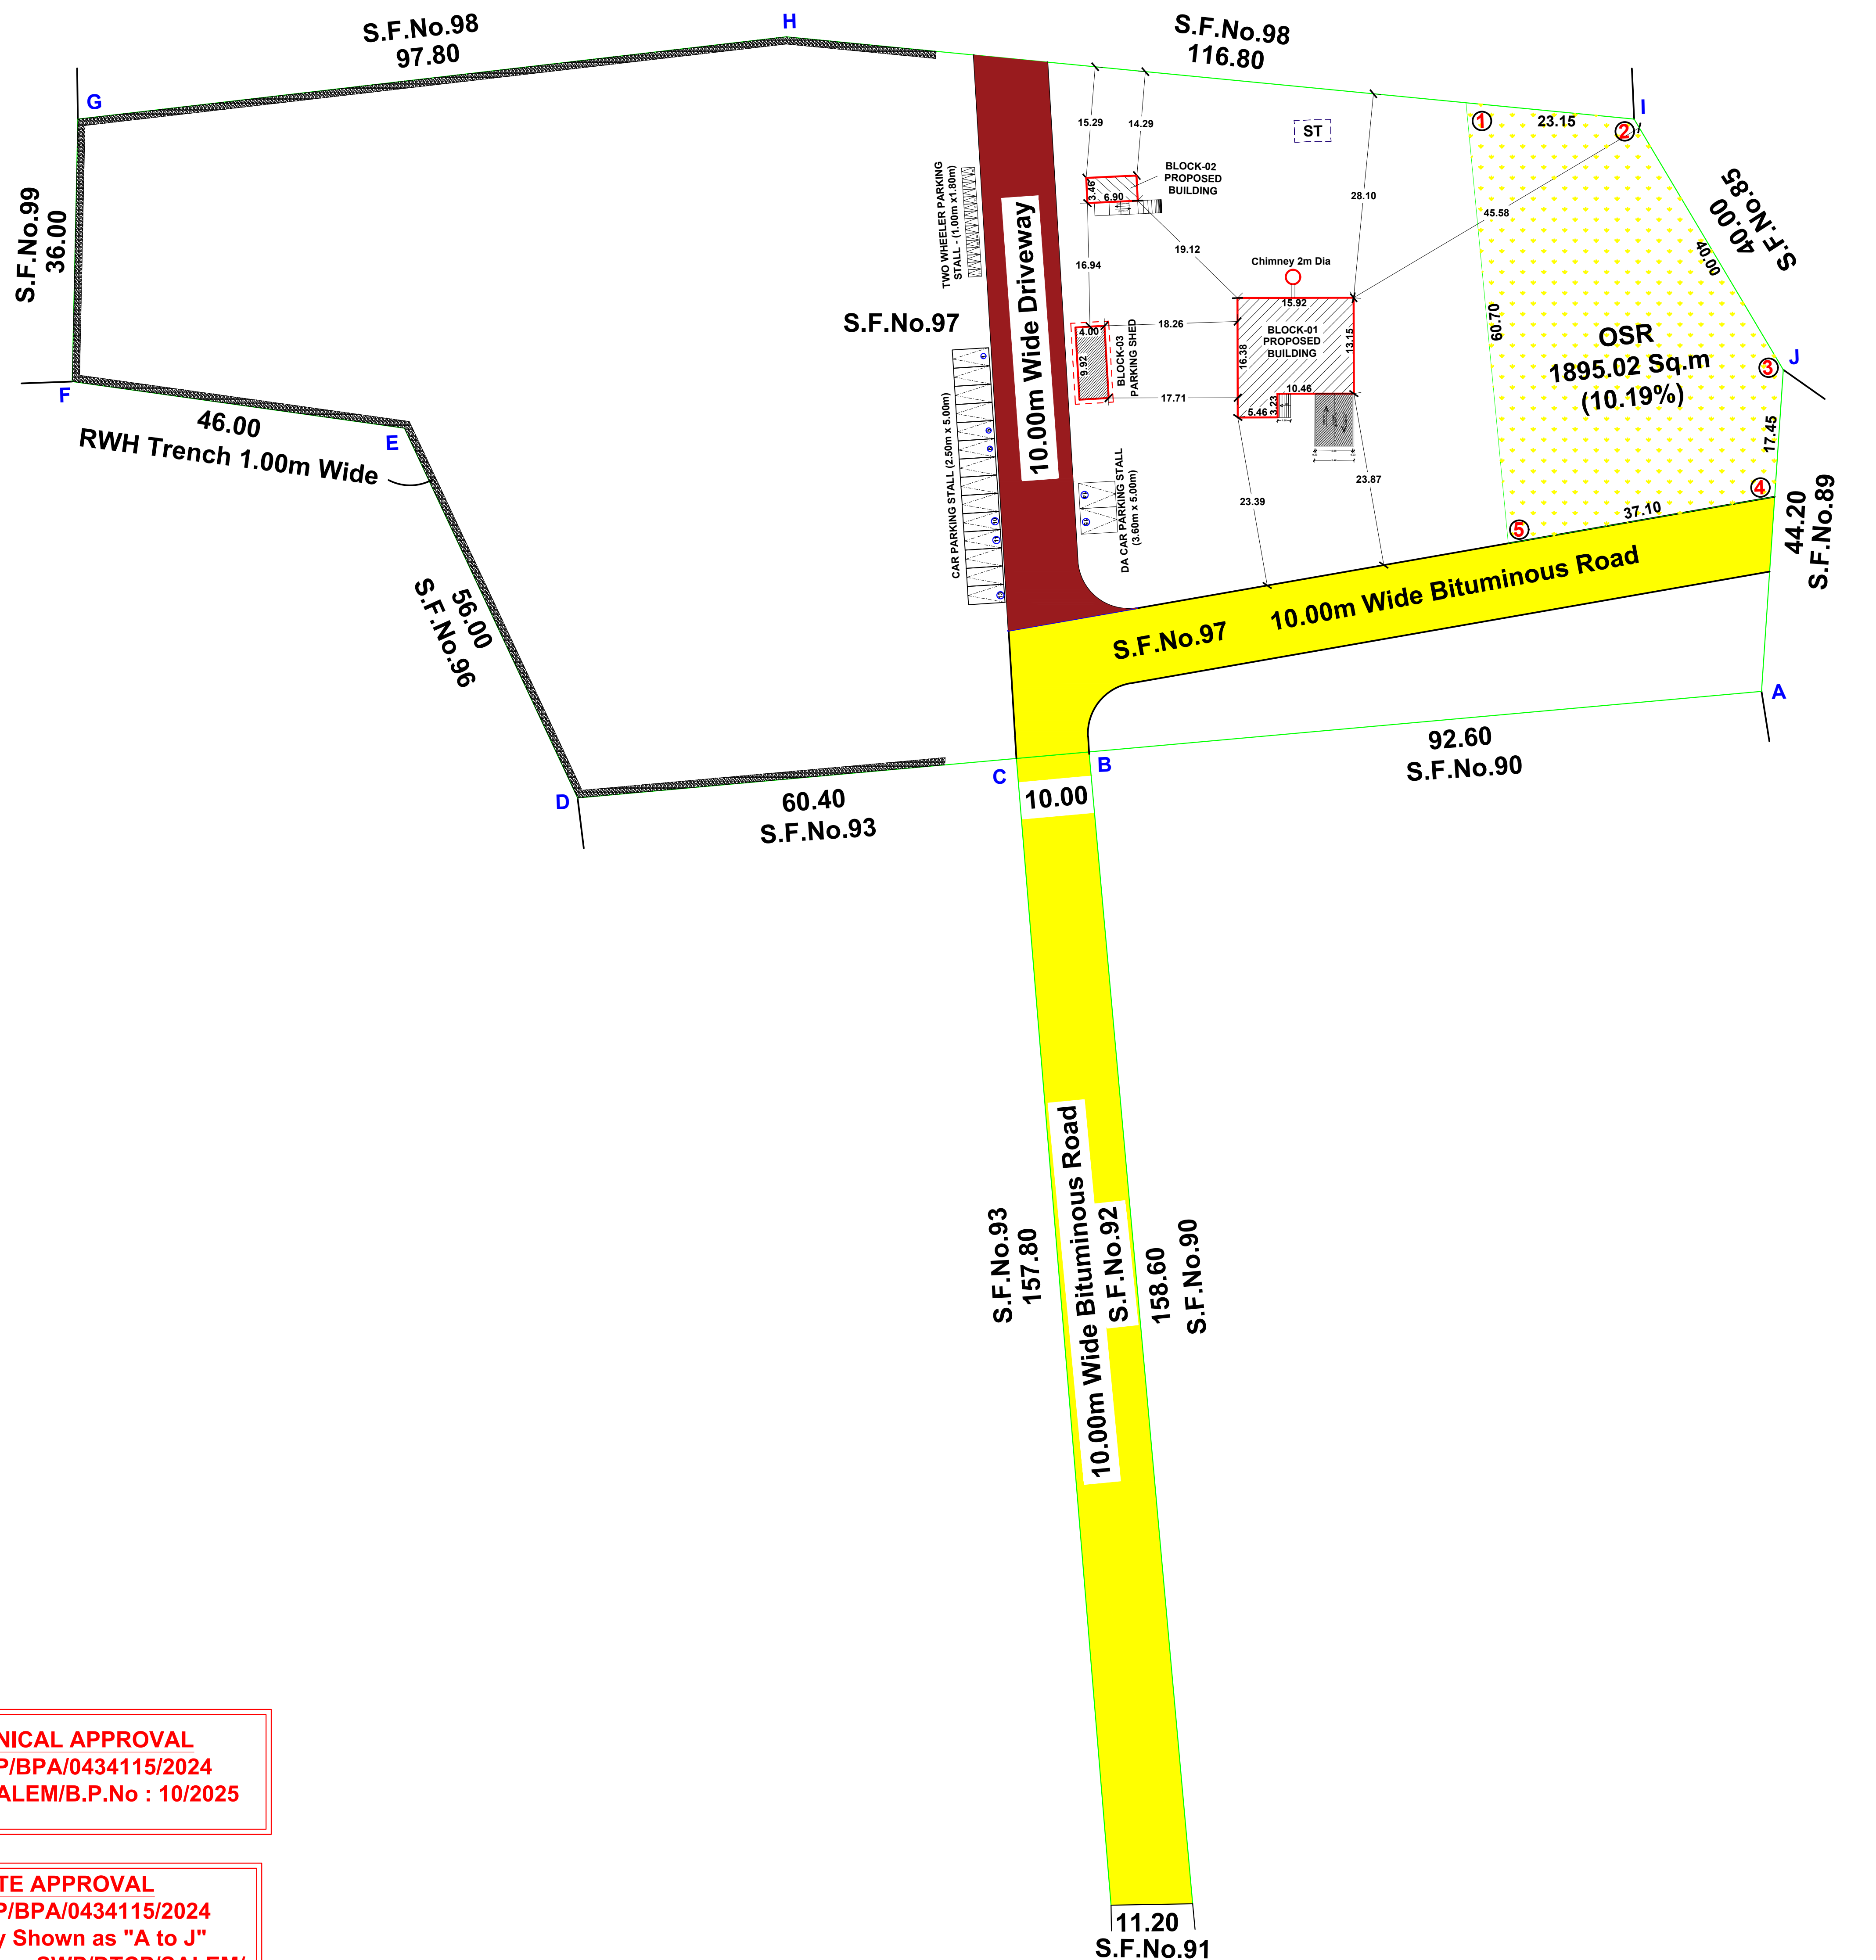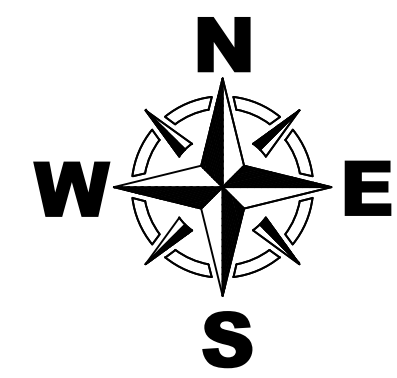

**SITE PLAN  
SCALE - 1:400**

**FOR OFFICE USE ONLY**

| DESCRIPTIONS                                |                    | Sq.METER                                  |                        |
|---------------------------------------------|--------------------|-------------------------------------------|------------------------|
| SITE AREA :-                                |                    |                                           |                        |
| AS PER SANCTIONED AREA                      |                    | 18600.00                                  |                        |
| AS PER PLR / FMB AREA                       | 1.860 Hectare      | 18600.00                                  |                        |
| SUPER IMPOSED PLOT AREA                     |                    | 18327.35                                  |                        |
| BUILDING AREA :-                            |                    |                                           |                        |
| FLOOR NAME                                  | FSI AREA (IN Sq.m) | NON FSI AREA (IN Sq.m)                    | BUILTUP AREA (IN Sq.m) |
| BLOCK 01- GASIFIER CREMATORIUM              |                    |                                           |                        |
| GROUND FLOOR                                | 226.98             | ---                                       | 226.98                 |
| BLOCK 02- TOILET BLOCK                      |                    |                                           |                        |
| GROUND FLOOR                                | 23.87              | ---                                       | 23.87                  |
| BLOCK 03- PARKING SHED                      |                    |                                           |                        |
| GROUND FLOOR                                | 39.68              | ---                                       | 39.68                  |
| GRAND TOTAL in Sq.M                         | 290.53             | ---                                       | 290.53                 |
| GRAND TOTAL in Sq.Ft                        | 3127.26            | ---                                       | 3127.26                |
| FLOOR SPACE INDEX (F.S.I) :-                |                    | S C A L E    1 : 1 0 0                    |                        |
| F.S.I AREA = 290.53<br>PLOT AREA = 18600.00 |                    | = 0.0156 < 2                              |                        |
| PLOT COVERAGE (P.C) :-                      |                    | ALL DIMENSIONS ARE IN 'METRE'             |                        |
| MAX FLOOR AREA AT ANY FLOOR<br>PLOT AREA    |                    | x 100 = 290.53 / 18600.00 x 100 = 1.561 % |                        |

RAINWATER COLLECTION SUMP DETAILS:-

*Junior Engineer*  
Konganapuram Town Panchayat (G),  
Salem (Dt).

*EXECUTIVE OFFICER.*  
Selection Grade Town Panchayat,  
Konganapuram - 637 102.  
Salem District.