

PLAN SHOWING THE PROPOSED CONSTRUCTION OF
KALYANAMANDAPAM CUM SHOP BUILDING AT
T.S.NO: 45/4 & 48, WARD: B, BLOCK: 4,
DEVAKOTTAI MUNICIPALTY & TALUK,
SIVAGANGAI DISTRICT.

ALL DIMENSIONS ARE IN METER
SCALE - 1:100

SCHEDULE OF JOINERIES:

REFERENCE	METRE
RS - ROLLING SHUTTER	3.00 x 2.44
GG - GRILL GATE	1.50 x 2.44
MD - MAIN DOOR	1.84 x 2.44
D - DOOR	1.84 x 2.44
D1 - DOOR	1.00 x 2.44
D2 - DOOR	0.91 x 2.44
SD - SLIDING DOOR	1.00 x 2.44
W - GLAZED WINDOW	2.00 x 1.80
W1 - GLAZED WINDOW	1.50 x 1.80
KW - KITCHEN WINDOW	2.00 x 1.80
V - VENTILATOR	2.00 x 1.00
V1 - VENTILATOR	1.00 x 1.00

PROPOSED BUILDUP AREA

SL NO.	DESCRIPTION	F.S.I. AREA (SQM)	NON F.S.I AREA (SQM)	TOTAL AREA (SQM)
1)	KALYANAMANDAPAM GROUND FLOOR AREA (RCC ROOF)	342.94	-	2061.31
	GROUND FLOOR AREA (LIGHT ROOF SHEET)	1523.56	-	
	SHOP (RCC ROOF)	194.81	-	


- NOTE
1. ALL DIMENSIONS ARE IN METRE
 2. SCALE - 1:100.
 3. FE - FIRE EXTINGUISHER PROVIDED.
 4. EMERGENCY ALARMS WILL BE PROVIDED.
 5. EMERGENCY ESCAPE WILL BE PROVIDED.
 6. WHEEL CHAIR PROVIDED FOR PHYSICALLY CHALLENGED PERSONS

BUILDING APPROVAL
ROC NUMBER : SWP/BPA/009523/2023
SITE BOUNDARY SHOWN AS A TO D
B.P/DTCP(SIVAGANGAI DISTRICT)NO.15/2023


APPLICANT




REGISTERED ENGINEERS

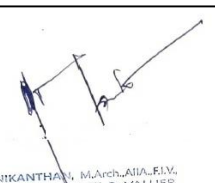

M. CHANDRASEKARAN
ELECTRICAL ENGINEER
DTCP REG. NO. 11/08/04
Structural Civil Engineering Consultant
REGISTERED ENGINEER, CIVIL ENGINEER
AND VITAYAGA BUILDINGS
No. 11, Avenue East, Puthur, Sivagangai
Dist. 605 001, Tamil Nadu
Cell: 98420 10101, E-mail: mchandra@gmail.com

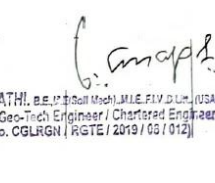

T. ANBALAGAN
ELECTRICAL ENGINEER
DTCP REG. NO. 11/08/04
REGISTERED ENGINEER, CIVIL ENGINEER
AND VITAYAGA BUILDINGS
No. 11, Avenue East, Puthur, Sivagangai
Dist. 605 001, Tamil Nadu
Cell: 98420 10101, E-mail: t.anbalagan@gmail.com

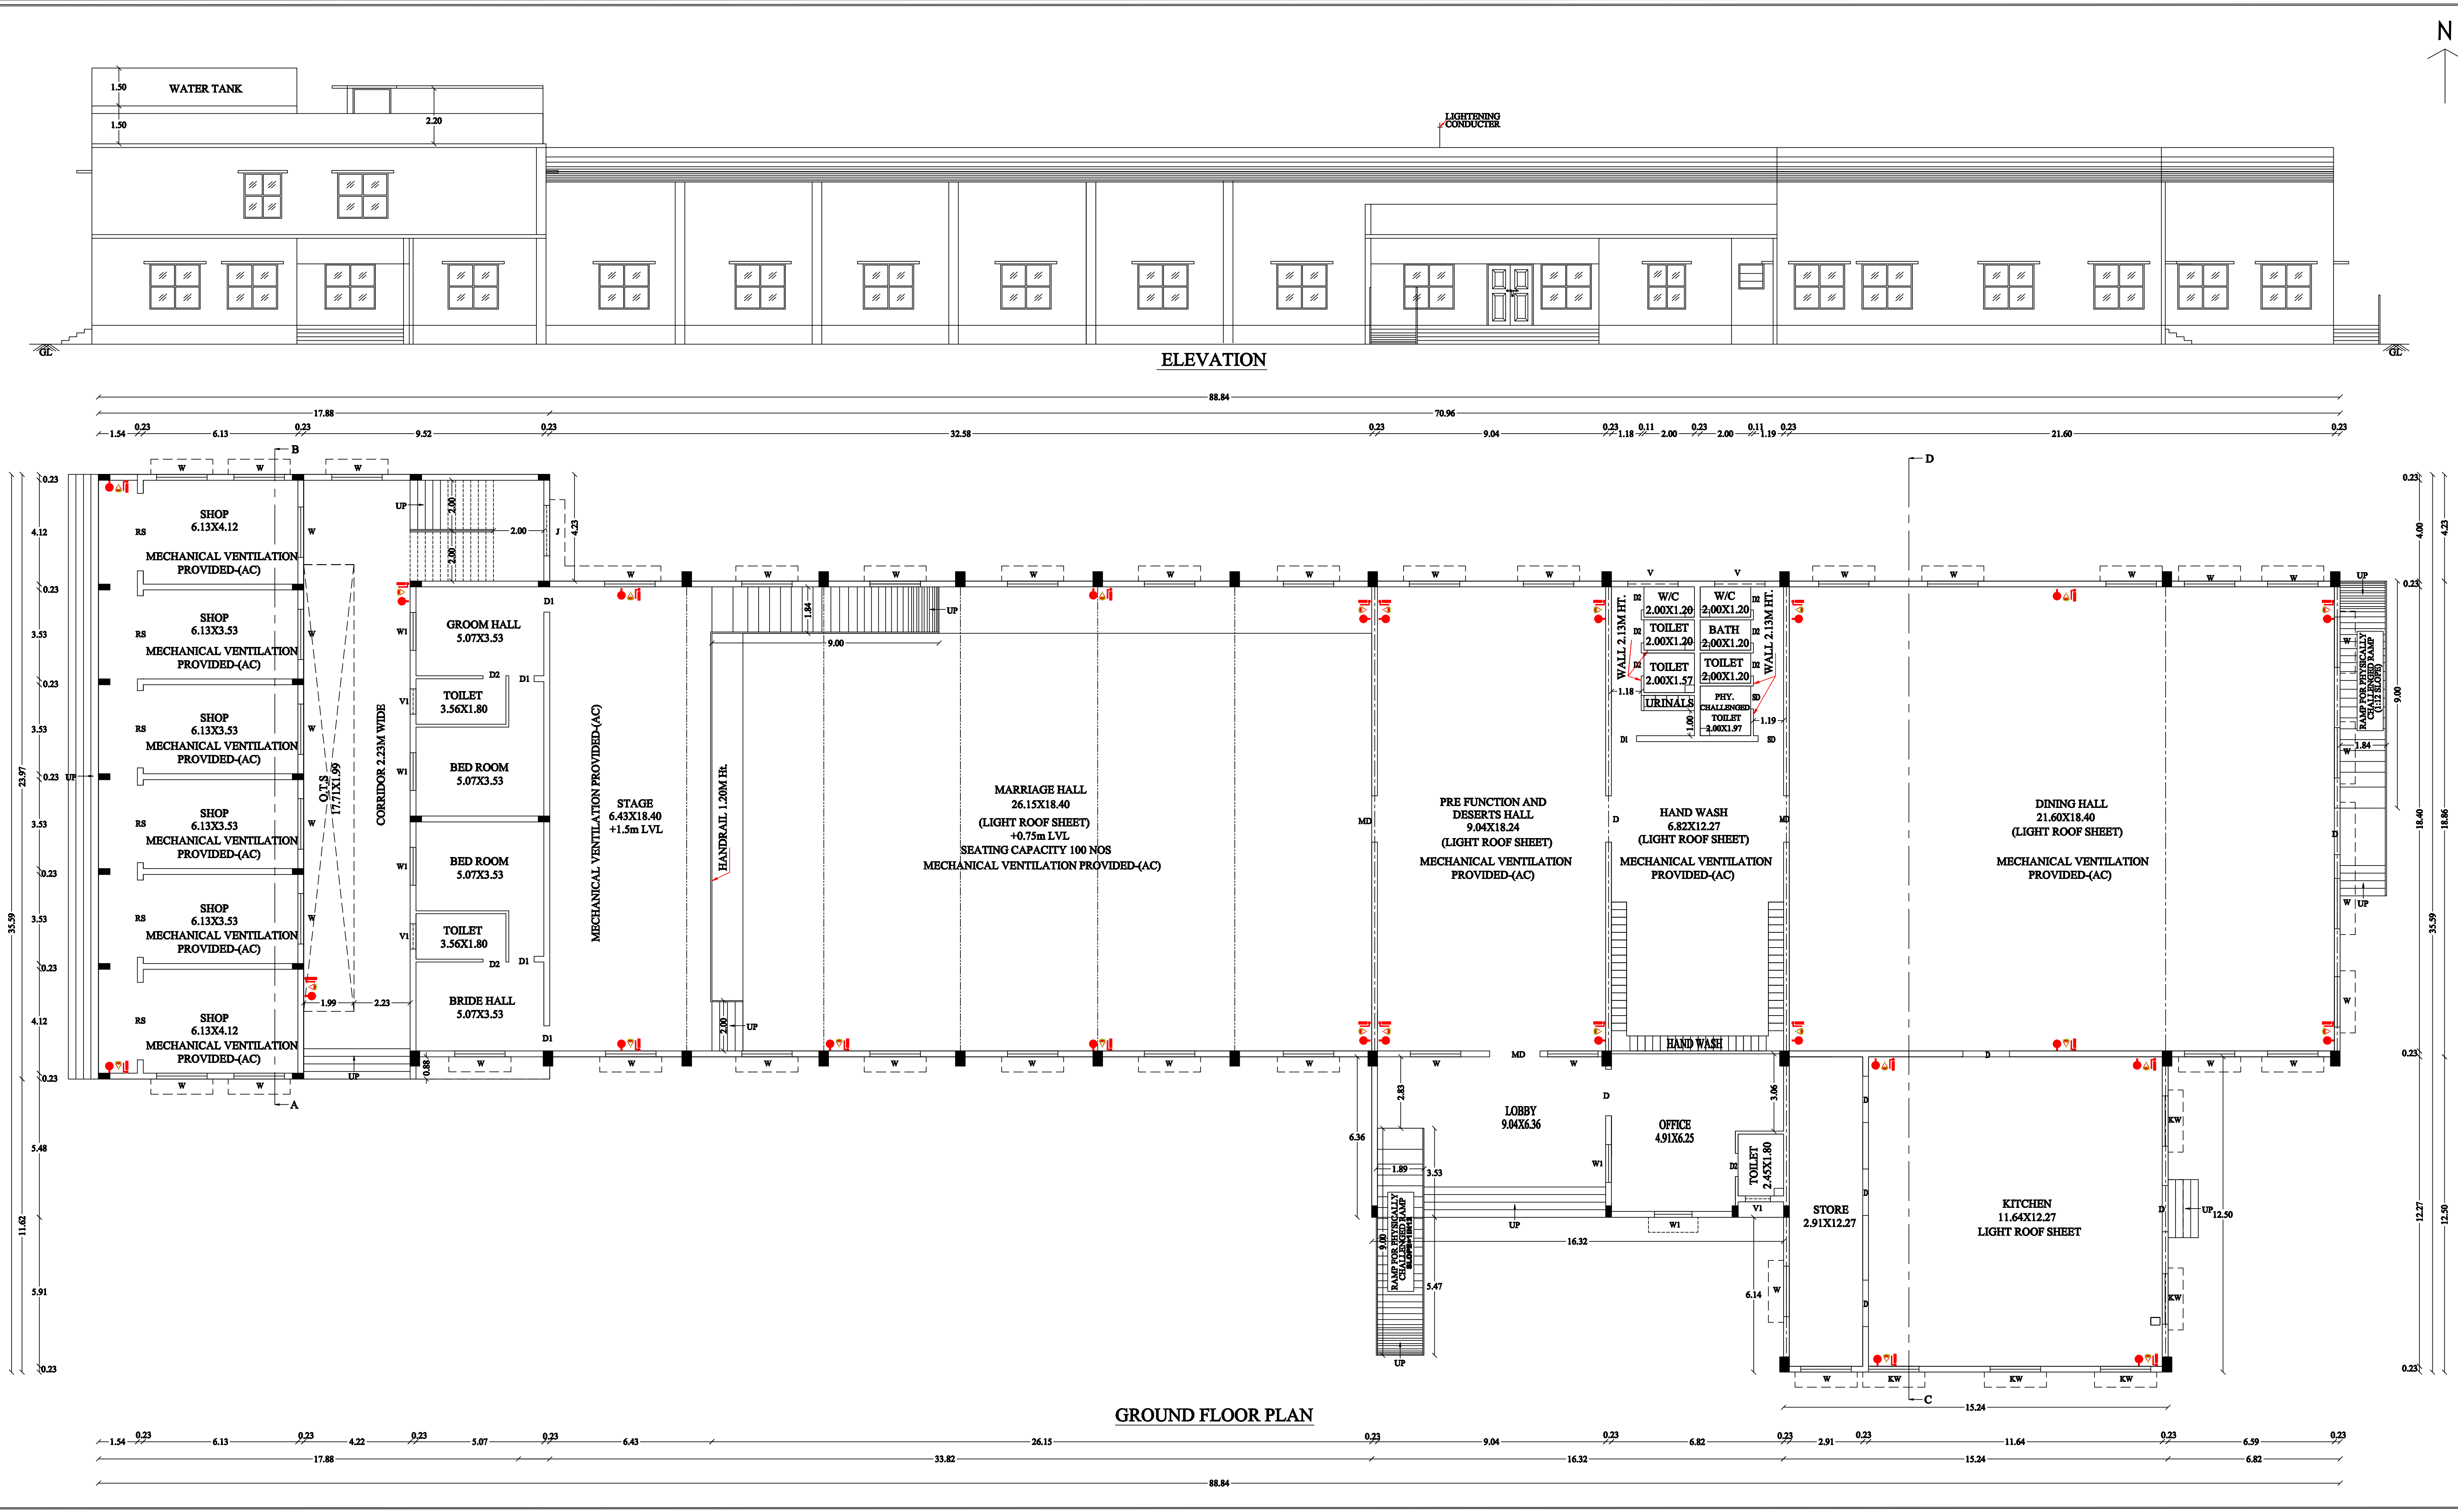

PLAN SHOWING THE PROPOSED CONSTRUCTION OF
KALYANAMANDAPAM CUM SHOP BUILDING AT
T.S.NO: 45/4 & 48, WARD: B, BLOCK: 4,
DEVAKOTTAI MUNICIPALTY & TALUK,
SIVAGANGAI DISTRICT.

ALL DIMENSIONS ARE IN METER
SCALE - 1:100

SCHEDULE OF JOINERIES:

REFERENCE	METRE
RS - ROLLING SHUTTER	3.00 x 2.44
GG - GRILL GATE	1.50 x 2.44
MD - MAIN DOOR	1.84 x 2.44
D - DOOR	1.84 x 2.44
D1 - DOOR	1.00 x 2.44
D2 - DOOR	0.91 x 2.44
SD - SLIDING DOOR	1.00 x 2.44
W - GLAZED WINDOW	2.00 x 1.80
W1 - GLAZED WINDOW	1.50 x 1.80
KW - KITCHEN WINDOW	2.00 x 1.80
V - VENTILATOR	2.00 x 1.00
V1 - VENTILATOR	1.00 x 1.00

PROPOSED BUILDUP AREA

SL NO.	DESCRIPTION	F.S.I AREA (SQM)	NON F.S.I AREA (SQM)	TOTAL AREA (SQM)
1)	FIRST FLOOR AREA	428.61	-	428.61

- NOTE
1. ALL DIMENSIONS ARE IN METRE
 - 2.SCALE - 1:100.
 - 3.FE - FIRE EXTINGUISHER PROVIDED.
 - 4.EMERGENCY ALARMS WILL BE PROVIDED.
 - 5.EMERGENCY ESCAPE WILL BE PROVIDED.
 6. WHEEL CHAIR PROVIDED FOR PHYSICALLY CHALLENGED PERSONS

BUILDING APPROVAL
ROC NUMBER : SWP/BPA/008523/2023
SITE BOUNDARY SHOWN AS A TO D
B.P/D/TCP(SIVAGANGAI DISTRICT)NO.15/2023

APPLICANT

[Signature]


REGISTERED ENGINEERS

[Signature]



M. CHANDRAN
E.M.CHOUDHURY & A. MICHAEL
DTCF REG. NO. 12/18/181
Structural Civil Engineering Consultant
Registered Engineer - Central Government
SRI VITHAYALA BUILDERS
No. 11, Kaveri Road, Palayamkottai - 625 002
Cell: 98421 26111 E-mail: mchandan@gmail.com

[Signature]


T. ANBALAGAN (REGISTERED)
DTCF Registered Engineer
No. 10, Kaveri Road, Palayamkottai - 625 002
Civil & Structural Consultant
2/373A, Marudhi Nagar, Palayamkottai - 625 002
Cell: 98421 26111

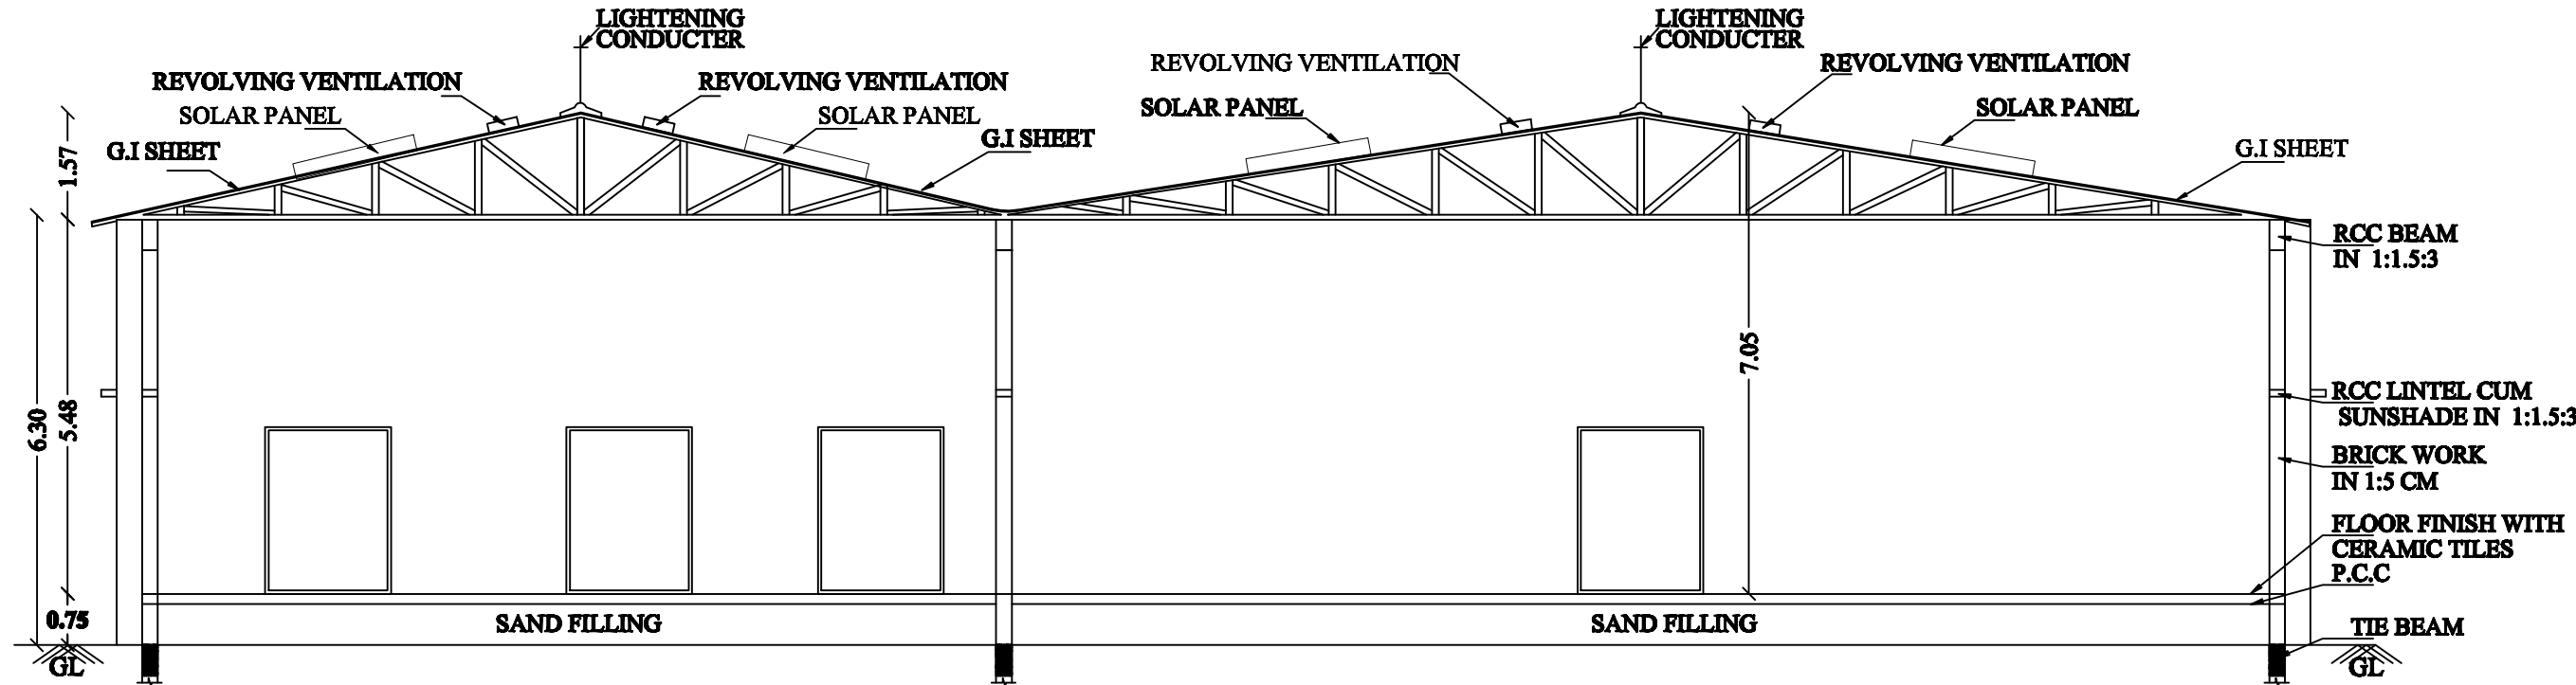


SECTION ON CD

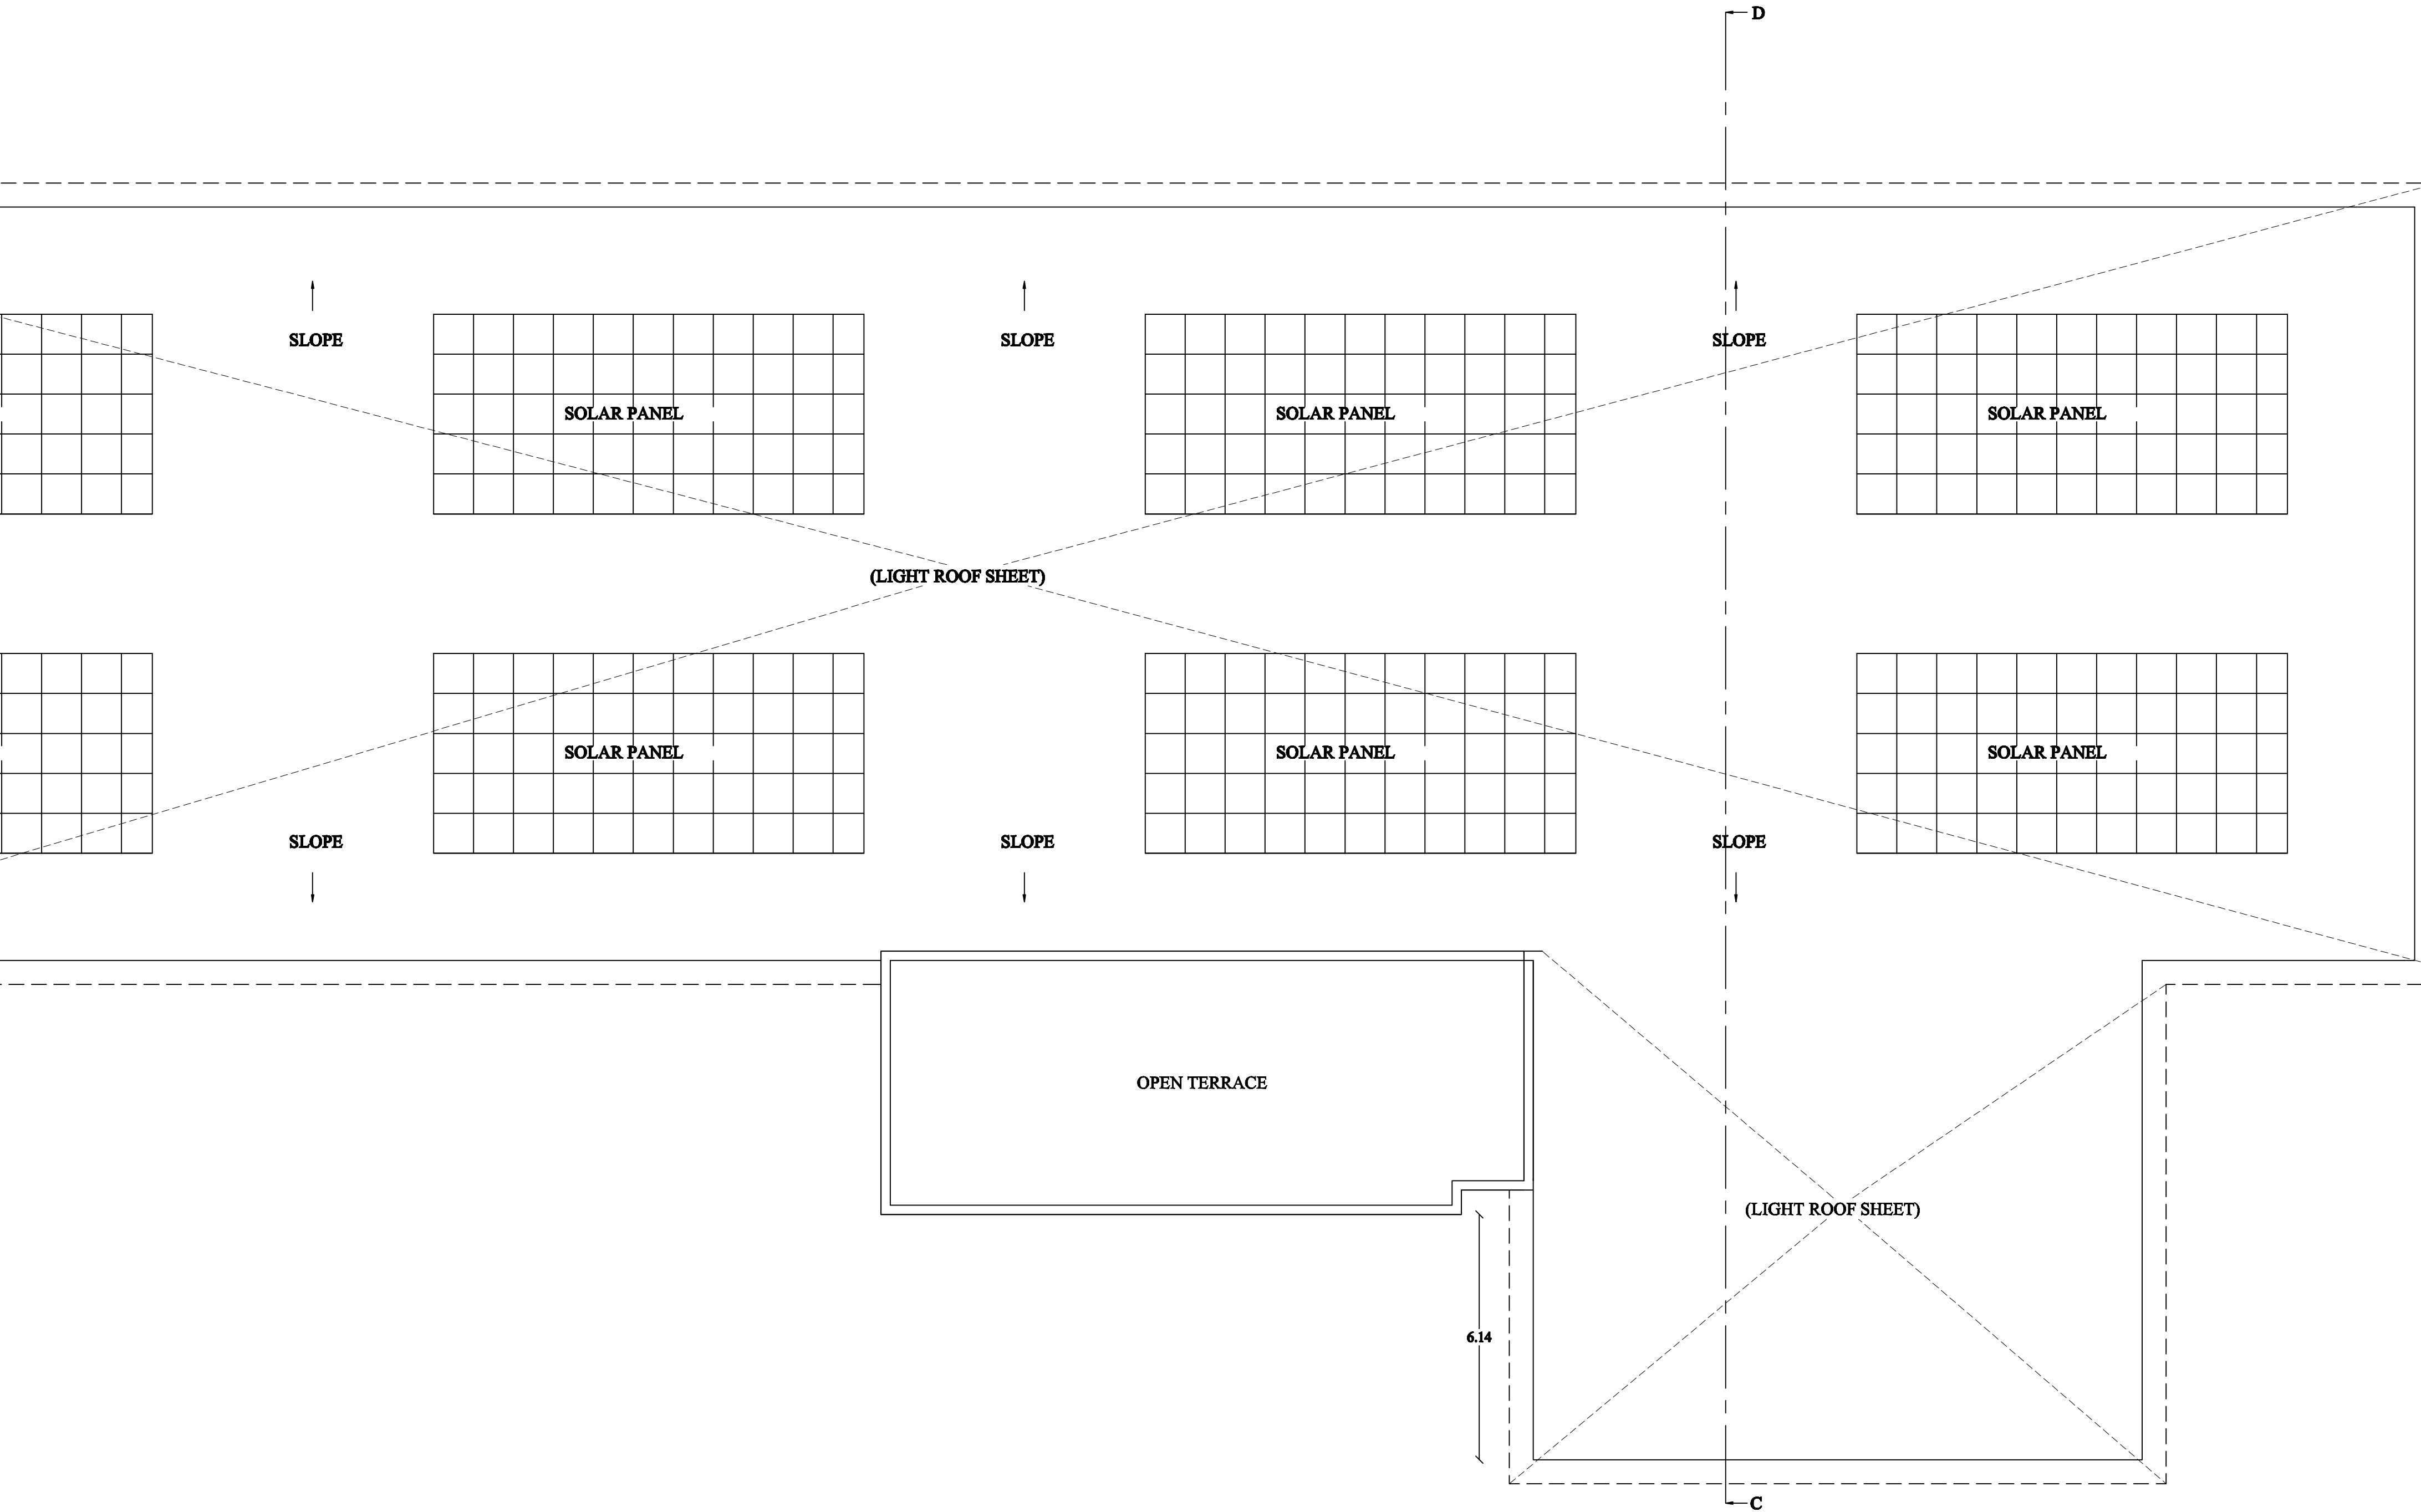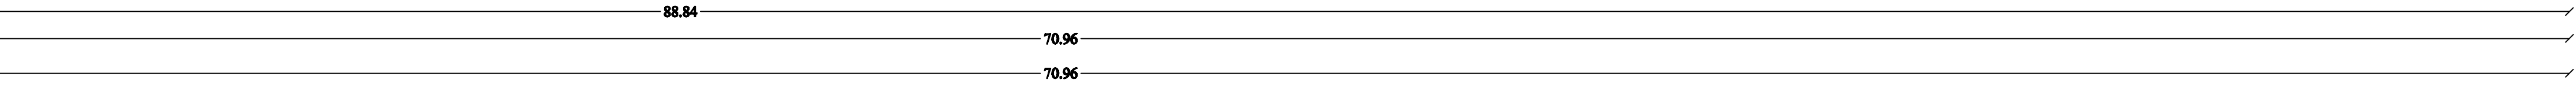

FIRST FLOOR PLAN

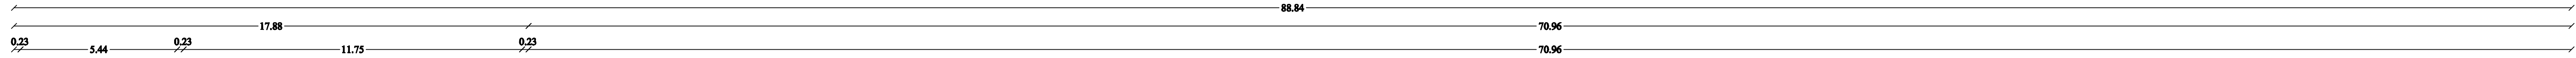

SECTION ON AB

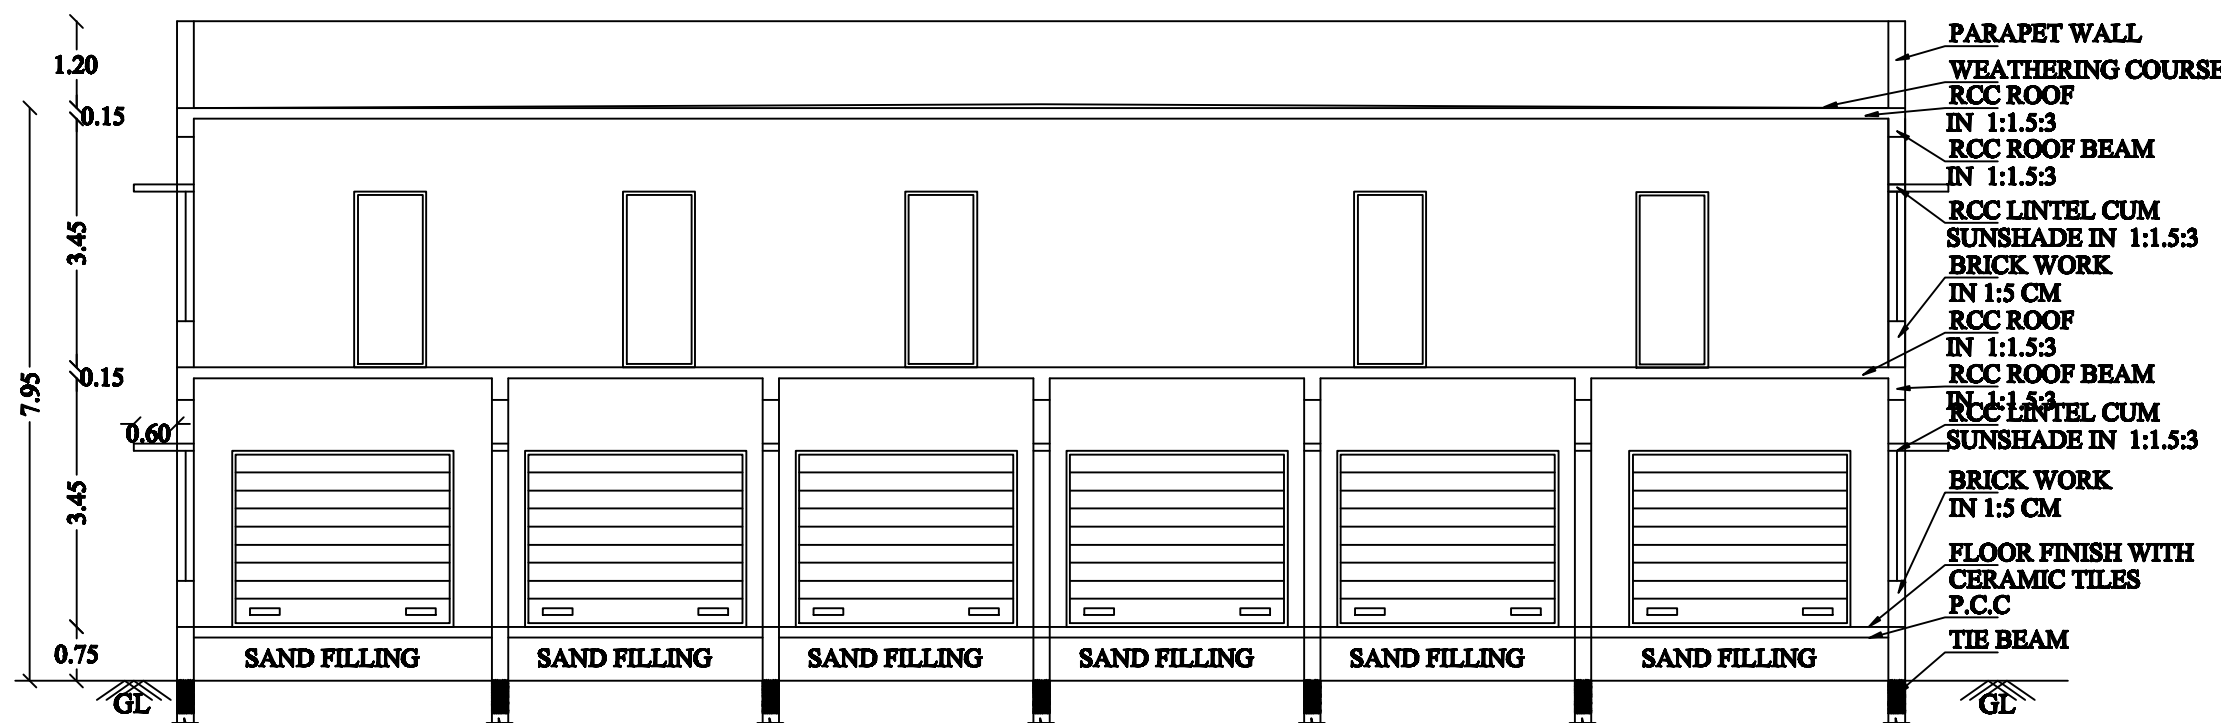

N

SCHEDULE OF JOINERIES:		
REFERENCE		METRE
RS	— ROLLING SHUTTER	3.00 x 2.44
GG	— GRILL GATE	1.50 x 2.44
MD	— MAIN DOOR	1.84 x 2.44
D	— DOOR	1.84 x 2.44
D1	— DOOR	1.00 x 2.44
D2	— DOOR	0.91 x 2.44
SD	— SLIDING DOOR	1.00 x 2.44
W	— GLAZED WINDOW	2.00 x 1.80
W1	— GLAZED WINDOW	1.50 x 1.80
KW	— KITCHEN WINDOW	2.00 x 1.80
V	— VENTILATOR	2.00 x 1.00
V1	— VENTILATOR	1.00 x 1.00

Sl NO.	DESCRIPTION	F.S.I AREA (SQM)	NON F.S.I AREA (SQM)	TOTAL AREA (SQM)
1)	HEAD ROOM AREA	—	34.61	34.61



As a MAHARAJAH, MUMBAI, INDIA
REGISTERED ARCHITECT & VALUER
BE NO. 004/2002/2004, MHT REG-3473
BA / 01/1 / SNG BANGA / 001 / 2019
1 2 3 4 5 6 7 8 9 10 11 12
ARCHITECTURE DESIGN INTERIORS
FOR DRAFTING, DRAWING, 3D RENDERING
FOR DASH BOARD, ALUMINUM CURTAIN
HANGING, LIFT, STAIR, DOOR
NOTE: THIS IS A DRAFT, FOR INFORMATION ONLY

M. Chakraborty
E.M. CHOKKALINGAM, B.E., MIE, AIVCE.
 DTCP/SE/GR-1/21/08/001
 Structural, Civil Engineering Consultant,
 Registered Engineer, Licensed Surveyor.
SRI VINAYAGA BUILDERS
 No: 181, Kavayadu East, Pudukkottai - 3.
 Cell: 7502266226, E-mail: erchokku@gmail.com

Er K. GANAPATHI, M.E.,
REGISTERED Geo-Tech Engineer / Chartered Engineer
(ICEP Regn No. COL4081 / RIGTE / 2010 / 02 / 012)

Er. T. ANBALAGAN, M.E(Struct)-
DTCP Registered Engineer
 Reg. No. E/Gr-II/22701/001
Structural Engineer
 Civil & Structural Consult
 2/373-A, Mannar Nagar 2nd
 Water Tank, Karaikin
 Cell-915975

