

PLAN SHOWING THE PROPOSED CONSTRUCTION OF KALYANAMANDAPAM BUILDING AT S.F.NO: 366/5, KOLLANKUDI VILLAGE & PANCHAYATH, KALAIYARKOVIL TALUK, SIVAGANGAI DISTRICT.

ALL DIMENSIONS ARE IN METER
SCALE - 1:100

SCHEDULE OF JOINERIES:

REFERENCE	METRE
GG - GRILL GATE	2.00 x 2.20
MD - MAIN DOOR	1.84 x 2.44
D - DOOR	1.84 x 2.44
D1 - DOOR	1.00 x 2.44
D2 - DOOR	0.91 x 2.44
SD - SLIDING DOOR	1.00 x 2.44
W - GLAZED WINDOW	2.00 x 1.80
W1 - GLAZED WINDOW	1.50 x 2.00
KW - KITCHEN WINDOW	2.00 x 1.50
V - VENTILATOR	2.00 x 1.00
V1 - VENTILATOR	1.00 x 1.00
V2 - VENTILATOR	2.50 x 1.00

PROPOSED BUILDUP AREA

S/N	DESCRIPTION	F.S.I AREA (SQM)	NON F.S.I AREA (SQM)	TOTAL AREA (SQM)
1)	GROUND FLOOR AREA (RCC ROOF)	577.61	-	577.61
2)	GROUND FLOOR AREA (LIGHT ROOF SHEET)	1843.48	-	1843.48
3)	FIRST FLOOR AREA	-	368.18	368.18
4)	HEAD ROOM AREA	-	85.05	85.05


NOTE

- ALL DIMENSIONS ARE IN METRE
- SCALE - 1:100
- FE - FIRE EXTINGUISHER PROVIDED.
- EMERGENCY ALARMS WILL BE PROVIDED.
- EMERGENCY ESCAPE WILL BE PROVIDED.
- WHEEL CHAIR PROVIDED FOR PHYSICALLY CHALLENGED PERSONS

BUILDING APPROVAL
ROC NUMBER : SWP/BPA/070372/2023
SITE BOUNDARY SHOWN AS A TO D

B.P/DTCP(SIVAGANGAI DISTRICT)NO: 03/2024

APPLICANT

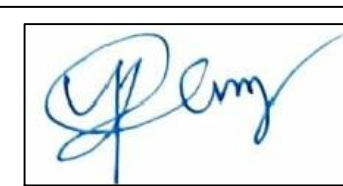

REGISTERED ENGINEERS








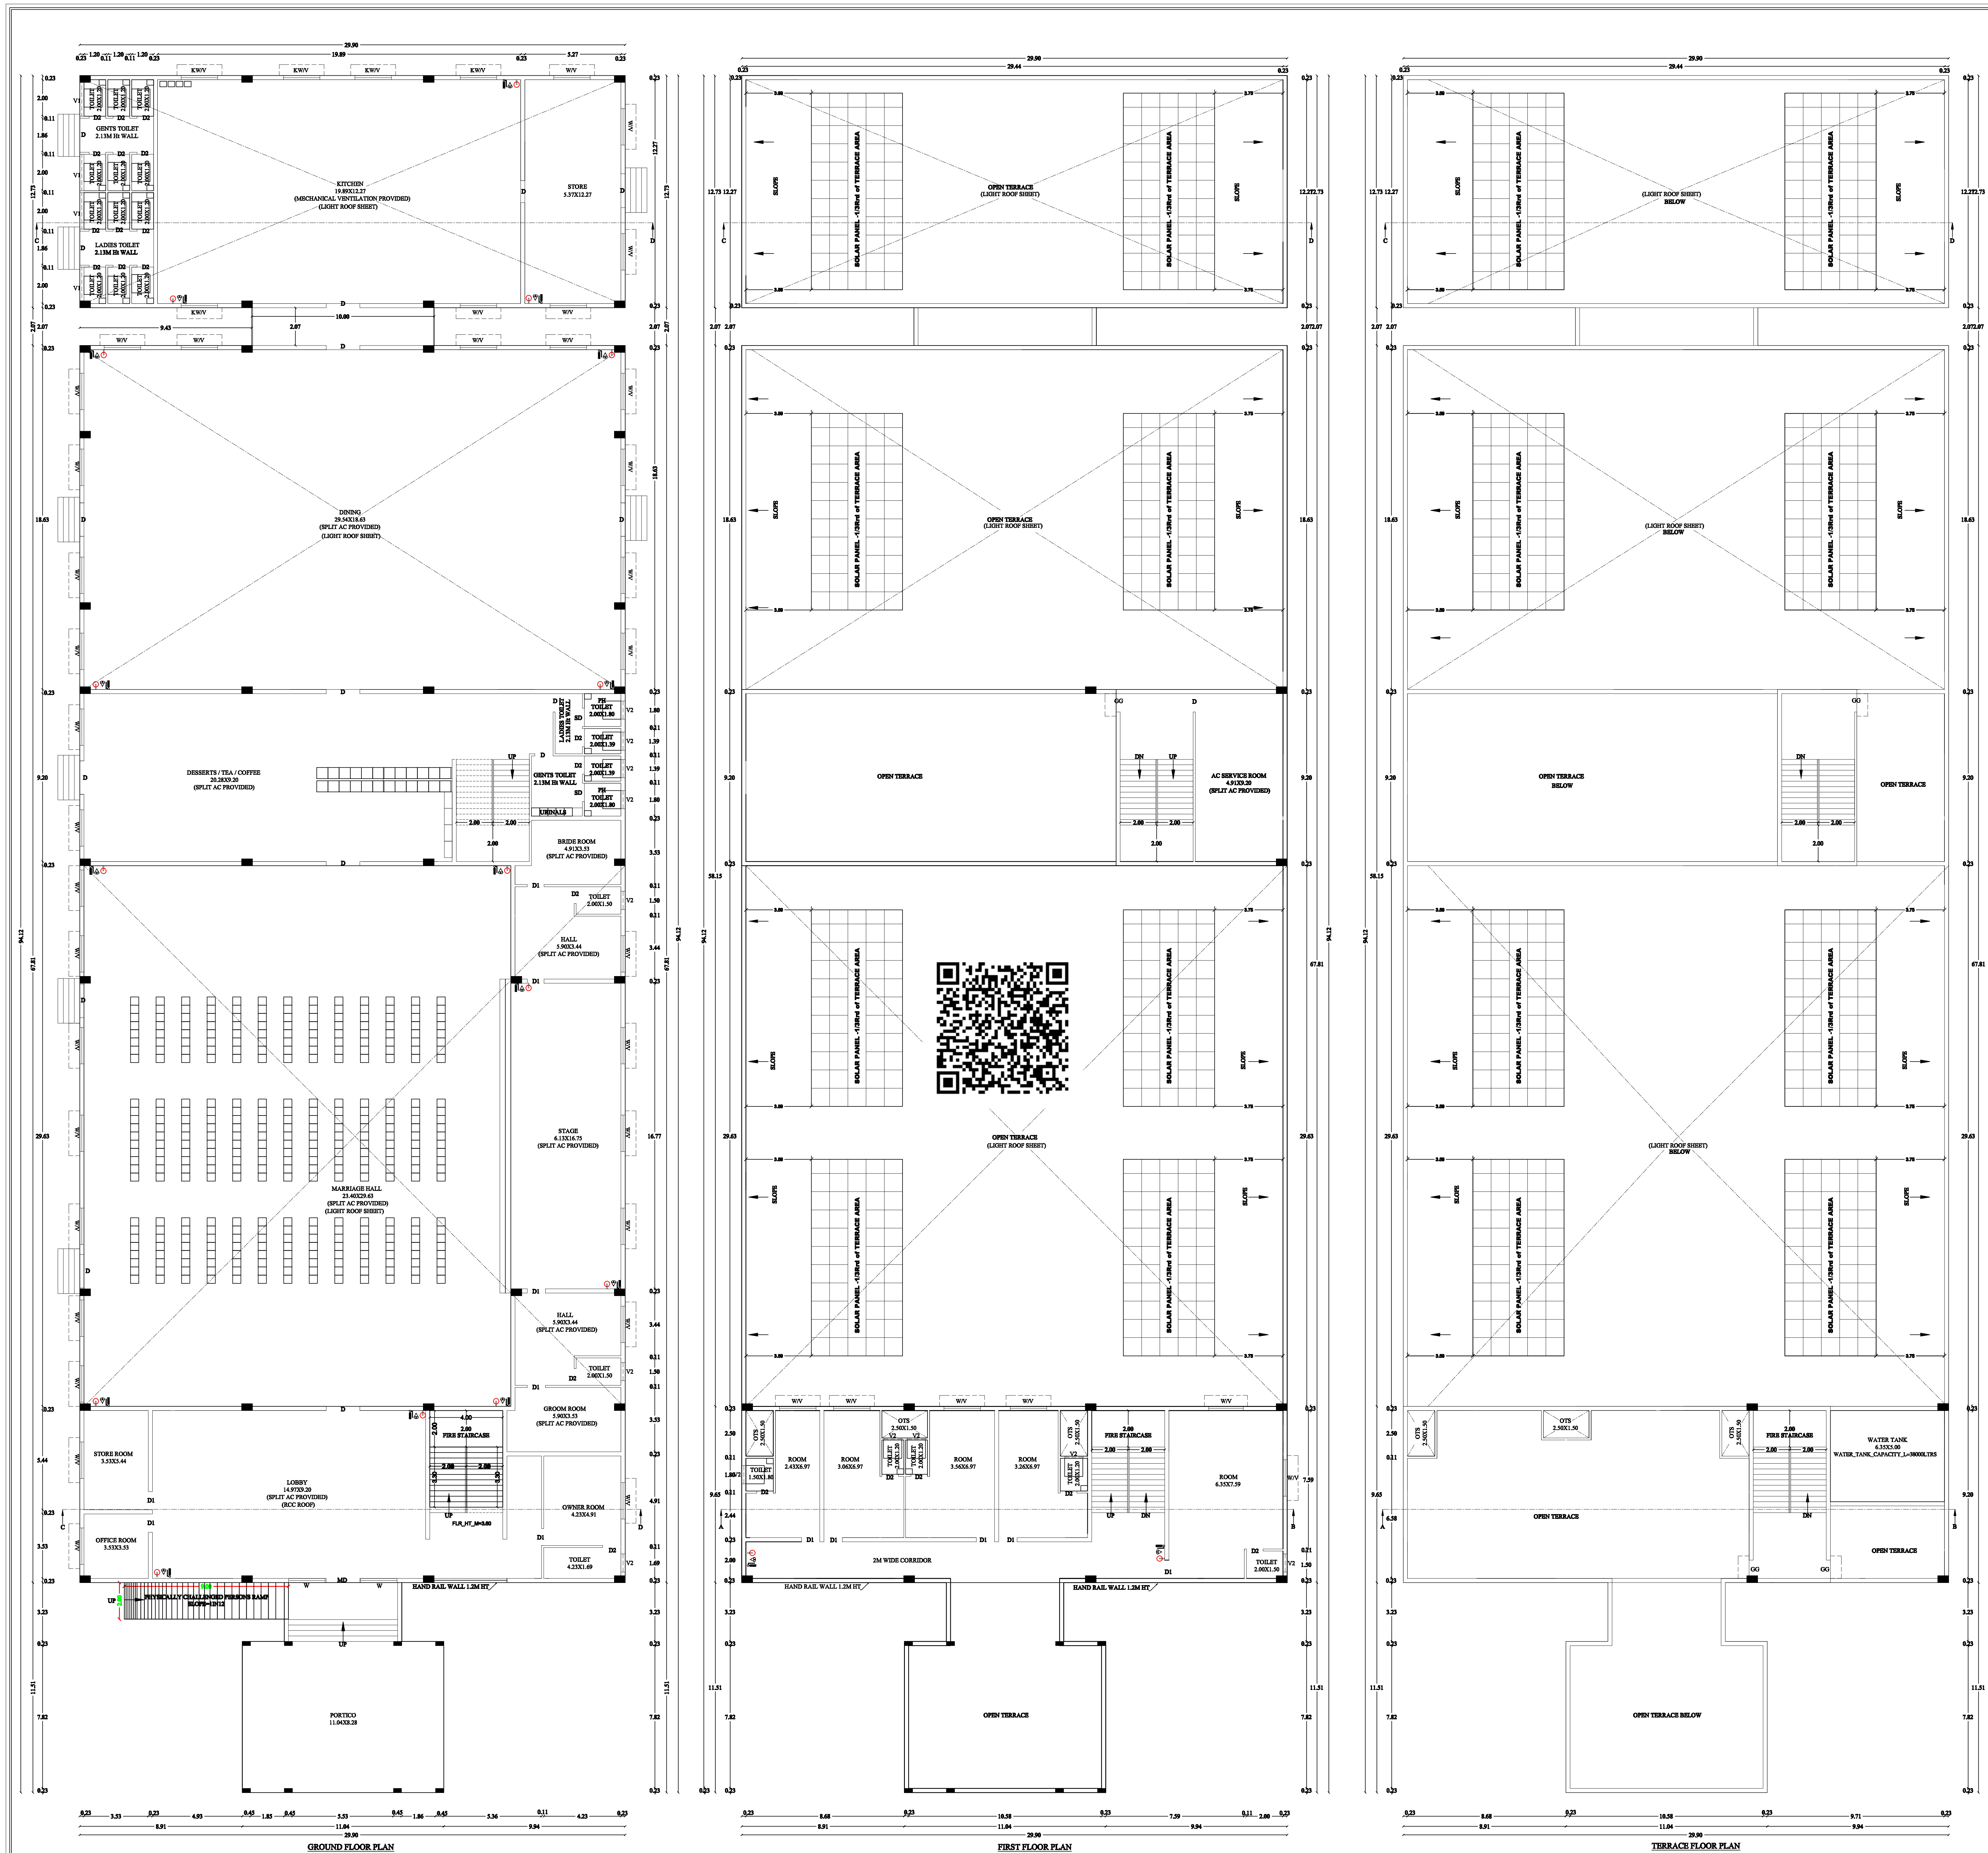

	AREA DETAILS	
	DESCRIPTION	SQ.M
	PLOT AREA AS PER DOCUMENT	6550.00
	PLOT AREA AS PER PATT	6550.00
	SUPER IMPOSED PLOT AREA	6550.00

PARKING DETAILS			
SL NO.	DESCRIPTION	REQUIRED	PROVIDED
1)	CAR PARKING SPACE	14 Nos.	44 Nos.
2)	PHYSICALLY CHALLENGED PERSONS CAR PARKING	2 Nos.	4 Nos.
3)	TWO WHEELER PARKING SPACE	14 Nos.	183 Nos.
4)	PHYSICALLY CHALLENGED PERSONS TWO TWO WHEELER PARKING	2 Nos.	74 Nos.



B.P/DTCP(SIVAGANGAI DISTRICT)NO: 03/2024



M. Chaliyan
E.M.CHOKKALINGAM, B.E., MIE, A.I.V.C.E.
OTCP / SE / GR-II / 21 / 08 / 001
Structural, Civil Engineering Consultant,
Registered Engineer, Licensed Surveyor,
SRI VINAYAK BUILDERS
No: 181, Kavimadu East, Pudukkottai - 3.
Cell: 7567266-26. E-mail: erchokkalingam@gmail.com

G. Ganapathi
E. K. GANAPATHI, B.E. (Civil) (MIE, P.V.D., USA)
 REGISTERED Geo-Tech Engineer / Chartered Engineer
 (DCEP Regn No. CGLRGN / NOTE / 2019 / 01 / 012)






Er. T. ANBALAGAN, M.E(Struct)..
 DTCP Registered Engineer
 Reg.No:RE/G-1122/01/001
 Structural Engineer
 Civil & Structural Consult
 2/373-A, Mannar Nagar 2/
 Water Tank, Karaikal
 Cell-915975



- [illegible]

