




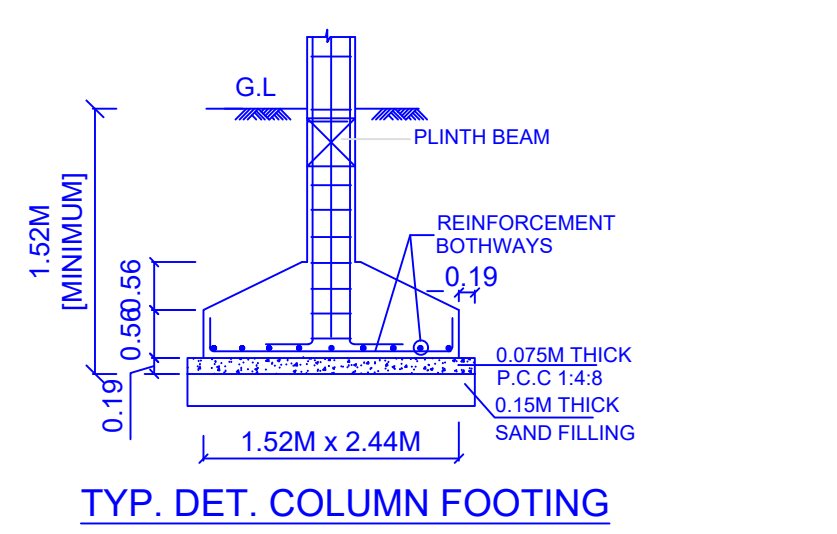



FRONT ELEVATION

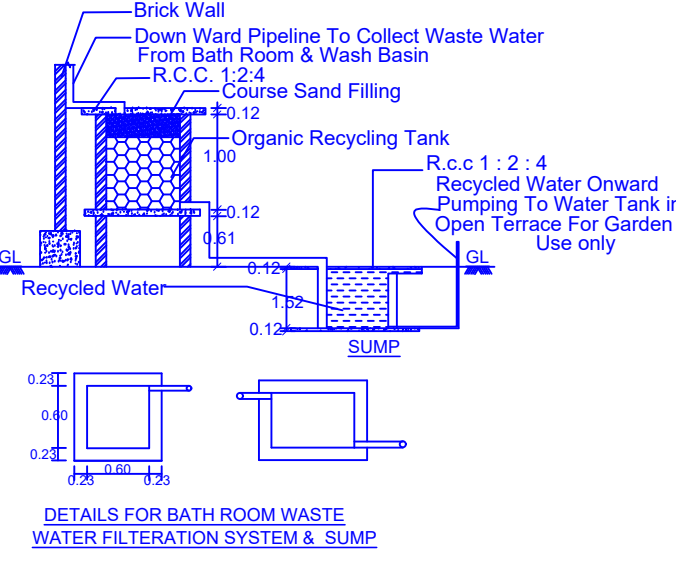


TYP. DET. COLUMN FOOTING

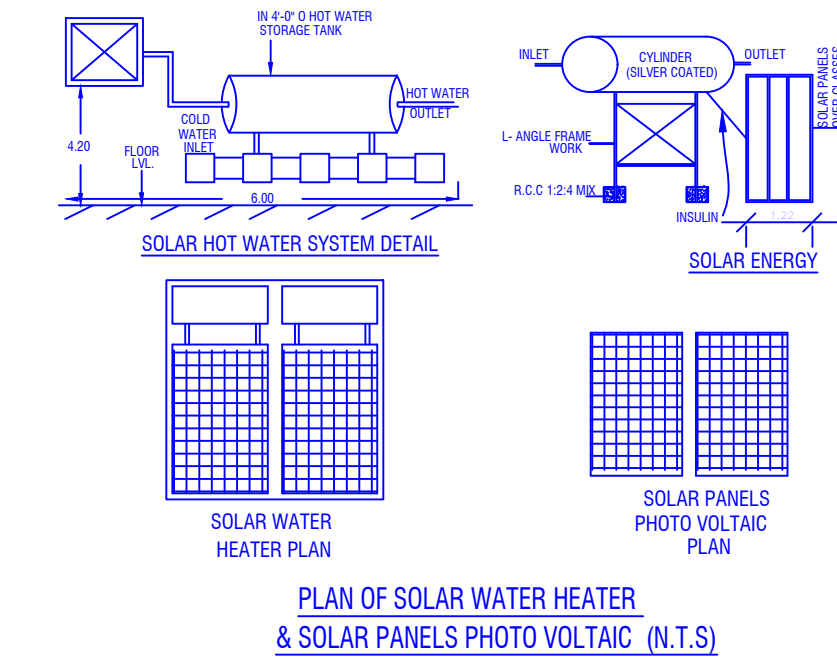


DETAILS FOR BATH ROOM WASTE WATER FILTRATION SYSTEM & SUMP

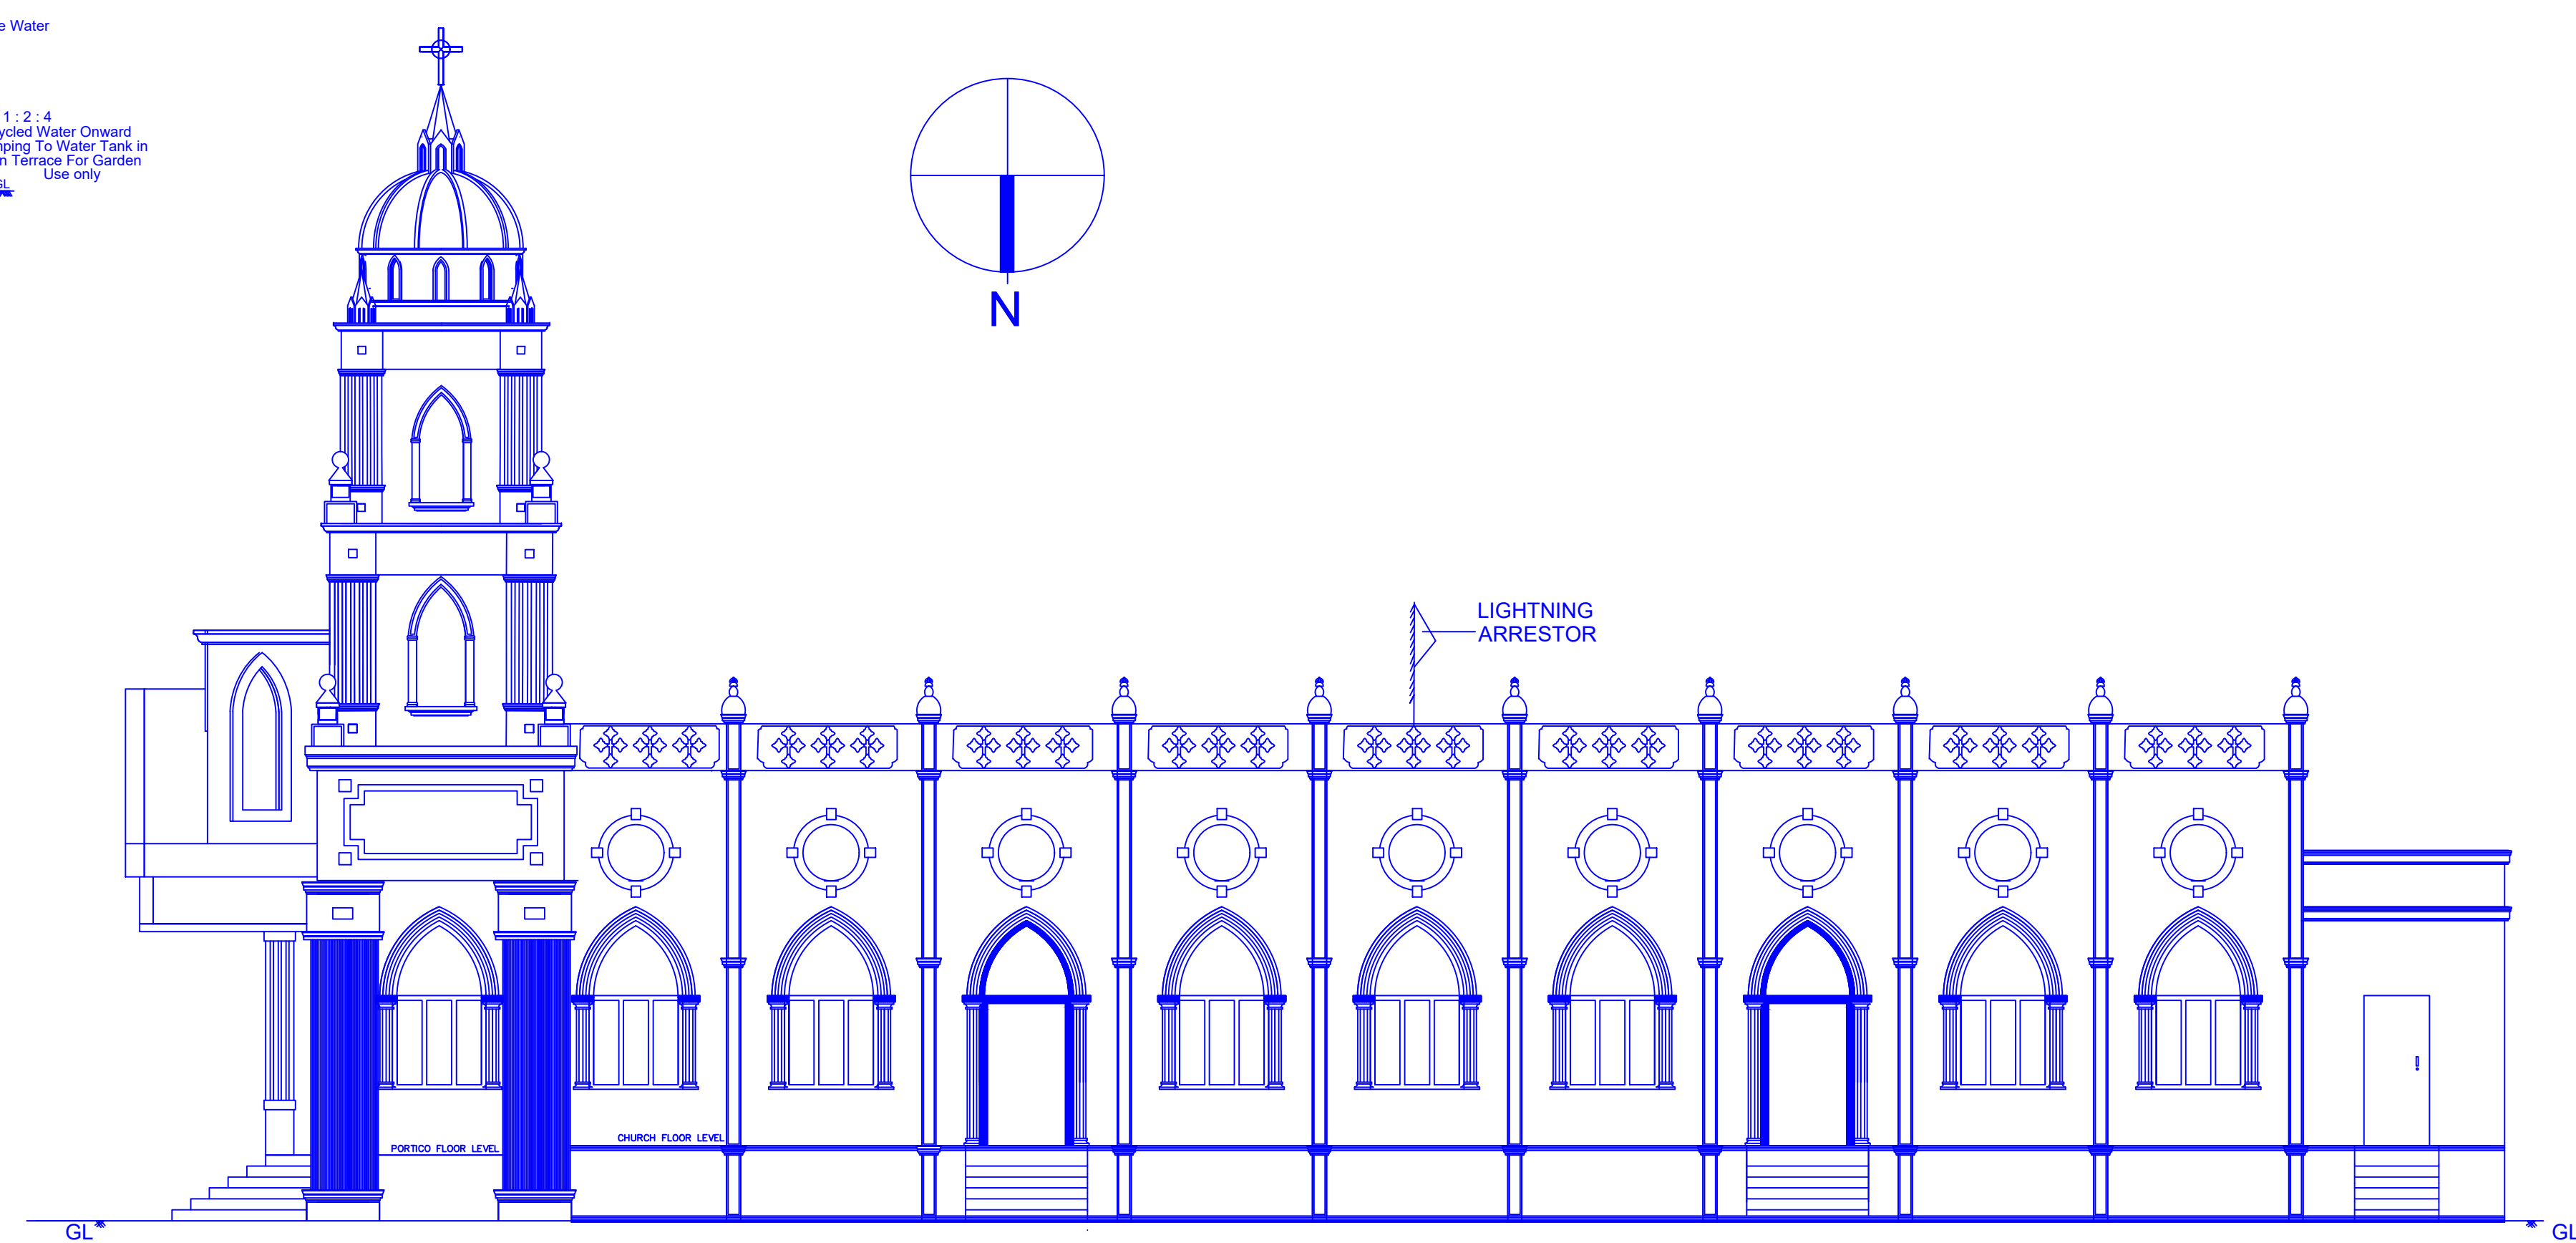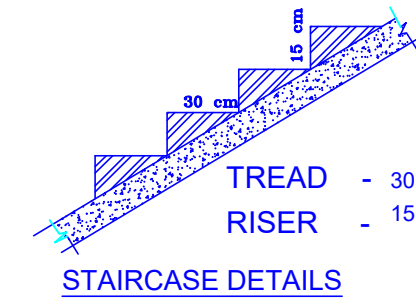




SIDE ELEVATION

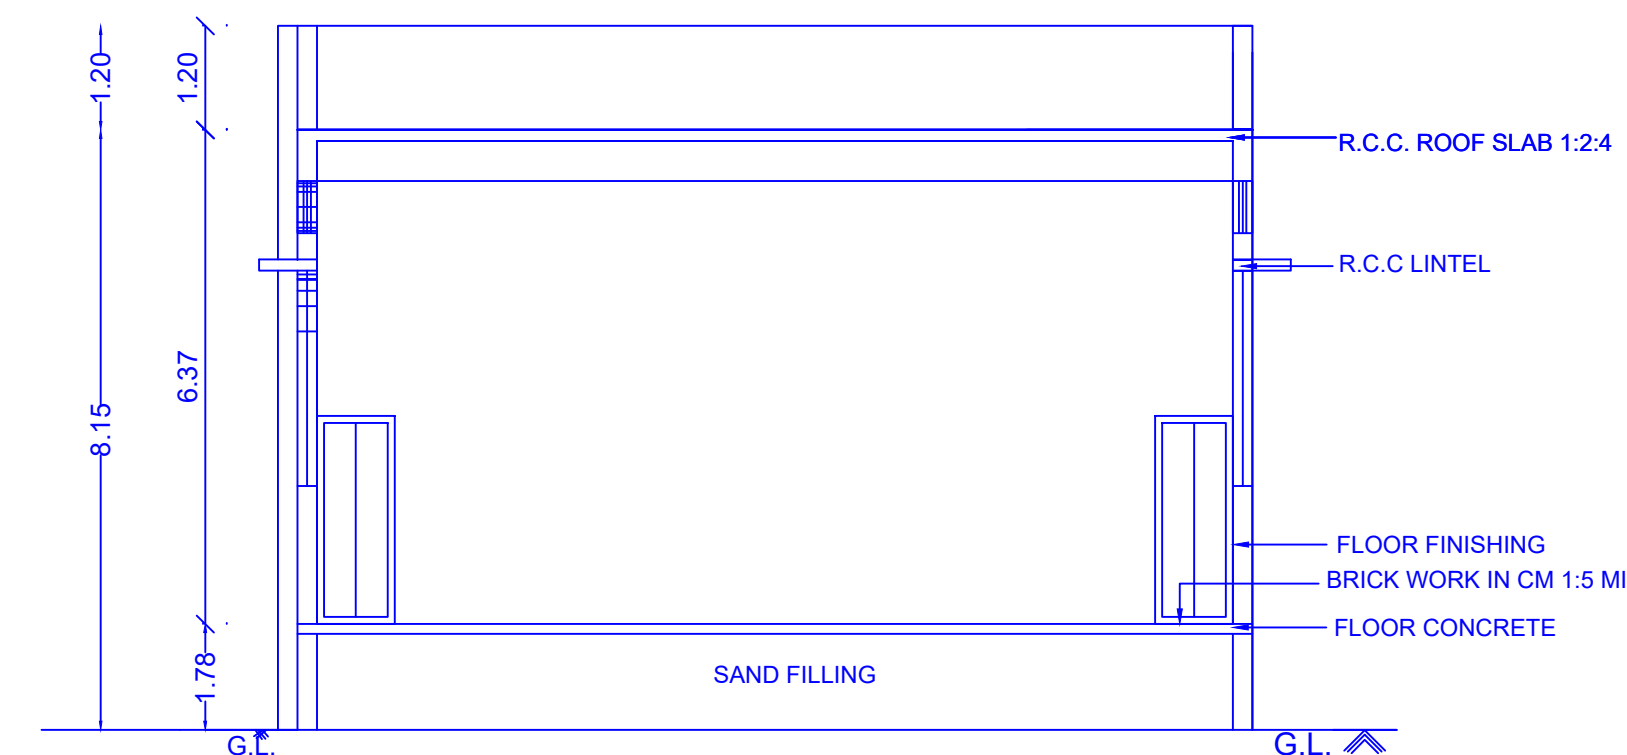


SECTION A-A

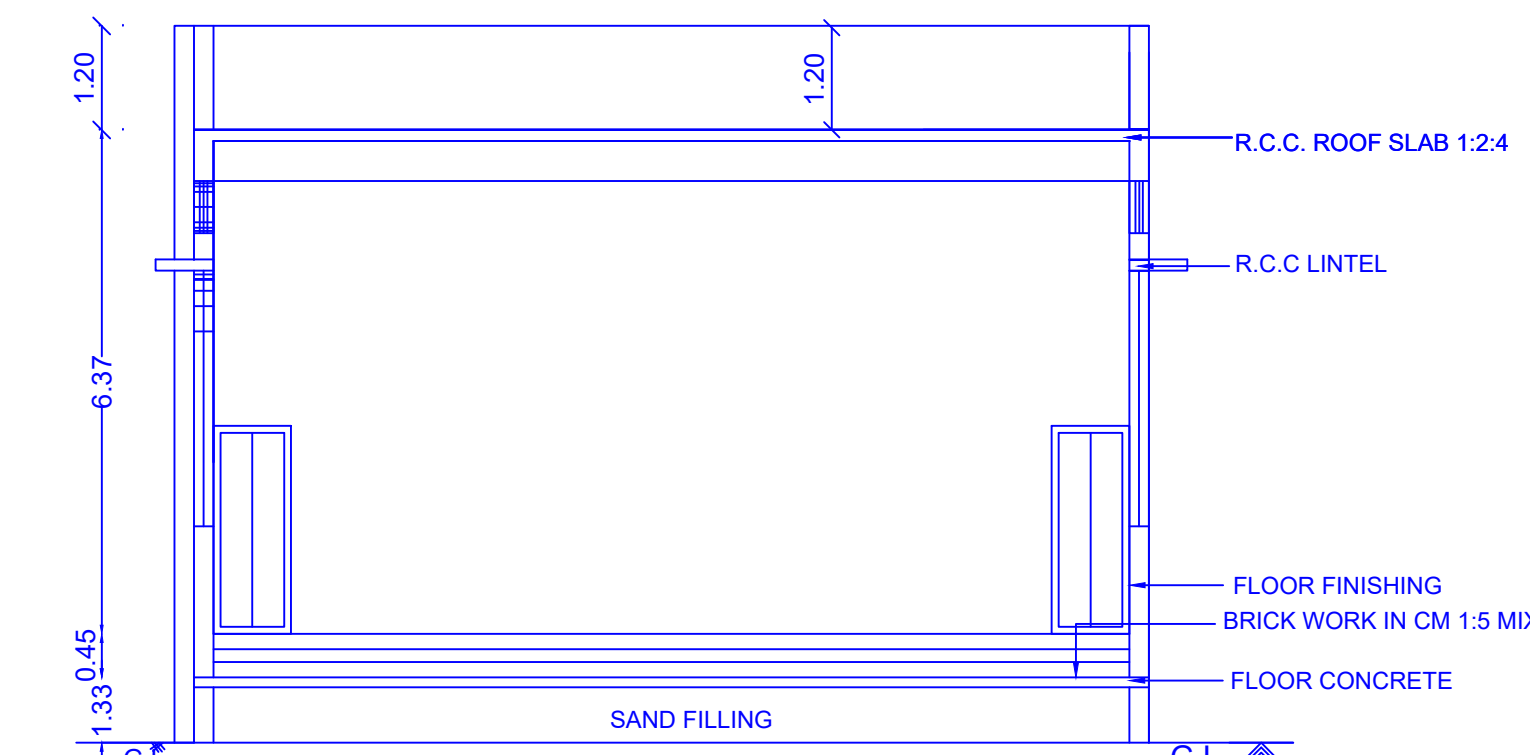


SECTION B-B

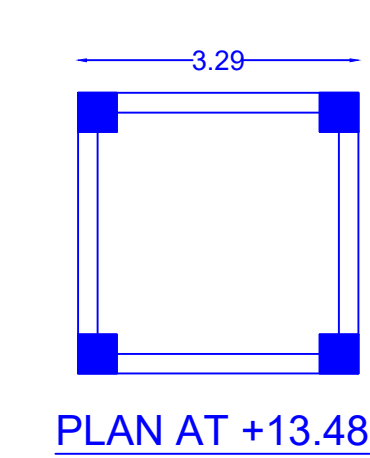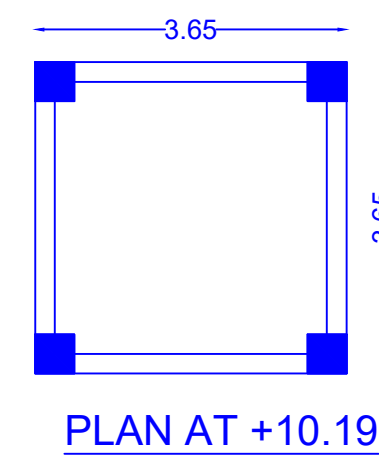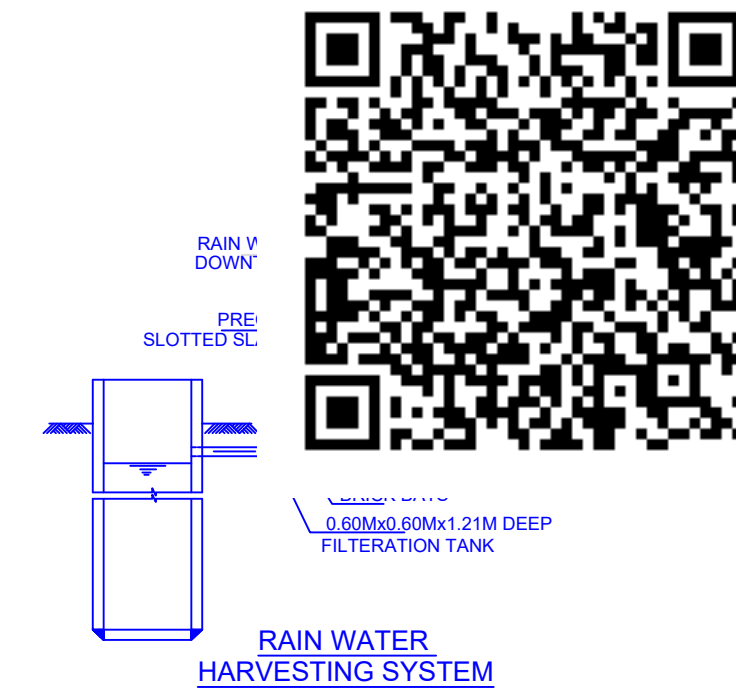


SECTION C-C

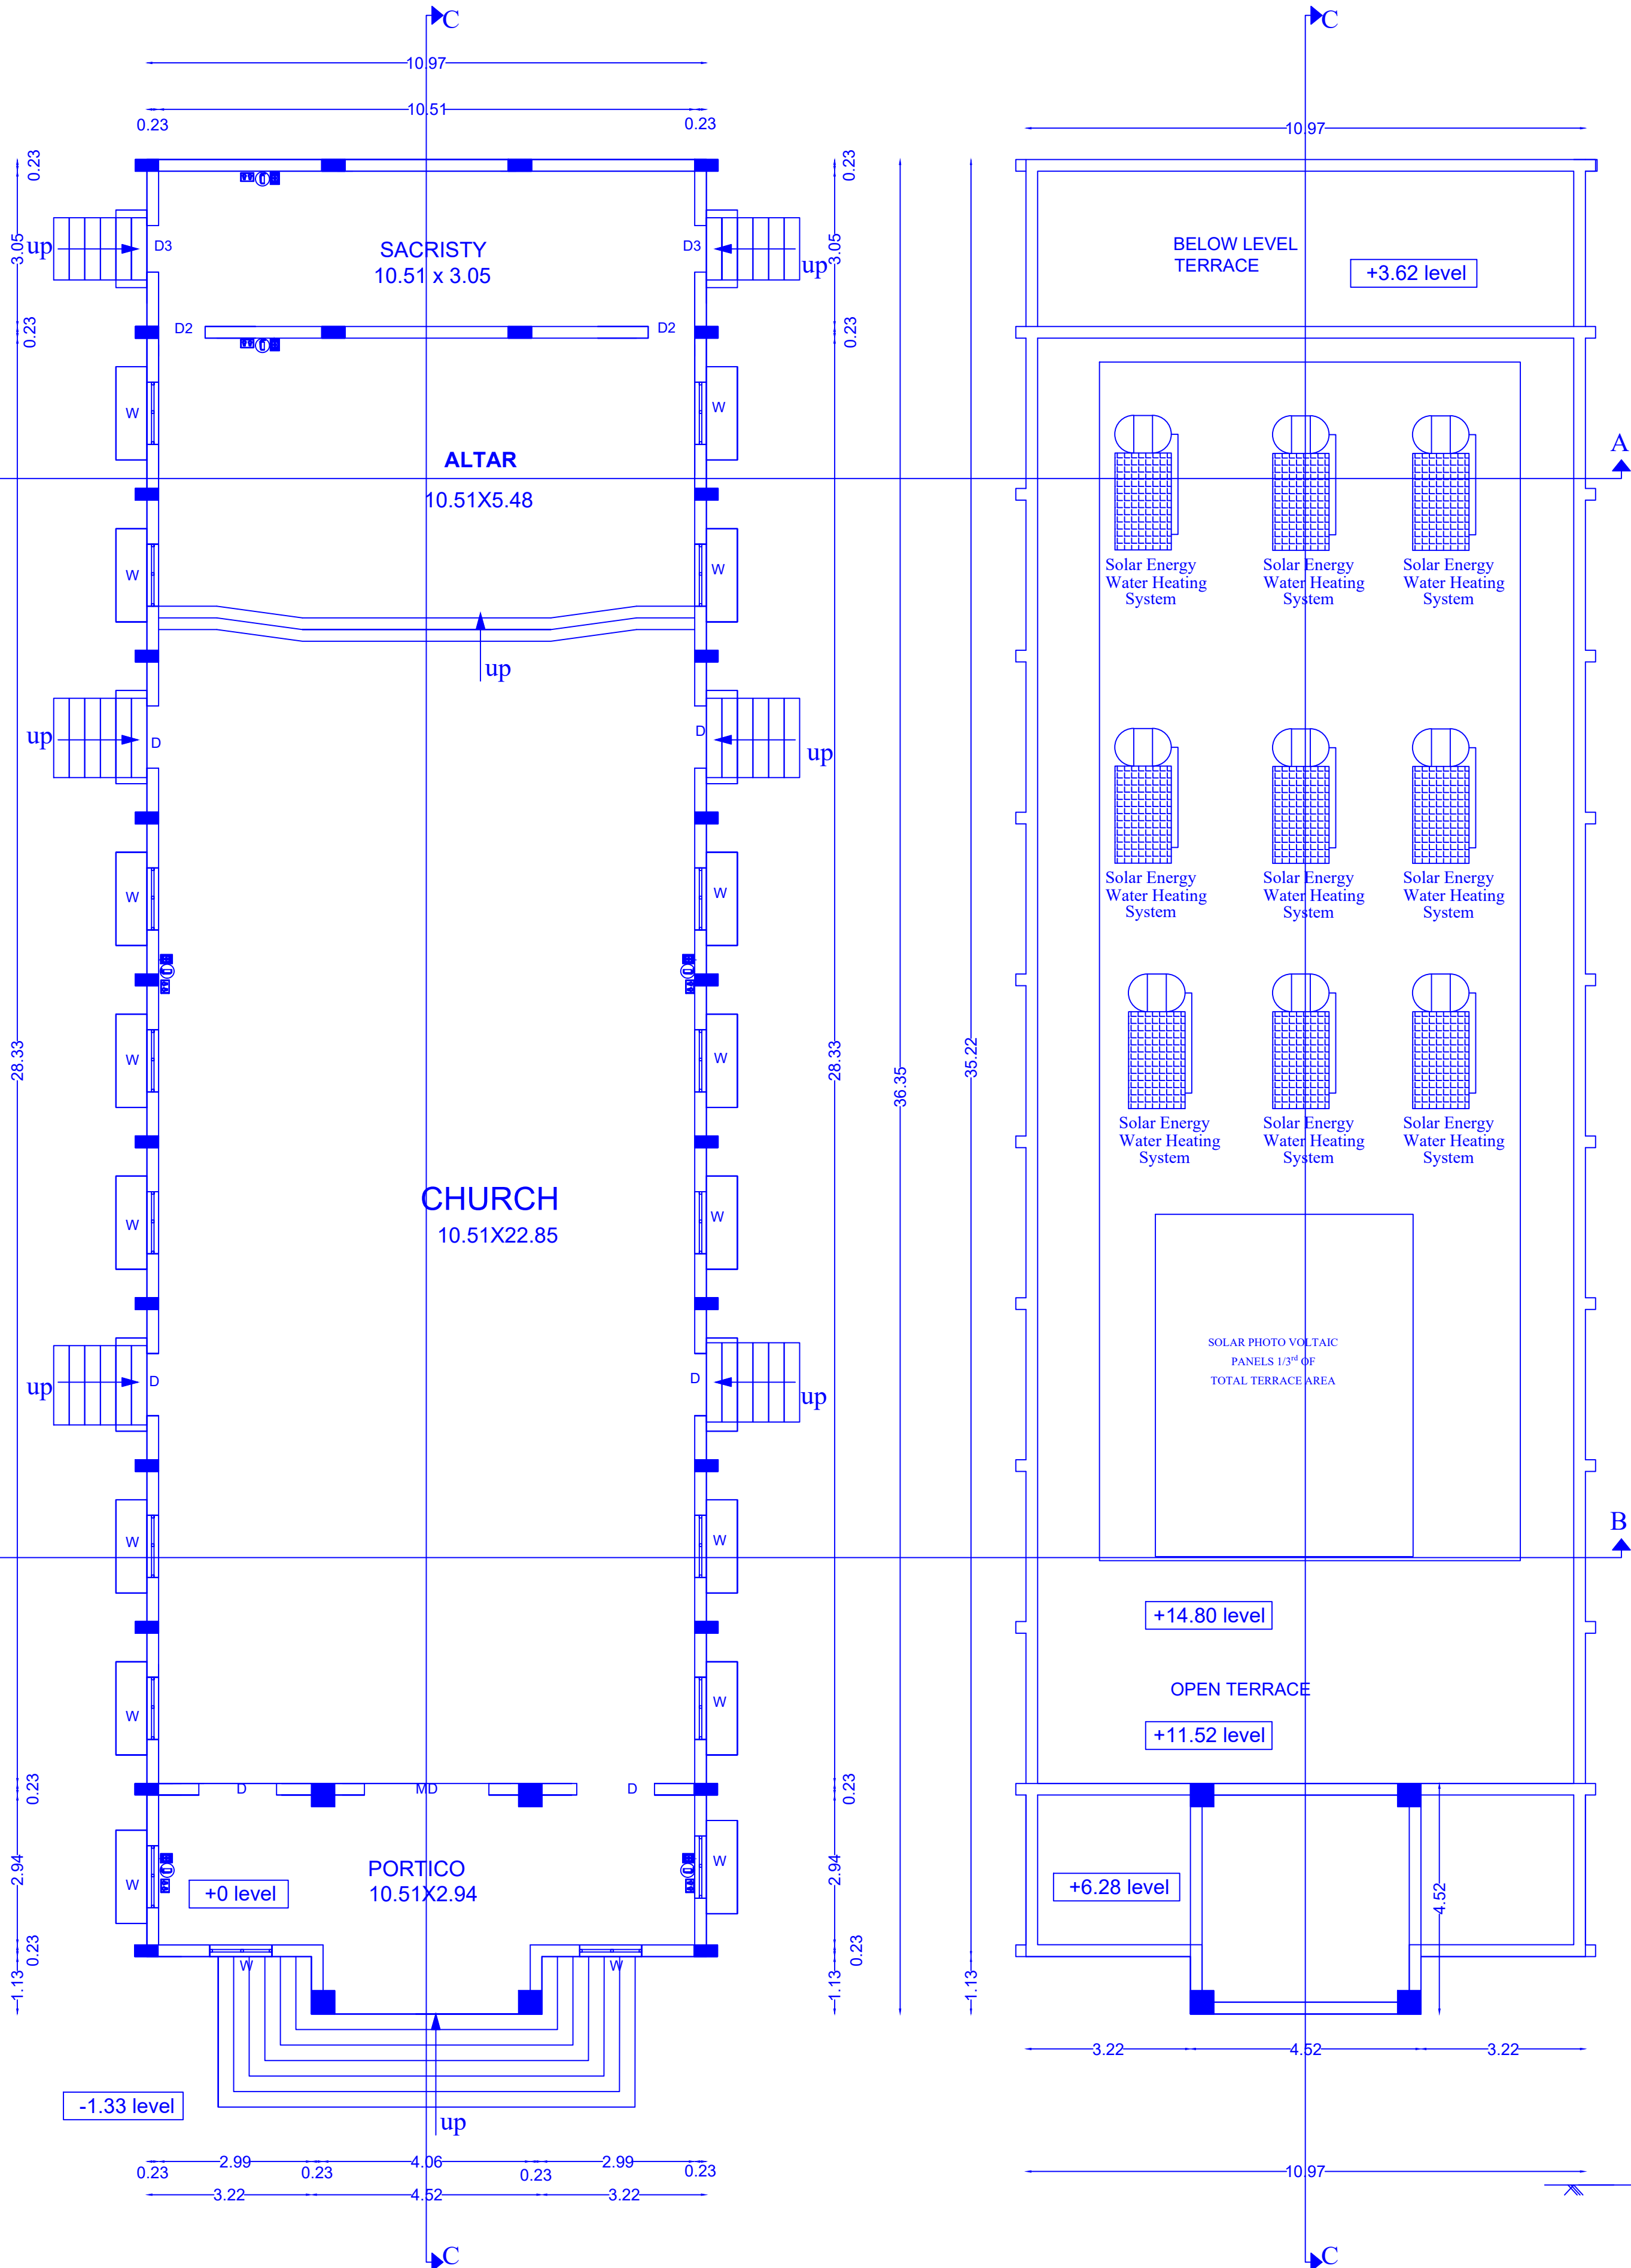

GROUND FLOOR PLAN

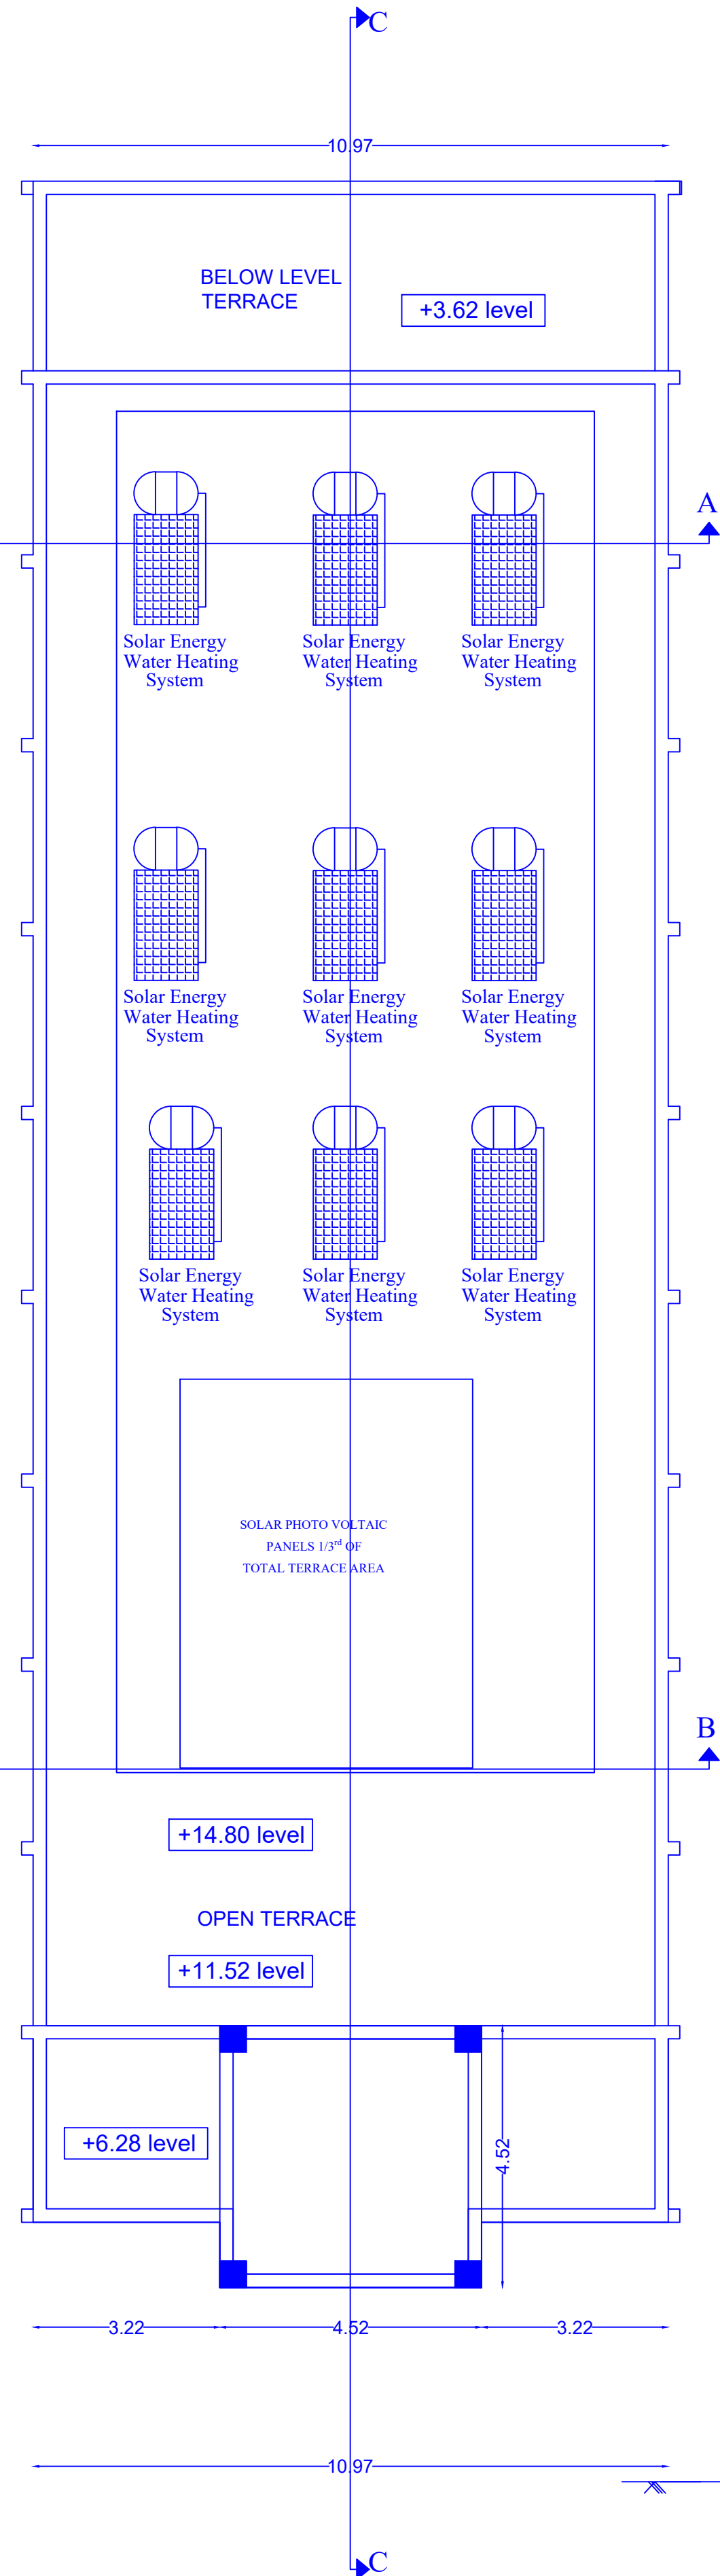

TERRACE FLOOR PLAN

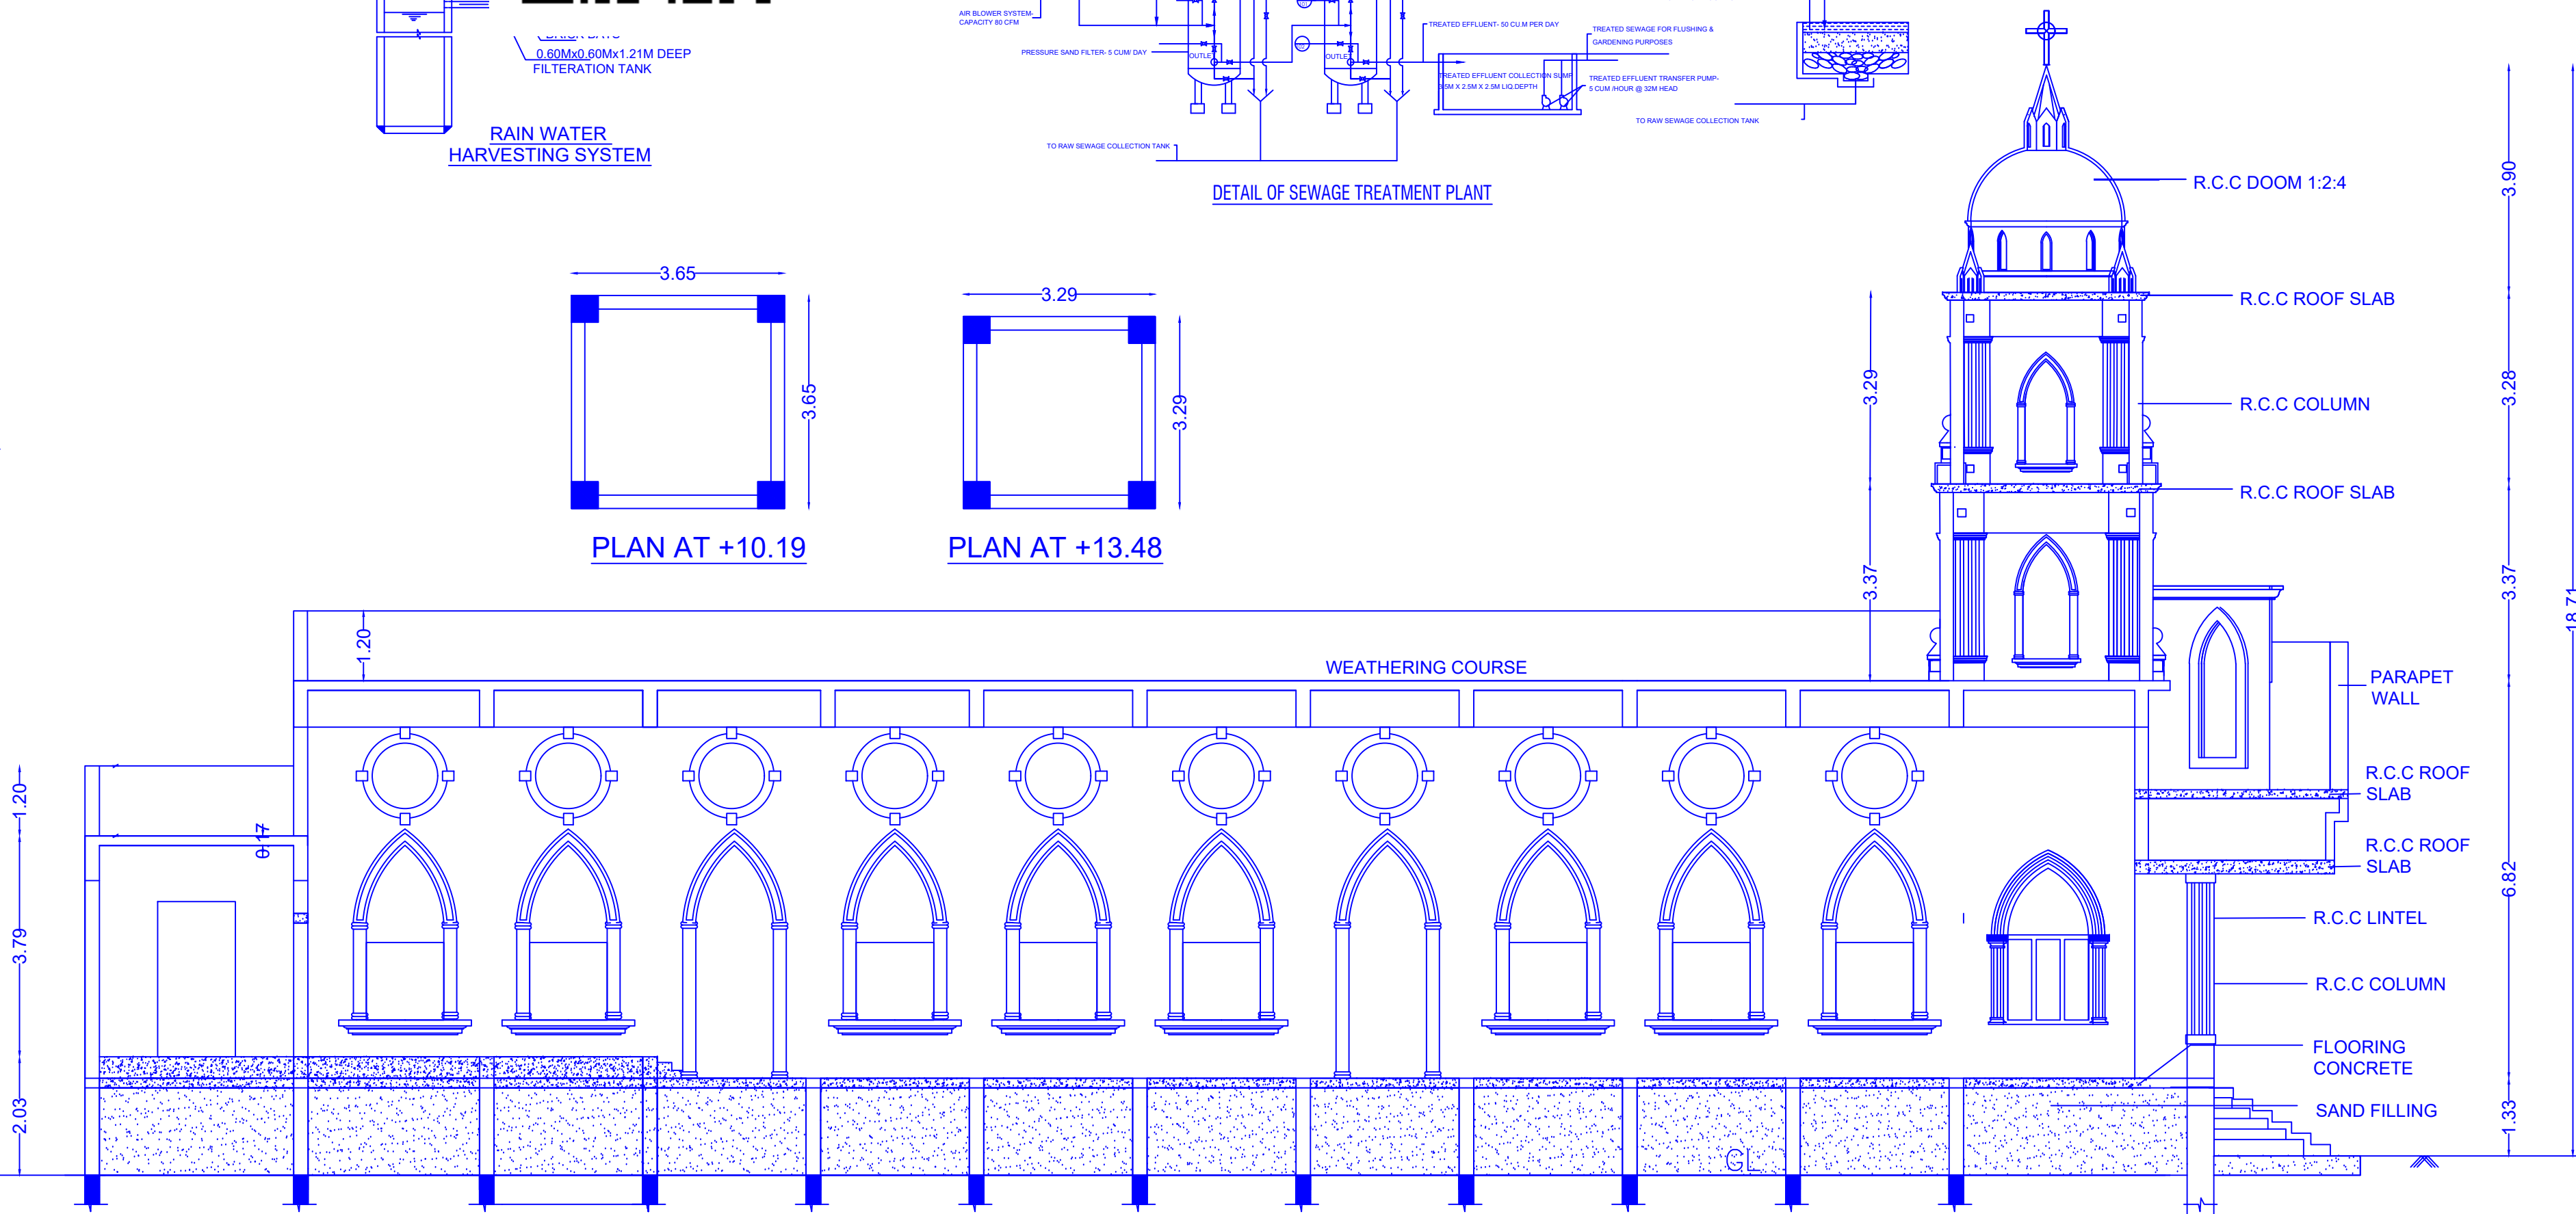





PLAN SHOWING THE PROPOSED CONSTRUCTION OF CHURCH BUILDING IN S.NO - 133/4 , MANAGIRI SUKKANENTHAL VILLAGE, THALAKKAVUR PANCHAYAT, KALLAL UNION, KARAUKUDI TALUK, SIVAGNAGAI DISTRICT.

APPLICATION NO:SWP/BPA/0180895/2024/TCP

DATED :29-03-2024

DWG SCRUTINY NO: 315259-2024-DR

LEGEND :

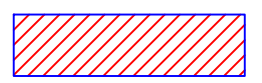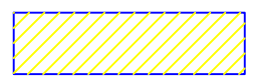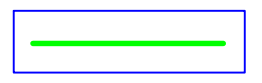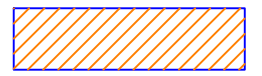- PROPOSED BUILDING - 
- EXISTING ROAD - 
- SITE BOUNDARY - 
- DRIVE WAY - 

FIRE SAFETY MEASURES

- FA - FIRE ALARMS
- FE - FIRE EXTINGUISHER
- SB - SAND BASKET

AREA DETAILS

SITE AREA AS PER DOCUMENT - 3950.00 SQ.M

SITE AREA AS PER TSLR - 3950.00SQ.M

AREA DETAILS	FSI AREA SQ.M	NON FSI AREA SQ.M	TOTAL AREA SQ.M
GROUND FLOOR PLAN	391.35	-	391.35
TERRACE FLOOR PLAN	42.29	-	42.29
PLAN AT + 10.19LEVEL	13.32	-	13.32
PLAN AT + 13.48LEVEL	10.82	-	10.82
TOTAL	457.78	-	457.78

TOTAL BUILTUP AREA AS PER FSI RULES = $\frac{457.78}{3950.00} = 0.116 < 2.0$

PARKING DETAILS:

NO.Of Car Parking Provided - 10Nos.

NO.Of Two Wheeler Parking Provided -31 Nos.

NO.Of Cycle Parking Provided -31 Nos.

Schedule of Joinery

TYPE	DESCRIPTION	METRE
W	Window	1.22 X 1.83
MD	Main Door	3.05 X 2.44
D	Door	1.52 X 2.44
D1	Door	1.22 X 2.44
D2	Door	0.91 X 2.44
D3	Door	0.76 X 2.13

ALL DIMENSIONS ARE IN METER

BUILDING APPROVAL
ROC NUMBER : SWP/BPA/0180895/2024/TCP
SITE BOUNDARY SHOWN AS A TO D

B.P/DTCP(SIVAGANGAI DISTRICT)NO:08/2024


APPLICANT


Er. M. PRASANTH B.E.,
Registered Structural Engineer, Grade-I
Reg.No: SE / GR.II / SVG Dist / 20 / 2021
1/304, Krishna Nagar 5th Street,
T.Pudur, Sivagangal - 630 561.
Cell: 98420 89530

REGISTERED STRUCTURAL ENGINEER


Er. M. PRASANTH B.E.,
Registered Civil Engineer, Grade-I
Reg. No: RE / Gr.I / SVG Dist / 27 / 2021
1/304, Krishna Nagar 5th Street,
T.Pudur, Sivagangal - 630 561.
Cell: 98420 89530

REGISTERED ENGINEER

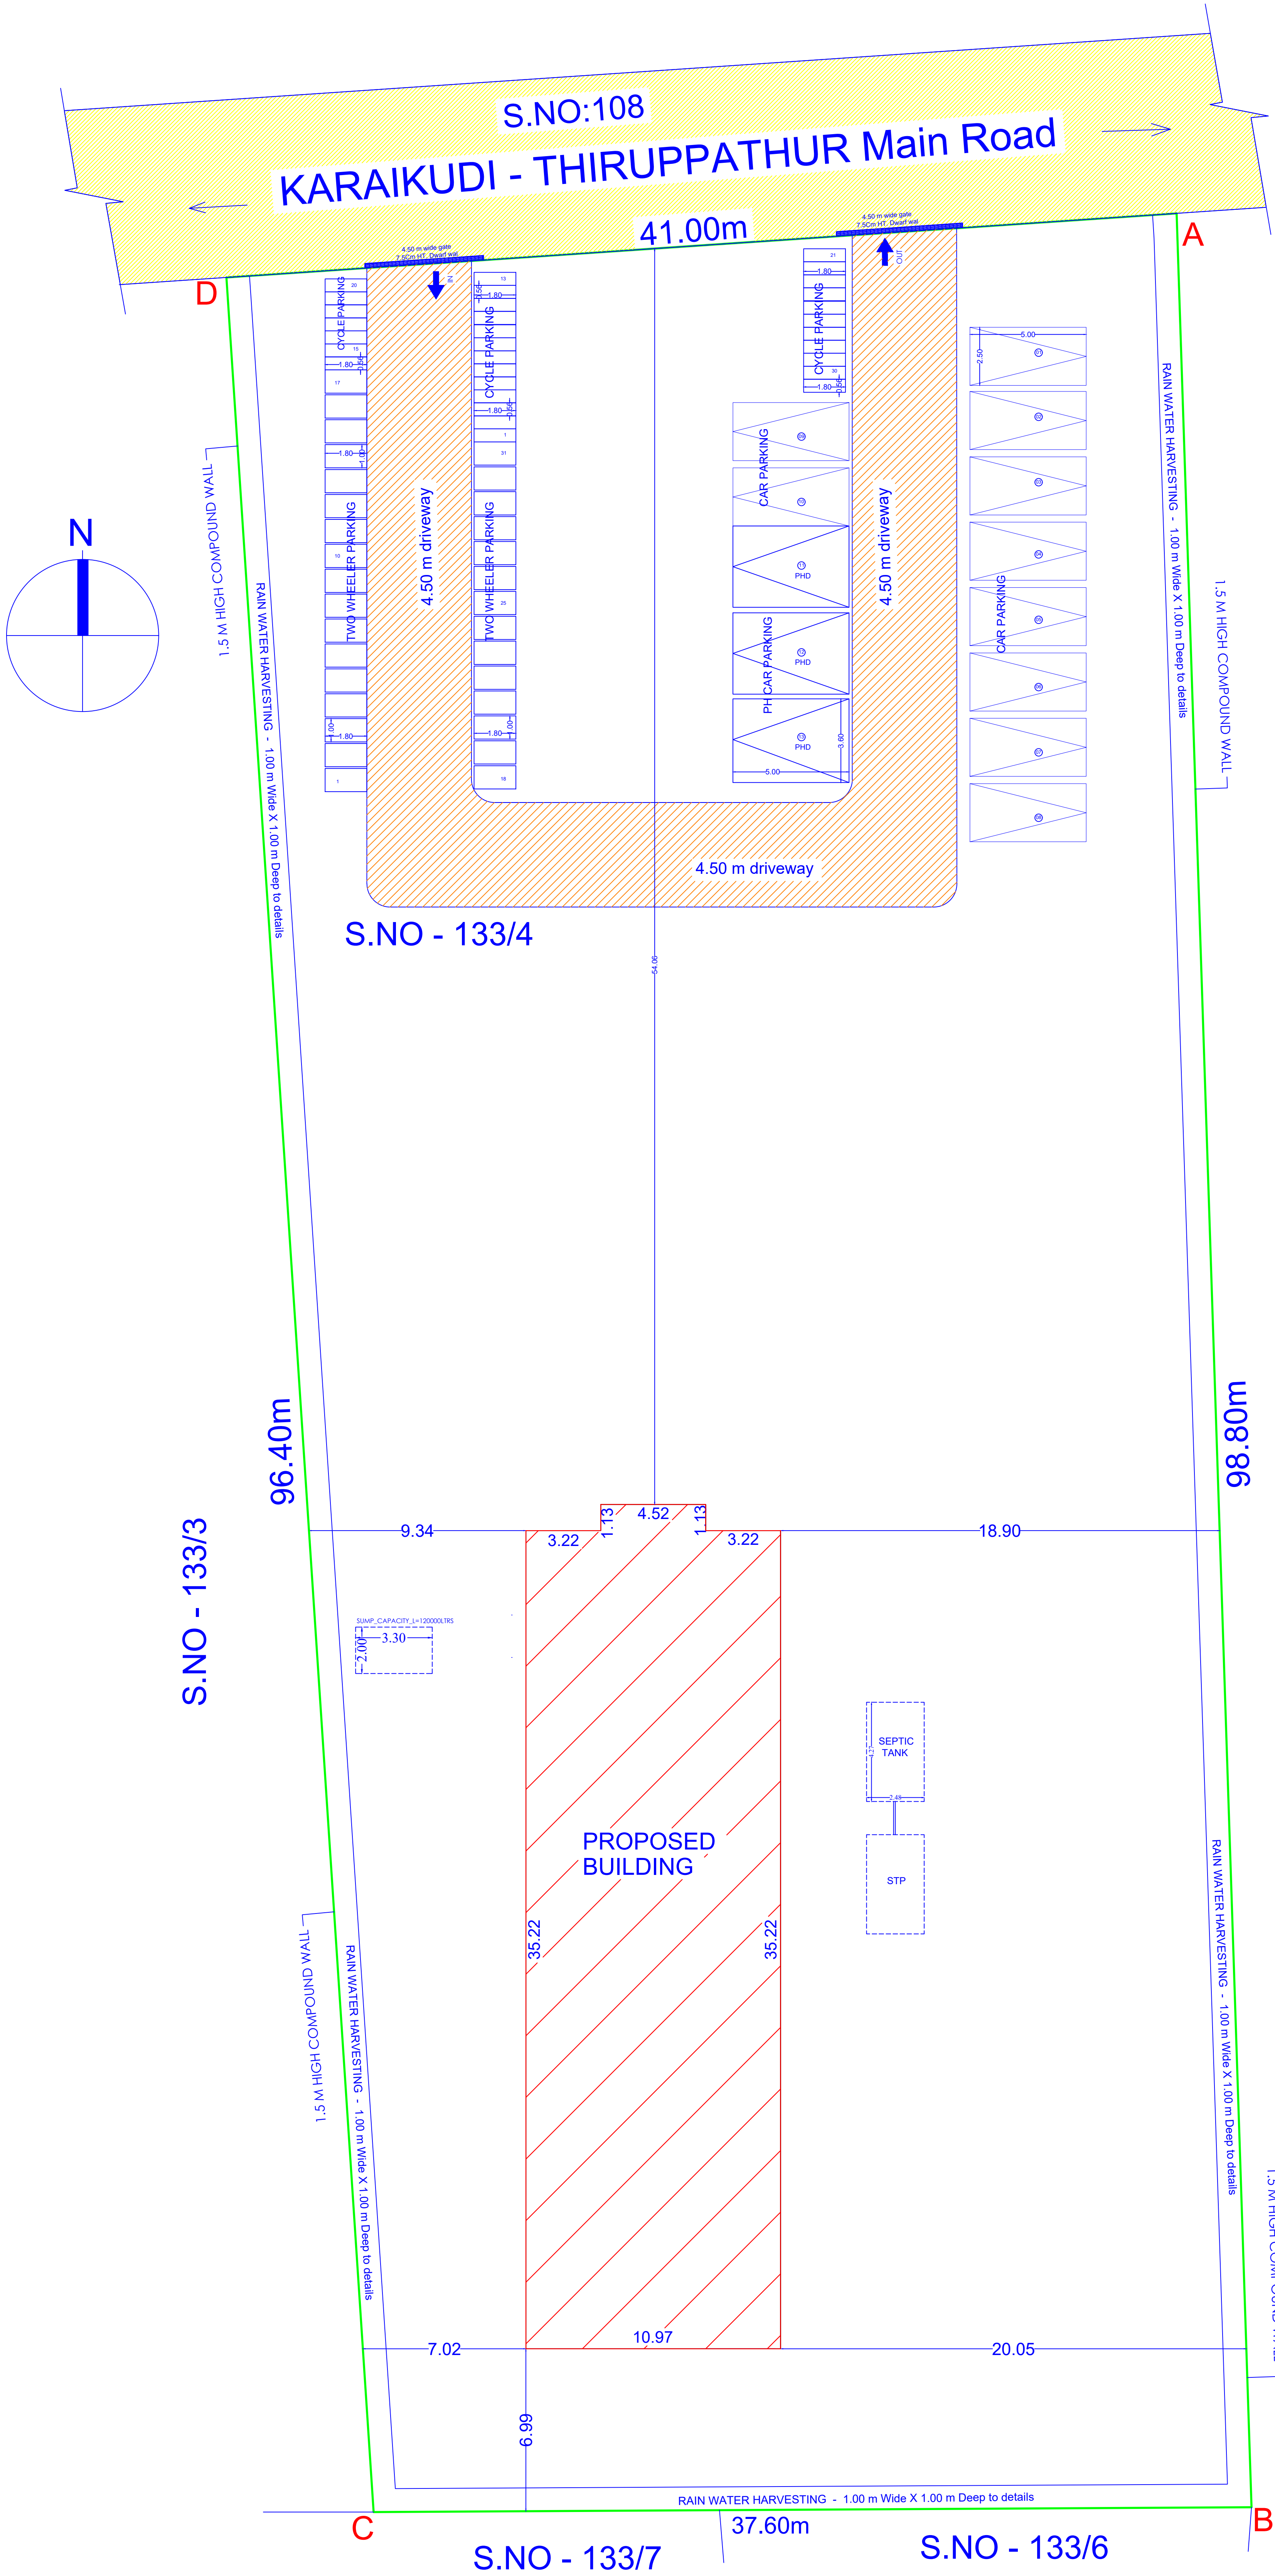

PLAN SHOWING THE PROPOSED CONSTRUCTION OF CHURCH BUILDING IN S.NO - 133/4 , MANAGIRI SUKKANENTHAL VILLAGE, THALAKKAVUR PANCHAYAT, KALLAL UNION, KARAIKUDI TALUK, SIVAGNAGAI DISTRICT.

APPLICATION NO:SWP/BPA/0180895/2024/TCP
DATED :29-03-2024
DWG SCRUTINY NO: 315259-2024-DR

LEGEND :		FIRE SAFETY MEASURES FA - FIRE ALARMS FE - FIRE EXTINGUISHER SB - SAND BASKET
PROPOSED BUILDING	-	
EXISTING ROAD	-	
SITE BOUNDARY	-	
DRIVE WAY	-	

AREA DETAILS

SITE AREA AS PER DOCUMENT - 3950.00 SQ.M
SITE AREA AS PER TSLR - 3950.00SQ.M

AREA DETAILS	FSI AREA SQ.M	NON FSI AREA SQ.M	TOTAL AREA SQ.M
GROUND FLOOR PLAN	391.35	-	391.35
TERRACE FLOOR PLAN	42.29	-	42.29
PLAN AT + 10.19LEVEL	13.32	-	13.32
PLAN AT + 13.48LEVEL	10.82	-	10.82
TOTAL	457.78	-	457.78

TOTAL BUILTUP AREA AS PER FSI RULES = $\frac{457.78}{3950.00} = 0.116 < 2.0$
SITE AREA

PARKING DETAILS:

NO.Of Car Parking Provided - 10Nos.
NO.Of Two Wheeler Parking Provided -31 Nos.
NO.Of Cycle Parking Provided -31 Nos.

Schedule of Joinery		
TYPE	DESCRIPTION	METRE
W	Window	1.22 X 1.83
MD	Main Door	3.05 X 2.44
D	Door	1.52 X 2.44
D1	Door	1.22 X 2.44
D2	Door	0.91 X 2.44
D3	Door	0.76 X 2.13

ALL DIMENSIONS ARE IN METER

BUILDING APPROVAL
ROC NUMBER : SWP/BPA/0180895/2024/TCP
SITE BOUNDARY SHOWN AS A TO D
B.P/DTCP(SIVAGANGAI DISTRICT)NO:08/2024

APPLICANT

Er.M.PRASANTH,B.E.,
Registered Structural Engineer, Grade-II
Reg.No: SE / GR-II /SVG Dist / 28 / 2021
1/304, Krishna Nagar 6th Street,
T.Pudur, Sivagangai - 630 561.
Cell: 98420 89530

REGISTERED STRUCTURAL ENGINEER

Er.M.PRASANTH,B.E.,
Registered Civil Engineer, Grade-I
Reg. No: RE / Gr I / SVG Dist / 27 / 2021
1/304, Krishna Nagar 5th Street,
T.Pudur, Sivagangai - 630 561.
Cell: 98420 89530

REGISTERED ENGINEER