




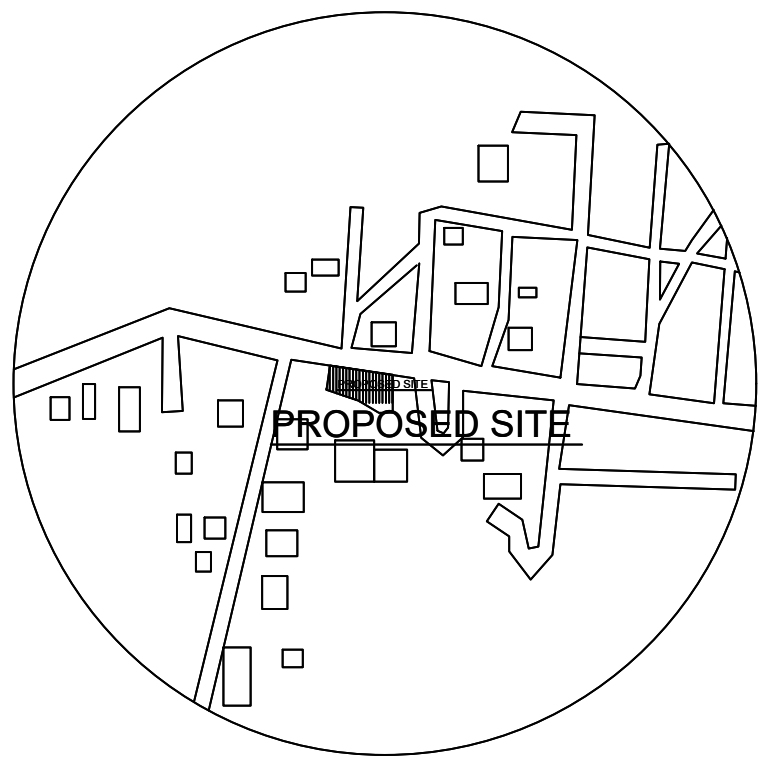


TOPO

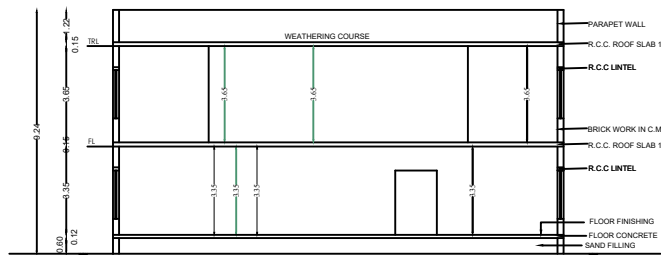


SECTION-A-A1

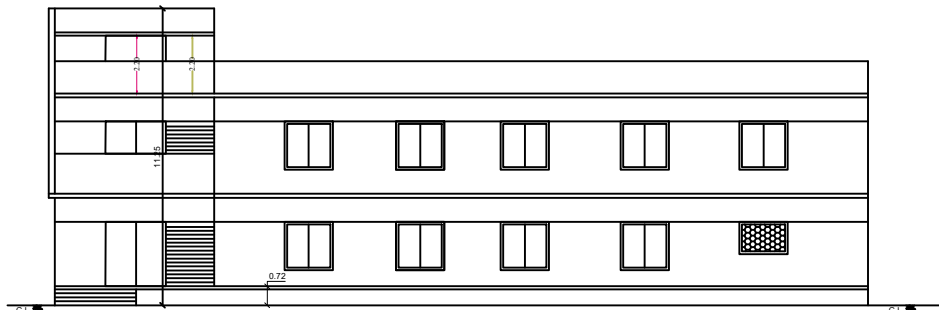


FRONT ELEVATION

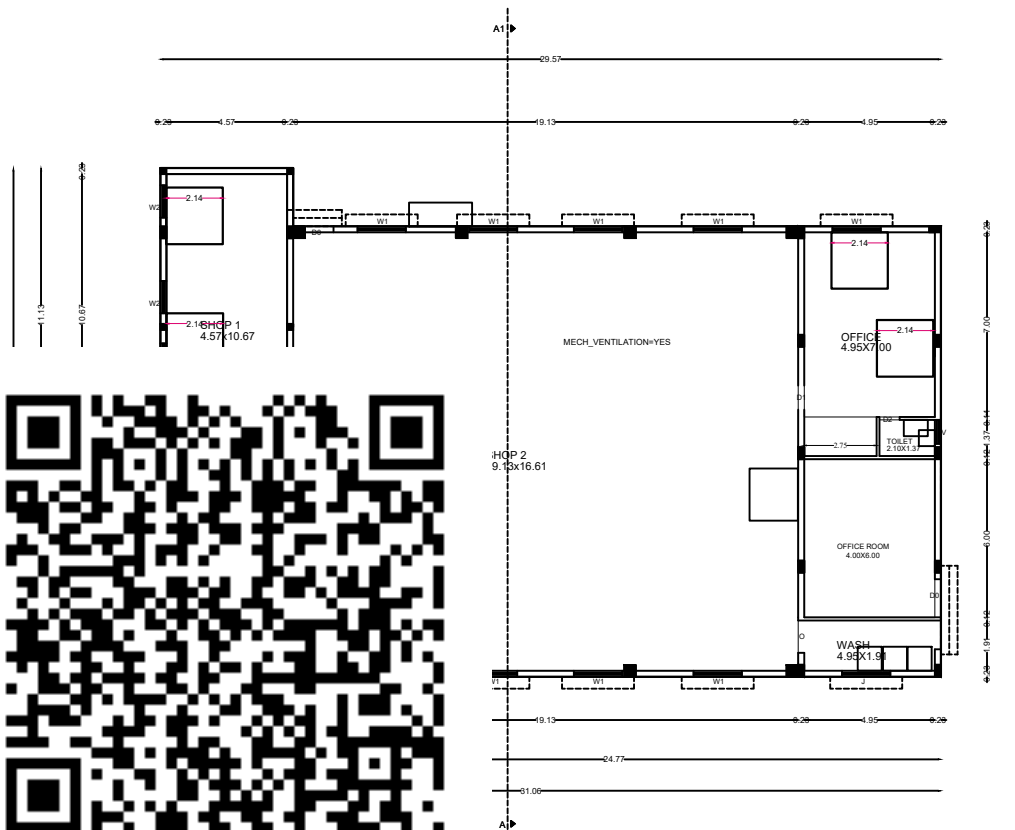


GROUND FLOOR PLAN

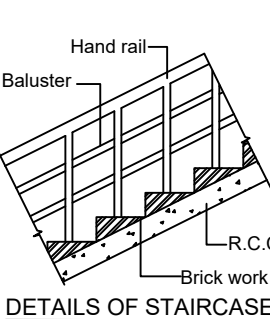


DETAILS OF STAIRCASE

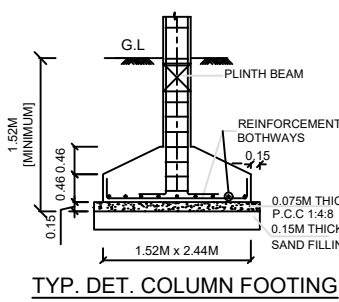


TYP. DET. COLUMN FOOTING

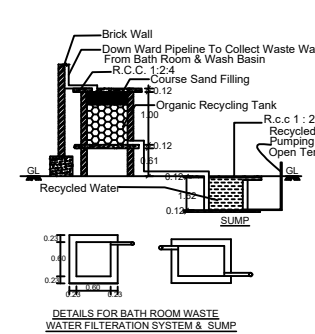


DETAILS FOR BATH ROOM WASTE WATER FILTRATION SYSTEM & SEPTIC TANK

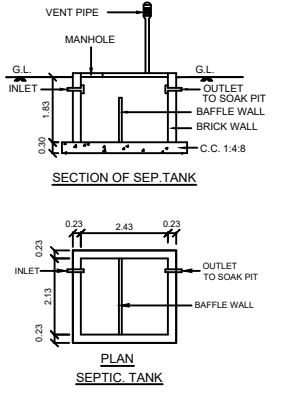


SECTION OF SEPTIC TANK

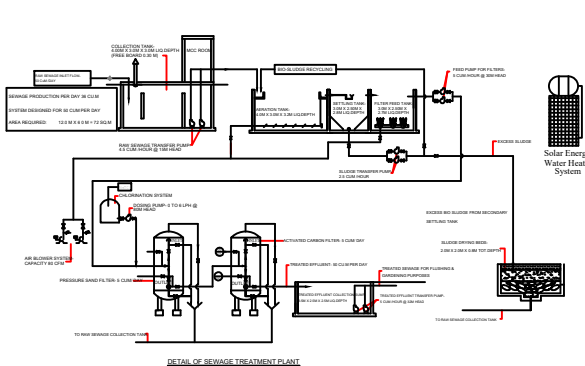


PLAN SEPTIC TANK

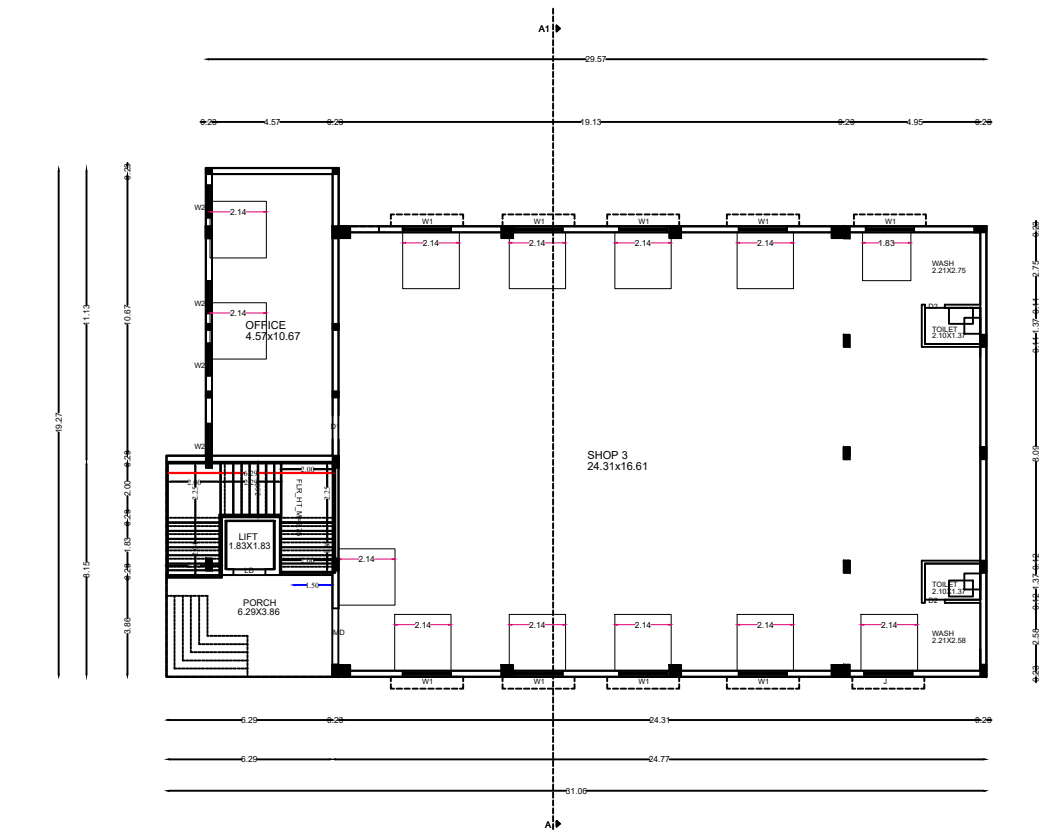

FIRST FLOOR PLAN

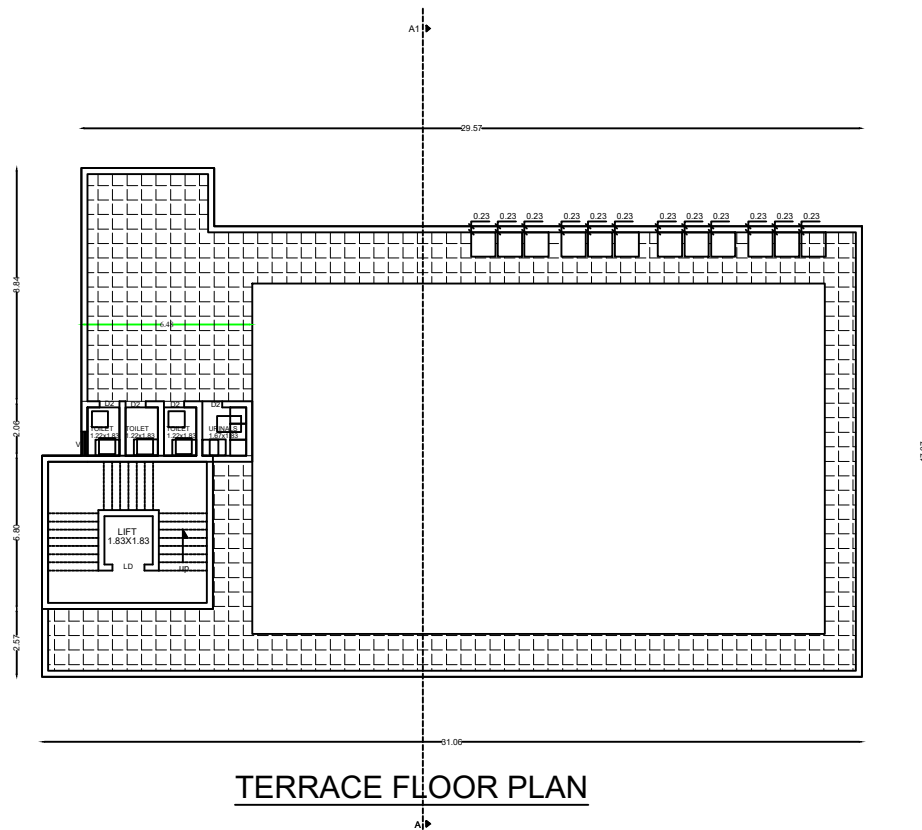

TERRACE FLOOR PLAN

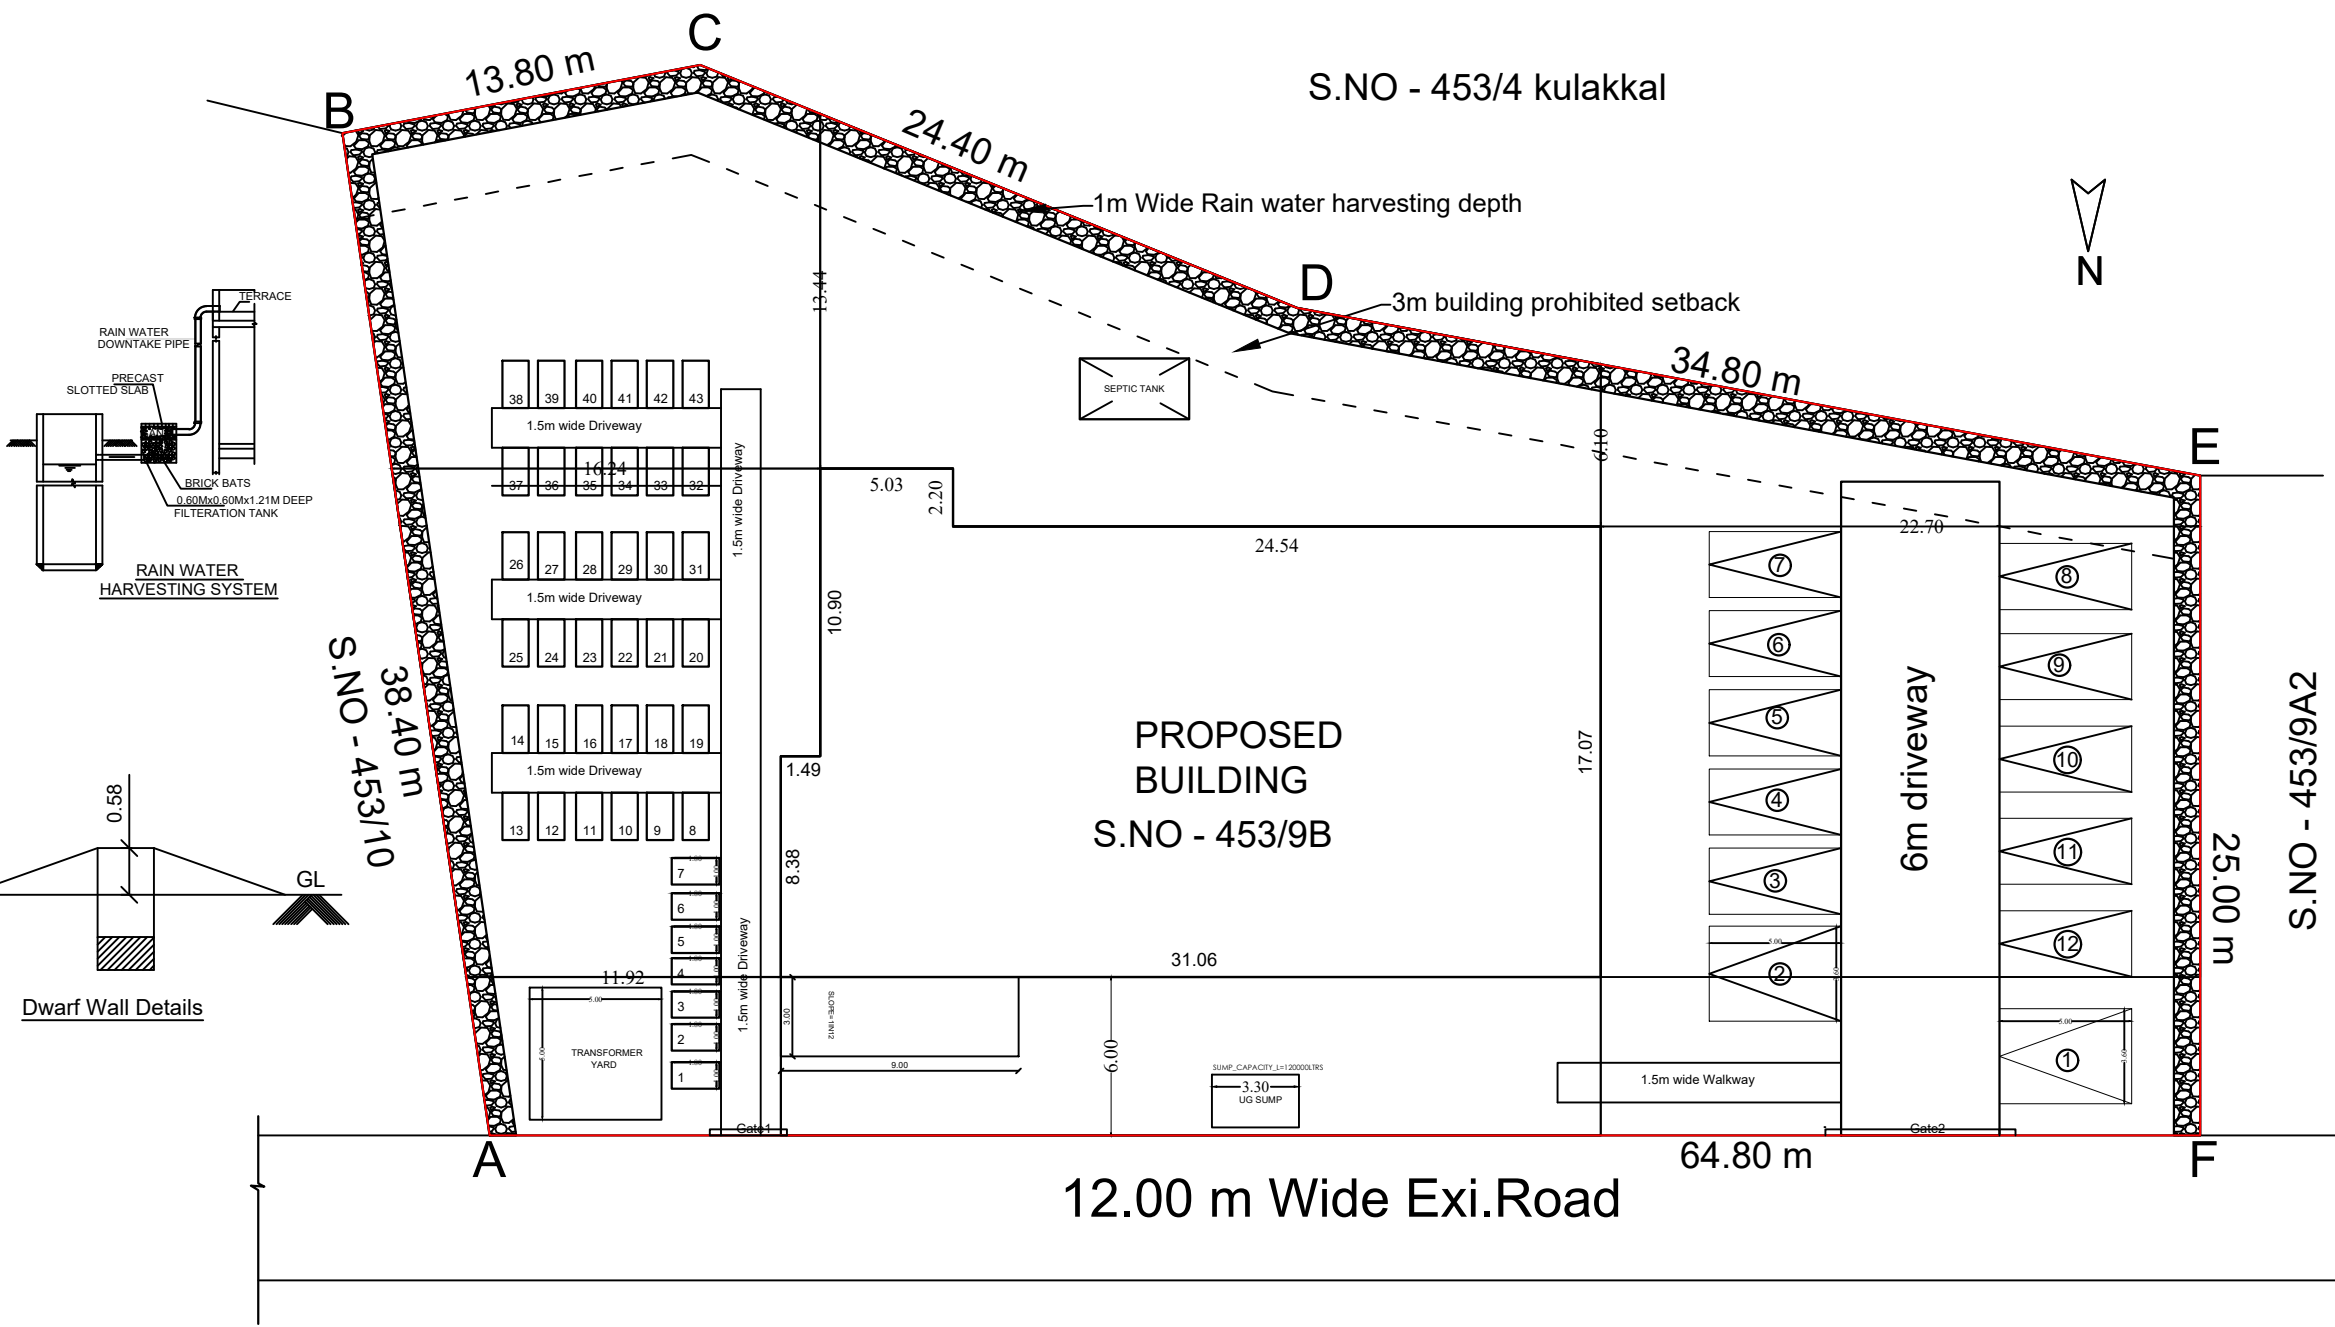

SITE PLAN

PLAN SHOWING THE PROPOSED CONSTRUCTION COMMERCIAL BUILDING IN S.No. 453/9B OF UNJANAI PANCHAYAT / VILLAGE, DEVAKOTTAI TALUK, SIVAGANGAI DISTRICT.

LEGEND :

- PROPOSED BUILDING - 
EXISTING ROAD - 
SITE BOUNDARY - 
DRIVE WAY - 

FIRE SAFETY MEASURES
FA - FIRE ALARMS
FE - FIRE EXTINGUISHER
SB - SAND BASKET

AREA DETAILS

SITE AREA AS PER DOCUMENT	- 2469.00 SQ.M		
SITE AREA AS PER TSLR	- 2469.00SQ.M		
AREA DETAILS	FSI AREA SQ.M	NON FSI AREA SQ.M	TOTAL AREA SQ.M
GROUND FLOOR PLAN	528.30	-	528.30
FIRST FLOOR PLAN	528.30	-	528.30
TERRACE FLOOR PLAN	13.35	37.58	50.93
TOTAL	1069.95	37.58	1107.53

TOTAL BUILTUP AREA AS PER FSI RULES = 1069.95 SITE AREA = 2469.00 0.43<2.0

PARKING DETAILS:

NO.Of Car Parking Required -10 nos
NO.Of Car Parking Provided -10Nos.(+ 2 Nos Physically challenged Person)

NO.Of Two Wheeler Parking Required - 43 nos
NO.Of Two Wheeler Parking Provided - 43Nos(+2 Nos Physically challenged Person)

Schedule of Joinery

TYPE	DESCRIPTION	METRE
W1	Window	1.83 X 1.83
W2	Window	1.22 X 1.22
W3	Window	1.22 X 0.91
MD	Main Door	3.05 X 2.44
D0	Door	1.22 X 2.13
D1	Door	0.91 X 2.44
D2	Door	0.76 X 2.44
LD	Lift Door	1.22 X 2.13
O	Opening	1.22 X 2.13
J	Jally	1.83 X 1.22

ALL DIMENSIONS ARE IN METER

SITE BOUNDARY SHOWN AS A TO F

APPLICANT

Dr. A. RAMAKRISHNAN, B.E., P.D.F.S., M.I.E.
Registered Structural Engineer. Grade - I, 0022019
IDIAL INFRASTRUCTURE
No. 2089, IDIAL COMPLEX
MULLIKUNDU, RAM NAGAR
DEVAKOTTAI - 630 303
SIVAGANGAI DIST
Mob: 99444 05248, Ph. 04591 - 299639

REGISTERED STRUCTURAL ENGINEER

Er. R. ANBAZHAGAN, B.E., F.I.V., F.I.E.
REG-1/SVG Region/001/2019
6, Tiruppathur Road
Sivagangai - 630 561
Cell : 98653 48124

REGISTERED ENGINEER

ONLINE APPLICATION NO : SWP/BPA/0200349/2024 DATED ON 06/08/2024
BP/DTCP (SIVAGANGAI DISTRICT) NO : 18/2024