



PLAN SHOWING THE PROPOSED CONSTRUCTION OF RESIDENTIAL FIRST FLOOR BUILDING IN OLD S.No:-13/2B1, NEW S.No:-13/9 AT PLOT No:-15,

WARD No:-7, ARANATHANG KUNDU, SOUTH SINGAMPUNARI VILLAGE, SINGAMPUNARI TOWN PANCHAYAT.


APPLICANT:-Mr.P VENKATESAN S/O PALANIAPPAN

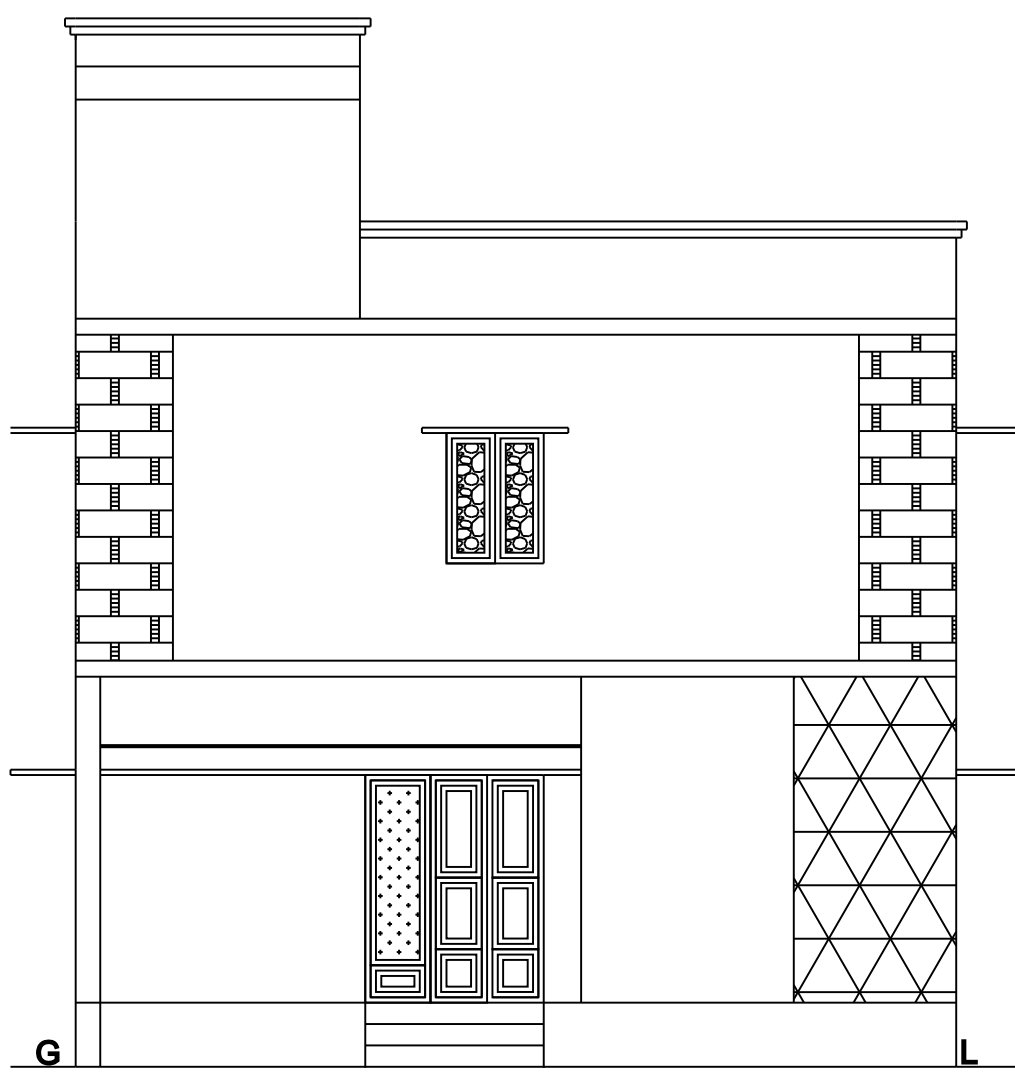


ELEVATION

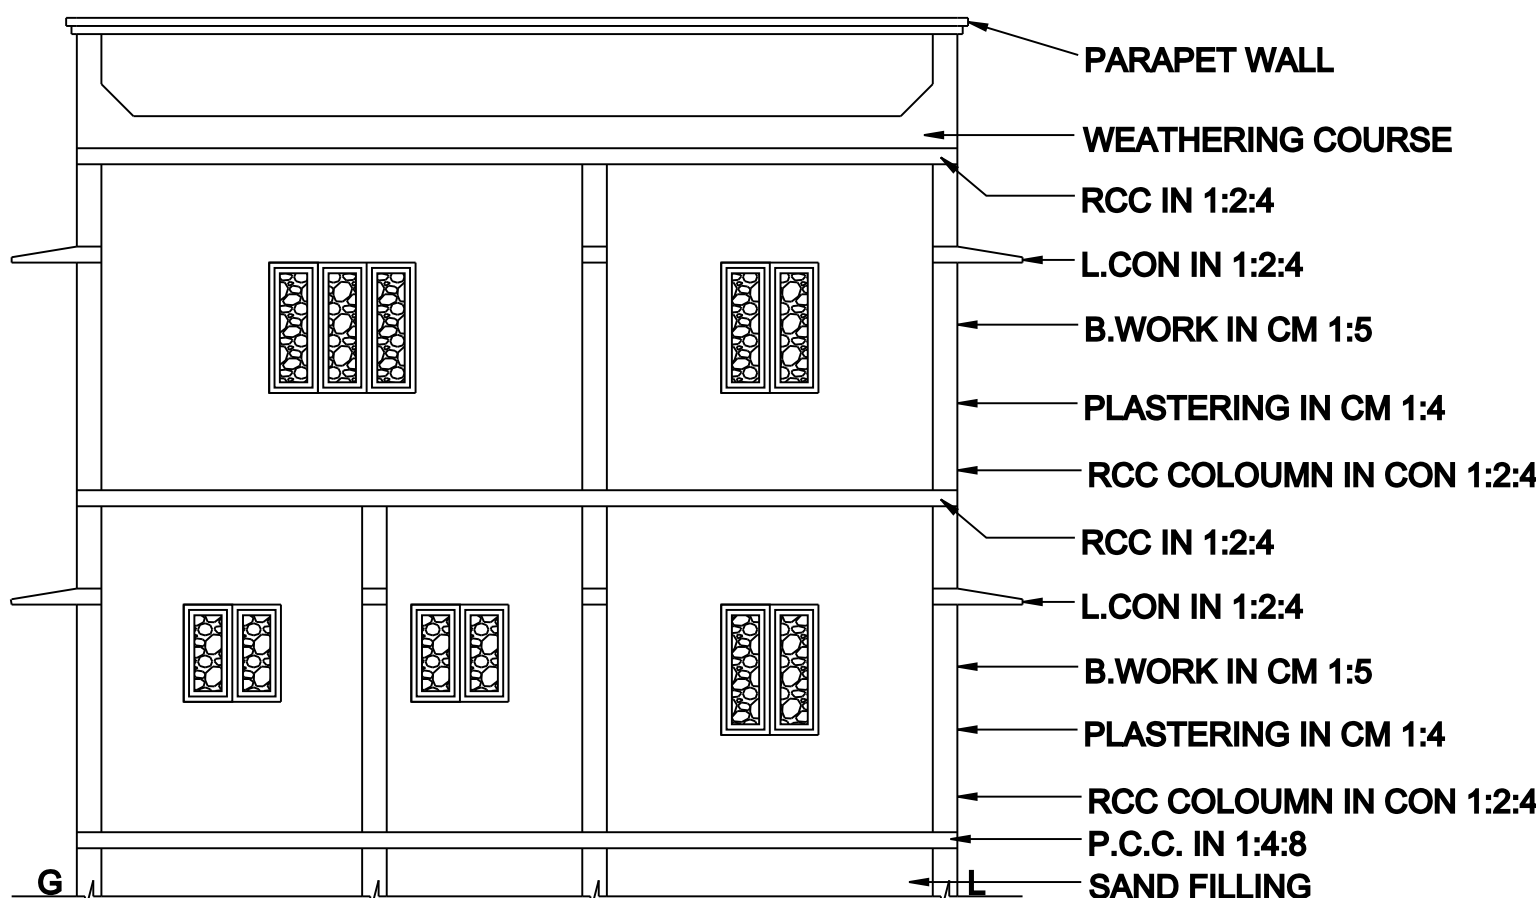


SECTION ON 'RP'

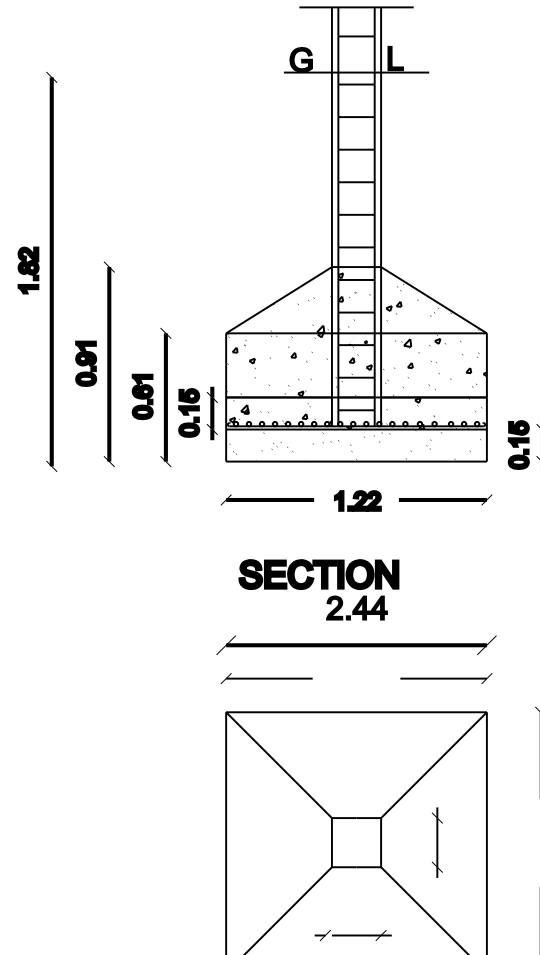


FOUNDATION DETAILS

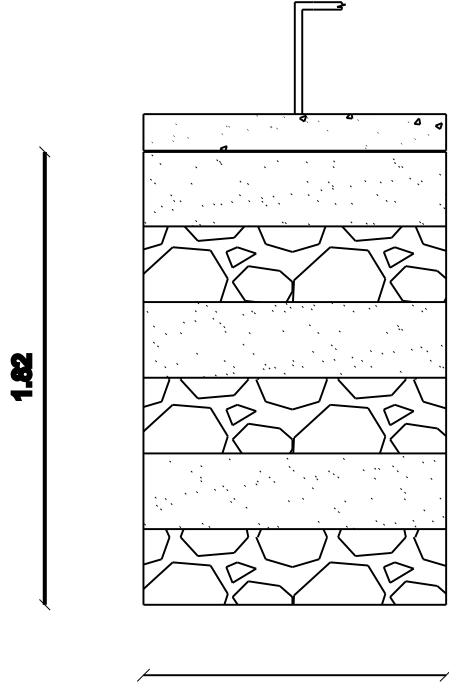


SECTION ON R.W.PITS

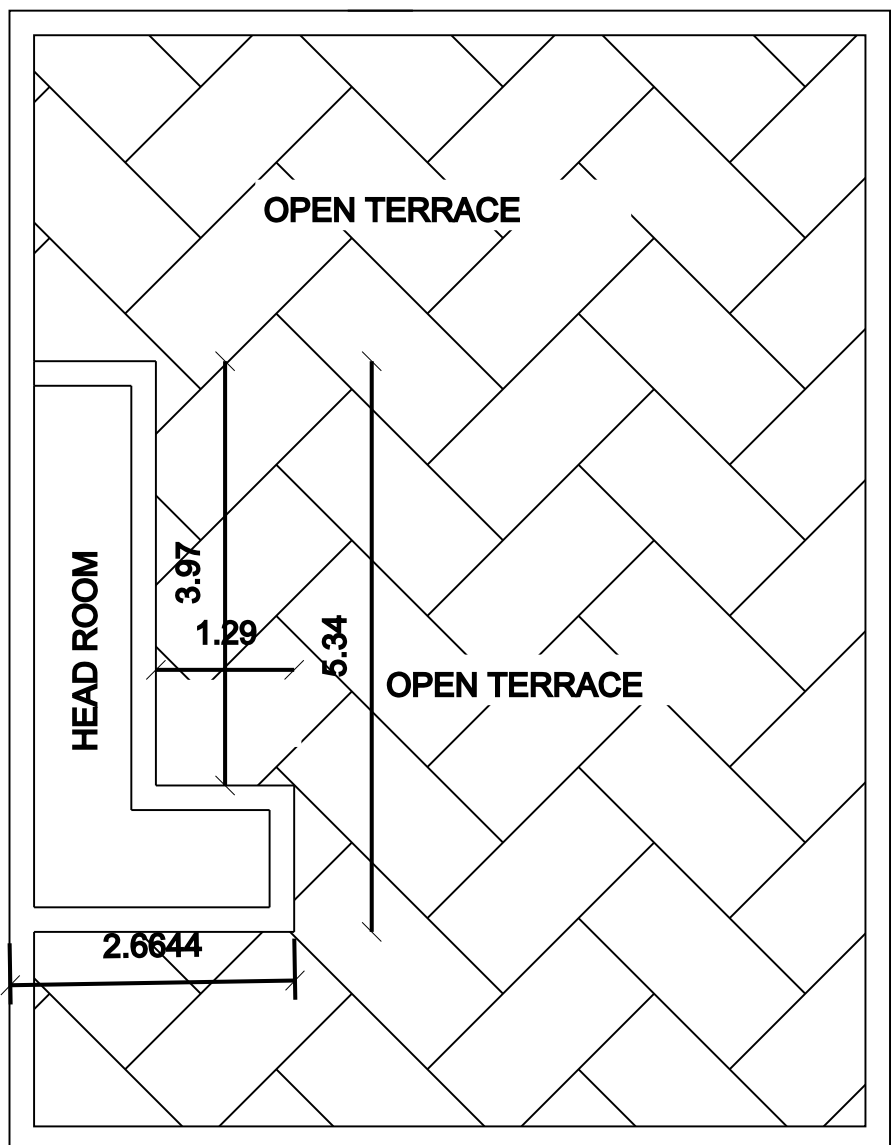


TEERRACED FLOOR PLAN

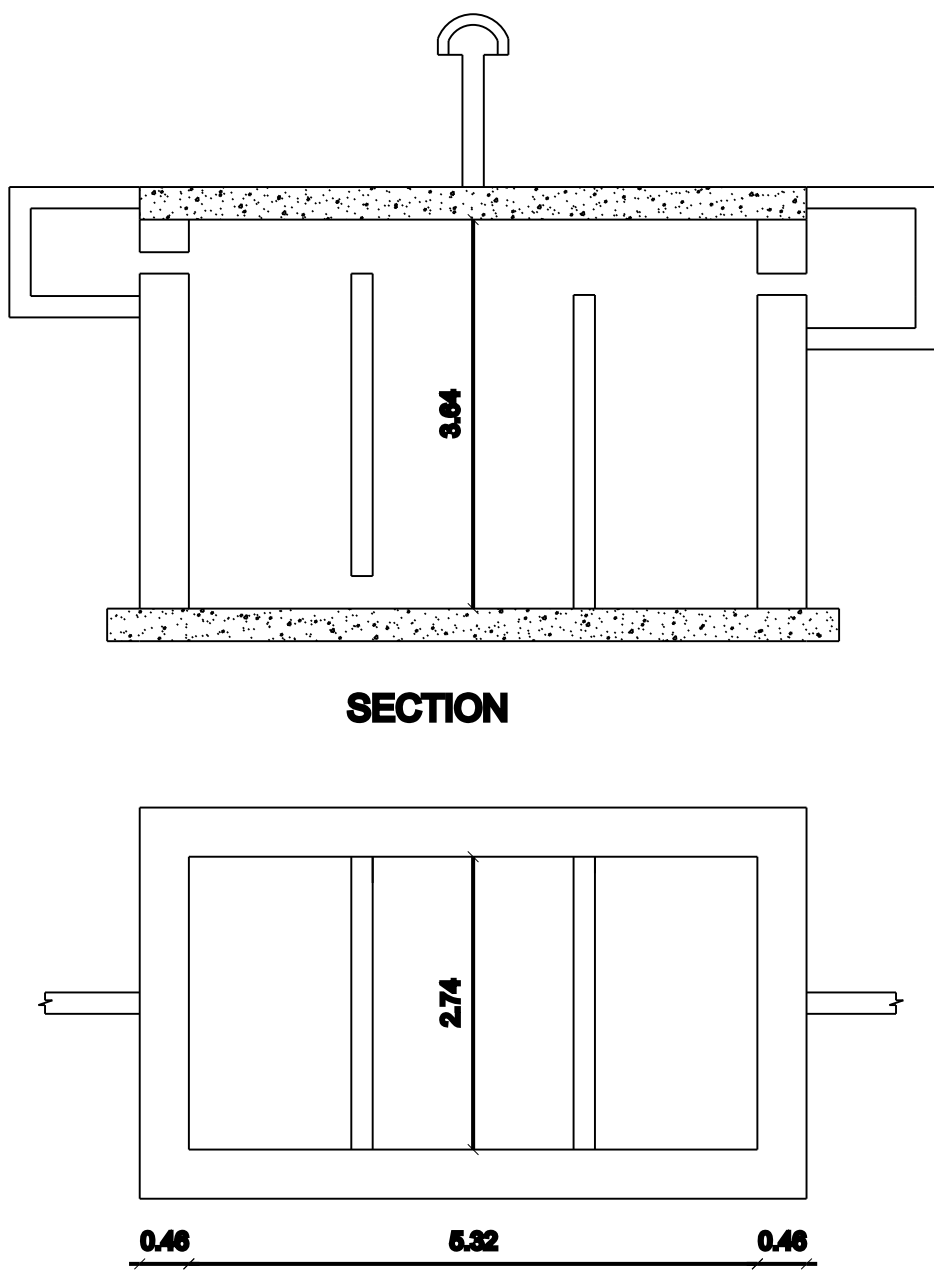


SEPTIC TANK DETAILS

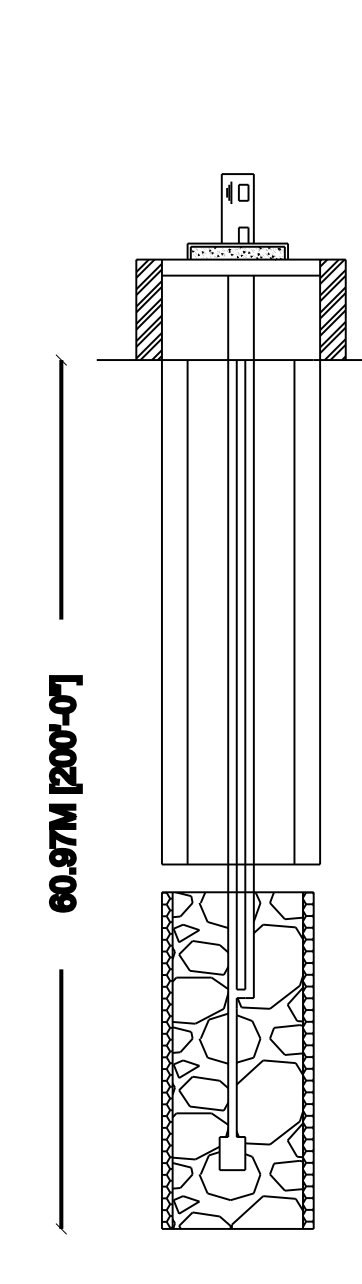


BORE WELL DETAILS

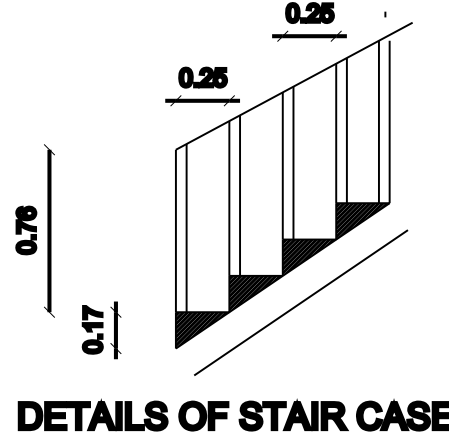


DETAILS OF STAIR CASE

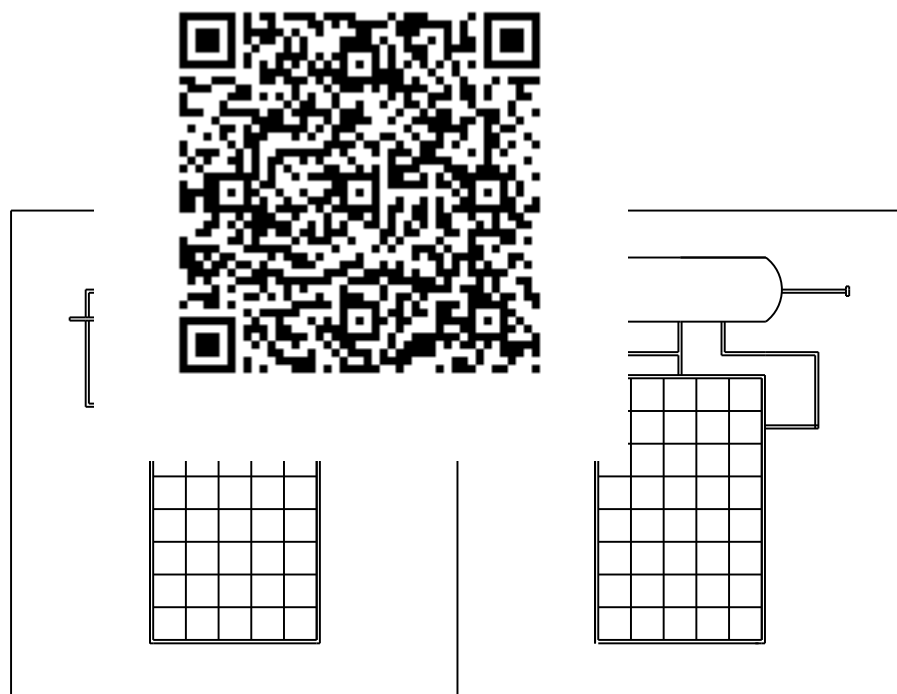

SOLAR HEATING SYSTEM

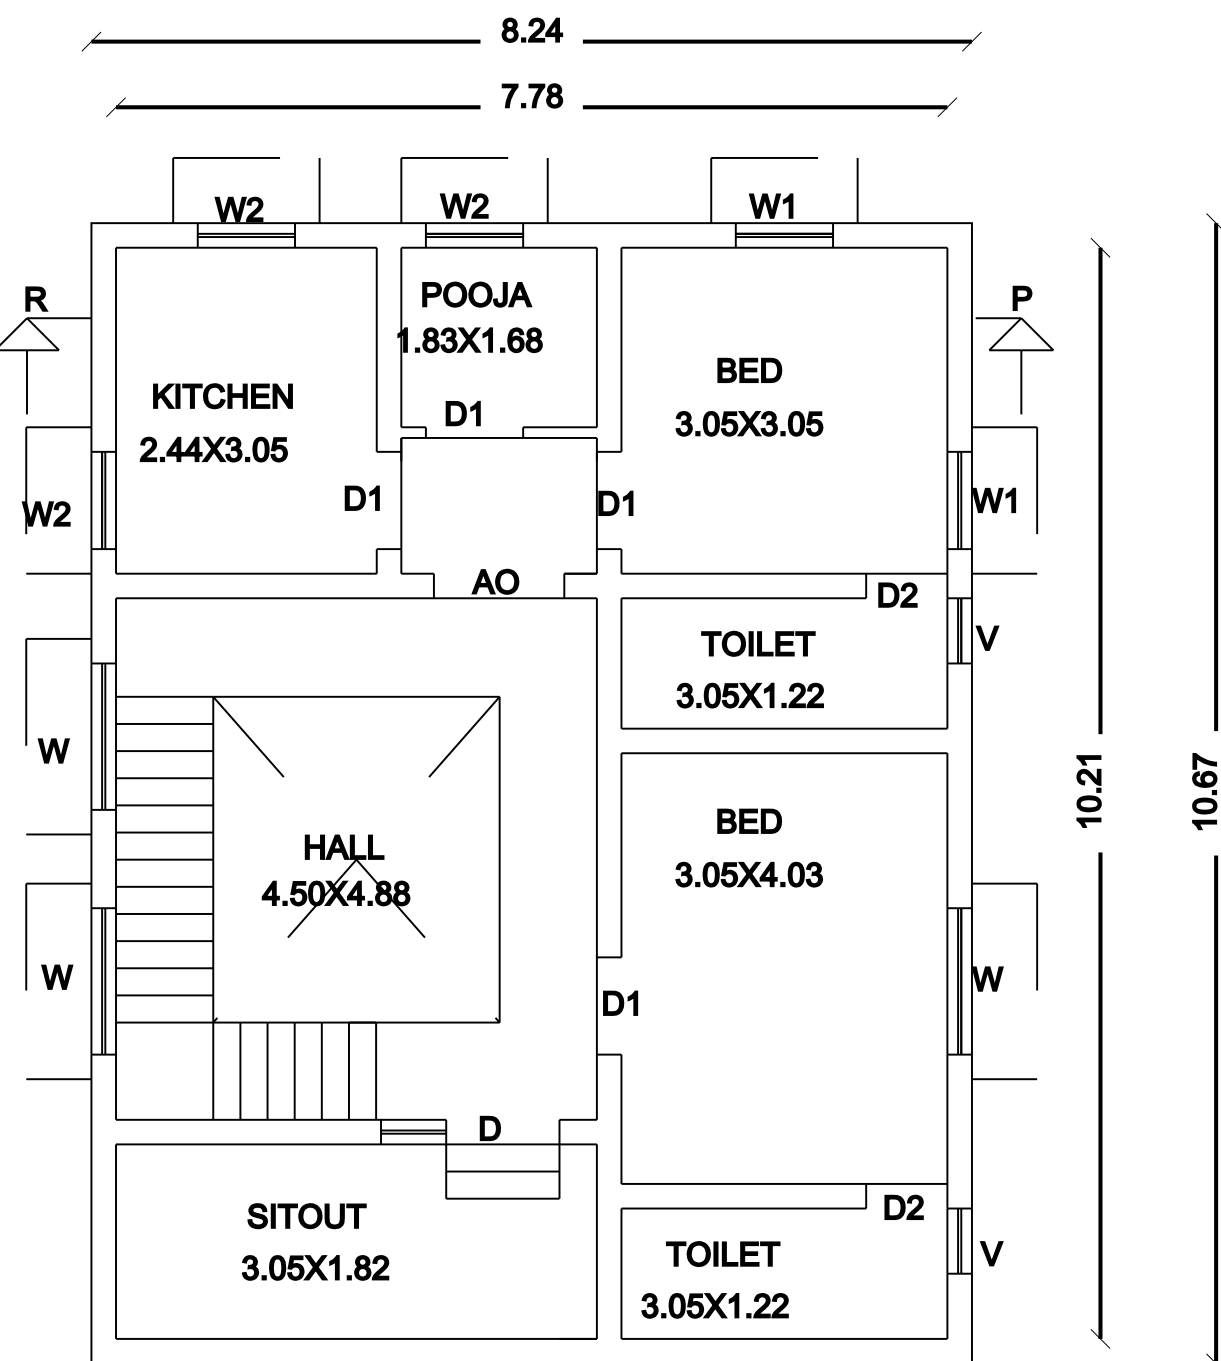

EXG-GROUND FLOOR PLAN

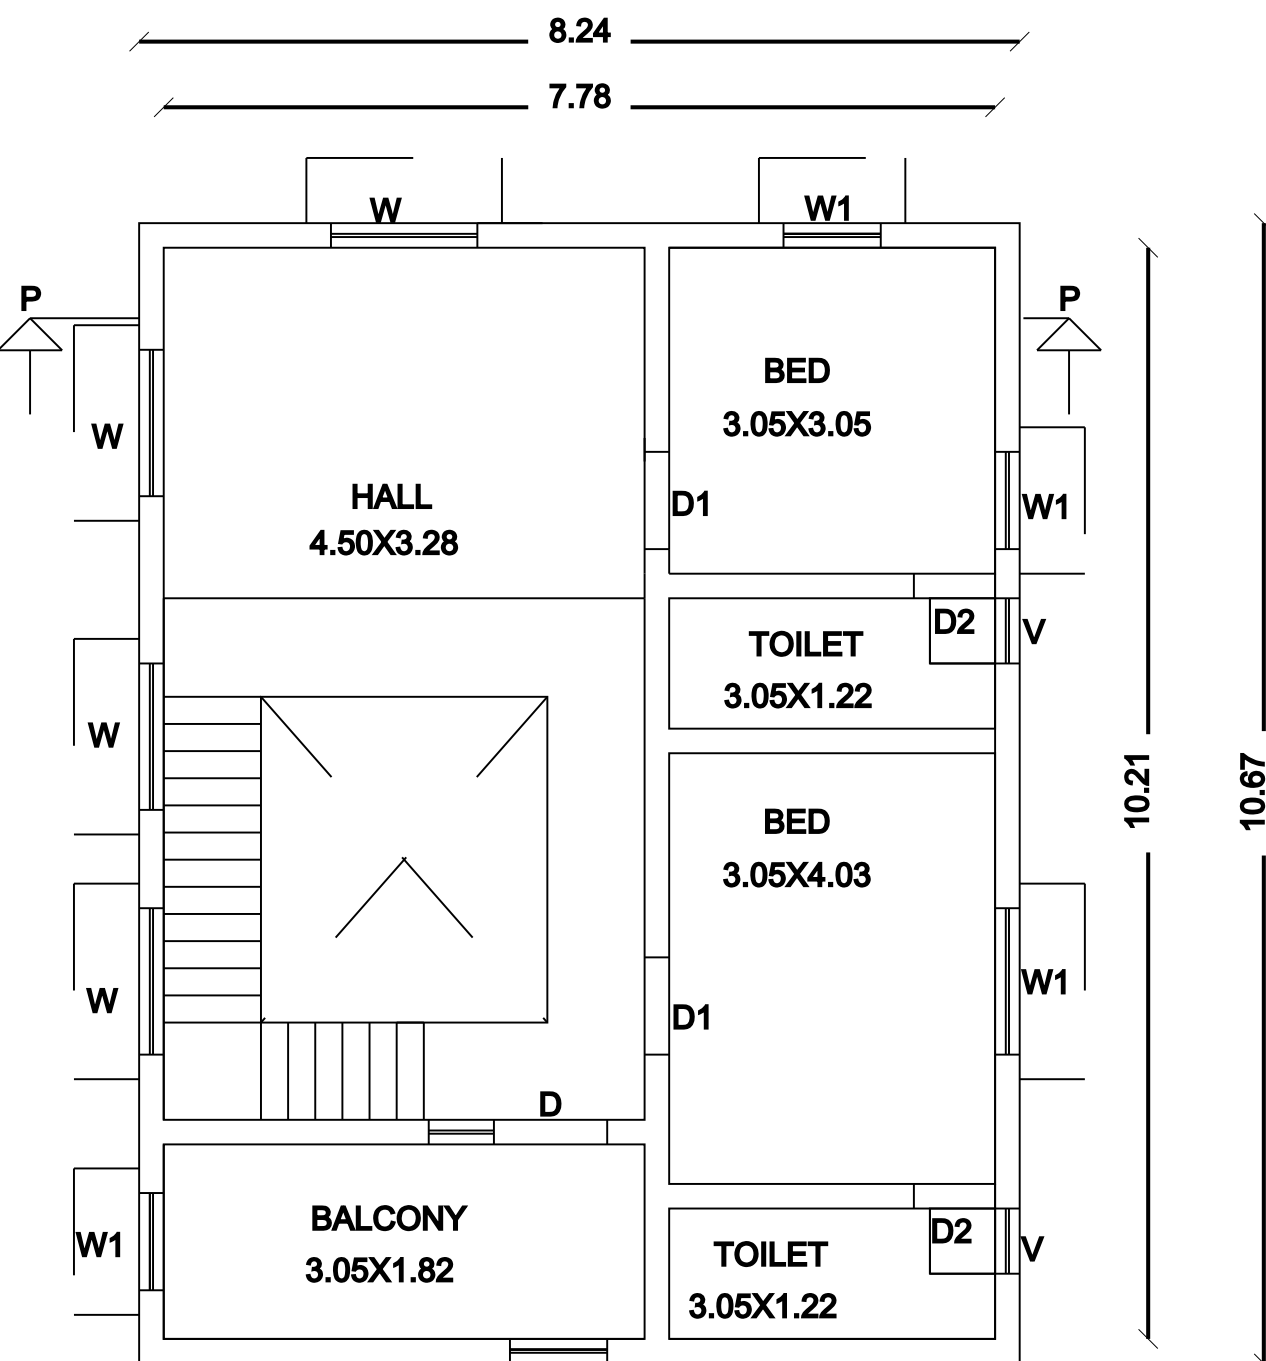


PROPOSED FIRST FLOOR PLAN

APPLICANT'S SIGNATURE:-

P. Venkatesan

ENGINEER:-

R. R. Pugalendran,  
D.M.C.A.M.I.S.E.A.C.A.D.D;  
Consulting Civil Engineer &  
Licensed Building Surveyor  
7-2/10, Kasiyapillai Nagar  
L.B. No: 821 dt: 01-02-91  
Singampunari, Cell: 98423 46218

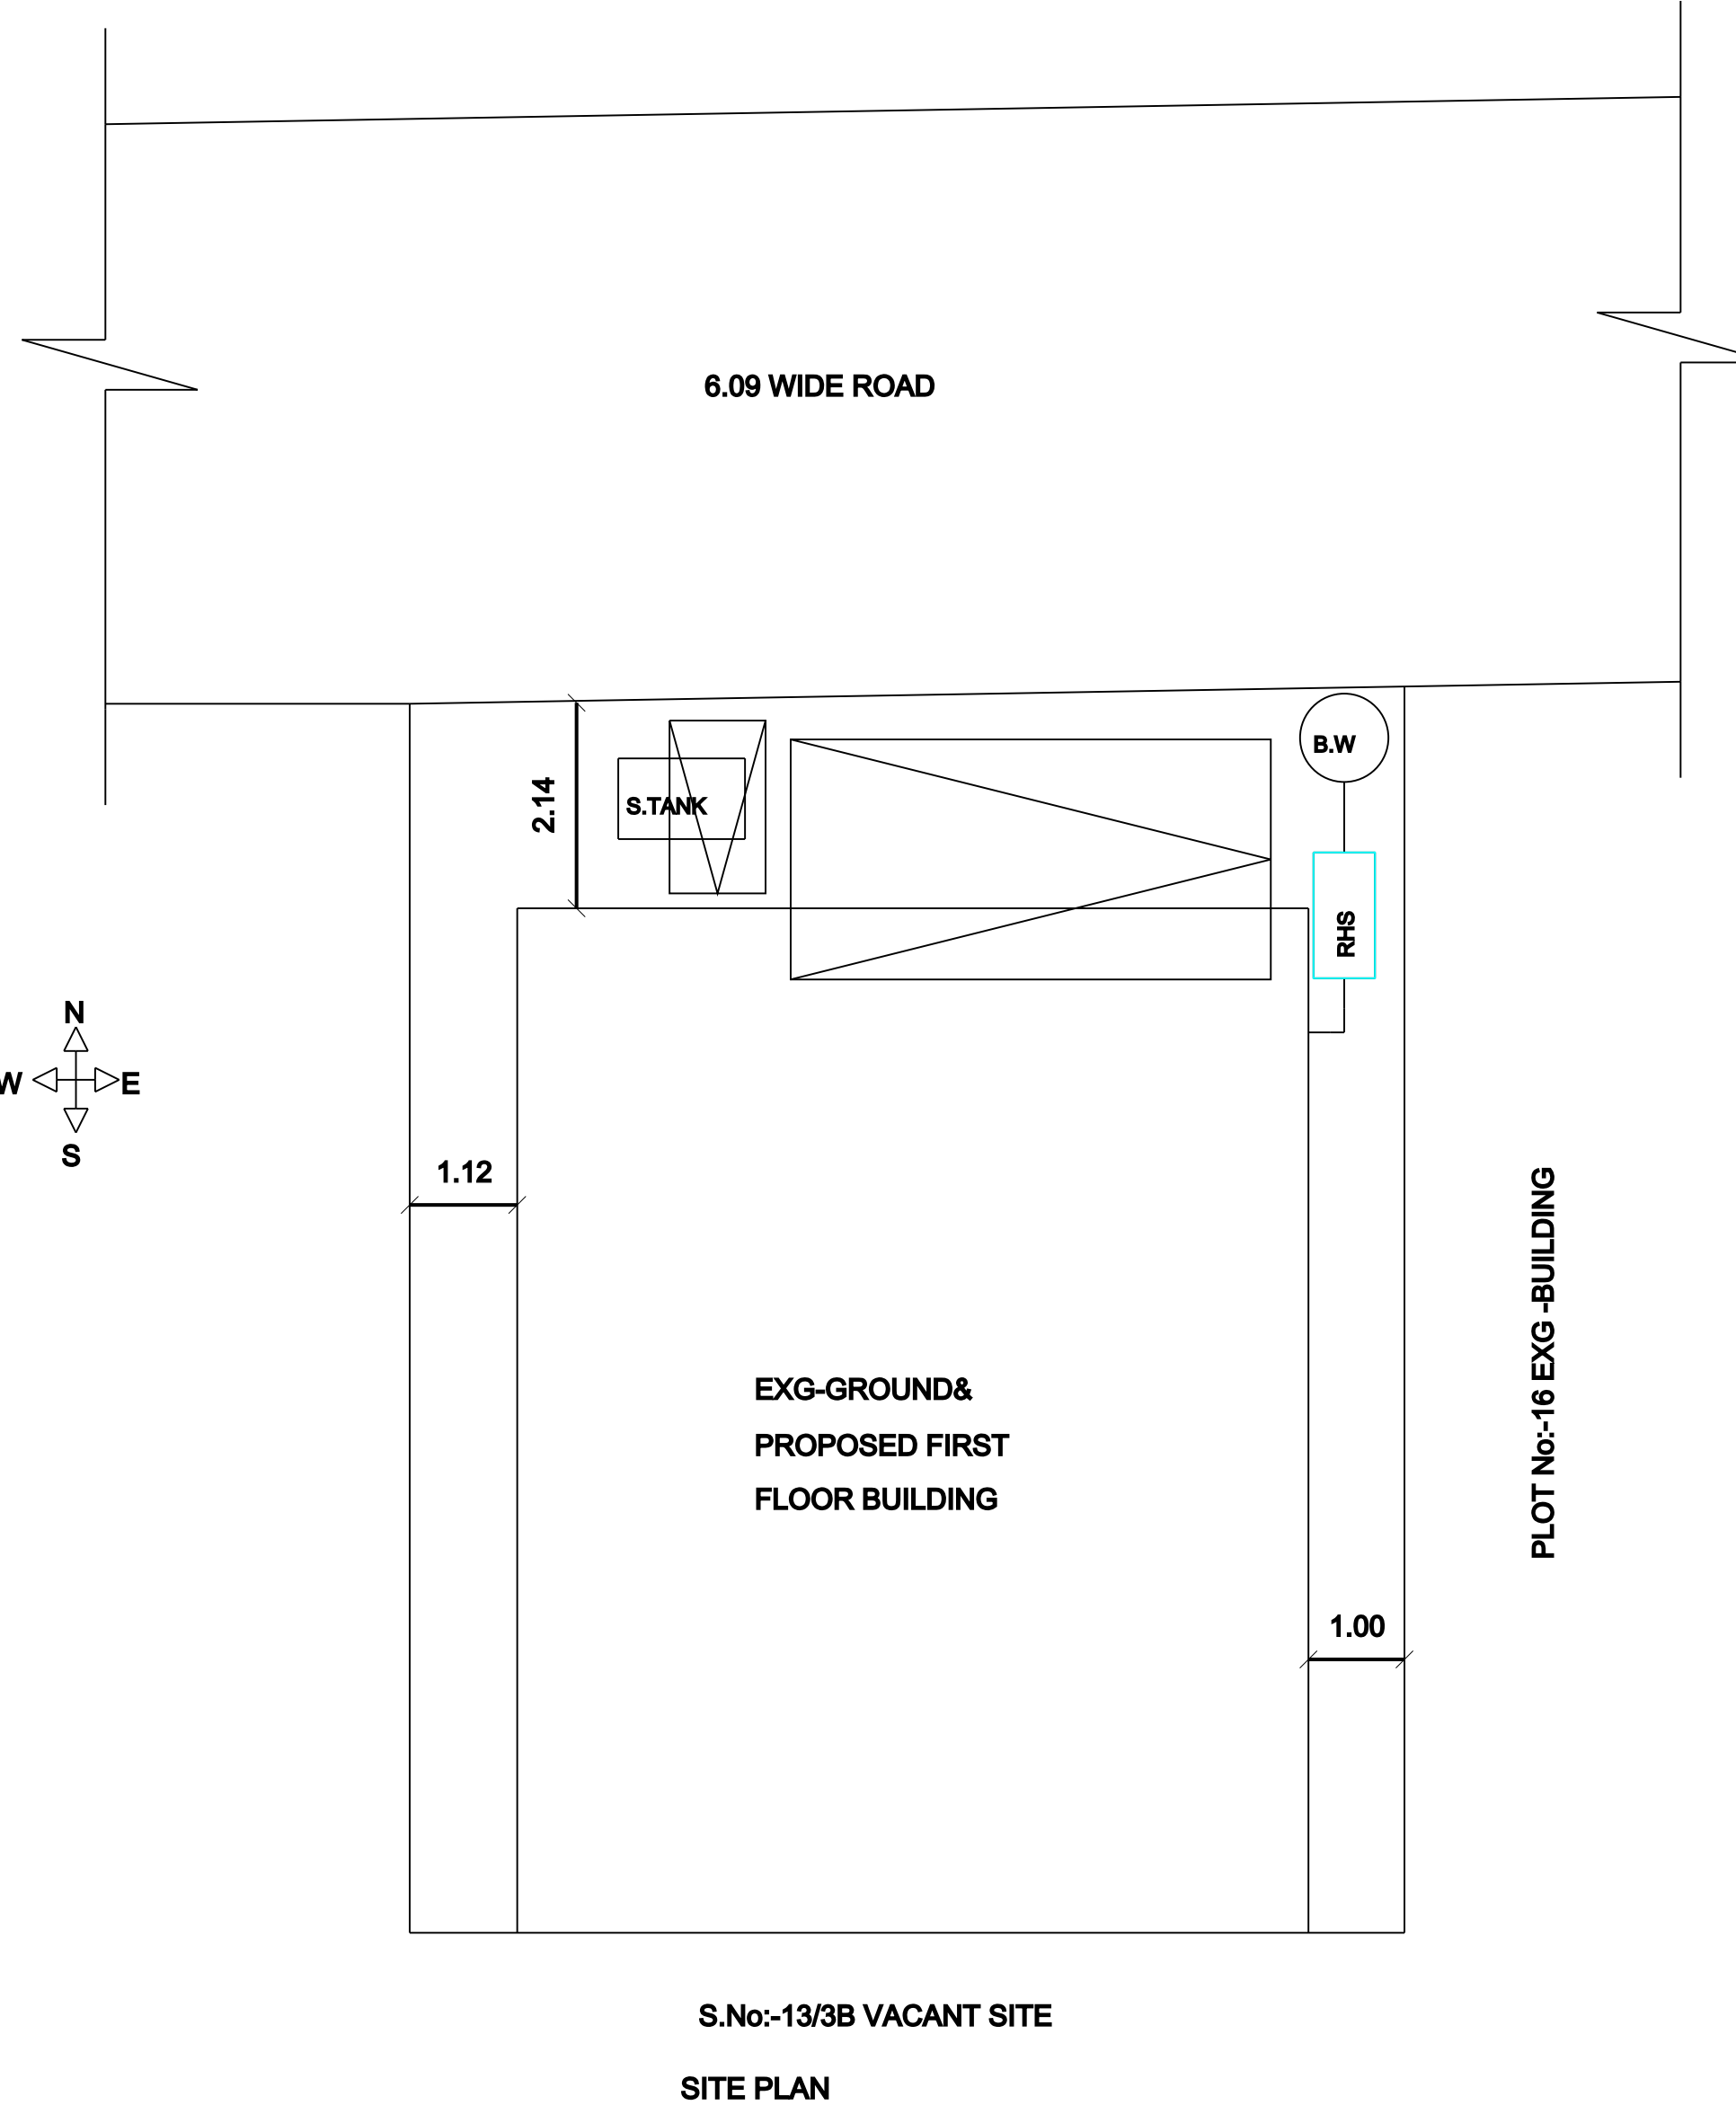

| JOINERIES |              |              |
|-----------|--------------|--------------|
| D         | = DOOR       | = 1.07X2.13  |
| D1        | = DOOR       | = 0.91X2.13  |
| D2        | = DOOR       | = 0.76X2.13  |
| AO        | = ARCH OPEN  | = 1.22X2.13  |
| W         | = WINDOW     | = 1.37X1.22  |
| W1        | = WINDOW     | = 0.91X1.22  |
| W2        | = WINDOW     | = 0.91X 0.91 |
| V         | = VENTILATOR | = 0.76X0.76  |

| AREADDETAILS      | SQ.FT   | SQ.M   |
|-------------------|---------|--------|
| AS PER DOCUMENT:- | 1436.89 | 133.54 |
| AS PER PATT:-     | 1441.84 | 134.00 |
| AS PER SITE:-     | 1436.89 | 133.54 |

| PLINTH AREADDETAILS | SQ.FT  | SQ.M   |
|---------------------|--------|--------|
| EXG.GROUND FLOOR:-  | 945.00 | 87.92  |
| PRO.FIRST FLOOR:-   | 945.00 | 87.92  |
| PRO.HEAD ROOM:-     | 9.27   | 148.30 |
| OPEN SPACE AREA:-   | 492.00 | 46.08  |

NOTE  
1. WASTAGE WATER WILL BE USED FOR GARDEN PURPOSE  
2. RAIN WATER HERVESTING

SCALE:- = 1:100

PARKING CALCULATION:-

NO OF CAR PARKING&BIKE PARKING PROVIDED = TOTAL PLINTH AREA  
75SQM

PARKING PROVIDED

NO OF CAR PARKING:-NIL  
NO OF BIKE PARKING:-2

| FSI DETAILS       | PROPOSED | PERMISSBLE |
|-------------------|----------|------------|
| TOTAL PLINTH AREA |          |            |
| PLOT AREA         | 1.31     | 2          |
| 175.84            |          |            |
| 133.54            |          |            |

PREPARED BY:-  
NIVETAASSOCIATE;  
SINDU CONSTRUCTION'S  
7-2/10 KASIYAPILLAINAGAR,  
SINGAMPUNARI.  
CELL No:-9842346218.  
E Mail:-er.pugal@gmail.com

NOTE  
ALL DIMENSIONS ARE IN METER

