

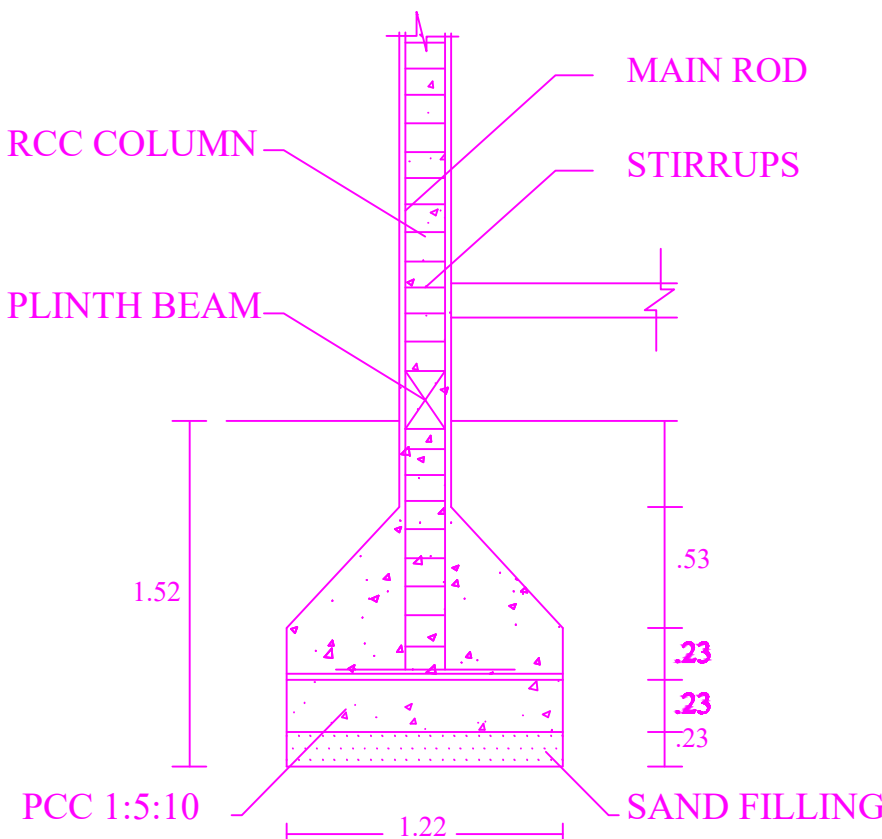
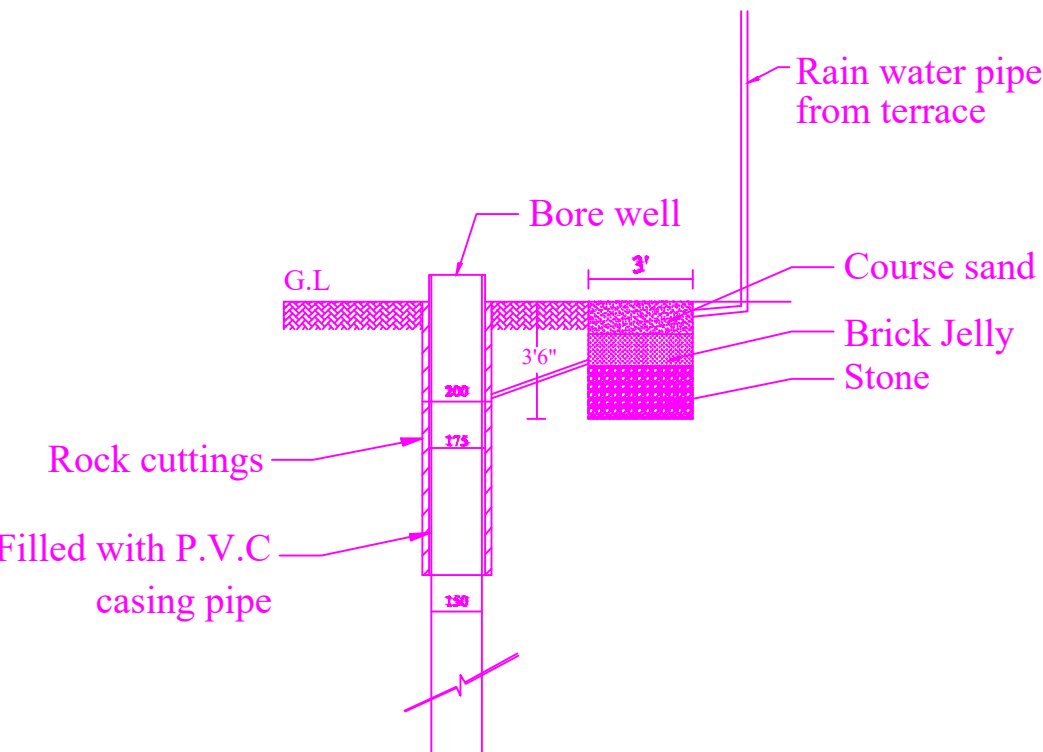
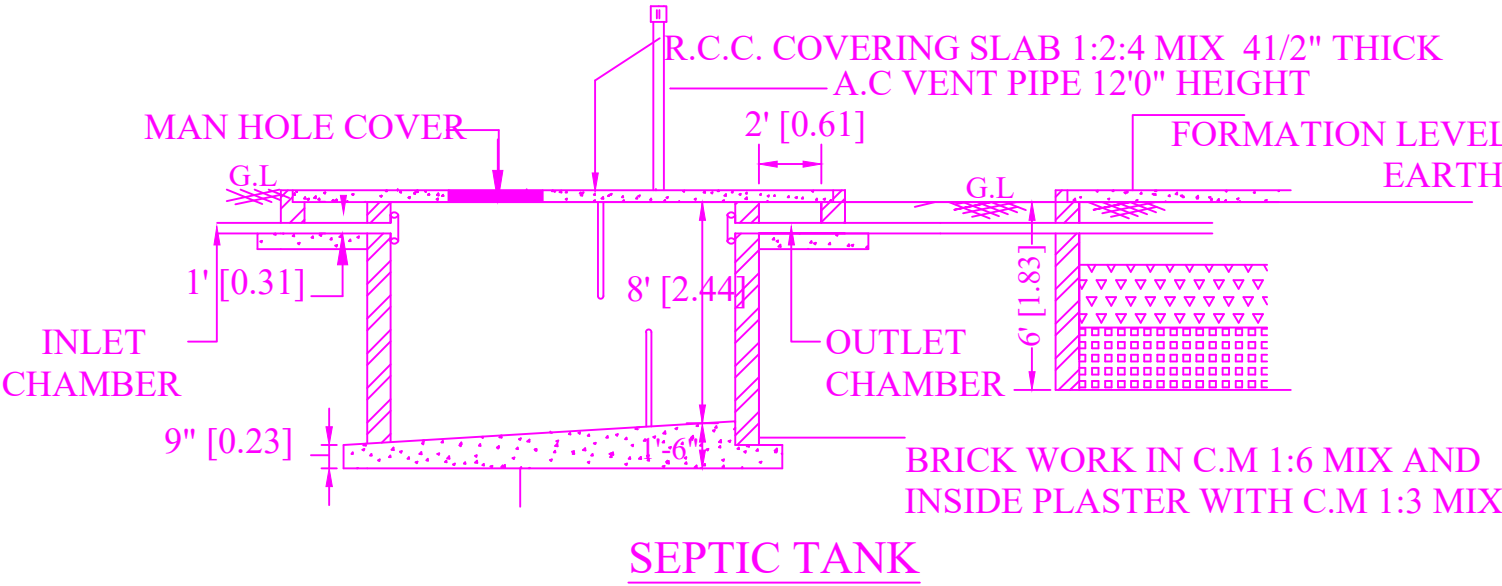
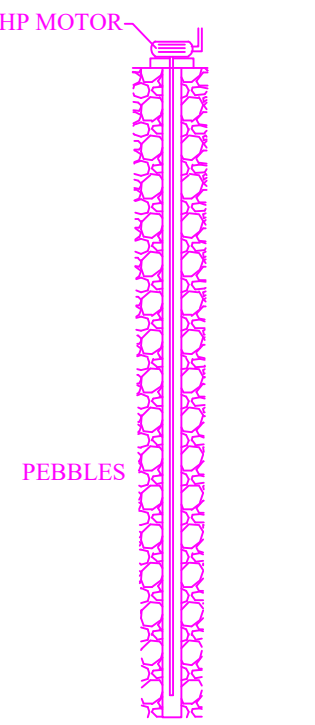


PLAN SHOWING THE PROPOSED CONSTRUCTION OF R.C.C ROOF RESIDENTIAL BUILDING GROUND,FIRST & SECOND FLOOR AT SF.NO:684/14B1A, PATTA NO:124,IN KOTTAIYUR VILLAGE,KOTTAIYUR TOWN PANCHAYAT,SAKKOTTAI UNION, KARAIKUDI TALUK,SIVAGANGAI DIST.

SCALE = 1'0":8'0"(OR)1:100

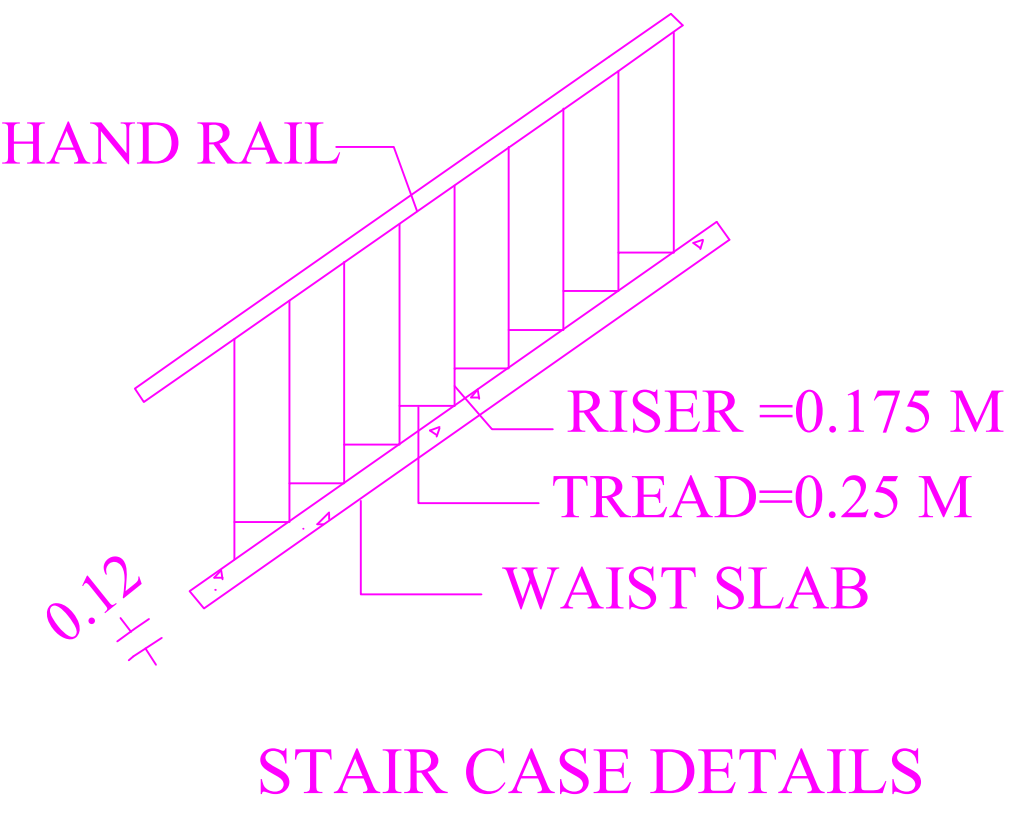

LEGEND		IN M	IN FT
MD	MAIN DOOR	1.06 X 2.13	3'6" X 7'0"
D	DOOR	0.91 X 2.13	3'0" X 7'0"
D1	DOOR	0.76 X 2.13	2'6" X 7'0"
W	WINDOW	1.22 X 1.37	4'0" X 4'6"
W1	WINDOW	1.52 X 1.37	5'0" X 4'6"
V	VENTILATOR	0.76 X 0.76	2'6" X 2'6"
AREA DETAILS:		SQ.M	SQ.FT
SITE AREA		250.00	2690.97
REFERENCE:		SQ.M	SQ.FT
GROUND FLOOR PLINTH AREA		123.47	1329.02
FIRST FLOOR PLINTH AREA		123.47	1329.02
SECOND FLOOR PLINTH AREA		75.51	812.78
HEAD ROOM (NON FSI)		16.33	175.77
OPEN SPACE AVAILABLE		126.53	1361.95
ALL DIMENSIONS ARE IN METER			
COLOUR INDEX			
PRO CONSTRUCTION			☐
SITE BOUNDARY			☐
EXTG ROAD			☐
OWNER NAME & SIGN			
KOTTAIYUR NATTAR'S RECEIVER			
ENGINEER			
			OFFICE USE

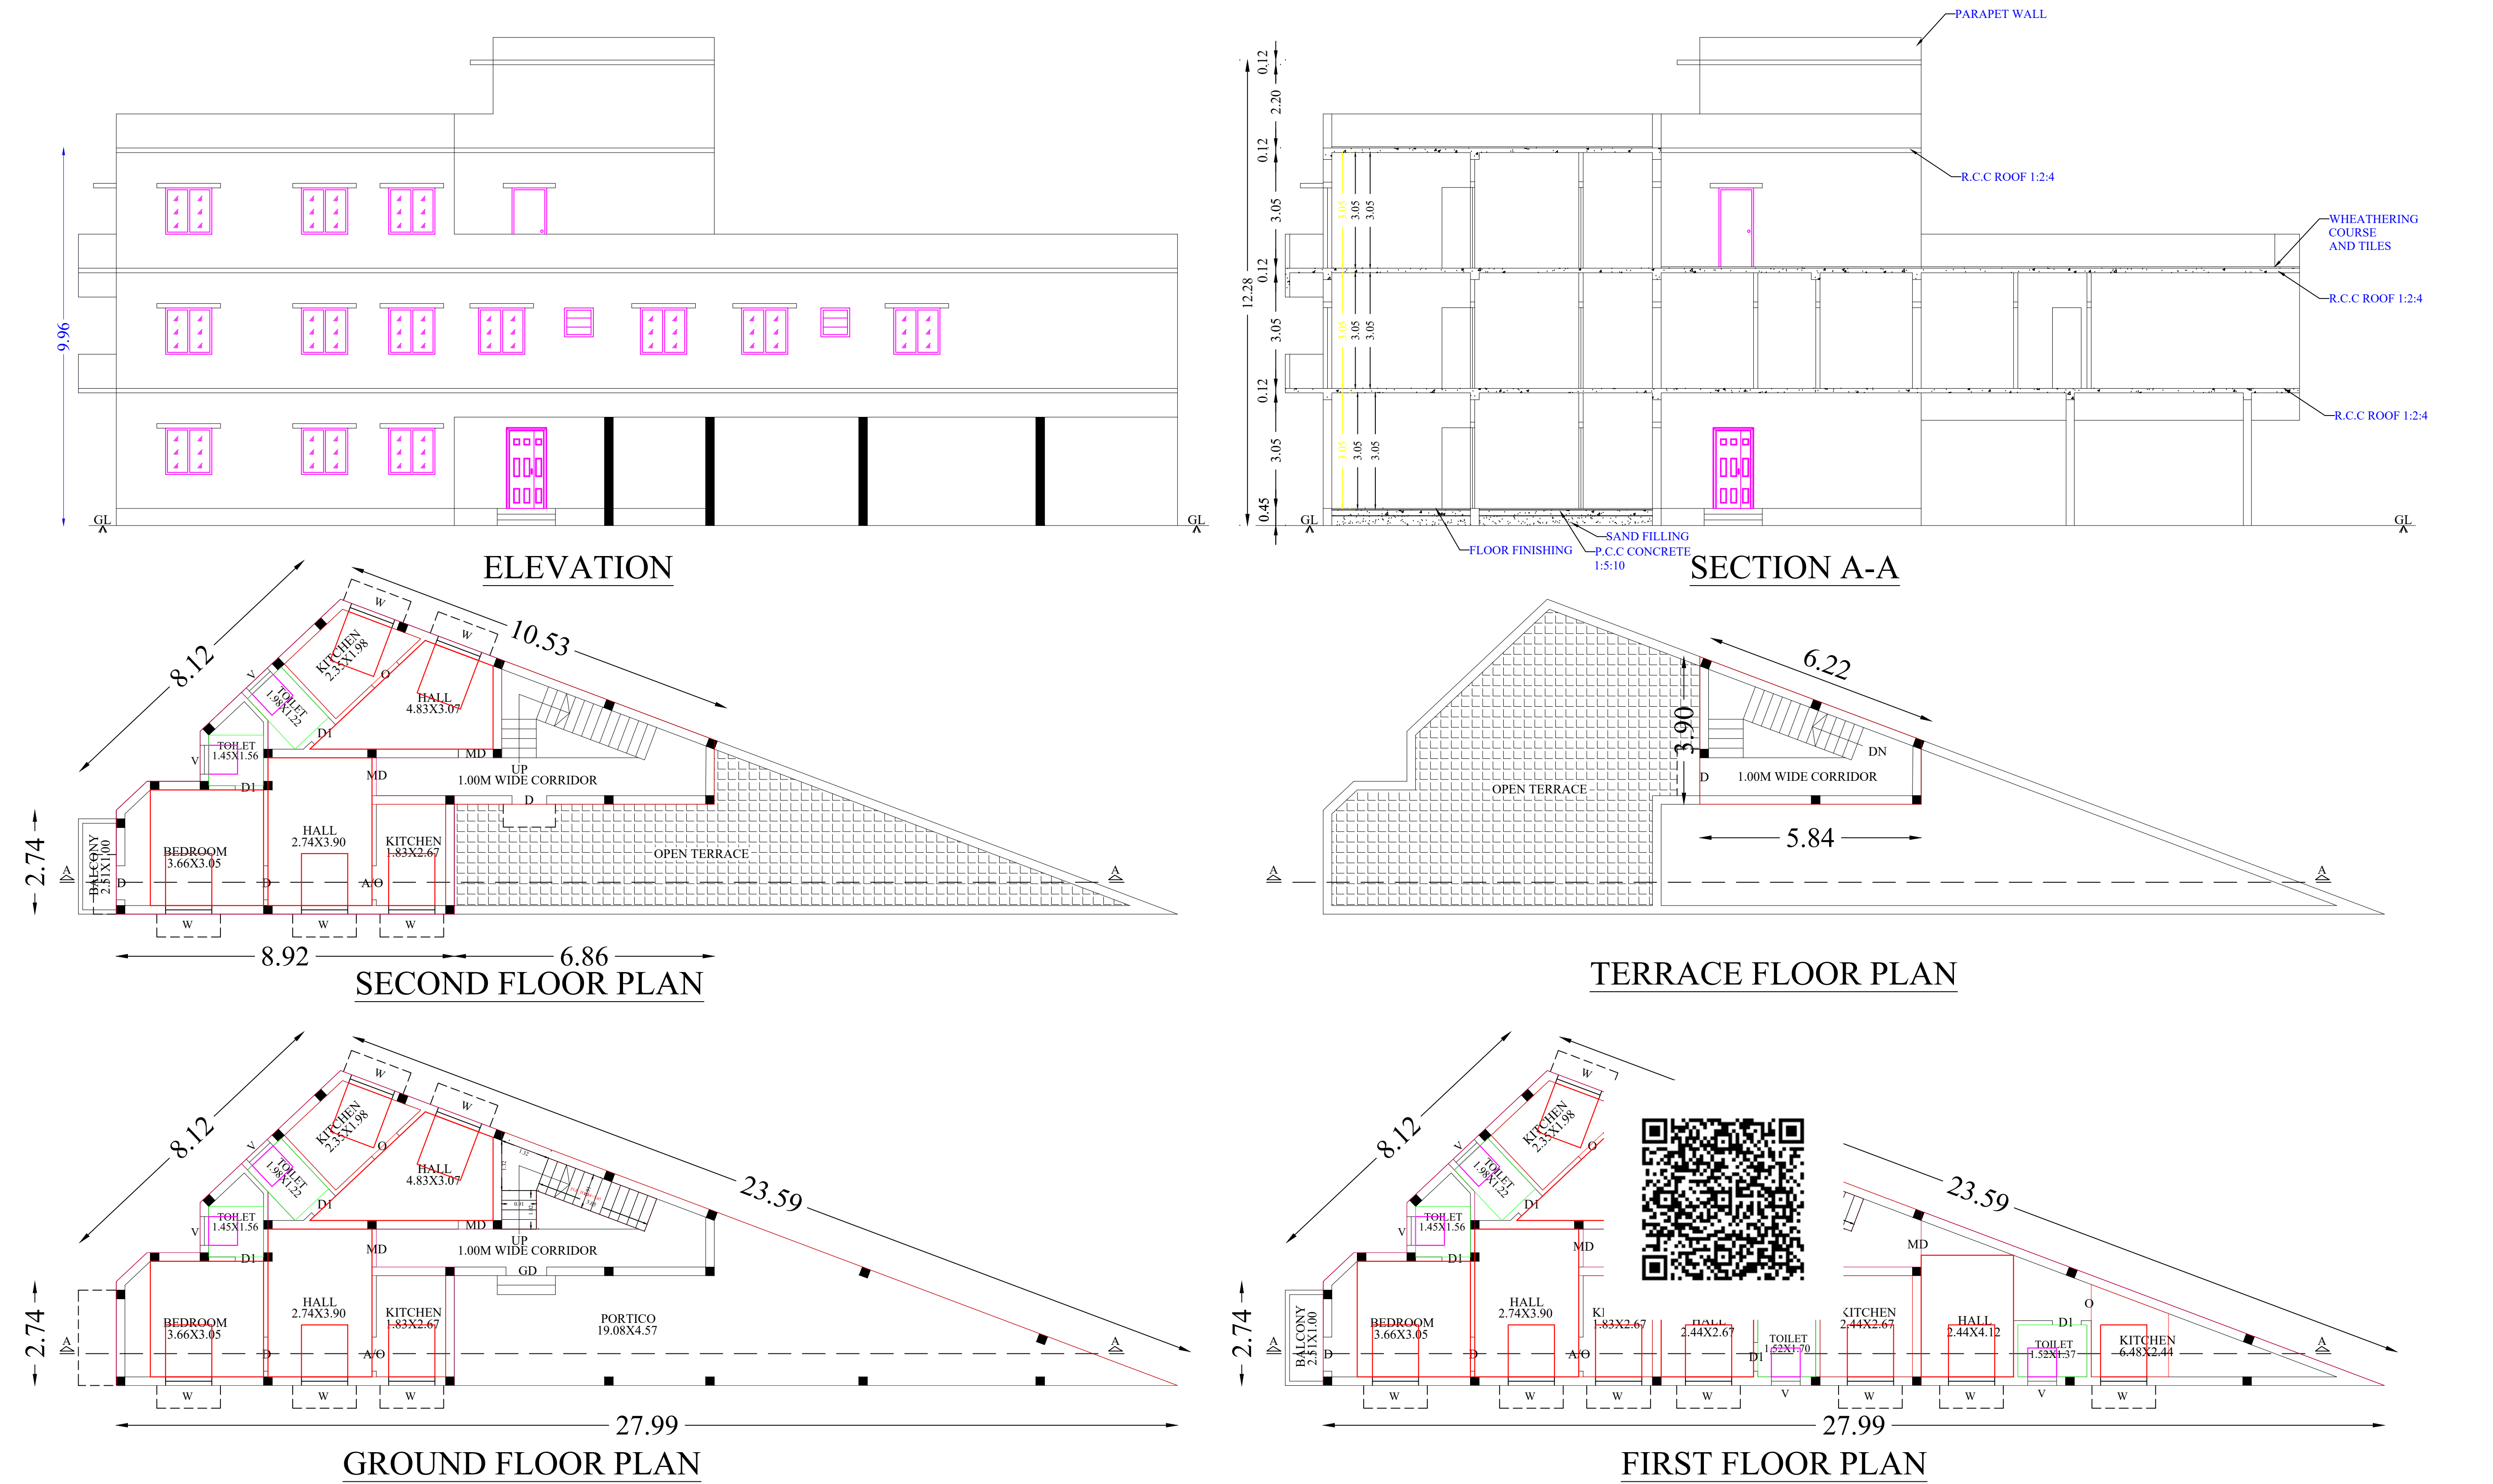