
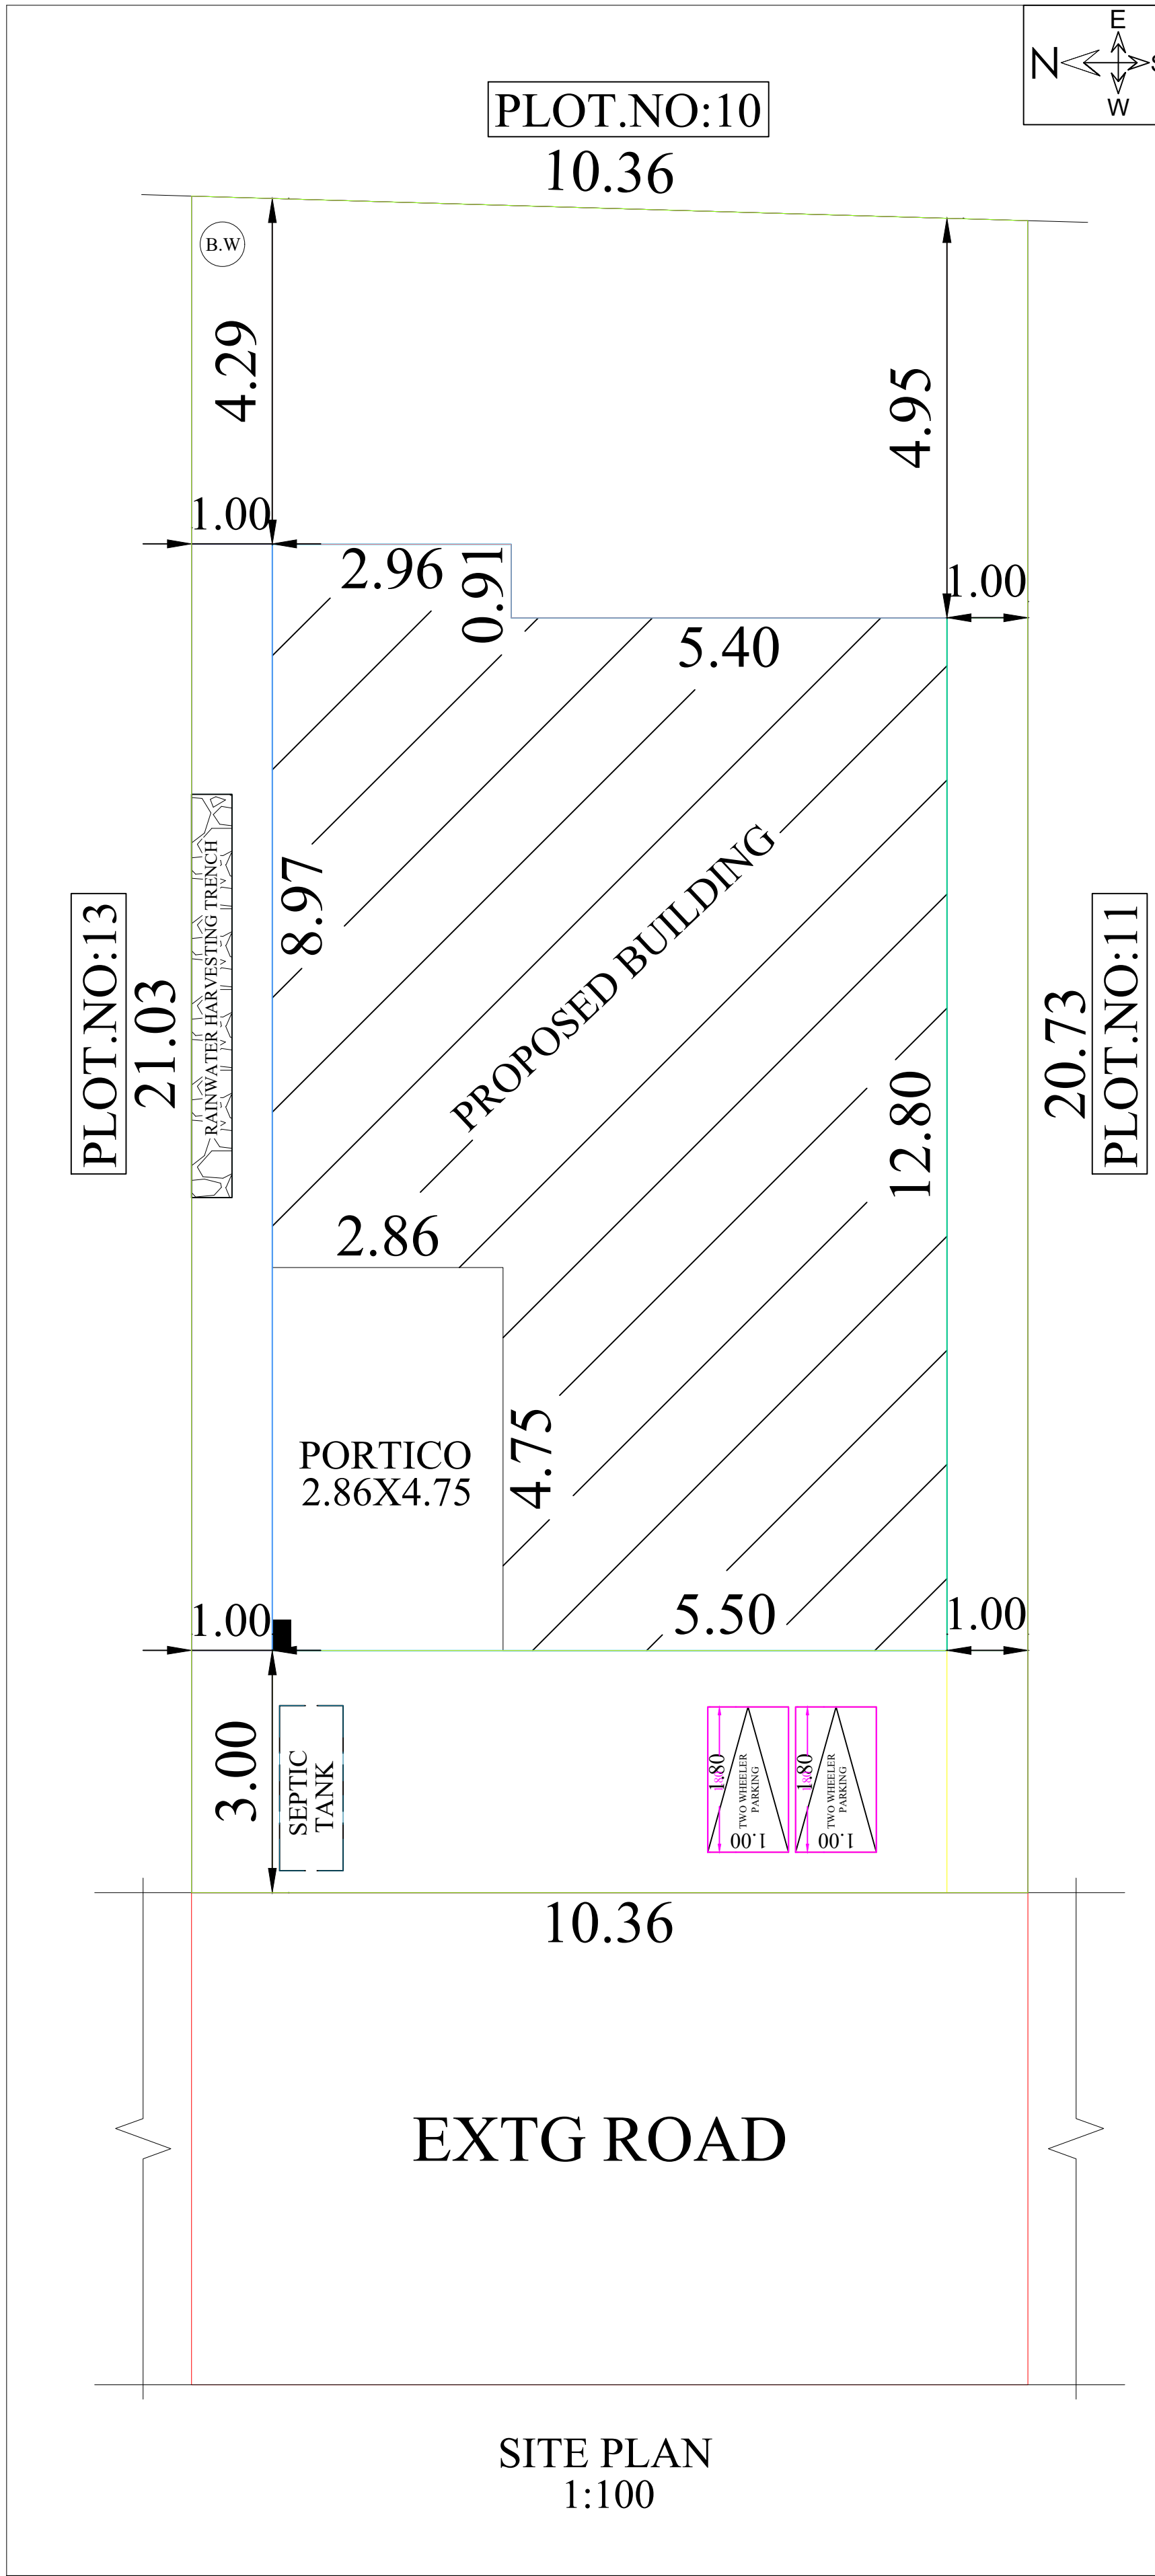


PLAN SHOWING THE PROPOSED CONSTRUCTION OF R.C.C ROOF RESIDENTIAL BUILDING GROUND & FIRST FLOOR AT GR SF.NO:118/8,GR PATTA NO:68,WARD NO:1,PLOT NO:12,SUBRAMANIAN CHETTHIAR STREET,IN K.ALAGAPURI VILLAGE, KALLANGUDI GROUP, KOTTAIYUR TOWN PANCHAYAT,SAKKOTTAI UNION,KARAIKUDI TALUK,SIVAGANGAI DIST.

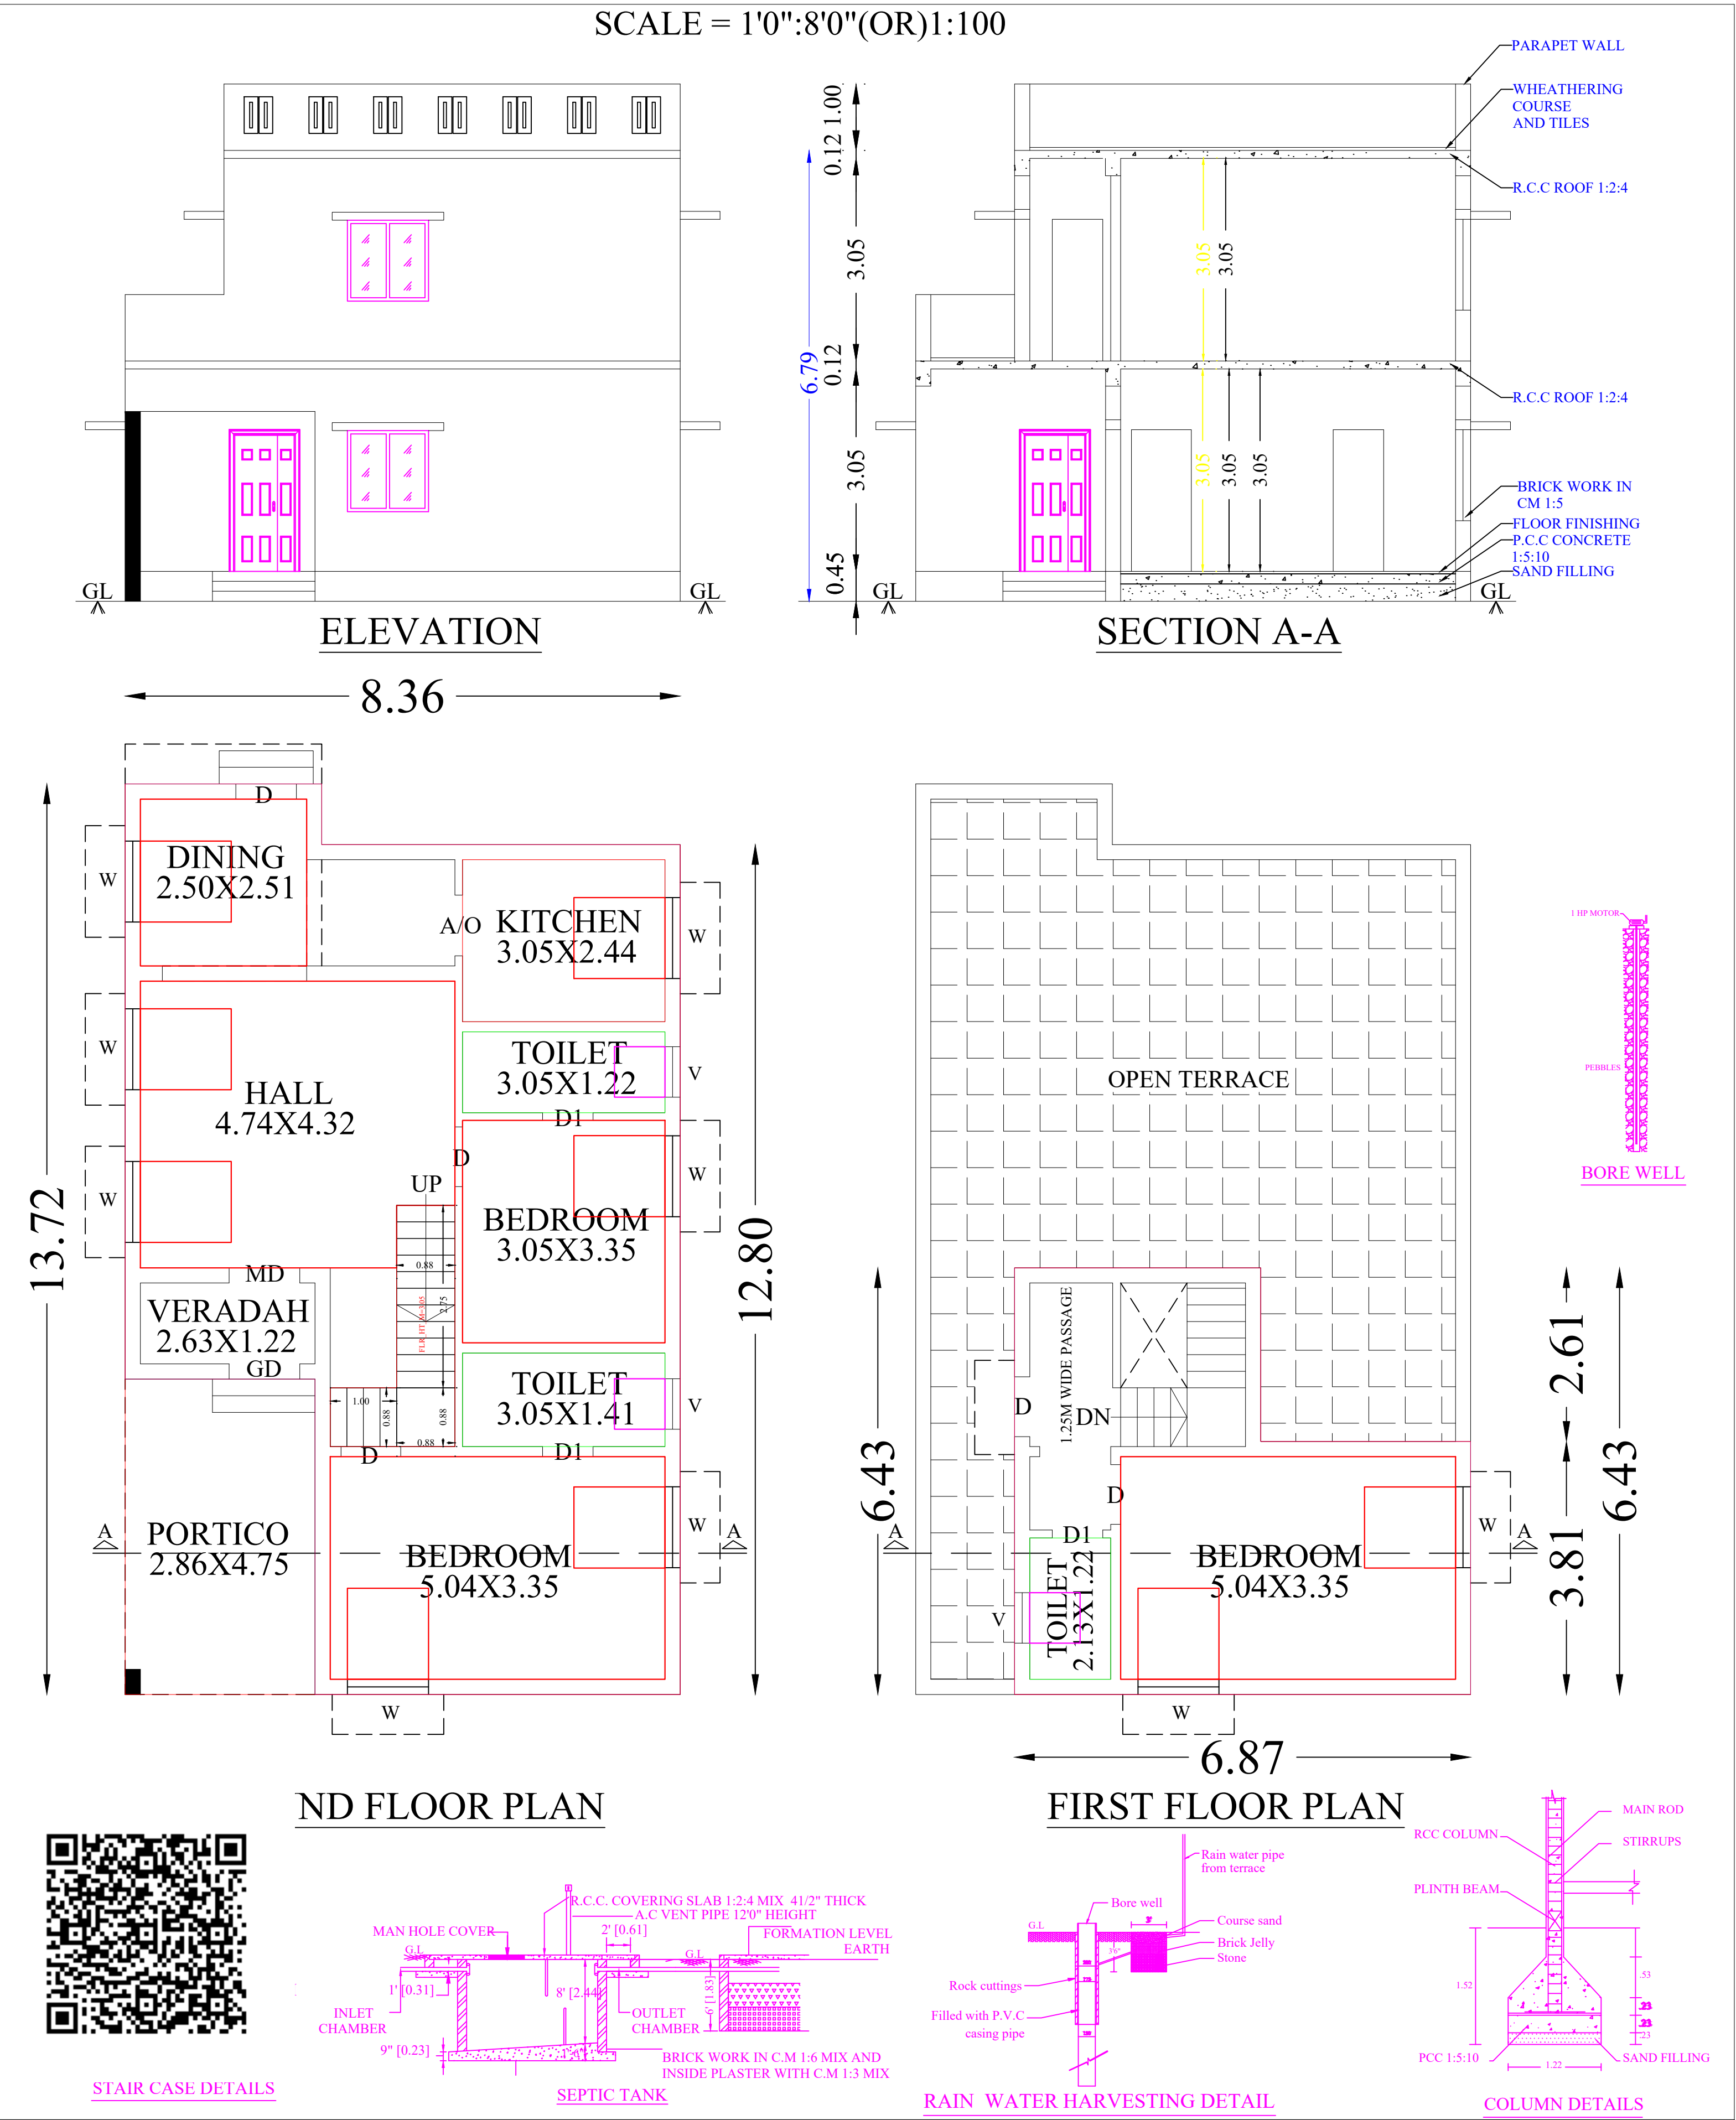

LEGEND		IN M	IN FT
MD	MAIN DOOR	1.06 X 2.13	3'6" X 7'0"
D	DOOR	0.91 X 2.13	3'0" X 7'0"
D1	DOOR	0.76 X 2.13	2'6" X 7'0"
W	WINDOW	1.52 X 1.37	5'0" X 4'6"
W1	WINDOW	1.22 X 1.37	4'0" X 4'6"
V	VENTILATOR	0.76 X 0.76	2'6" X 2'6"
AREA DETAILS:		SQ.M	SQ.FT
SITE AREA		216.37	2329.00
REFERENCE:		SQ.M	SQ.FT
GROUND FLOOR PLINTH AREA		109.71	1180.90
FIRST FLOOR PLINTH AREA		35.89	386.31
OPEN SPACE AVAILABLE		106.66	1148.10
ALL DIMENSIONS ARE IN METER			
COLOUR INDEX			
PRO CONSTRUCTION		☐	
SITE BOUNDARY		☐	
EXTG ROAD		☐	
OWNER NAME & SIGN			
Mrs.K.ARIYAL W/o:Mr.S.NAGARAJAN			
ENGINEER			
OFFICE USE			