
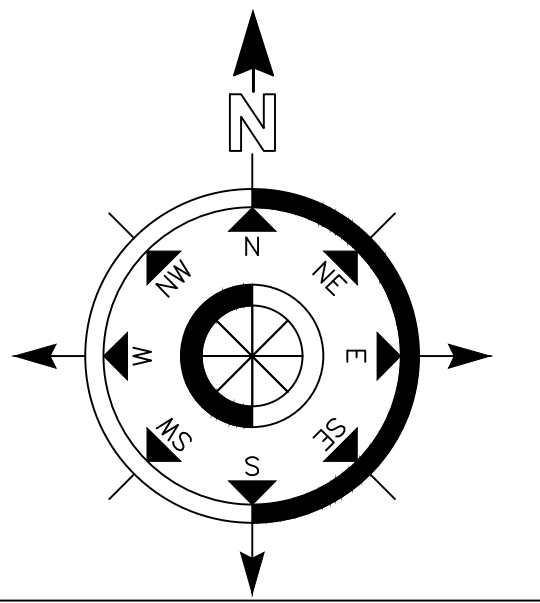
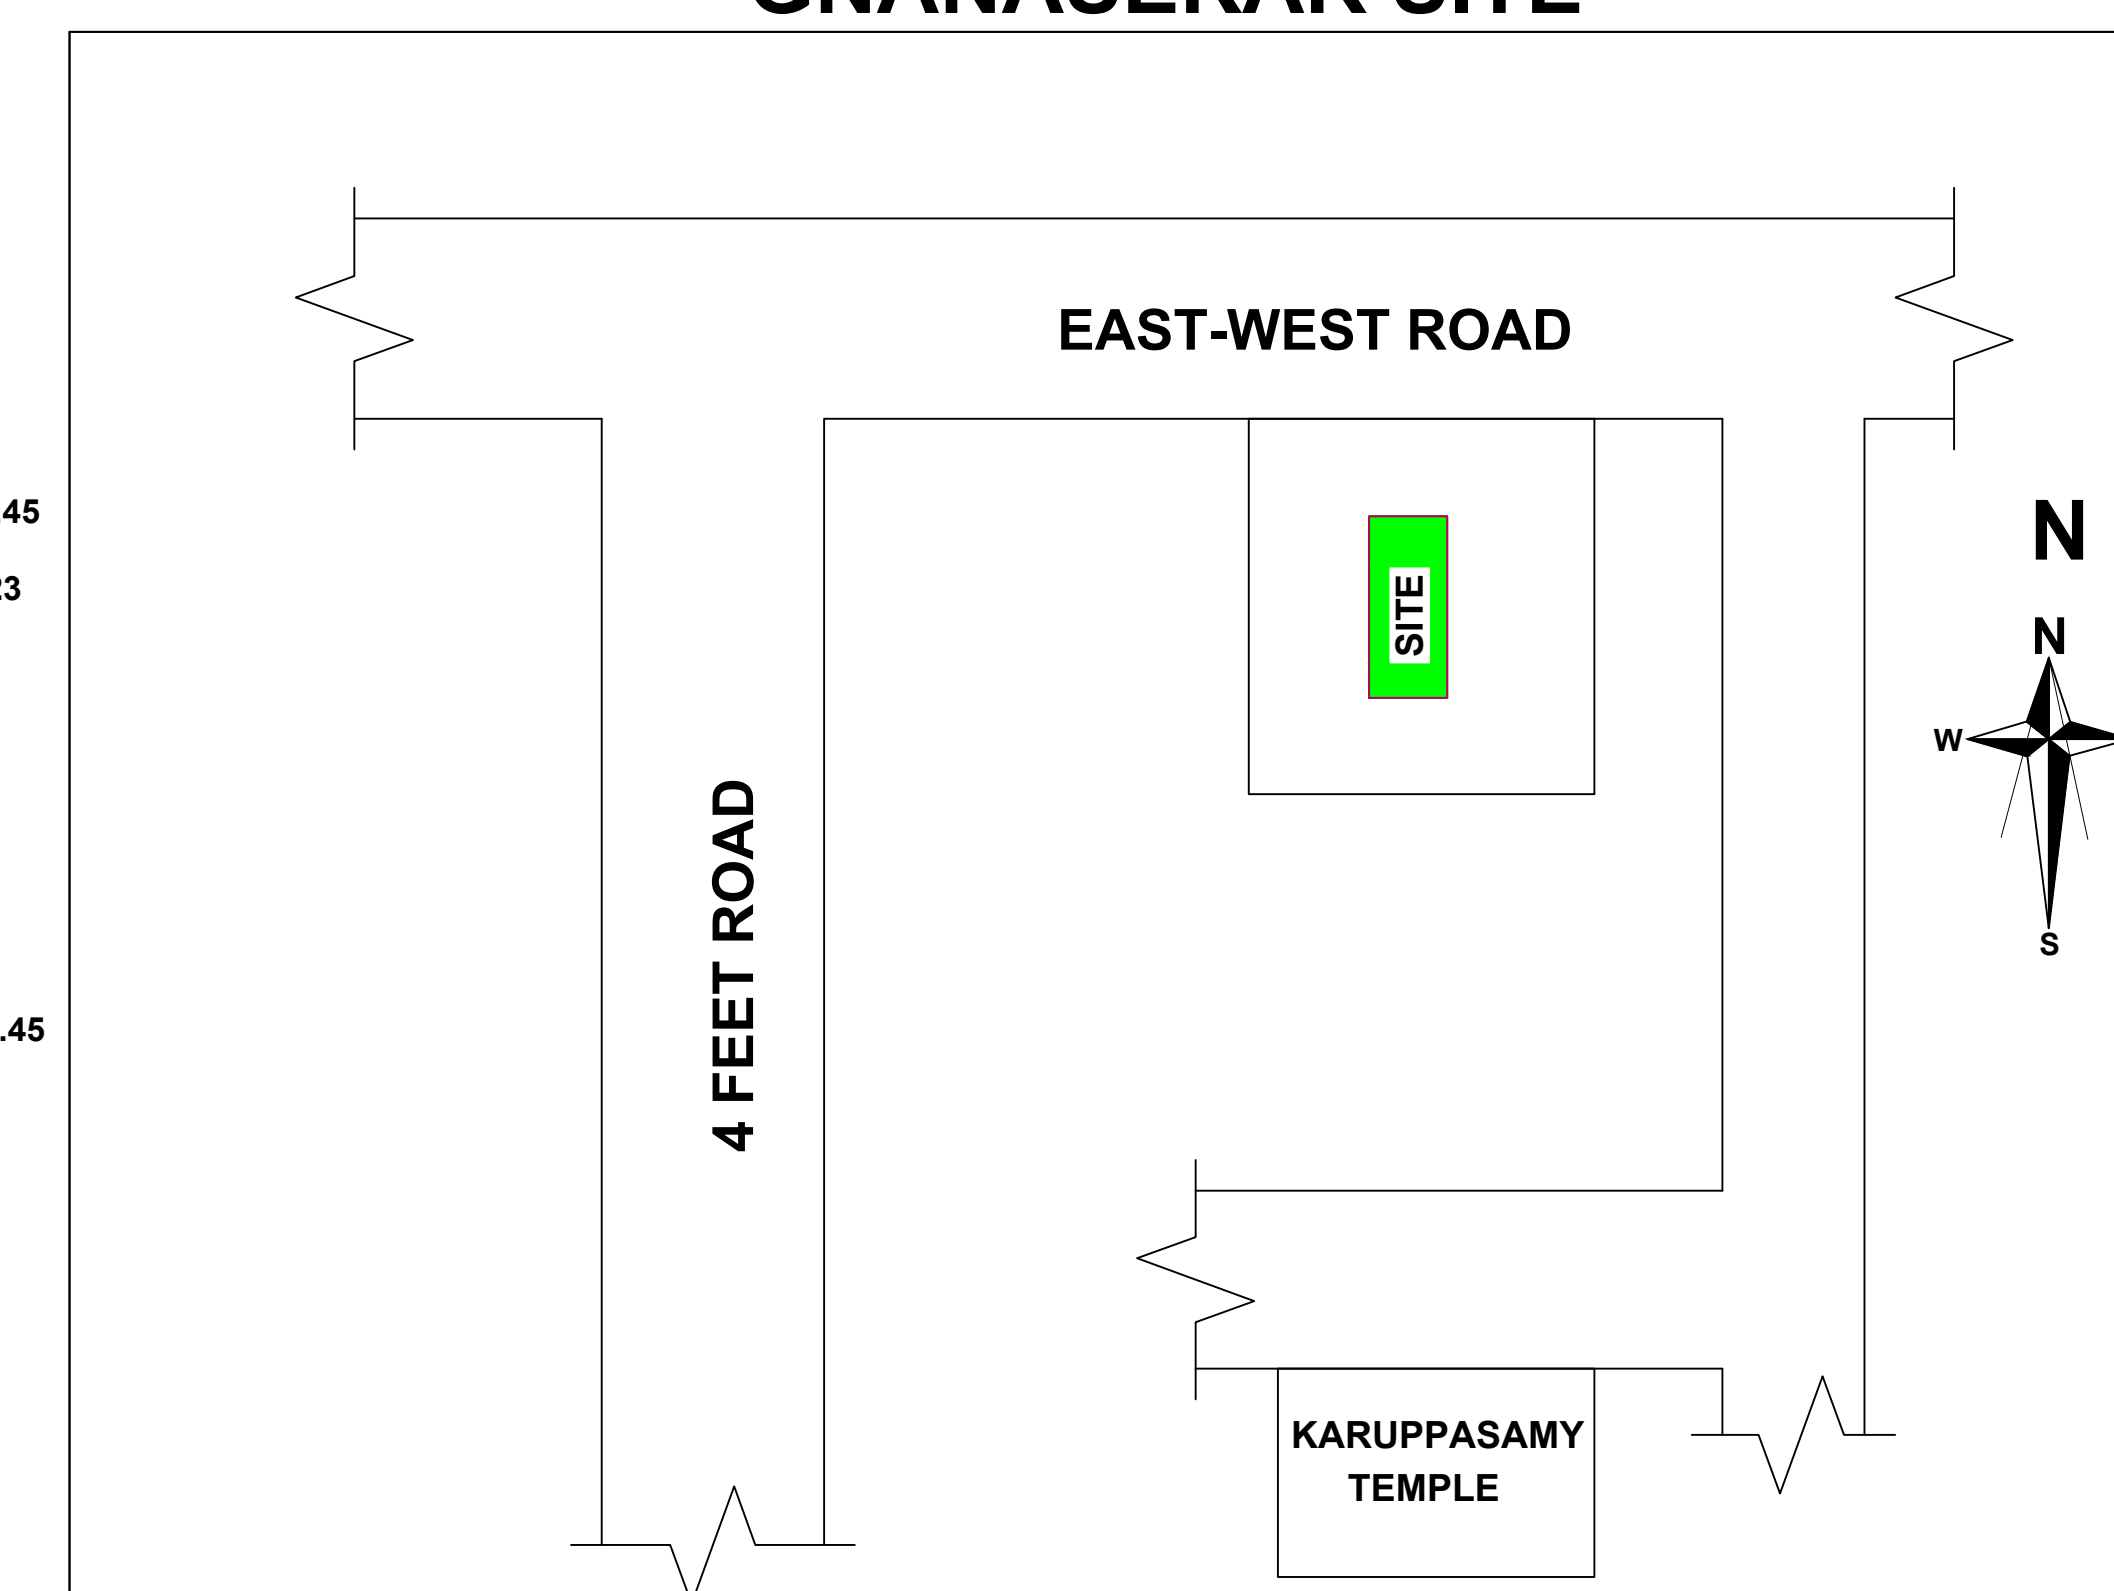
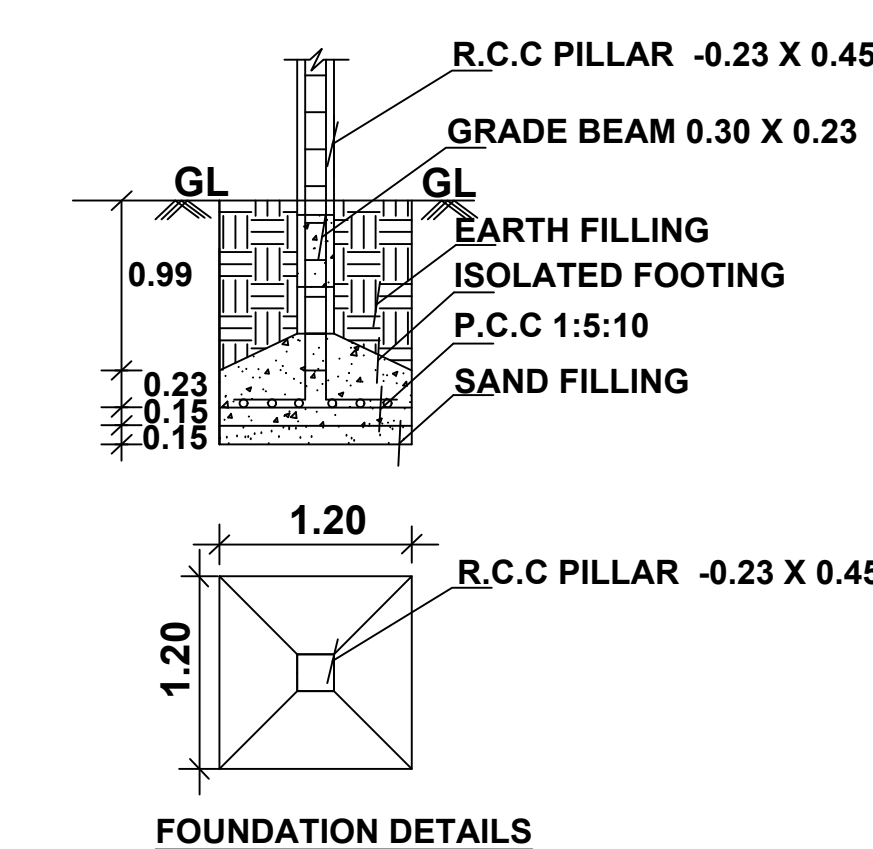
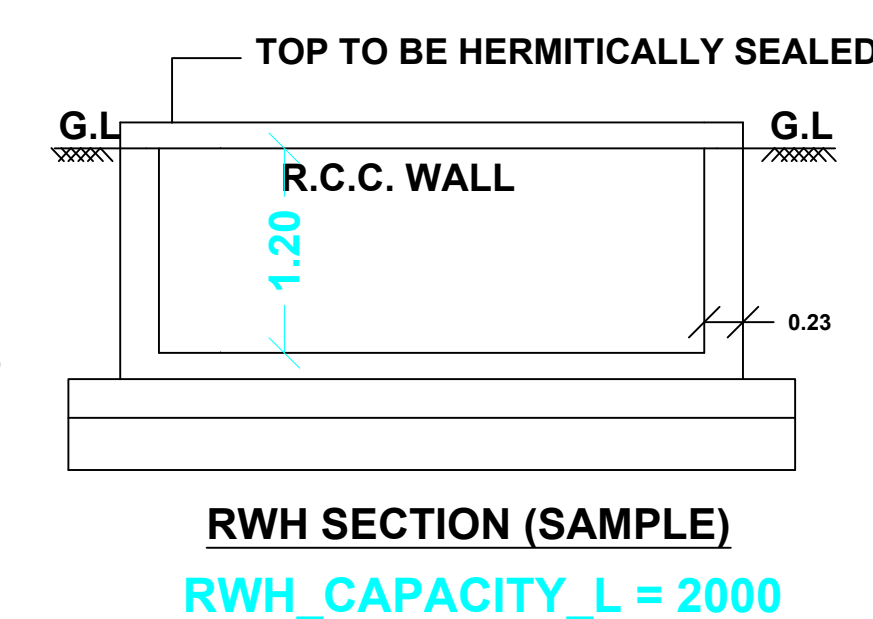
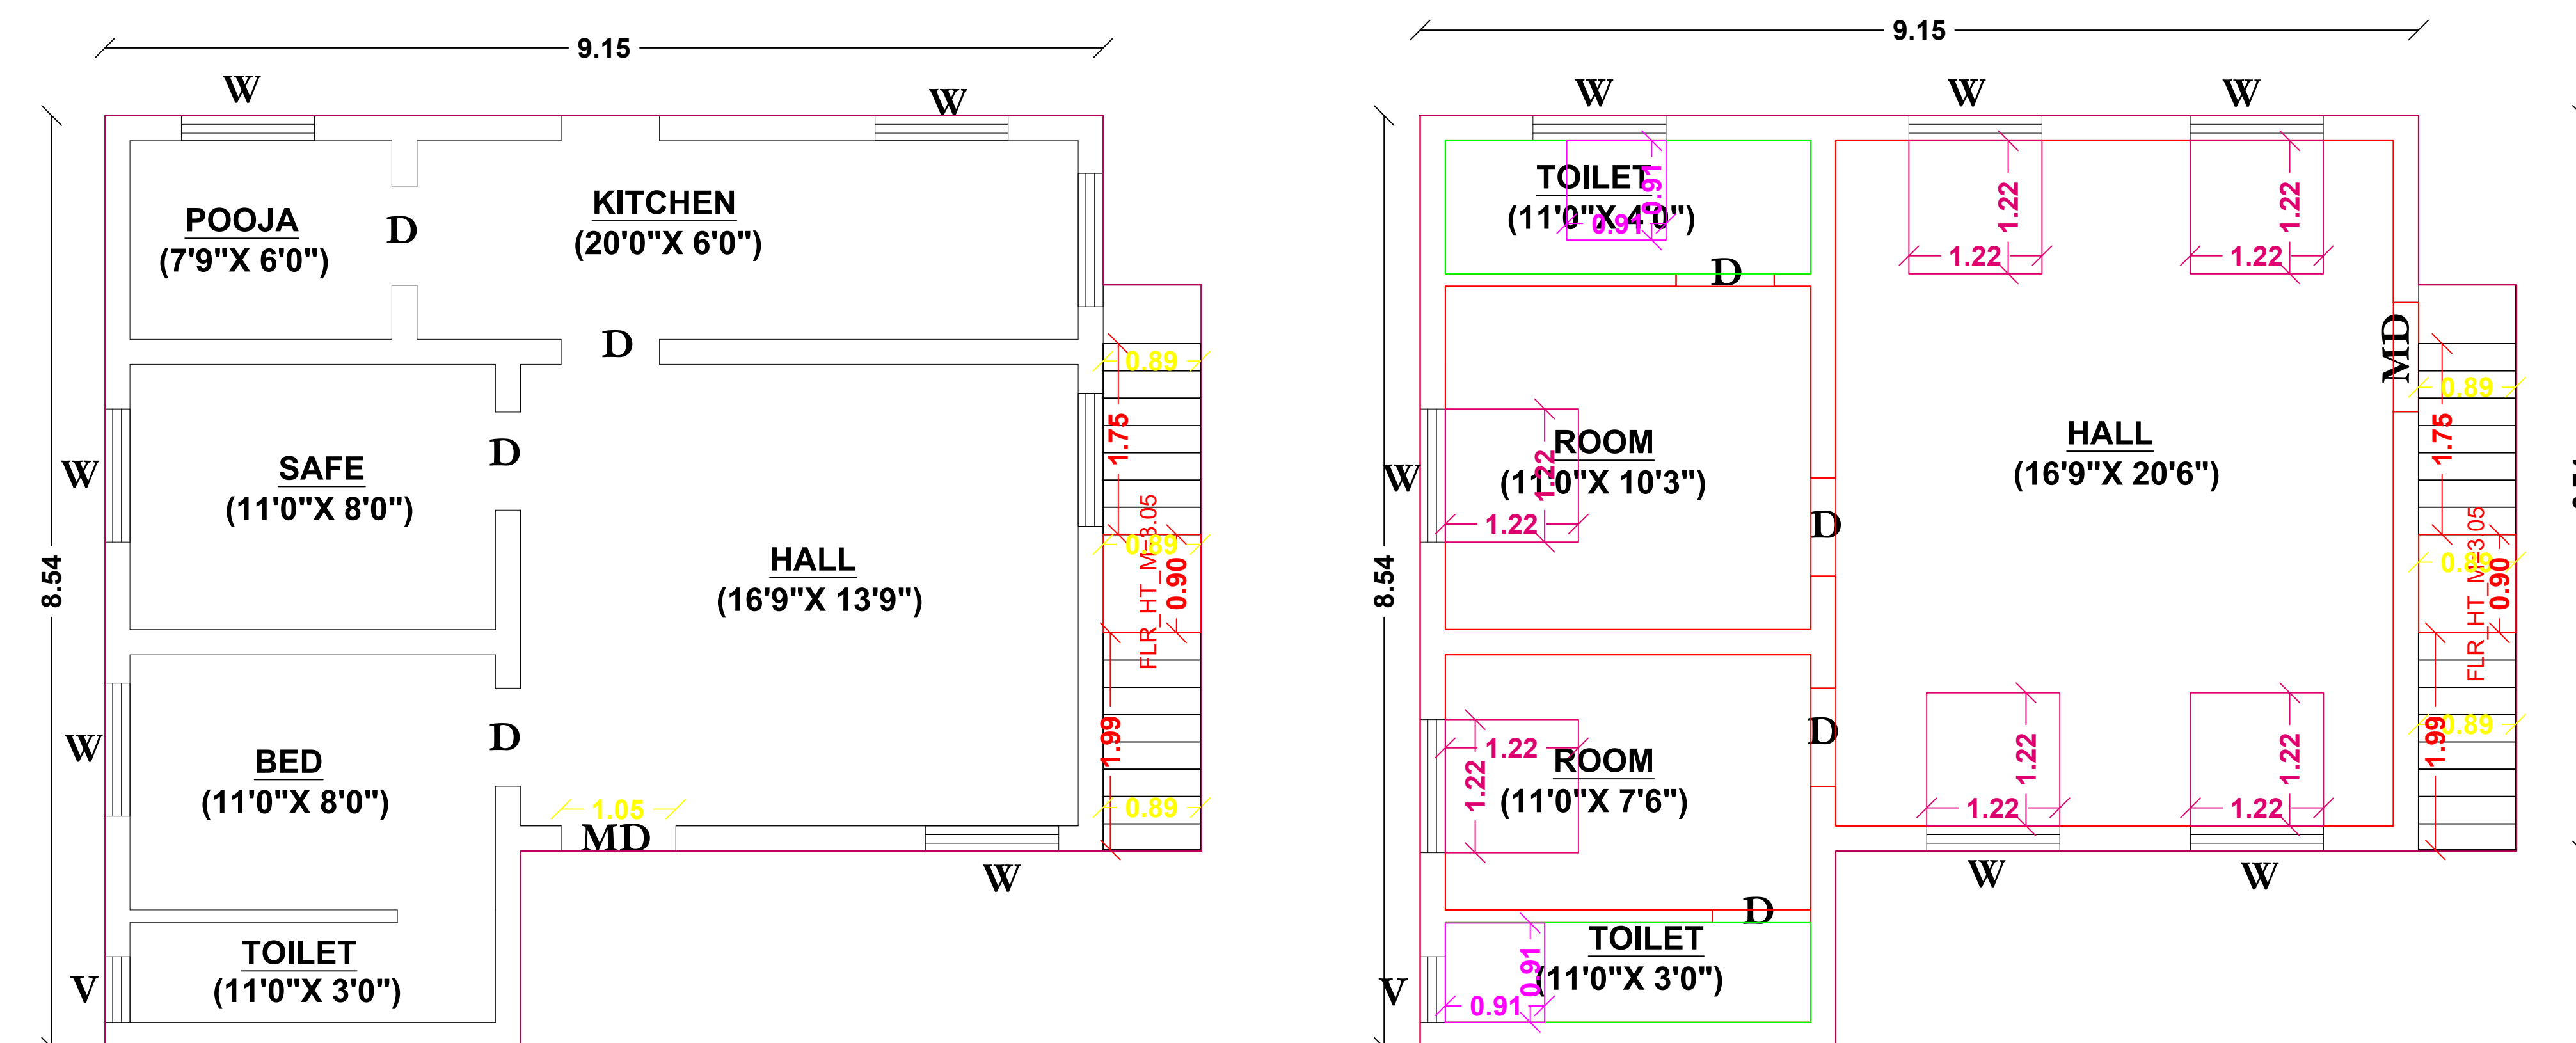
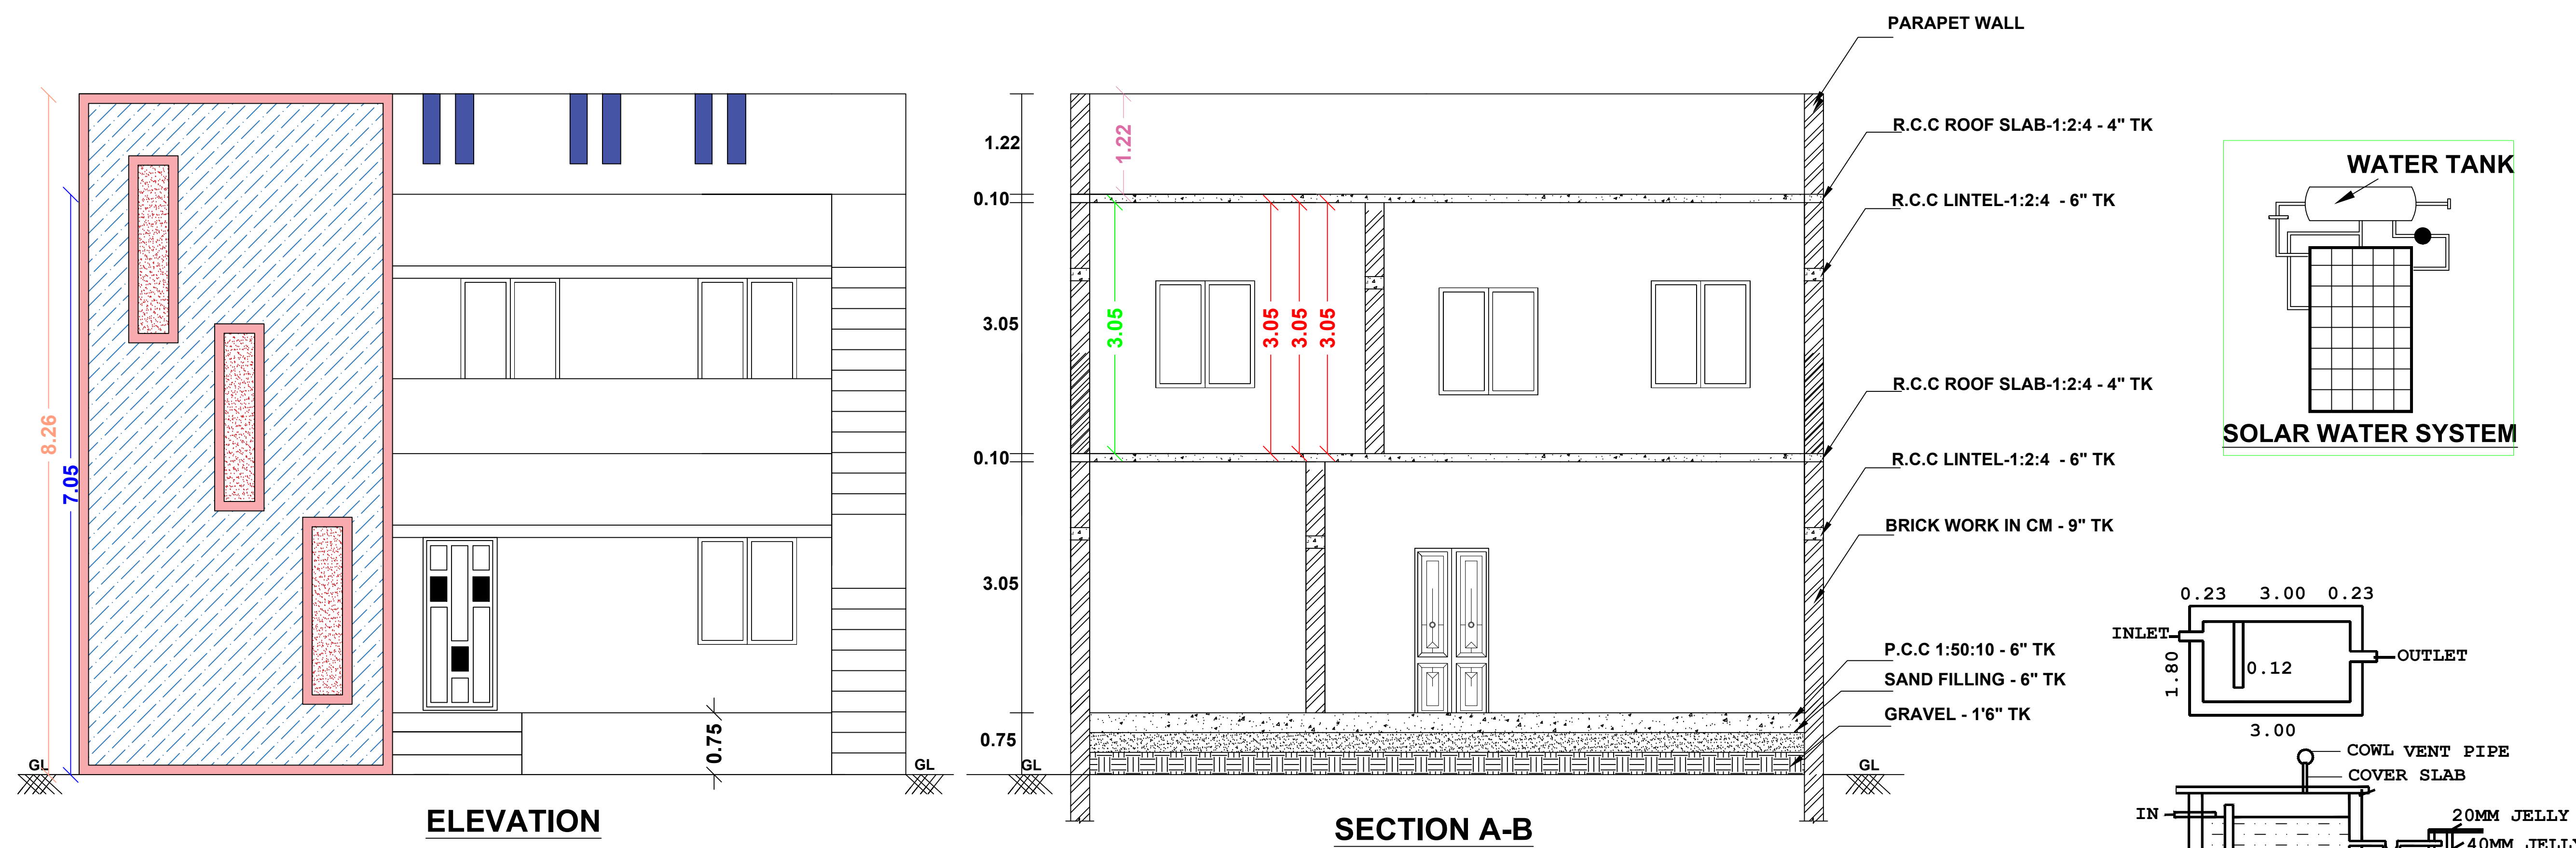
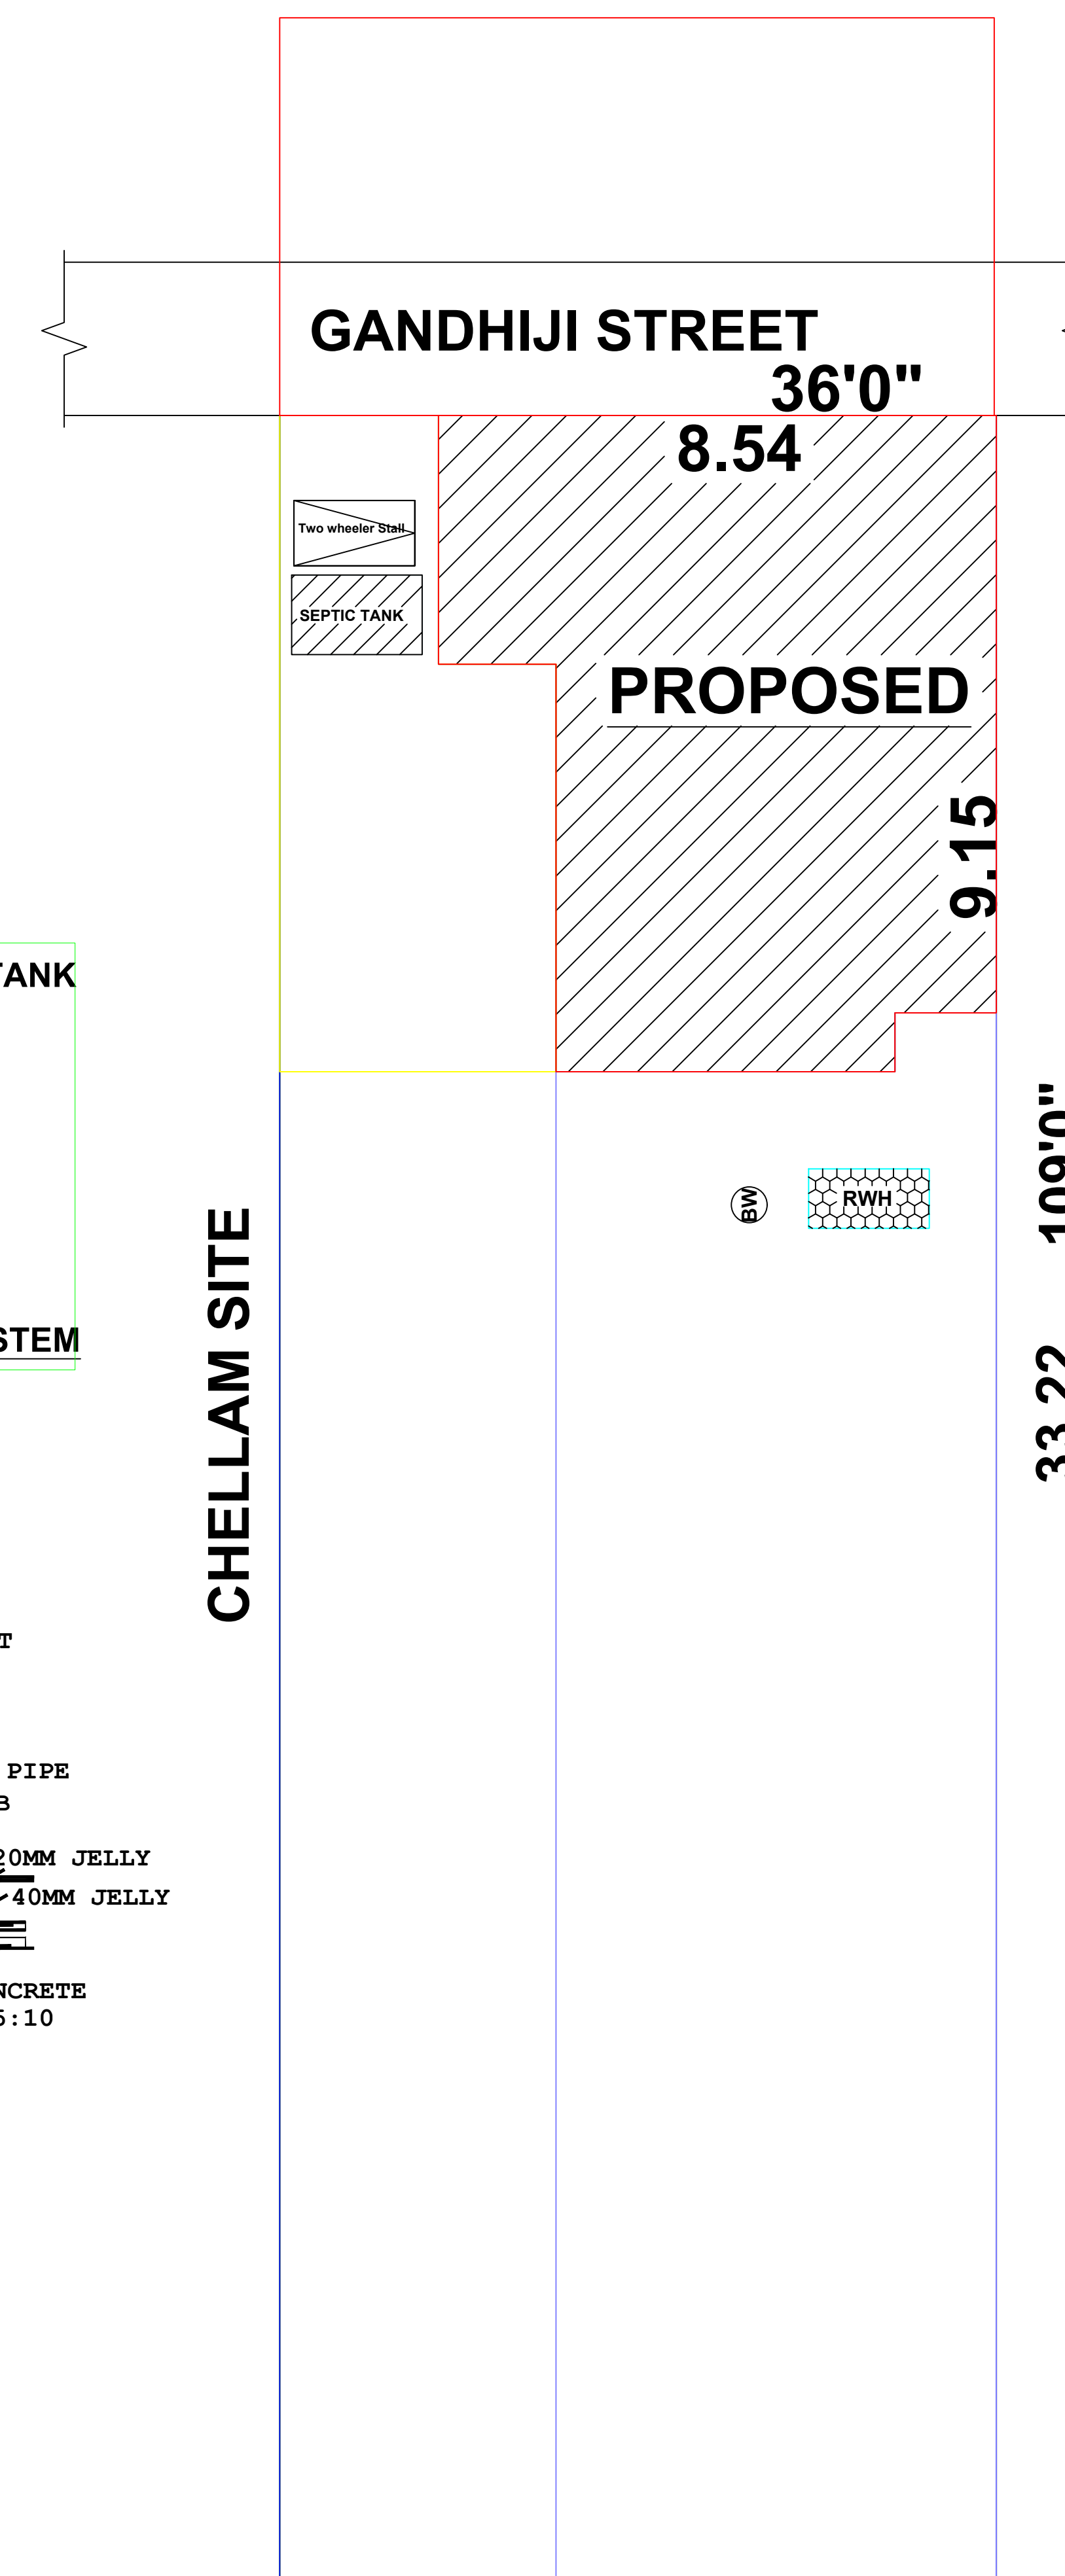


APPLICANT NAME : Mr.U.CHELLAM.

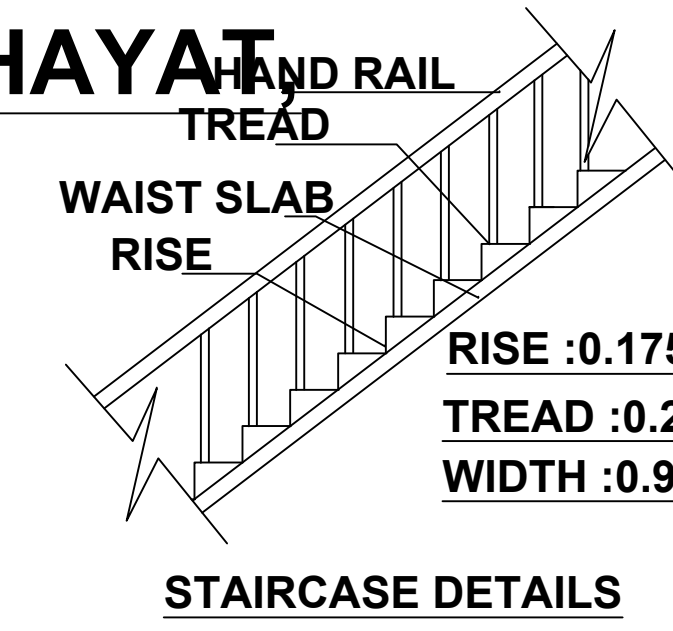

<u>JOINERY DETAILS</u>	<u>METRE</u>
MD - CW DOOR	1.10 X 2.10
D - CW DOOR	0.90 X 2.10
W - CW WINDOW	1.22 X 1.22
V - VENTILATOR	0.90 X 0.60

<u>AREA DETAILS</u>	<u>SFT</u>	<u>SQM</u>
SITE AREA (As per doc)	3924.00	364.68
SITE AREA (As per patta)	3924.00	364.68
EXT BUILD GF	787.63	73.20
PRO BUILD FF	787.63	73.20
OPEN AREA	3136.37	291.48

APPLICANT : Mr.U.CHELLAM.

R. KARTHIKEYAN D.C.E.,
R.K. CONSTRUCTION
CONSULTING ENGINEER
4/12, Gandhiji St, Nattarasankottai,
Sivagangai Dt. Cell : 81103 62101

ENGINEER

