


PLAN SHOWING THE PROPOSED CONSTRUCTION OF R.C.C ROOF COMMERCIAL BUILDING AT G.R.SURVEY NO :- 100/3,PATTA NO:-1574,WARD NO:- 4, KALAMANTHIRAM STREET, KANDANUR VILLAGE, KANDANUR TOWN PANCHAYAT, SAKKOTTAI UNION, KARAİKUDI TALUK, SIVAGAGAI DISTRICT, TAMILNADU.

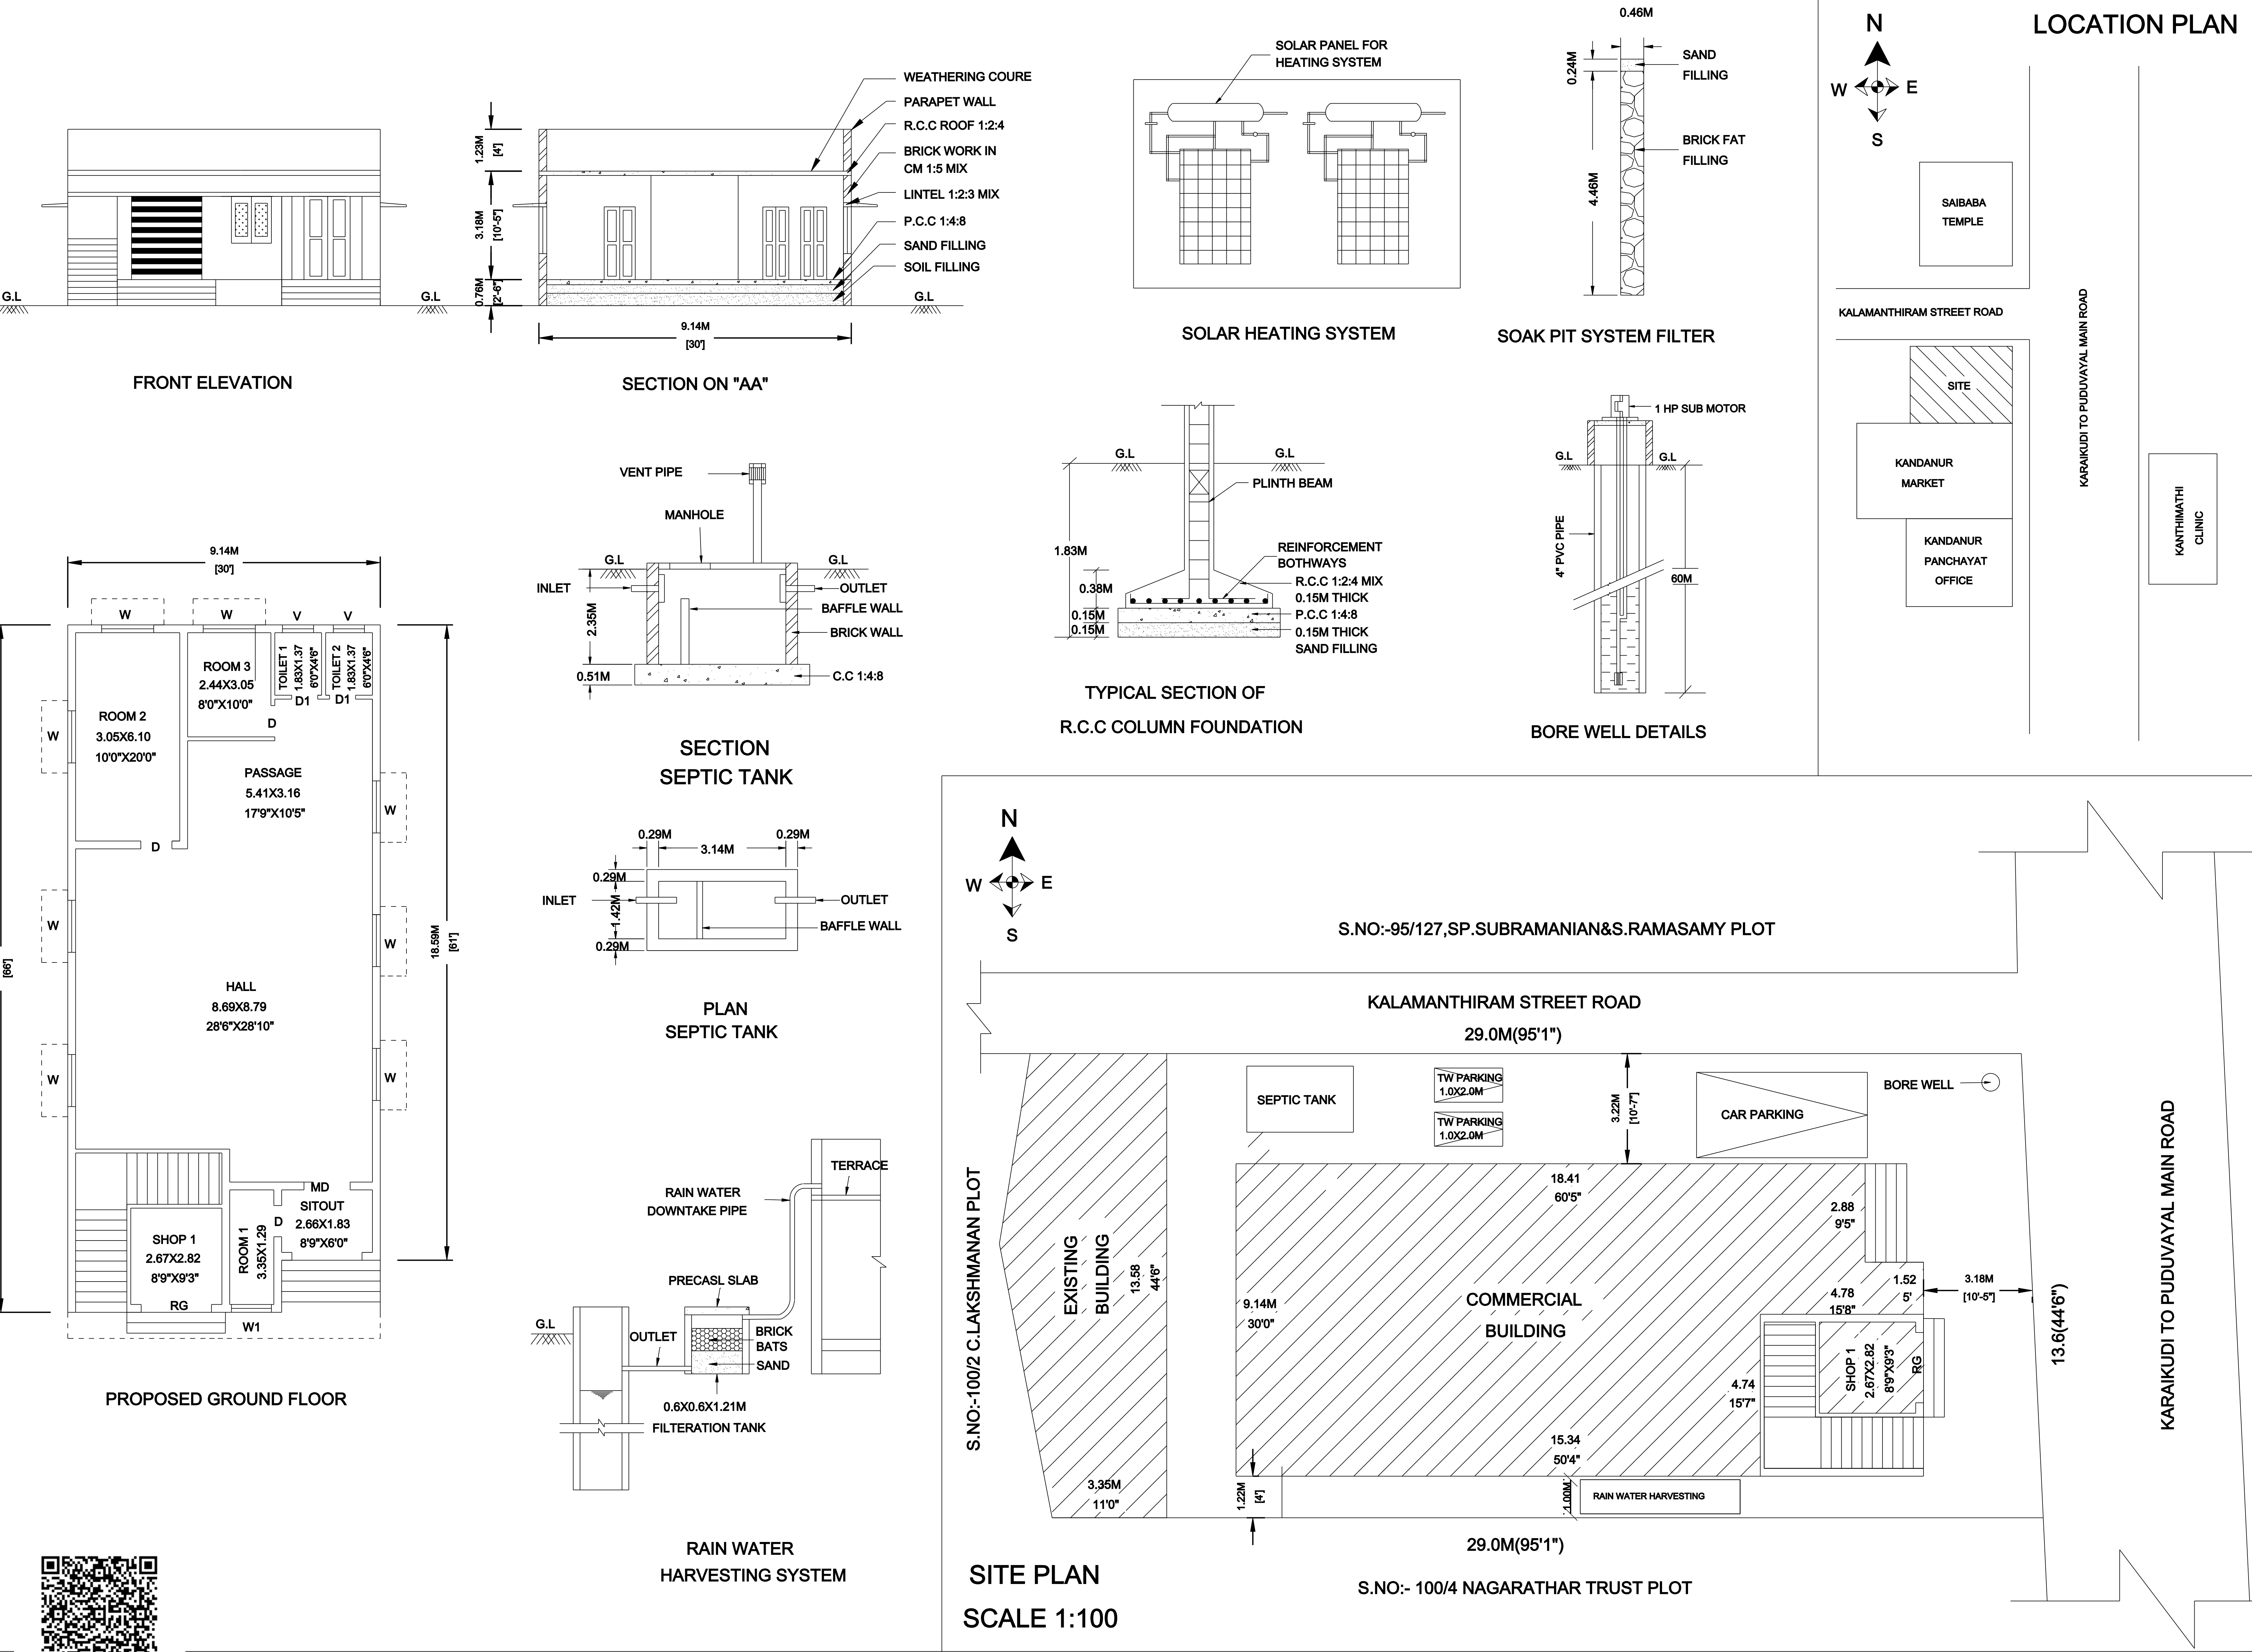

SCHEDULE OF JOINERIES			
TYPE	DESCRIPTION	FEET	METRE
MD	MAIN DOOR	3'6"X7'0"	1.10X2.13
RG	ROLLING GATE	6'9"X8'0"	2.06X2.44
D	DOOR	3'0"X7'0"	0.91X2.13
D1	BATH DOOR	2'6"X7'0"	0.76X2.13
W	WINDOW	5'0"X5'0"	1.52X1.52
W1	KITCHEN WINDOW	5'0"X3'0"	1.52X0.91
V	VENTILATOR	3'0"X2'0"	0.91X0.61

AREA STATEMENT		
AREA DETAILS	SQ.FEET	SQ.METRE
AS PER DOCUMENT	4323.00	401.76
AS PER PATTA	4323.00	401.76
AS PER SITE	4323.00	401.76

PLINTH AREA DETAILS		
AREA DETAILS	SQ.FEET	SQ.METRE
PROPOSED GROUND FLOOR	1926.96	179.02
EXISTING GROUND FLOOR	490.08	45.53
OPEN SPACE	1905.96	177.21

FSI DETAILS		PROPOSED	PERMISSIBLE
TOTAL PLINTH AREA	= $\frac{224.55}{401.76}$	0.559	2
PLOT AREA			

APPLICAT / OWNERS SIGNATURE

N.MEENAKSHI & V.NAGAPPAN

REGISTERED ENGINEER

OFFICE USE