

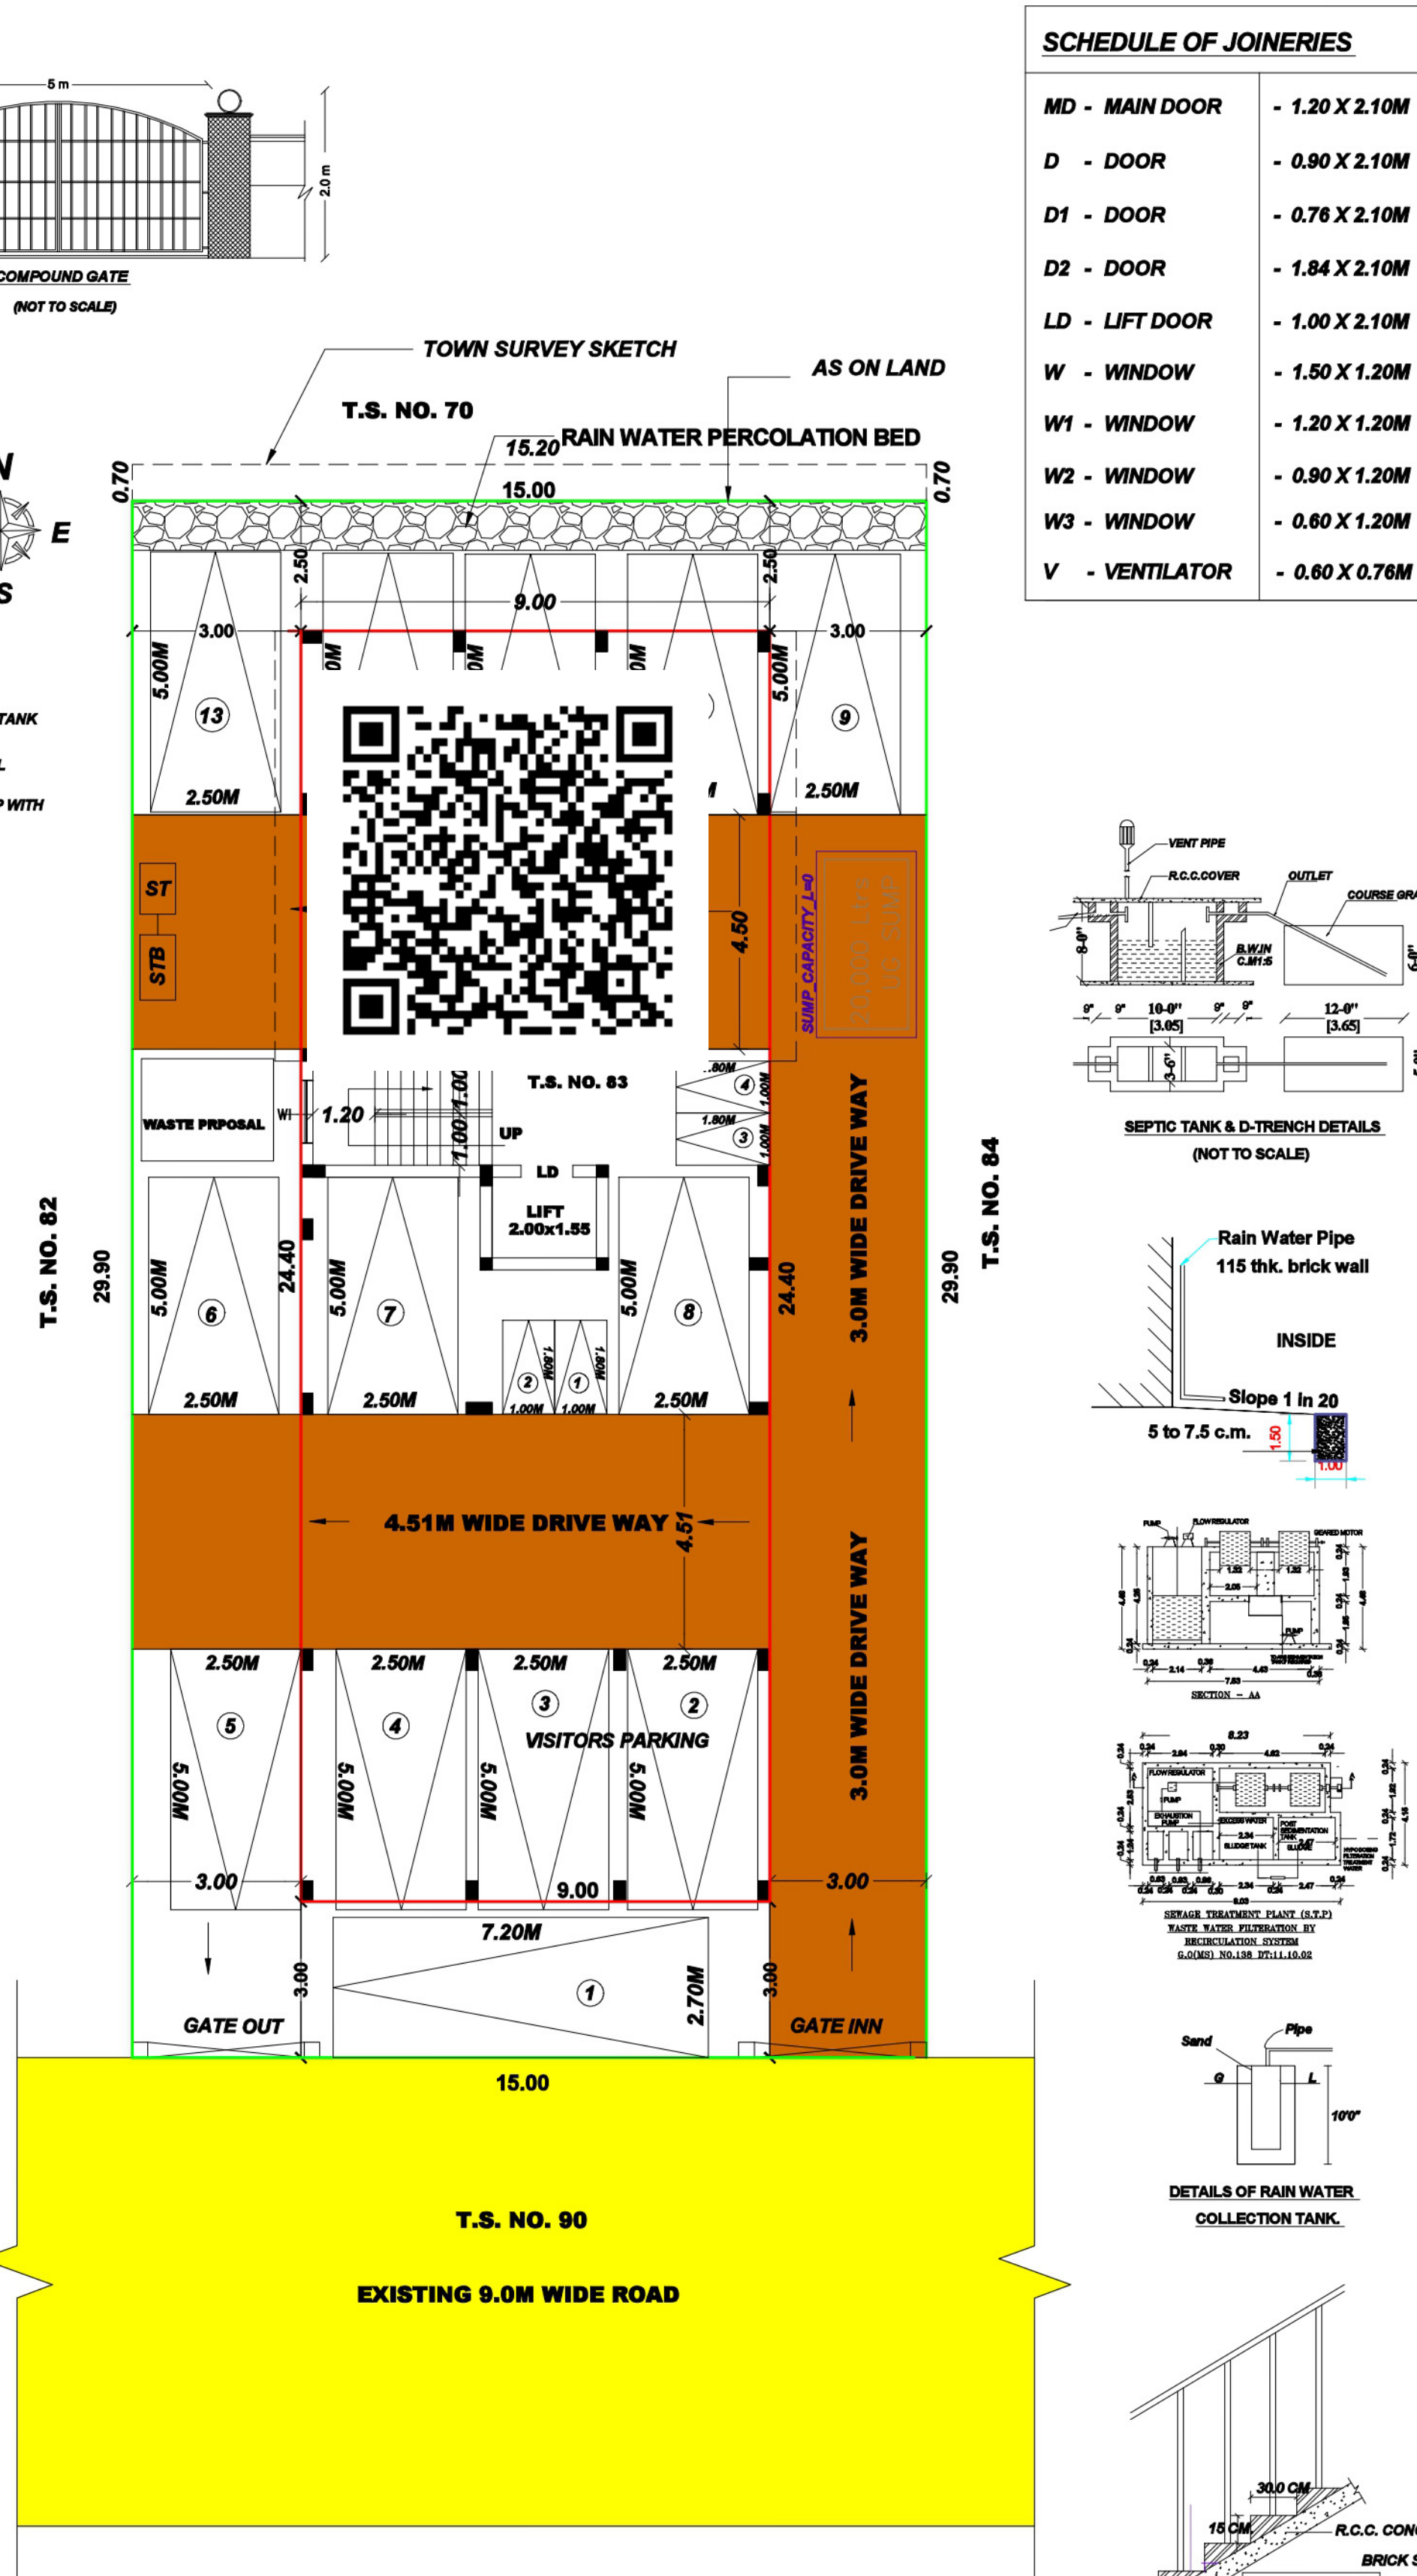
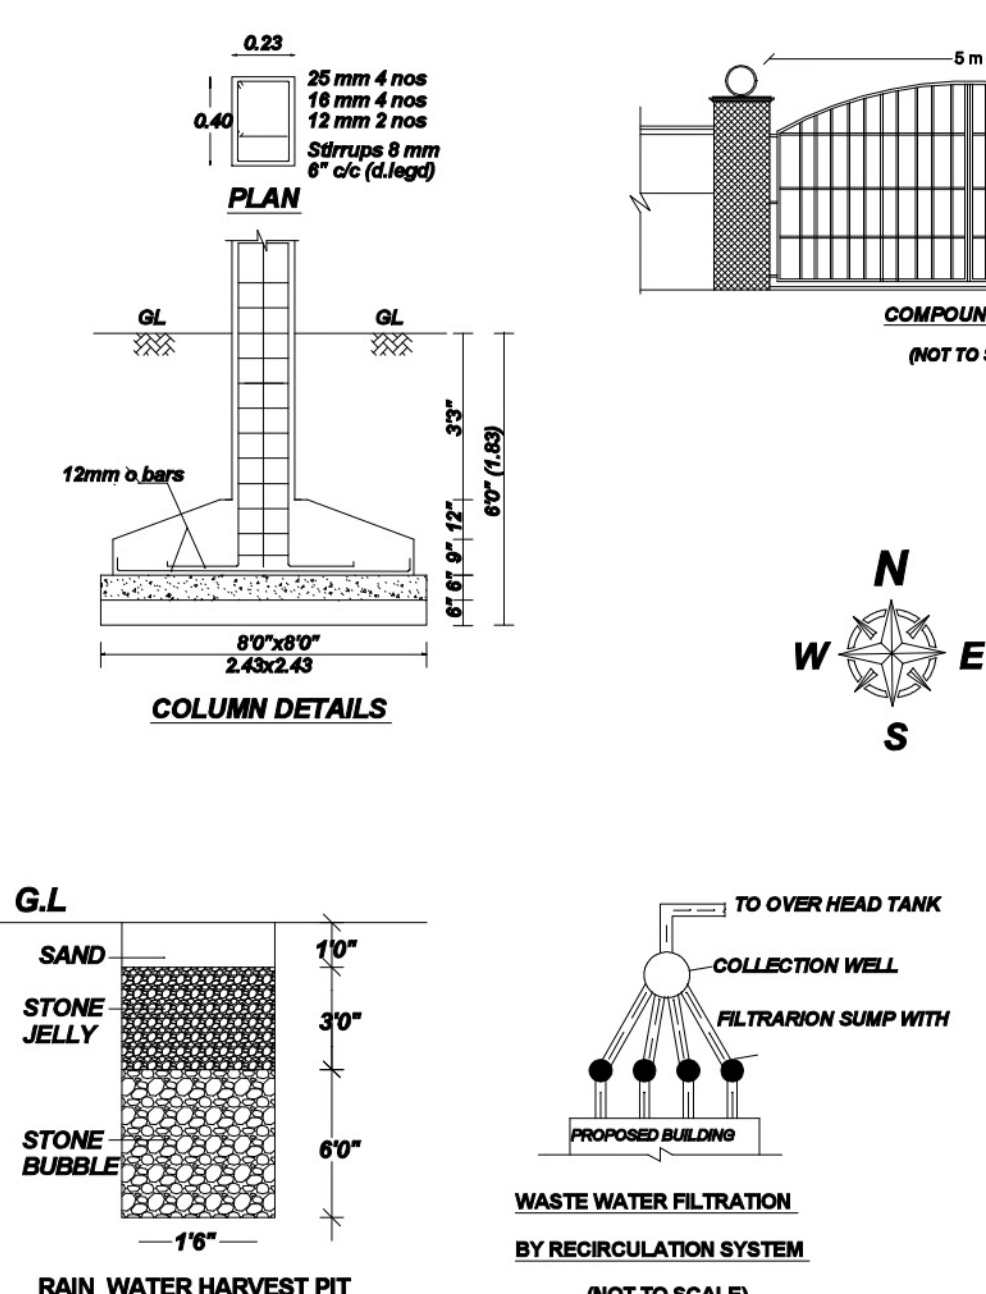
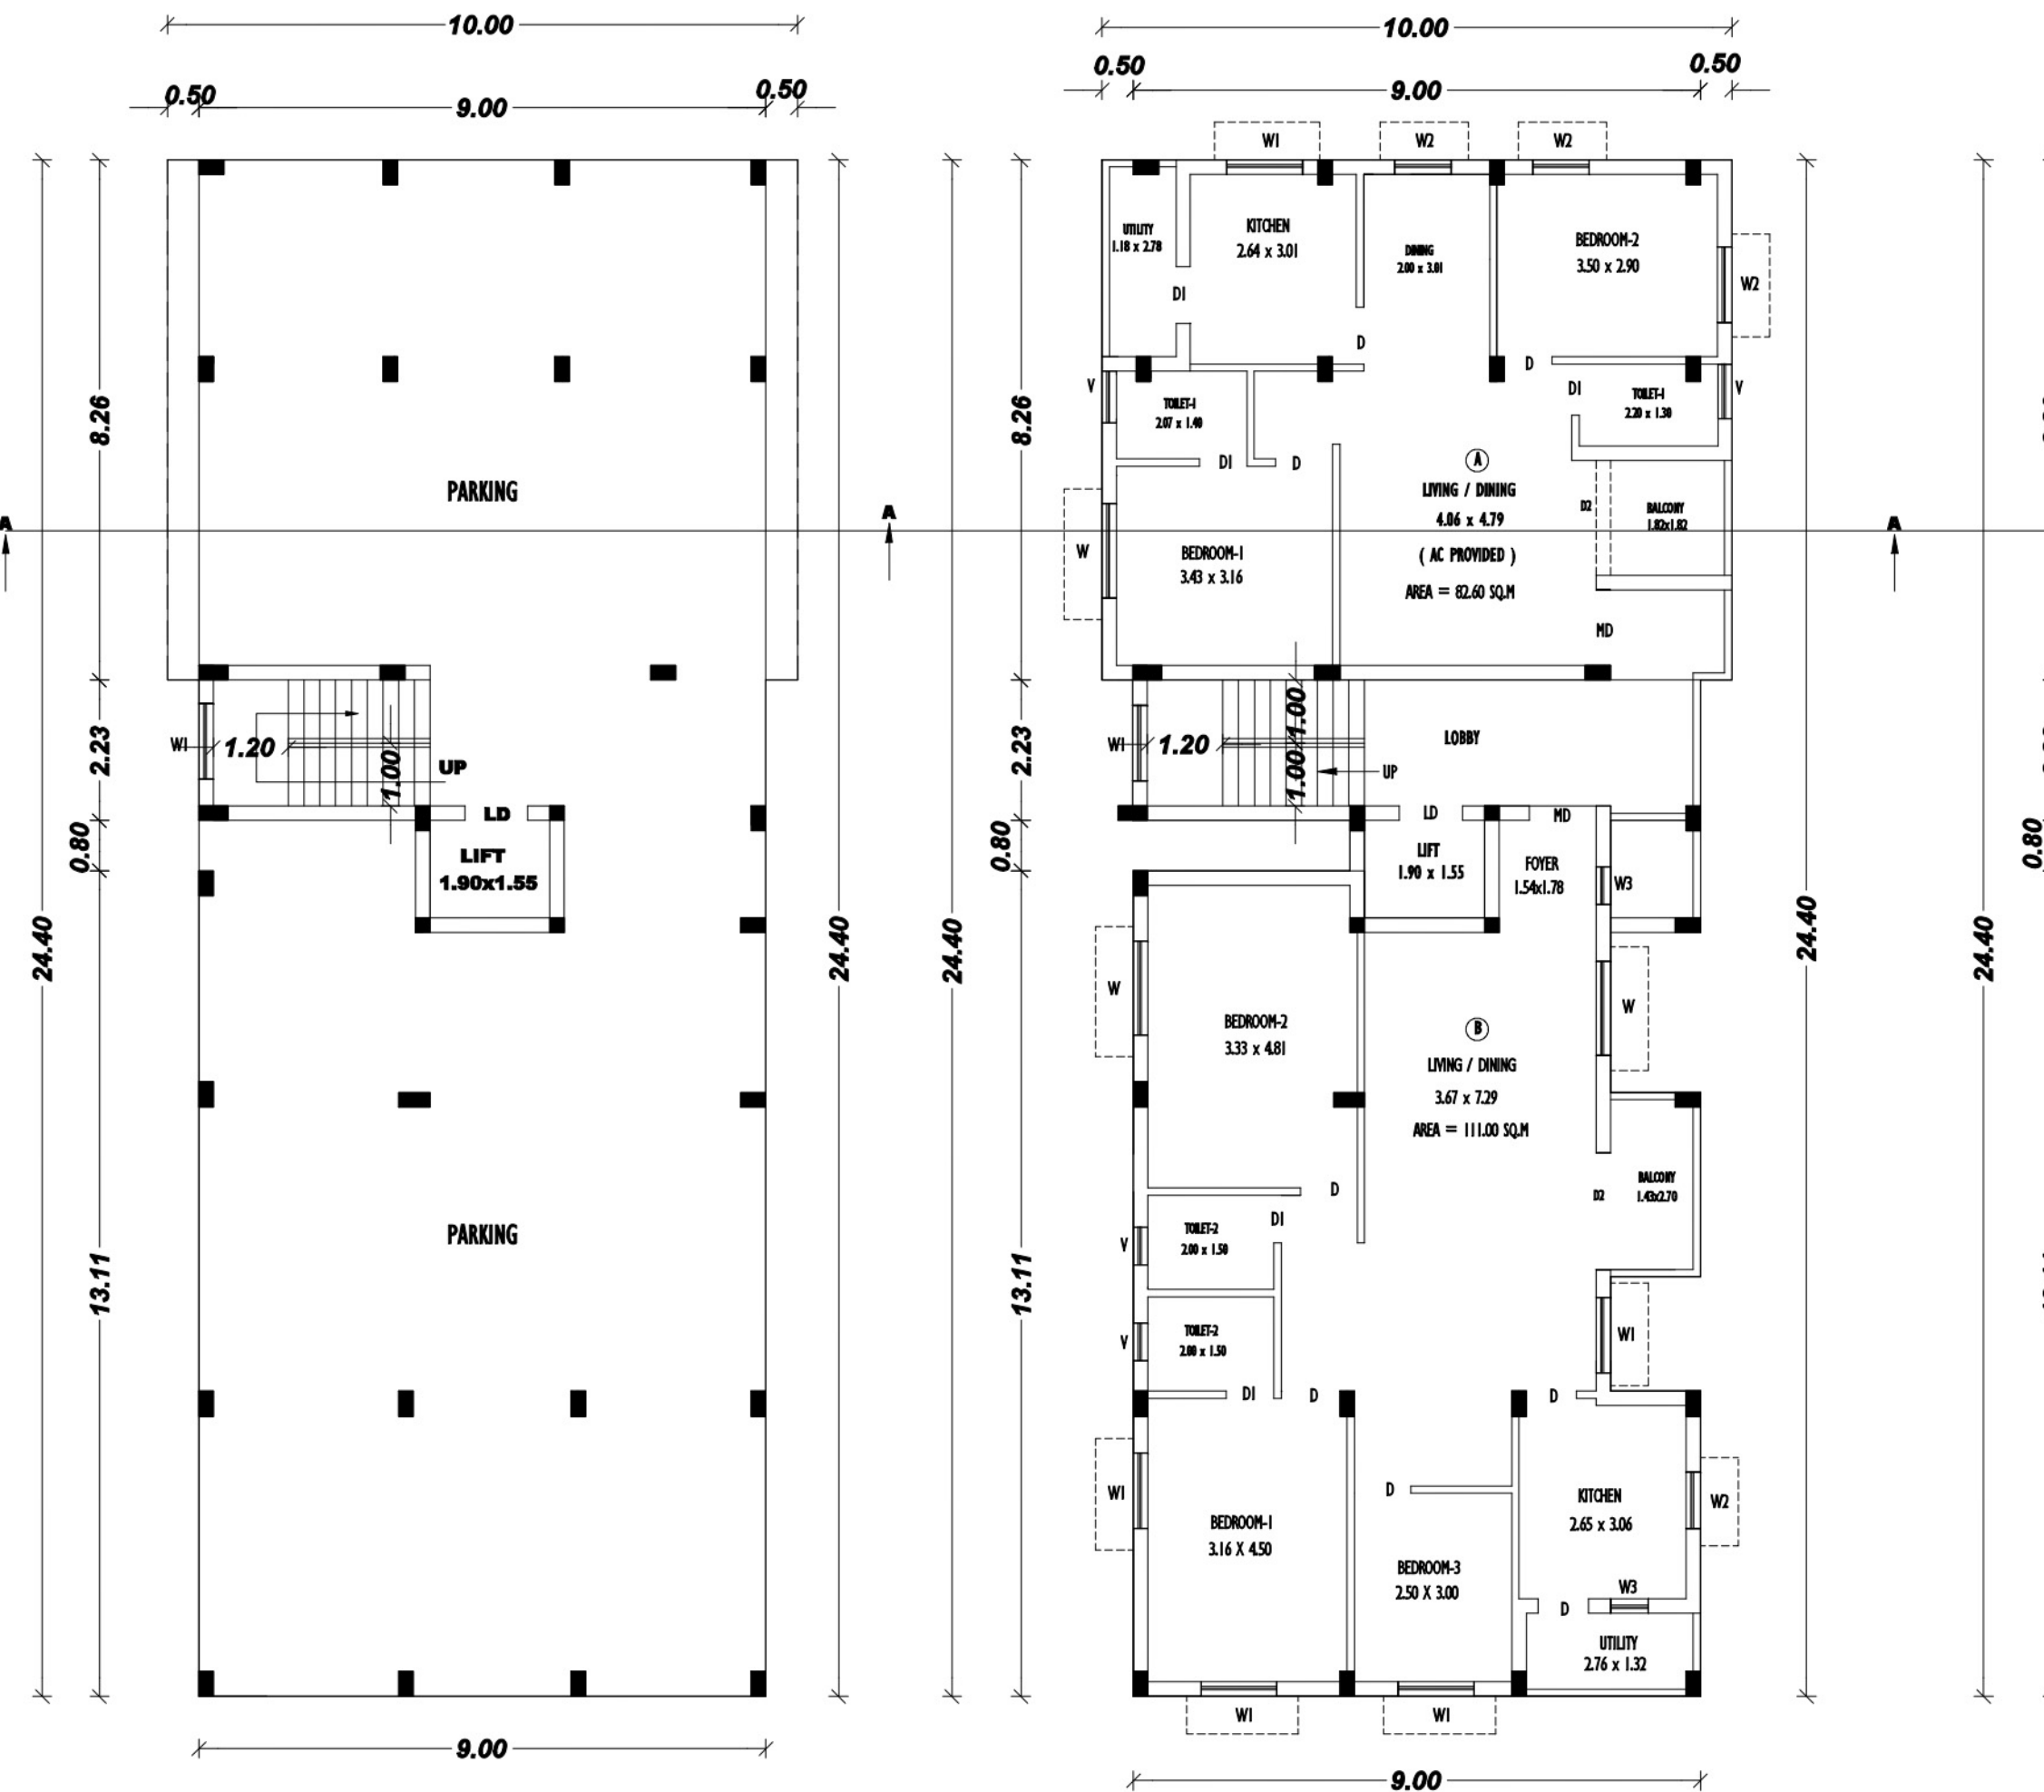
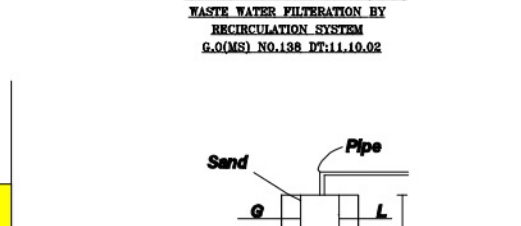
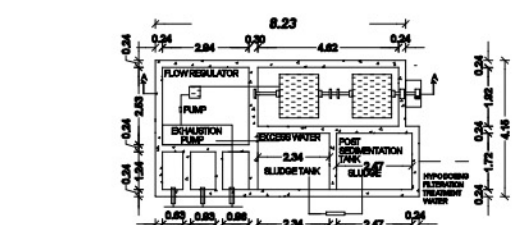
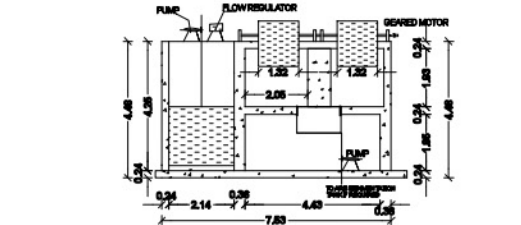


PLAN SHOWS THE PROPOSED CONSTRUCTION OF MULTI DWELLING BUILDING IN T.S. NO. 83, WARD NO. 8, BLOCK NO. 22, PLOT NO. A20, THANGAM NAGAR, AT THANJAVUR CORPORATION, THANJAVUR DISTRICT.

SCALE 1:100

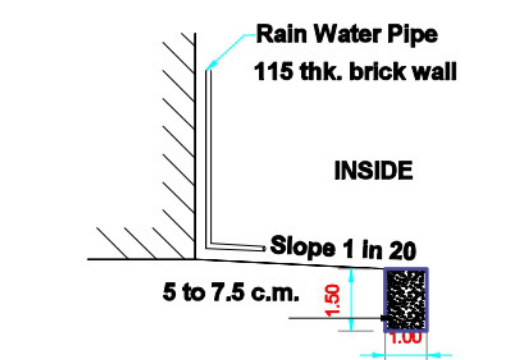

SCHEDULE OF JOINERIES	
MD - MAIN DOOR	- 1.20 X 2.10M
D - DOOR	- 0.90 X 2.10M
D1 - DOOR	- 0.76 X 2.10M
D2 - DOOR	- 1.84 X 2.10M
LD - LIFT DOOR	- 1.00 X 2.10M
W - WINDOW	- 1.50 X 1.20M
W1 - WINDOW	- 1.20 X 1.20M
W2 - WINDOW	- 0.90 X 1.20M
W3 - WINDOW	- 0.80 X 1.20M
V - VENTILATOR	- 0.80 X 0.76M

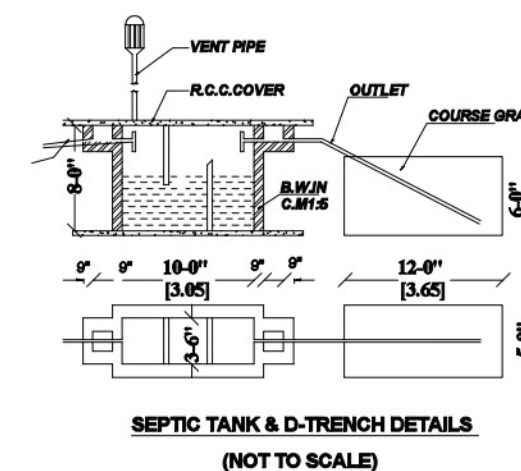

AREA DETAILS		SQ.MT.	
AREA OF SITE		F.S.I	NON F.S.I
AREA OF STILT FLOOR		216.36	227.86
AREA OF FIRST FLOOR		216.36	
AREA OF SECOND FLOOR		216.36	
AREA OF THIRD FLOOR		216.36	
AREA OF FOURTH FLOOR		216.36	
AREA OF HEAD ROOM & LIFT MACHINE ROOM			18.49
TOTAL AREA		865.44	246.35
DWELLING AREA DETAILS	UNIT - A	UNIT - B	TOTAL
AREA OF FIRST FLOOR	82.60	111.00	193.60
AREA OF SECOND FLOOR	82.60	111.00	193.60
AREA OF THIRD FLOOR	82.60	111.00	193.60
AREA OF FOURTH FLOOR	82.60	111.00	193.60
TOTAL AREA	330.40	444.00	774.40
FLOOR SPACE INDEX (FSI) = 865.44 / 448.50 = 1.93 %			
NUMBER OF CAR PARKING(2.50 X 5.00) = 12 NOS.			
NUMBER OF CAR PARKING(2.70 X 7.20) = 1 NO.			
NUMBER OF TWO WHEELER PARKING(1.0 X 1.80) = 4 NOS.			
(AMENDMENT NO. 18 (B))			
COLOUR INDEX			
SITE BOUNDARY			
EXISTING ROAD			
PROPOSED BUILDING			
PROPOSED DRIVE WAY			
RAIN WATER PERCOLATION BED			
APPLICANT			
ENGINEER			
APPROVAL AUTHORITY			
Supervisor - Shanthi			
D3 - Kannagi			
Surveyor - Ramar			
SWP / DTCP / TNJ / TLPA / BP NO. 15 / 2024			
ASSISTANT DIRECTOR / MEMBER SECRETARY			
THANJAVUR LOCAL PLANNING AUTHORITY			
DISTRICT TOWN AND COUNTRY PLANNING OFFICE			
THANJAVUR DISTRICT.			