


PLAN SHOWING THE PROPOSED CONSTRUCTION OF RCC ROOF COMMERCIAL BUILDING (MARKET) IN WARD - B, BLOCK 15, T.S.NO - 9,10,20, KASANKULAM VADAGARAI, PATTUKKOTTAI MUNICIPALITY/ TOWN, THANJAVUR DISTRICT.

ONLINE APPROVAL NO - SWP/BPA/095504/2024/TCP

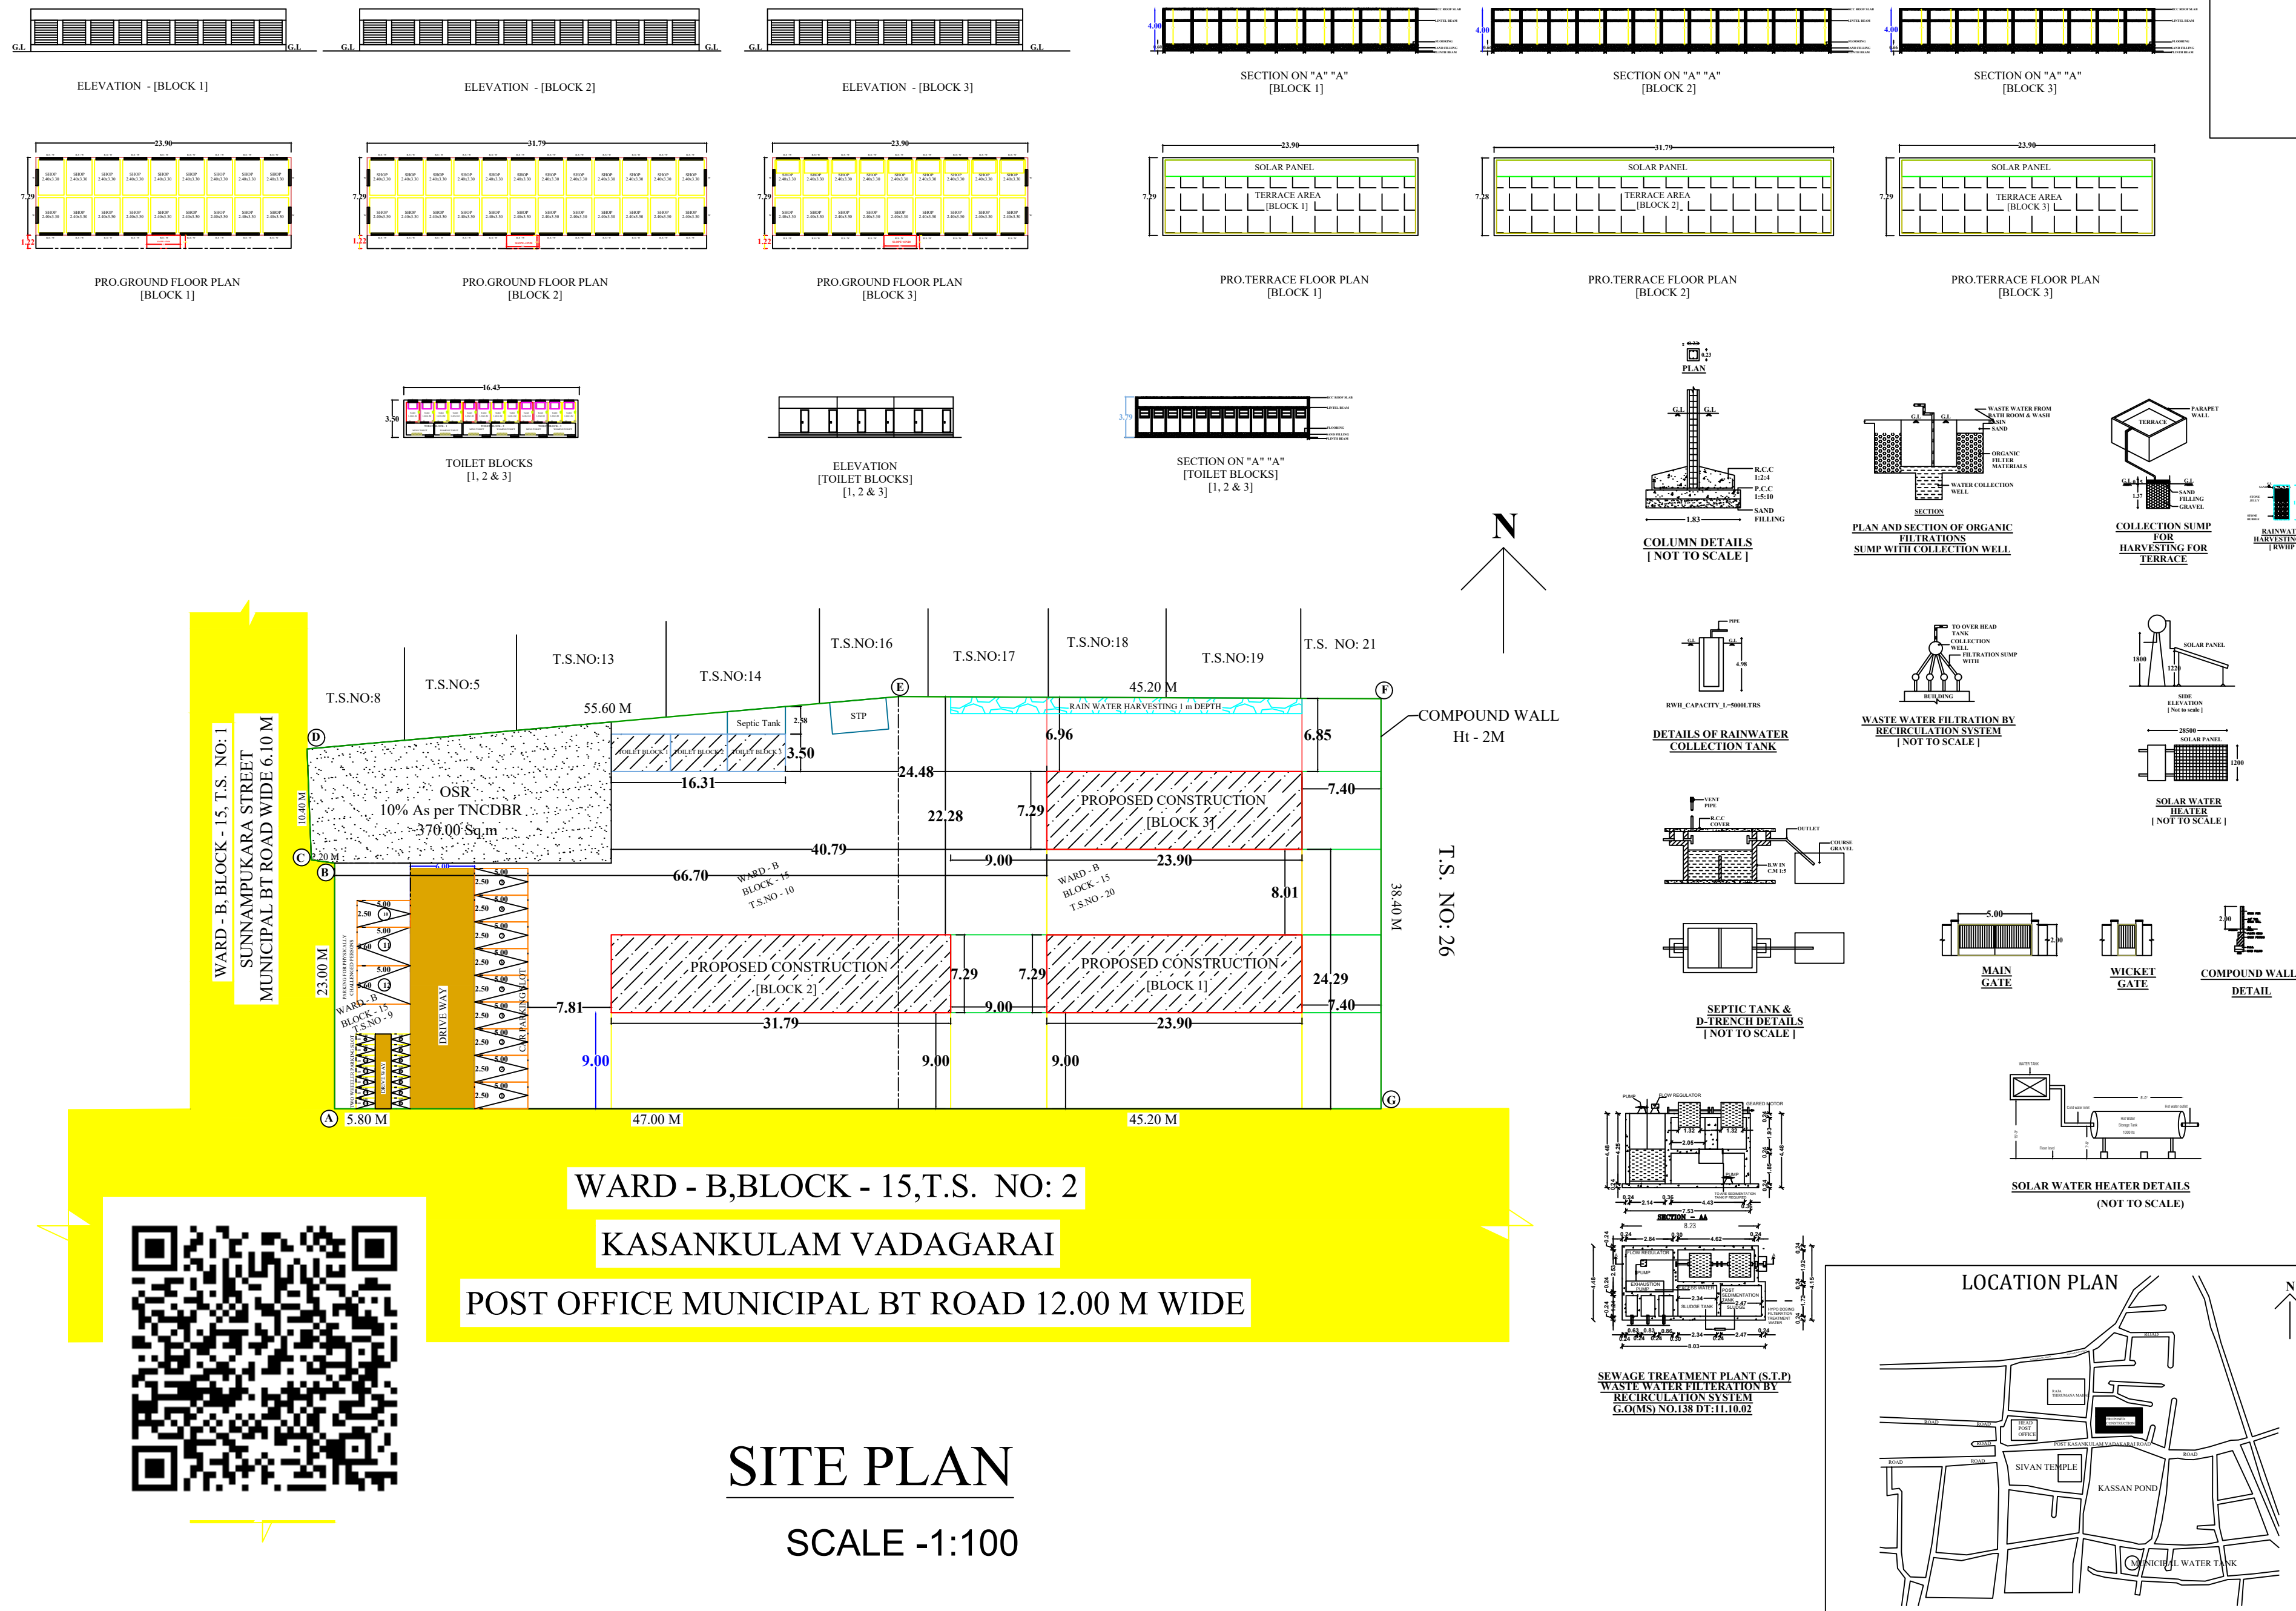

AREA CALCULATION		
AREA	SQM	SQ.FT
TOTAL PLOT EXTENT (As per TSLR)	3687.00	39687.00
TOTAL PLOT EXTENT (As at Site)	3680.00	39612.00
BLOCK - 1 AREA	174.23	1875.00
BLOCK - 2 AREA	231.75	2495.00
BLOCK - 3 AREA	174.23	1875.00
TOILET BLOCK AREA	57.09	615.00
TOTAL AREA	637.30	6860.00
OPEN SPACE AREA	3042.70	32751.00
FSI		0.172
PLOT COVERAGE PERCENTAGE		17.2%
JOINERY DETAIL		
R.S	ROLLING SHUTTER	2.84 x 3.05
D	DOOR	0.91 x 2.13
D1	DOOR 1	0.91 x 2.13
W	WINDOW	1.52 x 0.91
V	VENTILATOR	0.91 x 0.91
NO OF TWO WHEELER PARKING		- 14 Nos
NO OF CAR PARKING		- 10 Nos
NO OF PHYSICALLY CHALLENGED PARKING		- 2 Nos
COLOUR INDEX		
SITE BOUNDARY		
PROPOSED CONSTRUCTION		
EX.ROAD		
APPLICANT Er. R. SETHU Register Engineer Grade - III Regd No: TVR/RE - III / 2021 / 003 No.5, VOC Road, Near Findlay School Ground Mannergudi - 614 001, Thiruvannur (Dh) Ph: 04367 - 299199, Cell: 08248805237 email: rsethu1234@gmail.com		
REGISTERED ENGINEER		
SWP/D.T.C.P/TNJ/R/B.P.NO. 22/2024		