



PLAN SHOWING THE PROPOSED CONSTRUCTION OF R.C.C. ROOF OFFICE BUILDING IN WARD NO:6, BLOCK NO:94, T.S NO:3023/2 AT V.O.C NAGAR FIRST STREET, THANJAVUR CITY MUNICIPAL CORPORATION LIMIT.



SCALE = 1:100
ALL DIMENSIONS ARE IN MTS.
OWNER : M.SENTHILKUMAR S/O. P.MOHAN

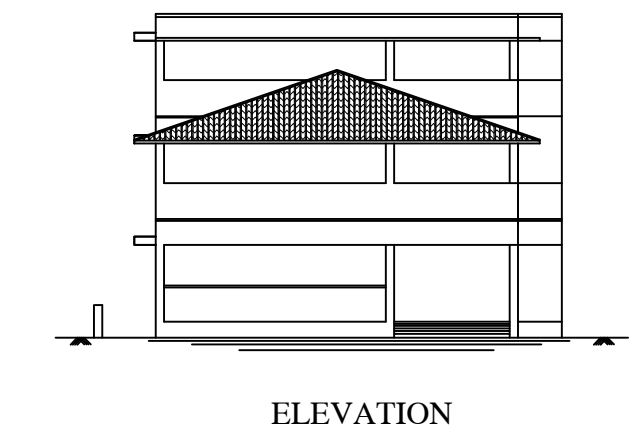


ELEVATION

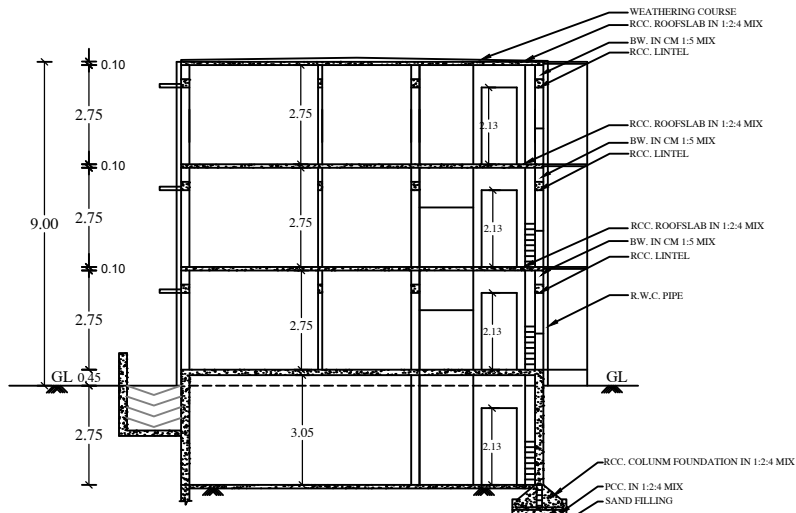

SECTION ON 'RP'

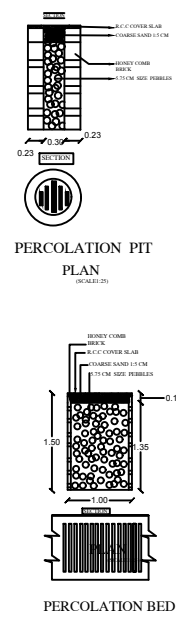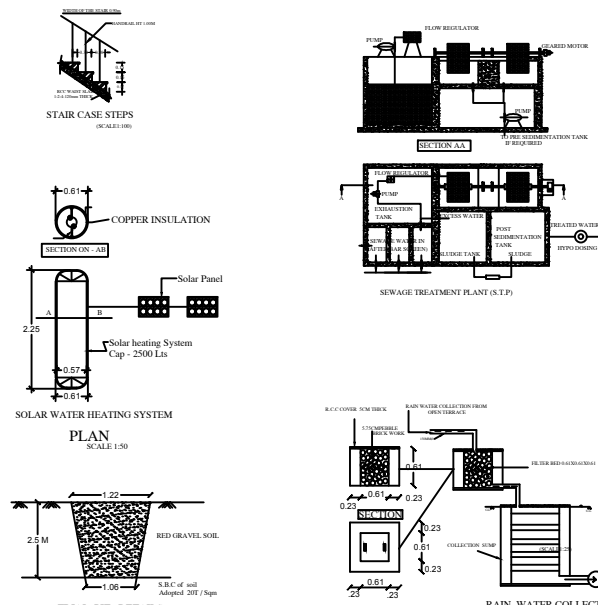


PERCOLATION PIT PLAN

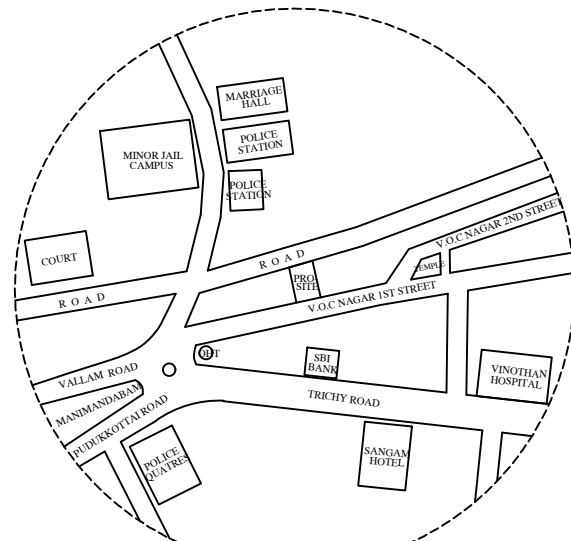


KEY PLAN


SCALE = 1:1000

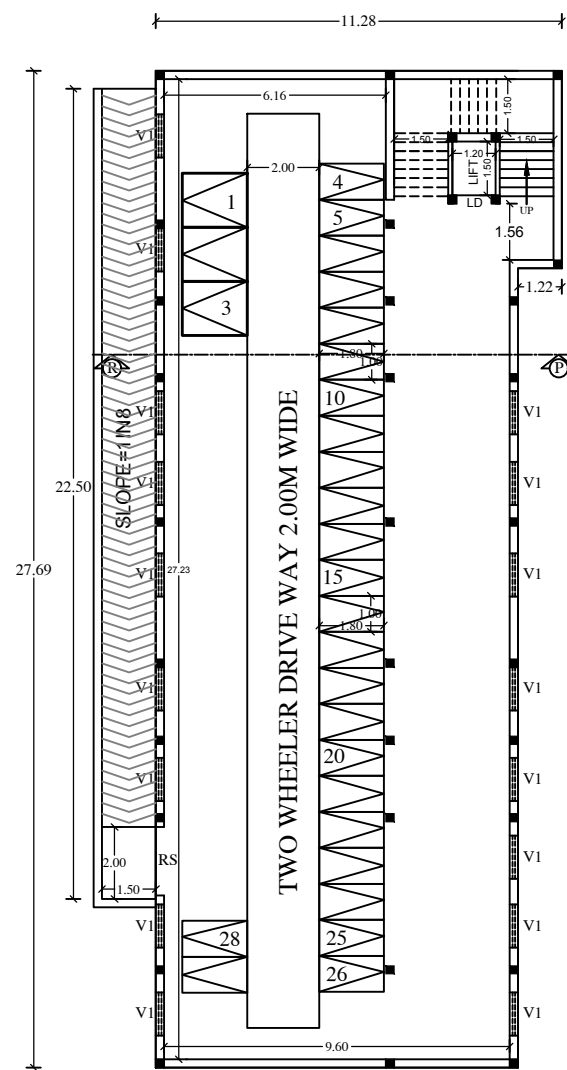


PRO- BASEMENT FLOOR PLAN

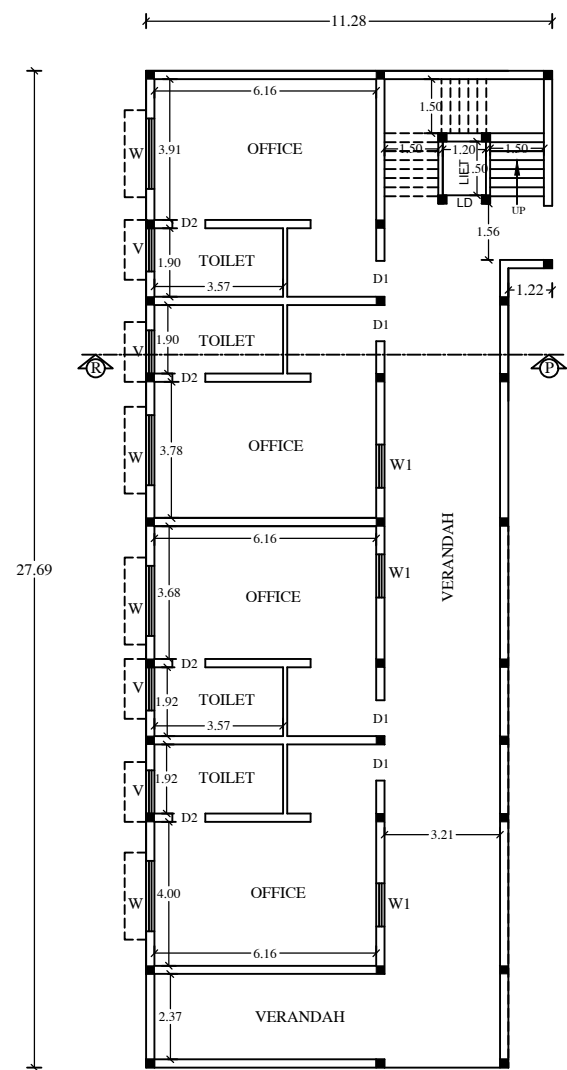


PRO- GROUND FLOOR PLAN

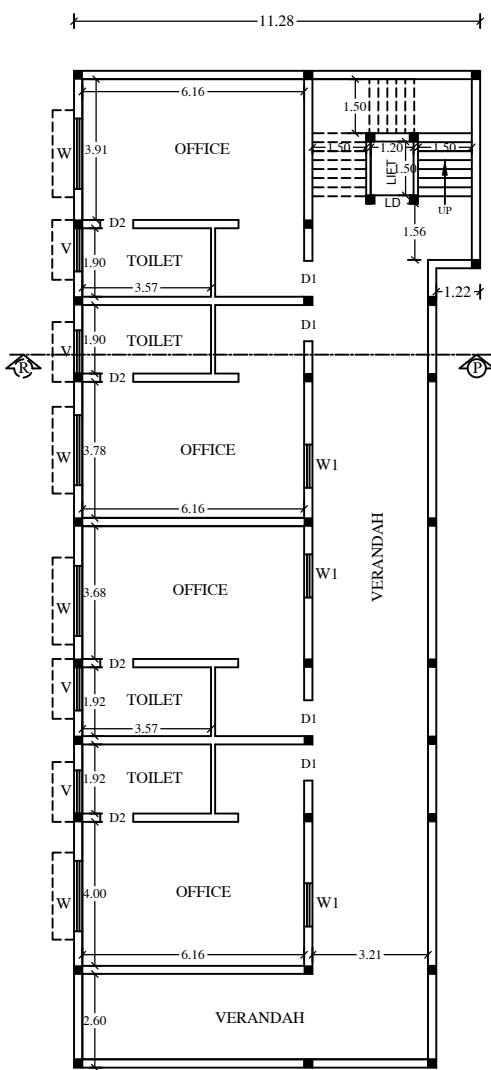


PRO- FIRST FLOOR PLAN

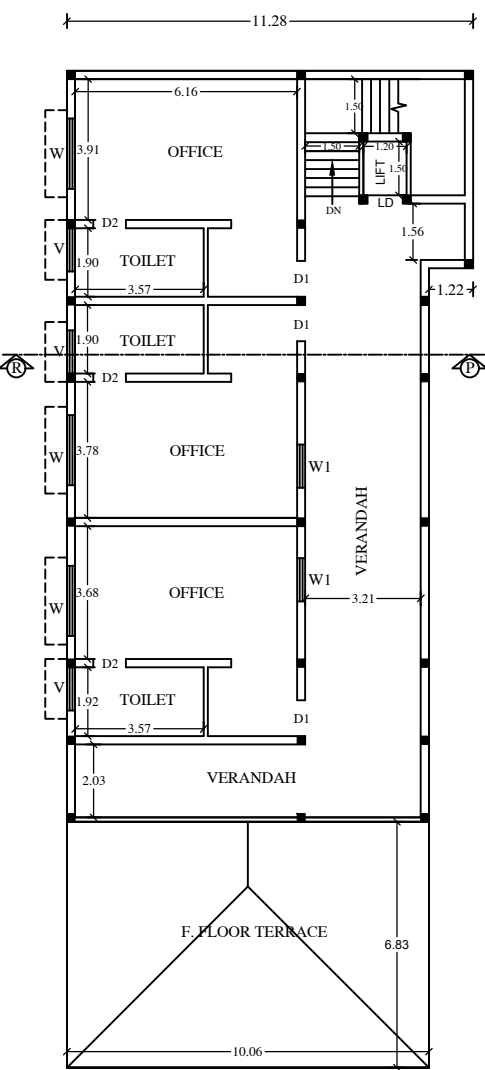

PRO- SECOND FLOOR PLAN

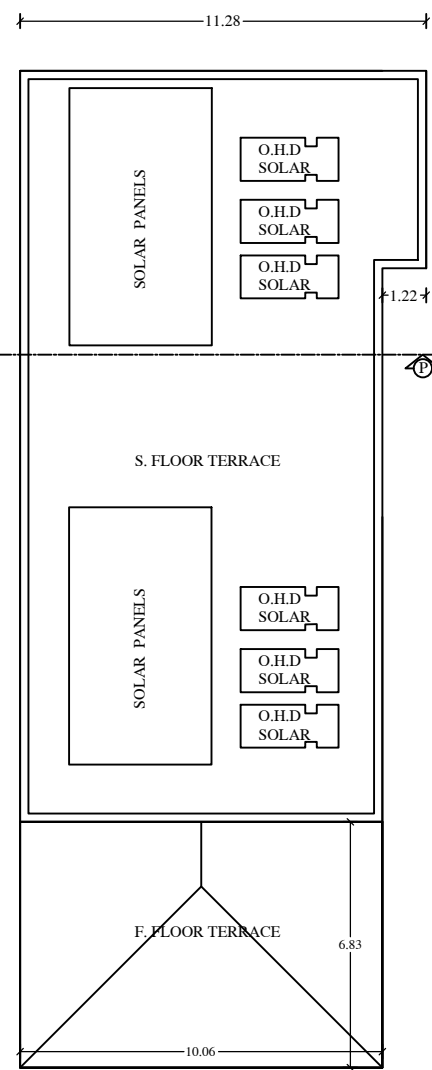

PRO- TERRACE FLOOR PLAN

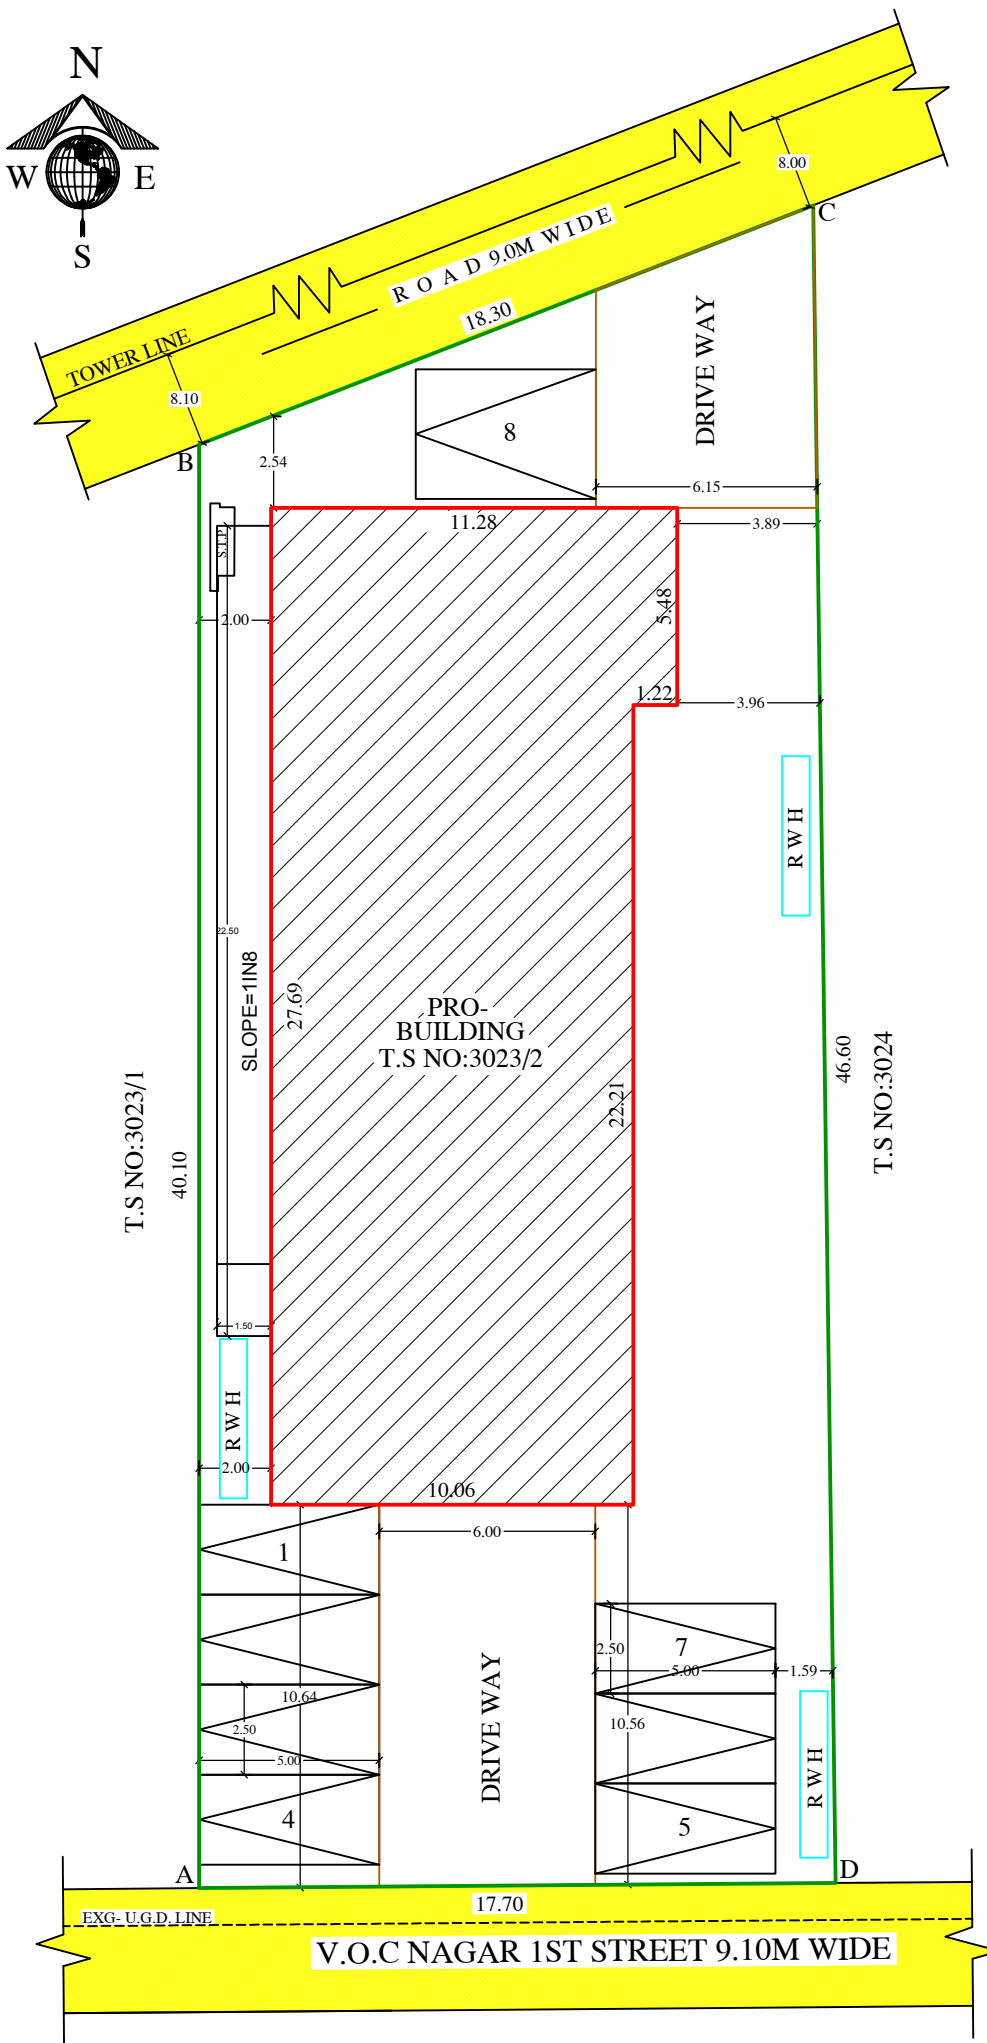

SITE PLAN

SCALE = 1:100



THANJAVUR CITY MUNICIPAL CORPORATION APPROVAL AUTHORITY	THANJAVUR DISTRICT TOWN AND COUNTRY PLANNING APPROVAL AUTHORITY	BUILDING APPROVAL NO: SWP / DTCP / TNJ / TLPA / BP. NO: 6 / 2025 MEMBER SECRETARY	<table><tr><th>REFERENCE</th><th>IN</th><th>MTS.</th></tr><tr><td>RS ROLLING SHUTTER</td><td>1.52</td><td>X 2.13</td></tr><tr><td>D DOOR</td><td>1.22</td><td>X 2.13</td></tr><tr><td>D1 DOOR</td><td>1.00</td><td>X 2.13</td></tr><tr><td>D2 DOOR</td><td>0.76</td><td>X 2.13</td></tr><tr><td>LD LIFT DOOR</td><td>1.00</td><td>X 2.13</td></tr><tr><td>W WINDOW</td><td>1.52</td><td>X 2.10</td></tr><tr><td>W1 WINDOW</td><td>1.22</td><td>X 1.37</td></tr><tr><td>V VENTILATOR</td><td>1.20</td><td>X 0.61</td></tr><tr><td>V1 VENTILATOR</td><td>1.20</td><td>X 0.30</td></tr></table>	REFERENCE	IN	MTS.	RS ROLLING SHUTTER	1.52	X 2.13	D DOOR	1.22	X 2.13	D1 DOOR	1.00	X 2.13	D2 DOOR	0.76	X 2.13	LD LIFT DOOR	1.00	X 2.13	W WINDOW	1.52	X 2.10	W1 WINDOW	1.22	X 1.37	V VENTILATOR	1.20	X 0.61	V1 VENTILATOR	1.20	X 0.30	<table><tr><th>COLOUR INDEX</th></tr><tr><td>BOUNDARY</td><td></td></tr><tr><td>PROPOSAL</td><td></td></tr><tr><td>EXG- ROAD</td><td></td></tr><tr><td>DRIVEWAY</td><td></td></tr></table>	COLOUR INDEX	BOUNDARY		PROPOSAL		EXG- ROAD		DRIVEWAY		<table><tr><th>PARKING</th><th>Nos.</th></tr><tr><td>CAR PARKING PROVIDED</td><td>- 08</td></tr><tr><td>TWO WHEELER PARKING PROVIDED</td><td>- 28</td></tr></table>	PARKING	Nos.	CAR PARKING PROVIDED	- 08	TWO WHEELER PARKING PROVIDED	- 28	 P. R. RAMANI B.P. THIRUVENKATA RAMANULAM, Reg. No. 194, P. 194 RQ GLOBAL BUILDERS Licence Surveyor & Consulting Engineer L.S. No: 414, D.No: 8876, Ramamathur Road, Nehru Mandapam, THANJAVUR-9. Cell: 9865473547 Reg.No: TLP/A006/RSE/CUR-12/2019 REGISTERED STRUCTURAL ENGINEER
			REFERENCE	IN	MTS.	
			RS ROLLING SHUTTER	1.52	X 2.13	
			D DOOR	1.22	X 2.13	
D1 DOOR	1.00	X 2.13	
D2 DOOR	0.76	X 2.13	
LD LIFT DOOR	1.00	X 2.13	
W WINDOW	1.52	X 2.10	
W1 WINDOW	1.22	X 1.37	
V VENTILATOR	1.20	X 0.61	
V1 VENTILATOR	1.20	X 0.30	
COLOUR INDEX	
BOUNDARY	
PROPOSAL	
EXG- ROAD	
DRIVEWAY	
PARKING	Nos.	
CAR PARKING PROVIDED	- 08	
TWO WHEELER PARKING PROVIDED	- 28	
<table><tr><th>AREA DETAILS</th><th>IN</th><th>SQ.FTS.</th><th>SQ.MTS.</th></tr><tr><td>LAND AREA (AS PER DOCUMENT)</td><td>8284.75</td><td></td><td>769.96</td></tr><tr><td>LAND AREA (AS PER SITE)</td><td>8114.01</td><td></td><td>753.81</td></tr><tr><td>PRO- B.F. BUILDING AREA</td><td>3068.32</td><td></td><td>285.16</td></tr><tr><td>PRO- G.F. BUILDING AREA</td><td>3068.32</td><td></td><td>285.16</td></tr><tr><td>PRO- F.F. BUILDING AREA</td><td>3068.32</td><td></td><td>285.16</td></tr><tr><td>PRO- S.F. BUILDING AREA</td><td>2329.22</td><td></td><td>216.47</td></tr><tr><td>OPEN SPACE</td><td>5042.68</td><td></td><td>468.65</td></tr></table>	AREA DETAILS	IN	SQ.FTS.	SQ.MTS.	LAND AREA (AS PER DOCUMENT)	8284.75		769.96	LAND AREA (AS PER SITE)	8114.01		753.81	PRO- B.F. BUILDING AREA	3068.32		285.16	PRO- G.F. BUILDING AREA	3068.32		285.16	PRO- F.F. BUILDING AREA	3068.32		285.16	PRO- S.F. BUILDING AREA	2329.22		216.47	OPEN SPACE	5042.68		468.65	<table><tr><td>1. FLOOR SPACE INDEX</td><td>786.79 M² 769.96 M²</td><td>= 1.02</td></tr></table>	1. FLOOR SPACE INDEX	786.79 M ² 769.96 M ²	= 1.02	 APPLICANT (M.SENTHILKUMAR)	 E. R. RAGHAVENTHIRAN, a Tech., Registered Construction Engineer (CE) Reg No: 008CE08.05.2023 No: 196, Natarajapuram South 11th Cross, M.C. Road, Thanjavur-613 007 Cell: 9865468693 REGISTERED CONSTRUCTION ENGINEER	 E. R. RAGHAVENTHIRAN, M. Tech (Struct), MISE, E.I.V., Registered Engineer Thanjavur City Municipal Corporation, Registered Engineer (P.C. Reg. No: 170/03-08-10/2014) RP INNOVATION, No: 855/3, Raj Kumar Tower, Opp. Old Fish Market, EAST GATE, THANJAVUR-613 001. Cell: 98437 33856, 9877228690 REGISTERED ENGINEER												
AREA DETAILS	IN	SQ.FTS.	SQ.MTS.	
LAND AREA (AS PER DOCUMENT)	8284.75		769.96	
LAND AREA (AS PER SITE)	8114.01		753.81	
PRO- B.F. BUILDING AREA	3068.32		285.16	
PRO- G.F. BUILDING AREA	3068.32		285.16	
PRO- F.F. BUILDING AREA	3068.32		285.16	
PRO- S.F. BUILDING AREA	2329.22		216.47	
OPEN SPACE	5042.68		468.65	
1. FLOOR SPACE INDEX	786.79 M ² 769.96 M ²	= 1.02	