




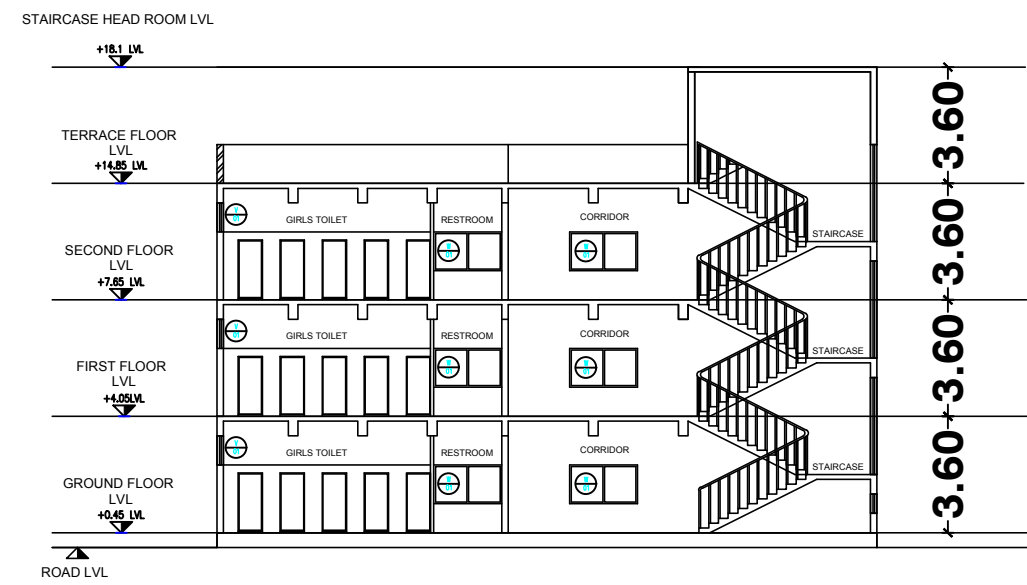


SECTION ON AA

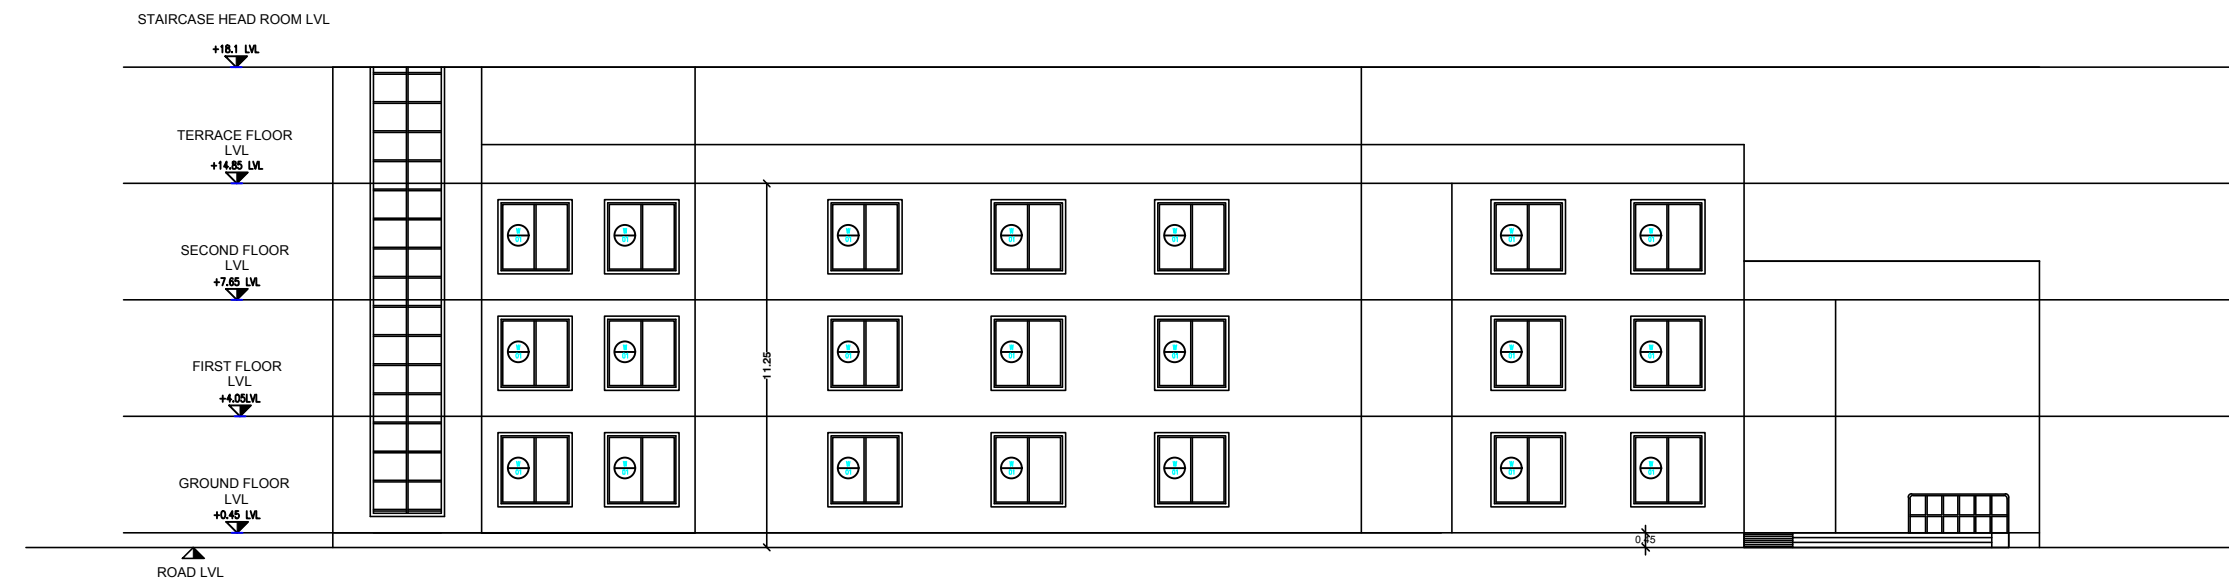

FRONT ELEVATION

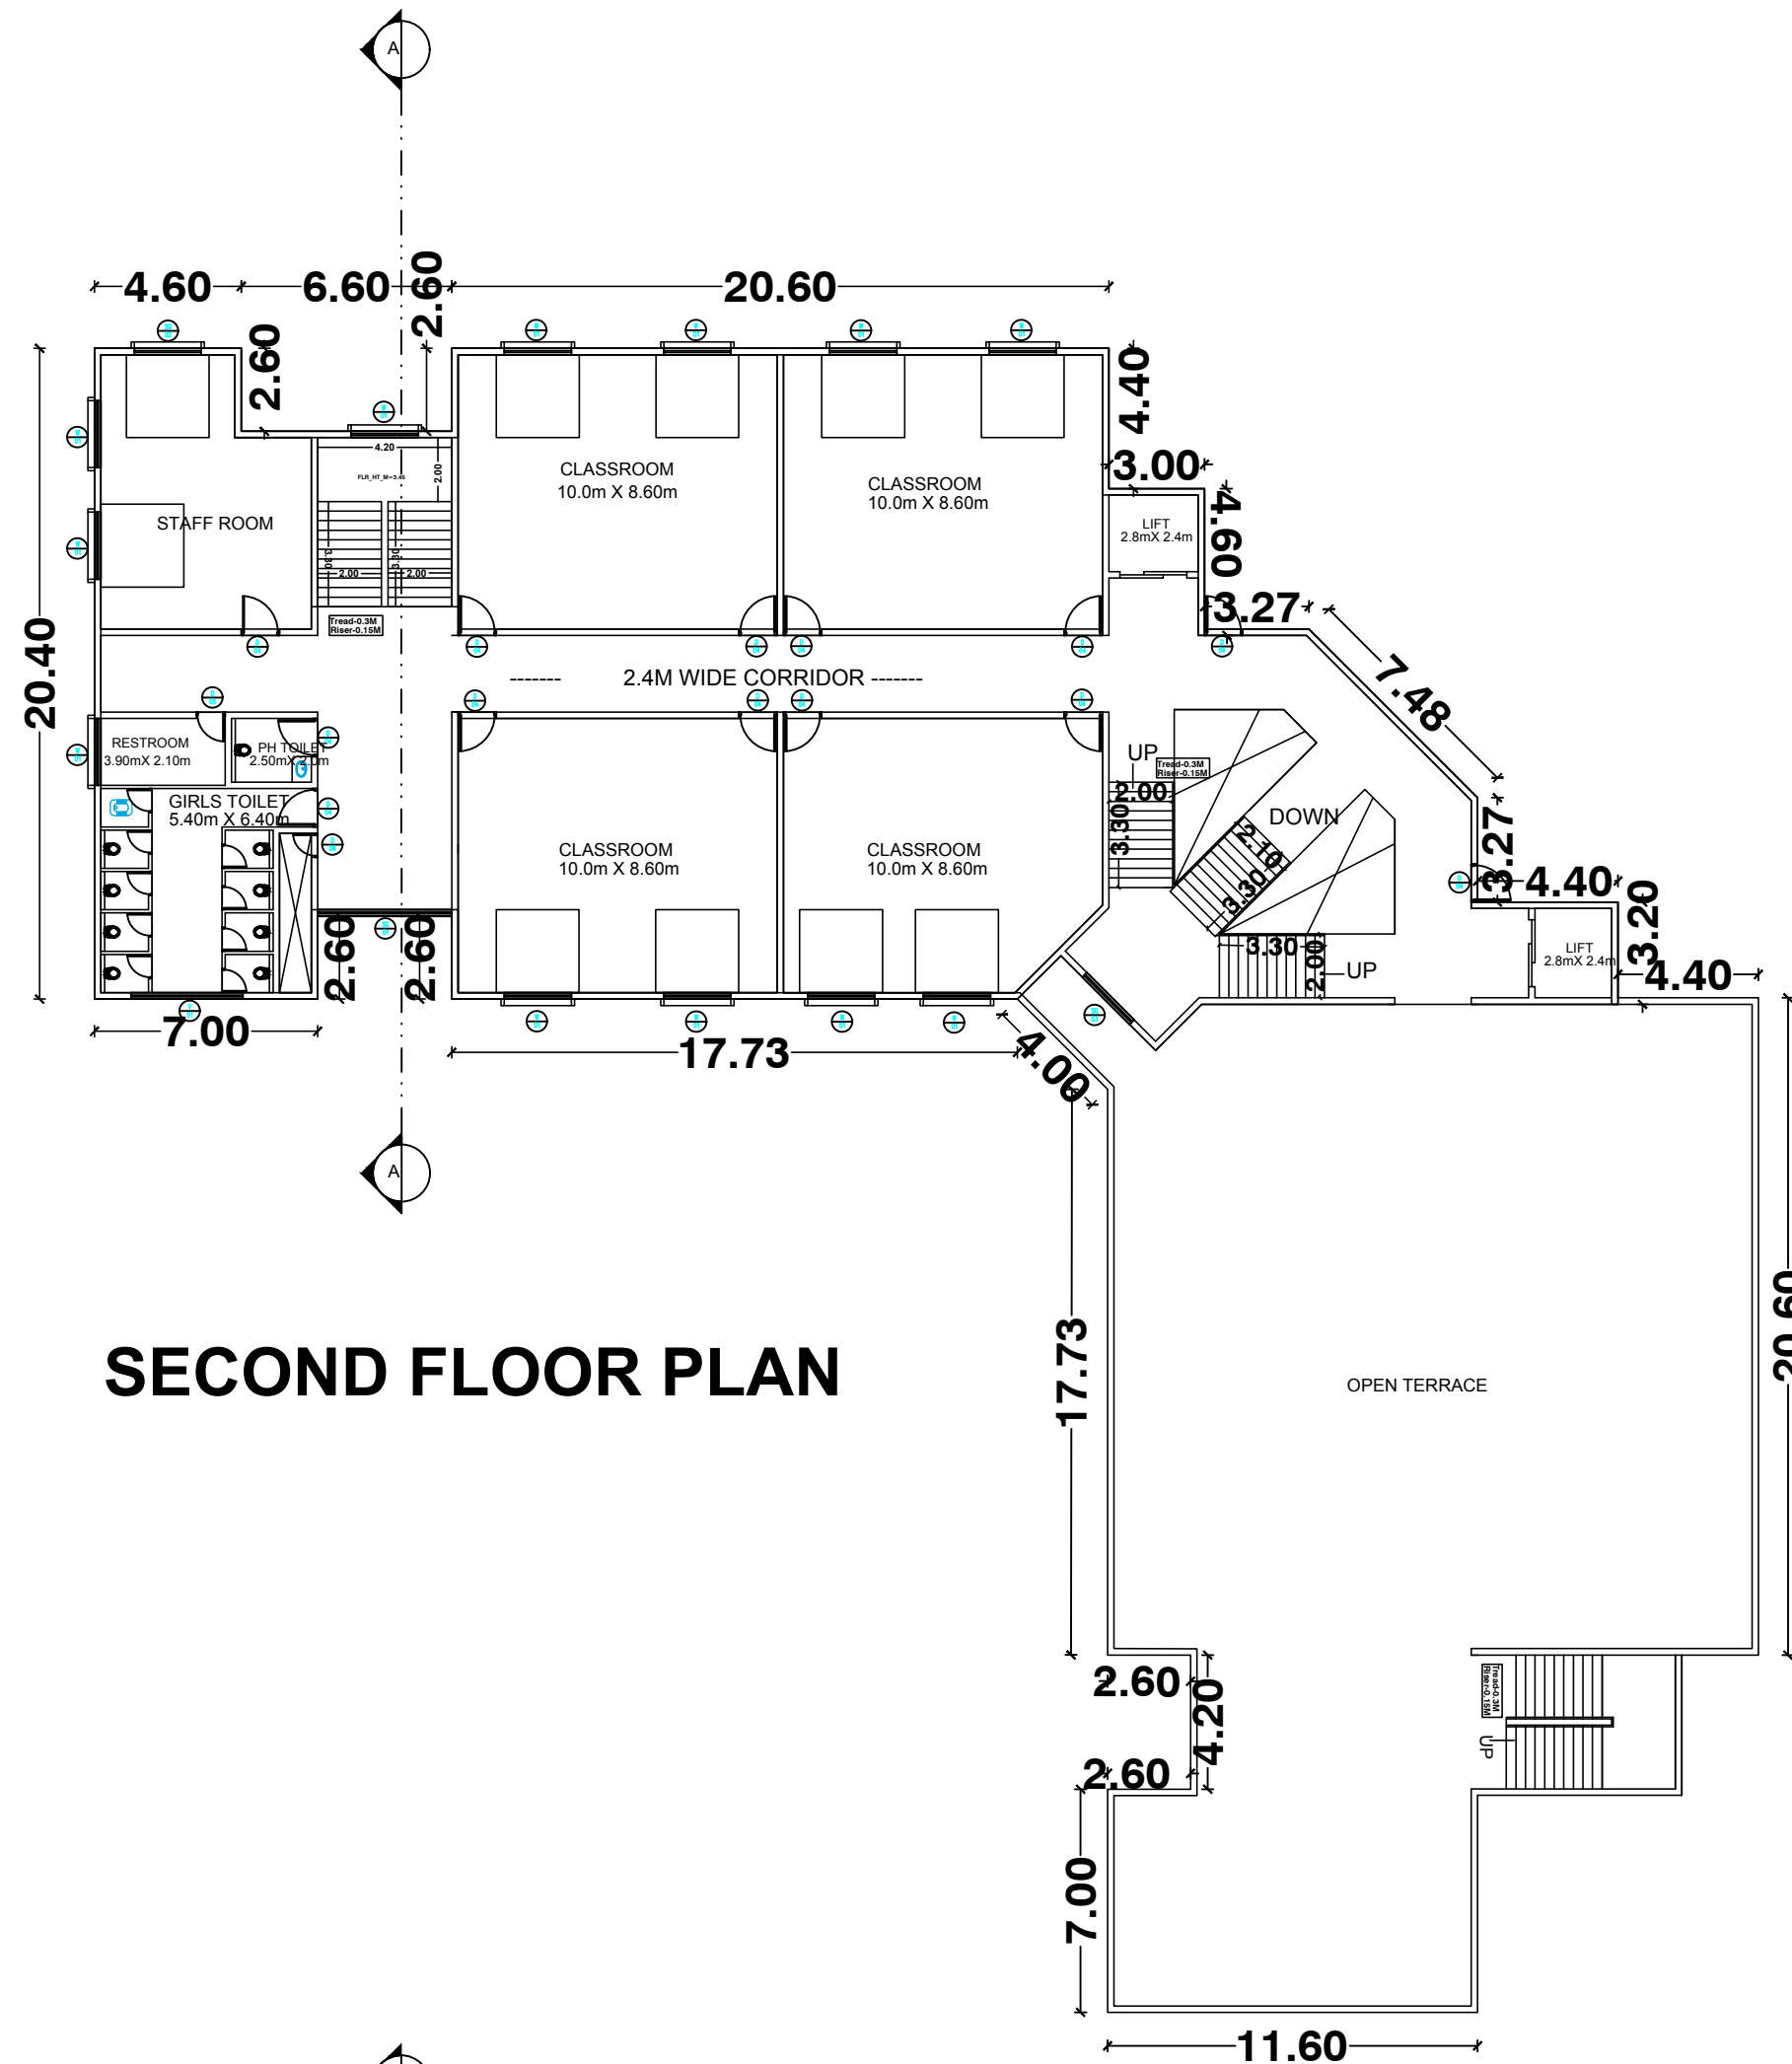


SECOND FLOOR PLAN

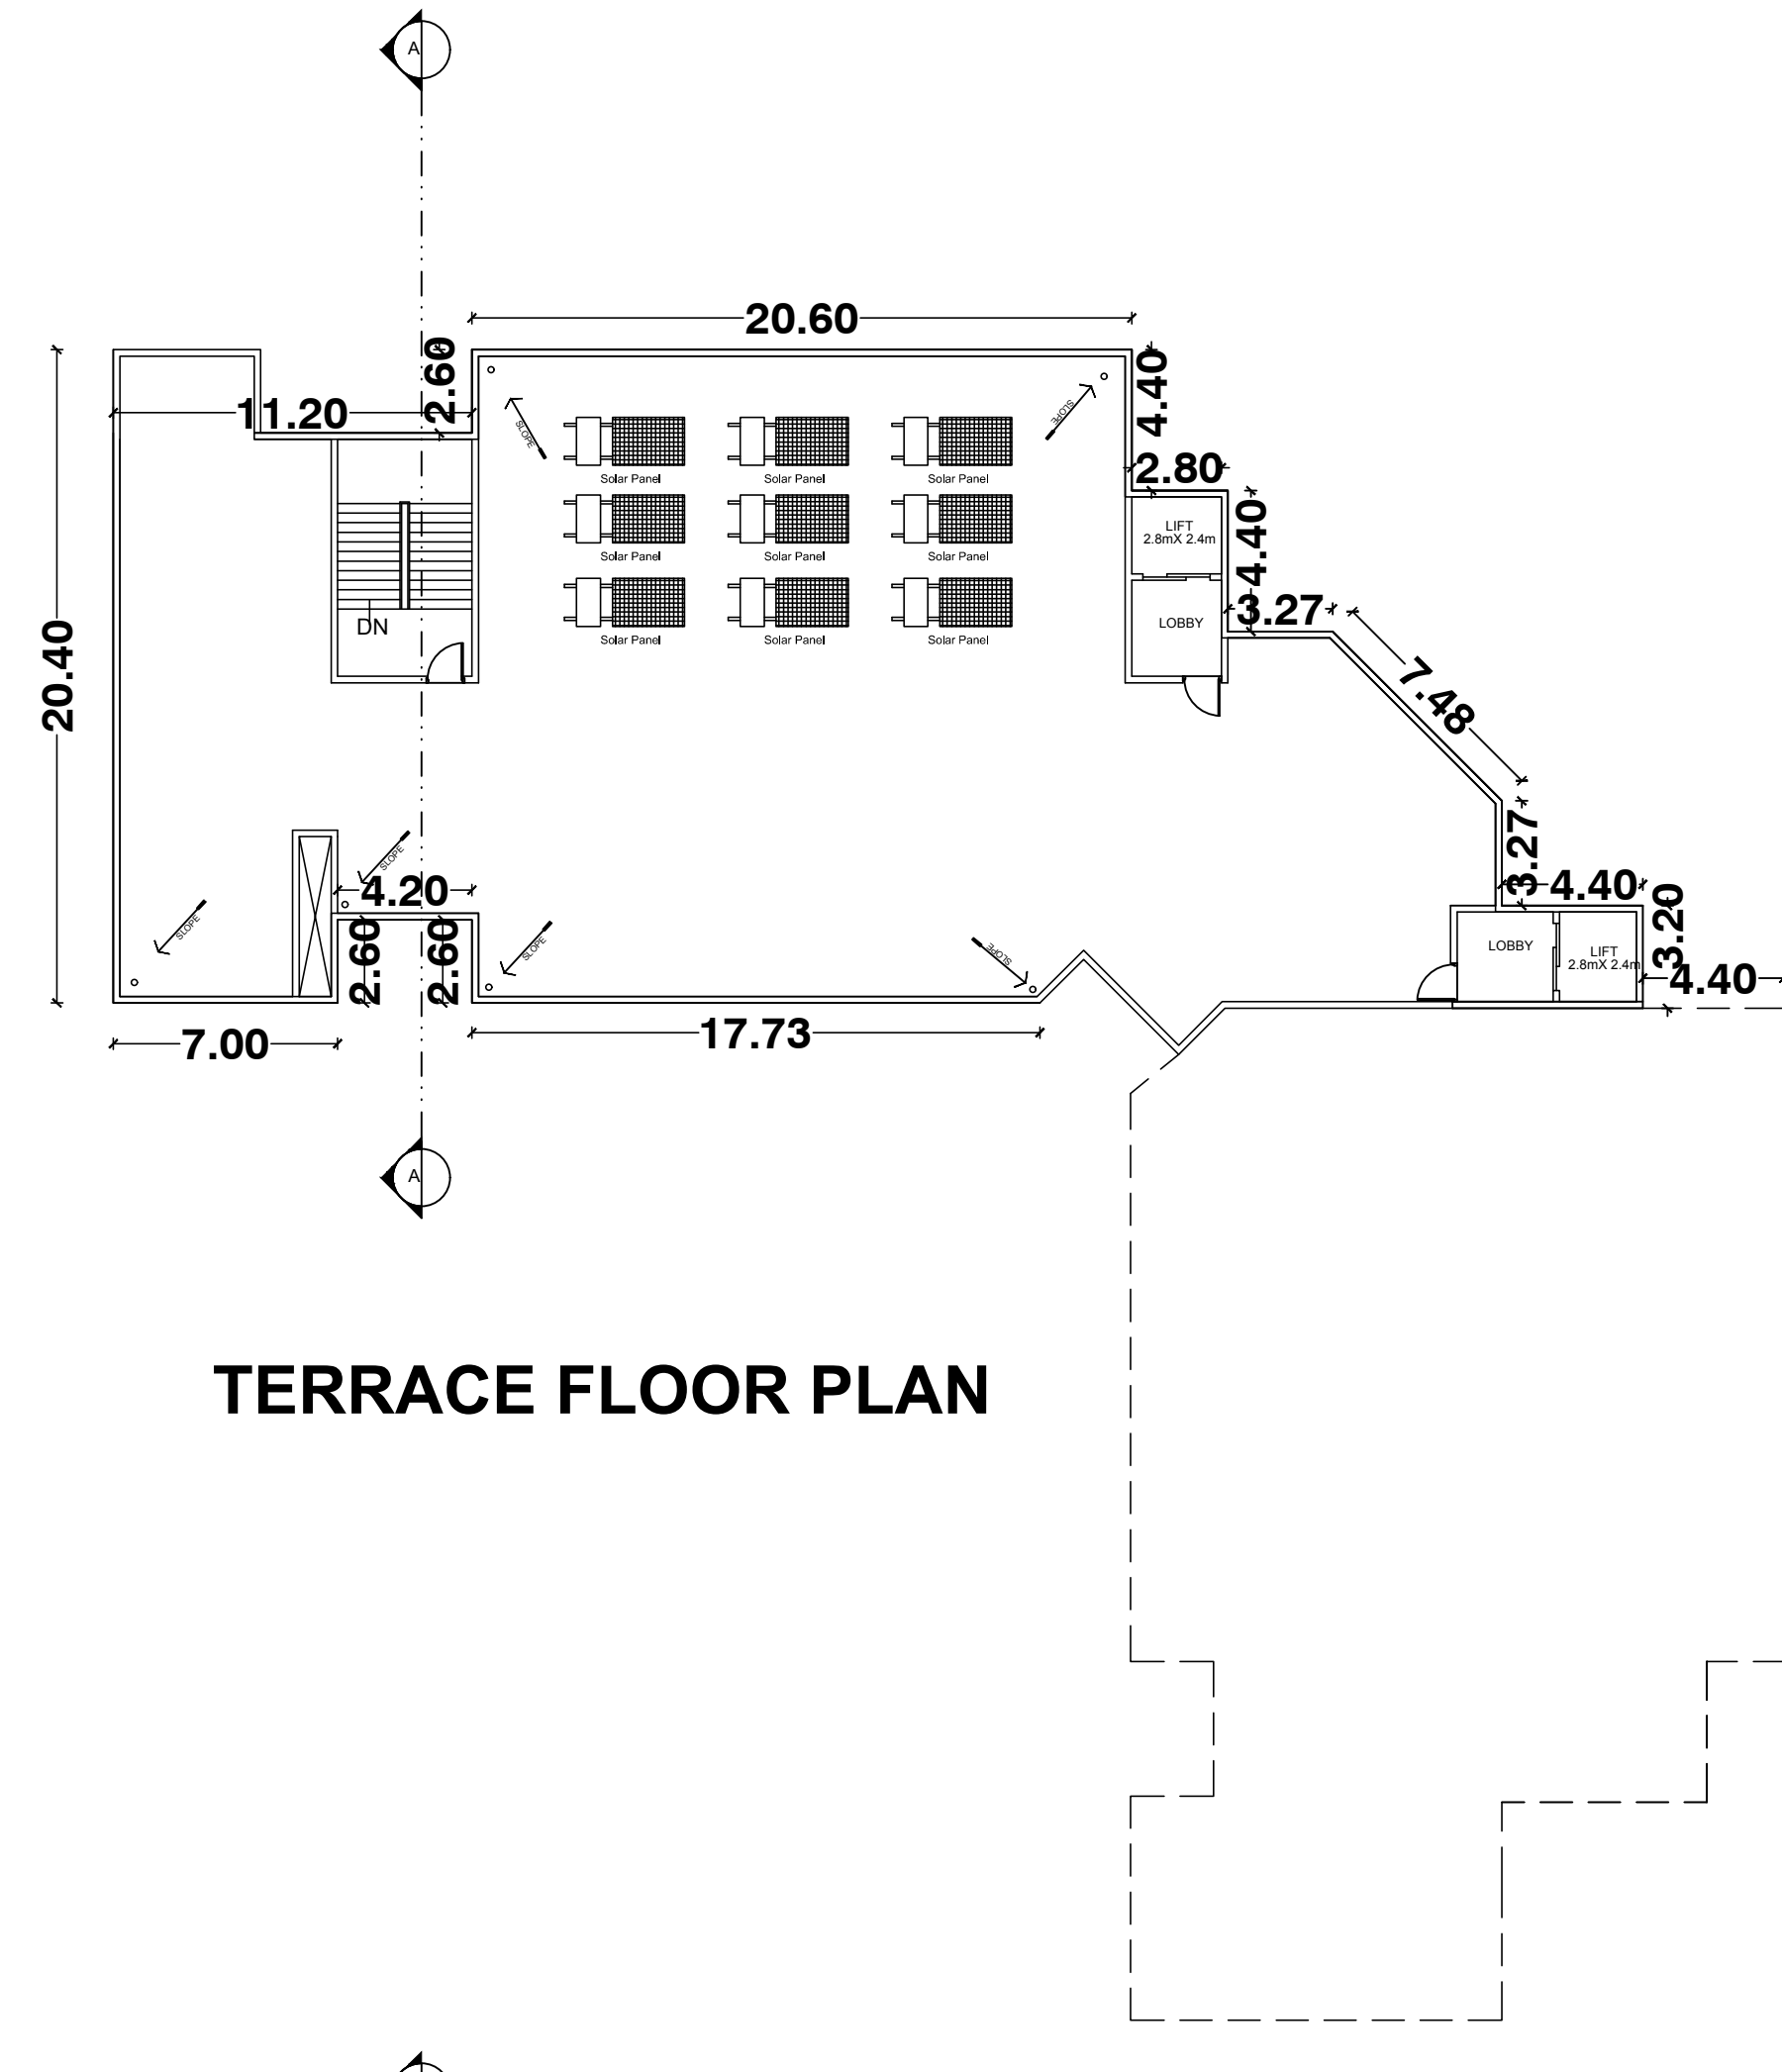


TERRACE FLOOR PLAN




GROUND FLOOR PLAN

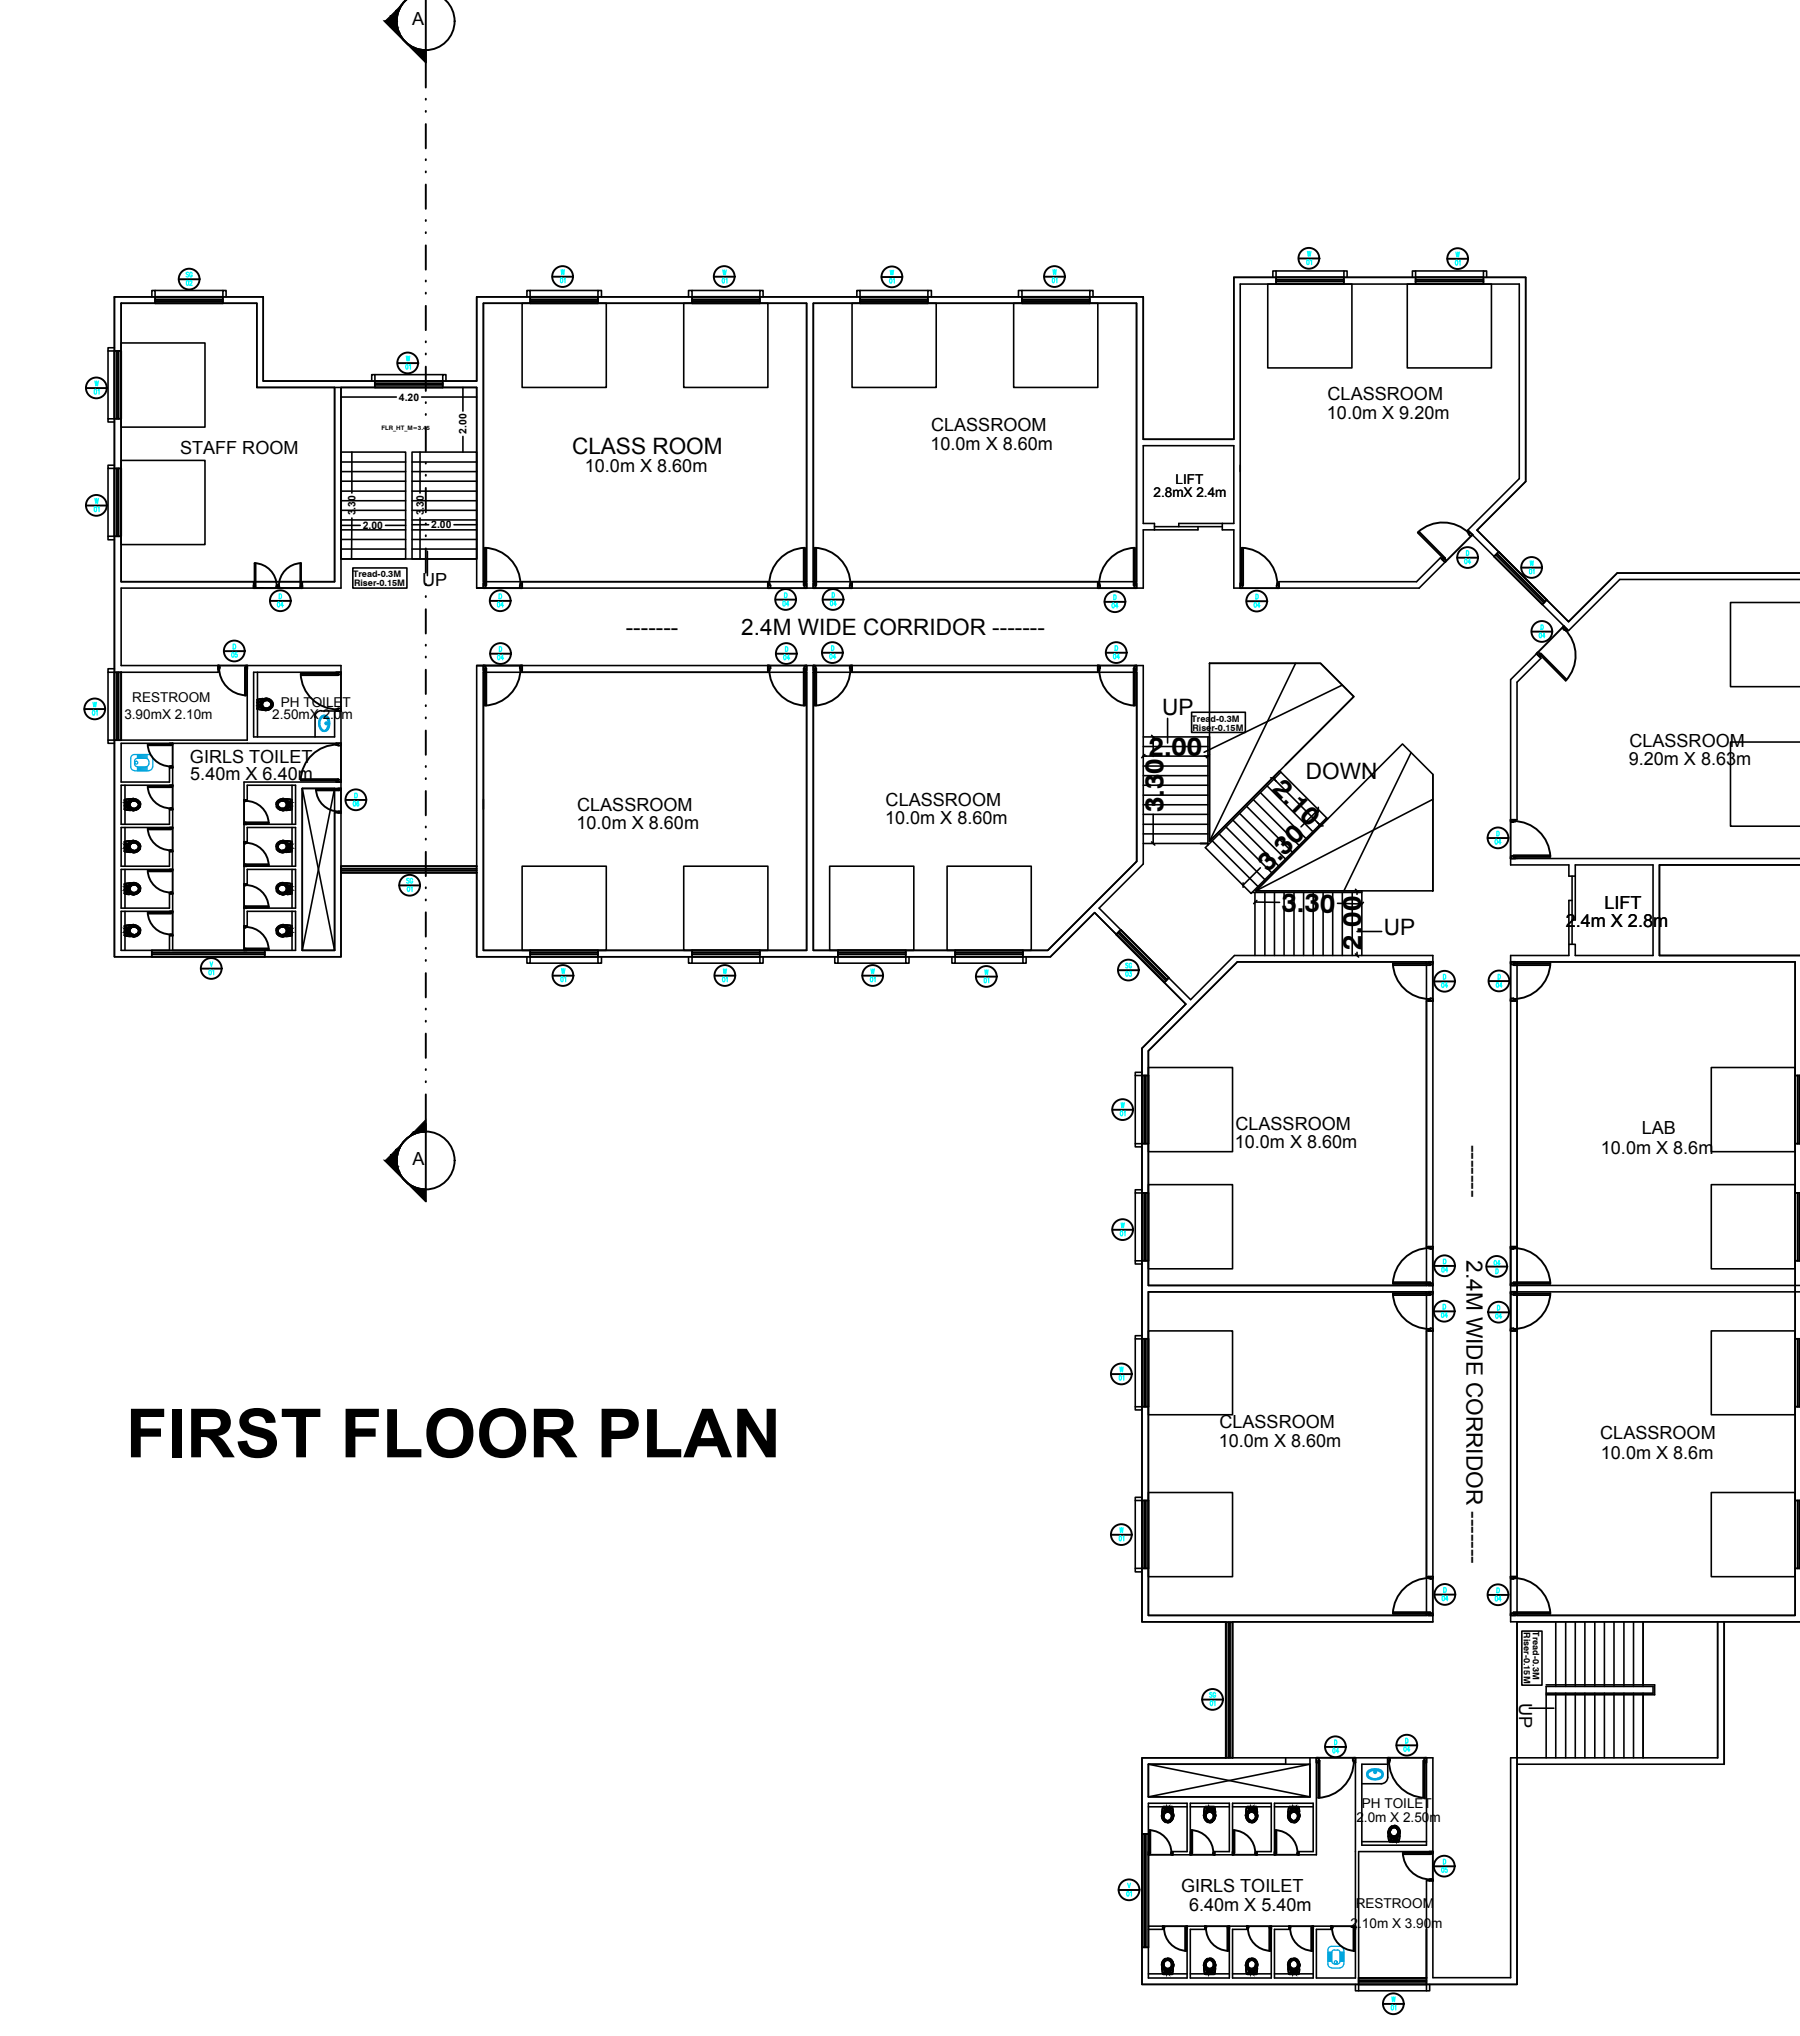


FIRST FLOOR PLAN

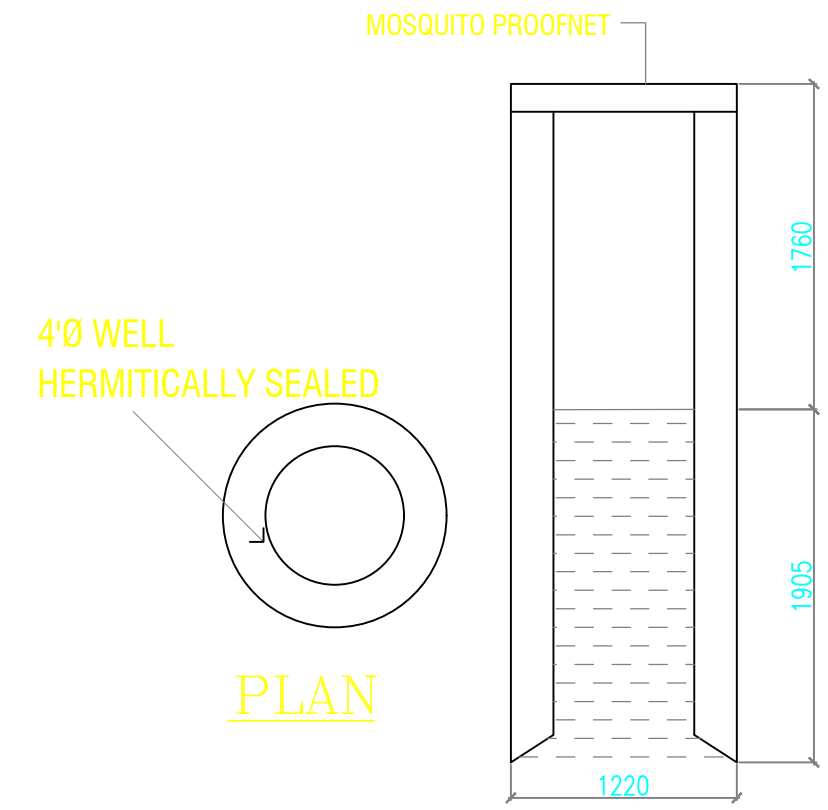


SECTION - BB
DETAIL OF BORE WELL

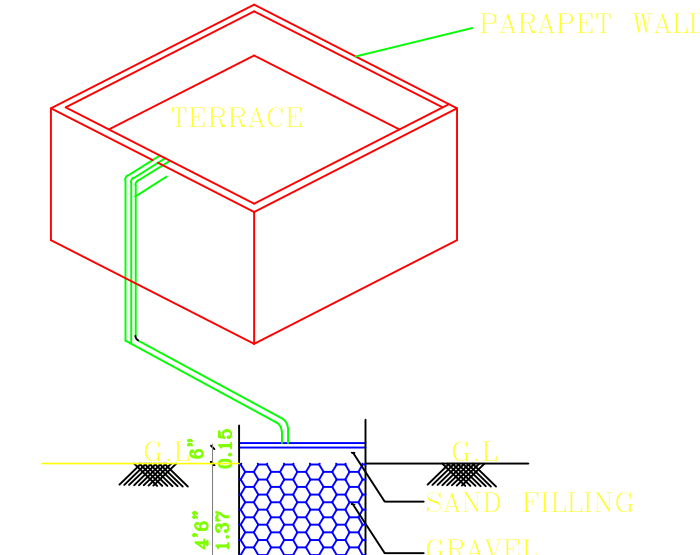


COLLECTION SUMP FOR
HARVESTING FOR TERRACE

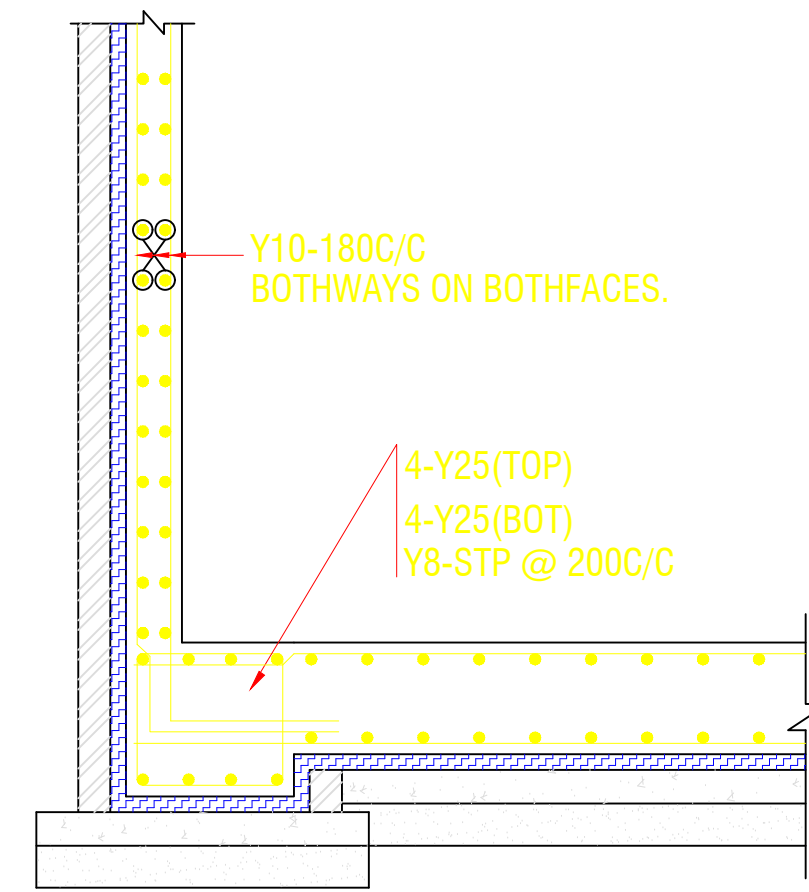


TYPICAL RAFT DETAIL

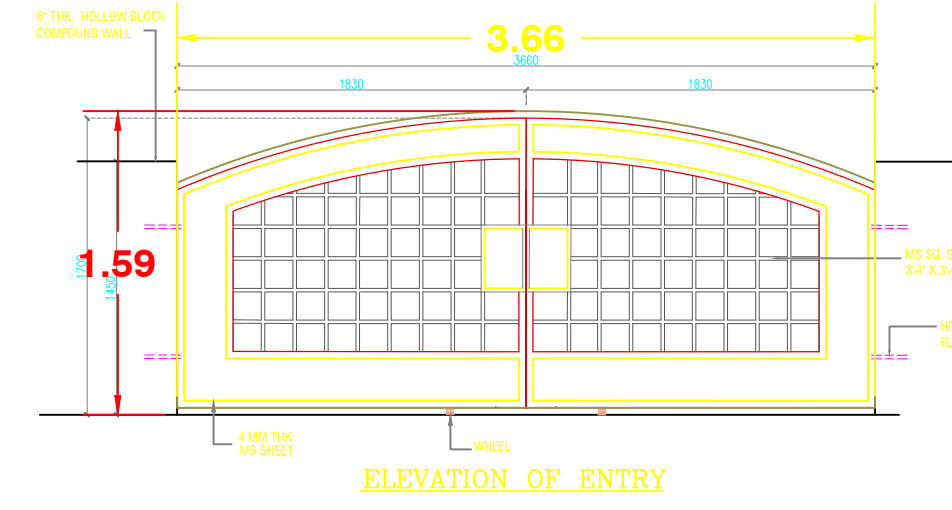


ELEVATION OF ENTRY

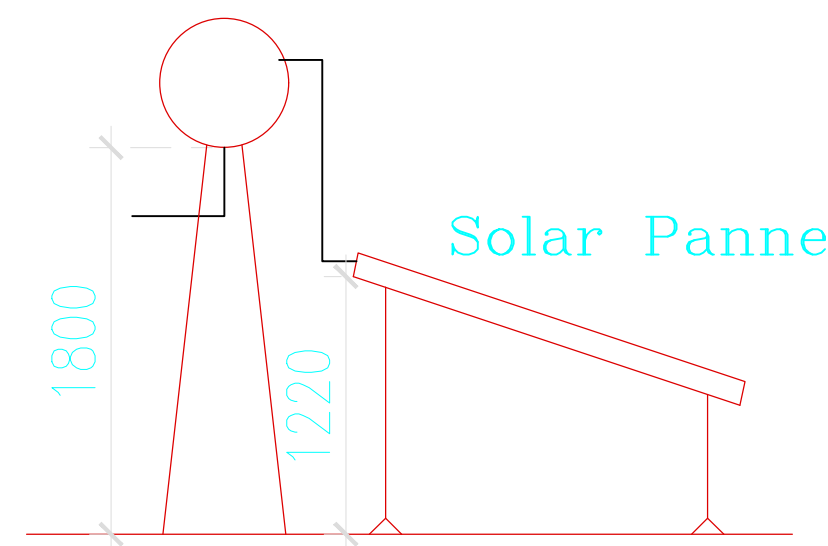


SIDE ELEVATION
(Not to scale)

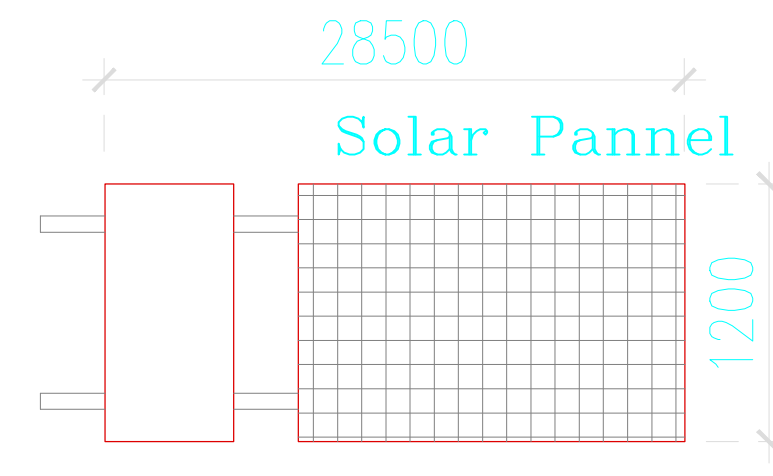


SOLAR WATER HEATER
(Not to scale)

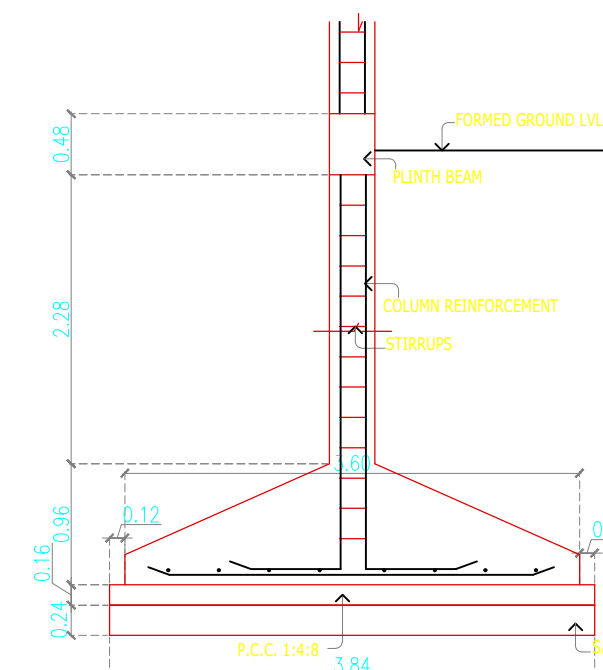

TYPICAL DETAIL OF
COLUMN FOOTING

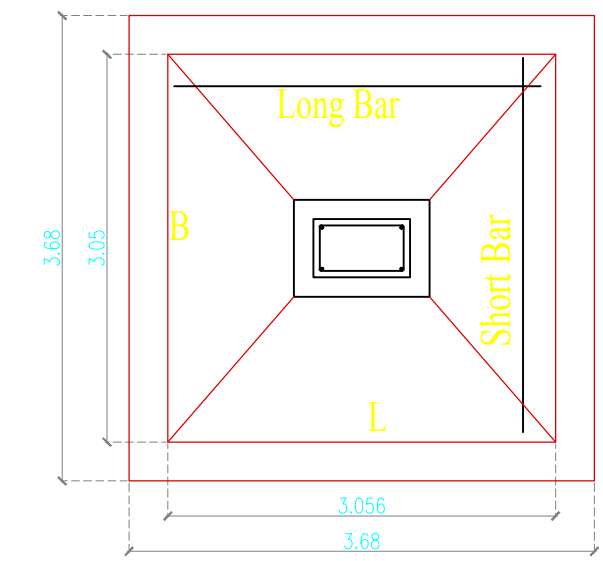


PLAN OF FOOTING

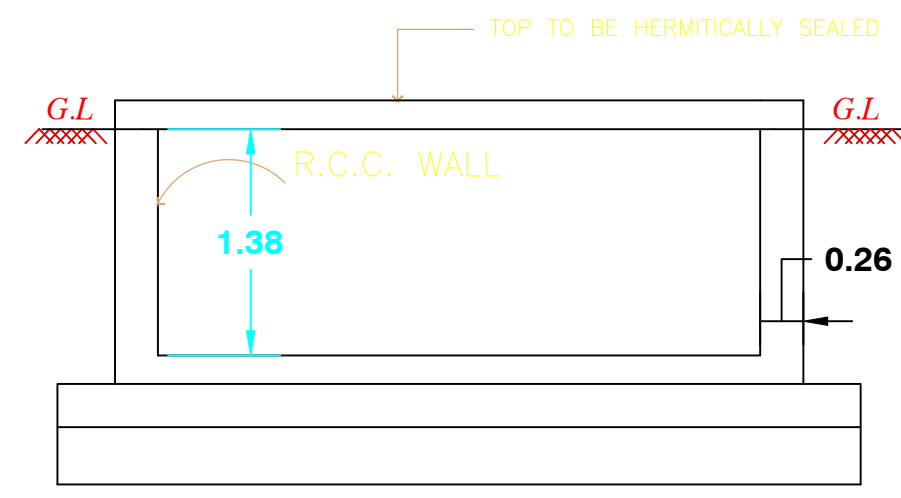


RWK SECTION (SAMPLE)


RWK_CAPACITY_L=5000LTRS

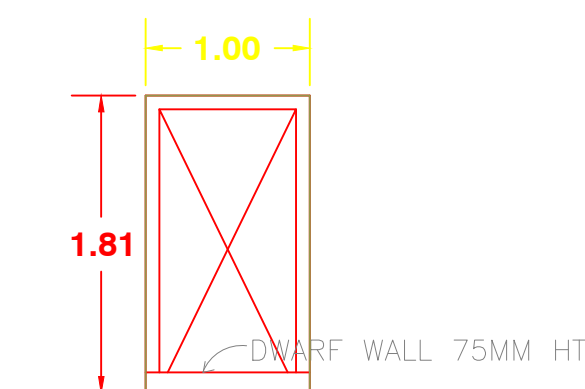


WIKET GATE ELEVATION

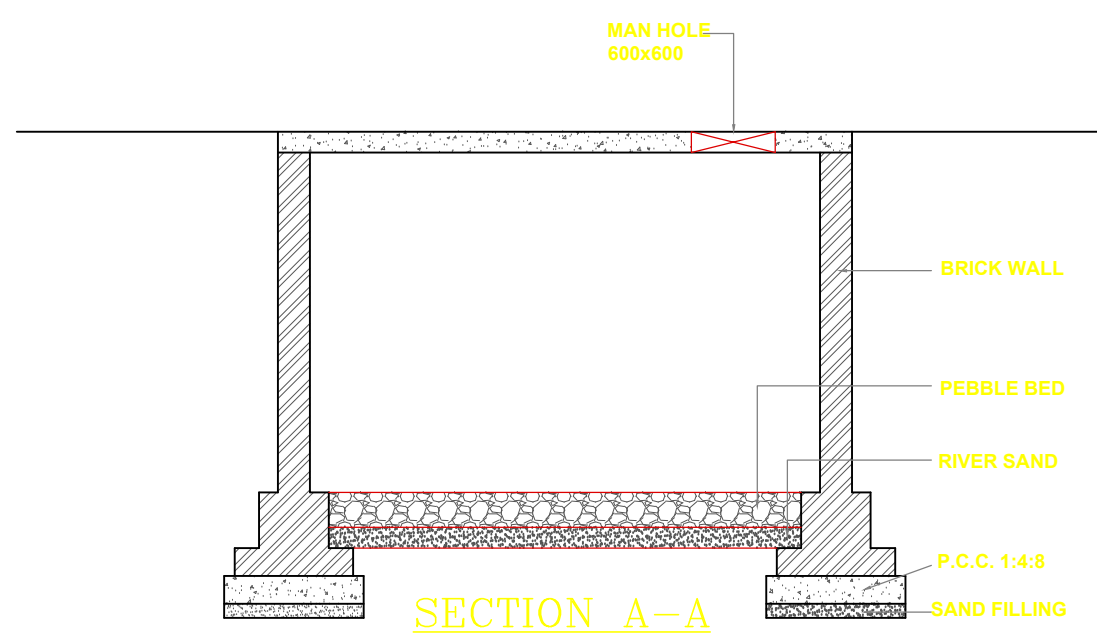

SECTION A-A

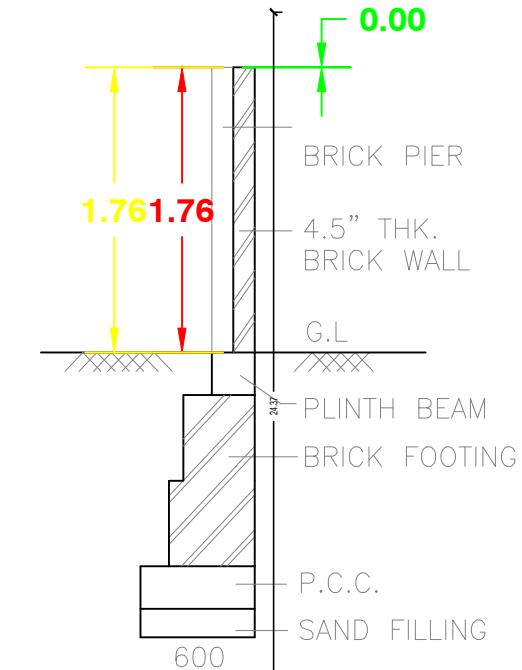

COMPOUND WALL
DETAIL

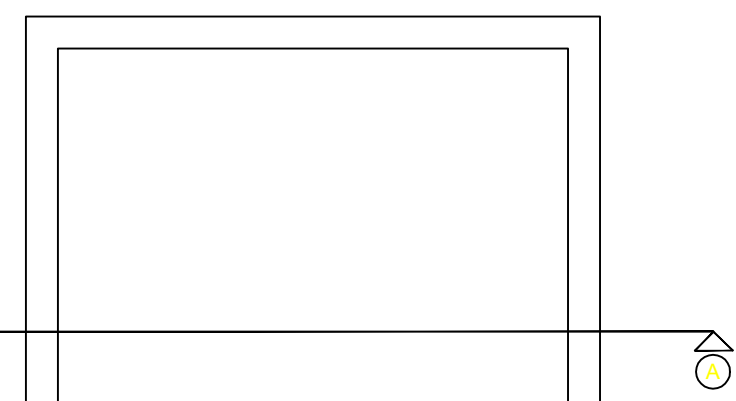

TYPICAL SUMP DETAIL FOR
RAIN WATER HARVESTING
FROM TERRACE FLOOR

SHEET:2/2

PLAN SHOWING THE PROPOSED CONSTRUCTION OF WHITE HOUSE COLLEGE OF ARTS AND SCIENCE BY MOULAVI M ABDUL HAI EDUCATIONAL AND CHARITABLE TRUST IN R.S NO 489/2A 489/4 ,490/1 AT BAGAVADHAPURAM VILLAGE,VEPATHUR TOWN PANCHAYAT THIRUVIDAIMARUTHUR TALUK,THANJAVUR DISTRICT

DESCRIPTION	F.S.I AREA SQ.M	NON F.S.I AREA SQ.M	TOTAL AREA
TOTAL SITE AREA as per patta	20300.00 sq.m		
BLOCK:1 GROUND FLOOR AREA	1477.37	10.00	1487.37
FIRST FLOOR AREA	1469.66	10.00	1479.66
SECOND FLOOR AREA	765.16	5.00	770.16
TOTAL AREA	3712.19	25.00	3737.19

SWP/DTCP/R/BP No.18/2025

DESCRIPTION	CALCULATION	PROPOSED
PLOT COVERAGE	1487.37 X 100 20300.00	7.32%
FLOOR SPACE INDEX (FSI)	3712.19 20300.00	0.18
PARKING AREA	REQUIRED DA CAR:2 DA TWO WHEELER:4 CAR:18 TWO WHEELER :36	PROVIDED 3 NOS 4 NOS 23 NOS 40 NOS

SCHEDULE OF JOINERY

D - DOOR	- 1.20 X 2.10M	W - WINDOW	- 1.80 X 1.20M
D1 - DOOR	- 0.75 X 2.10M	V - VENTILATOR	- 0.61 X 0.61M
RS - ROLLING SHUTTER	- 3.66 X 2.10M		

COLOUR INDEX

SITE BOUNDARY	EXISTING ROAD	PROPOSED BUILDING	PROPOSED DRIVE WAY
---------------	---------------	-------------------	--------------------

APPLICANT


Moulavi M. Abdul Hai Educational and Charitable Trust
Managing Trustee
Moulavi M. Abdul Hai Educational and Charitable Trust
Administrative Office 18, Gandhi Nagar,
Mumbakonam - 612 001, Thanjavur District.

REGISTERED ENGINEER

U.NAGARAJAN
Registered Engineer-Grade III (RE)
Reg. No:NGT/RE/2022/003
No.18, Thandavaraya Pillay Street,
Nagapattinam-611 001.
Cell:95853 49748

Fr. S. ARUNRAJ, B.E.,
Registered Engineer (DTCP)
NGT/RE-III/2024/008
5/100, Therku Poigai Nallur,
Nagapattinam - 611 111.
Cell: 89409 69504

ALL DIMENSIONS ARE IN METER

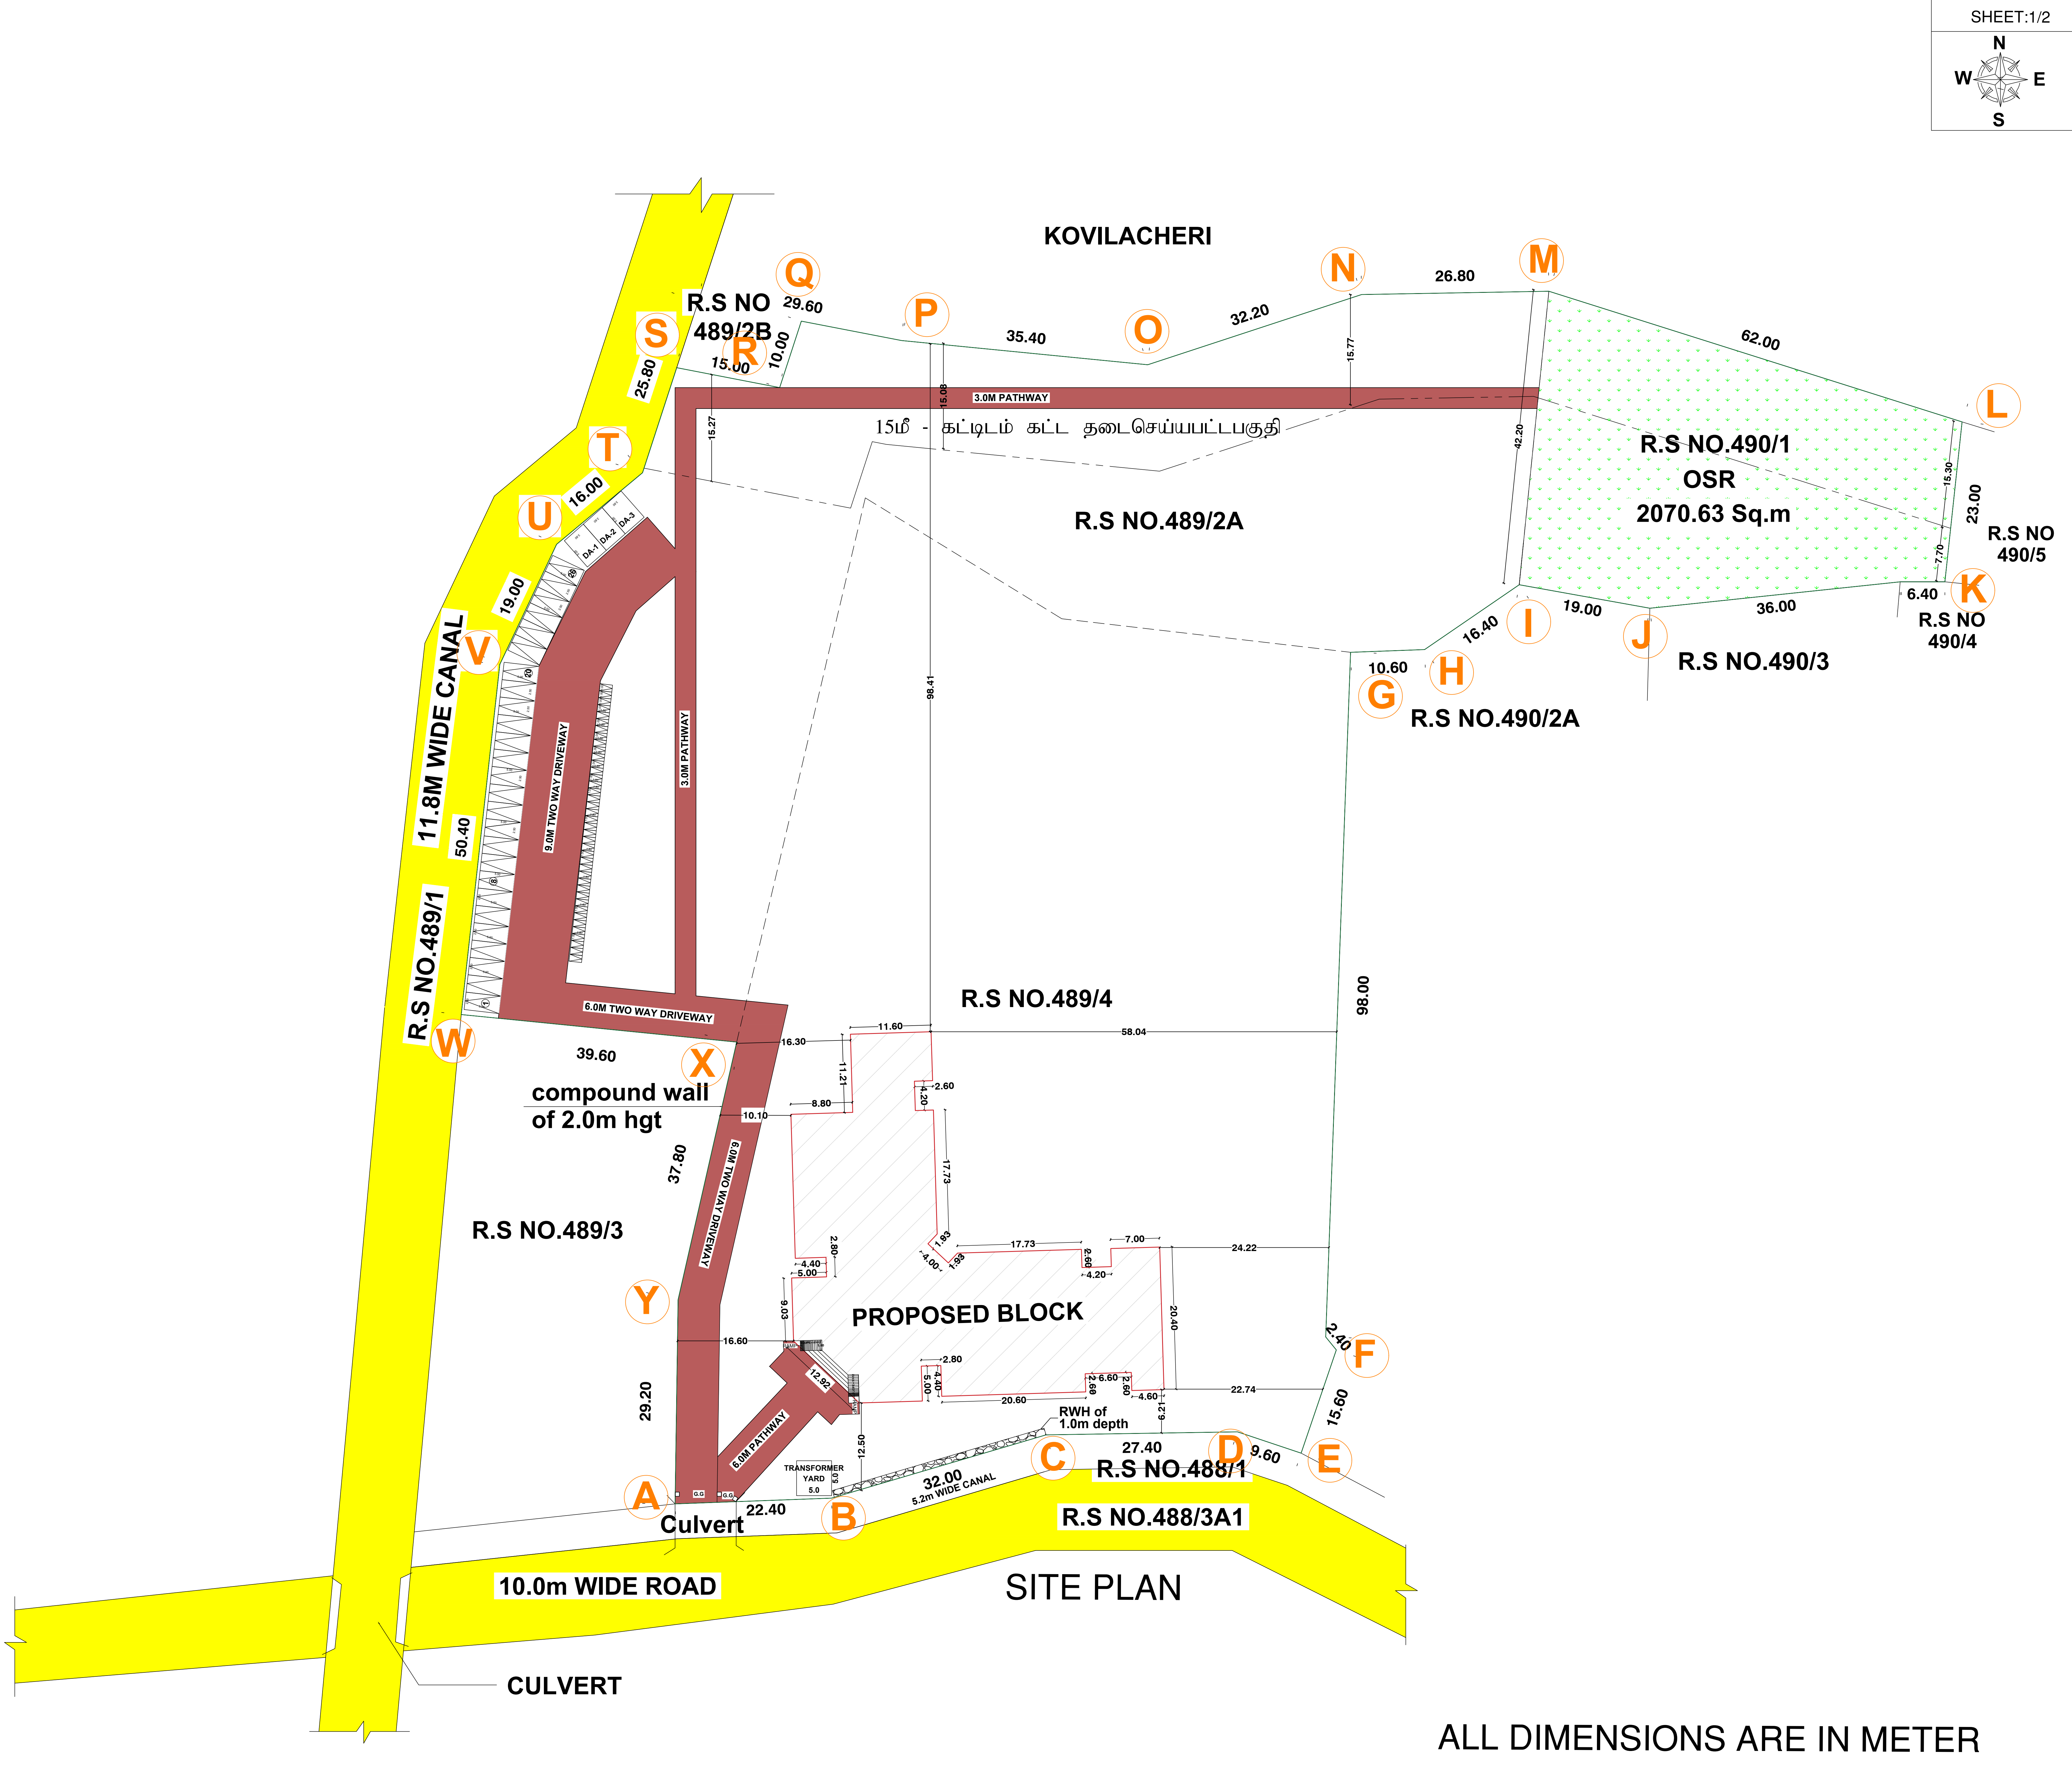

ALL DIMENSIONS ARE IN METER

SHEET:1/2

N

W

E

S

PLAN SHOWING THE PROPOSED CONSTRUCTION OF WHITE HOUSE COLLEGE OF ARTS AND SCIENCE BY MOULAVI M ABDUL HAI EDUCATIONAL AND CHARITABLE TRUST IN R.S NO 489/2A 489/4 ,490/1 AT BAGAVADHAPURAM VILLAGE,VEPATHUR TOWN PANCHAYAT THIRUVIDAIMARUTHUR TALUK,THANJAVUR DISTRICT

DESCRIPTION	F.S.I AREA SQ.M	NON F.S.I AREA SQ.M	TOTAL AREA
TOTAL SITE AREA as per patta	20300.00 sq.m		
BLOCK:1 GROUND FLOOR AREA	1477.37	10.00	1487.37
FIRST FLOOR AREA	1469.66	10.00	1479.66
SECOND FLOOR AREA	765.16	5.00	770.16
TOTAL AREA	3712.19	25.00	3737.19

SWP/DTCP/R/BP No.18/2025

DESCRIPTION	CALCULATION	PROPOSED
PLOT COVERAGE	$\frac{1487.37}{20300.00} \times 100$	7.32%
FLOOR SPACE INDEX (FSI)	$\frac{3712.19}{20300.00}$	0.18
PARKING AREA	REQUIRED DA CAR:2 DA TWO WHEELER :4 CAR:18 TWO WHEELER :36	PROVIDED 3 NOS 4 NOS 23 NOS 40 NOS

SCHEDULE OF JOINERY

D - DOOR - 1.20 X 2.10M W - WINDOW - 1.80 X 1.20M

D1 - DOOR - 0.75 X 2.10M V - VENTILATOR - 0.61 X 0.61M

RS - ROLLING SHUTTER - 3.66 X 2.10M

COLOUR INDEX

SITE BOUNDARY PROPOSED BUILDING

EXISTING ROAD PROPOSED DRIVE WAY

APPLICANT

Moulavi M. Abdul Hai Educational and Charitable Trust

Moulavi M. Abdul Hai Educational and Charitable Trust

Managing Trustee

Moulavi M. Abdul Hai Educational and Charitable Trust

Administrative Office 18, Gandhi Nagar,

Kumbakonam - 612 001, Thanjavur District.

REGISTERED ENGINEER

U. NAGARAJAN

U. NAGARAJAN

Registered Engineer-Grade III (RE)

Reg. No:NGT/REIII/2022/003

No.18, Thandavaraya Pillay Street,

Nagapattinam-611 001.

Cell:95853 49748

S. Arunraj

Fr.S. ARUNRAJ, B.E.,

Registered Engineer (DTCP)

NGT/RE-III/2024/008

5/100, Therku Poigai Nallur,

Nagapattinam - 611 111.

Cell: 89409 69504