
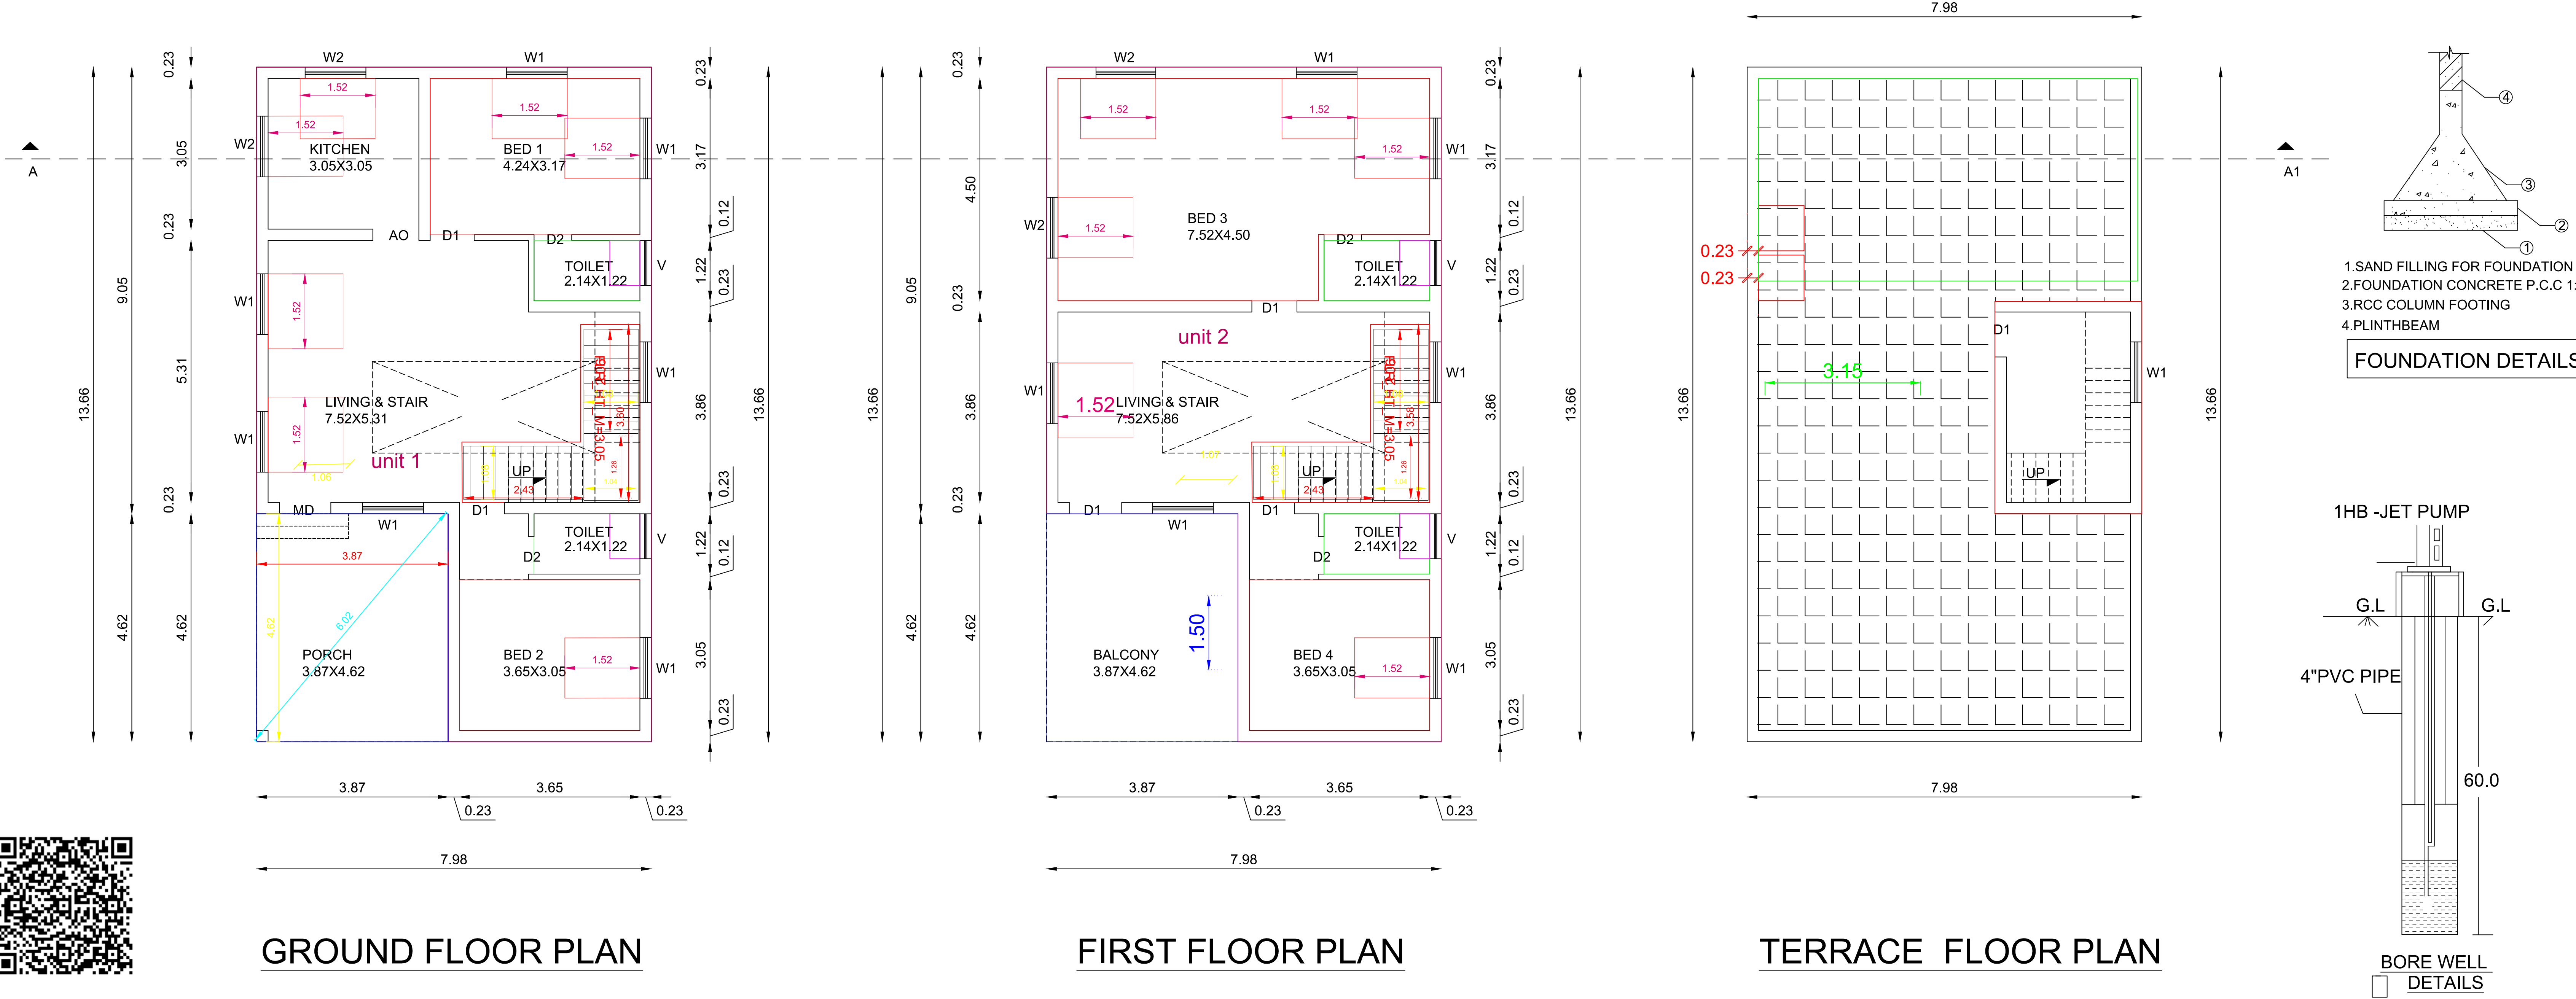


PLAN SHOWING THE PROPOSED CONSTRUCTION OF THE R.C.C ROOF GROUND & FIRST FLOOR RESIDENTIAL BUILDING IN S.NO-17/54B, OLD WARD NO - 2, NEW WARD - 16 ,PLOT NO - 20, ARANATHTHAMKUNDU, SINGAMPUANRI SOUTH, SINGAMPUNARI TOWN PANCHAYAT, SINGAMPUNARI TALUK, SIVAGNAGAI DISTRICT.

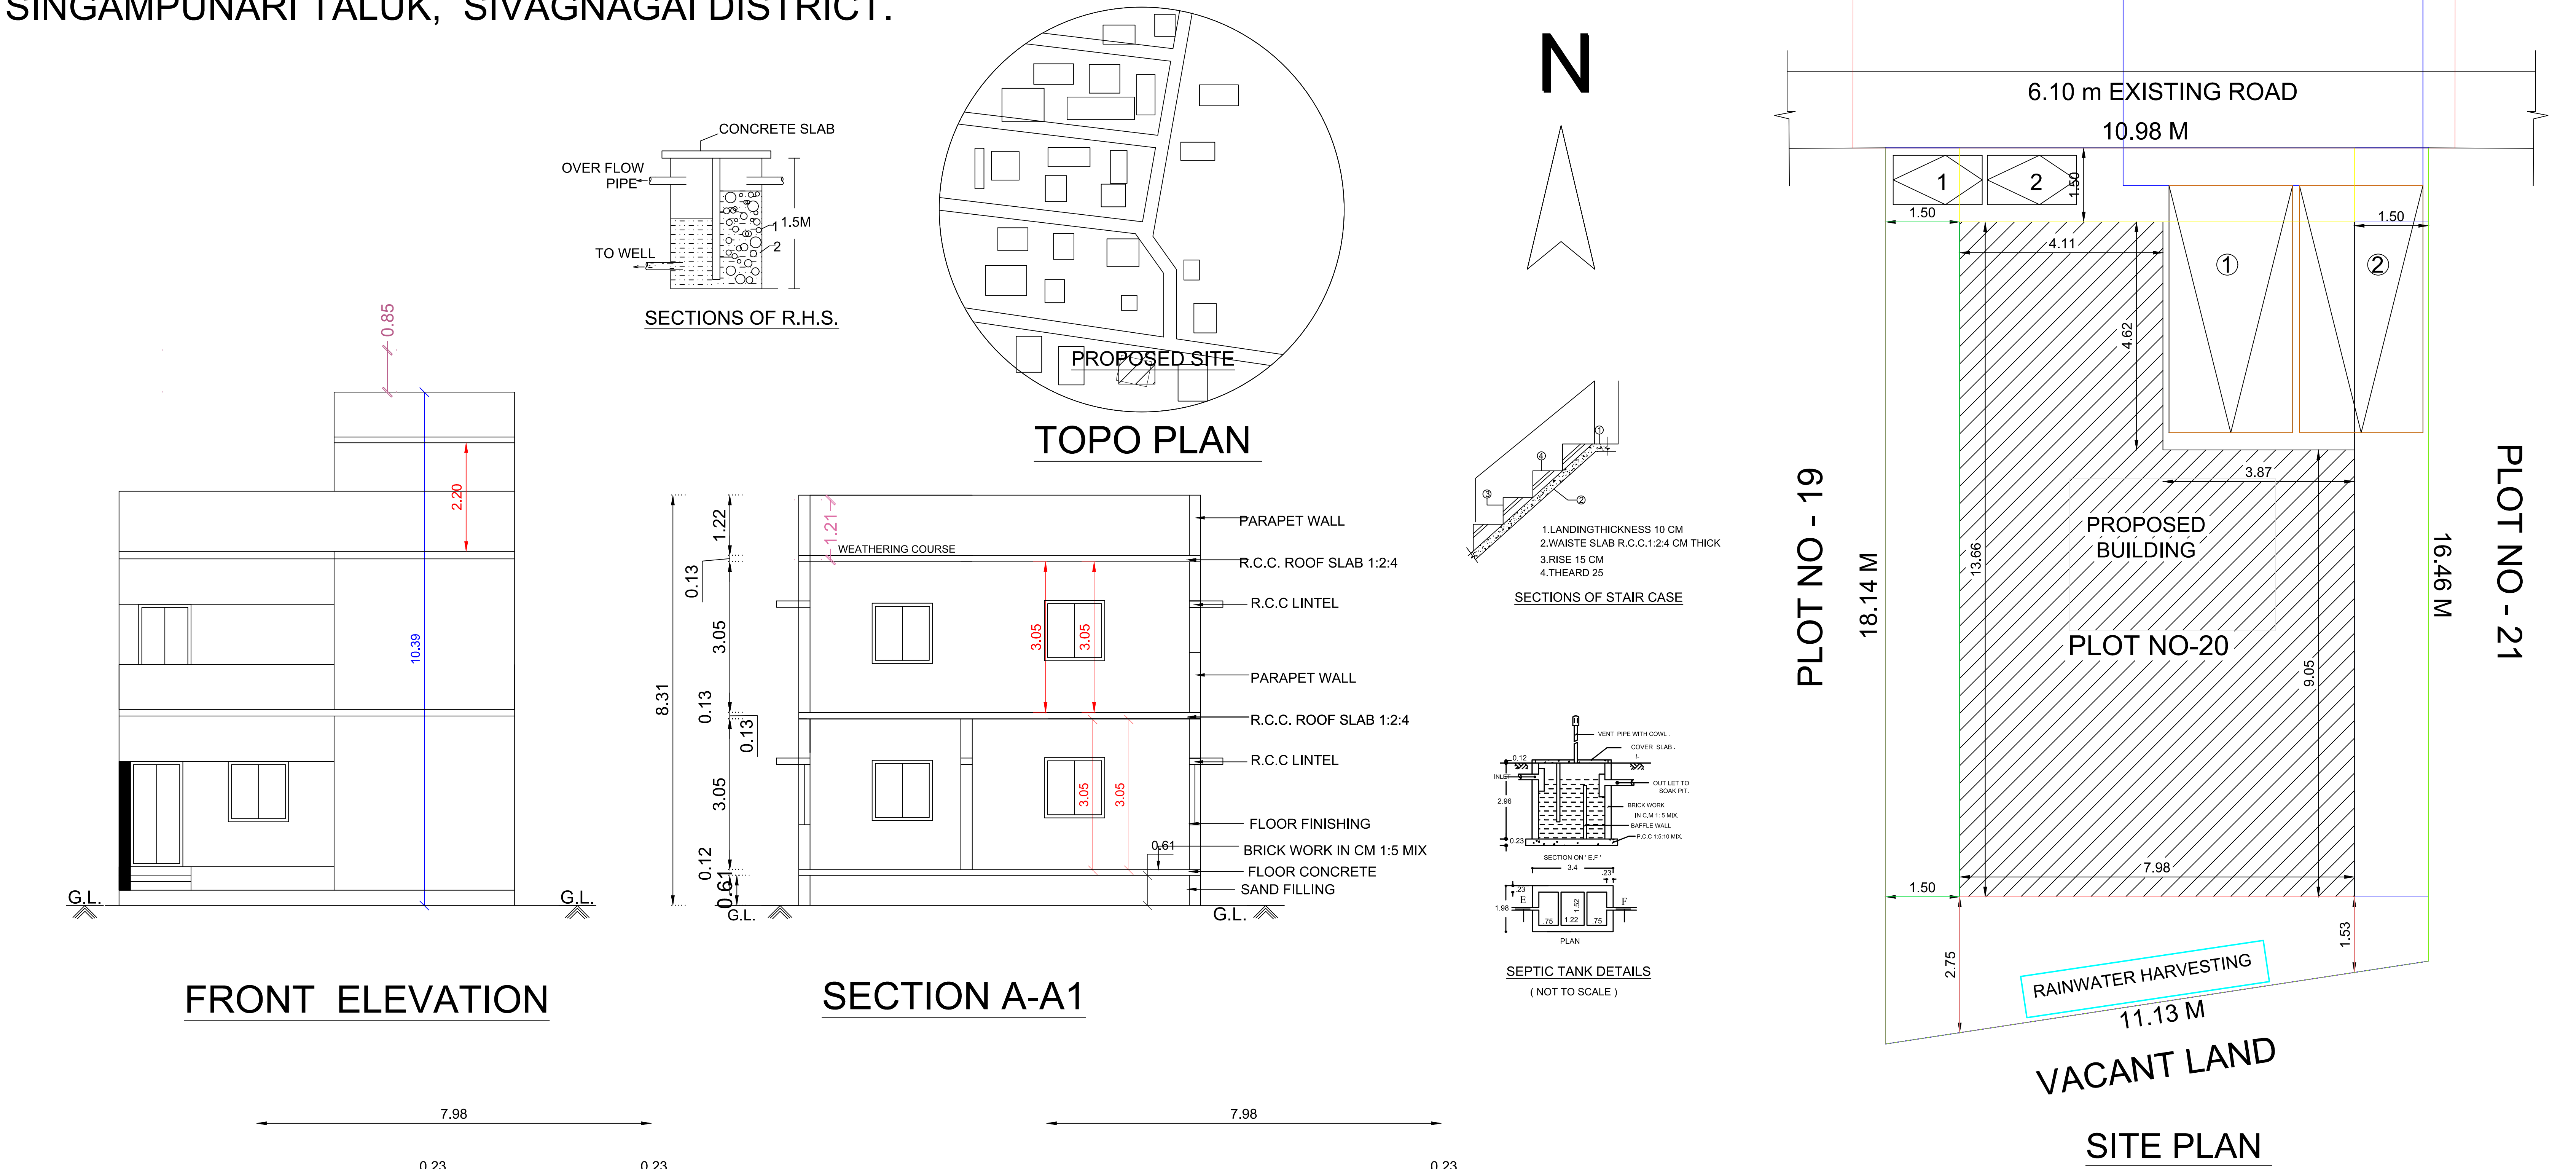

NO:		SIZE	
JOINARY DETAILS		WIDTH	HEIGHT
MD- MAIN DOOR		1.06	2.13
D1 - DOOR		0.91	2.13
D2 - DOOR		0.76	2.13
W1-WINDOW		1.22	1.52
W2-WINDOW		1.22	0.91
V-VENTILATOR		0.91	0.61
AO - ARCH OPENING		0.91	2.13
AREA DETAILS		SQ.FT	SQ.M
TOTAL PLOT EXTENT		2065.92	192.00
PRO. GROUND FLOOR AREA		1172.84	109.00
PRO. FIRST FLOOR AREA		1172.84	109.00
PRO.HEADROOM (NON FSI)		137.73	12.80
TOTAL BUILD UP AREA		2345.68	218.00
OPEN SPACE AREA		893.08	83.00
PLOT COVERAGE		56.77 %	
FSI CALCULATION:			
TOTAL BUILDUP AREA		2345.68	= 1.14
TOTAL PLOT EXTENT		2065.92	
PARKING CALCULATION:			
DWELLING UNIT AREA ABOVE 75.00 Sq.m		= 1 CAR SPACE	
DWELLING UNIT AREA BELOW 75.00 Sq.m		= 1 TWO WHEELER SPACE	
PARKING PROVIDED:			
NO.OF CAR PARKING SPACE		: 2 NO'S	
NO.OF TWO WHEELER SPACE		: 2 NO'S	
1.WASTE WATER WILL BE USED FOR GARDEN PURPOSE.			
2.RAIN WATER HARVESTING SYSTEM WILL BE PROVIDED.			
COLOUR INDEX			
SITE BOUNDARIES			
PROPOSED BUILDING			
EXISTING ROAD			
APPLICANT:			
MR.S.SENTHILKUMAR			
ENGINEER:			
B. Mathavan Er.B.MATHAVAN DCE, BCL, Consulting Civil Engineer & Licensed Building Surveyor 206, Keelavaraku St, A Kilgappur - 631 752 Singampunari Tal, Sivagangai Dist Cell: 9384435302			
OFFICE USE:			