
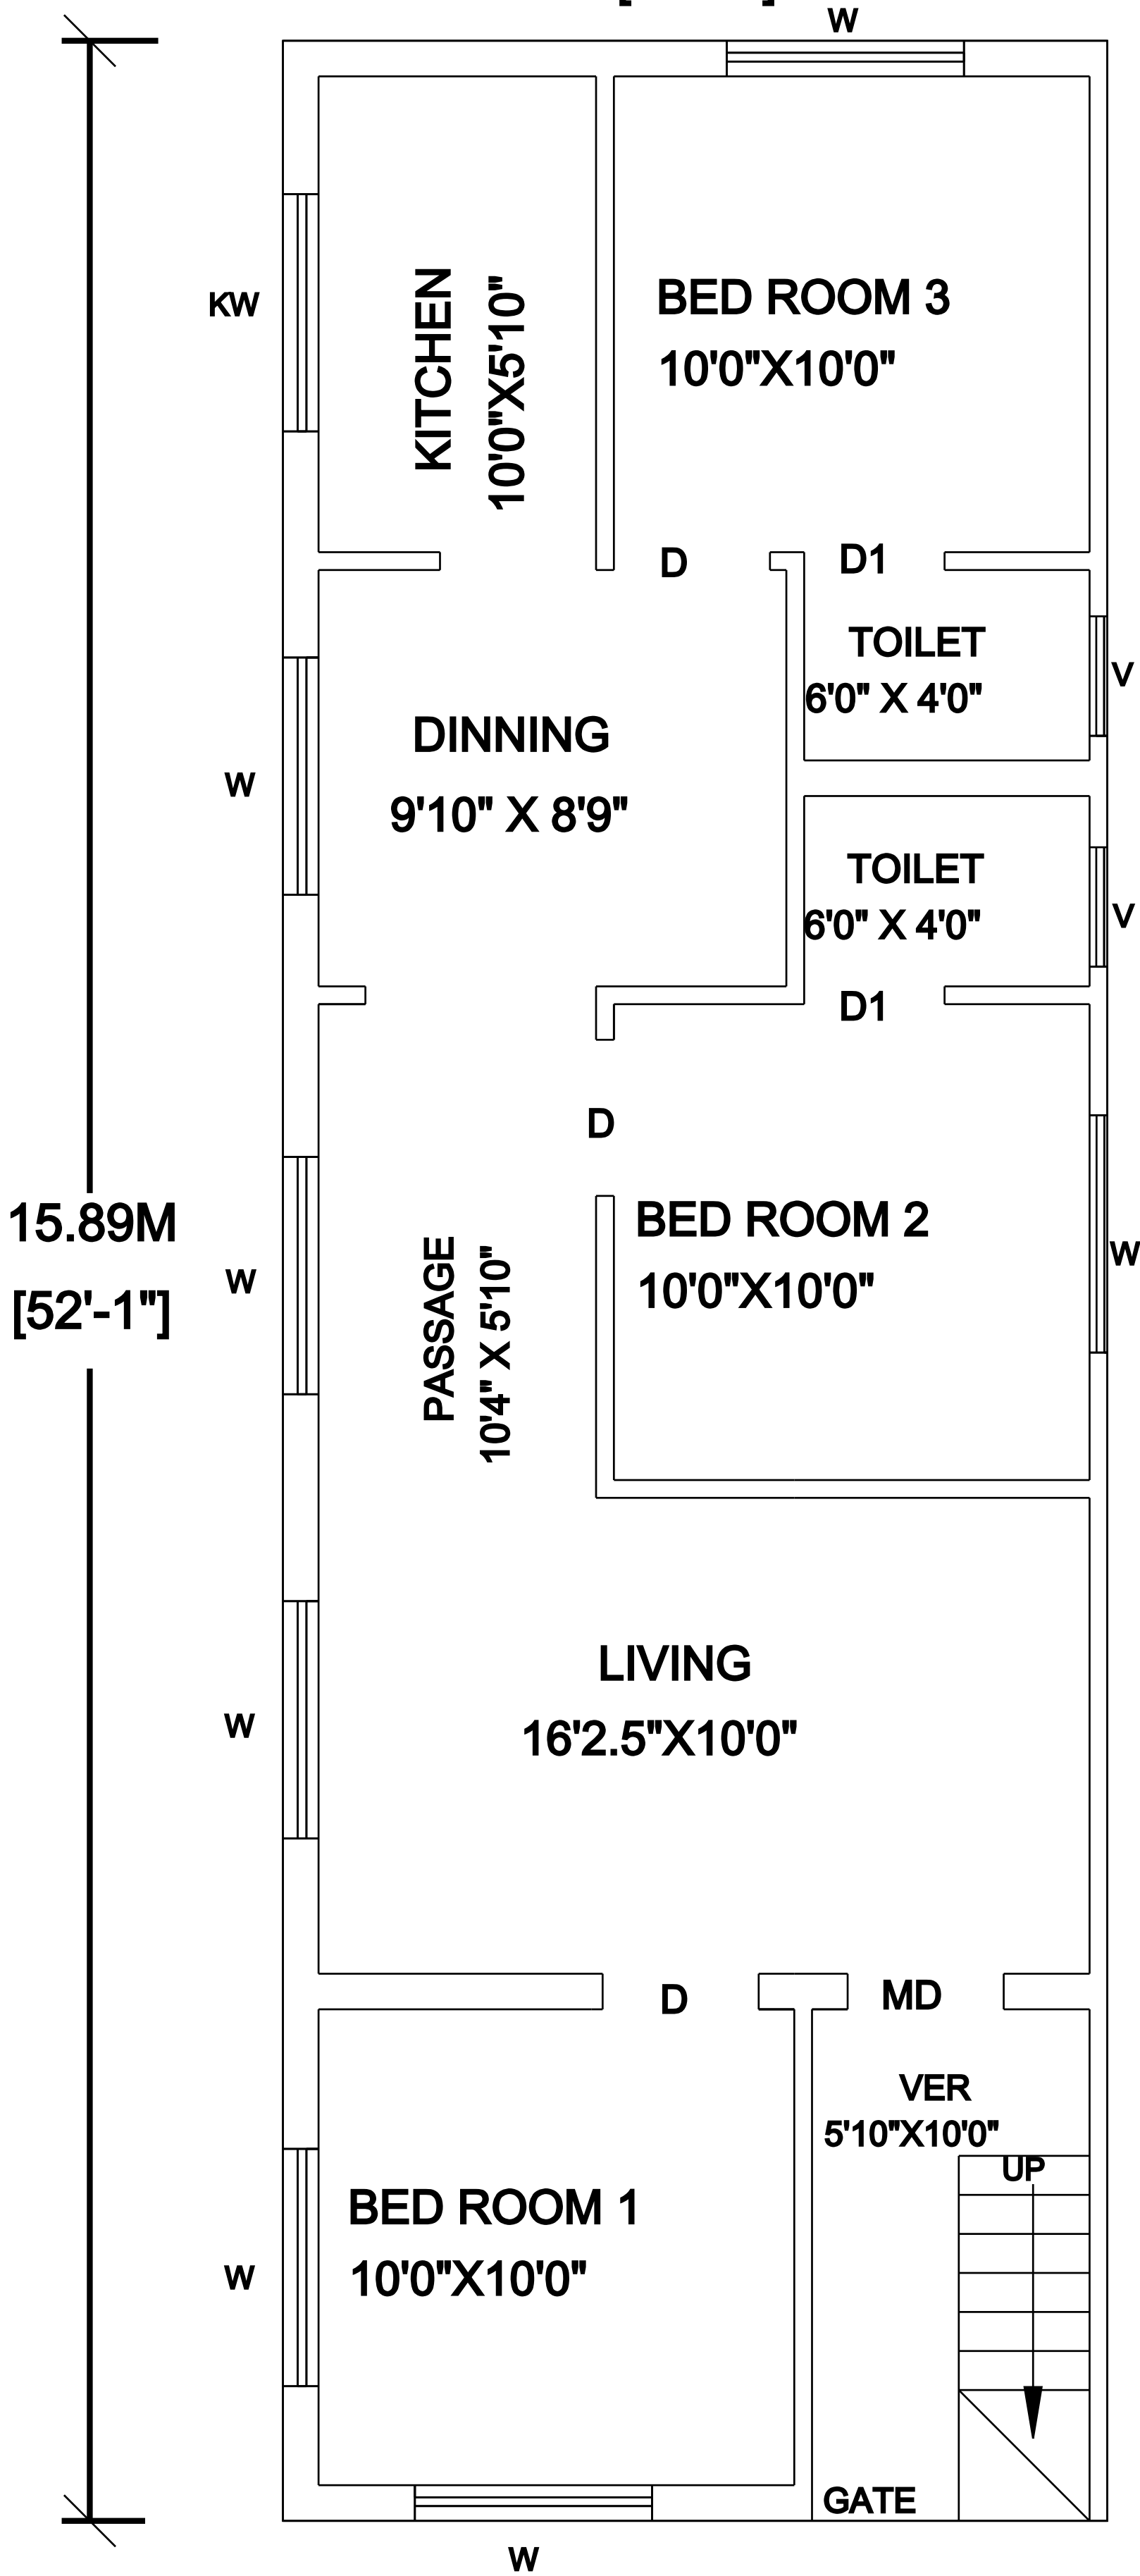
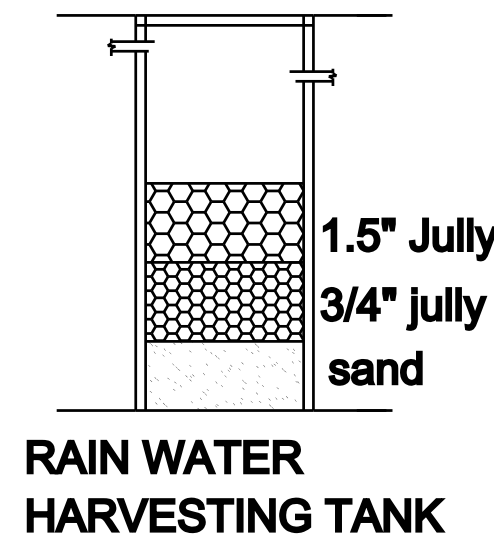
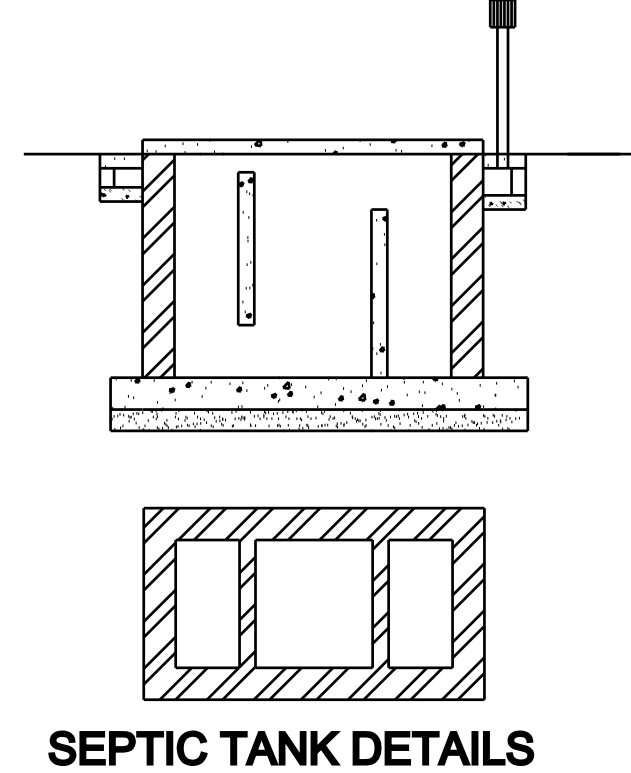
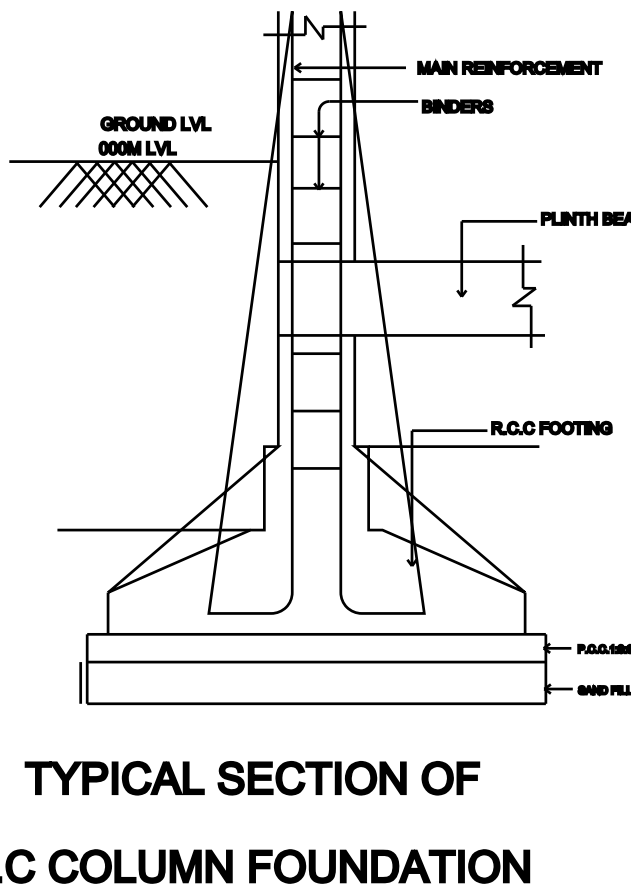
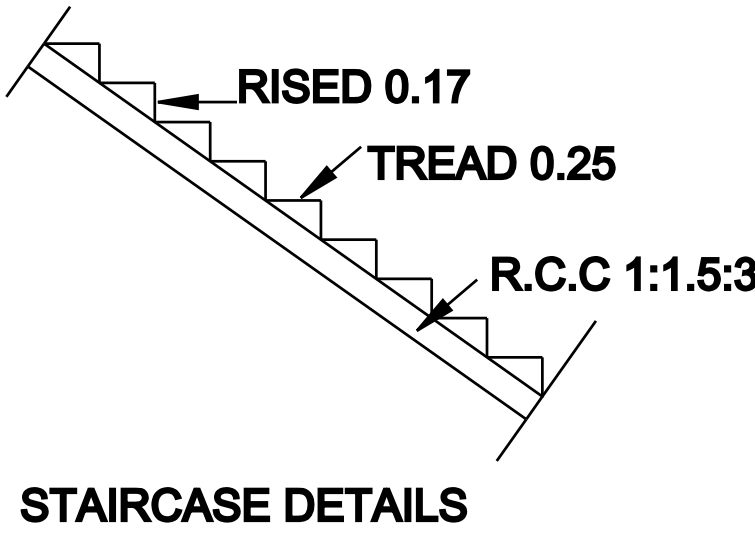
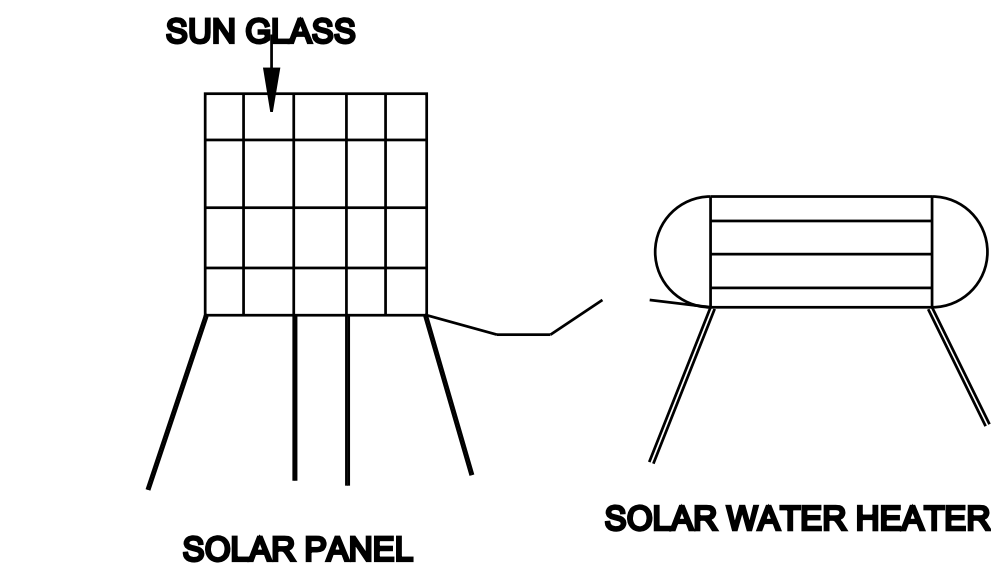


PLAN SHOWING THE PROPOSED CONSTRUCTION OF RESIDENTIAL HOUSE BUILDING AT SURVEY NO : 228/18, 228/19,
WARD NO : 05, MANIKKAVASAGAR NAGAR, NORTH ILAYANGUDI GROUP, NORTH ILAYANGUDI VILLAGE,
ILAYANGUDI TOWN PANCHAYAT, ILAYANGUDI TALUK, SIVAGANGAI DISTRICT.


ALL DIMENSIONS ARE IN METER

APPLICANT / OWNER NAME : Mrs. MEHARAJ BEEVI W/O ABBAS

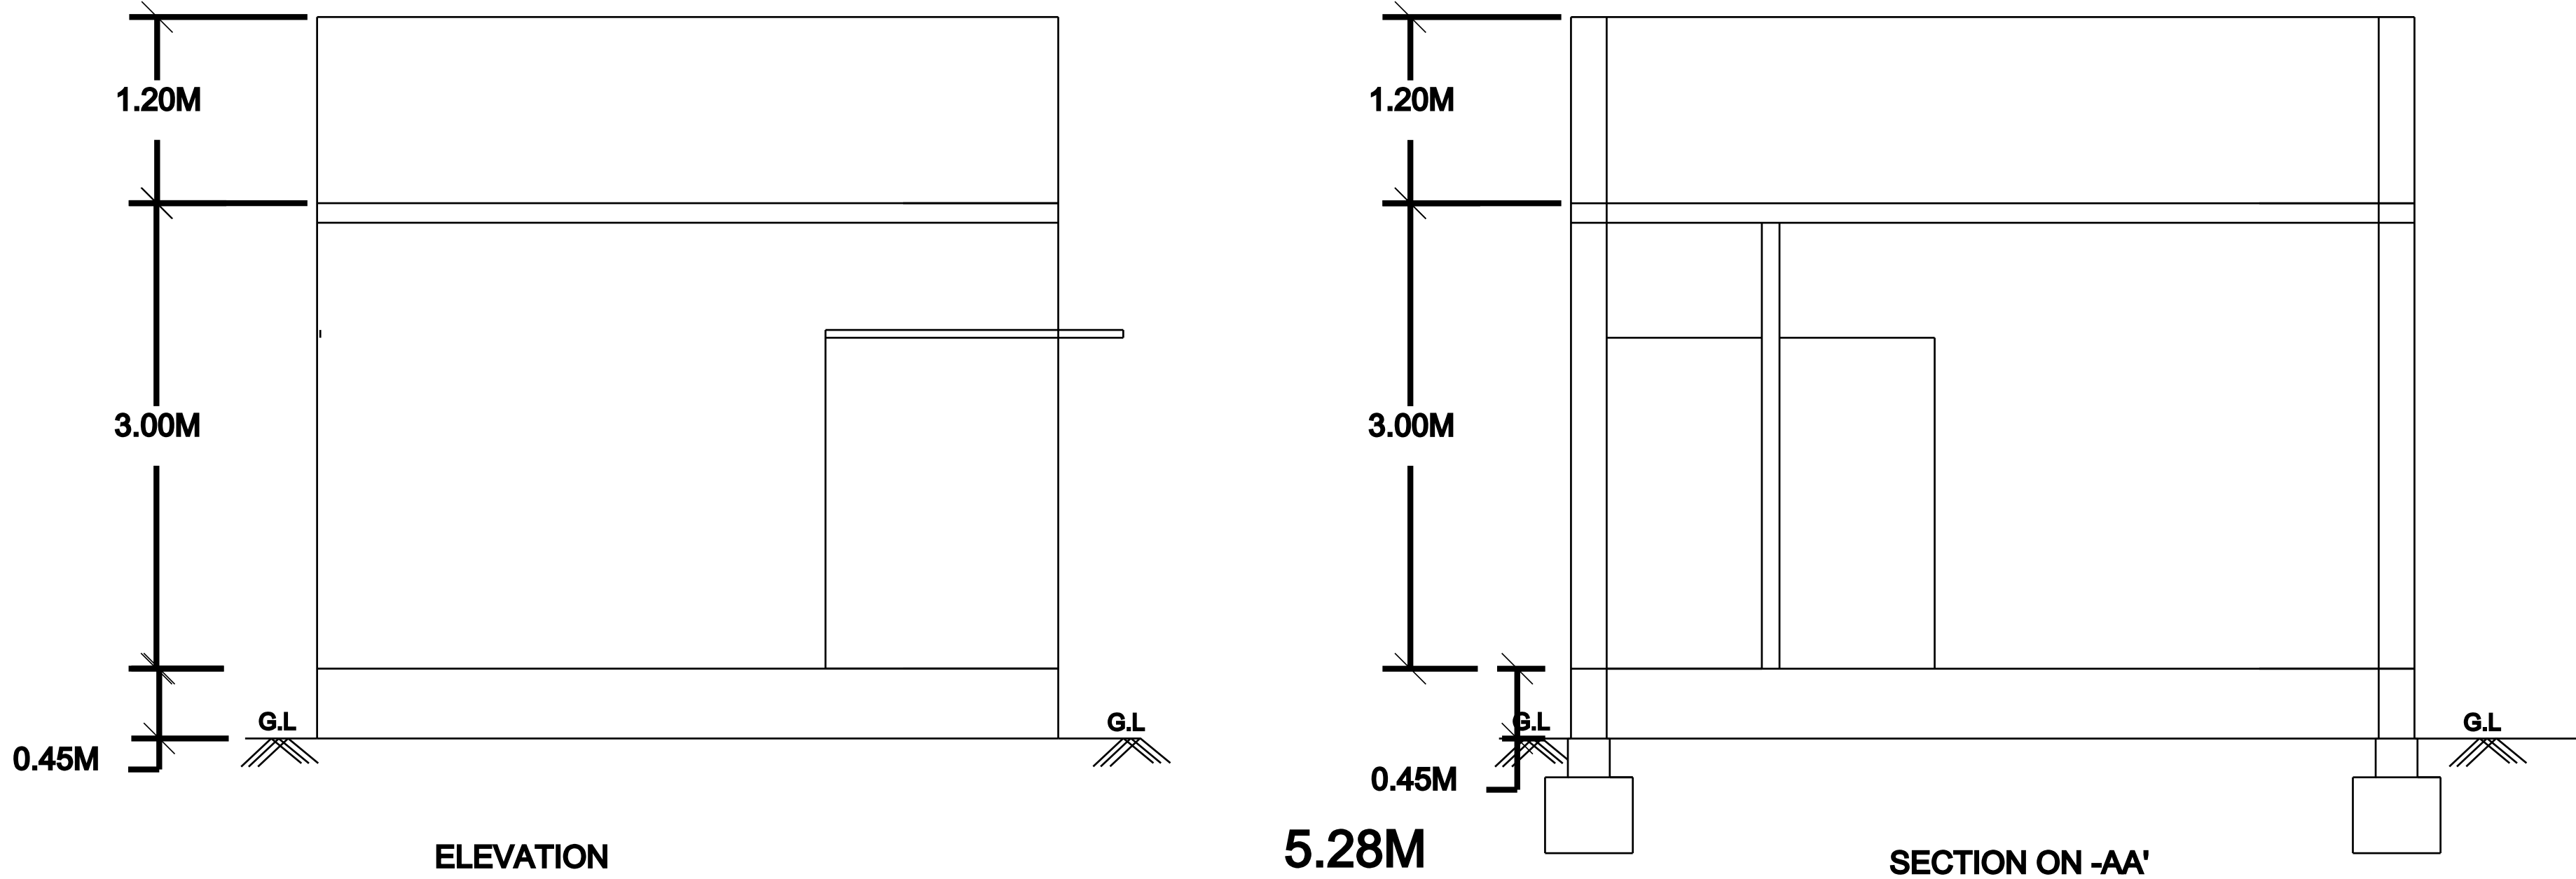

SITE PLAN

(NOT TO SCALE)

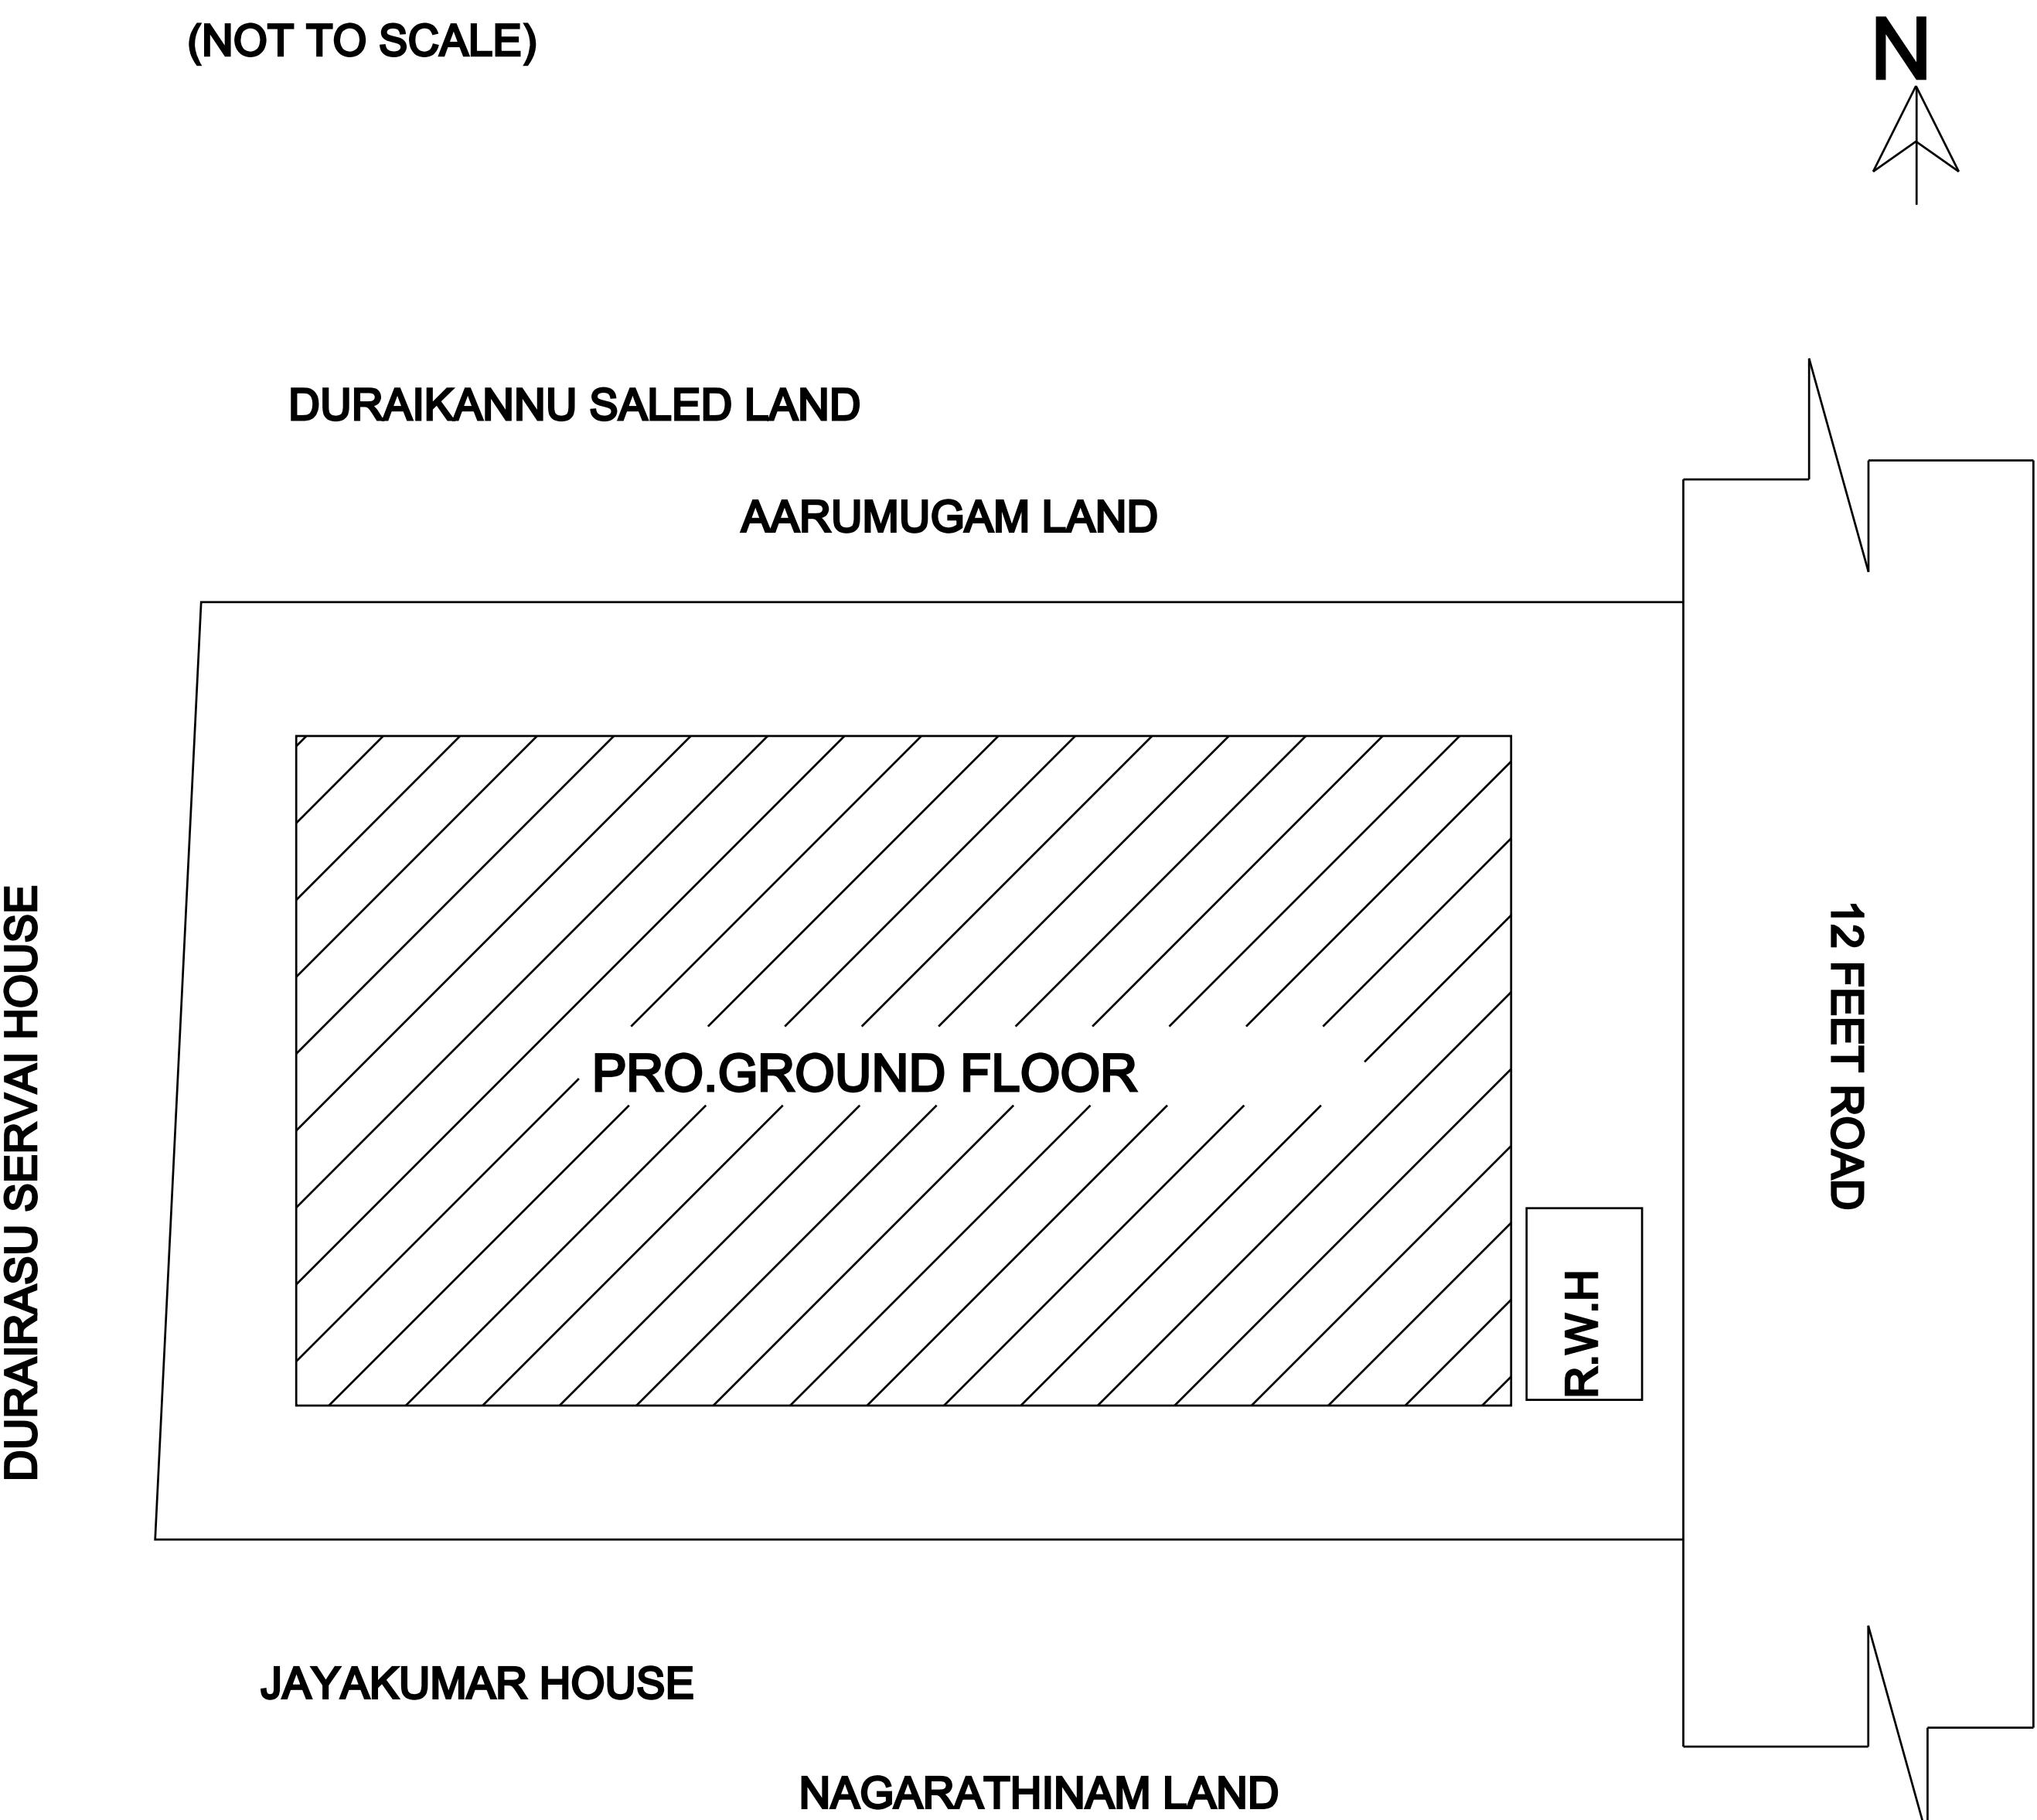

AREA STATEMENT

DESCRIPTION	SQ.FT	SQ.M
SITE EXTENT	1115.50	103.63
PRO.GROUND FLOOR	903.31	83.92
PRO.FIRST FLOOR	-----	-----
OPEN SPACE	212.19	19.71

TOTAL FSI AREA = 83.92 SQ.M

SCHEDULE OF JOINERIES

TYPE	DESCRIPTION	SIZE
MD	MAIN DOOR	1.00X2.13
D1	DOOR	0.91X2.13
D2	DOOR	0.76X2.13
W	WINDOW	1.52X1.52
KW	KITCHEN WINDOW	1.52X0.91
V	VENTILATOR	0.91X0.61

APPLICANT / OWNER

MEHARAJ BEEVI

REGISTERED ENGINEER

Er.M.KARTHIK B.E.,
Register Engineer & Approval Valuer
Reg No.13-2019-20
Ashwa Complex, Perumalkovil Street,
Ilayangudi 630702
Cell : 7373450006