
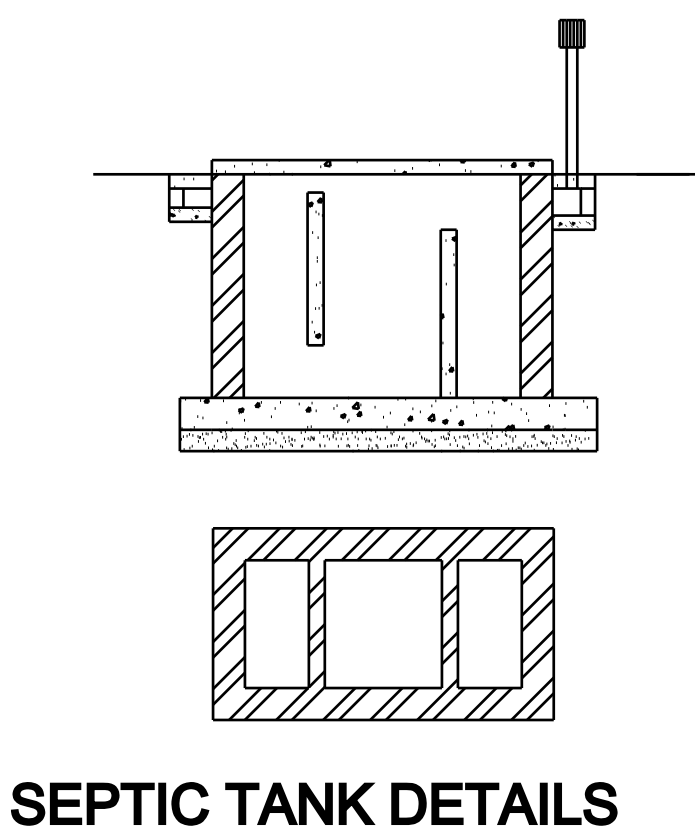
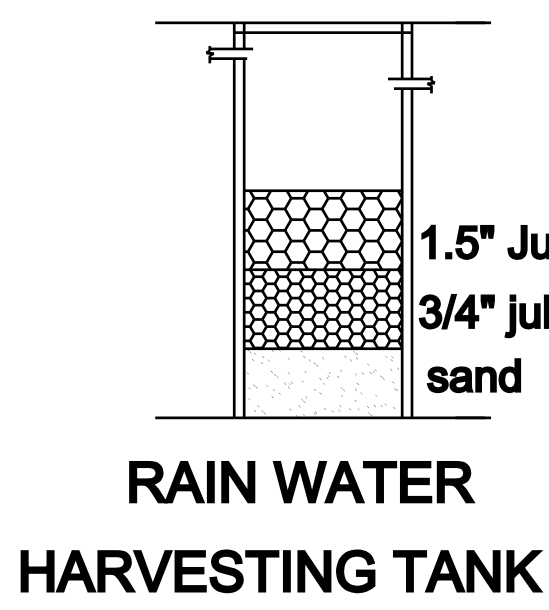
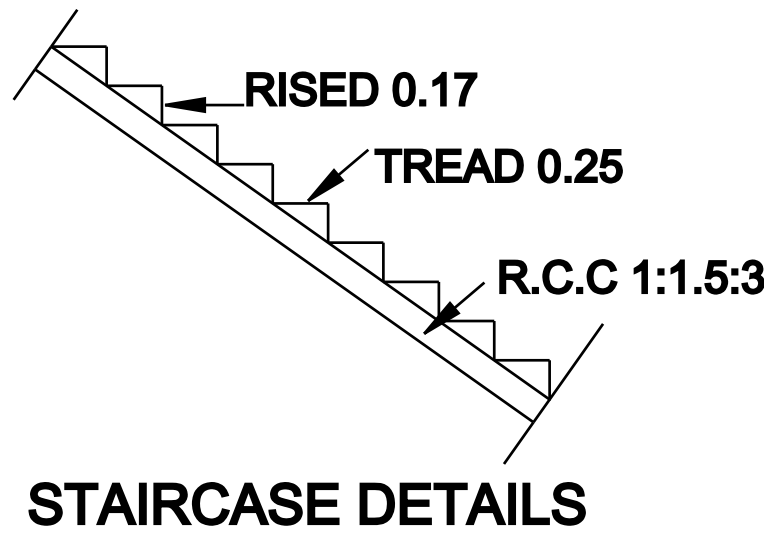
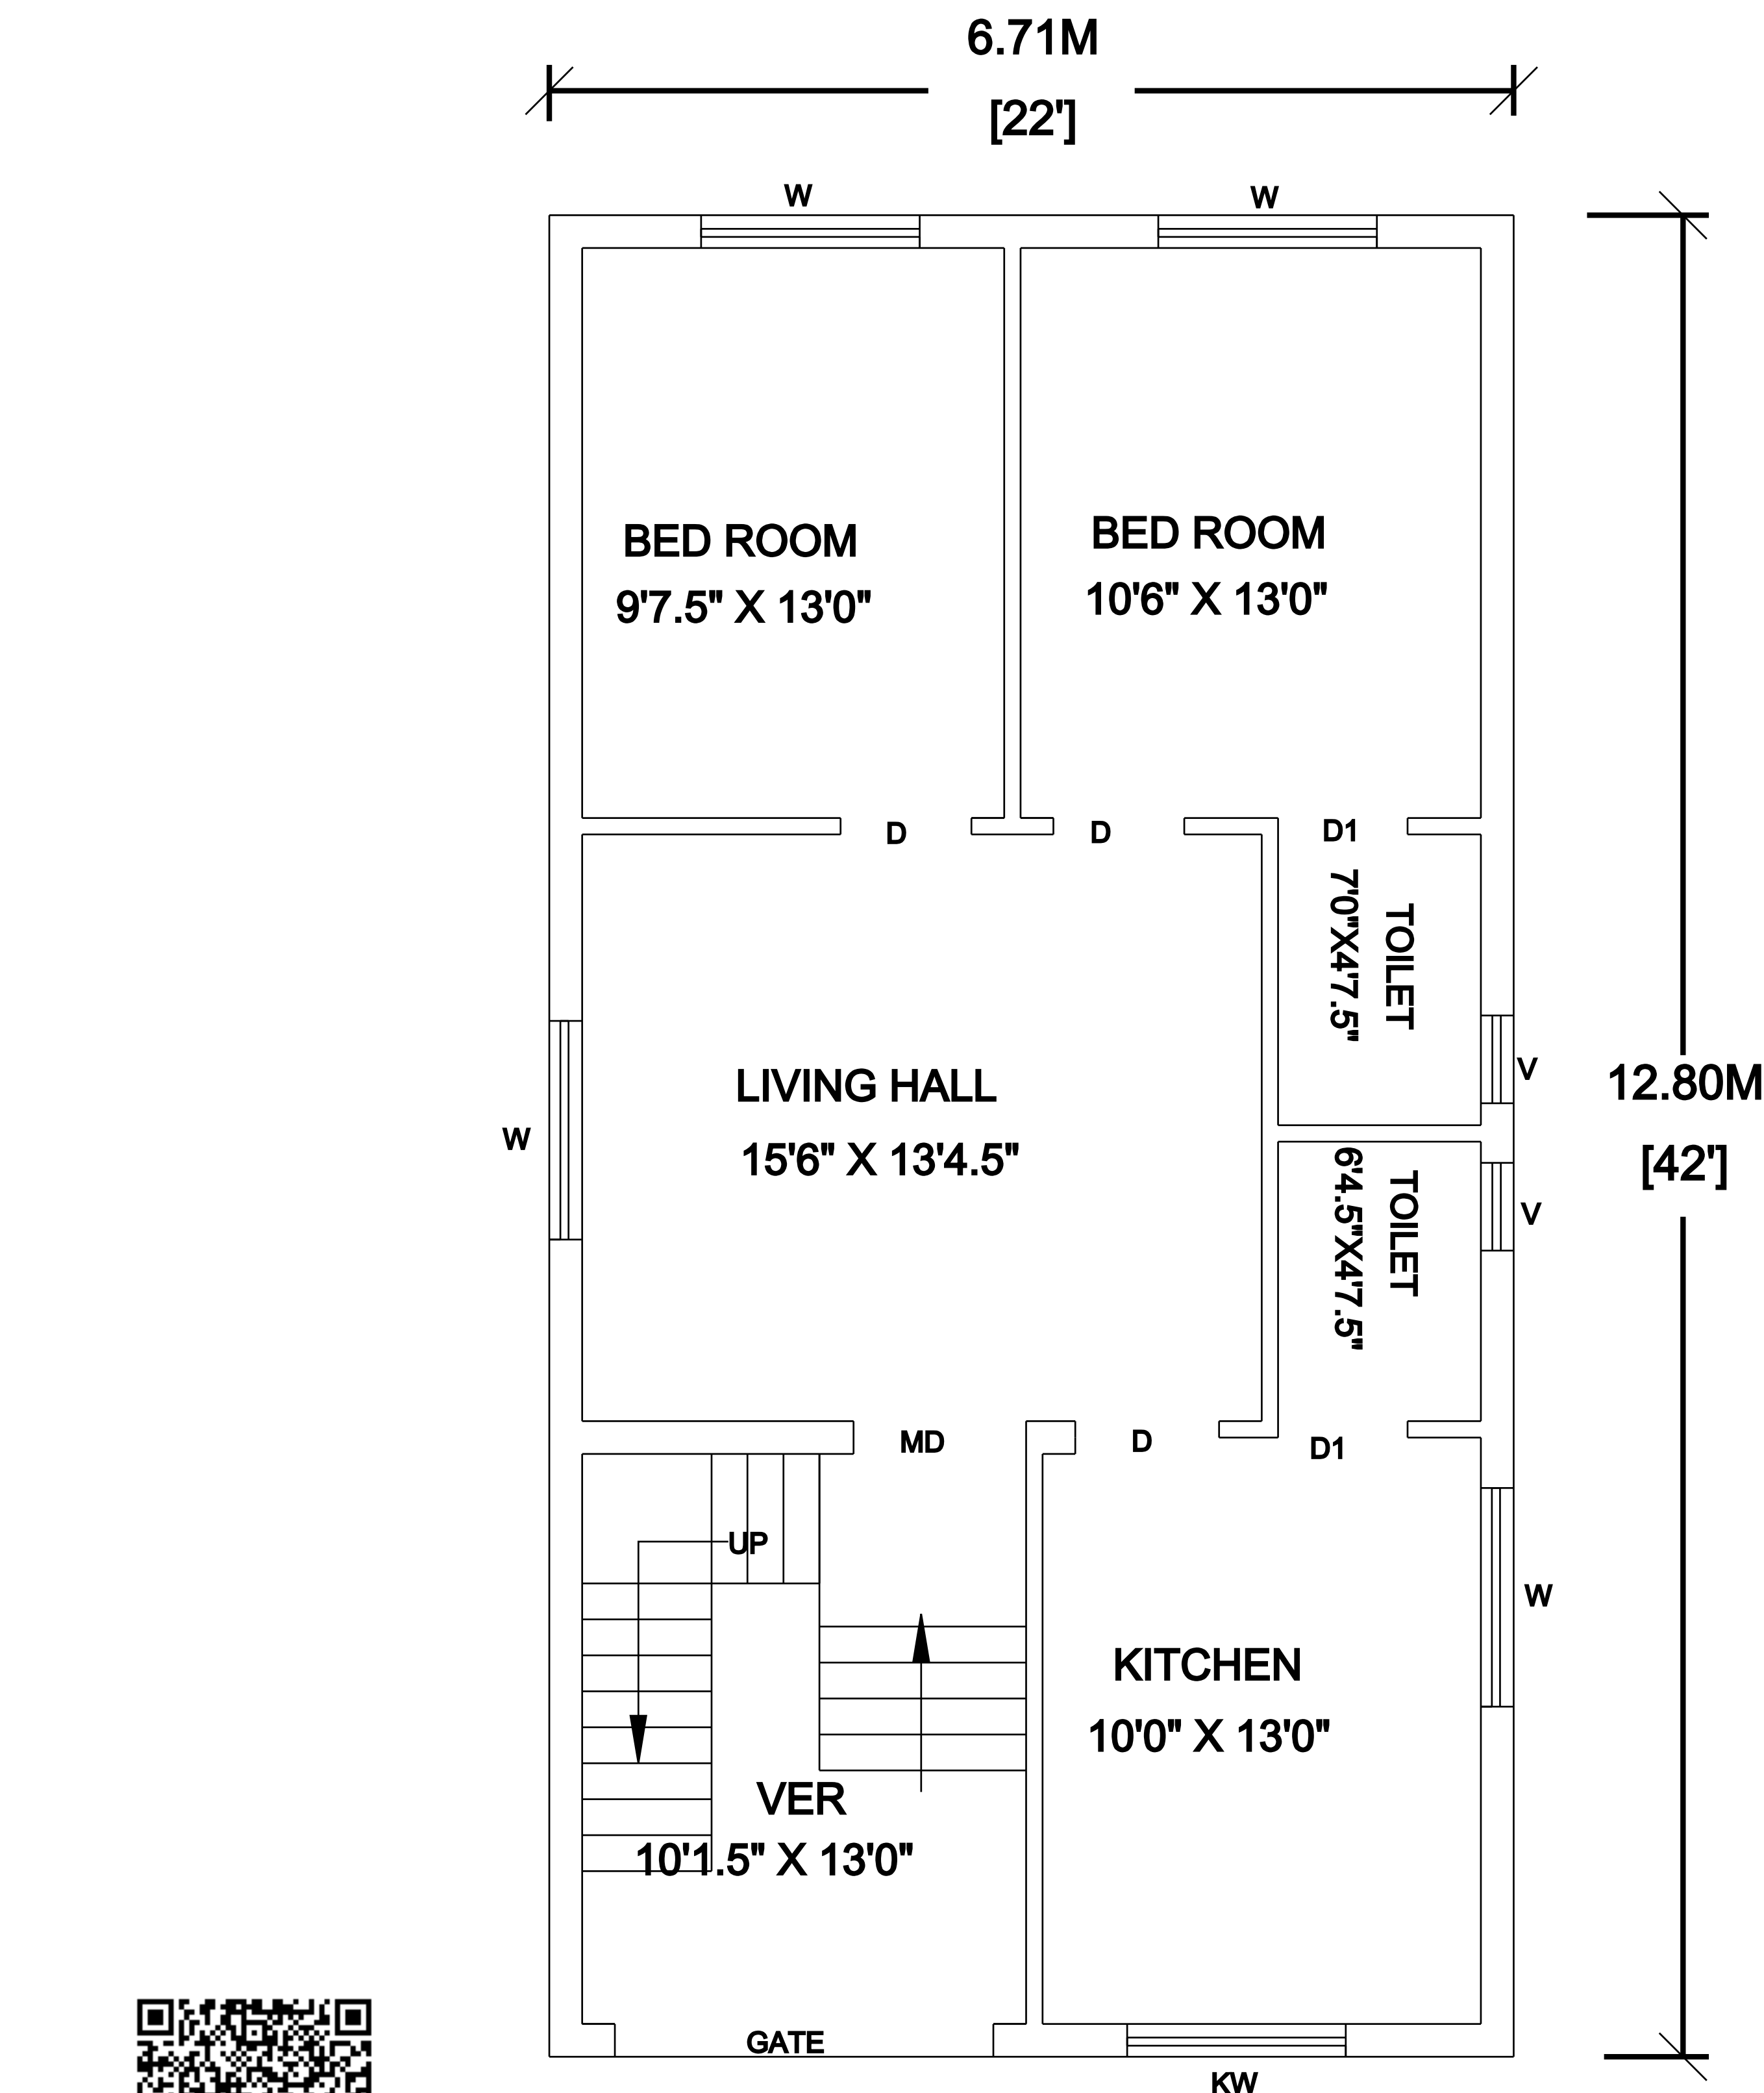
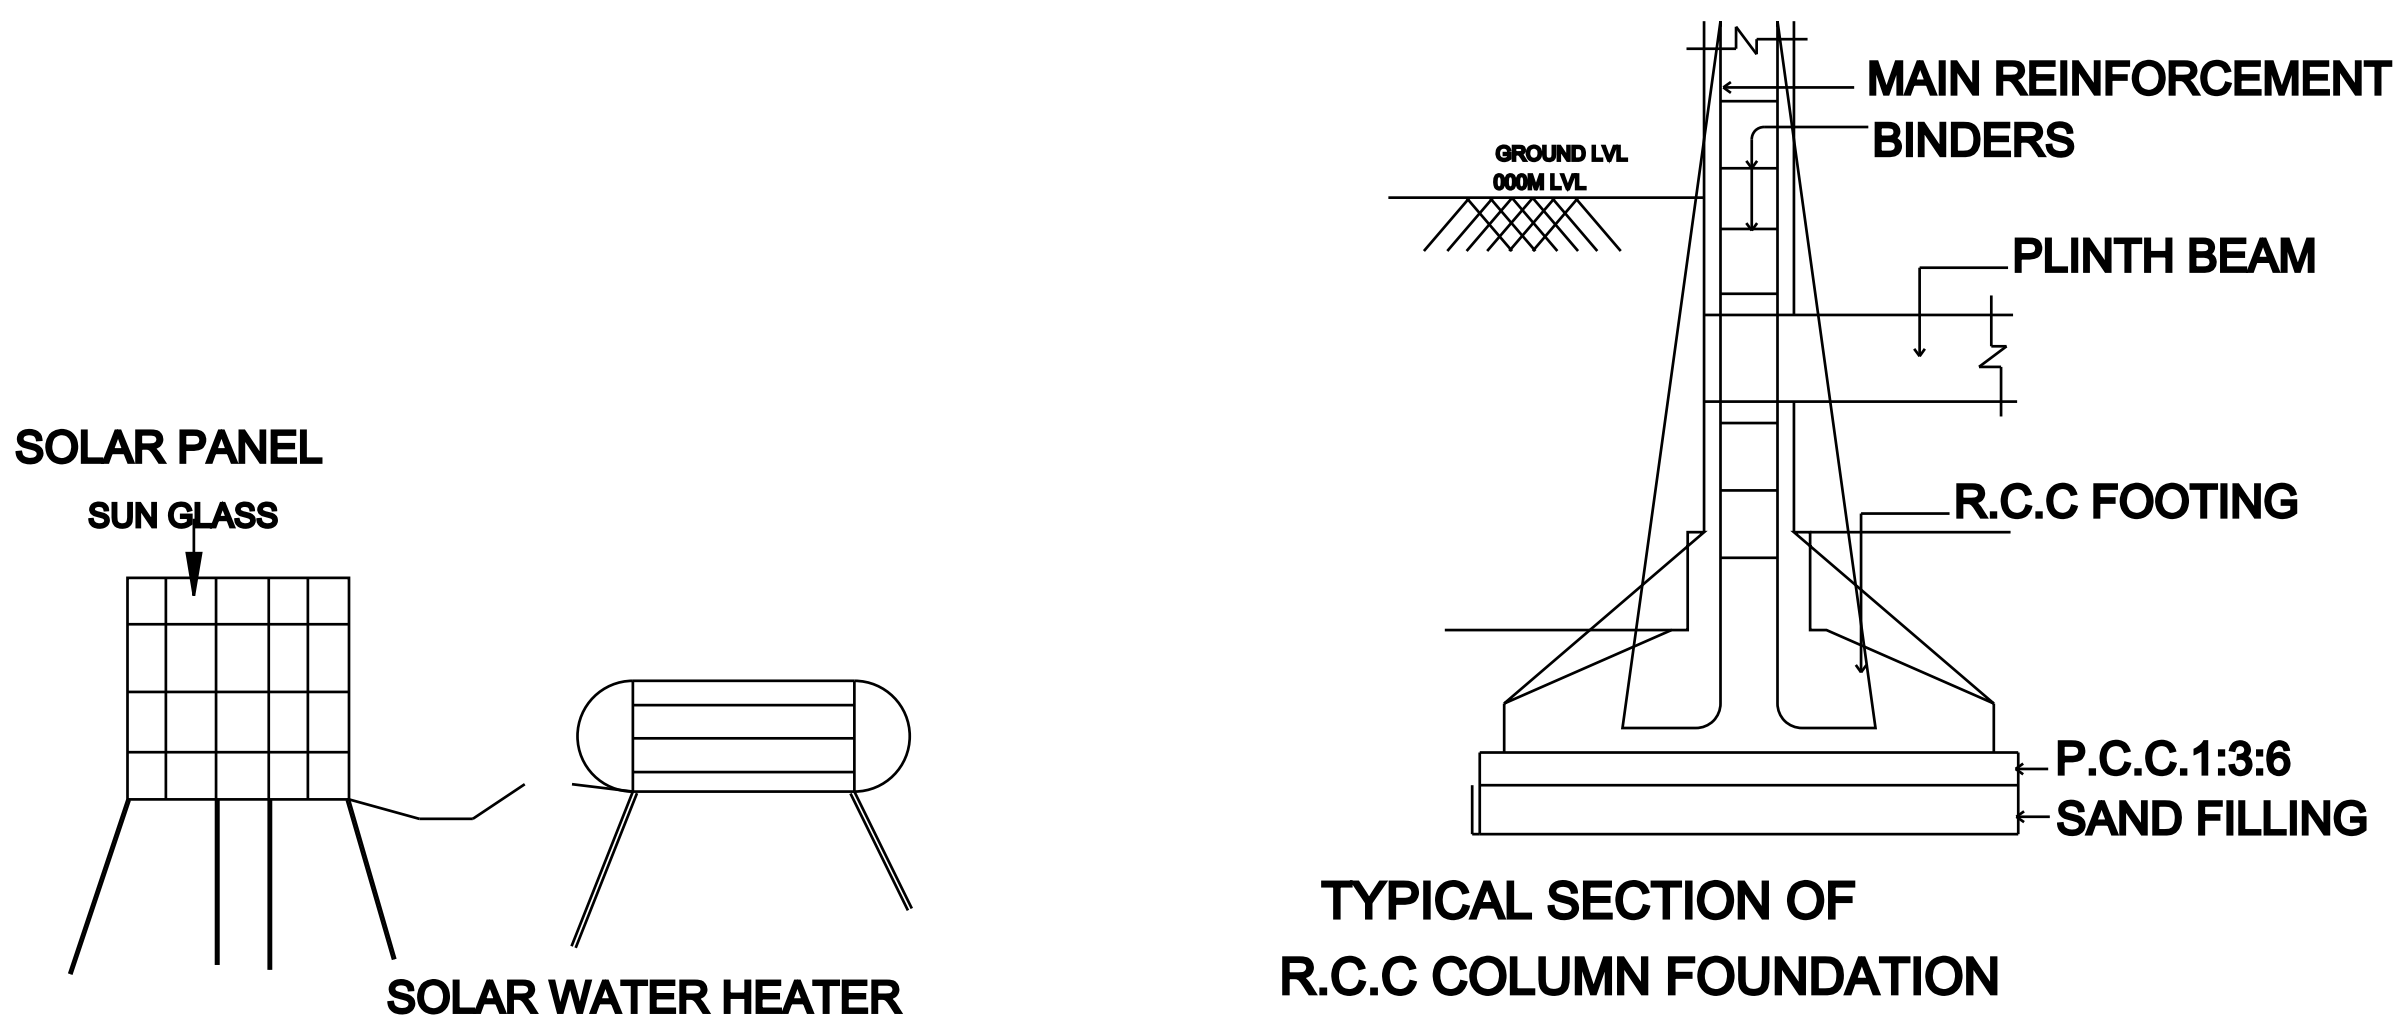


PLAN SHOWING THE PROPOSED CONSTRUCTION OF RESIDENTIAL HOUSE BUILDING AT PLOT NO : 31, PATTA NO : 6147, SURVEY NO : 396/1A1, 396/2, GOLDEN NAGAR, POOCHIYENDAL VILLAGE, SOTHUKUDI GROUP, ILAYANGUDI TOWN PANCHAYAT, ILAYANGUDI TALUK, SIVAGANGAI DISTRICT.


PLOT NO : 31 - REGULARISATION NO : 43/2023/A4

APPLICANT / OWNER NAME : Mrs. BAVULAMARY W/O PICHAIMUTHU

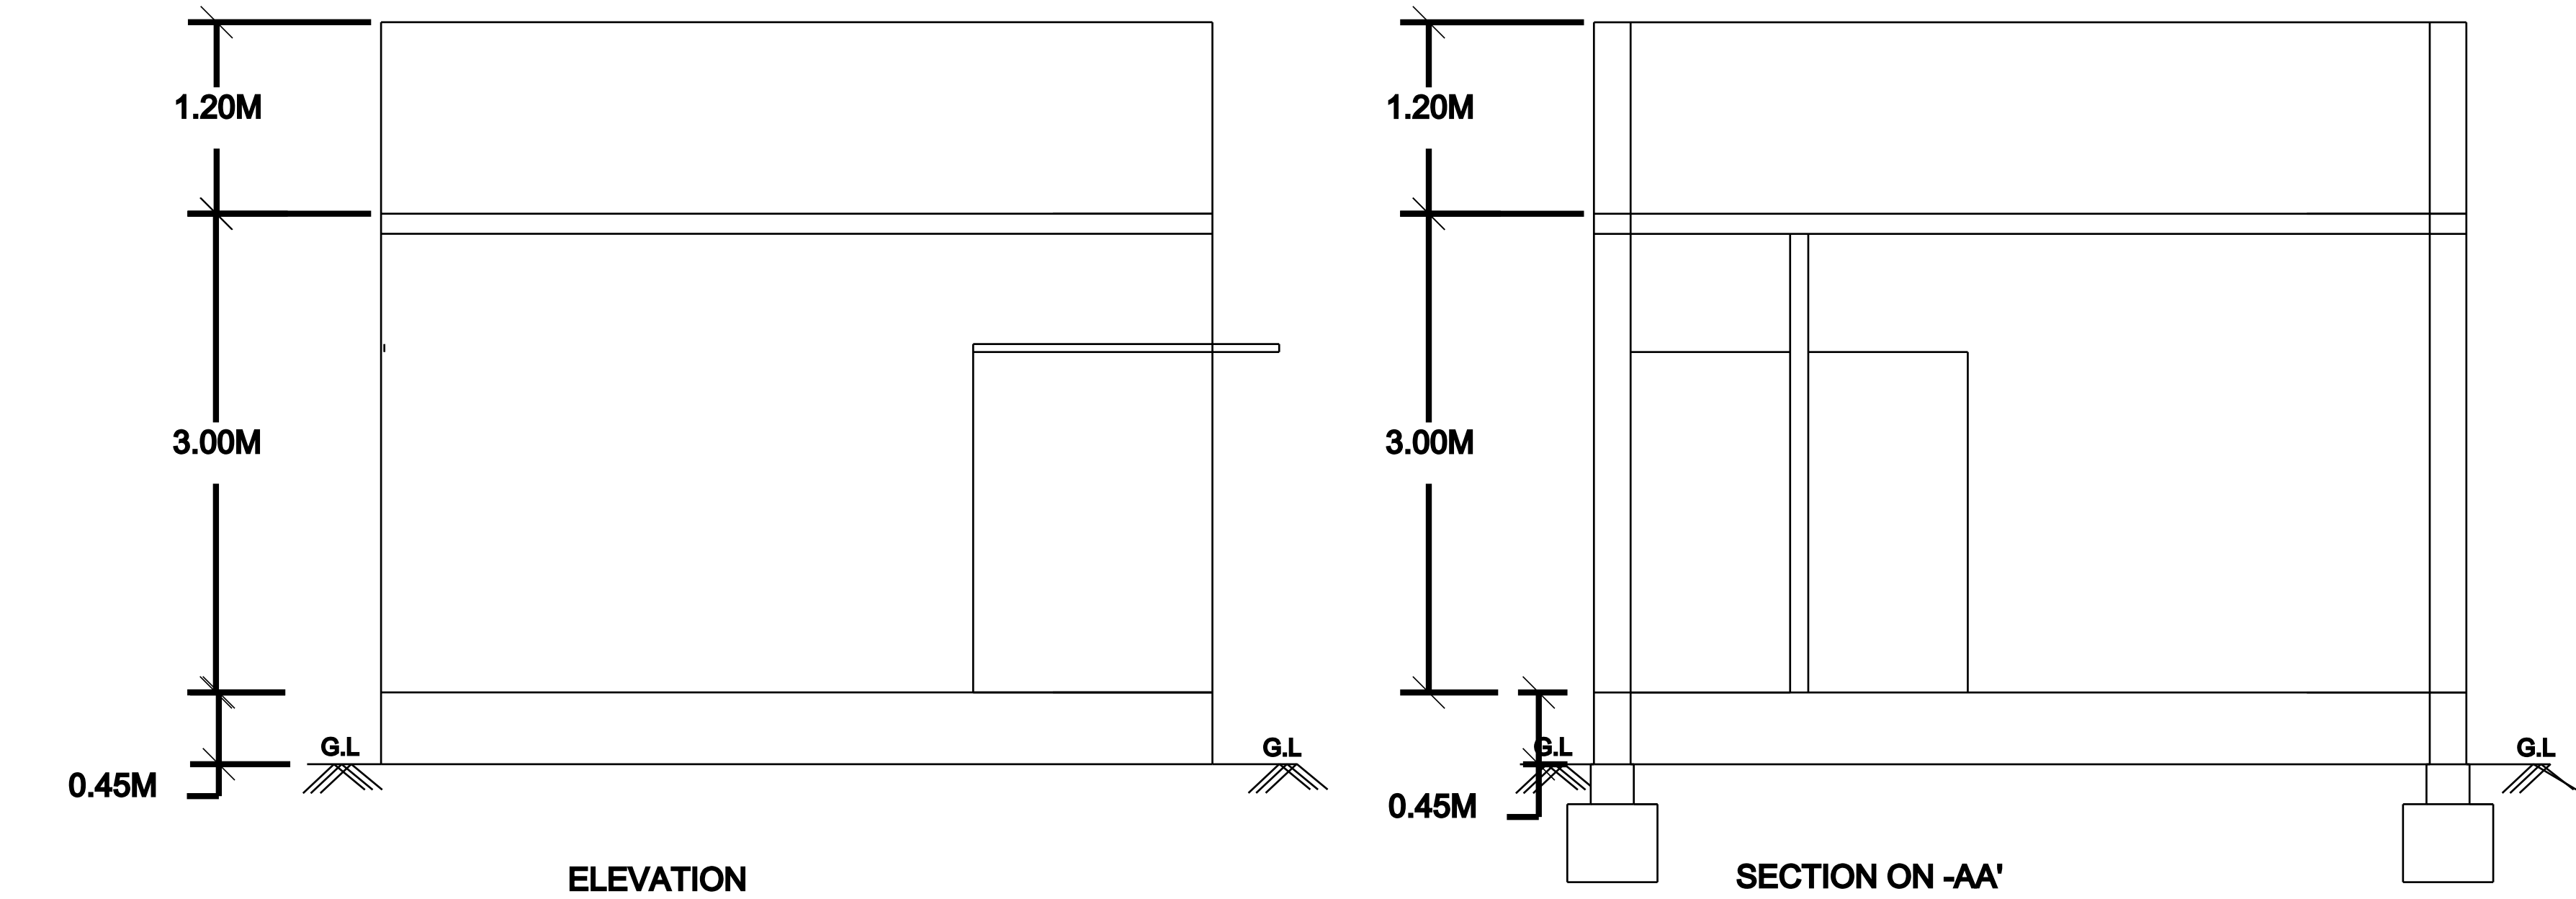

SITE PLAN

(NOT TO SCALE)

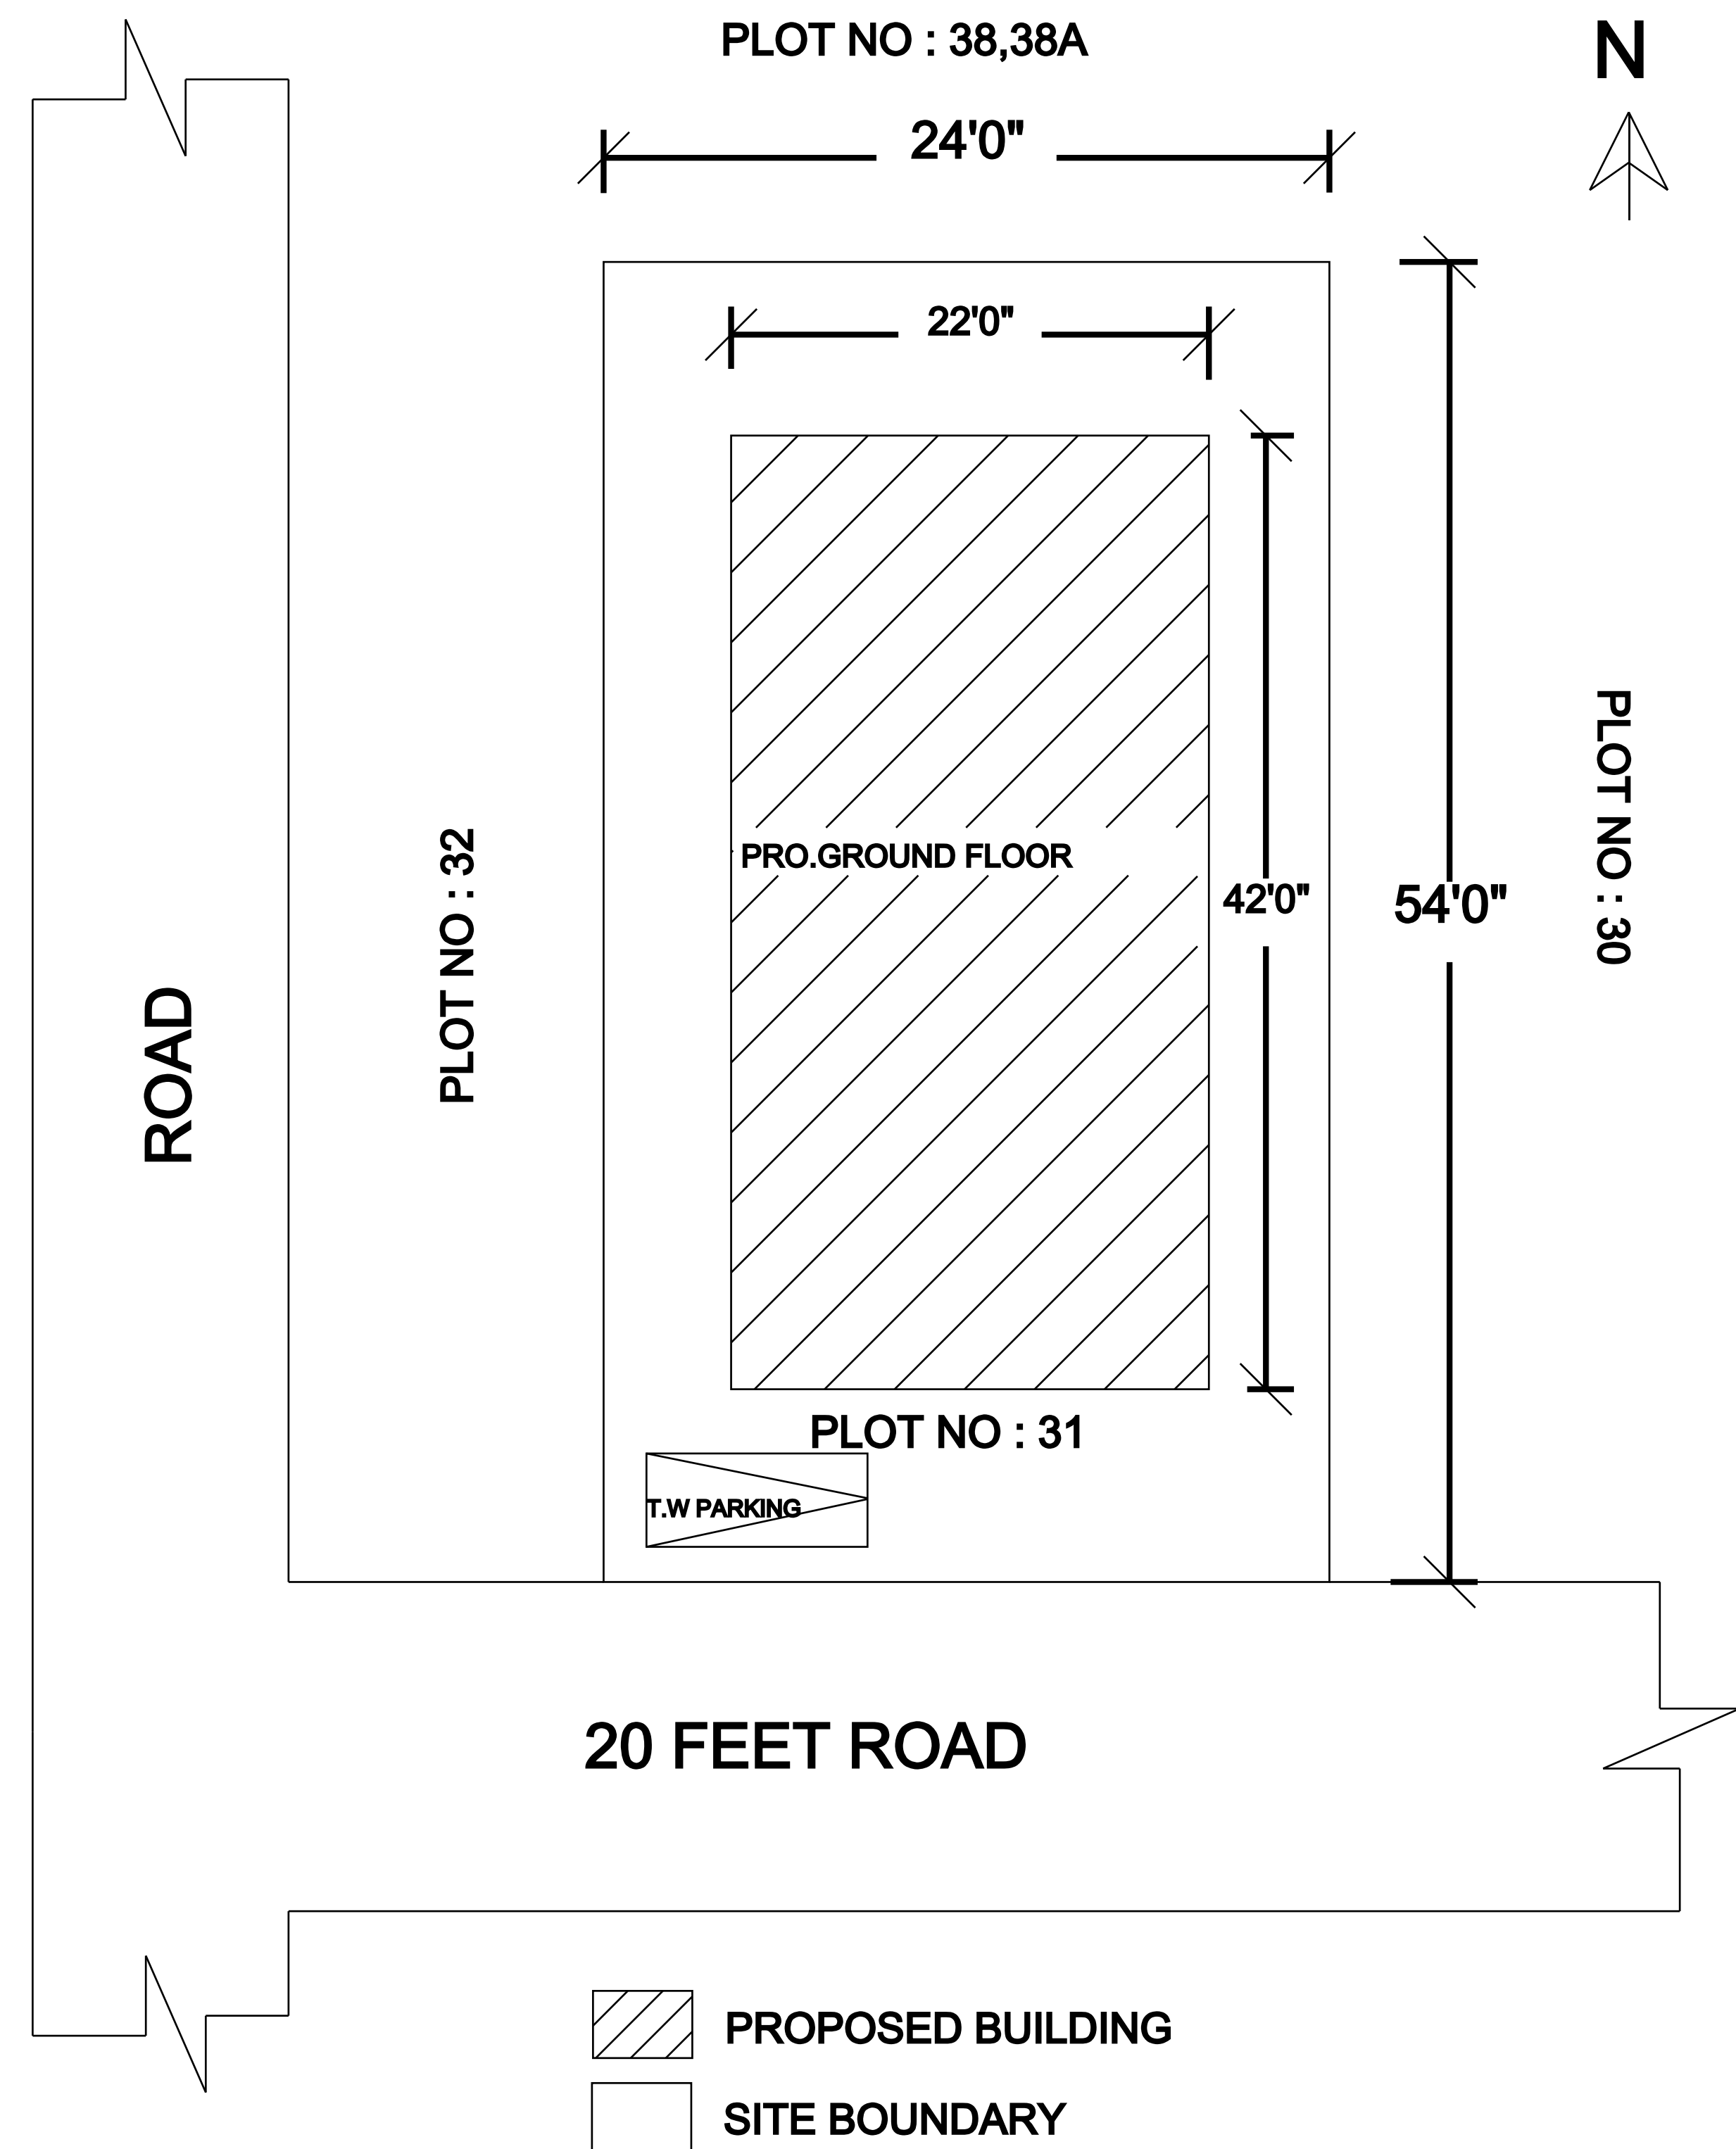

AREA STATEMENT

DESCRIPTION	SQ.FT	SQ.M
SITE EXTENT	1296.00	120.40
PRO.GROUND FLOOR	924.00	85.84
PRO.FIRST FLOOR	-----	-----
OPEN SPACE	372.00	34.56

TOTAL FSI AREA = 85.84 SQ.M

SCHEDULE OF JOINERIES

TYPE	DESCRIPTION	SIZE
MD	MAIN DOOR	1.00X2.13
D1	DOOR	0.91X2.13
D2	DOOR	0.76X2.13
W	WINDOW	1.52X1.52
KW	KITCHEN WINDOW	1.52X0.91
V	VENTILATOR	0.91X0.61

APPLICANT / OWNER

BAVULAMARY

REGISTERED ENGINEER


Er.U.KANNAN B.E. (Civil),
(Licenced Engineer)
M.S.K. BUILDERS,
Near Bus Stand,
Ilayangudi - 630702
PH : 8825590826

DRAFTED @ ER. U.KANNAN B.E (CIVIL),,
PHONE : 8825590826 - ILAYANGUDI.