


PLAN SHOWING THE PROPOSED CONSTRUCTION OF R.C.C ROOF FIRST FLOOR EXTENSION RESIDENTIAL BUILDING OVER AN EXISTING GROUND FLOOR BUILDING AT (EXISTING DOOR NO: 9/27, 9/28 & 9/29), OLD G.R.S.NO: 17/6, NEW G.R.S.NO: 17/18, PLOT NO: 4, OLD WARD NO: 8, NEW WARD NO: 11, IN "NARASIMMATCHARI STREET", VELAGUDI GROUP, KOTTAIYUR TOWN PANCHAYAT, SAKKOTAI UNION, KARA KUDI TALUK, SIVAGANGAI DISTRICT.

APPLICANT :- Mrs. MAHESHWARI W/o Mr. MANOHARAN

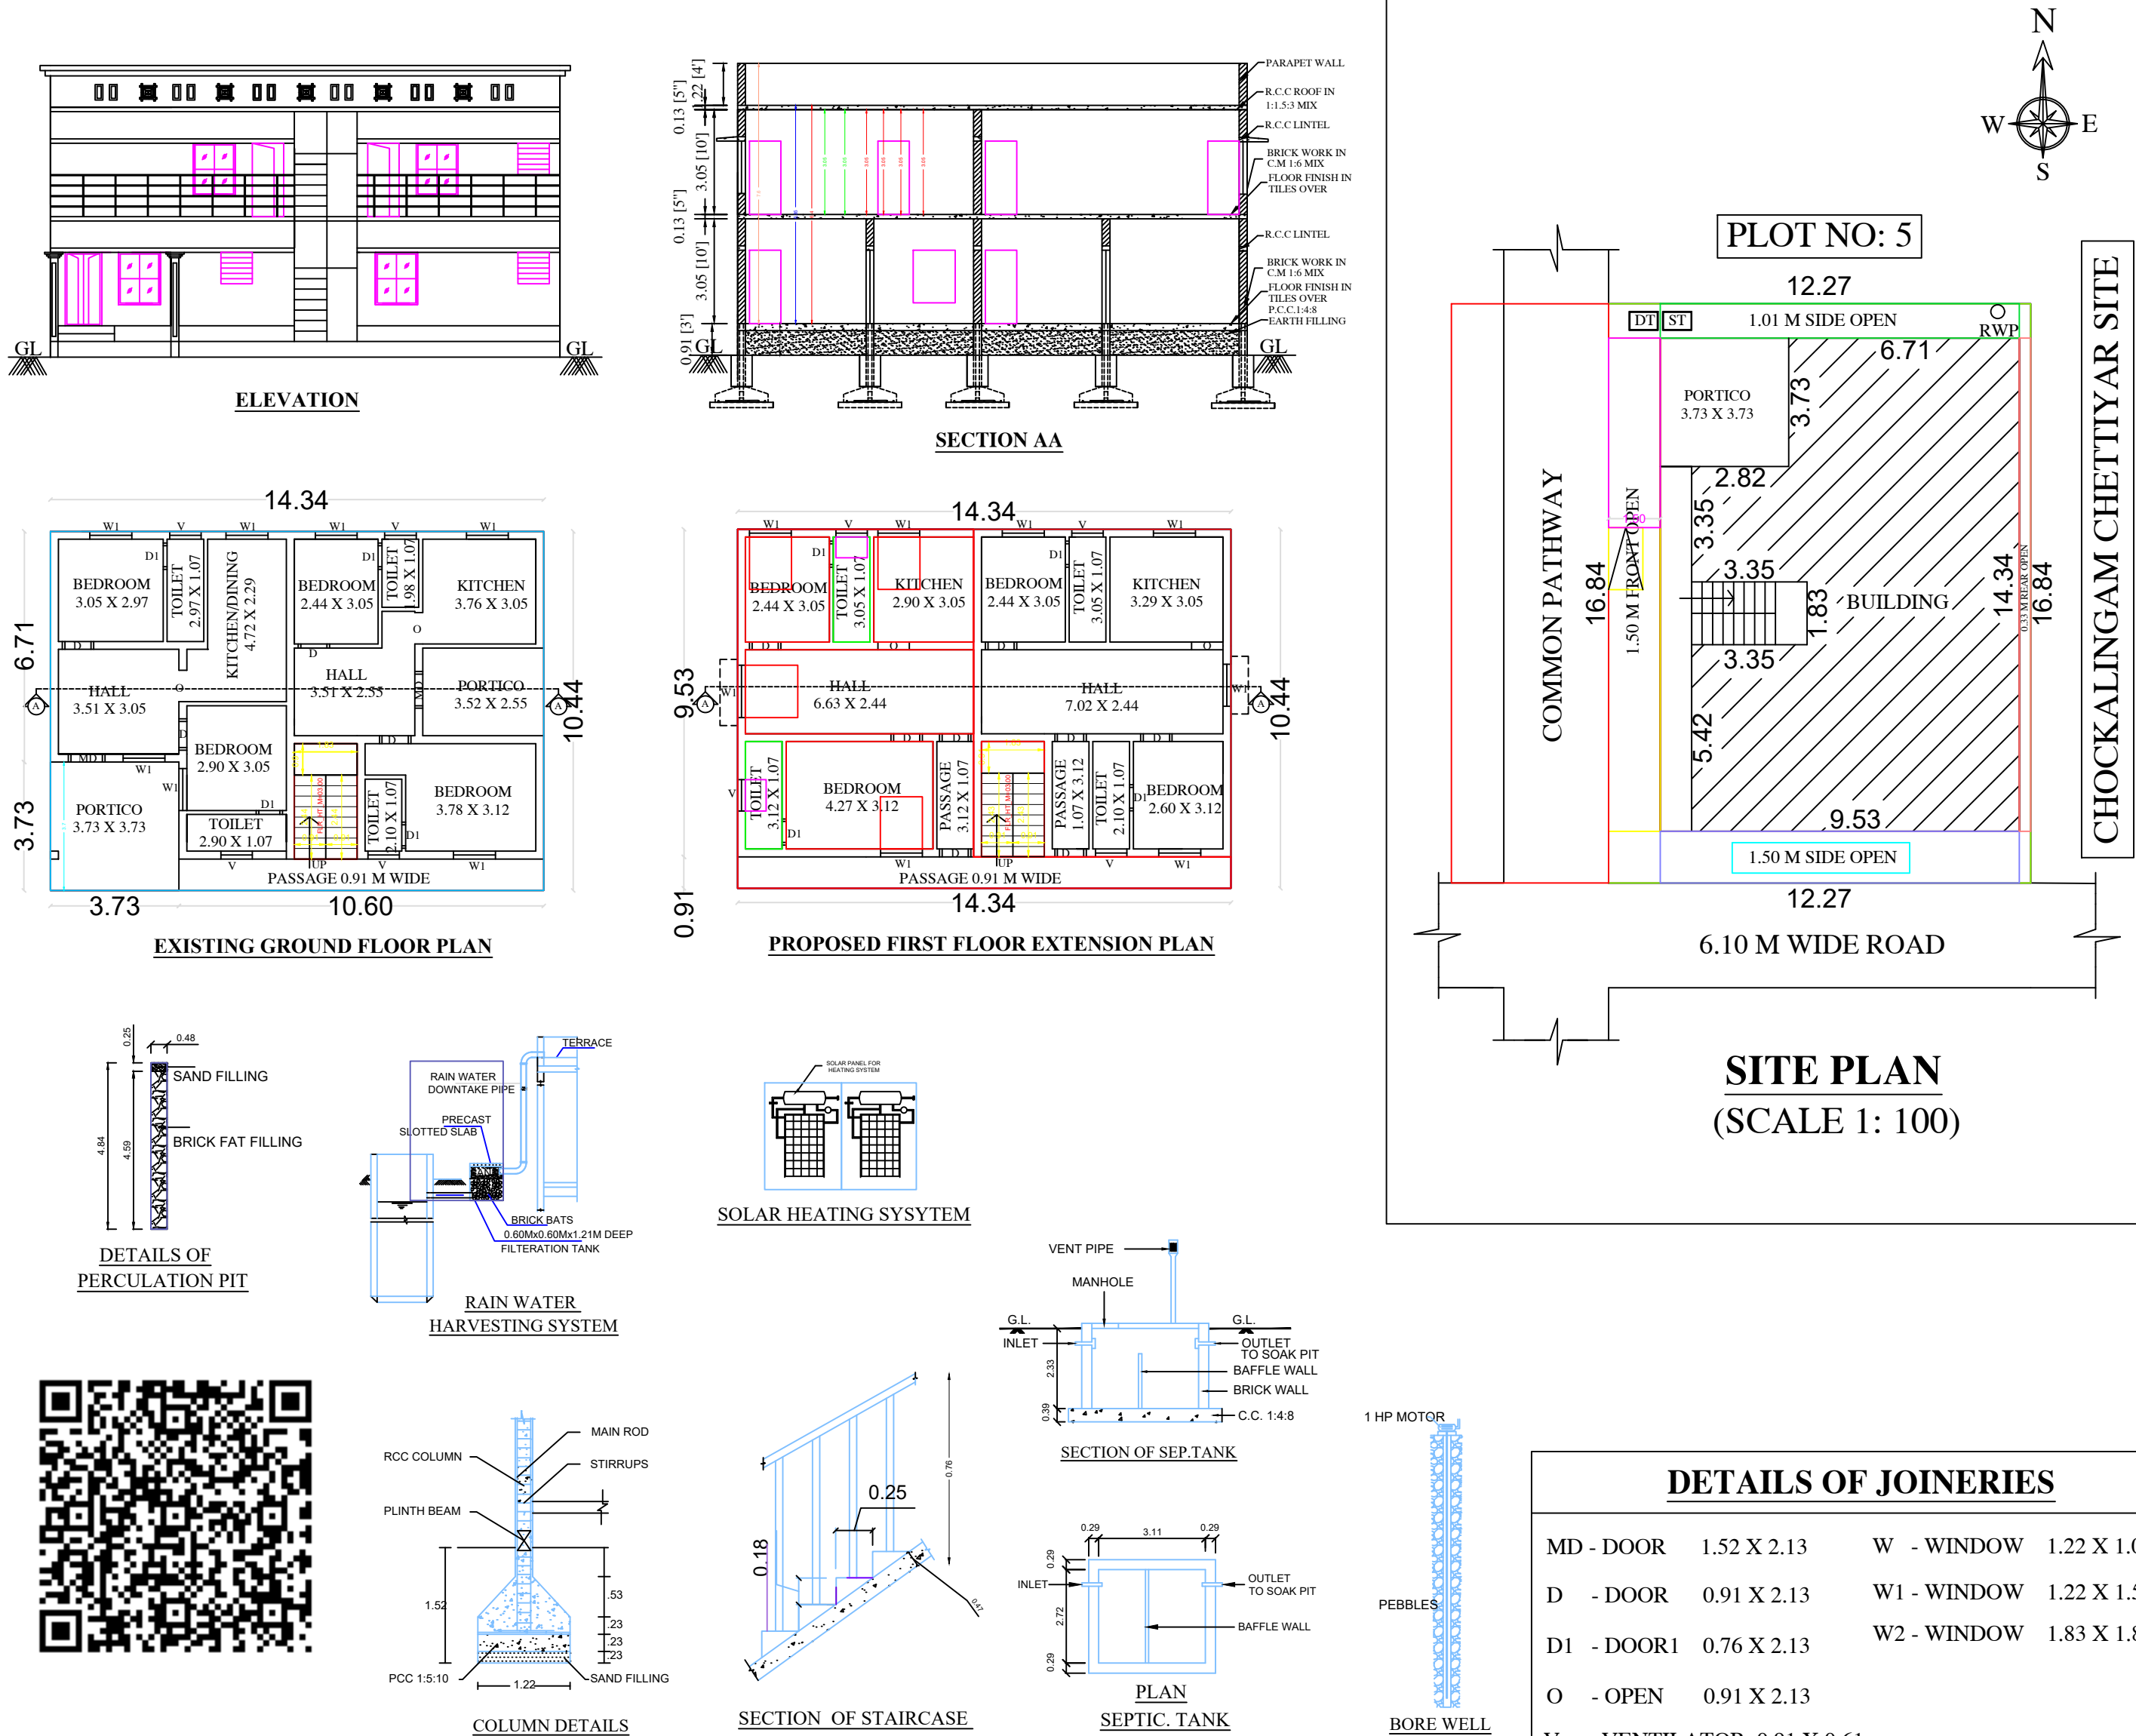

AREA DETAILS	SQ.M	SQ.FEET
AS PER DOCUMENT	206.61	2224.00
AS PER PATTa	206.61	2224.00
AS AT SITE	206.60	2223.82
PLINTH AREA		
EXT. GF AREA	141.44	1520.50
EXT. GF PORTICO AREA	23.73	255.10
EXT. FF AREA	82.20	883.75
PRO. FF EXTENSION AREA	78.43	844.21
AREA OF OPEN SPACE	41.71	448.40
PARKING	REQUIRED	PROVIDED
CARS SPACE	-	-
TWO WHEELER SPACE	1	1
FSI	1.57	
PLOT COVERAGE	79.94%	

APPLICANT:-

M. Maheshwari

M. MAHESHWARI

REGISTERED ENGINEER:

Er. SP. ARAVINDAN, D.C.E.,
Consulting Civil Engineer
Licensed Building Surveyor
S.V. CONSTRUCTION
No.20, Karpaga Complex, By-Pass Road
Sri Ram Nagar, KOTTAIYUR - 630 106
Cell : 9787493276

DETAILS OF JOINERIES

MD - DOOR	1.52 X 2.13	W - WINDOW	1.22 X 1.06
D - DOOR	0.91 X 2.13	W1 - WINDOW	1.22 X 1.52
D1 - DOOR1	0.76 X 2.13	W2 - WINDOW	1.83 X 1.83
O - OPEN	0.91 X 2.13		
V - VENTILATOR	0.91 X 0.61		