



PLAN SHOWING THE PROPOSED CONSTRUCTION OF RESIDENTIAL BUILDING AT SURVEY NO : 33/23, NEW SURVEY NO: 33/23B, PATTA NO : 3114, PLOT NO : 8, KURINCHI NAGAR, ILAYANGUDI BY-PASS ROAD, NORTH ILAYANGUDI GROUP, NORTH ILAYANGUDI VILLAGE ILAYANGUDI TOWN PANCHAYAT, ILAYANGUDI TALUK- SIVAGANGAI DISTRICT.

APPLICANT / OWNER NAME : Mr. AHAMED MAIDEEN S/O DAWOOD MARAIKAYAR

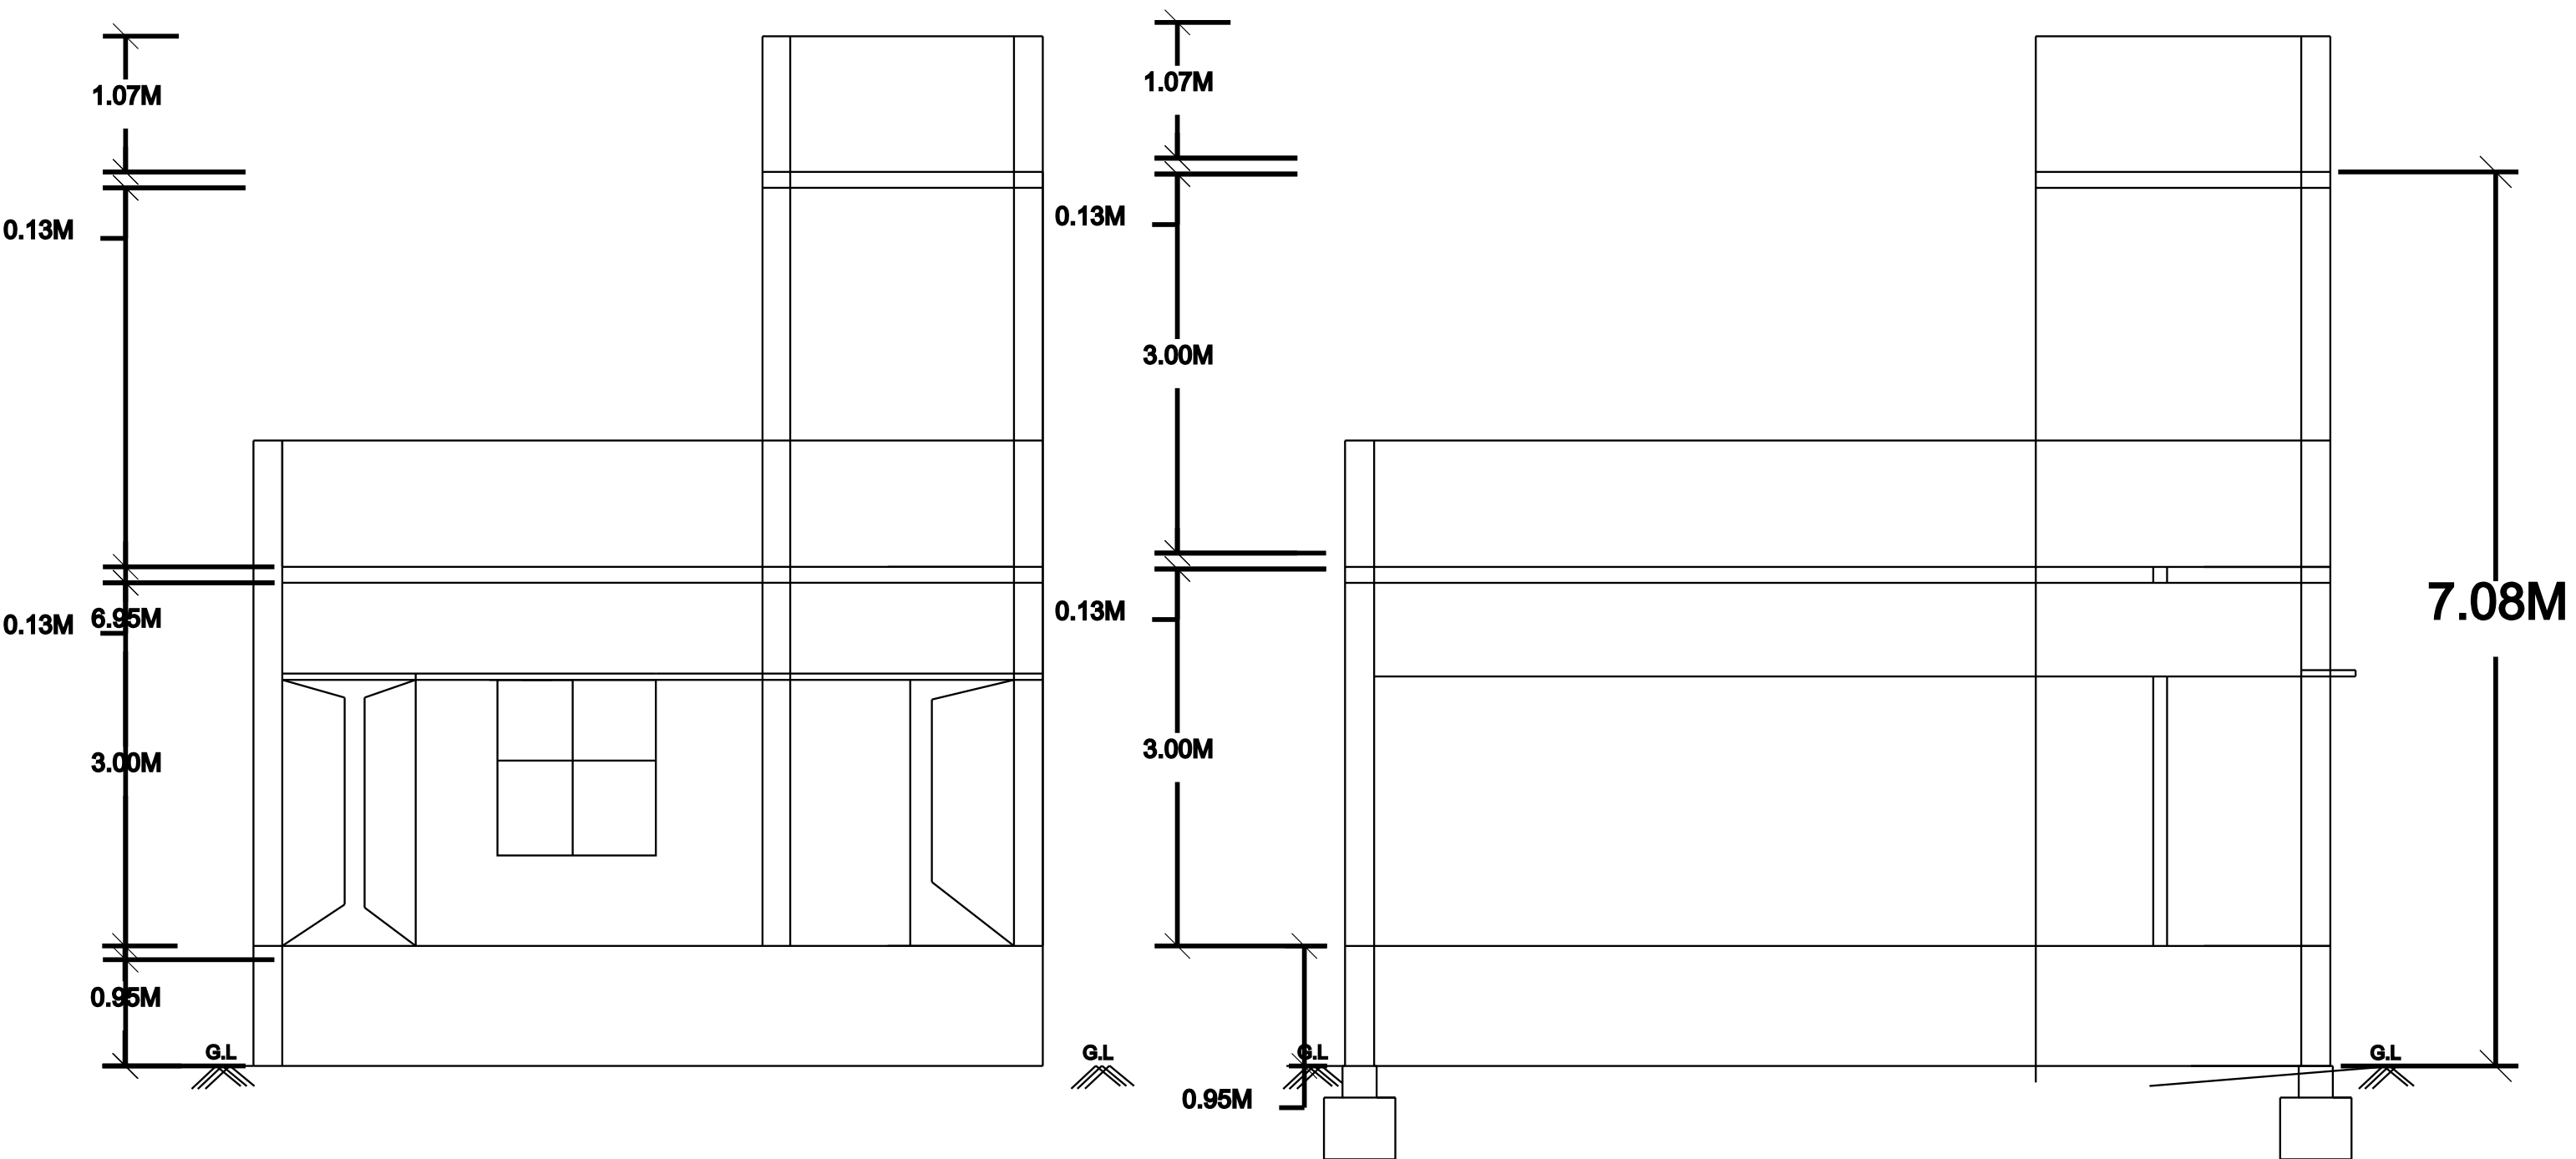


ELEVATION


SECTION ON -AA'

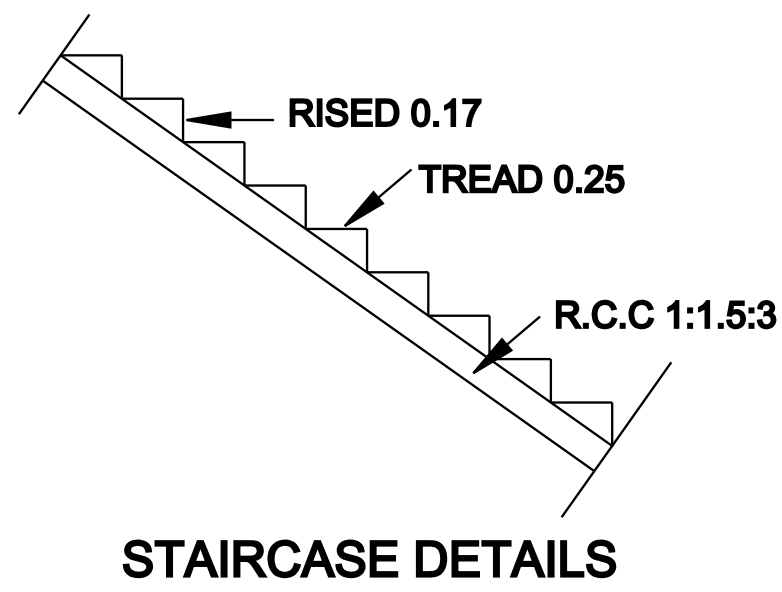



STAIRCASE DETAILS

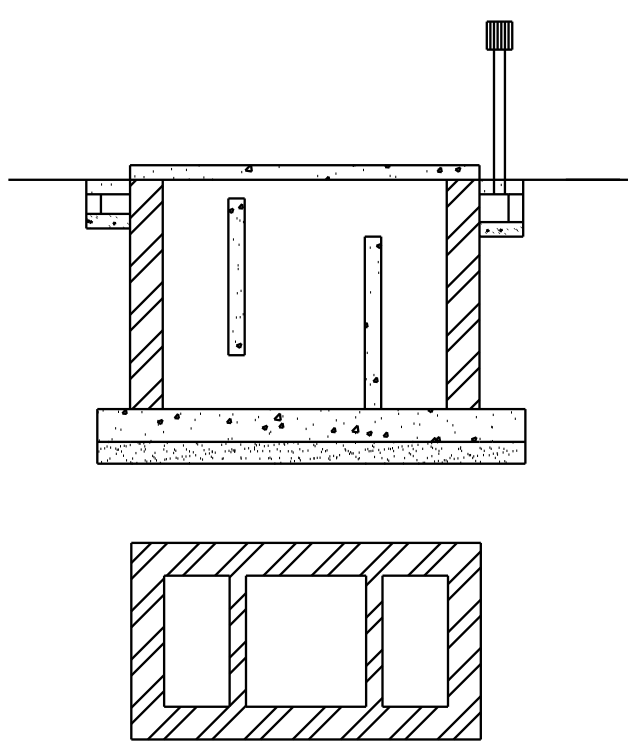

SEPTIC TANK DETAILS

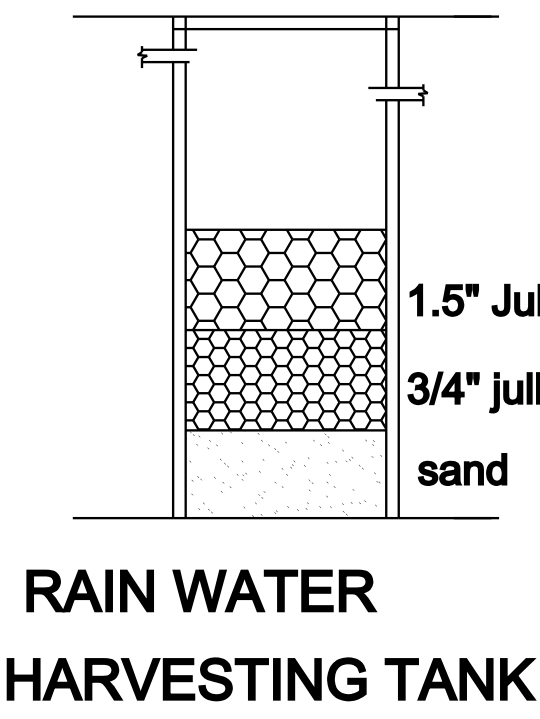


RAIN WATER HARVESTING TANK

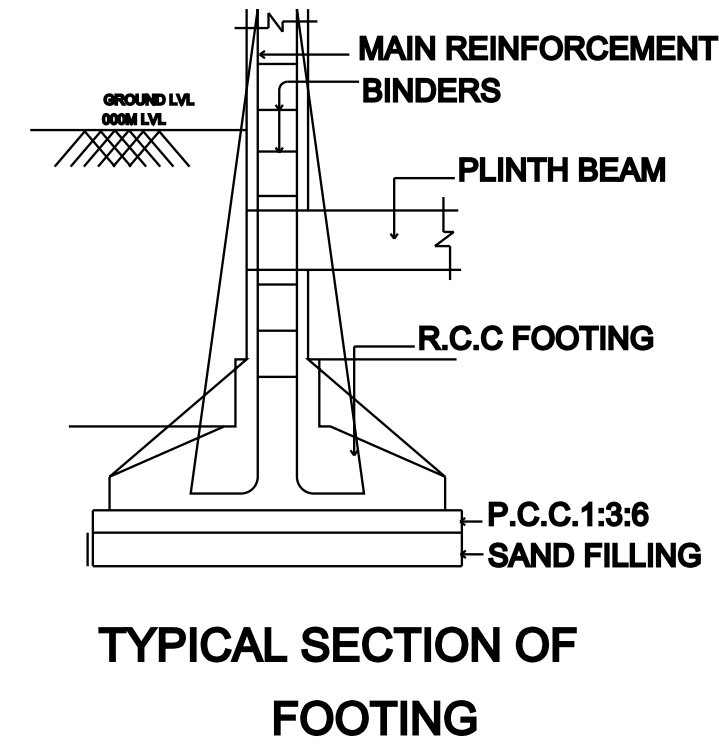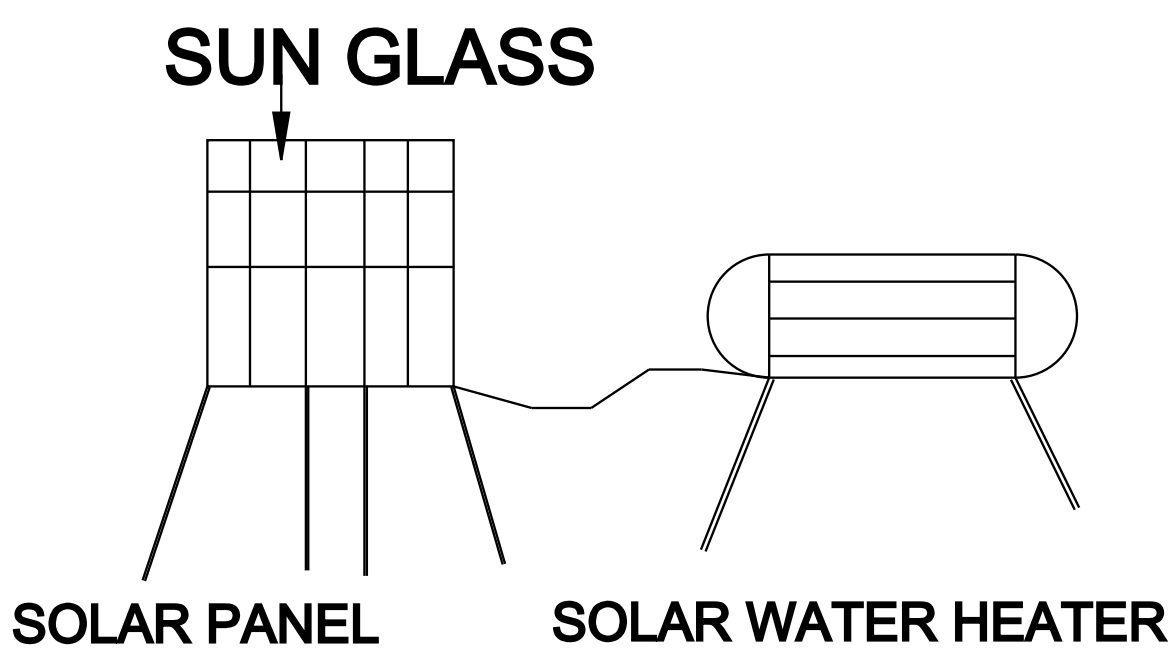

TYPICAL SECTION OF FOOTING

SITE PLAN

(NOT TO SCALE)

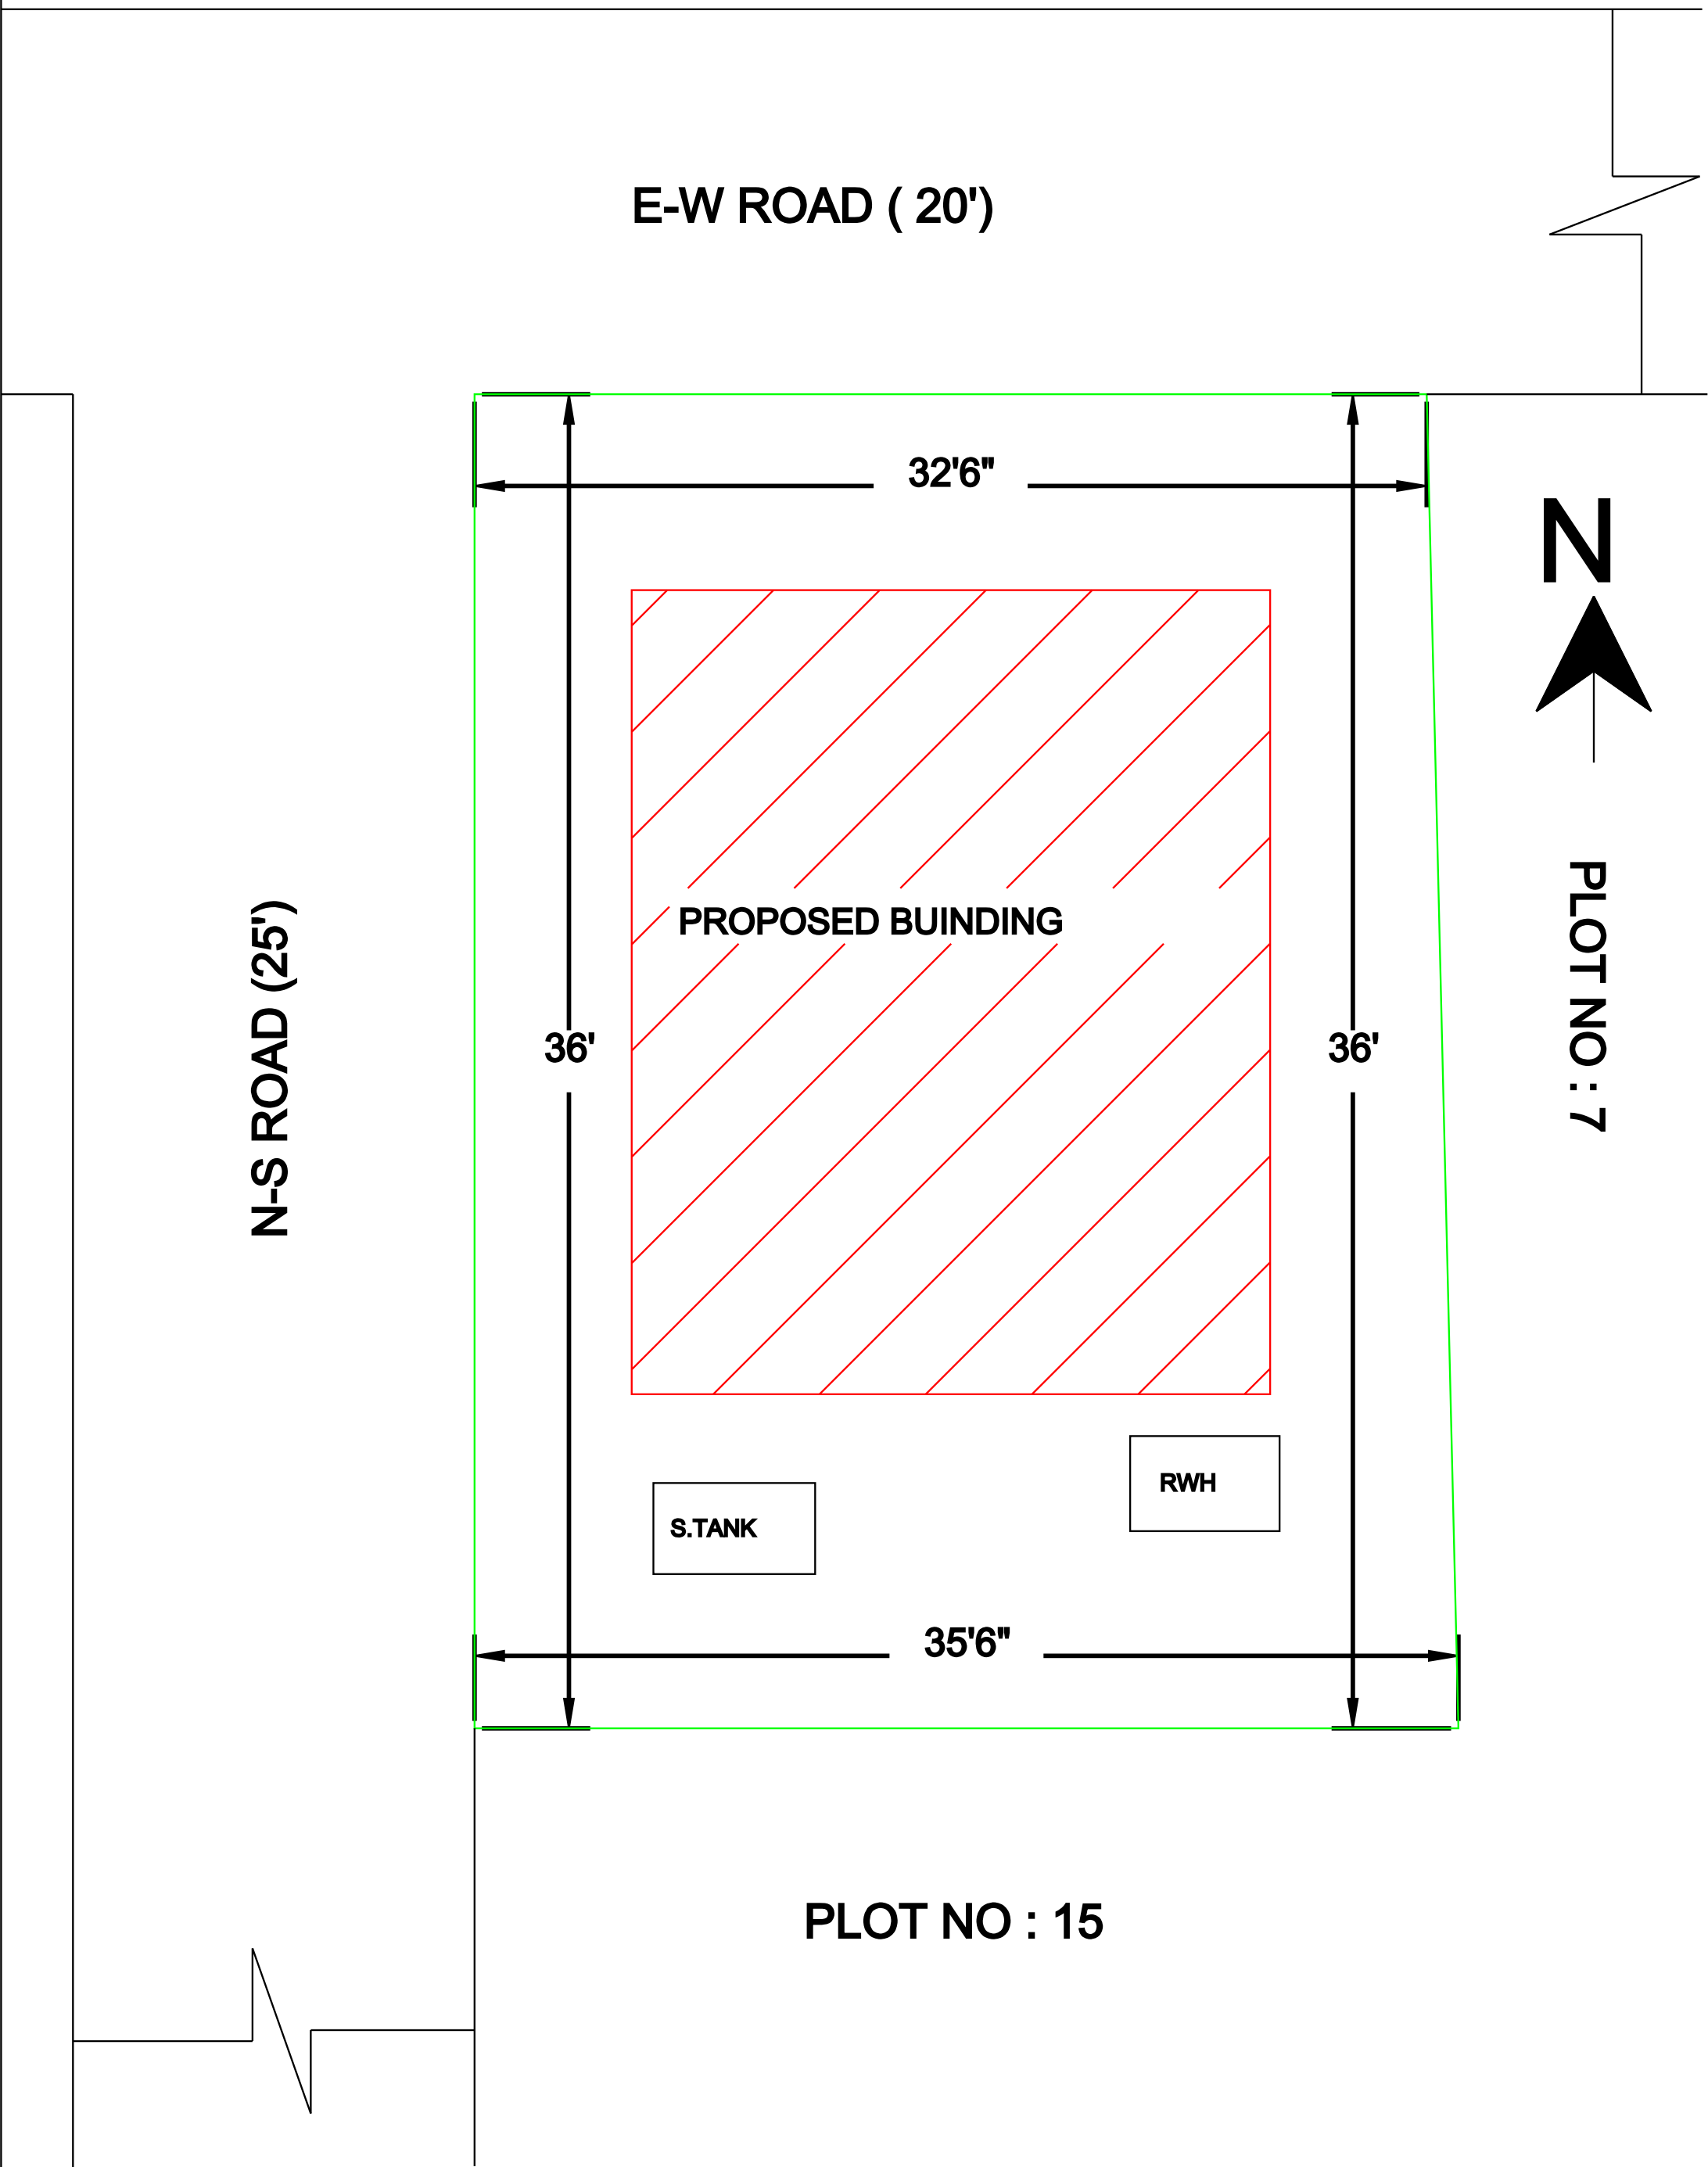

PROPOSED BUILDING
SITE BOUNDARY

AREA STATEMENT

DESCRIPTION	SQ.FT	SQ.M
SITE EXTENT	1224.00	113.71
PRO.GROUND FLOOR	420.00	39.02
PRO.FIRST FLOOR	63.29	5.88
PRO.SECOND FLOOR	-----	-----
OPEN SPACE	804.00	74.69

TOTAL FSI AREA : 44.90 SQ.M

SCHEDULE OF JOINERIES

TYPE	DESCRIPTION	SIZE
MD	MAIN DOOR	1.00X2.13
D1	DOOR	0.91X2.13
D2	DOOR	0.76X2.13
W	WINDOW	1.52X1.52
KW	KITCHEN WINDOW	1.52X0.91
V	VENTILATOR	0.91X0.61

APPLICANT / OWNER SIGNATURE

Mr. AHAMED MAIDEEN

REGISTERED ENGINEER

Er.M.KARTHIK B.E.,
Register Engineer & Approval Valuer
Reg No.13-2019-20
Athena Complex, Perumalkovil Street,
Ilayangudi 630702
Cell : 7373450006