

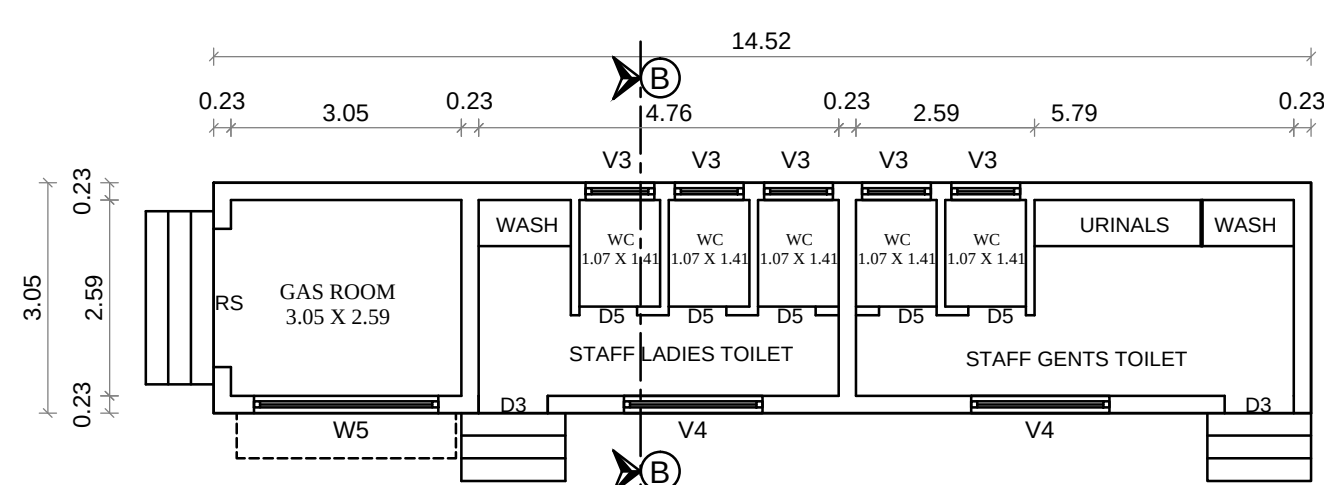
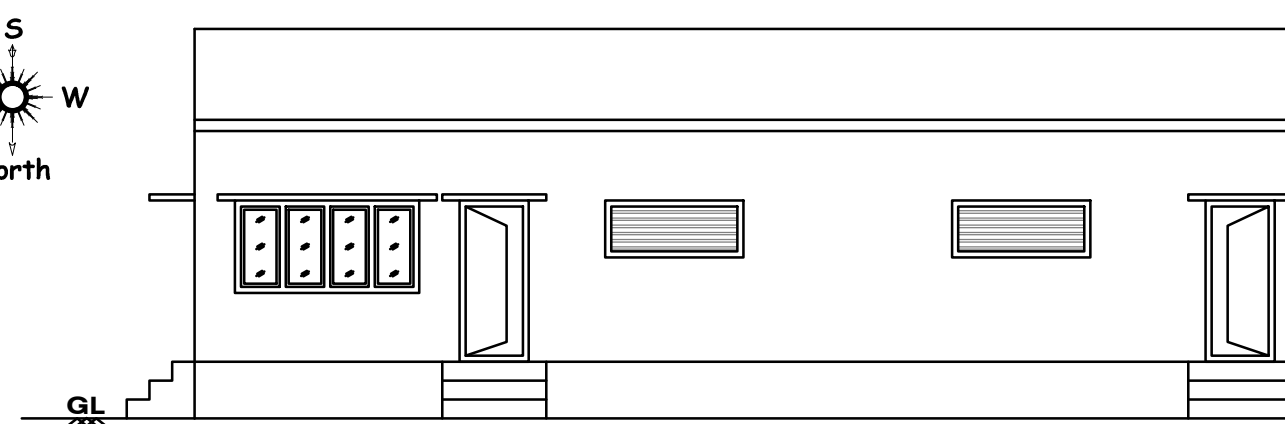
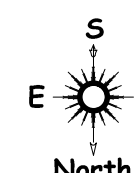


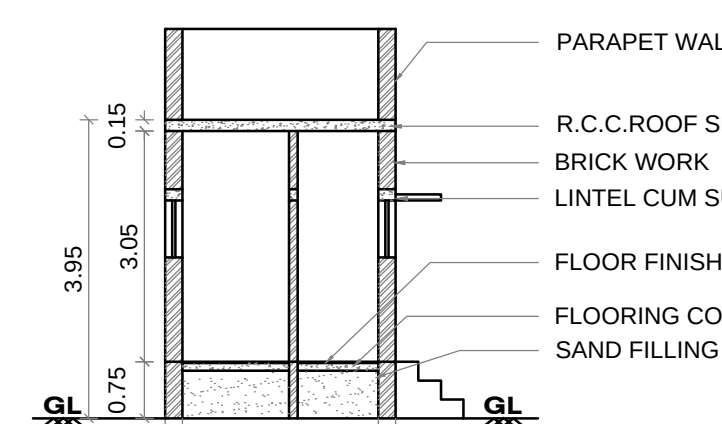


BLOCK -II GROUND FLOOR PLAN

BLOCK -II ELEVATION


BLOCK -II SECTION - "BB"

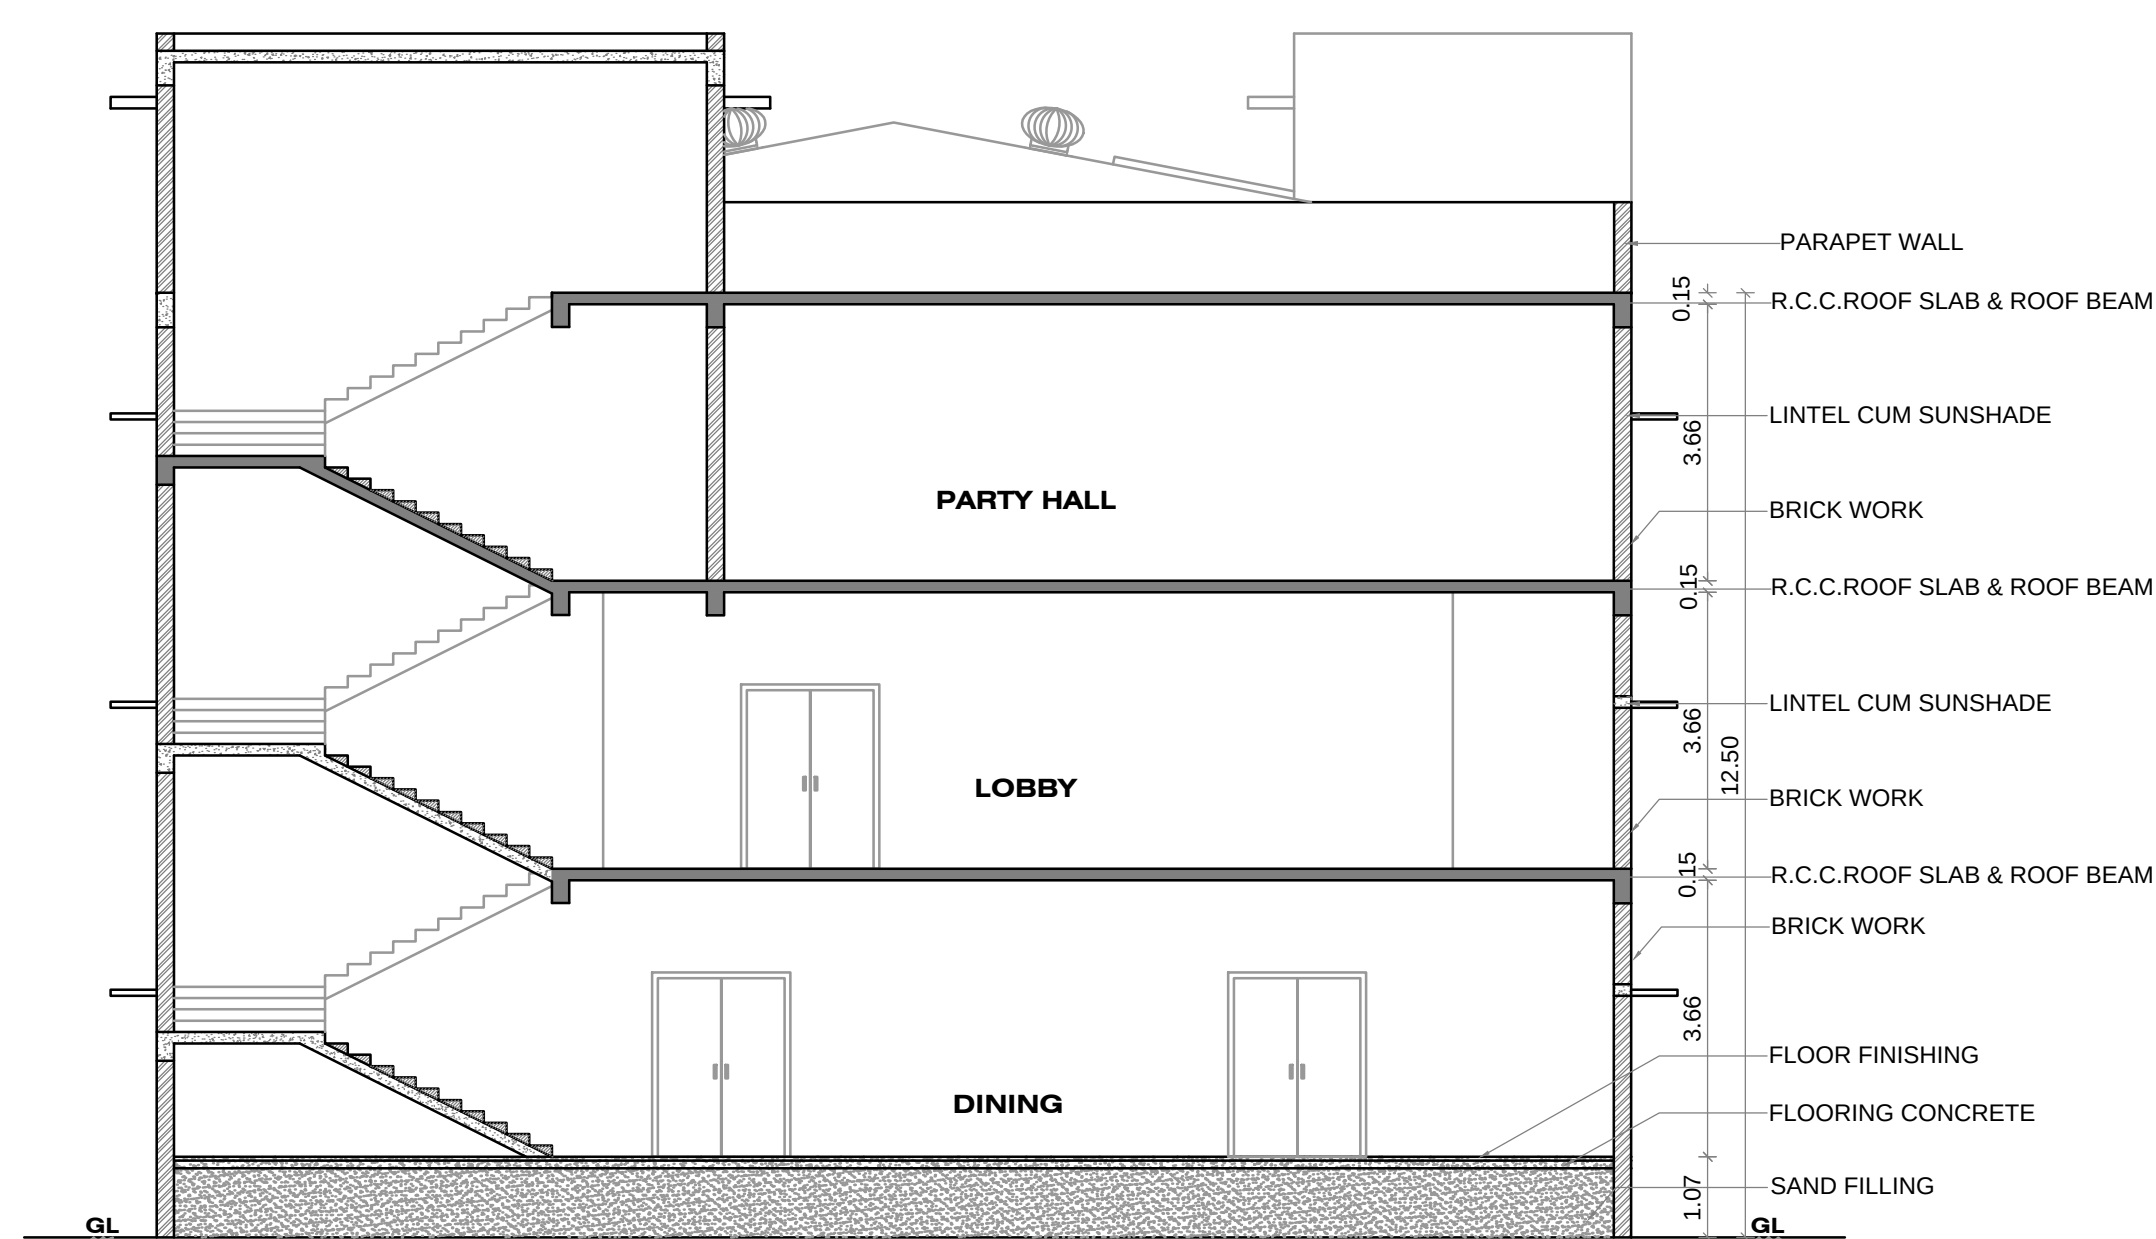


BLOCK -I SECTION - "CC"

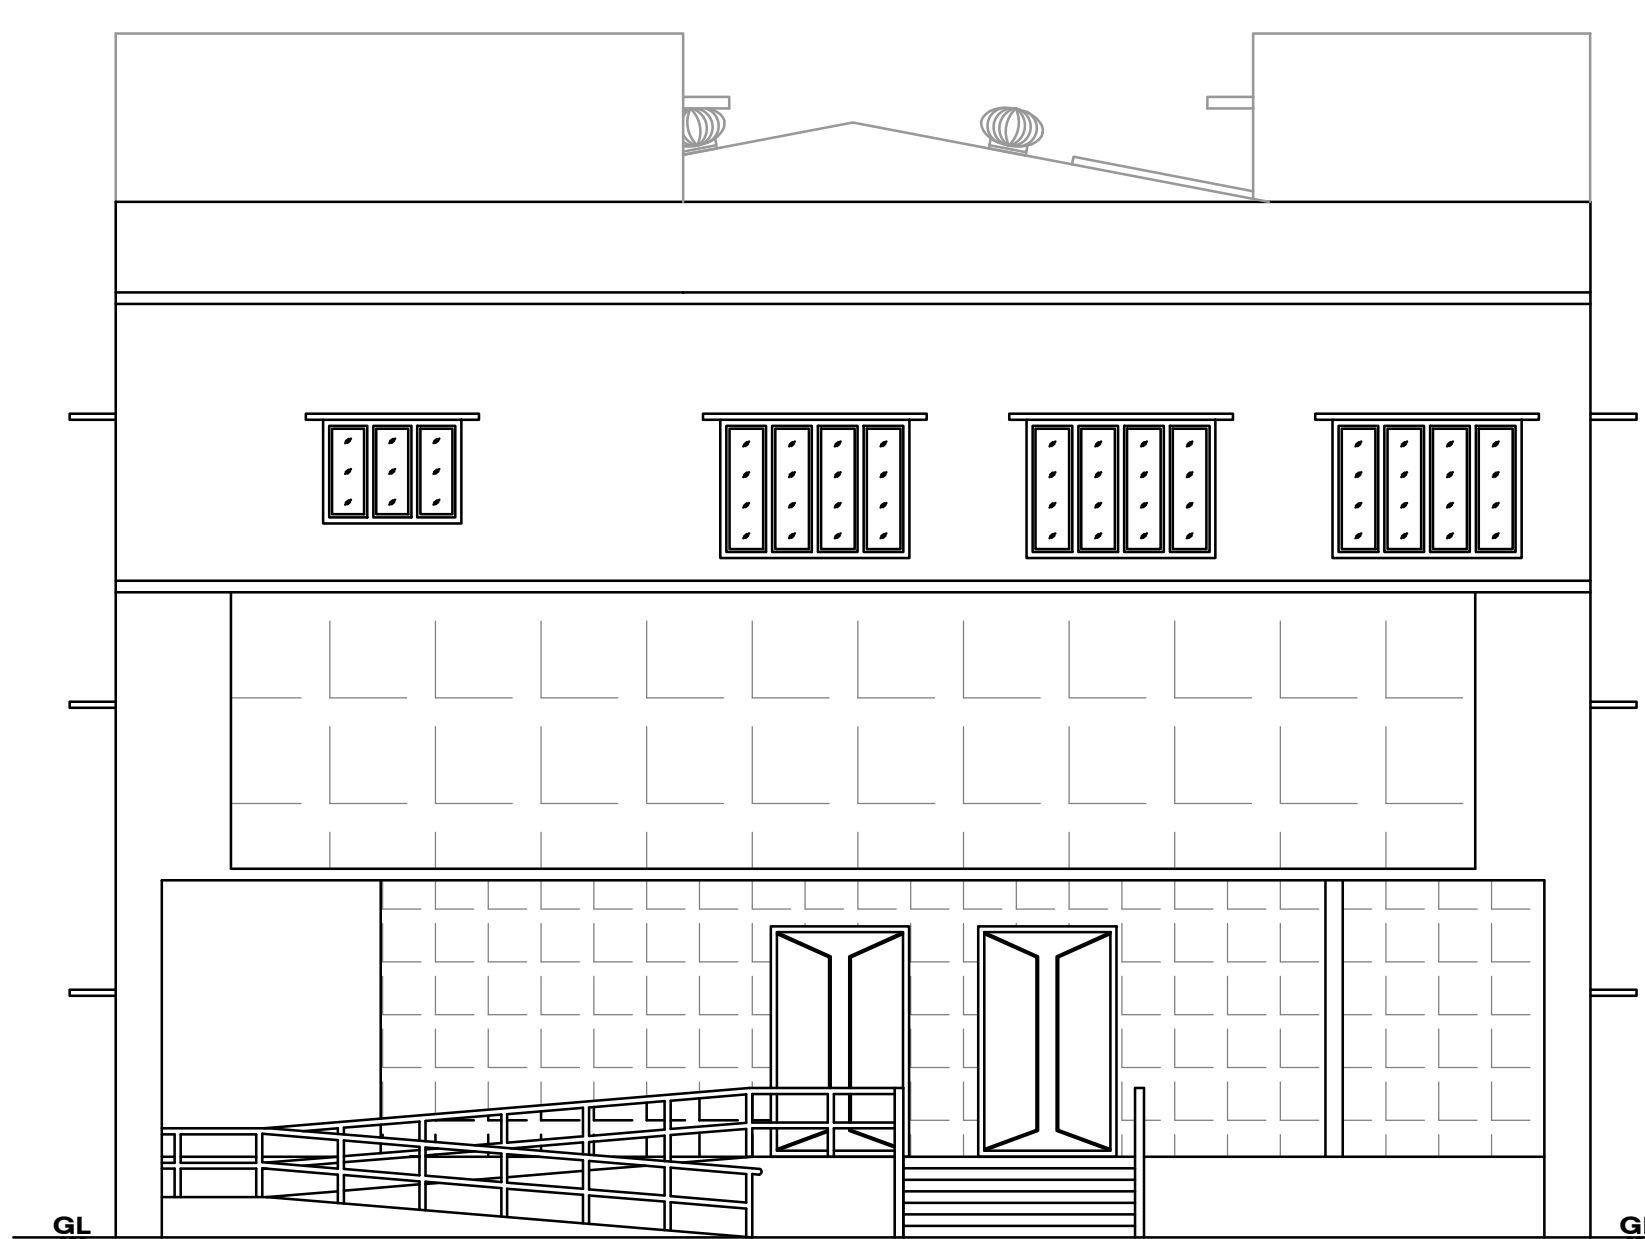

<u>BLOCK -I</u>	<u>ELEVATION</u>
-----------------	------------------

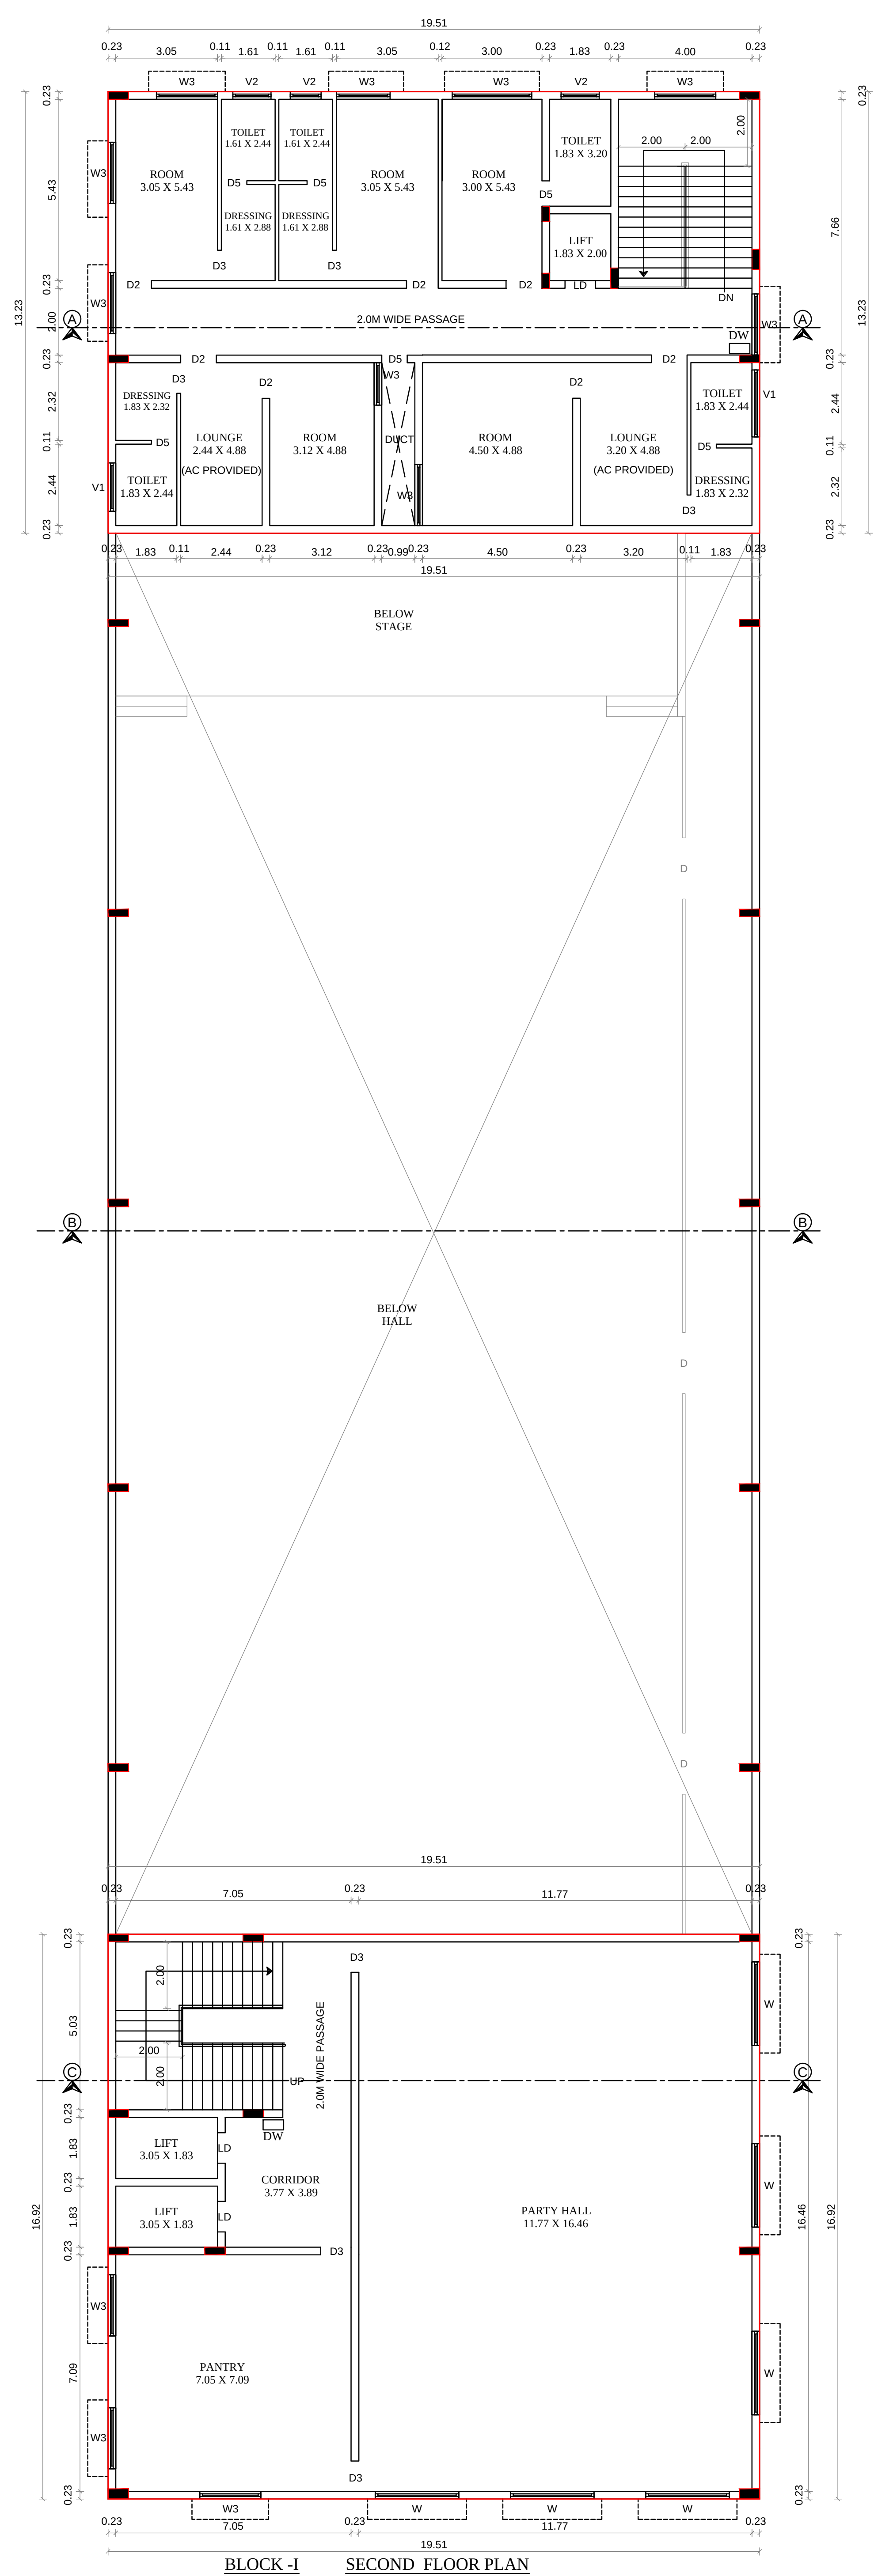


BLOCK -I SECOND FLOOR PLAN

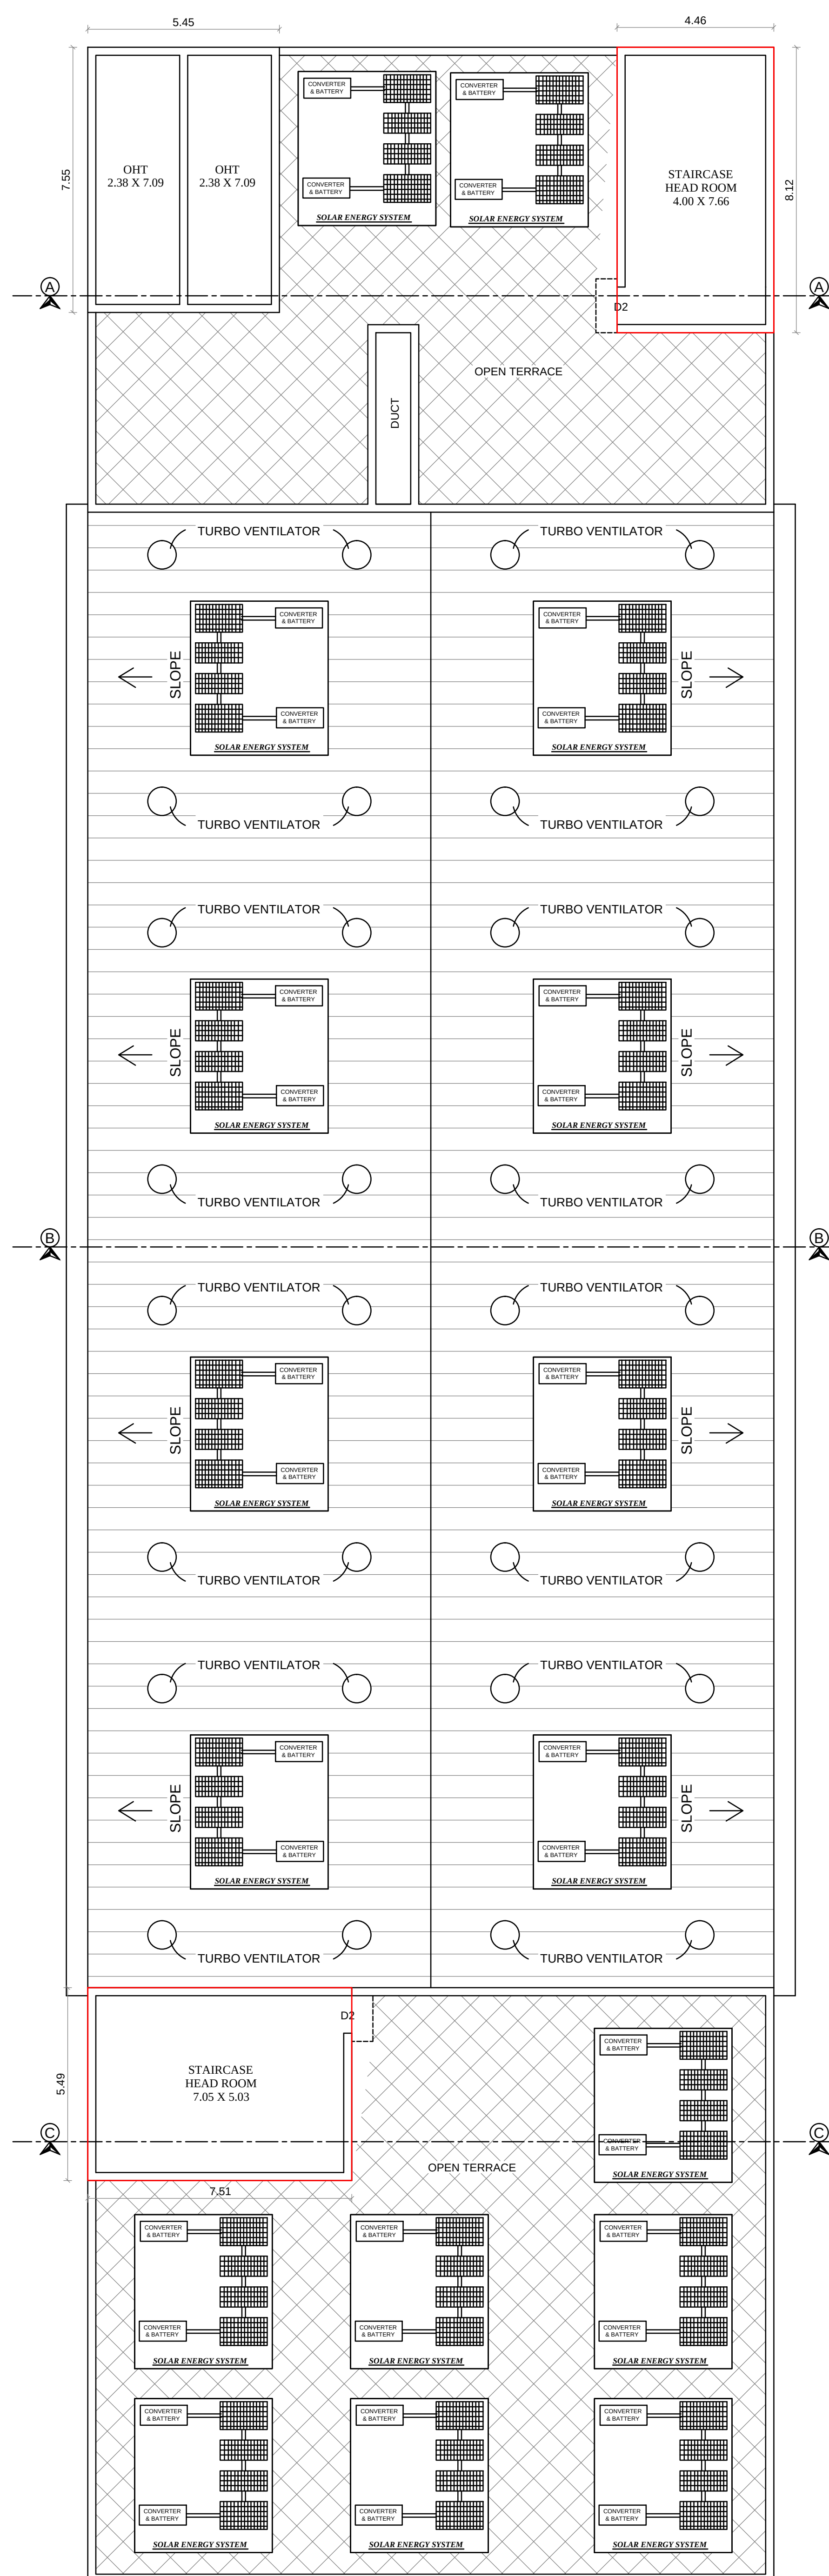

BLOCK -I TERRACE FLOOR PLAN

SCALE - 1:100
ALL DIMENSION AREA IN METER

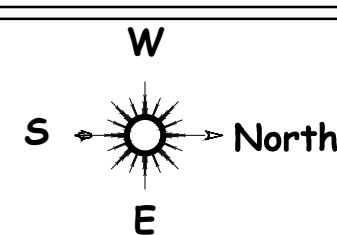

SPECIFICATION:

FOUNDATION	: COLUMN FOOTING
BRICK WORK	: C.M 1:6 FOR SUPER STRUCTURE
PLASTERING	: C.M 1:5 FOR WALLS & 1:3 FOR CELLING
CEMENT PAINT	: 2 COATS FOR WALLS & 1 EXTRA COAT FOR CEILING
R.C.C	: 1:2:4 FOR SLABS & LINTELS
WOOD WORK	: ALL WOOD WORKS IN BEST QUALITY TIMBER

NOTE

1. FIRE EXTINGUISHER WILL BE PROVIDED.
2. FIRE ALARM TO BE PROVIDED.
2. DRINKING WATER TO BE PROVIDED.
3. RAIN WATER HARVESTING SYSTEM WILL BE PROVIDED.
4. SOLAR ENERGY SYSTEM TO BE PROVIDED.
5. WASTE WATER RECYCLED & USED FOR GARDEN PURPOSE.
6. STRUCTURE IS DESIGNED SAFELY FOR EARTH QUAKE RESISTANCE



BUILDING AREA STATEMENT

FLOOR NAME	F.S.I Sq.Mtrs	Non F.S.I Sq.Mtrs	Total Sq.Mtrs
BLOCK - I (Kalyanamadamapam Building)			
PROPOSED GROUND FLOOR	1406.87	-	1406.87
PROPOSED FIRST FLOOR	1406.87	-	1406.87
PROPOSED SECOND FLOOR	588.23	-	588.23
PROPOSED HEAD ROOM	-	77.44	77.44
BLOCK - II (Toilet Block)			
PROPOSED GROUND FLOOR	44.29	-	44.29

SCHEDULE OF JOINERY

JOINERYS		SIZE (M x M)	JOINERYS		SIZE (M x M)
RS	Rolling Shutter	1.83 x 3.05	W1	WINDOW	2.30 x 1.37
MD	MAIN DOOR	1.83 x 3.05	W2	WINDOW	2.13 x 1.37
D	DOOR	1.83 x 3.05	W3	WINDOW	1.83 x 1.37
D1	DOOR	1.52 x 3.05	W4	WINDOW	1.52 x 1.37
D2	DOOR	1.07 x 2.13	W5	WINDOW	2.44 x 1.22
D3	DOOR	0.91 x 2.13	V	VENTILATOR	4.88 x 0.91
D4	DOOR	0.84 x 2.13	V1	VENTILATOR	1.45 x 0.75
D5	DOOR	0.76 x 2.13	V2	VENTILATOR	1.14 x 0.75
LD	LIFT DOOR	0.91 x 2.13	V3	VENTILATOR	0.91 x 0.75
W	WINDOW	2.50 x 1.83	V4	VENTILATOR	1.83 x 0.75

APPLICANT

M. Sri Pradeesh
Sri Pradeesh.M
Registered Architect
CA/2024/169773
Mobile No: 9947707740
Theni Best Cadd & Plotting
Periyakulam Road, Theni-625531

ARCHITECT


RAMA RAM SHANKAR B.Tech,M.E.,
REGISTERED STRUCTURAL ENGINEER GRADE - II
DTPC Registration No. RSE.GR-II 2022/10/003
No. 15/1/7/2, Sivanantha Nagar, Palanichettipatti
Thend (Dt) - 625 531. Mobile No: 9481953909


STRUCTURAL ENGINEER

Dr. R. Ravibharath, B.E., CIVIL
DTC Registered Engineers Grade-II (Reg)
Reg. No: RE.GR-11-2021/10/003
RP CONSTRUCTIONS
#485/5, Maruthi Complex,
Convent School Opp. THIENI-625 531.
Cell: 8056578242, 6380486848

REGISTER ENGINEER

PLAN SHOWING THE PROPOSED CONSTRUCTION
OF GROUND FLOOR, FIRST FLOOR AND
SECOND FLOOR KALYANAMANDAPAM
BUILDING IN SURVEY NO: 1648/2D1 AT
VADAVEERANAYAKANPATTI VILLAGE,
VADAPUDUPATTI PANCHAYAT, PERIYAKULAM
PANCHAYAT UNION/ TALUK, THENI DISTRICT.

SCALE - 1:100
ALL DIMENSION AREA IN METER

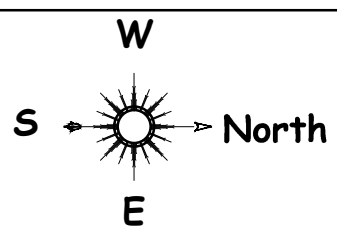

SPECIFICATION:

FOUNDATION : COLUMN FOOTING
BRICK WORK : C.M 1:6 FOR SUPER STRUCTURE
PLASTERING : C.M 1:5 FOR WALLS & 1:3 FOR CELLING
CEMENT PAINT : 2 COATS FOR WALLS & 1 EXTRA COAT
FOR CEILING
R.C.C : 1:2:4 FOR SLABS & LINTELS
WOOD WORK : ALL WOOD WORKS IN BEST QUALITY TIMBER

NOTE

1. FIRE EXTINGUISHER WILL BE PROVIDED.
2. FIRE ALARM TO BE PROVIDED.
3. DRINKING WATER TO BE PROVIDED.
4. RAIN WATER HARVESTING SYSTEM WILL BE PROVIDED.
5. SOLAR ENERGY SYSTEM TO BE PROVIDED.
6. WASTE WATER RECYCLED & USED FOR GARDEN PURPOSE.
7. STRUCTURE IS DESIGNED SAFELY FOR EARTH QUAKE RESISTANCE

☆ FE
△ FA
□ DW

BUILDING AREA STATEMENT

FLOOR NAME	F.S.I Sq.Mtrs	Non F.S.I Sq.Mtrs	Total Sq.Mtrs
BLOCK - I (Kalyanamandapam Building)			
PROPOSED GROUND FLOOR	1406.87	-	1406.87
PROPOSED FIRST FLOOR	1406.87	-	1406.87
PROPOSED SECOND FLOOR	588.23	-	588.23
PROPOSED HEAD ROOM	-	77.44	77.44

SCHEDULE OF JOINERY


JOINERYS	SIZE (M x M)	JOINERYS	SIZE (M x M)
RS Rolling Shutter	1.83 x 3.05	W1 WINDOW	2.30 x 1.37
MD MAIN DOOR	1.83 x 3.05	W2 WINDOW	2.13 x 1.37
D DOOR	1.83 x 3.05	W3 WINDOW	1.83 x 1.37
D1 DOOR	1.52 x 3.05	W4 WINDOW	1.52 x 1.37
D2 DOOR	1.07 x 2.13	W5 WINDOW	2.44 x 1.22
D3 DOOR	0.91 x 2.13	V VENTILATOR	4.88 x 0.91
D4 DOOR	0.84 x 2.13	V1 VENTILATOR	1.45 x 0.75
D5 DOOR	0.76 x 2.13	V2 VENTILATOR	1.14 x 0.75
LD LIFT DOOR	0.91 x 2.13	V3 VENTILATOR	0.91 x 0.75
W WINDOW	2.50 x 1.83	V4 VENTILATOR	1.83 x 0.75

APPLICANT

ARCHITECT

STRUCTURAL ENGINEER


REGISTER ENGINEER

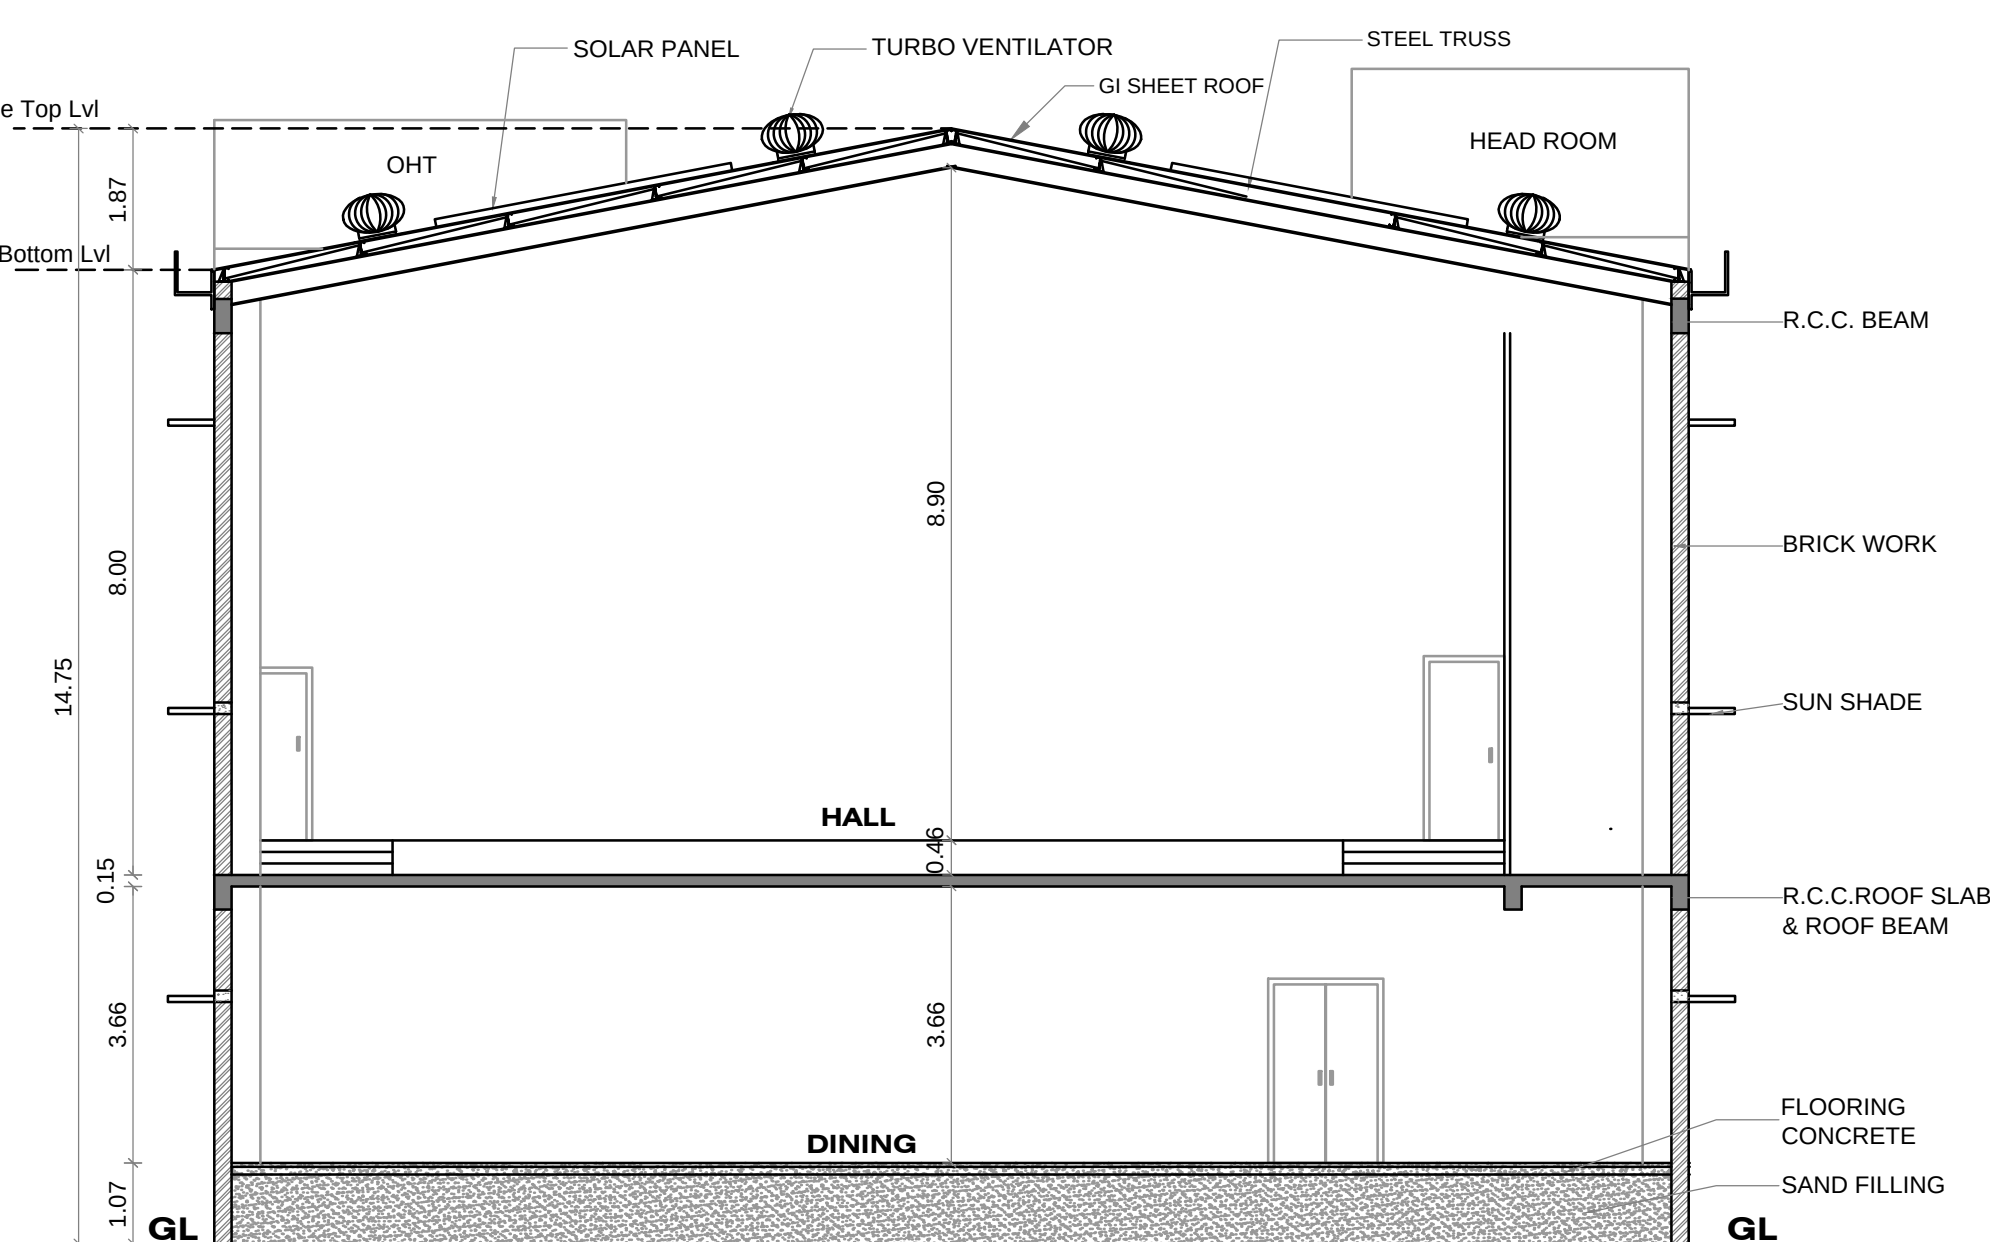


BLOCK-I SECTION - "BB"



BLOCK-I SECTION - "AA"

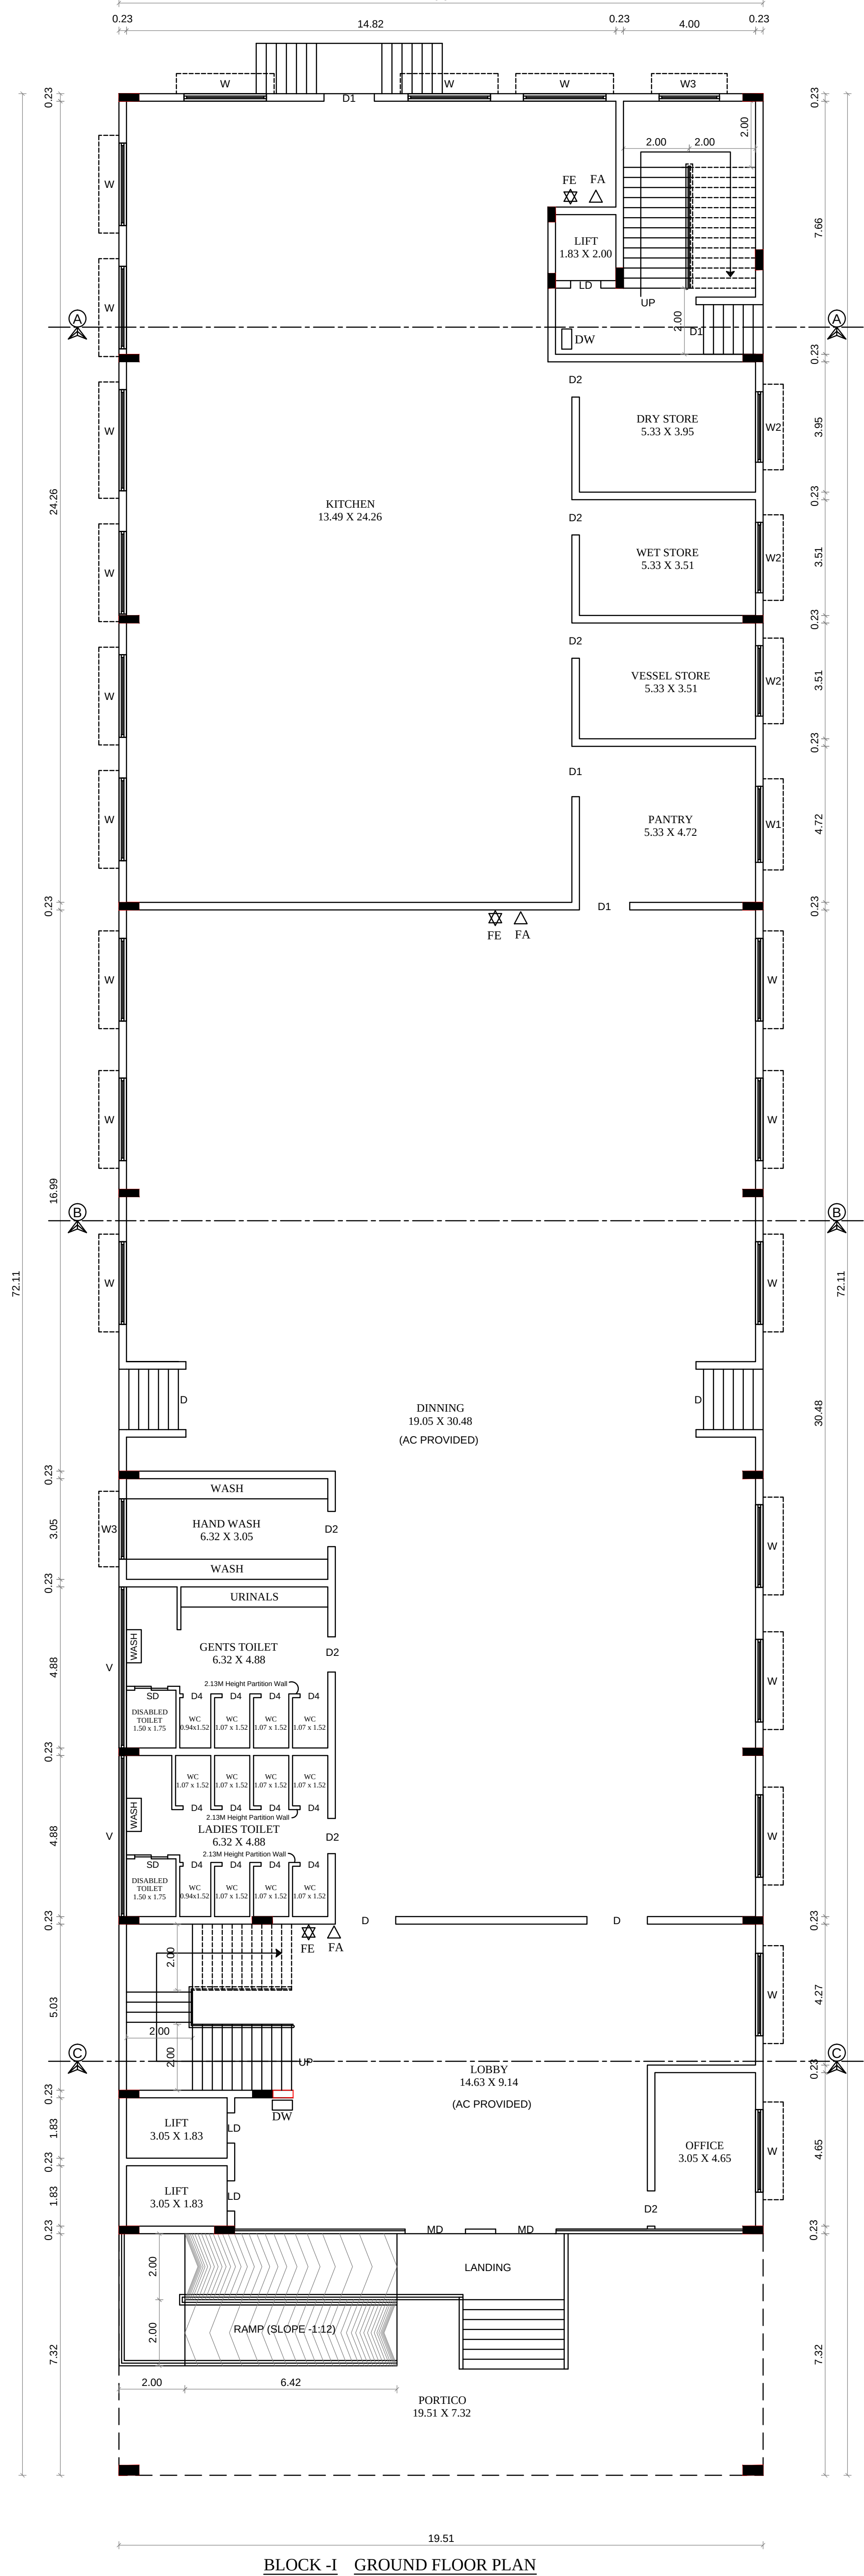

BLOCK-I GROUND FLOOR PLAN

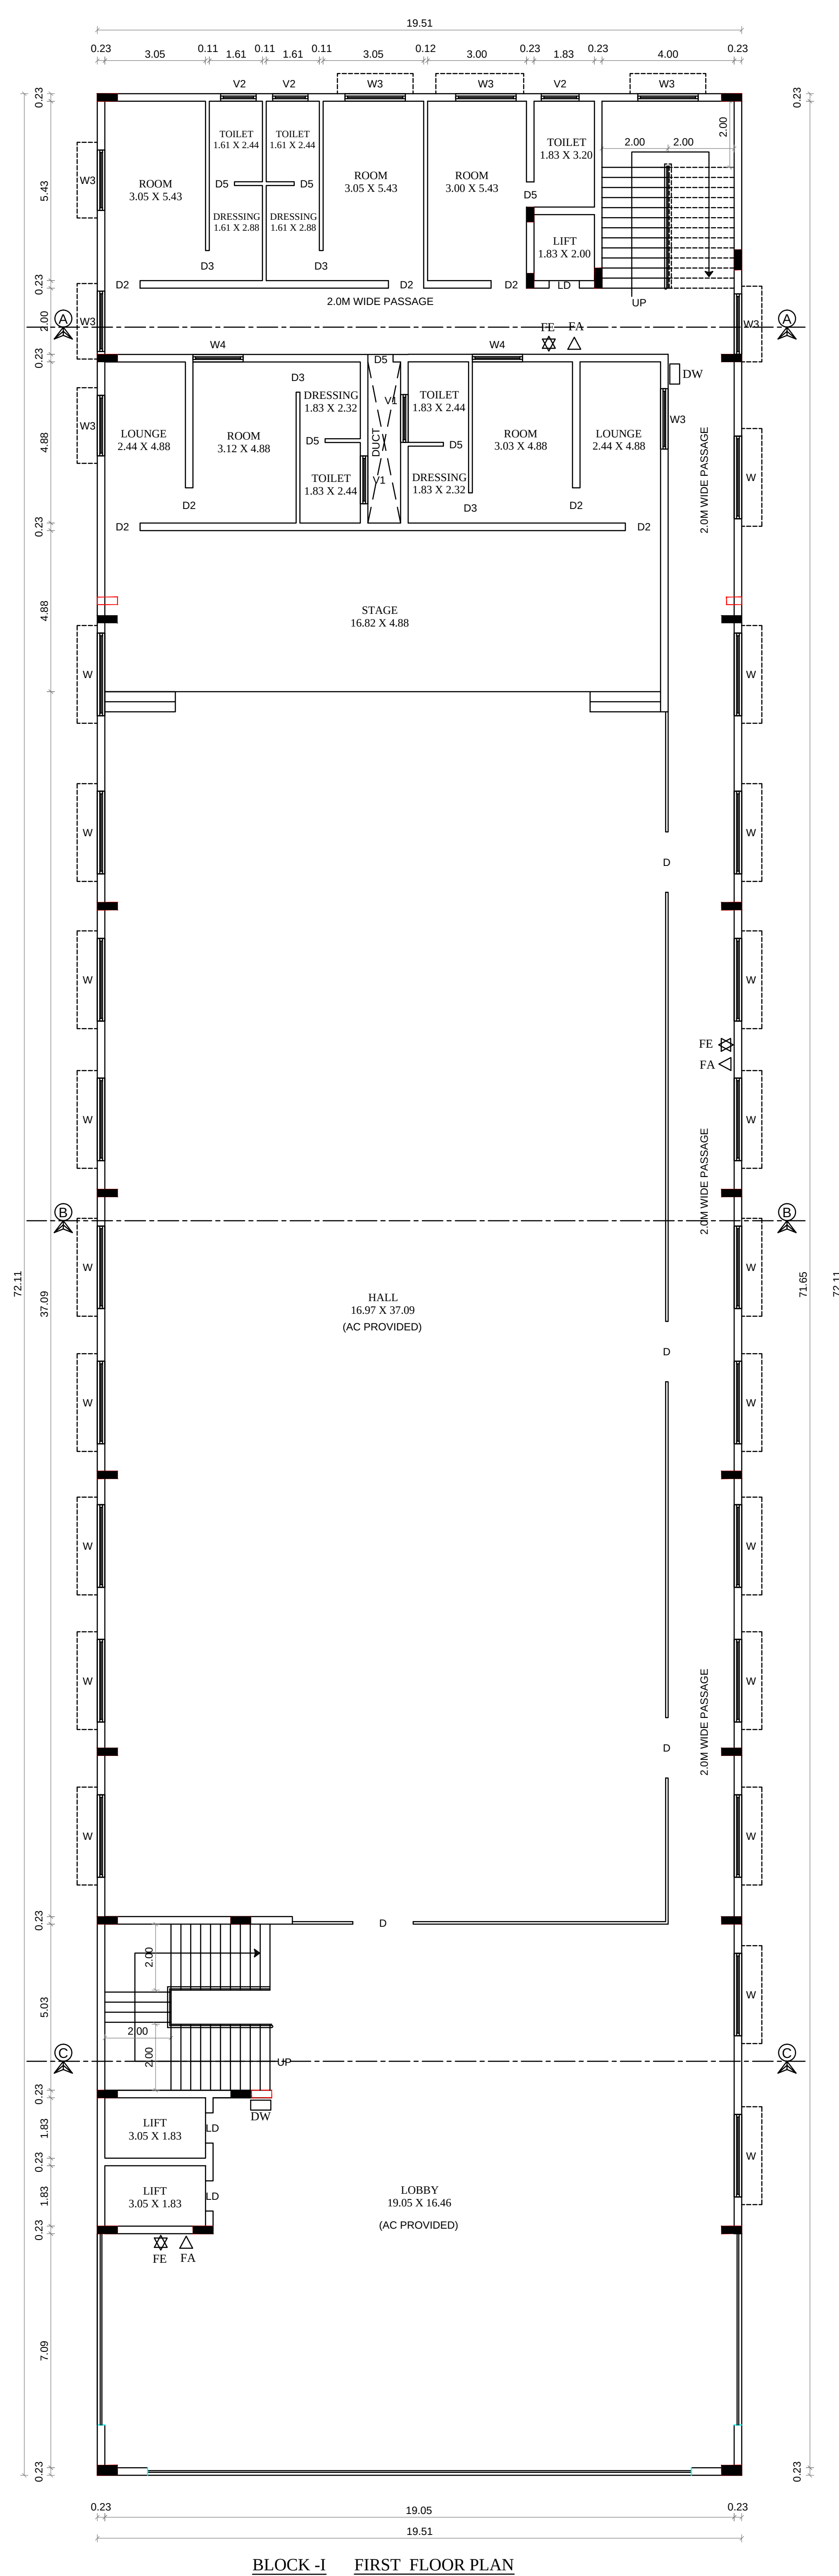

BLOCK-I FIRST FLOOR PLAN

BUILDING APPROVAL

Roc.No : SWP / BPA / 0410733 / 2024
Site Boundary shown as "A" to "E" and
Approval No : BP/SWP / DTCP (TD) - 01/2025

Sri Pradeesh.M
Sri Pradeesh.M
Registered Architect
CA/2024/180773
Mobile No: 9847767740
Theni Bus Stand & Piding
Pertyakulam Road, Theni-625531

Rama Ram Shankar
RAMA RAM SHANKAR B.Tech, M.E.,
REGISTERED STRUCTURAL ENGINEER GRADE - II
DTCP Registration No. RSE,GR-II 2022/10/003
No. 16/1/7/2, Sivanantha Nagar, Palanichettipatti
Theni (TN) - 625 531. Mobile No: 9481953909

E. R. Ravibharath
E. R. RAVIBHARATH, B.E., CIVIL
DTCP Registered Engineers Grade-II (Reg)
Reg. No: RE GR-II 2021/10/003
RP CONSTRUCTIONS
465/5, Maruthi Complex,
Convent School Opp. THENI-625 531,
Cell: 8056578242, 6380486848

