
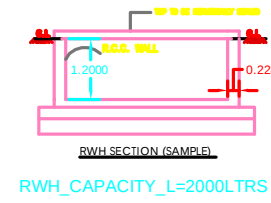
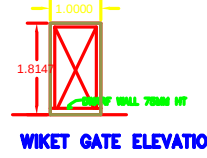
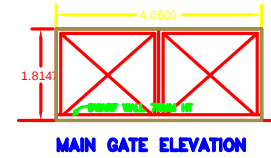
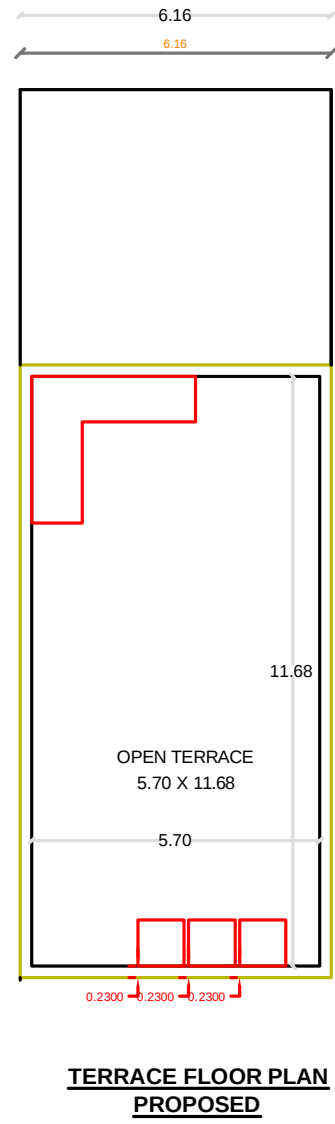
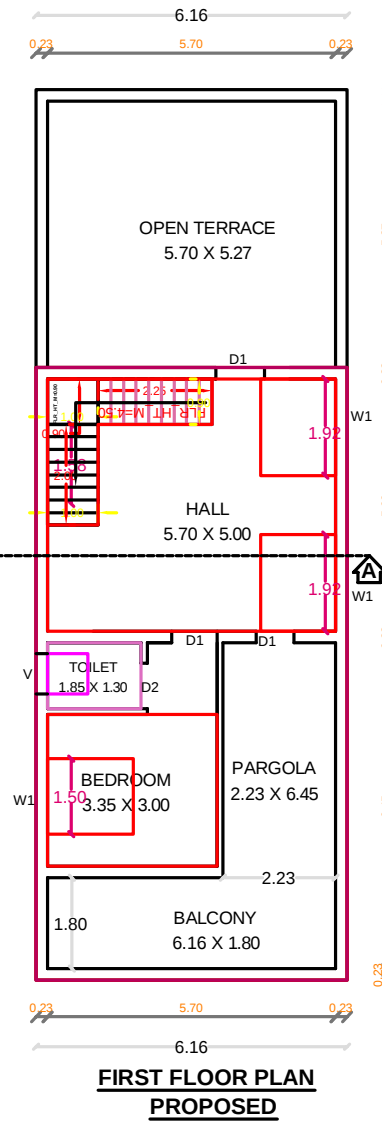
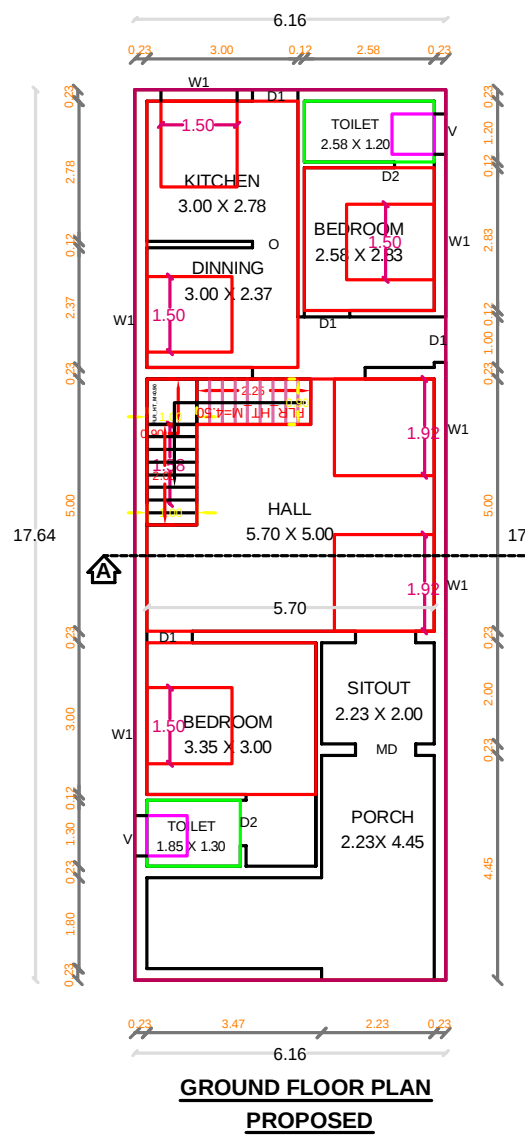
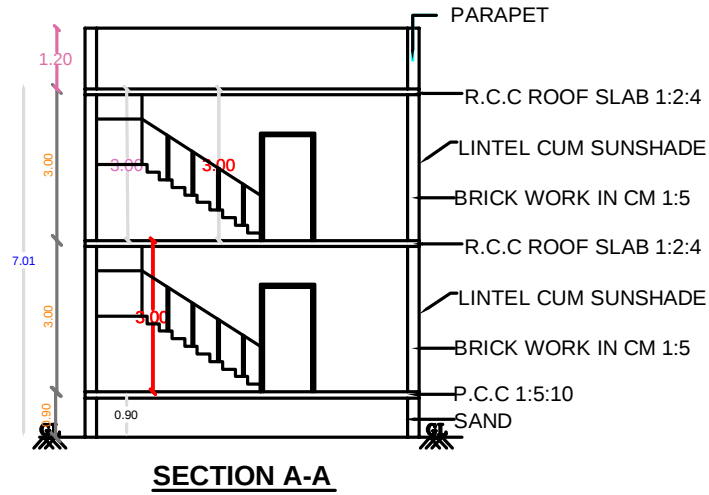
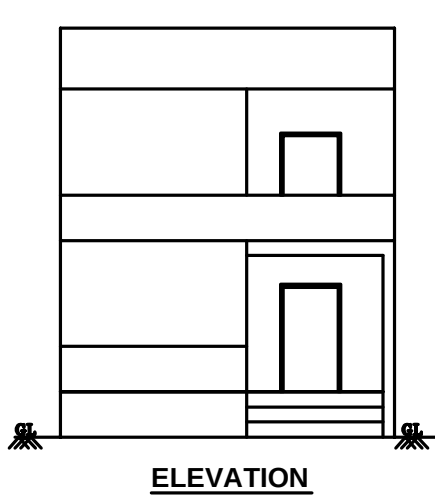


PLAN SHOWING THE PROPOSED CONSTRUCTION OF A RESIDENTIAL BUILDING AT G.R.S.NO:12/243,  
WARD NO:10, IN SALAIYUR MUPPAN STREET, ILAYANKUDI TOWN & TOWN PANCHAYAT, SIVAGANGAI DISTRICT.

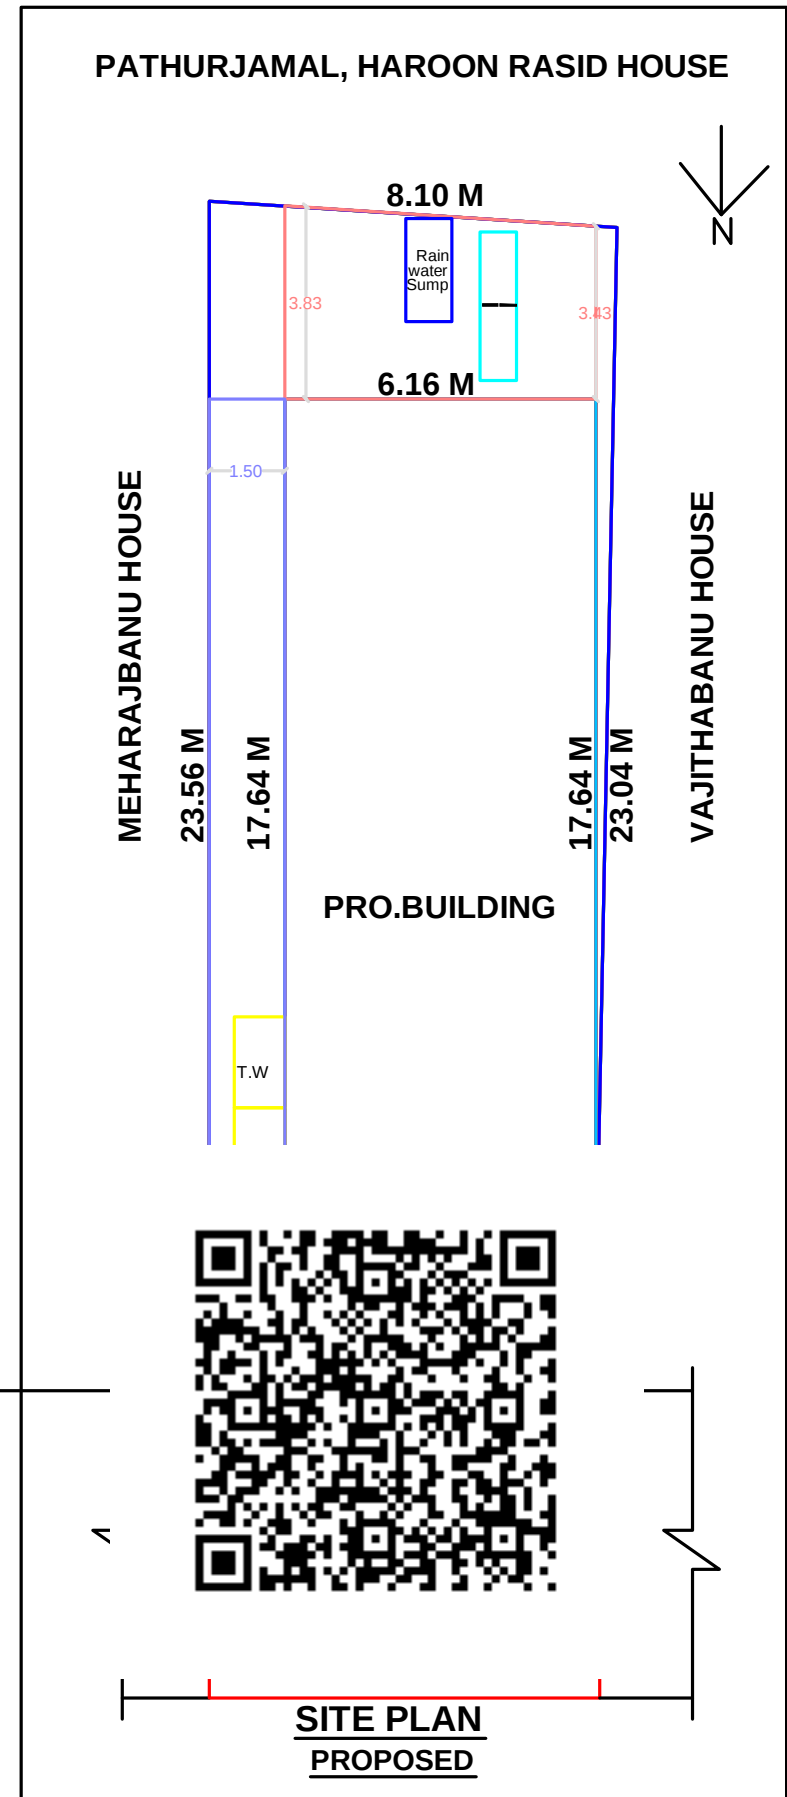

**SHEET - 1**

**KEY PLAN**

**DRAWN - N.RAJU** **SCALE - 1 : 100**

**AREA STATEMENT**

| S. NO. | DESCRIPTION                | AREA (SQ.FT.) | AREA (SQ.M.) |
|--------|----------------------------|---------------|--------------|
| 1      | PLOT EXTENT (AS PER DOC)   | 1967.00       | 182.73       |
| 2      | PLOT EXTENT (AS PER PATTA) | 1967.00       | 182.73       |
| 3      | PLOT EXTENT (AS PER SITE)  | 1969.59       | 182.98       |

**BLOCK NAME** **BUILTUP AREA IN SQ.FEET** **BUILTUP AREA IN SQ.METER**

|                |         |        |
|----------------|---------|--------|
| GROUND FLOOR   | 1169.50 | 108.65 |
| FIRST FLOOR    | 804.93  | 74.78  |
| TOTAL FSI AREA | 1974.43 | 183.43 |
| VACANT AREA    | 797.50  | 74.08  |

**OWNER / POWER AGENT**

*J. Abdul Halim*  
**Mr.J.ABDUL HALIM**

**LICENSED SURVEYOR**

*Q. Javith*  
**Er. MOHAMED AL JAVITH B.E., (Civil),**  
**(Licenced Engineer)**  
**JA CONSTRUCTION,**  
**502, Yasin Complex,**  
**Ilayangudi - 630702.**  
**PH : 96066 10719**