




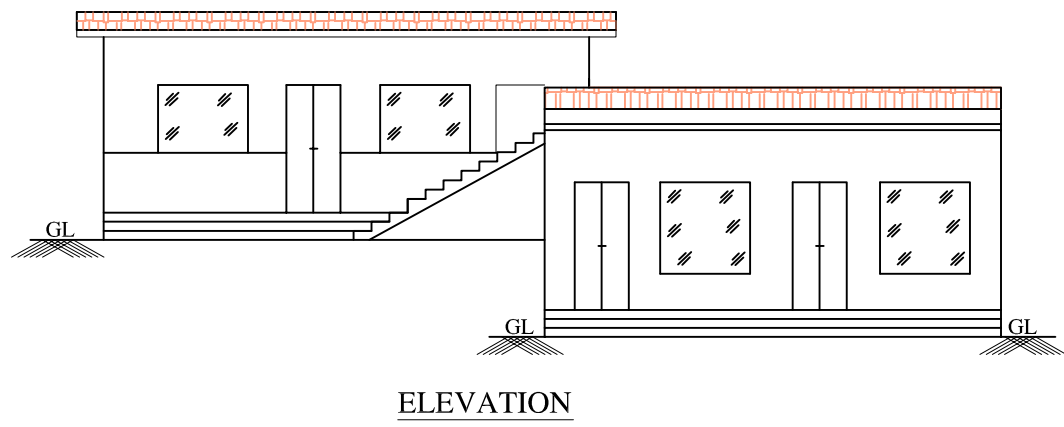






ELEVATION

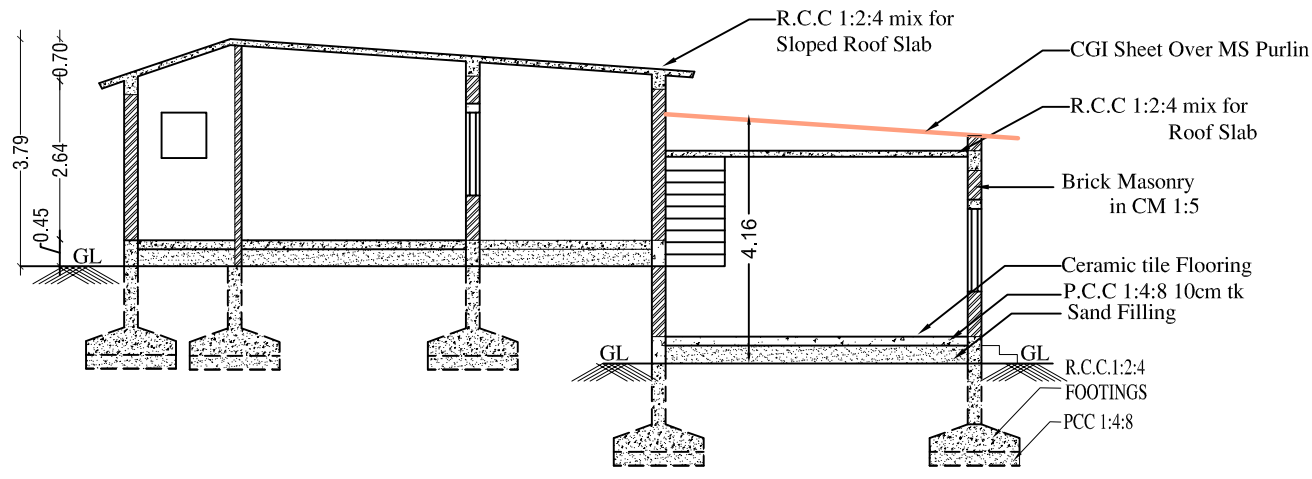

SECTION ON "ABCD"

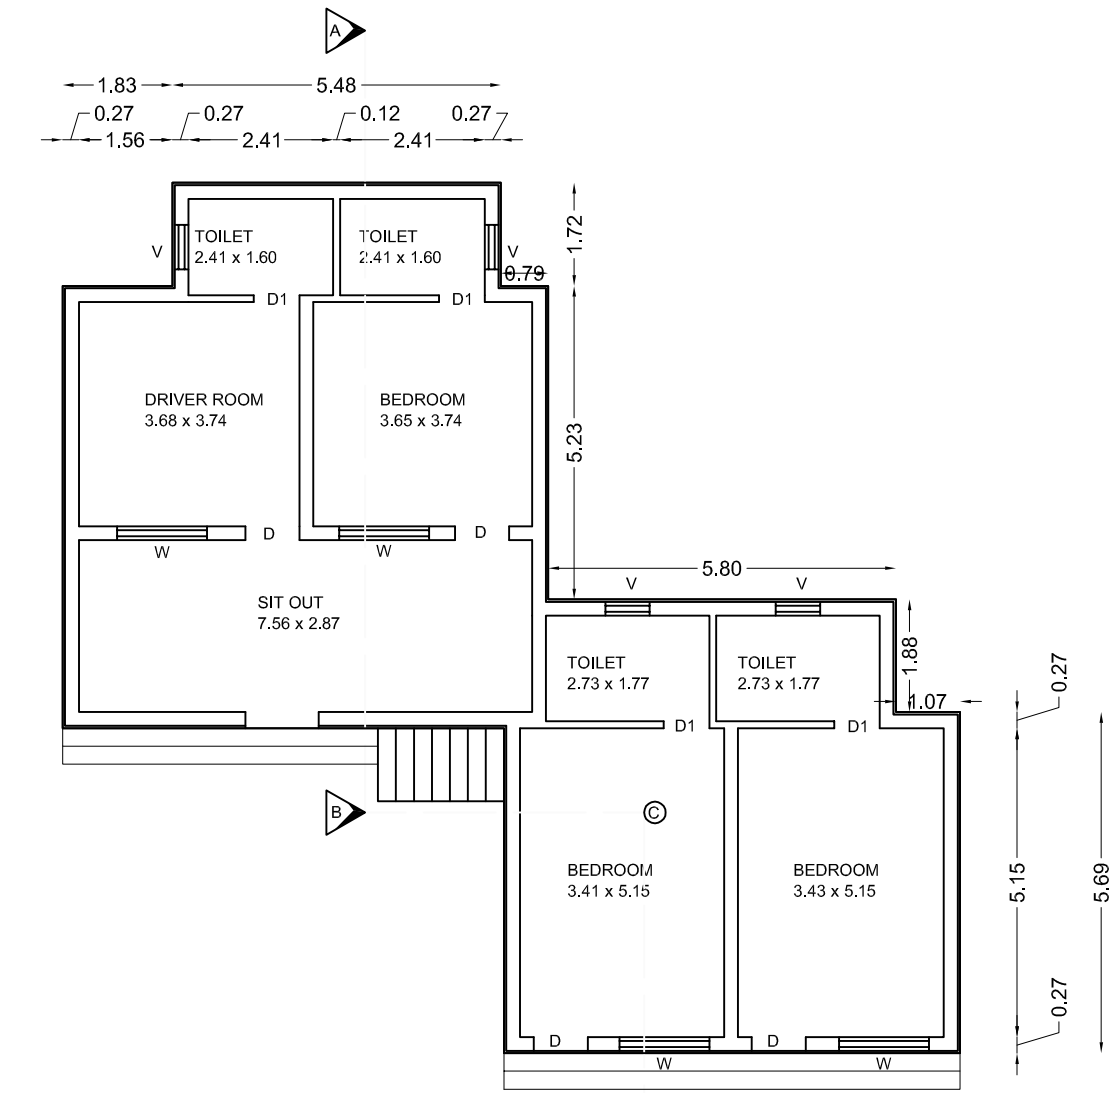

GROUND FLOOR

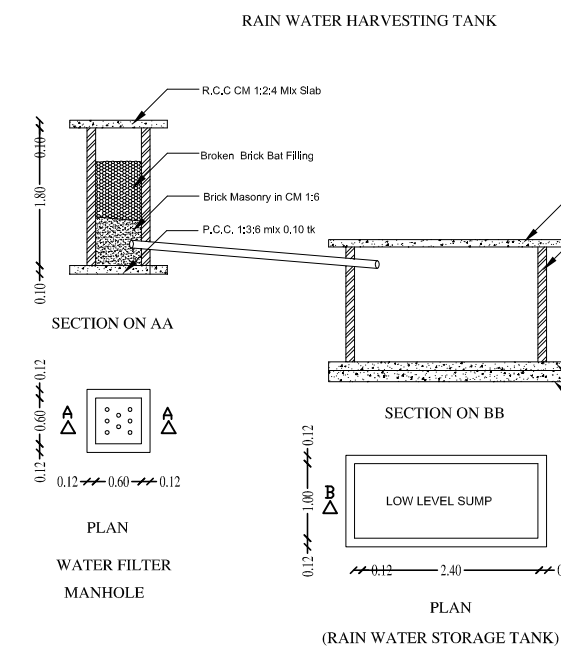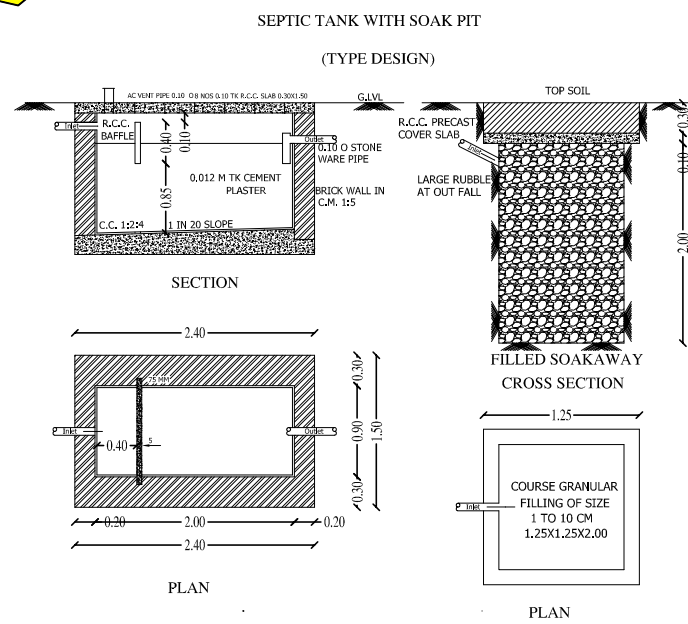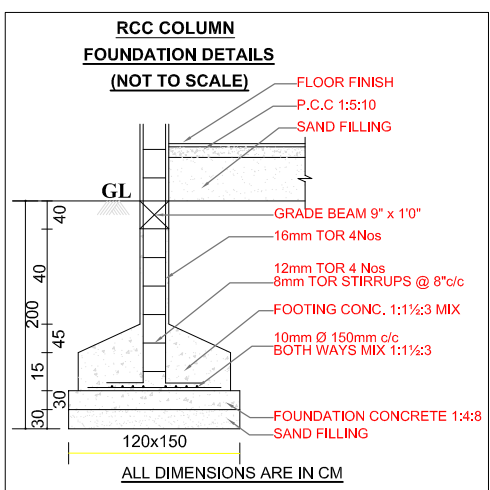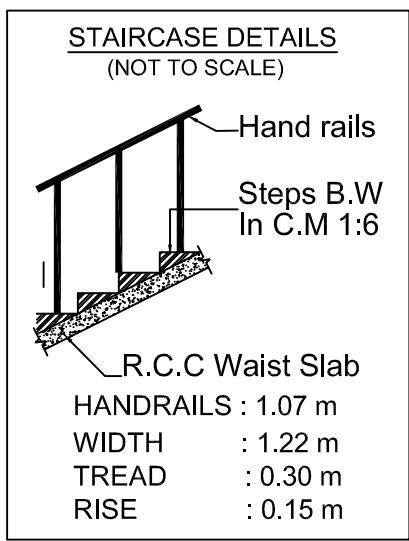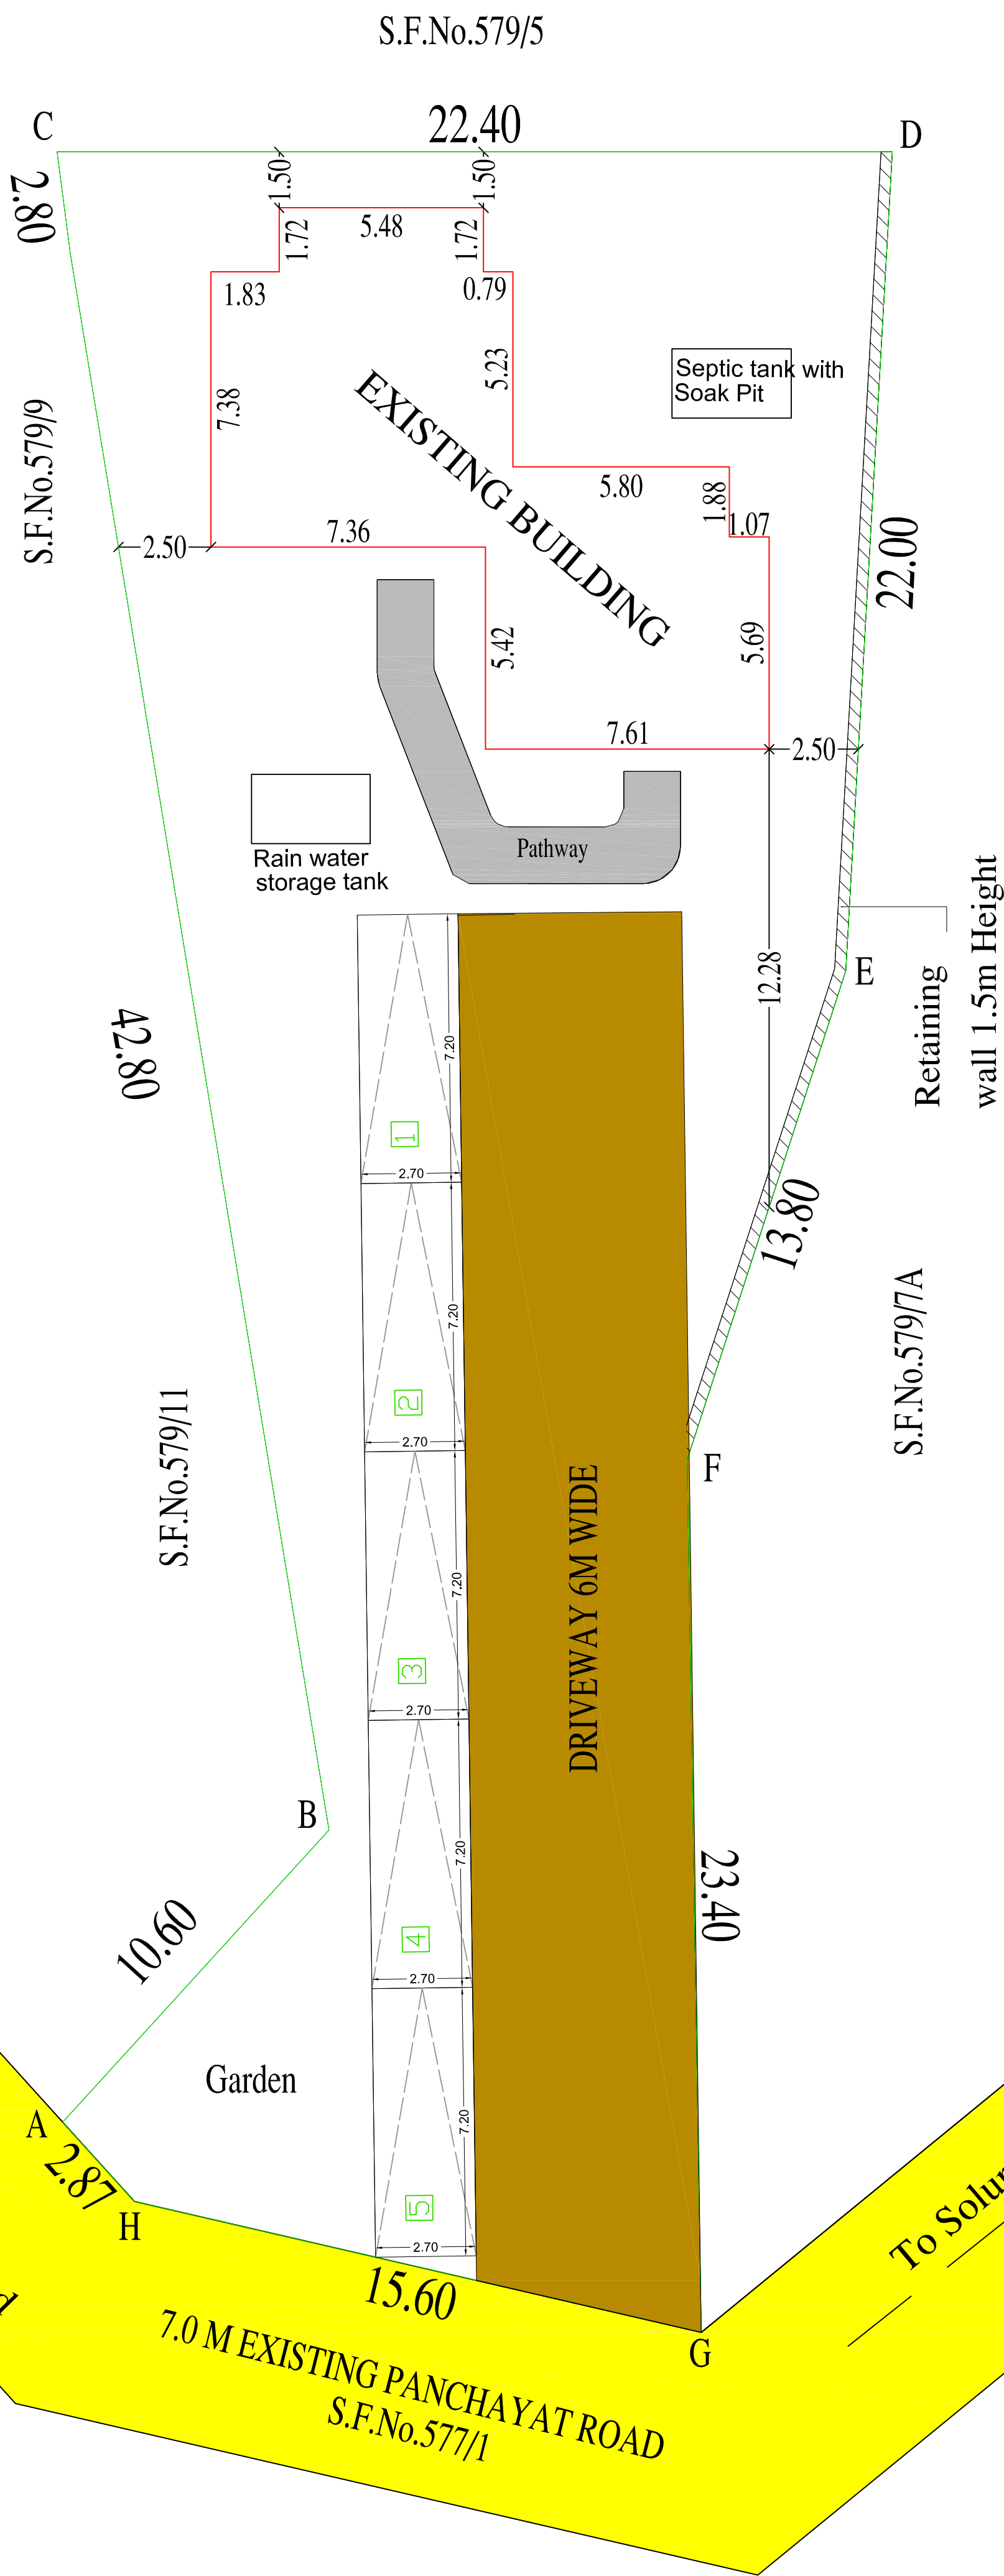

PLAN SHOWING THE EXISTING COMMERCIAL RESORT BUILDING IN S.F No:579/7B, HULLATHY VILLAGE AND PANCHAYAT, UDHAGAMANDALAM TALUK, THE NILGIRIS.

NAME OF THE APPLICANT: Mr R. K KUMAR

Scale : 1:100
All Dimension in Metre

SCHEDULE OF OPENINGS			
SL.NO	TYPE	DESCRIPTION	SIZE
1	D	DOOR	0.91 x 2.10
2	D1	DOOR	0.76 x 2.10
3	W	WINDOW	1.52 x 1.37
4	V	VENTILATOR	0.76 x 0.76

SITE AREA STATEMENT

As Per Document	=	800SQM
As Per TSLR/FMB	=	800SQM
As Per Site	=	800SQM

AREA DETAILS IN SQM

Area of the Ground Floor 123.30

Total Area of the Building 123.30

FSI DETAILS

Plot Coverage	=	$\frac{123.30 \text{ Sqm}}{800.00 \text{ Sqm}} = 15.41 \%$
FSI	=	$\frac{123.30 \text{ Sqm}}{800.00 \text{ Sqm}} = 0.15$

PARKING DETAILS

Car Parking Required = 5 Nos Car Parking Provided = 5 Nos

REFERENCE

- * EXISTING BUILDING
- * SITE BOUNDARY
- * EXISTING ROAD

APPLICANT

R K Kumar

REG. STRUCTURAL ENGINEER

T. KARTHIK, M.E (Structural)
Regd. Structural Engineer
DTCP/ND/RSE/GR-II/21/07/002
26, Senthil Villa, Bedford
Coonoor - 643 101, The Nilgiris, T.N.
Mobile : 95005 59903

OFFICE USE ONLY

TECHNICAL CONCURRENCE

ONLINE APPLICATION No: SWP:BPA/115814/2024

BP/TCP/NLG.No:03/2025

