
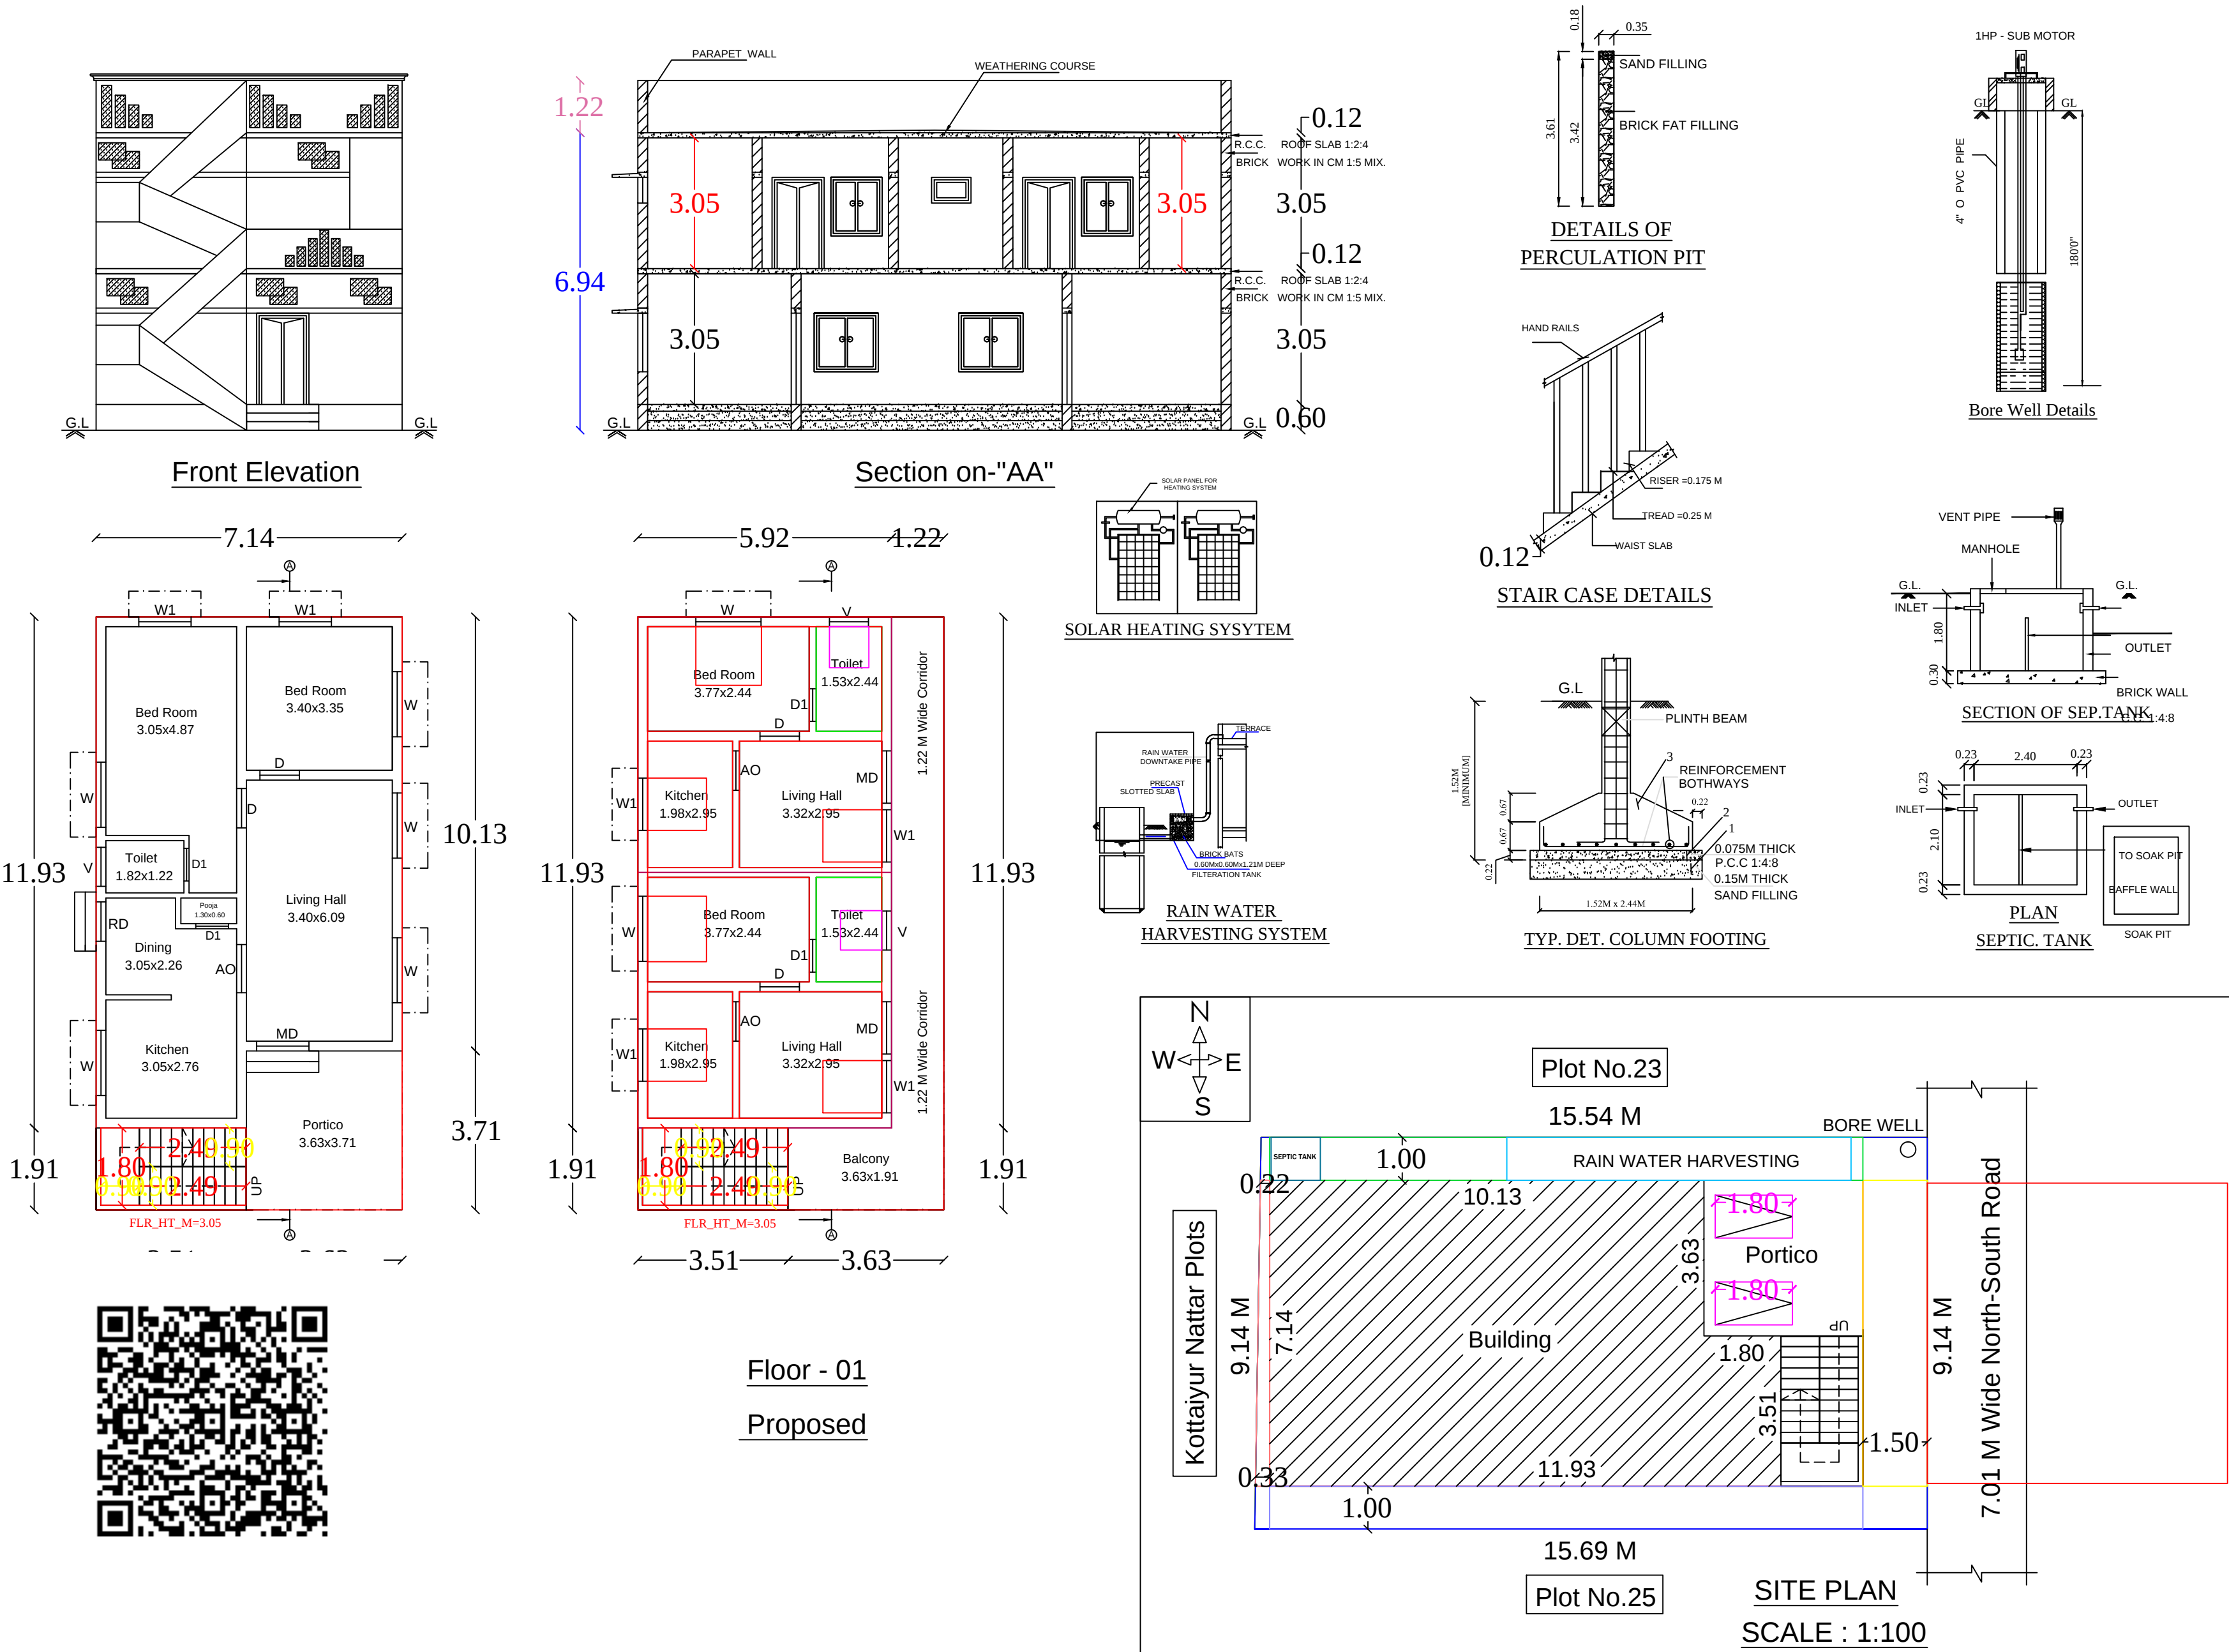


PLAN SHOWING THE PROPOSED ADDITIONAL CONSTRUCTION OF R.C.C. ROOF RESIDENTIAL BUILDING FIRST FLOOR OVER AN EXISTING GROUND FLOOR AT OLD SY.NO.667, NEW SY.NO.667/103, PATTA NO.1831, WARD.NO.6, PLOT.NO.24, " SRI NAGAMMAI NAGAR", IN KOTTAIYUR VILLAGE, KOTTAIYUR TOWN PANCHAYAT, KARAIKUDI TALUK, SIVAGANGAI DISTRICT.

SCALE : 1:100

DTCP Layout Approval No:- 13/2002

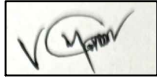

LEGEND	FEET	METRE
MD MAIN DOOR	4'0"x7'0"	1.22x2.13
RD , D DOOR	3'0"x7'0"	0.92x2.13
D1 DOOR	2'6"x7'0"	0.76x2.13
W WINDOW	5'0"x4'6"	1.53x1.37
W1 WINDOW	4'0"x4'6"	1.22x1.37
V VENTILATOR	3'0"x2'6"	0.92x0.76
AREA DETAILS	SQ.FT.	SQ.M.
As Per Document	1538.00	142.88
As Per Patta	1528.48	142.00
As Per Site	1528.48	142.00
PLINTH AREA DETAILS		
Existing Building Area		
Ground Floor Area	1063.69	98.82
Proposed Building Area		
First Floor Area	1063.69	98.82
Open Space Area	464.79	43.18
FSI DETAILS (PRO)	PROPOSED	PERMISSIBLE
Total Plinth Area Plot Area 98.82 142.00	0.70	2
PARKING PROVIDED:- No of Car Parking - Nil No of Bike Parking - 2 No		
OWNER NAME & SIGN:- Smt.V.Parameshwari W/o : Thiru.Velmurugan		
ENGINEER:-  Ln.Er.V.Muthu, B.E.,M.I.E.,F.I.V.,M.Sc. (Valuation), Registered Valuer, (I.T.) Reg.No.07/2004-05 (Wealth Tax) / IBBI Chartered Engineer, Structural Engineer, Karaikudi Municipality Registered Engineer Grade -I D.T.C.P. & Collectorate Panel Engineer M.R. CONSTRUCTIONS No.25, " Ever Green Complex", College Road, Karaikudi-2, Sivagangai District. Cell:- 94432-26127 , 63798-91035		
 Ln.Er.V.Muthu B.E.,M.I.E.,F.I.V.,M.Sc., (RV) MR CONSTRUCTIONS No.25, Ever Green Complex, College Road Karaikudi-630 002 Mob:94432 26127 ,6379891035		