



PLAN SHOWING THE PROPOSED EXTENSION CONSTRUCTION OF R.C.C ROOF GROUND FLOOR RESIDENTIAL BUILDING AND EXISTING FIRST FLOOR RESIDENTIAL BUILDING AT G.R.S.NO: 24/2, IN "VENKATACHELLAM CHETTAIYAR STREET" KOTTAIYUR VILLAGE, KOTTAIYUR TOWN PANCHAYAT, SAKKOTTAI UNION, KARAUKUDI TALUK, SIVAGANGAI DISTRICT.


APPLICANT :- THIRU. MR. ALAGAPPAN S/o Mr. MURUGAPPAN

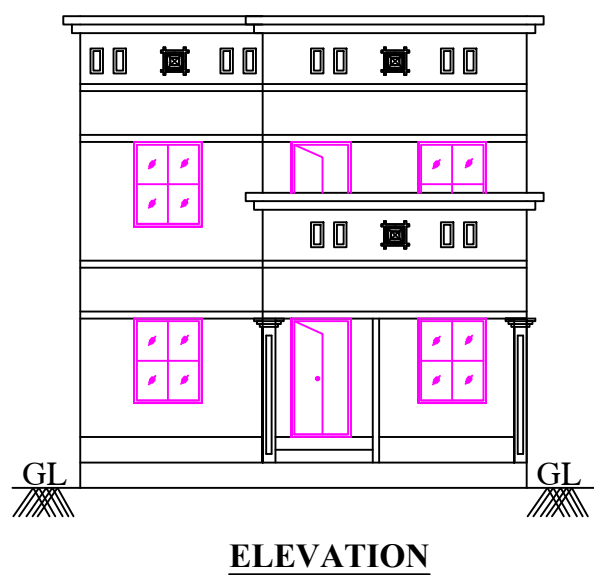


ELEVATION

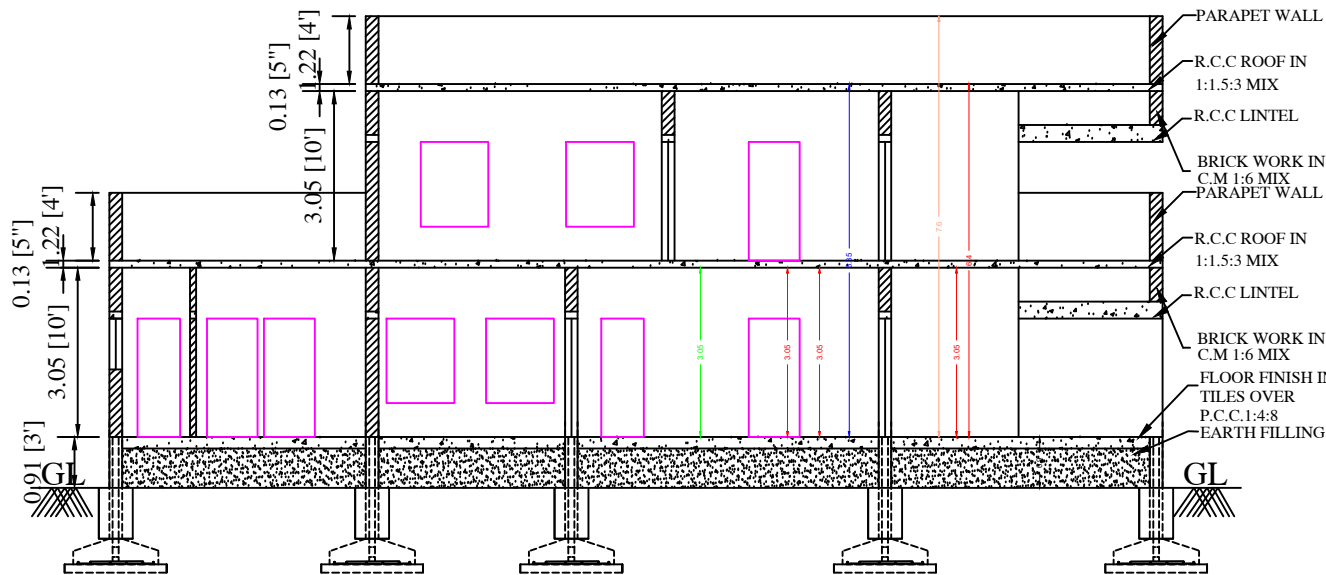


SECTION AA

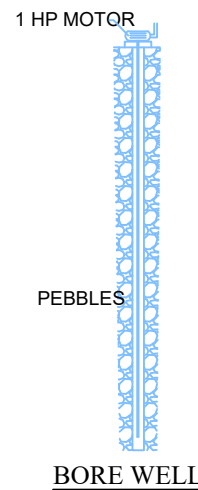


BORE WELL

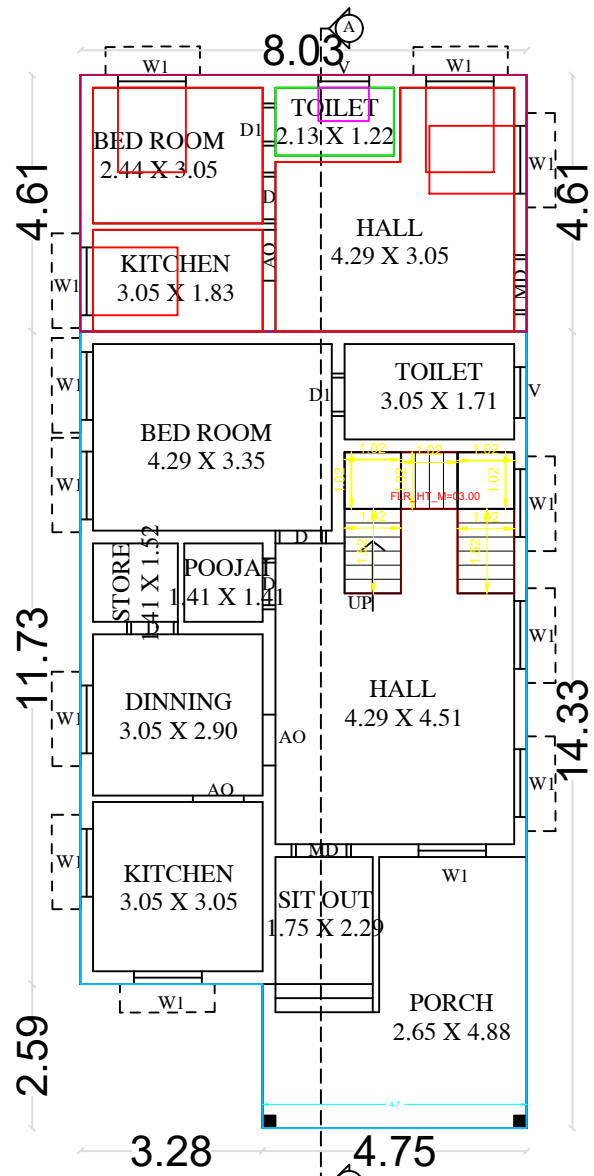


PROPOSED FIRST FLOOR PLAN

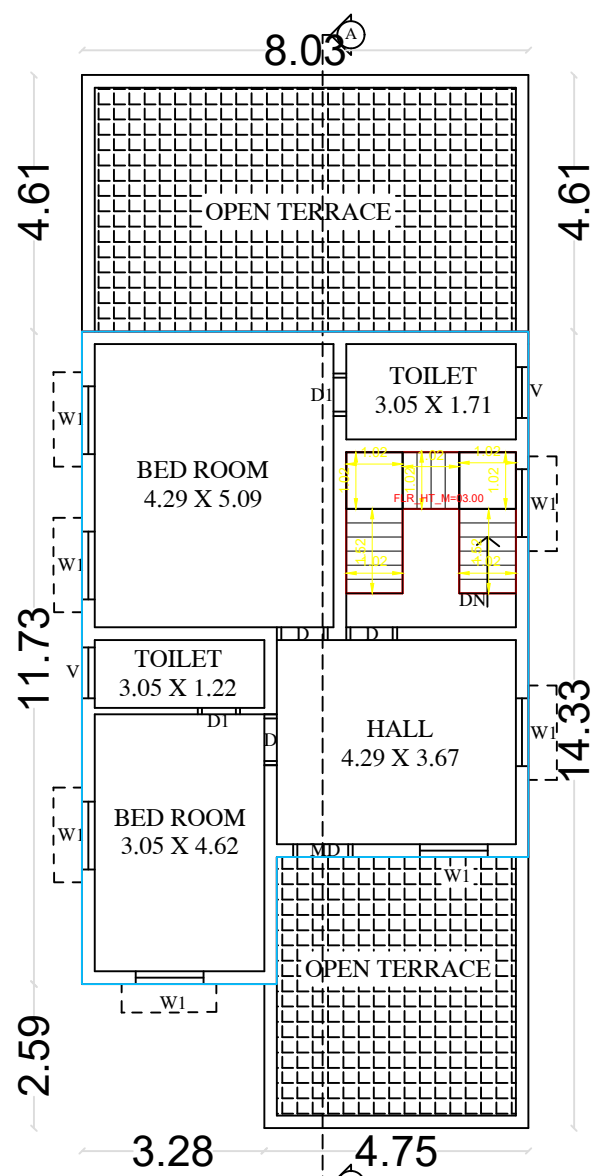


EXISTING FIRST FLOOR PLAN

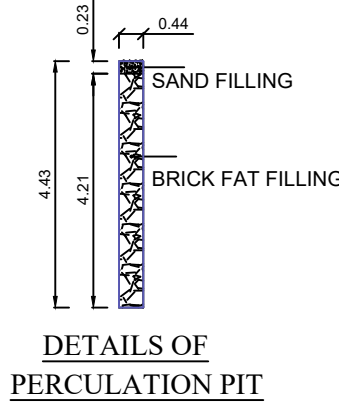


DETAILS OF PERCOLATION PIT

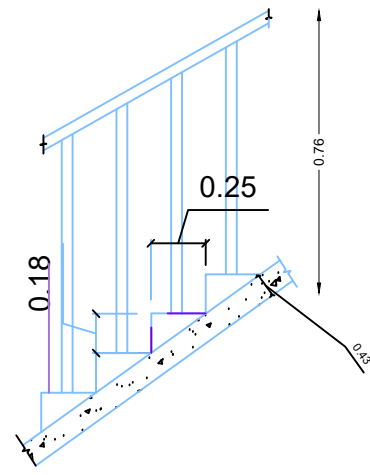


SECTION OF STAIRCASE

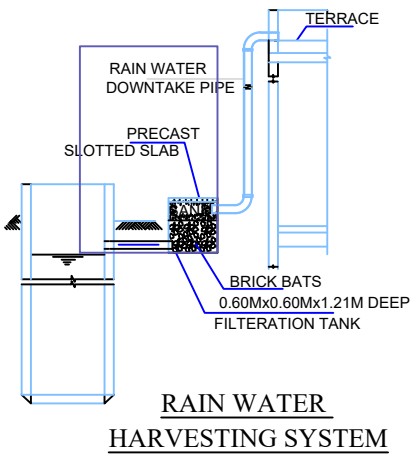


RAIN WATER HARVESTING SYSTEM

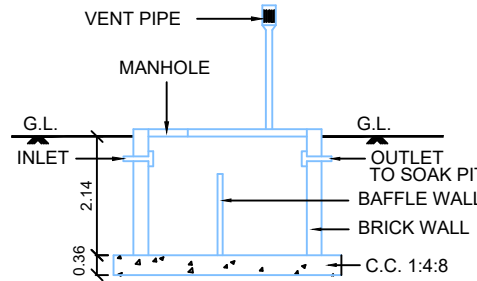


SECTION OF SEP. TANK

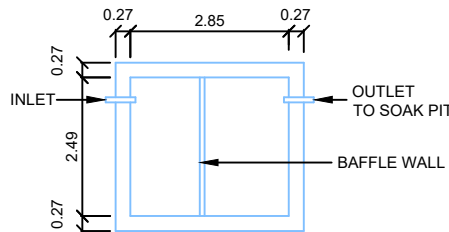

PLAN SEPTIC. TANK

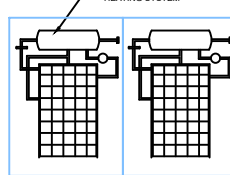

SOLAR HEATING SYSTEM

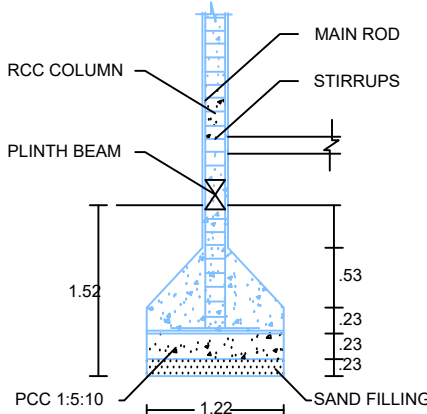

COLUMN DETAILS

DETAILS OF JOINERIES

MD - DOOR	1.52 X 2.13	W - WINDOW	1.22 X 1.06
D - DOOR	0.91 X 2.13	W1 - WINDOW	1.22 X 1.52
D1 - DOOR1	0.76 X 2.13	W2 - WINDOW	1.83 X 1.83
O - OPEN	0.91 X 2.13		
V - VENTILATOR	0.91 X 0.61		

AREA DETAILS

SQ.M

SQ.FEET

AS PER DOCUMENT

508.92

5478.00

AS PER PATT

508.92

5478.00

AS AT SITE

508.92

5478.00

PLINTH AREA

EXISTING GF AREA

94.00

1015.00

EXISTING PORTICO AREA

30.00

325.00

PRO. EXTENSION GF AREA

37.00

389.27

EXISTING FF AREA

94.00

1015.00

AREA OF OPEN SPACE

347.92

3748.73

PARKING

REQUIRED

PROVIDED

CARS SPACE

-

2

TWO WHEELER SPACE

-

1

FSI

0.50

PLOT COVERAGE

31.63%

APPLICANT:-


MR. ALAGAPPAN

MR. ALAGAPPAN

REGISTERED ENGINEER:

Er. SP. ARAVINDAN, D.C.E.,
Consulting Civil Engineer
Licensed Building Surveyor
S.V. CONSTRUCTION
No.20, Karpaga Complex, By-Pass Road
Sri Ram Nagar, KOTTAIYUR - 630 106
Cell : 9787493276

APPLICANT :- THIRU. MR. ALAGAPPAN S/o Mr. MURUGAPPAN

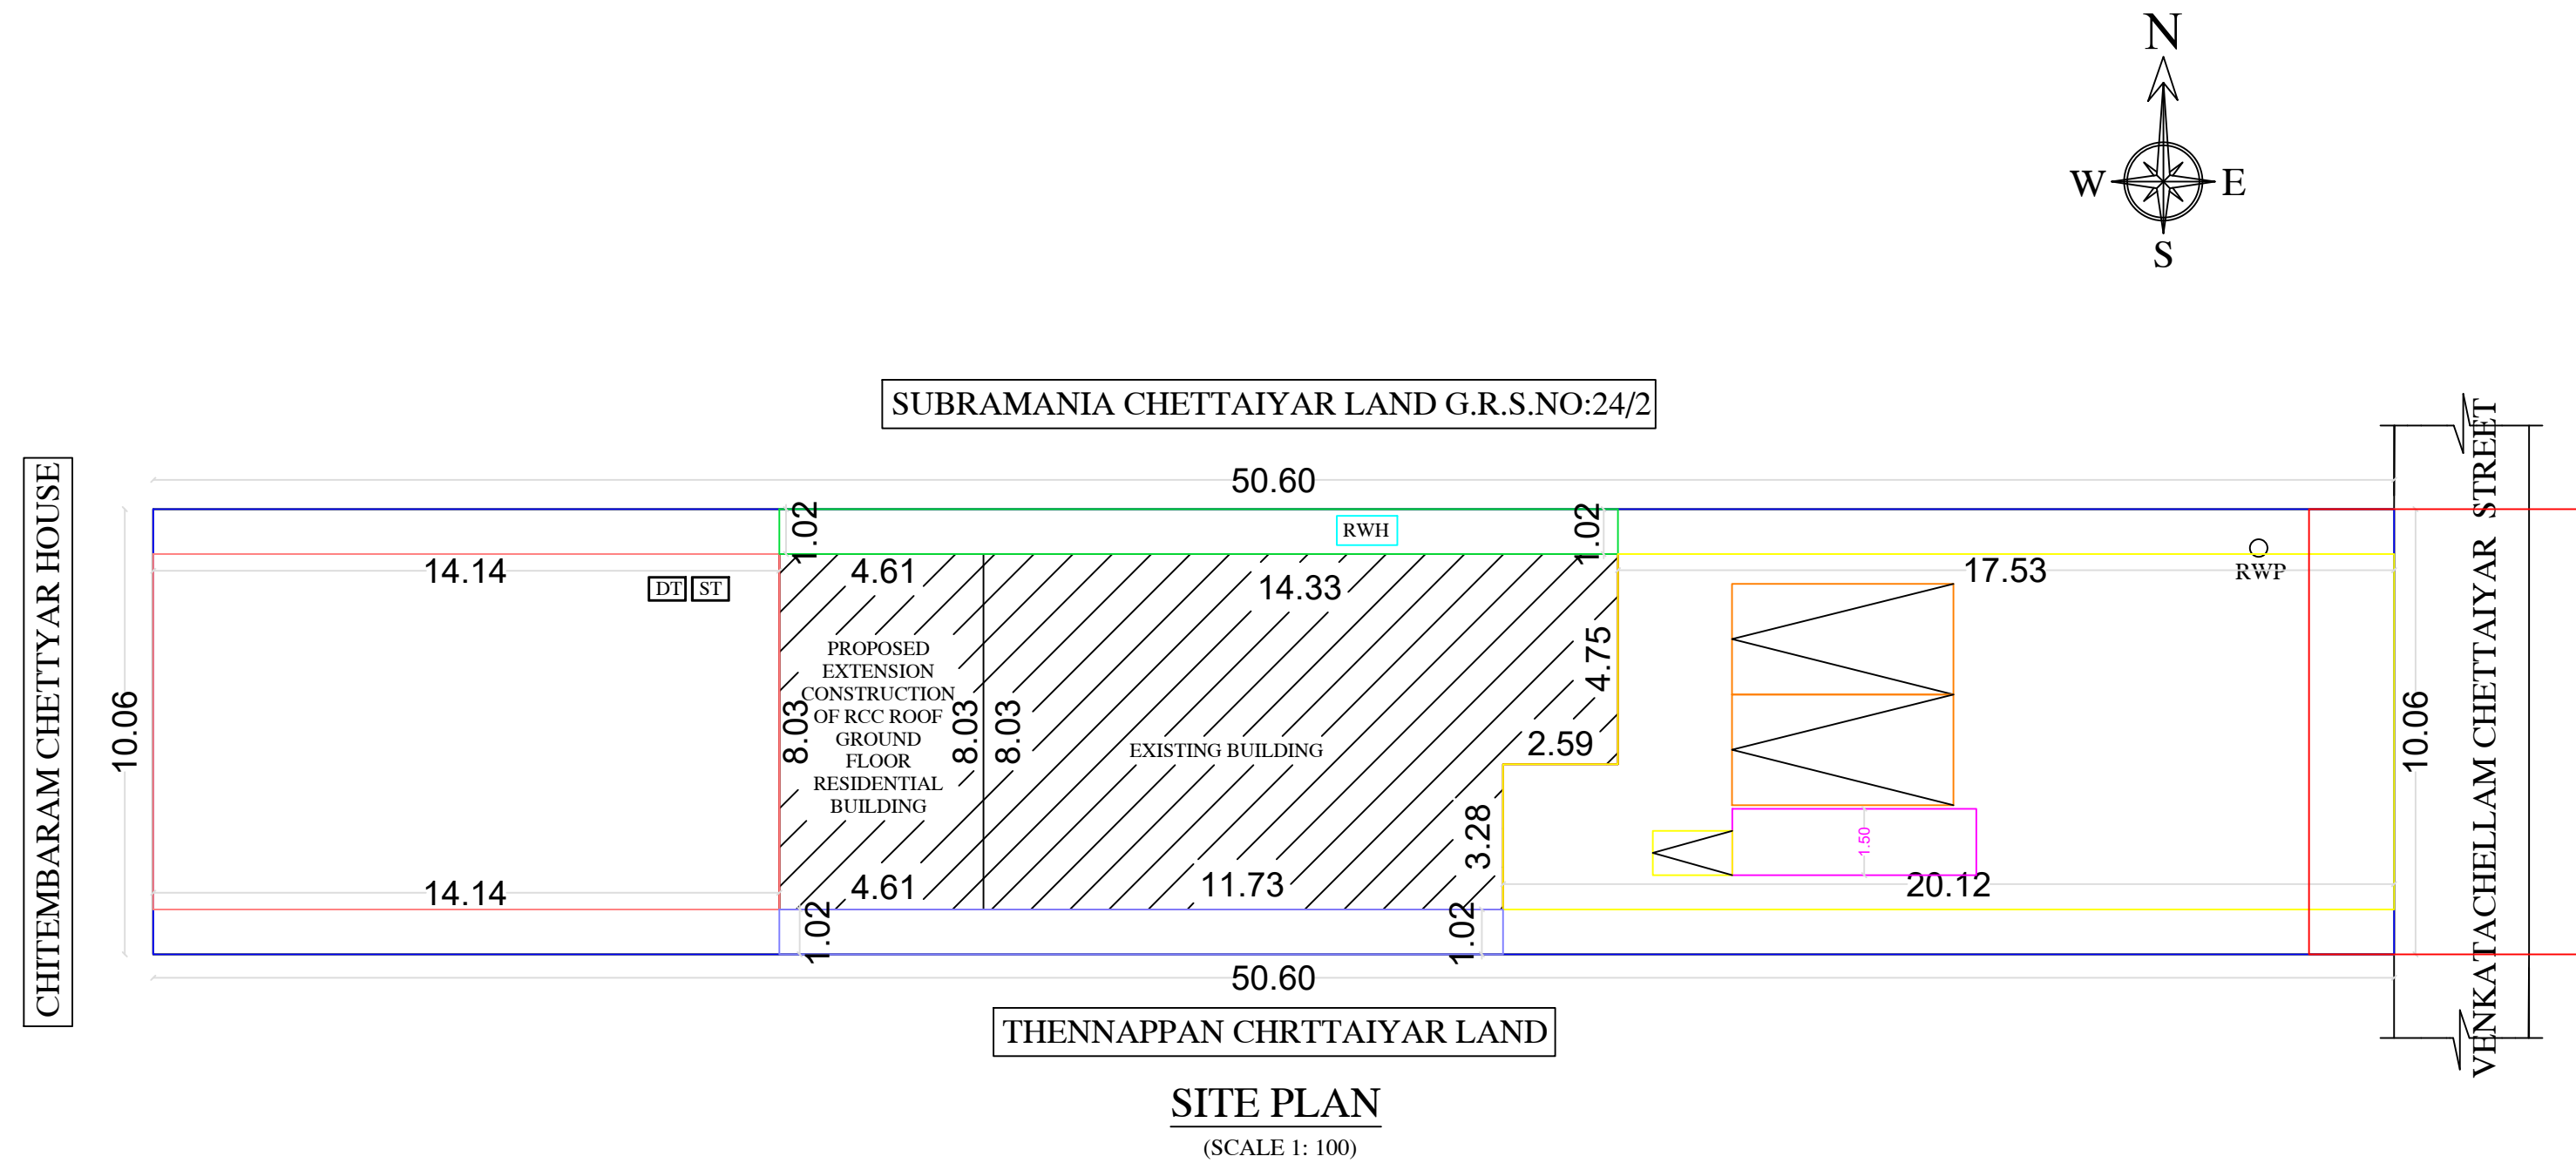

AREA DETAILS	SQ.M	SQ.FEET
AS PER DOCUMENT	508.92	5478.00
AS PER PATTa	508.92	5478.00
AS AT SITE	508.92	5478.00
<u>PLINTH AREA</u>		
EXISTING GF AREA	94.00	1015.00
EXISTING PORTICO AREA	30.00	325.00
PRO. EXTENSION GF AREA	37.00	389.27
EXISTING FF AREA	94.00	1015.00
AREA OF OPEN SPACE	347.92	3748.73
<u>PARKING</u>	REQUIRED	PROVIDED
CARS SPACE	-	2
TWO WHEELER SPACE	-	1
FSI	0.50	
PLOT COVERAGE	31.63%	

APPLICANT:-

MR. ALAGAPPAN

REGISTERED ENGINEER:


Er. SP. ARAVINDAN, D.C.E.,
 Consulting Civil Engineer
 Licensed Building Surveyor
S.V. CONSTRUCTION
 No.20, Karpaga Complex, By-Pass Road
 Sri Ram Nagar, KOTTAIYUR - 630 106
 Cell : 9787493276