


PLAN SHOWING THE PROPOSED CONSTRUCTION OF R.C.C ROOF SHOPS & RESIDENTIAL BUILDING IN GROUND FLOOR AND RESIDENTIAL BUILDING IN FIRST FLOOR AT OLD SY.NO: 9/1, 9/2A & 9/2B, RE-SY.NO: 9/1A1, RE-SY.NO:9/22, NEW SY.NO: 9/22A3, OLD PATTA NO: 1442, NEW PATTA NO: 1916, PLOT NO: 1, IN KANDANUR VILLAGE AND GROUP, KANDANUR TOWN PANCHAYAT, SAKKOTTAI UNION, KARAIKUDI TALUK, SIVAGANGAI DISTRICT.

APPLICANT :- Mr. K. SELVAM S/o Mr. KARUPPAIAH

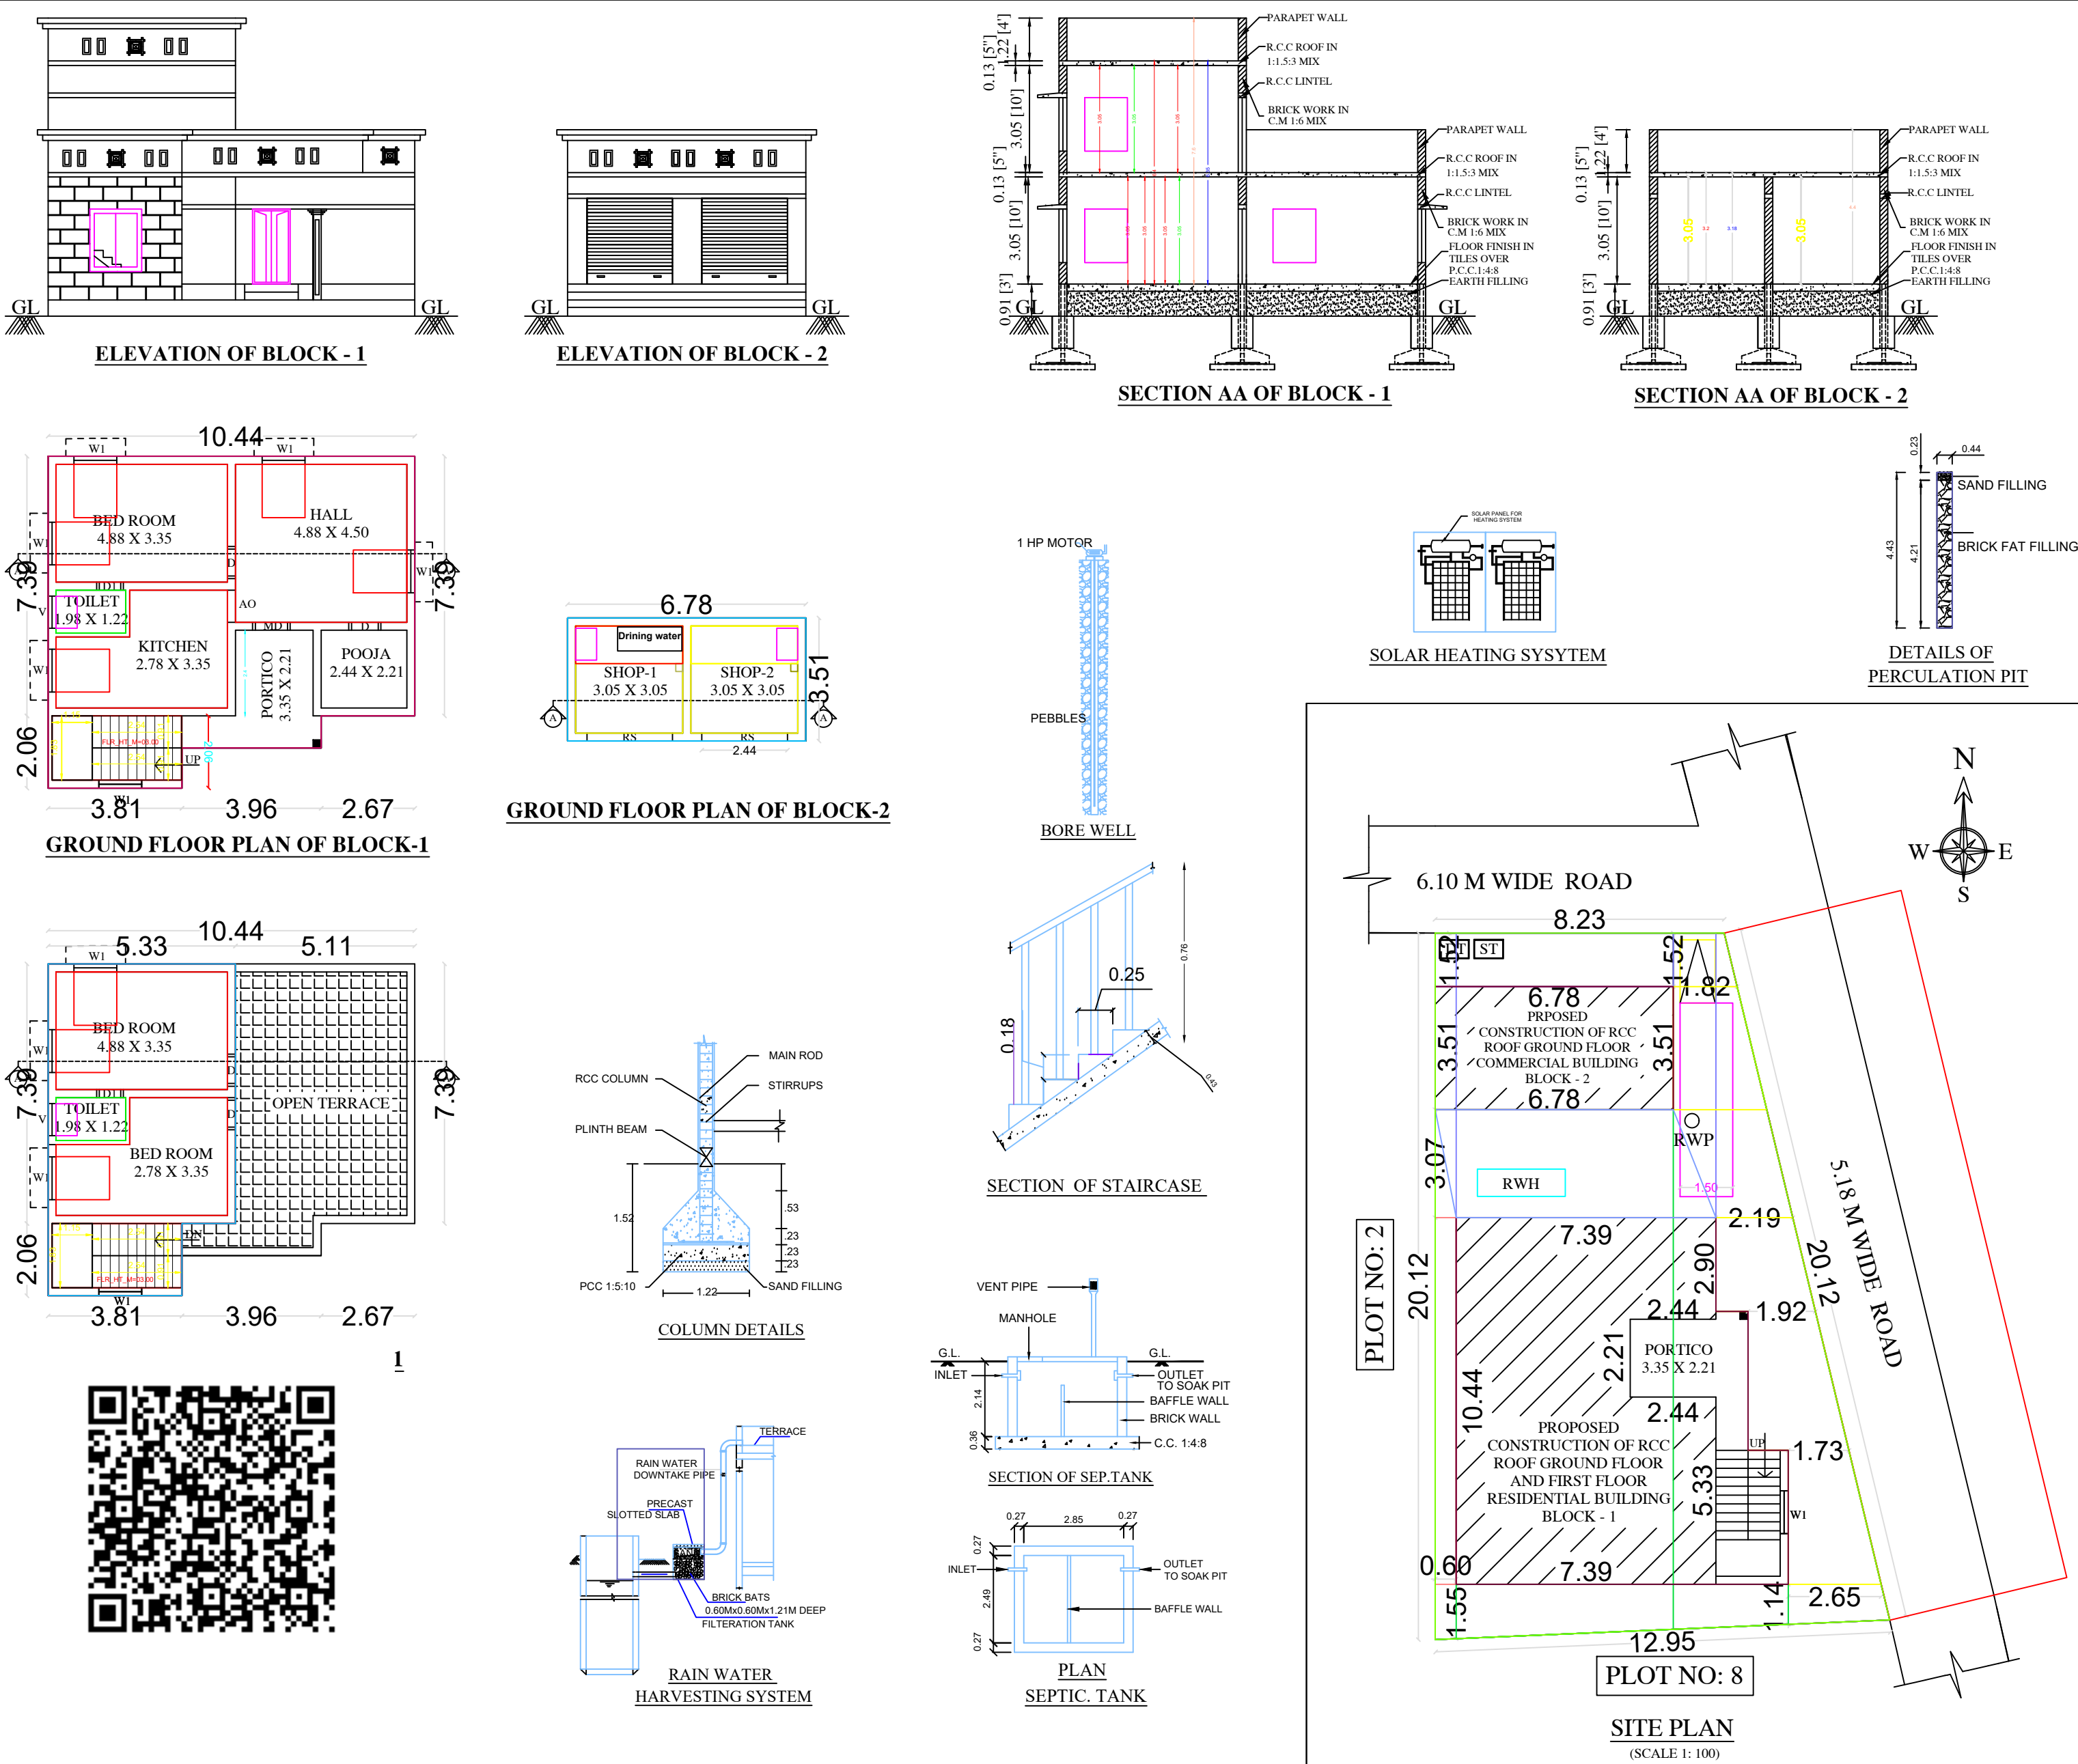

AREA DETAILS		SQ.M	SQ.FEET
AS PER DOCUMENT		213.07	2293.50
AS PER PATTA		213.07	2293.50
AS AT SITE		210.65	2267.42
PLINTH AREA			
PRO. GROUND FLOOR AREA (BLOCK - 1)		88.62	953.90
PRO. FIRST FLOOR AREA (BLOCK - 1)		47.26	508.70
PRO. GROUND FLOOR AREA (BLOCK - 2)		23.77	255.86
AREA OF OPEN SPACE		98.26	1057.66
PARKING		REQUIRED	PROVIDED
CARS SPACE		-	-
TWO WHEELER SPACE		2	2
FSI		0.75	
PLOT COVERAGE		53.35%	
DETAILS OF JOINERIES			
MD - DOOR	1.52 X 2.13	W - WINDOW	1.22 X 1.06
D - DOOR	0.91 X 2.13	W1 - WINDOW	1.22 X 1.52
D1 - DOOR1	0.76 X 2.13	W2 - WINDOW	1.83 X 1.83
O - OPEN	0.91 X 2.13	RS - ROLLING SHUTTER	2.44 X 2.44
V - VENTILATOR	0.91 X 0.61		
APPLICANT:-			
 K. SELVAM			
REGISTERED ENGINEER:			
 Er. S. SELVARAJ, D.C.E., B.E., CONSULTING CIVIL ENGINEER LICENSED BUILDING SURVEYOR D. No: 14-4-48A, MUT-HUMARI STREET PALAIYUR, KANDANUR - 630 104 Ph: 04565-282797, Cell: 9283734310			