


SUNDABAN VACANT AND
31.40 [103-1"]

1.05 [3'-5'']

APPLICANT : Mrs. N.SELVI, W/o. A.NAGARAJAN.

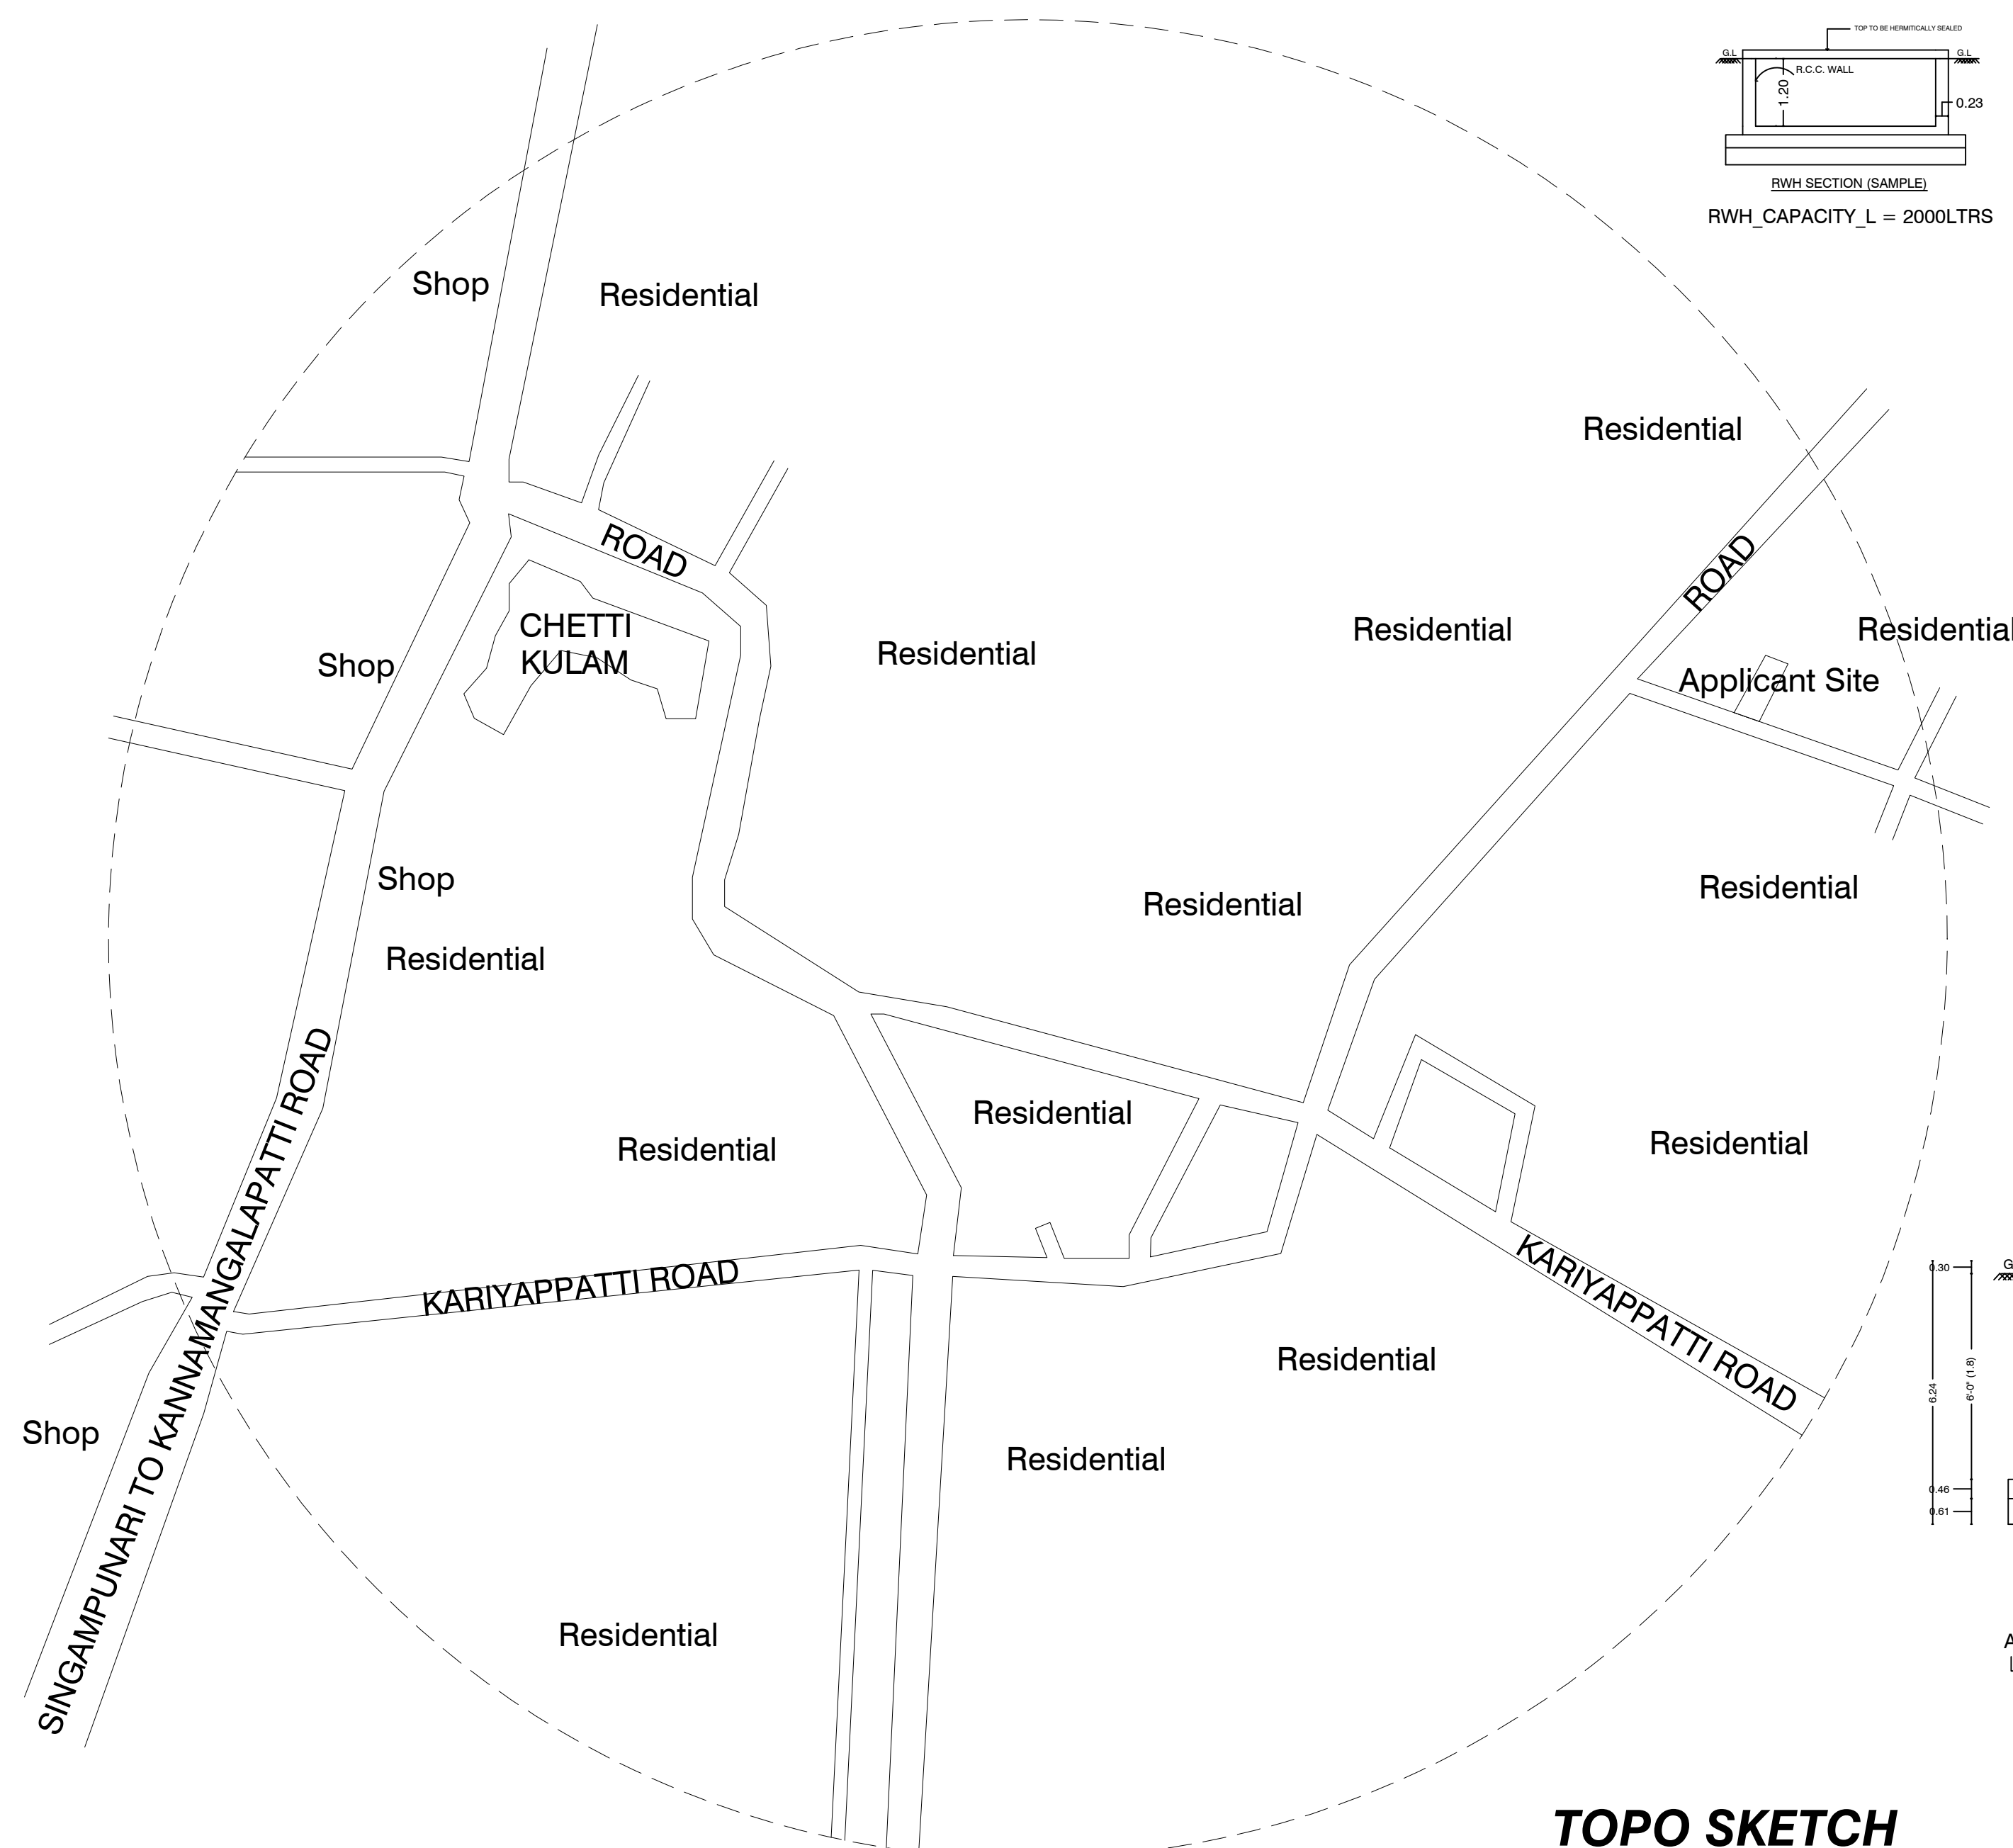

TOPO SKETCH
SCALE 1 : 5000

AREA DETAILS

<u>SCHEDULE OF JOINERY</u>	<u>METER</u>	SEPTIC TANK - 1 NO SOAK PIT - 1 NO SCALE 1: 100
D DOOR	1.52 x 2.13	
D1 DOOR	0.76 x 2.13	
W WINDOW	1.52 x 1.22	ALL DIMENSION ARE IN METER ONLY
W1 WINDOW	1.22 x 1.22	
V VENTILATOR	0.91 x 0.91	
O OPEN	0.91 x 2.13	

APPLICANT

OFFICE USE : -

SHEET NO : 01

Er.K.NAVANEETHA KRISHNAN B.E.,D.Cad.,
Licensed Building Surveyor & Consulting Civil Engg

WELLAI
ARCHITECT

1-4-35,SELVAVINAYAGAR KOVIL STREET,
Singampunari - 630502 Coll : 96002 26050

Sivangai Dt,Tamilnadu,INDIA

ENGINEER