


SHEET NO:2

AREA STATEMENT	SOME
----------------	------


SCHEDULE OF JOINERY

Waste Water Used for Garden



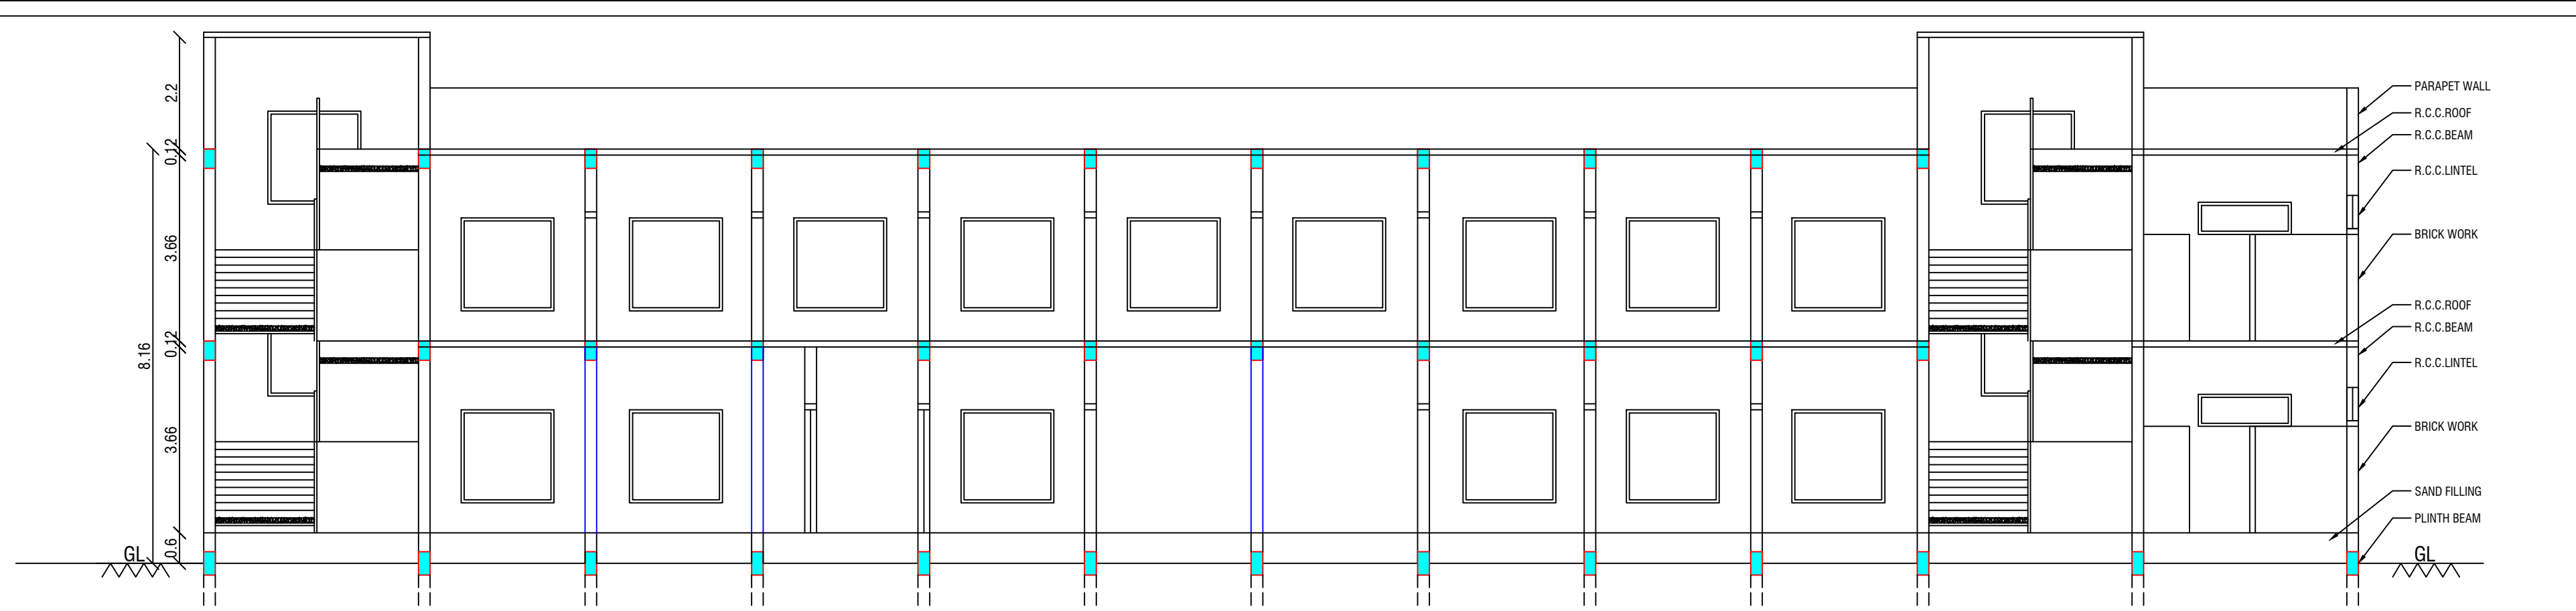

SECTION ON A-A

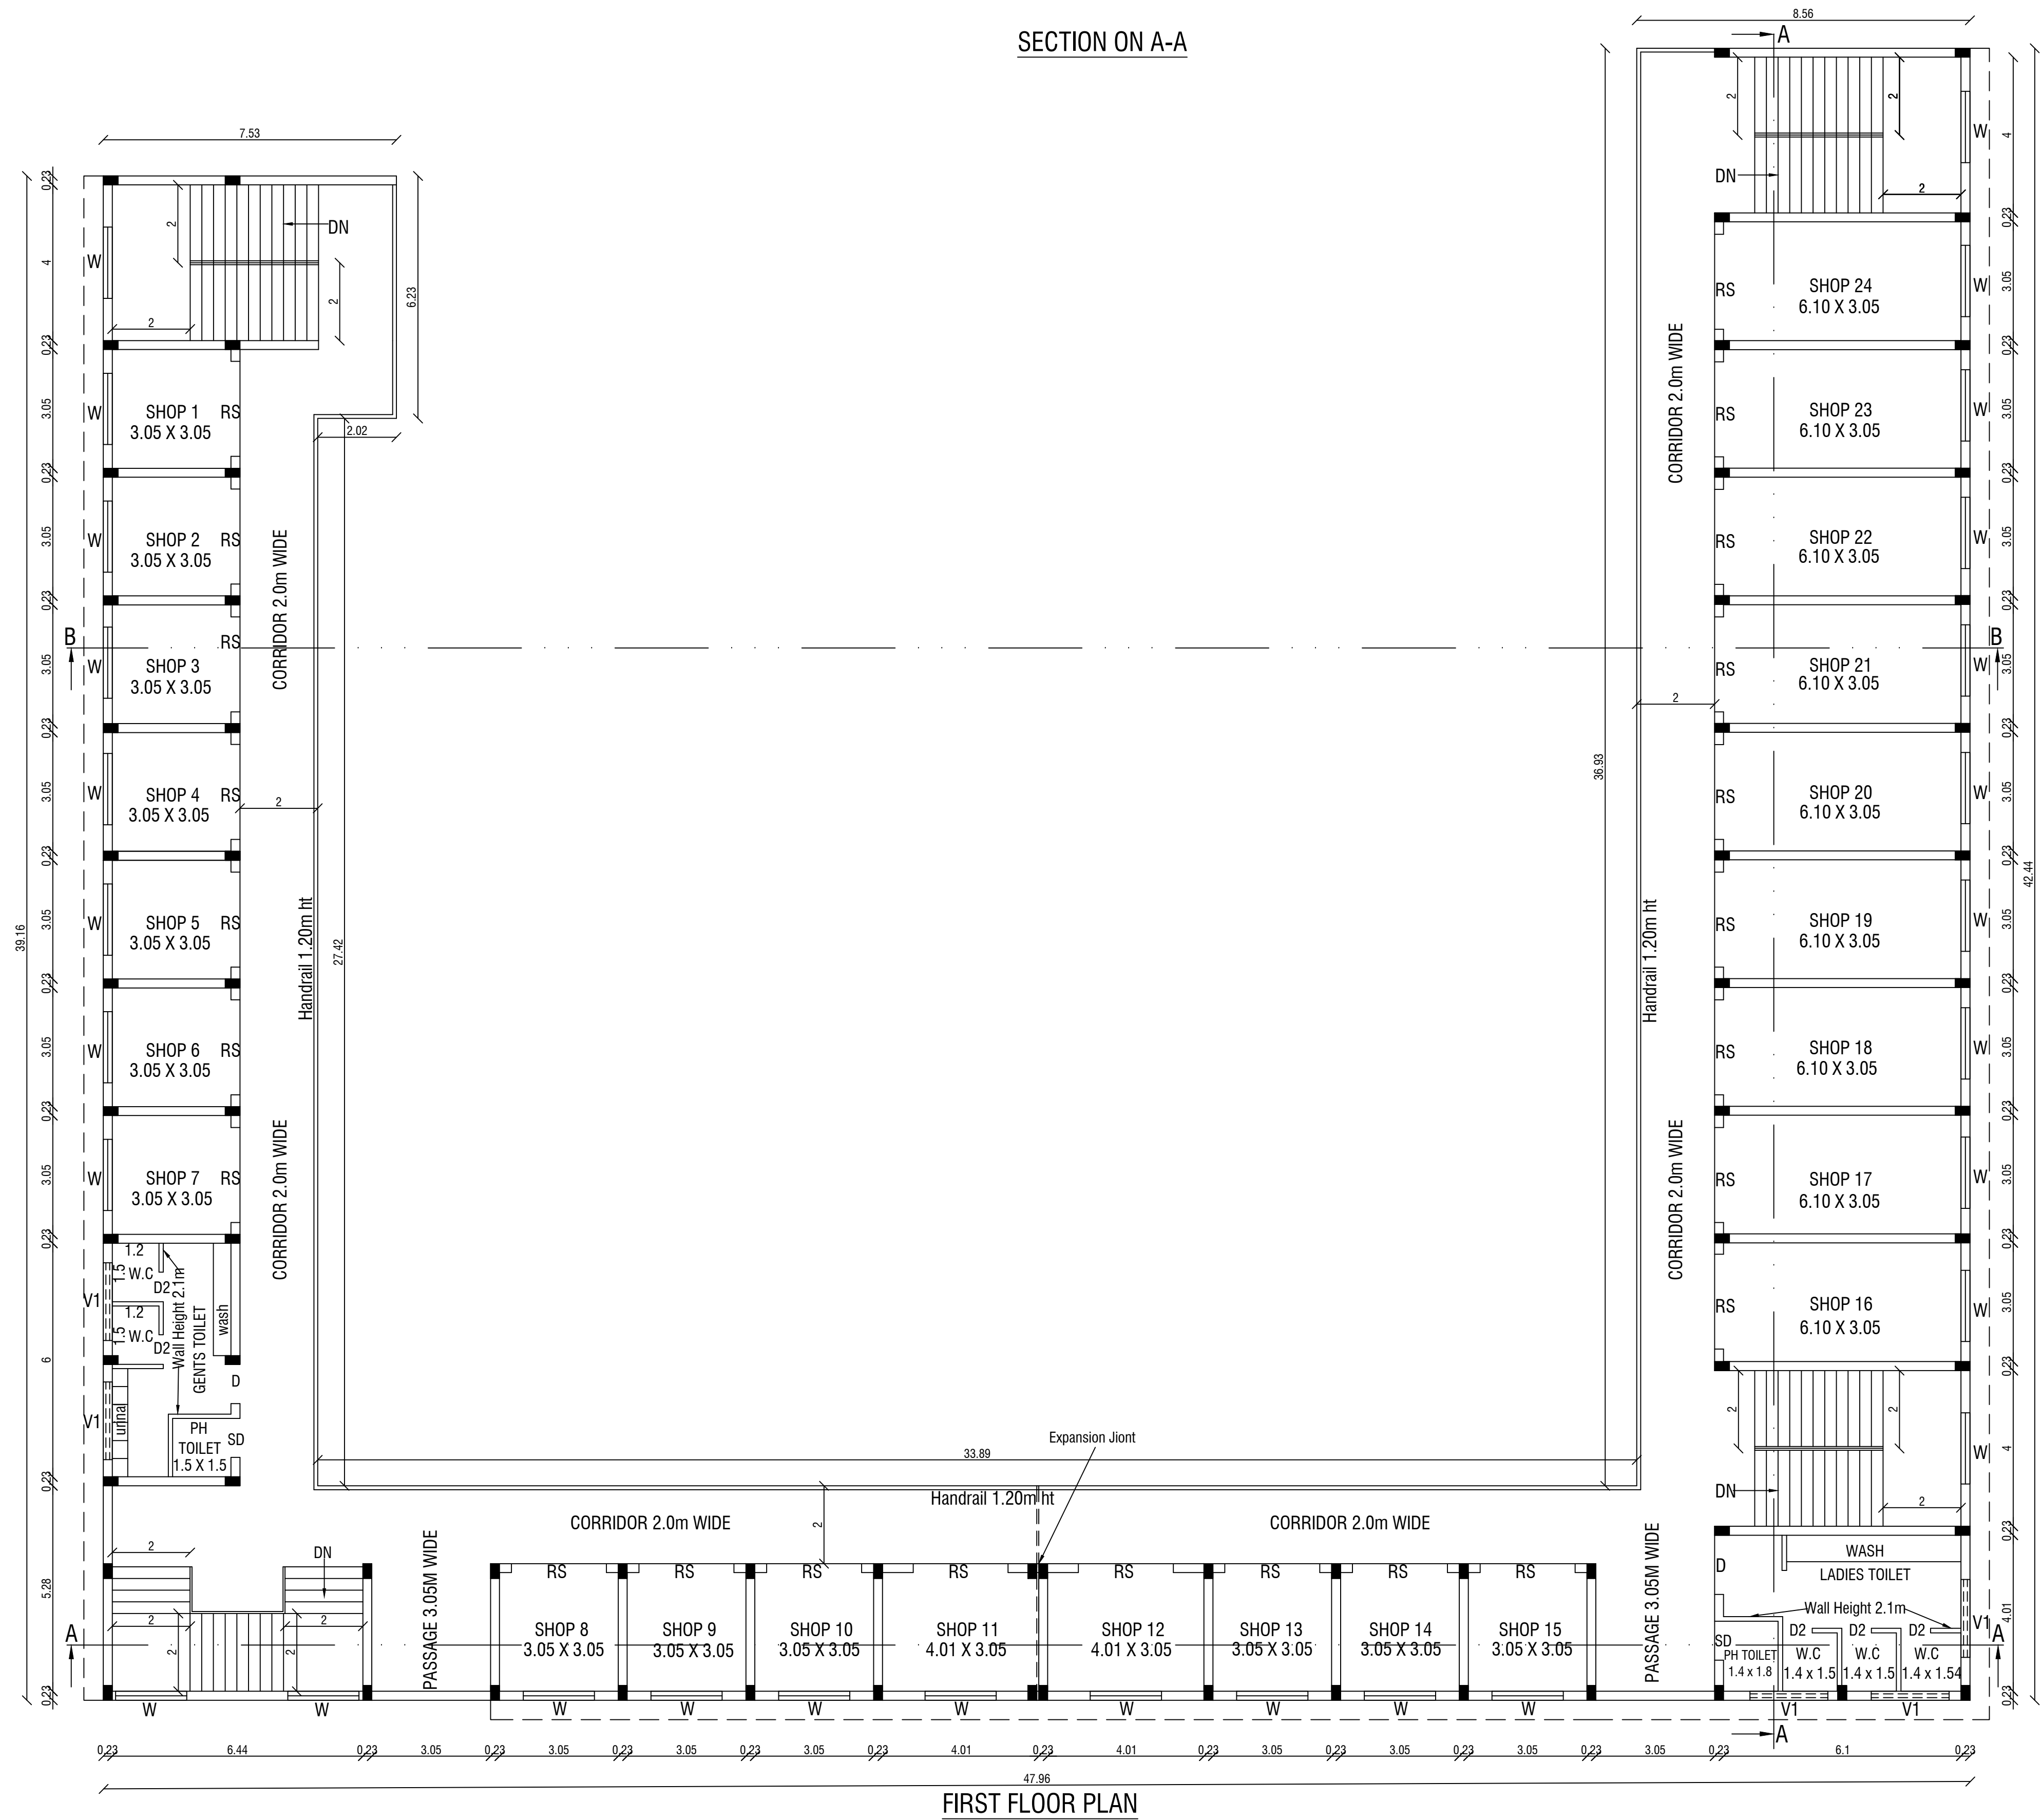

PLAN SHOWING THE PROPOSED CONSTRUCTION OF BUS STAND BUILDING IN S.NO: 24/2part AT SATHANKULAM VILLAGE AND SATHANKULAM TOWN PANCHAYAT, SATHANKULAM TALUK, THOOTHUKUDI DISTRICT.	
SHEET NO:3	
ALL DIMENSIONS ARE IN METER, SCALE 1:100	
AREA STATEMENT	SQ.M
BLOCK - 1 AREA	
GROUND FLOOR	778.40
FIRST FLOOR	778.40
HEAM ROOM	84.06
TOTAL BUILDING AREA	1640.86

SCHEDULE OF JOINERY		
R.S	ROLLING SHUTTER	2.44 x 2.10
D	DOOR	1.52 x 2.10
D1	DOOR	1.00 x 2.10
D2	DOOR	0.76 x 2.10
W	WINDOW	1.83 x 1.83
V1	VENTILATOR	2.00 x 0.61

NOTES :-

- Waste Water Used for Garden
- Rain water Harvesting Details Provided
- Solar System Water Tank Provided
- Fire Resistance to be Provided
- Emergency alarm to be Provided
- Drinking Water to be provided
- Rain Water Harvesting Tank to be provided
- Waste Water from recycled Water Tank & Trench Connected to Sullage Disposal Tank
- Solar power assistant heating water system to be provided
- Solid waste tub to be provided
- Septic Tank to be provided
- Sand bucket to be provided
- No Children shall be Employed
- First Aid Box with all Equipment to be provided

Assistant Executive Engineer
Town Panchayat
Thoothukudi Dist

EXECUTIVE OFFICER
SELECTION GRADE TOWN PANCHAYAT
SATHANKULAM - 628704
Thoothukudi District.

JUNIOR ENGINEER
Town Panchayats
Sathankulam (H.Q)

APPLICANT

REG.ENGINEER

PLAN SHOWING THE PROPOSED
CONSTRUCTION OF BUS STAND BUILDING
IN S.NO: 24/2part AT SATHANKULAM
VILLAGE AND SATHANKULAM TOWN
PANCHAYAT, SATHANKULAM TALUK,
THOOTHUKUDI DISTRICT.

SHEET NO:4

ALL DIMENSIONS ARE IN METER, SCALE 1:100

AREA STATEMENT	SQ.M
BLOCK - 1 AREA	
GROUND FLOOR	778.40
FIRST FLOOR	778.40
HEAM ROOM	84.06
TOTAL BUILDING AREA	1640.86

SCHEDULE OF JOINERY		
R.S	ROLLING SHUTTER	2.44 x 2.10
D	DOOR	1.52 x 2.10
D1	DOOR	1.00 x 2.10
D2	DOOR	0.76 x 2.10
W	WINDOW	1.83 x 1.83
V1	VENTILATOR	2.00 x 0.61

NOTES :-

- Waste Water Used for Garden
- Rain water Harvesting Details Provided
- Solar System Water Tank Provided
- Fire Resistance to be Provided
- Emergency alarm to be Provided
- Drinking Water to be provided
- Rain Water Harvesting Tank to be provided
- Waste Water from recycled Water Tank & Trench
Connected to Sullage Disposal Tank
- Solar power assistant heating water system to be provided
- Solid waste tub to be provided
- Septic Tank to be provided
- Sand bucket to be provided
- No Children shall be Employed
- First Aid Box with all Equipment to be provided


Assistant Executive Engineer
Town Panchayat
Thoothukudi Dist

EXECUTIVE OFFICER
SELECTION GRADE TOWN PANCHAYAT
SATHANKULAM - 628704
Thoothukudi District.



JUNIOR ENGINEER
Town Panchayats
Sathankulam (H.Q)

APPLICANT

REG.ENGINEER

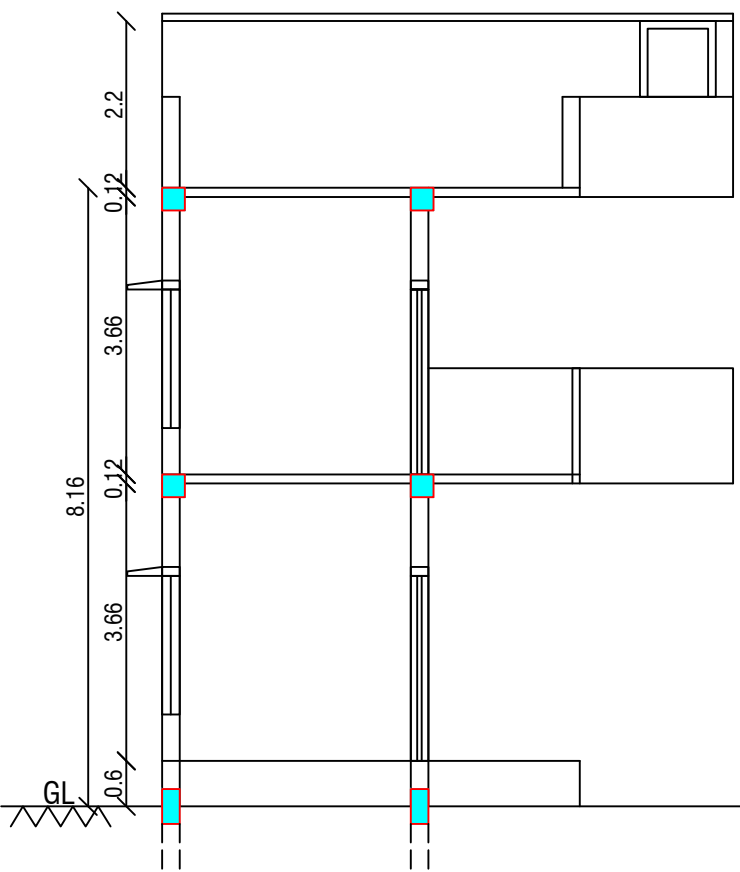

SECTION ON B-B

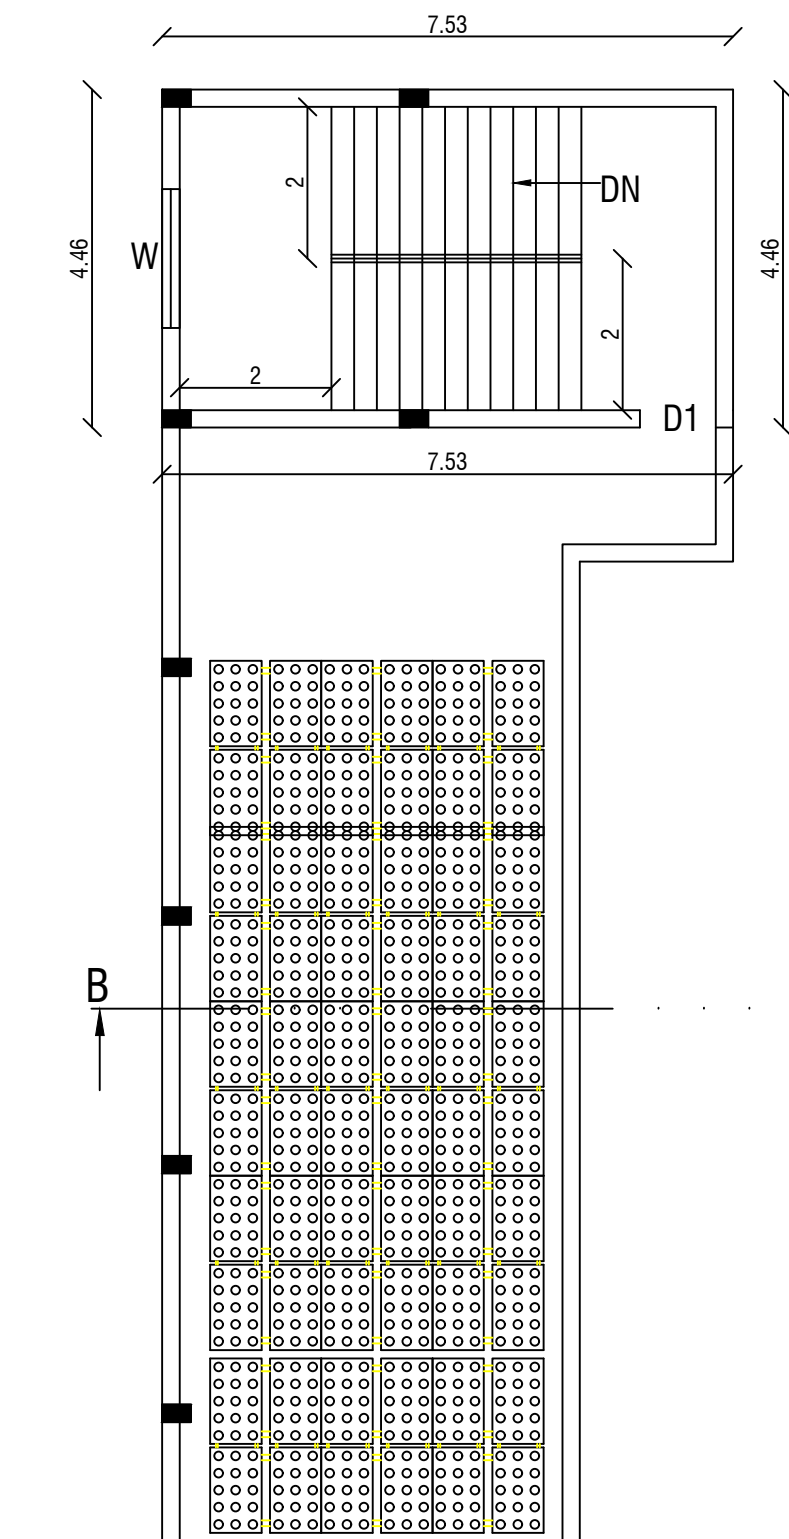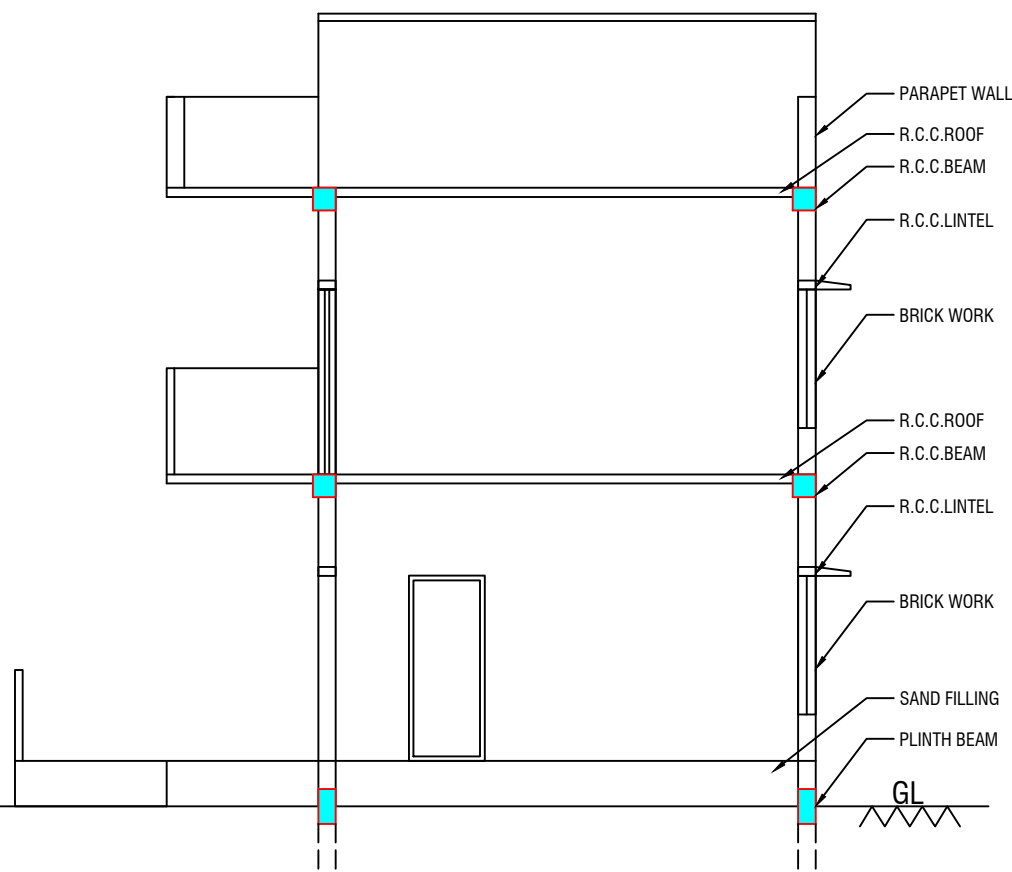

HEAD ROOM PLAN

