


PLAN SHOWING THE PROPOSED CONSTRUCTION OF R.C.C ROOF GROUND FLOOR & FIRST FLOOR RESIDENTIAL BUILDING IN OLD SY. NO: 678/1 PART, RE-SY.NO: 678/1A2, NEW SY.NO: 678/33 & 678/34, PATTA NO: 1256, PLOT NO: 9 & COMMERCIAL PLOT, PUNJAI NO: 6, "PARI NAGAR", KOTTAIYUR VILLAGE, KOTTAIYUR TOWN PANCHAYAT, SAKKOTTAI UNION, KARAUKUDI TALUK, SIVAGANGAI DISTRICT.

APPLICANT :- Mr.K. ALFRED DEVA S/o Mr. KARUNAKARAN

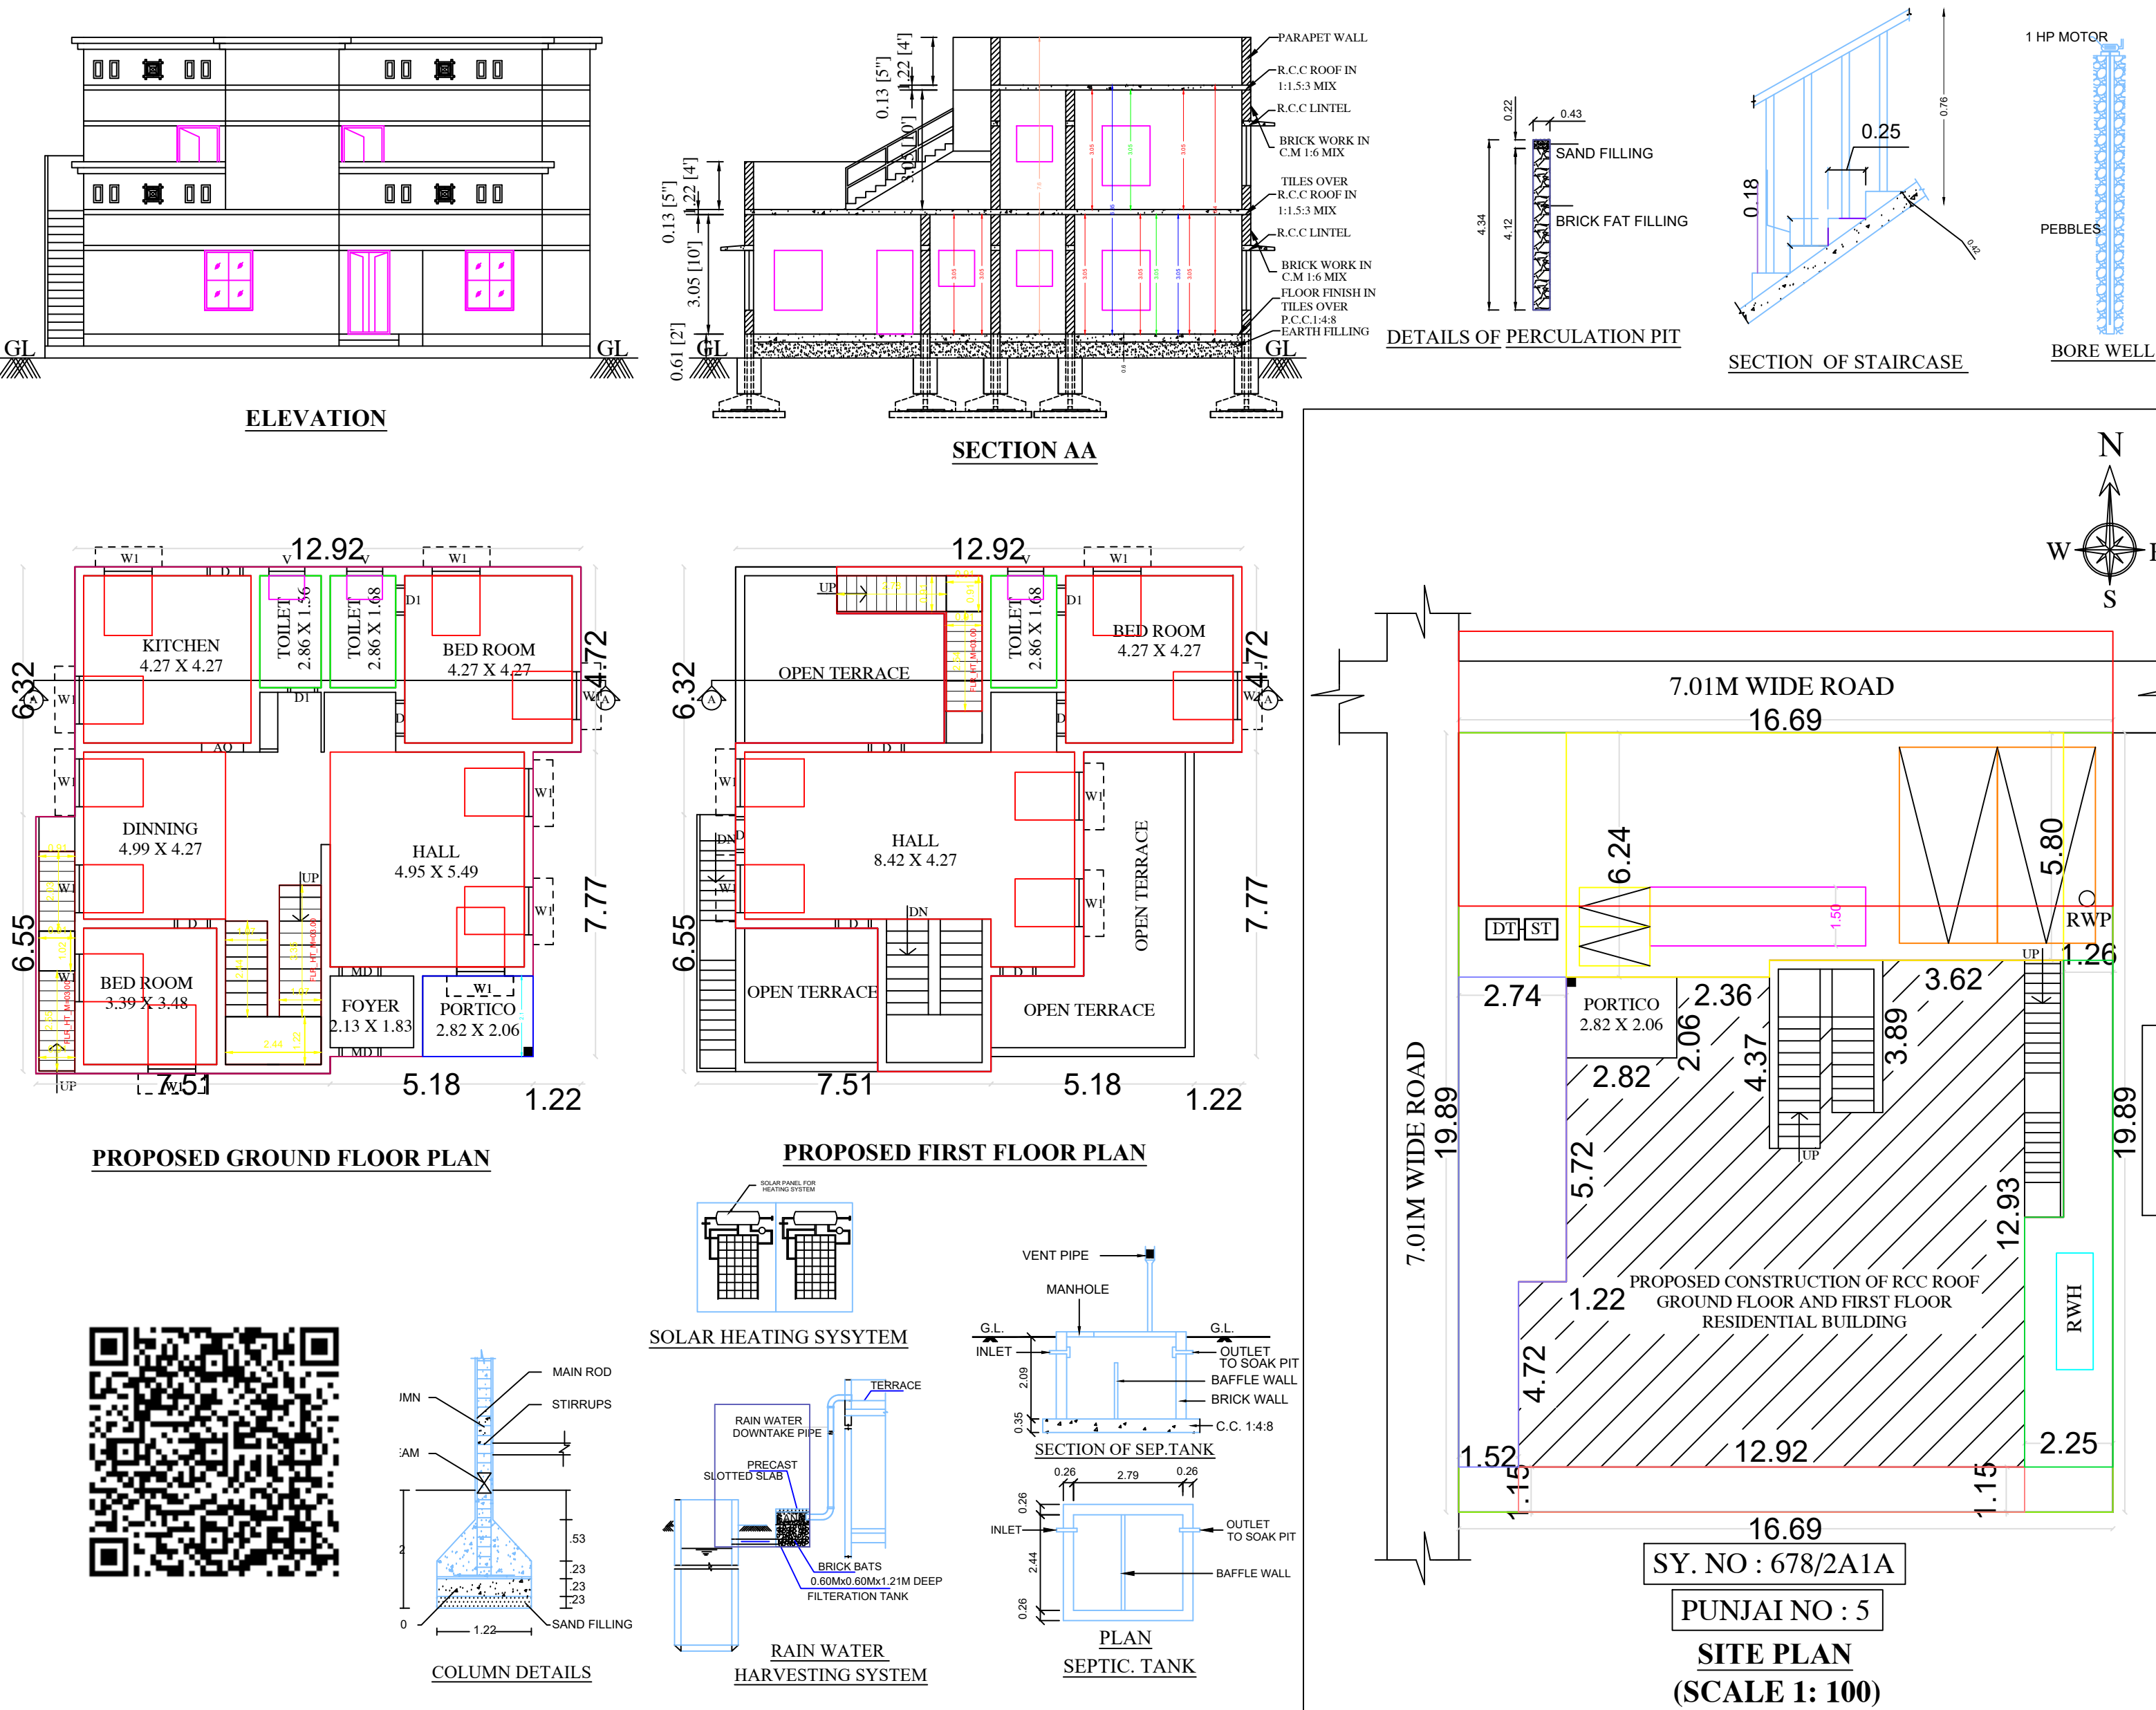

AREA DETAILS	SQ.M	SQ.FEET
AS PER DOCUMENT	331.88	3572.43
AS PER PATTA	332.00	3573.62
AS AT SITE	331.89	3572.43
PLINTH AREA		
PRO. GROUND FLOOR AREA	161.24	1735.57
PRO. FIRST FLOOR AREA	93.75	1009.12
AREA OF OPEN SPACE	170.64	1836.86
PARKING	REQUIRED	PROVIDED
CARS SPACE	2	2
TWO WHEELER SPACE	2	2
FSI	0.77	
PLOT COVERAGE	48.58%	

DETAILS OF JOINERIES			
MD - DOOR	1.52 X 2.13	W - WINDOW	1.22 X 1.06
D - DOOR	0.91 X 2.13	W1 - WINDOW	1.22 X 1.52
D1 - DOOR1	0.76 X 2.13	W2 - WINDOW	1.83 X 1.83
O - OPEN	0.91 X 2.13		
V - VENTILATOR	0.91 X 0.61		

APPLICANT:-

Alfred

K. ALFRED DEVA

REGISTERED ENGINEER:

S. Senthil Kumar
Er. S. SENTHILKUMAR, B.E.,
Licenced Building Surveyor
Consulting Engineer & Contractor
PEACEFUL CONSTRUCTION
No.28, Kalanivasal Road
KARAUKUDI - 630 002
Cell : 98425 31669, 90252 67159