




PLAN SHOWING THE PROPOSED CONSTRUCTION OF R.C.C. ROOF RESIDENTIAL BUILDING GROUND FLOOR AND FIRST FLOOR AT OLD NATHAM SY.NO. 31 PART, NEW NATHAM SY.NO.525/6, OLD PATTa NO.1054, NEW PATTa NO.1466, IN NEMATHANPATTI VILLAGE, KANADUKATHAN TOWN PANCHAYAT, SAKKOTTAI UNION, KARAUKUDI TALUK, SIVAGANGAI DISTRICT.

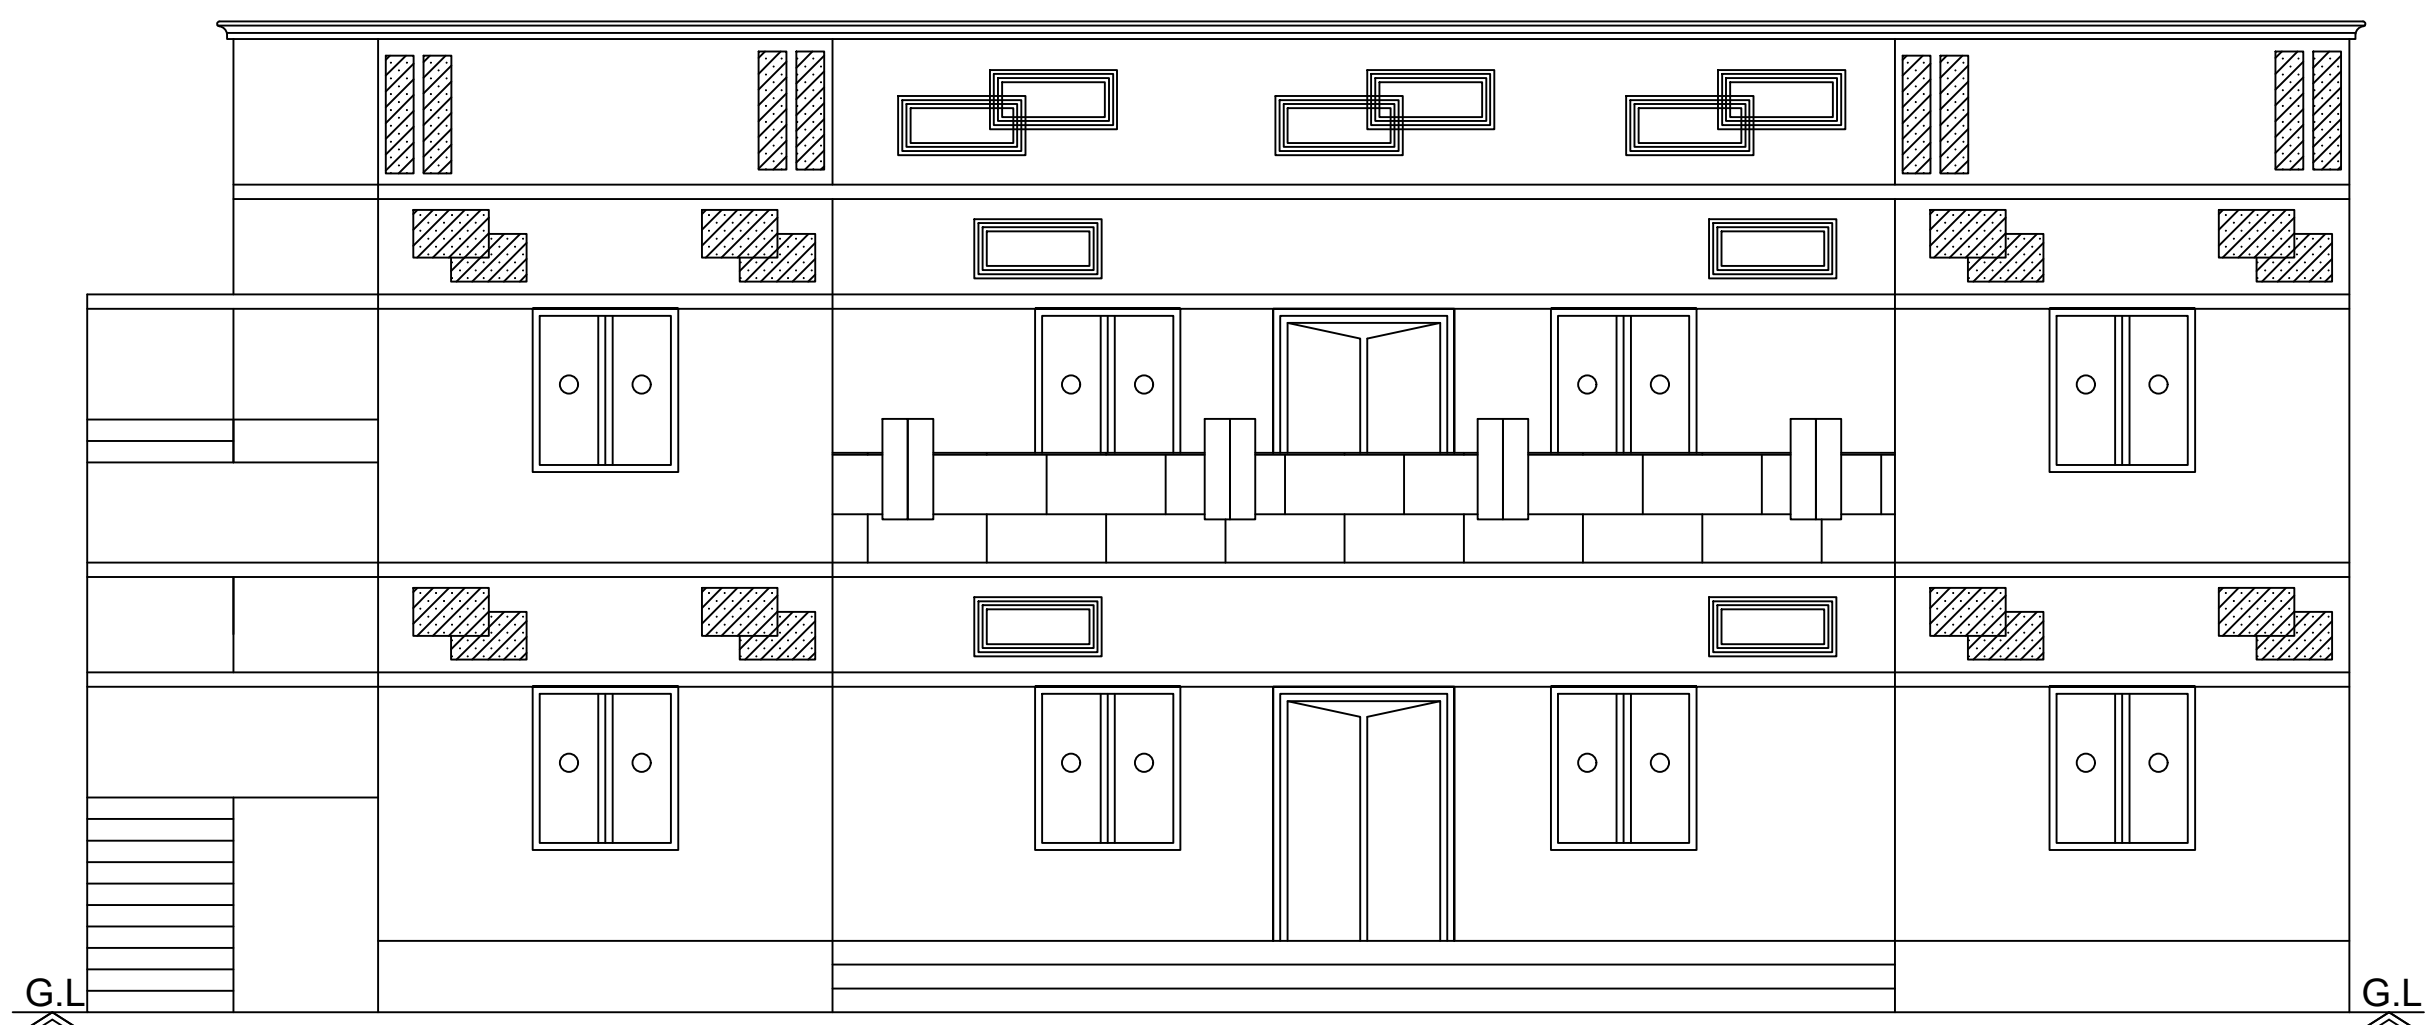


Front Elevation

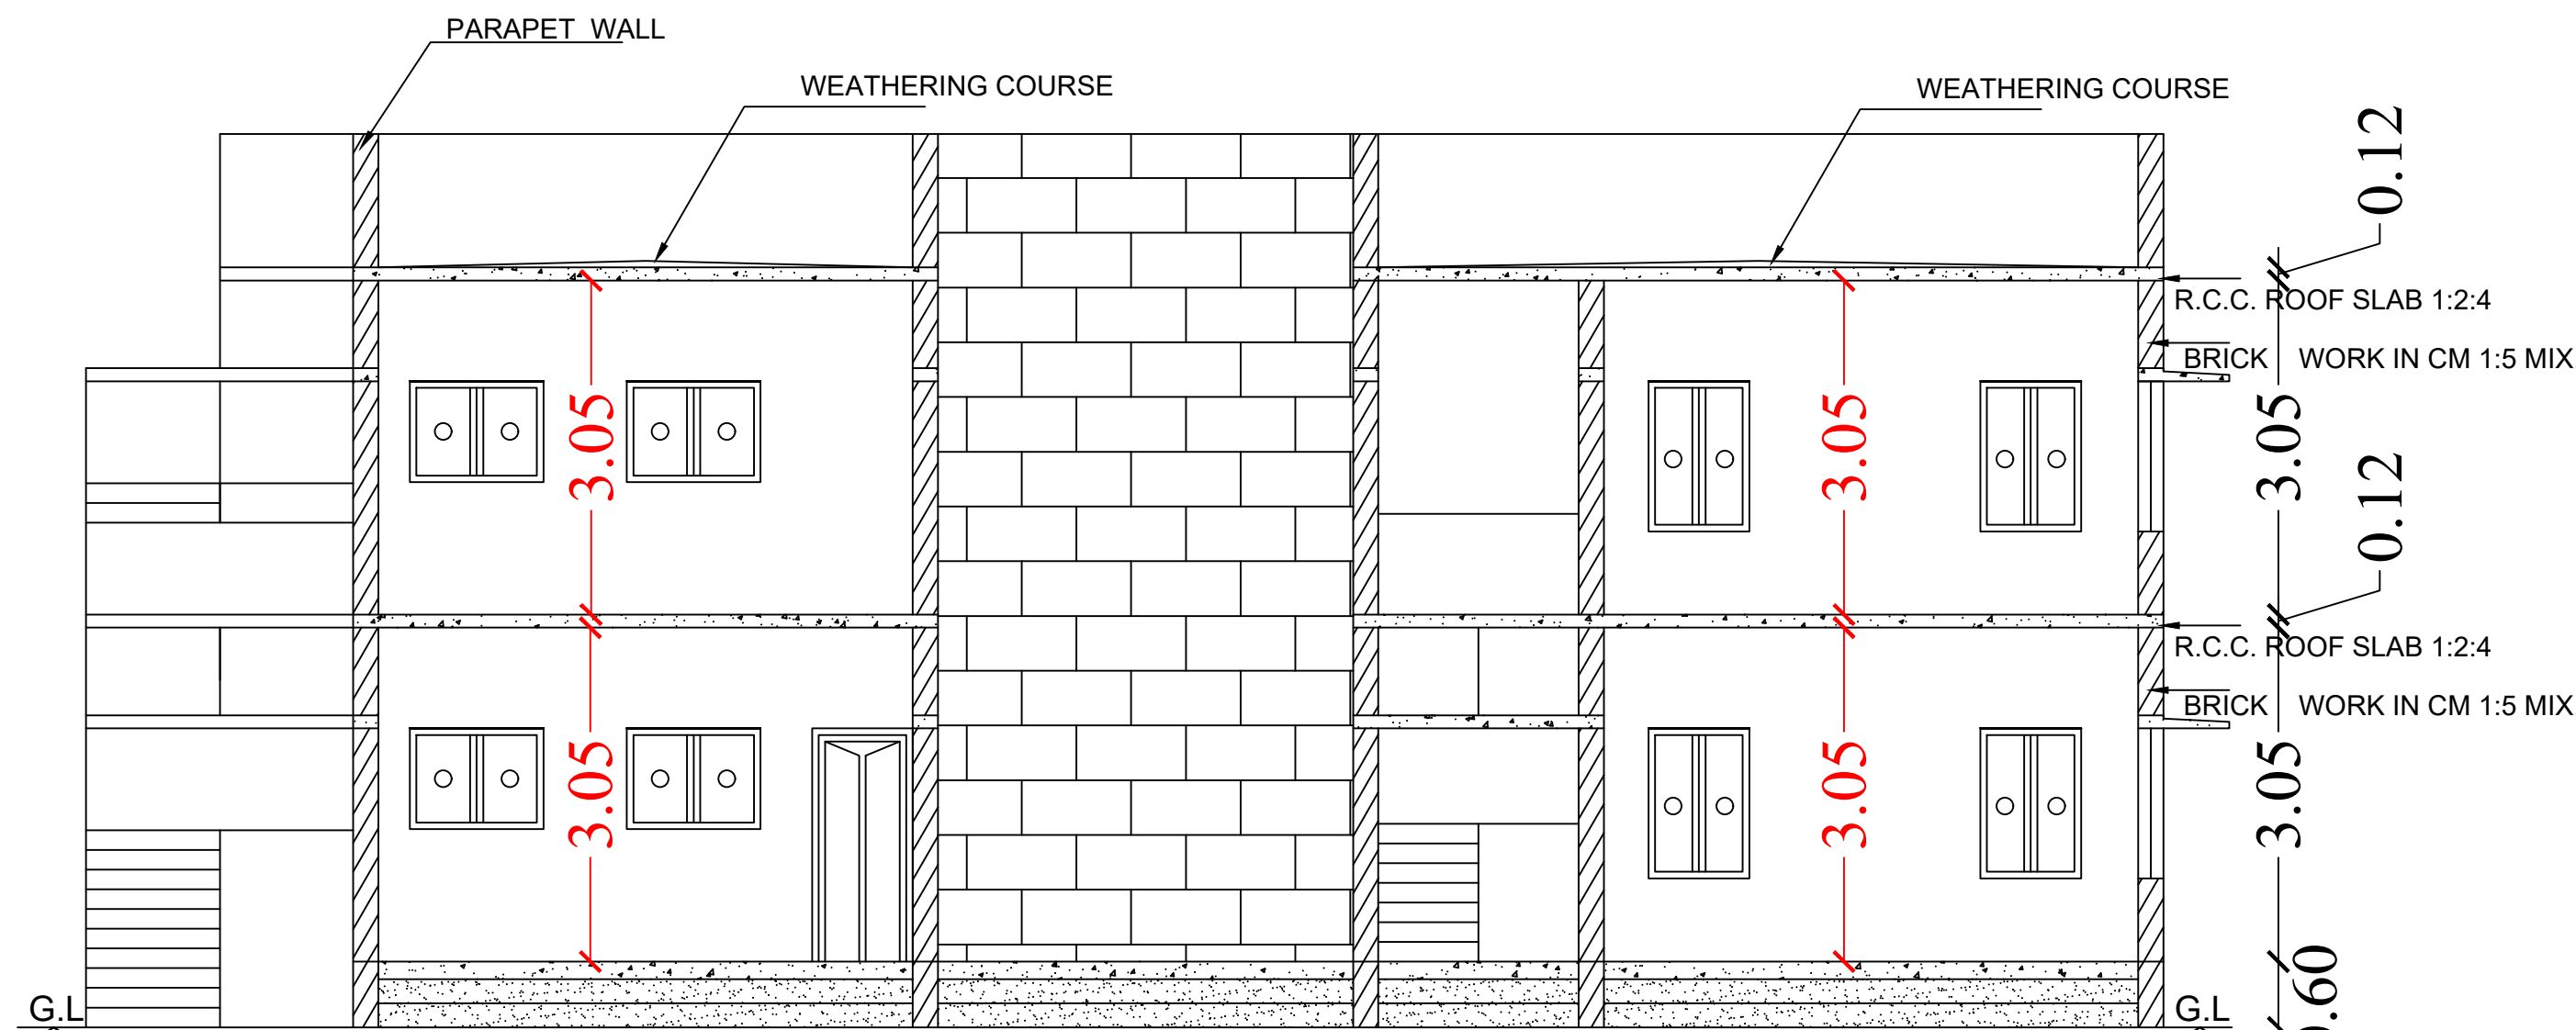


Section on-"AA"

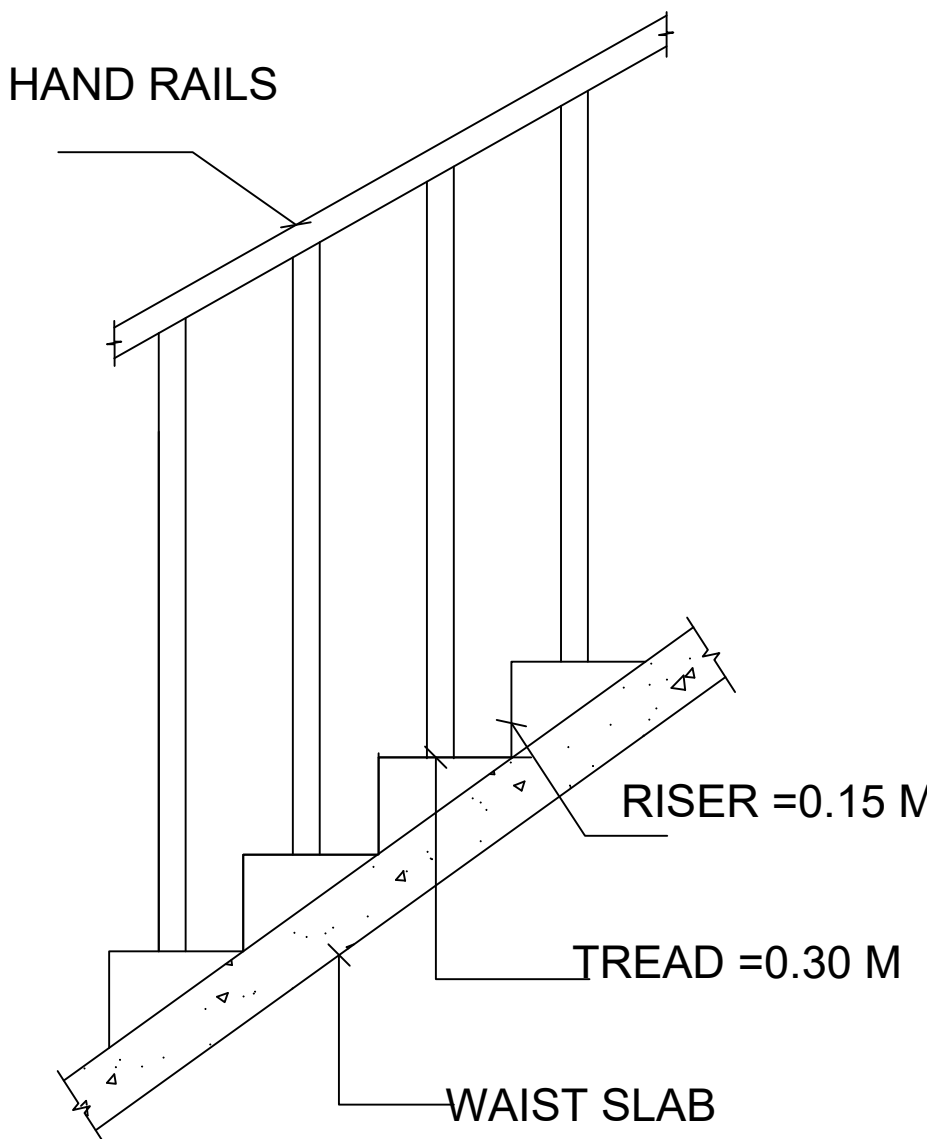


STAIR CASE DETAILS

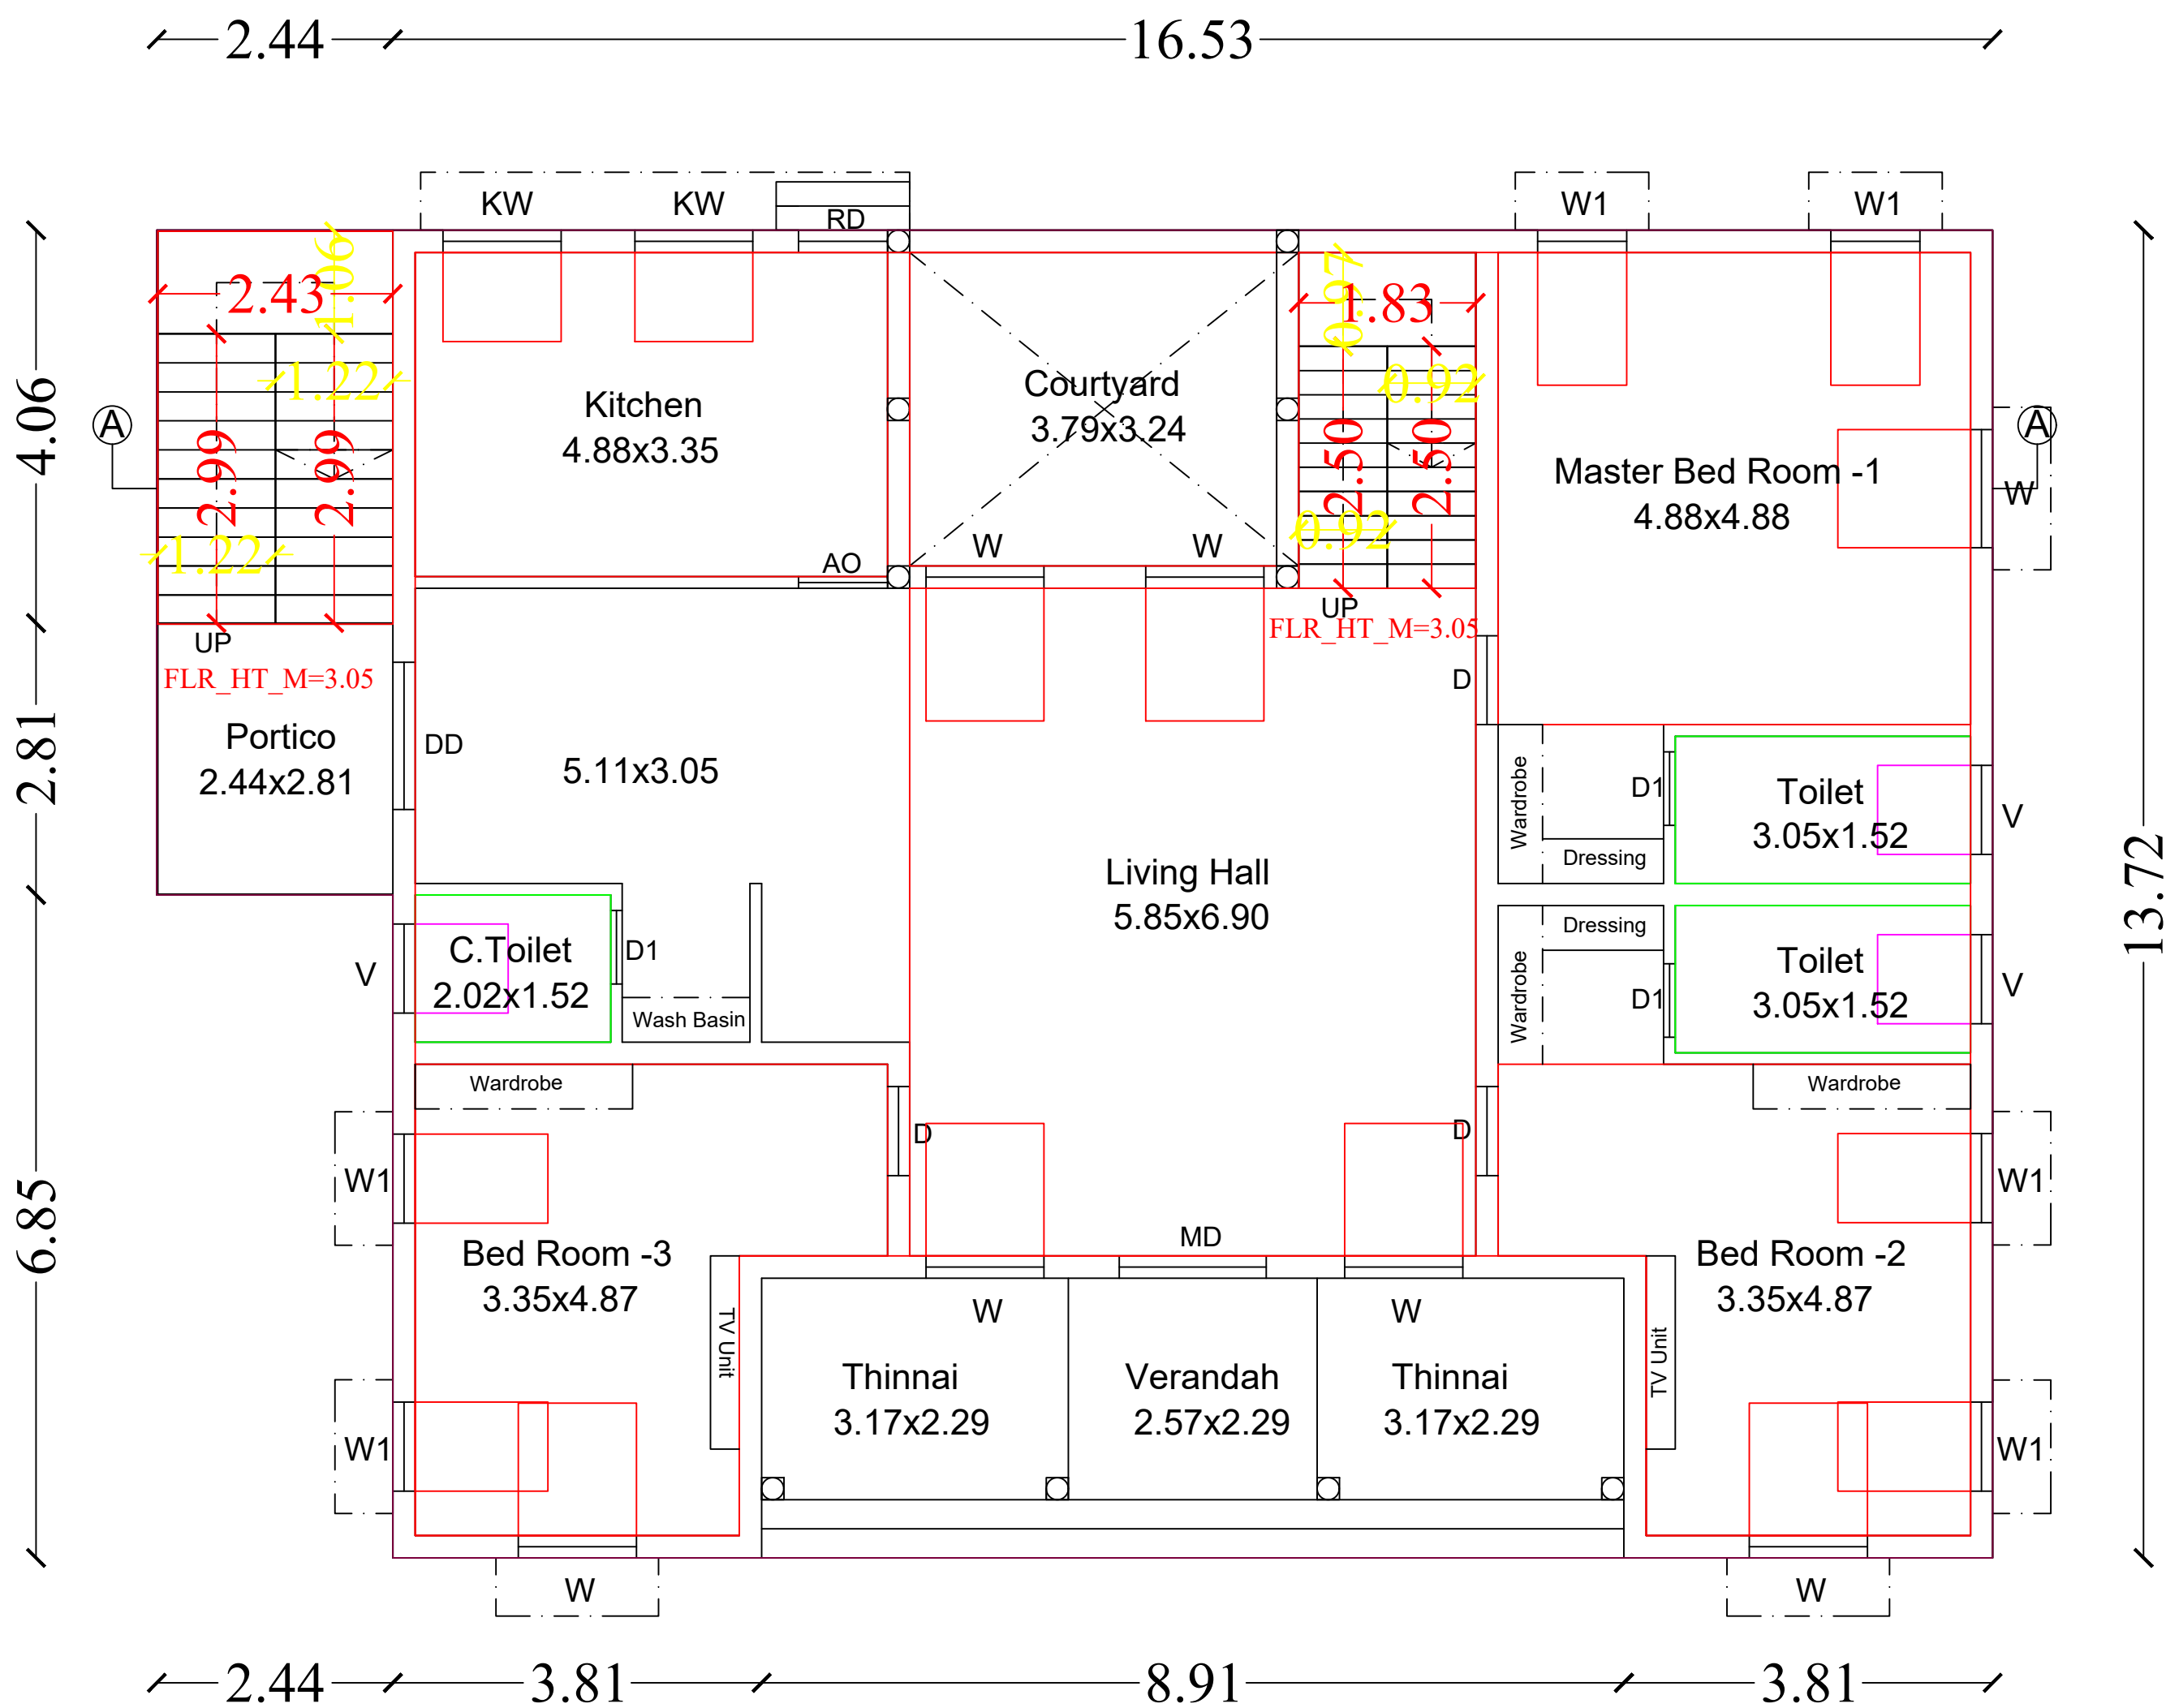


Ground Floor Plan

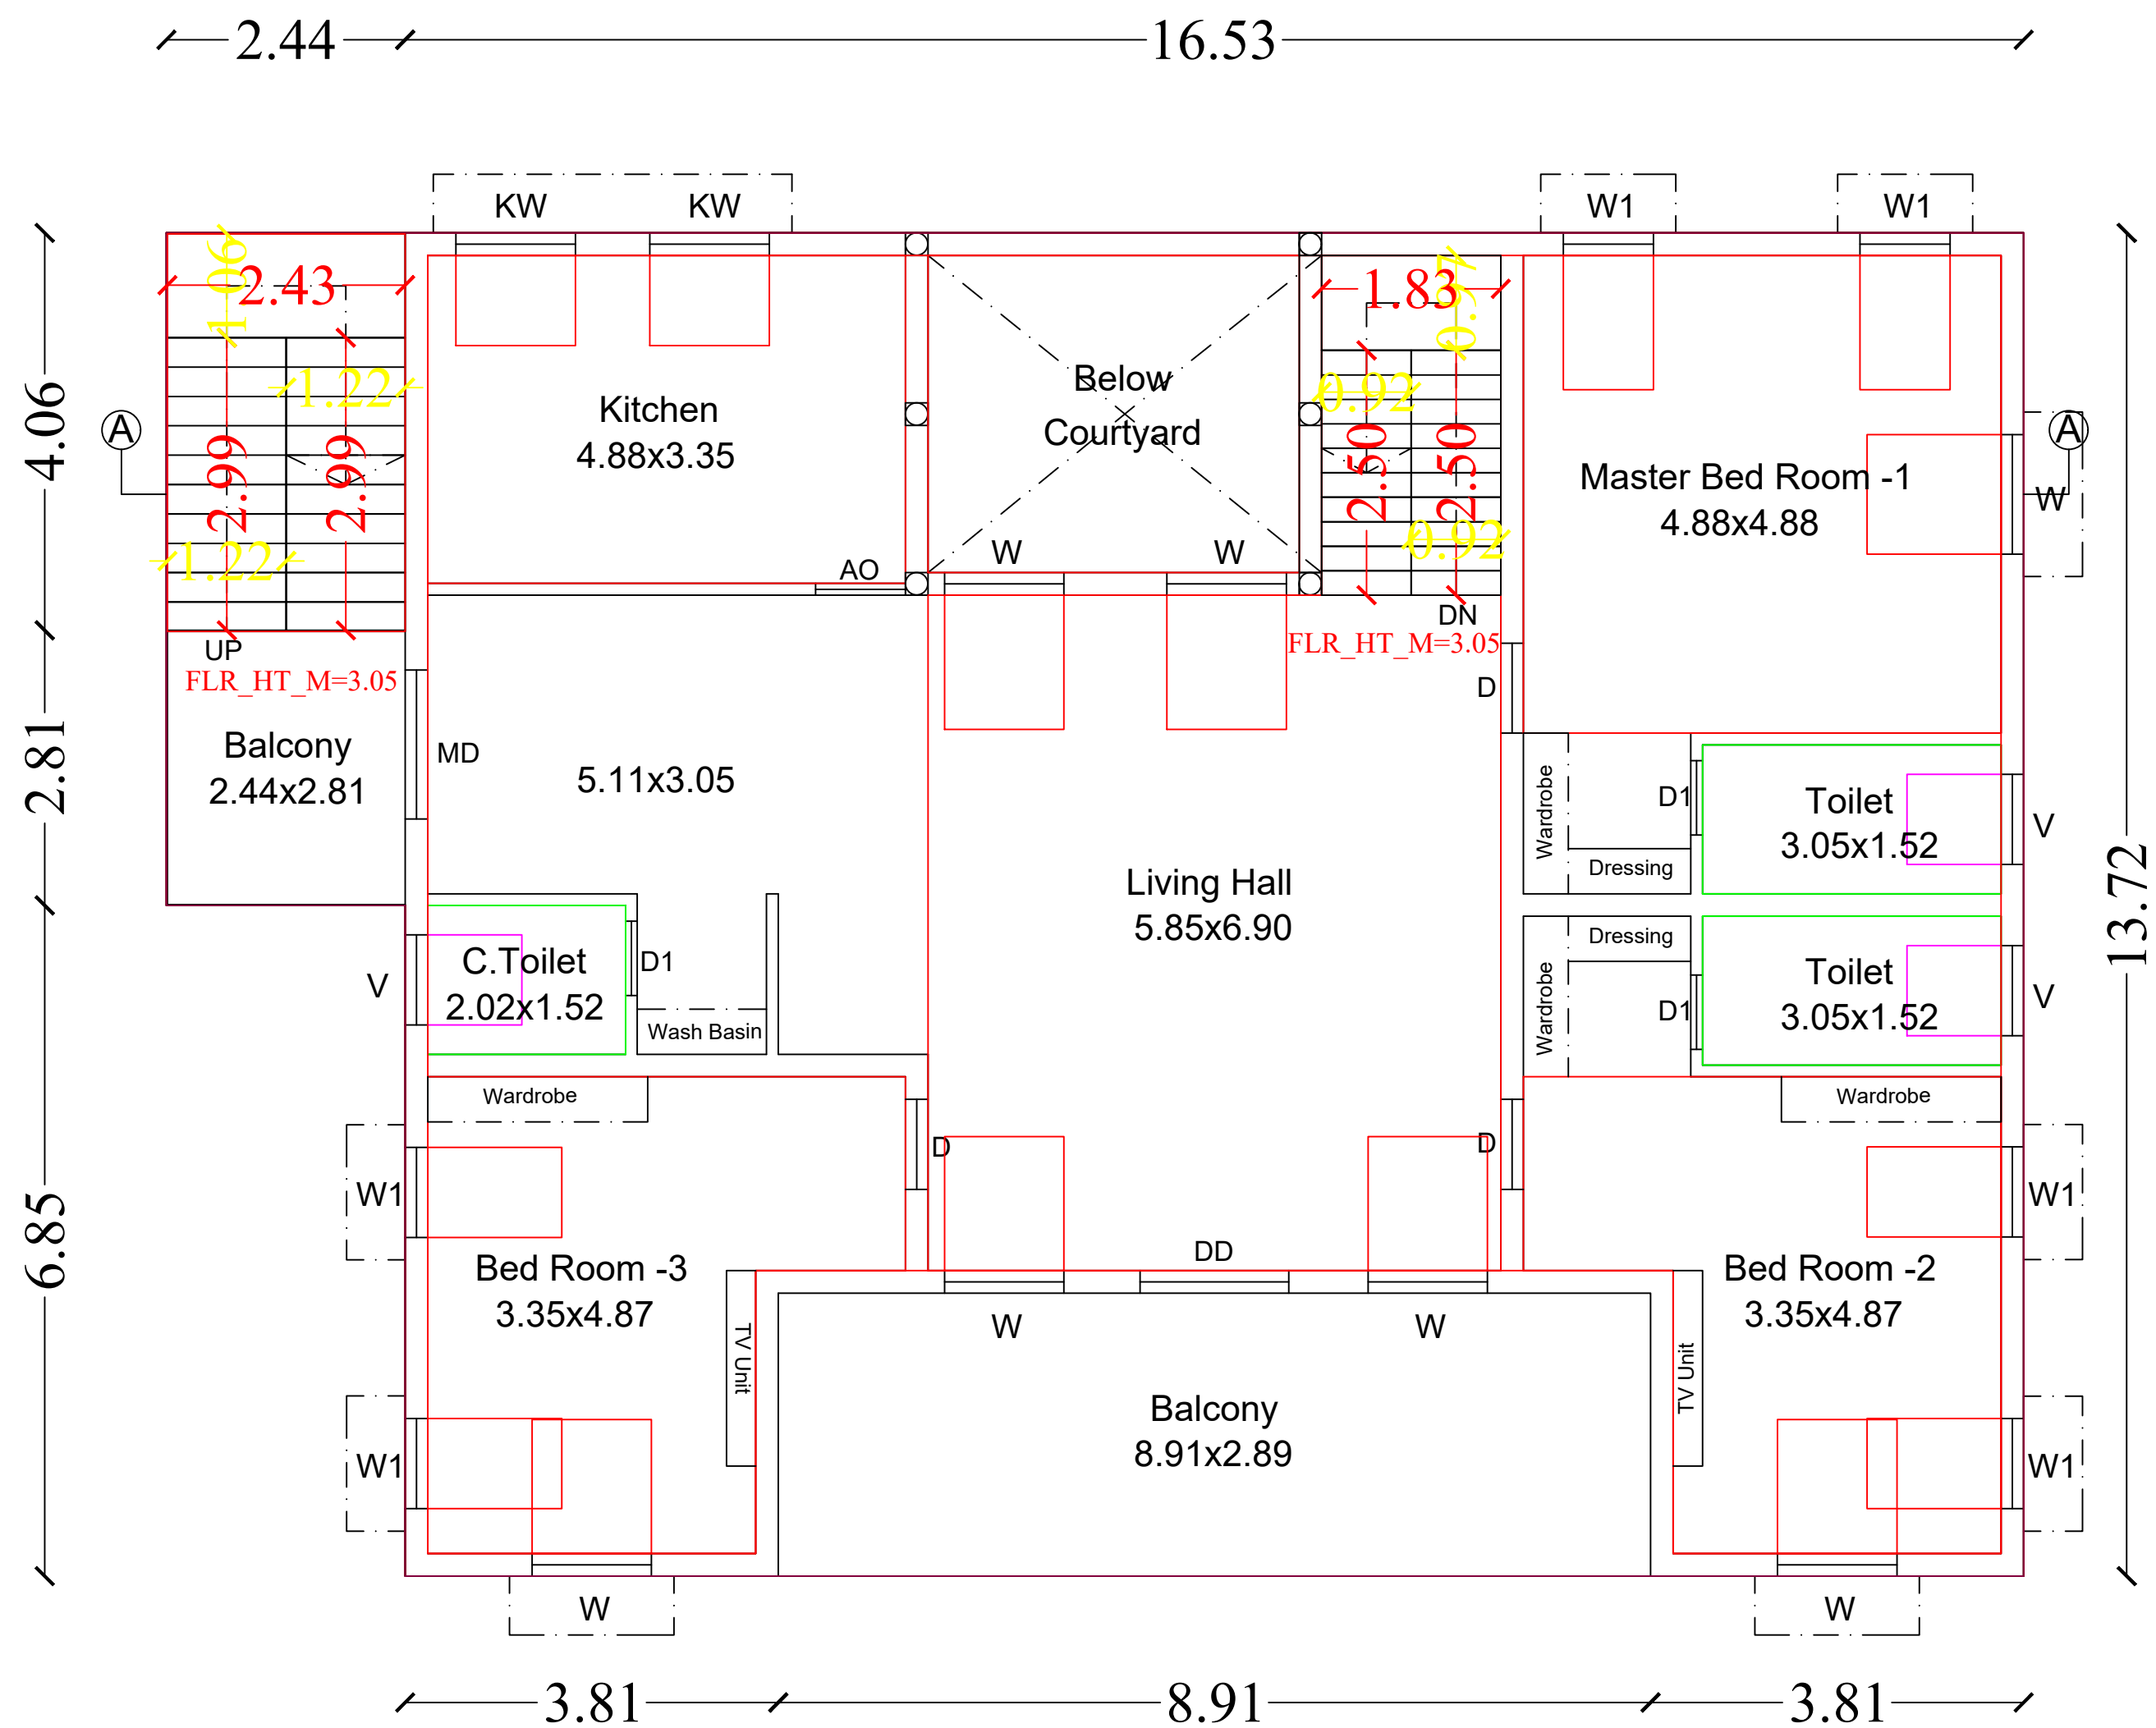


First Floor Plan

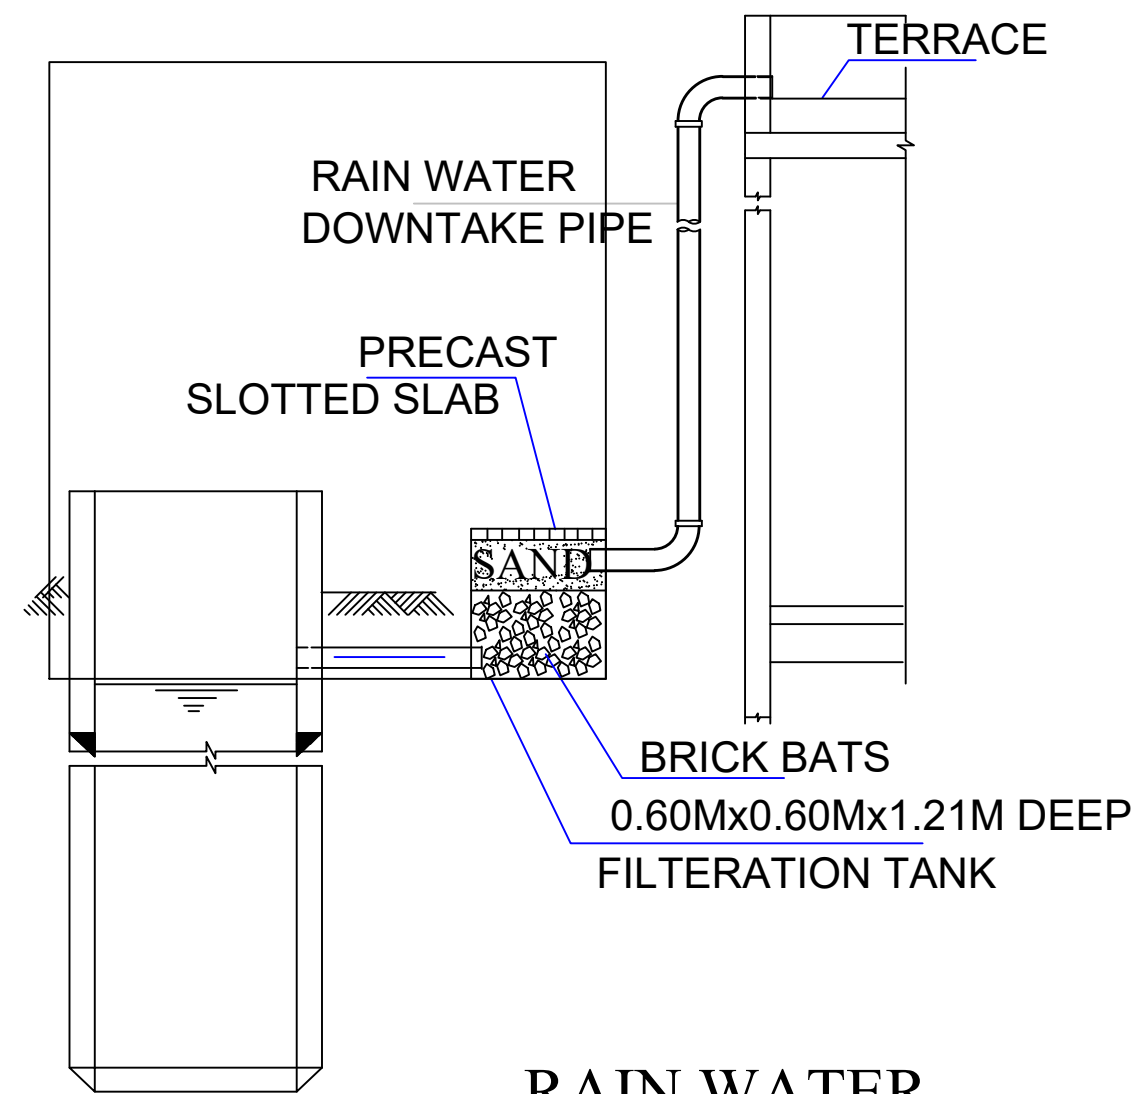


RAIN WATER HARVESTING SYSTEM

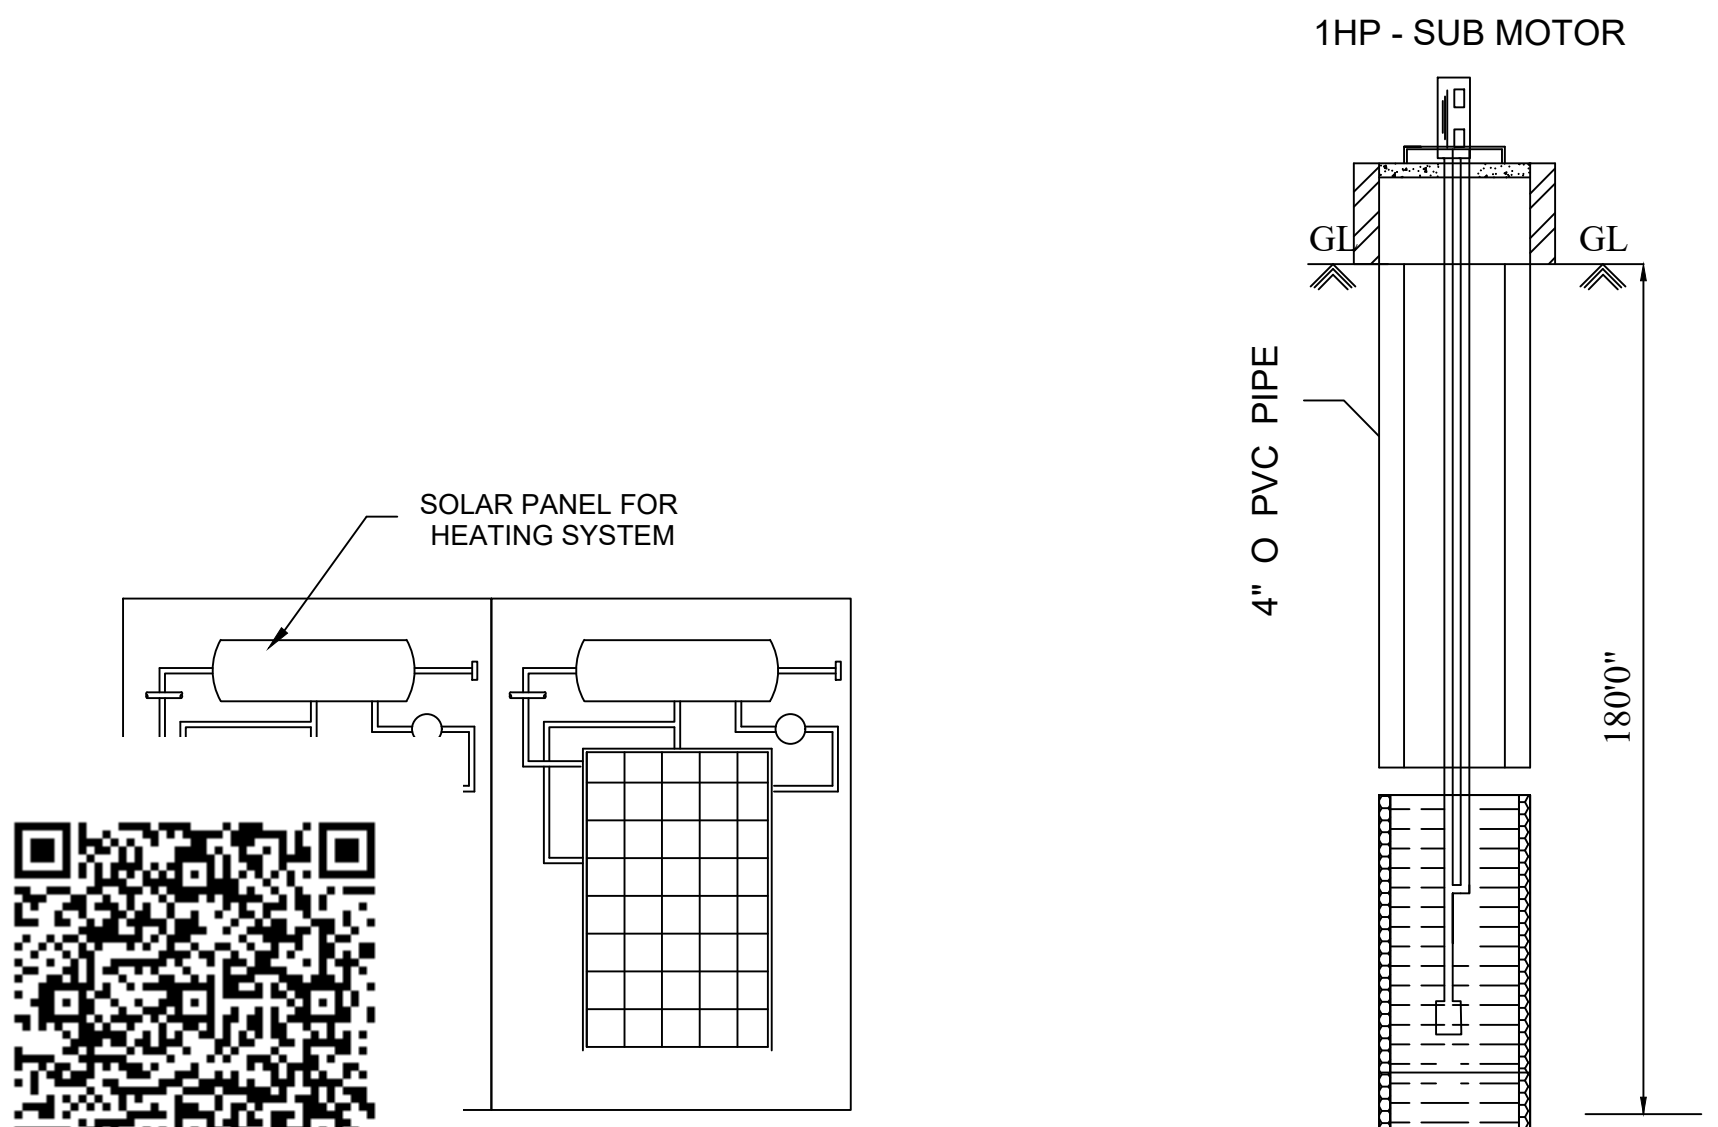


Bore Well Details

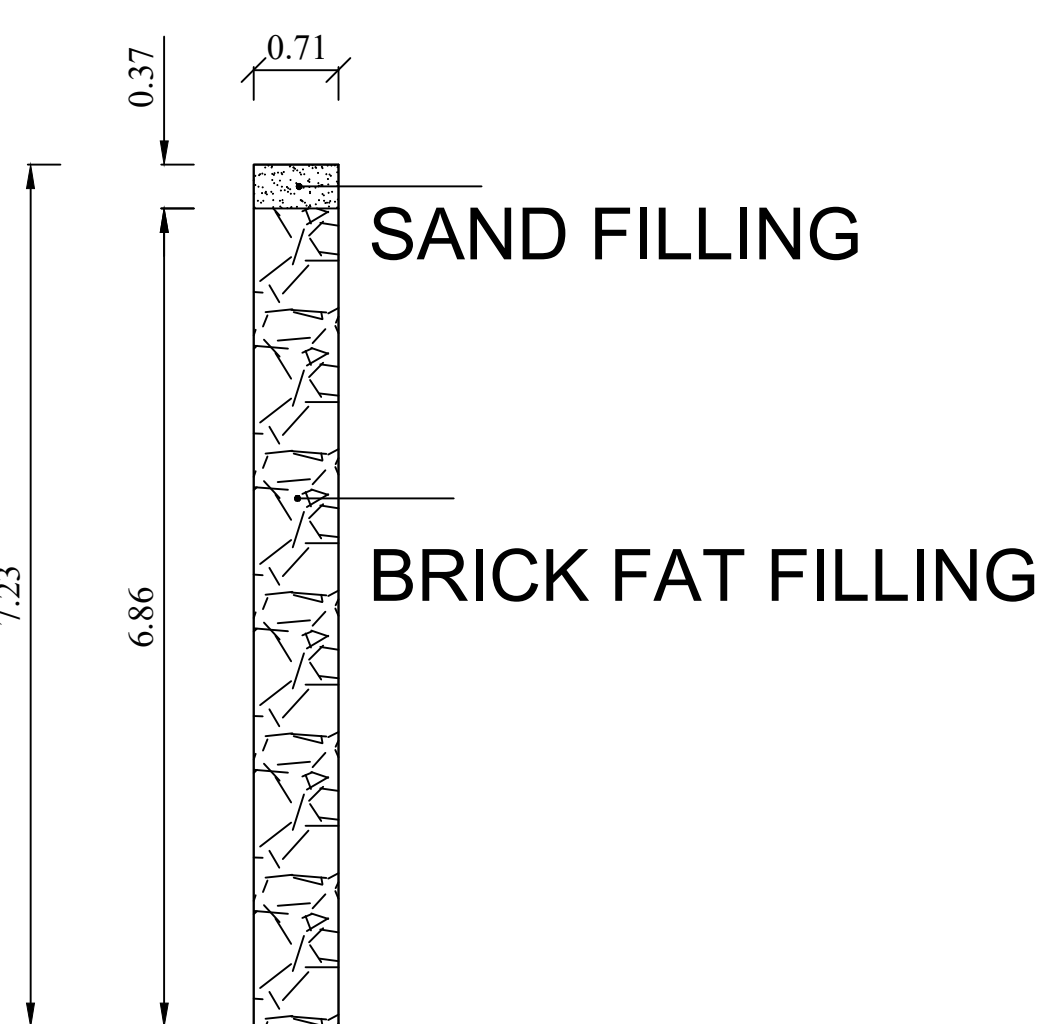


DETAILS OF PERCULATION PIT

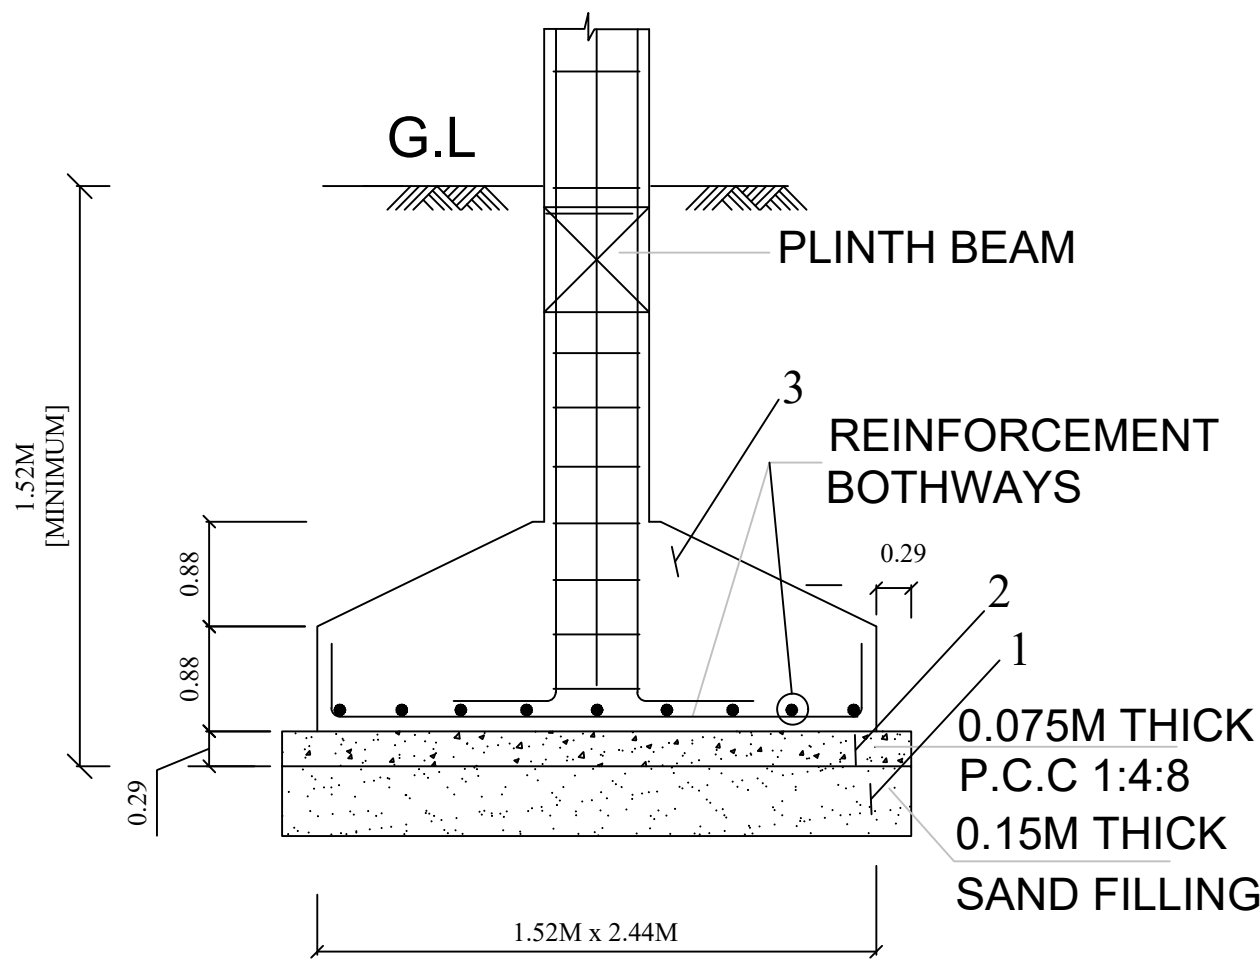

TYP. DET. COLUMN FOOTING

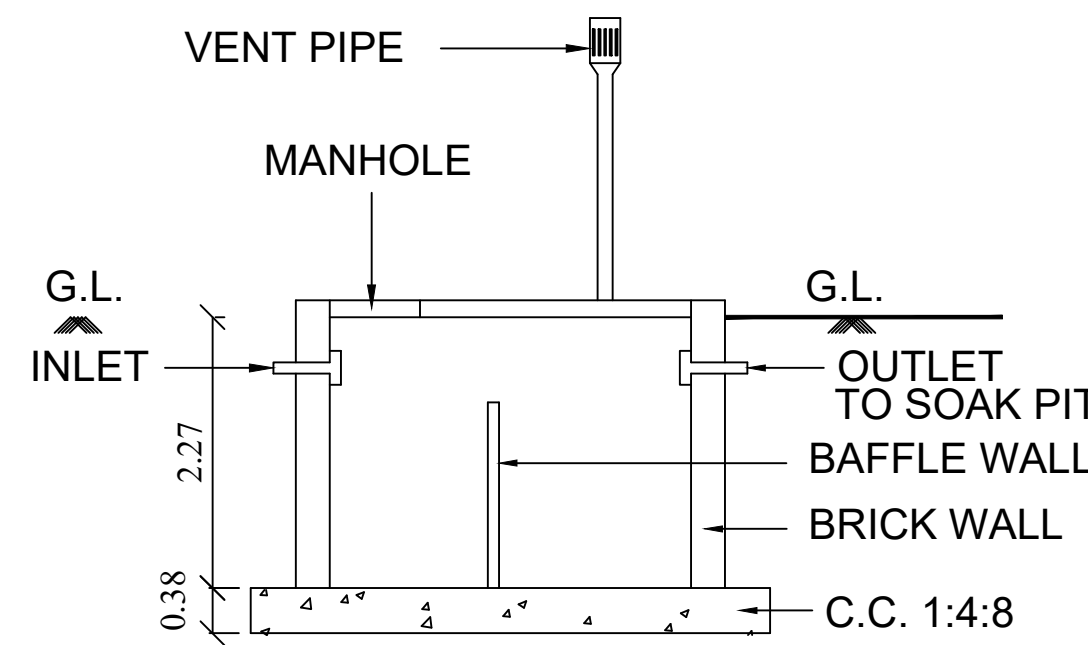

SECTION OF SEP.TANK

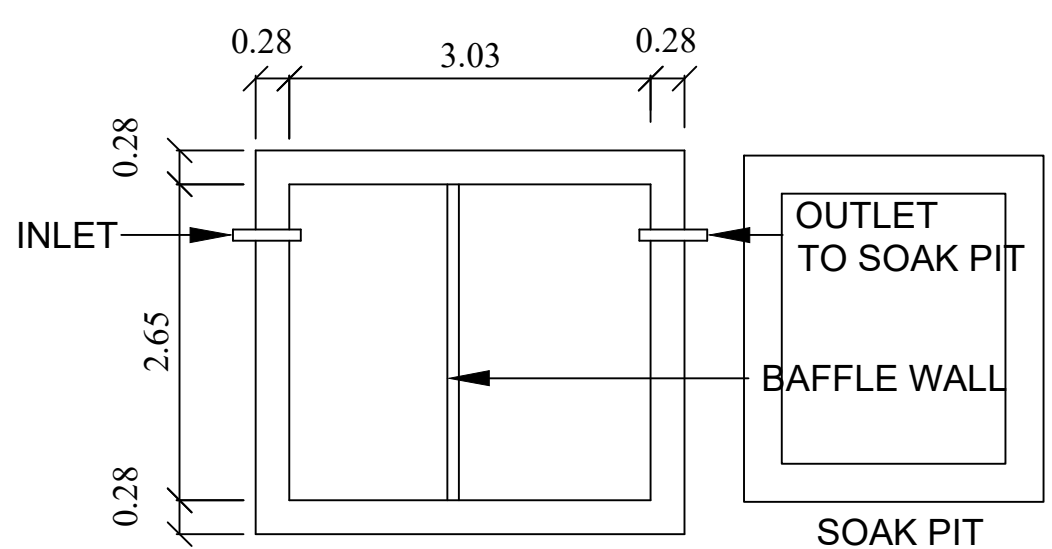


PLAN SEPTIC. TANK

LEGEND	FEET	METRE
MD DOOR	4'0"x7'0"	1.22x2.13
D DOOR	3'0"x4'6"	0.92x1.37
D1 DOOR	2'6"x7'0"	0.76x2.13
AO ARCH OPEN	3'0"x7'0"	0.92x2.13
W WINDOW	4'0"x4'6"	1.22x1.37
W1 WINDOW	3'0"x4'6"	0.92x1.37
KW WINDOW	4'0"x3'0"	1.22x0.92
V VENTILATOR	3'0"x2'0"	0.92x0.60
AREA DETAILS	SQ.FT.	SQ.M.
As Per Document	7728.49	718.00
As Per Patta	7728.49	718.00
As Per Site	7728.49	718.00
PLINTH AREA DETAILS		
Ground Floor Area	2621.55	243.55
First Floor Area	2621.55	243.55
Open Space Area	5106.94	474.45
FSI DETAILS	PROPOSED	PERMISSIBLE
Total Plinth Area Plot Area 487.10 718.00	0.68	2

PARKING PROVIDED:-


No of Car Parking - 04 No's
No of Bike Parking - 02 No's

OWNER'S NAME & SIGN:-

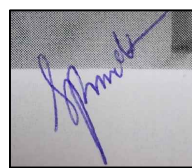

Thiru.SP.Muthiah (alias)
Muthiah Subramaniam
S/o. Thiru.M.Subramanian

ENGINEER:-


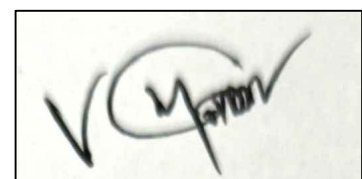



Ln.Er.V.Muthu, B.E.,M.I.E.,F.I.V,M.Sc. (Valuation),
Registered Valuer, (I.T.) Reg.No.07/2004-05 (Wealth Tax) / IBBI
Chartered Engineer, Structural Engineer,
Karaikudi Municipality Registered Engineer Grade -I
D.T.C.P. & Collectorate Panel Engineer
M.R. CONSTRUCTIONS
No.25, " Ever Green Complex", College Road,
Karaikudi-2, Sivagangai District.
Cell:- 94432-26127 , 63798-91035



Ln.Er.V.Muthu B.E.,M.I.E.,F.I.V.,M.Sc., (RV)
MR CONSTRUCTIONS
No.25, Ever Green Complex, College Road
Karaikudi-630 002
Mob:94432 26127 ,6379891035

PLAN SHOWING THE PROPOSED CONSTRUCTION OF R.C.C. ROOF RESIDENTIAL BUILDING GROUND FLOOR AND FIRST FLOOR AT OLD NATHAM SY.NO. 31 PART, NEW NATHAM SY.NO.525/6, OLD PATTa NO.1054, NEW PATTa NO.1466, IN NEMATHANPATTI VILLAGE, KANADUKATHAN TOWN PANCHAYAT, SAKKOTTai UNION, KARAikUDI TALUK, SIVAGANGAI DISTRICT.

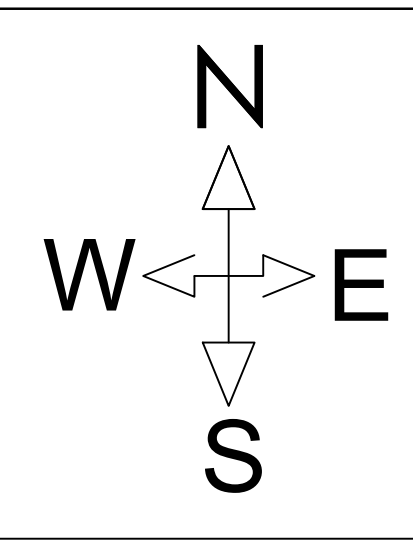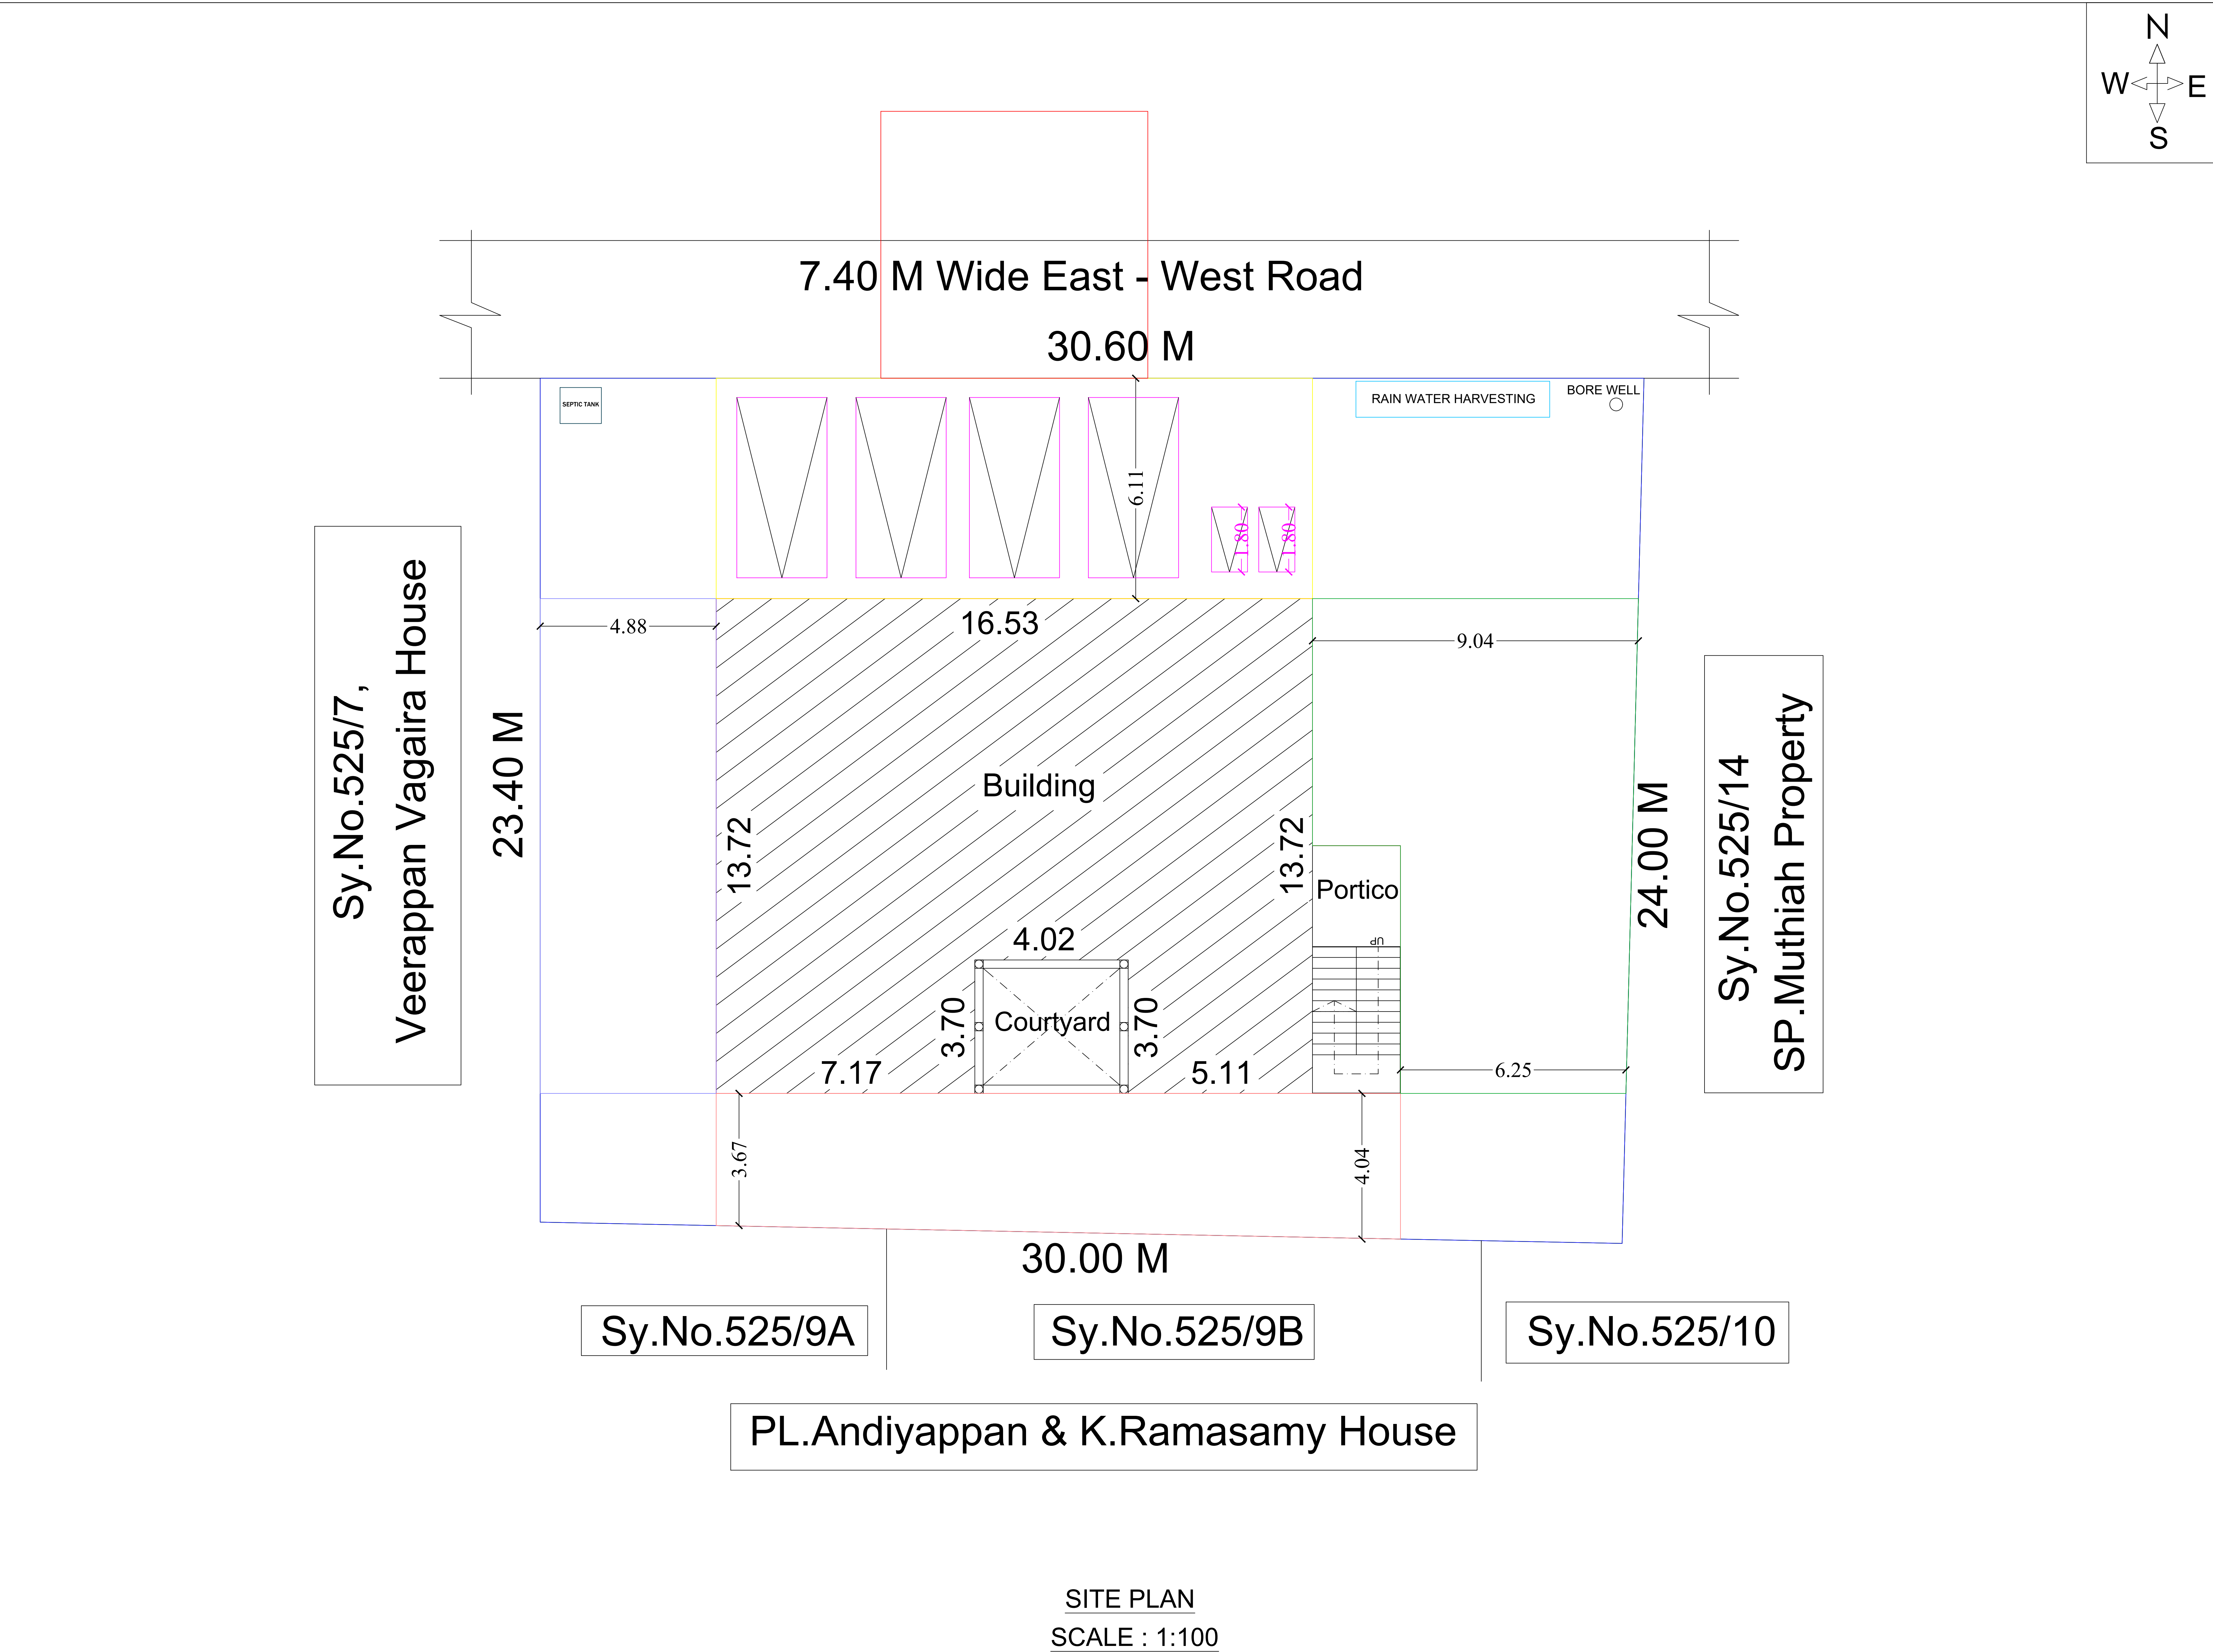

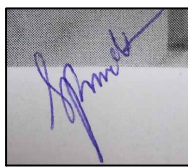LEGEND	FEET	METRE
MD DOOR	4'0"x7'0"	1.22x2.13
D DOOR	3'0"x4'6"	0.92x1.37
D1 DOOR	2'6"x7'0"	0.76x2.13
AO ARCH OPEN	3'0"x7'0"	0.92x2.13
W WINDOW	4'0"x4'6"	1.22x1.37
W1 WINDOW	3'0"x4'6"	0.92x1.37
KW WINDOW	4'0"x3'0"	1.22x0.92
V VENTILATOR	3'0"x2'0"	0.92x0.60
AREA DETAILS	SQ.FT.	SQ.M.
As Per Document	7728.49	718.00
As Per Patta	7728.49	718.00
As Per Site	7728.49	718.00
PLINTH AREA DETAILS		
Ground Floor Area	2621.55	243.55
First Floor Area	2621.55	243.55
Open Space Area	5106.94	474.45
FSI DETAILS	PROPOSED	PERMISSIBLE
Total Plinth Area Plot Area 487.10 718.00	0.68	2
PARKING PROVIDED:- No of Car Parking - 04 No's No of Bike Parking - 02 No's		
OWNER'S NAME & SIGN:-  Thiru.SP.Muthiah (alias) Muthiah Subramaniam S/o. Thiru.M.Subramanian		
ENGINEER:-  Ln.Er.V.Muthu, B.E.,M.I.E.,F.I.V,M.Sc. (Valuation), Registered Valuer, (I.T.) Reg.No.07/2004-05 (Wealth Tax) / IBBI Chartered Engineer, Structural Engineer, Karaikudi Municipality Registered Engineer Grade -I D.T.C.P. & Collectorate Panel Engineer M.R. CONSTRUCTIONS No.25, " Ever Green Complex", College Road, Karaikudi-2, Sivagangai District. Cell:- 94432-26127 , 63798-91035		
 Ln.Er.V.Muthu B.E.,M.I.E.,F.I.V.,M.Sc., (RV) MR CONSTRUCTIONS No.25, Ever Green Complex, College Road Karaikudi-630 002 Mob:94432 26127 ,6379891035		