






PLAN SHOWING THE PROPOSED CONSTRUCTION OF RESIDENTIAL BUILDING AT G.R.S NO: 385/483,
AAZAD ROAD, ELECTION WARD : 01, PUDUR TOWN, SOTHUKUDI GROUP, ILAYANGUDI TOWN PANCHAYAT,
ILAYANGUDI TALUK- SIVAGANGAI DISTRICT.

ALL DIMENSION ARE IN METER

APPLICANT / OWNER NAME : Mr. AMEEN S/O MOHAMED YUSUF

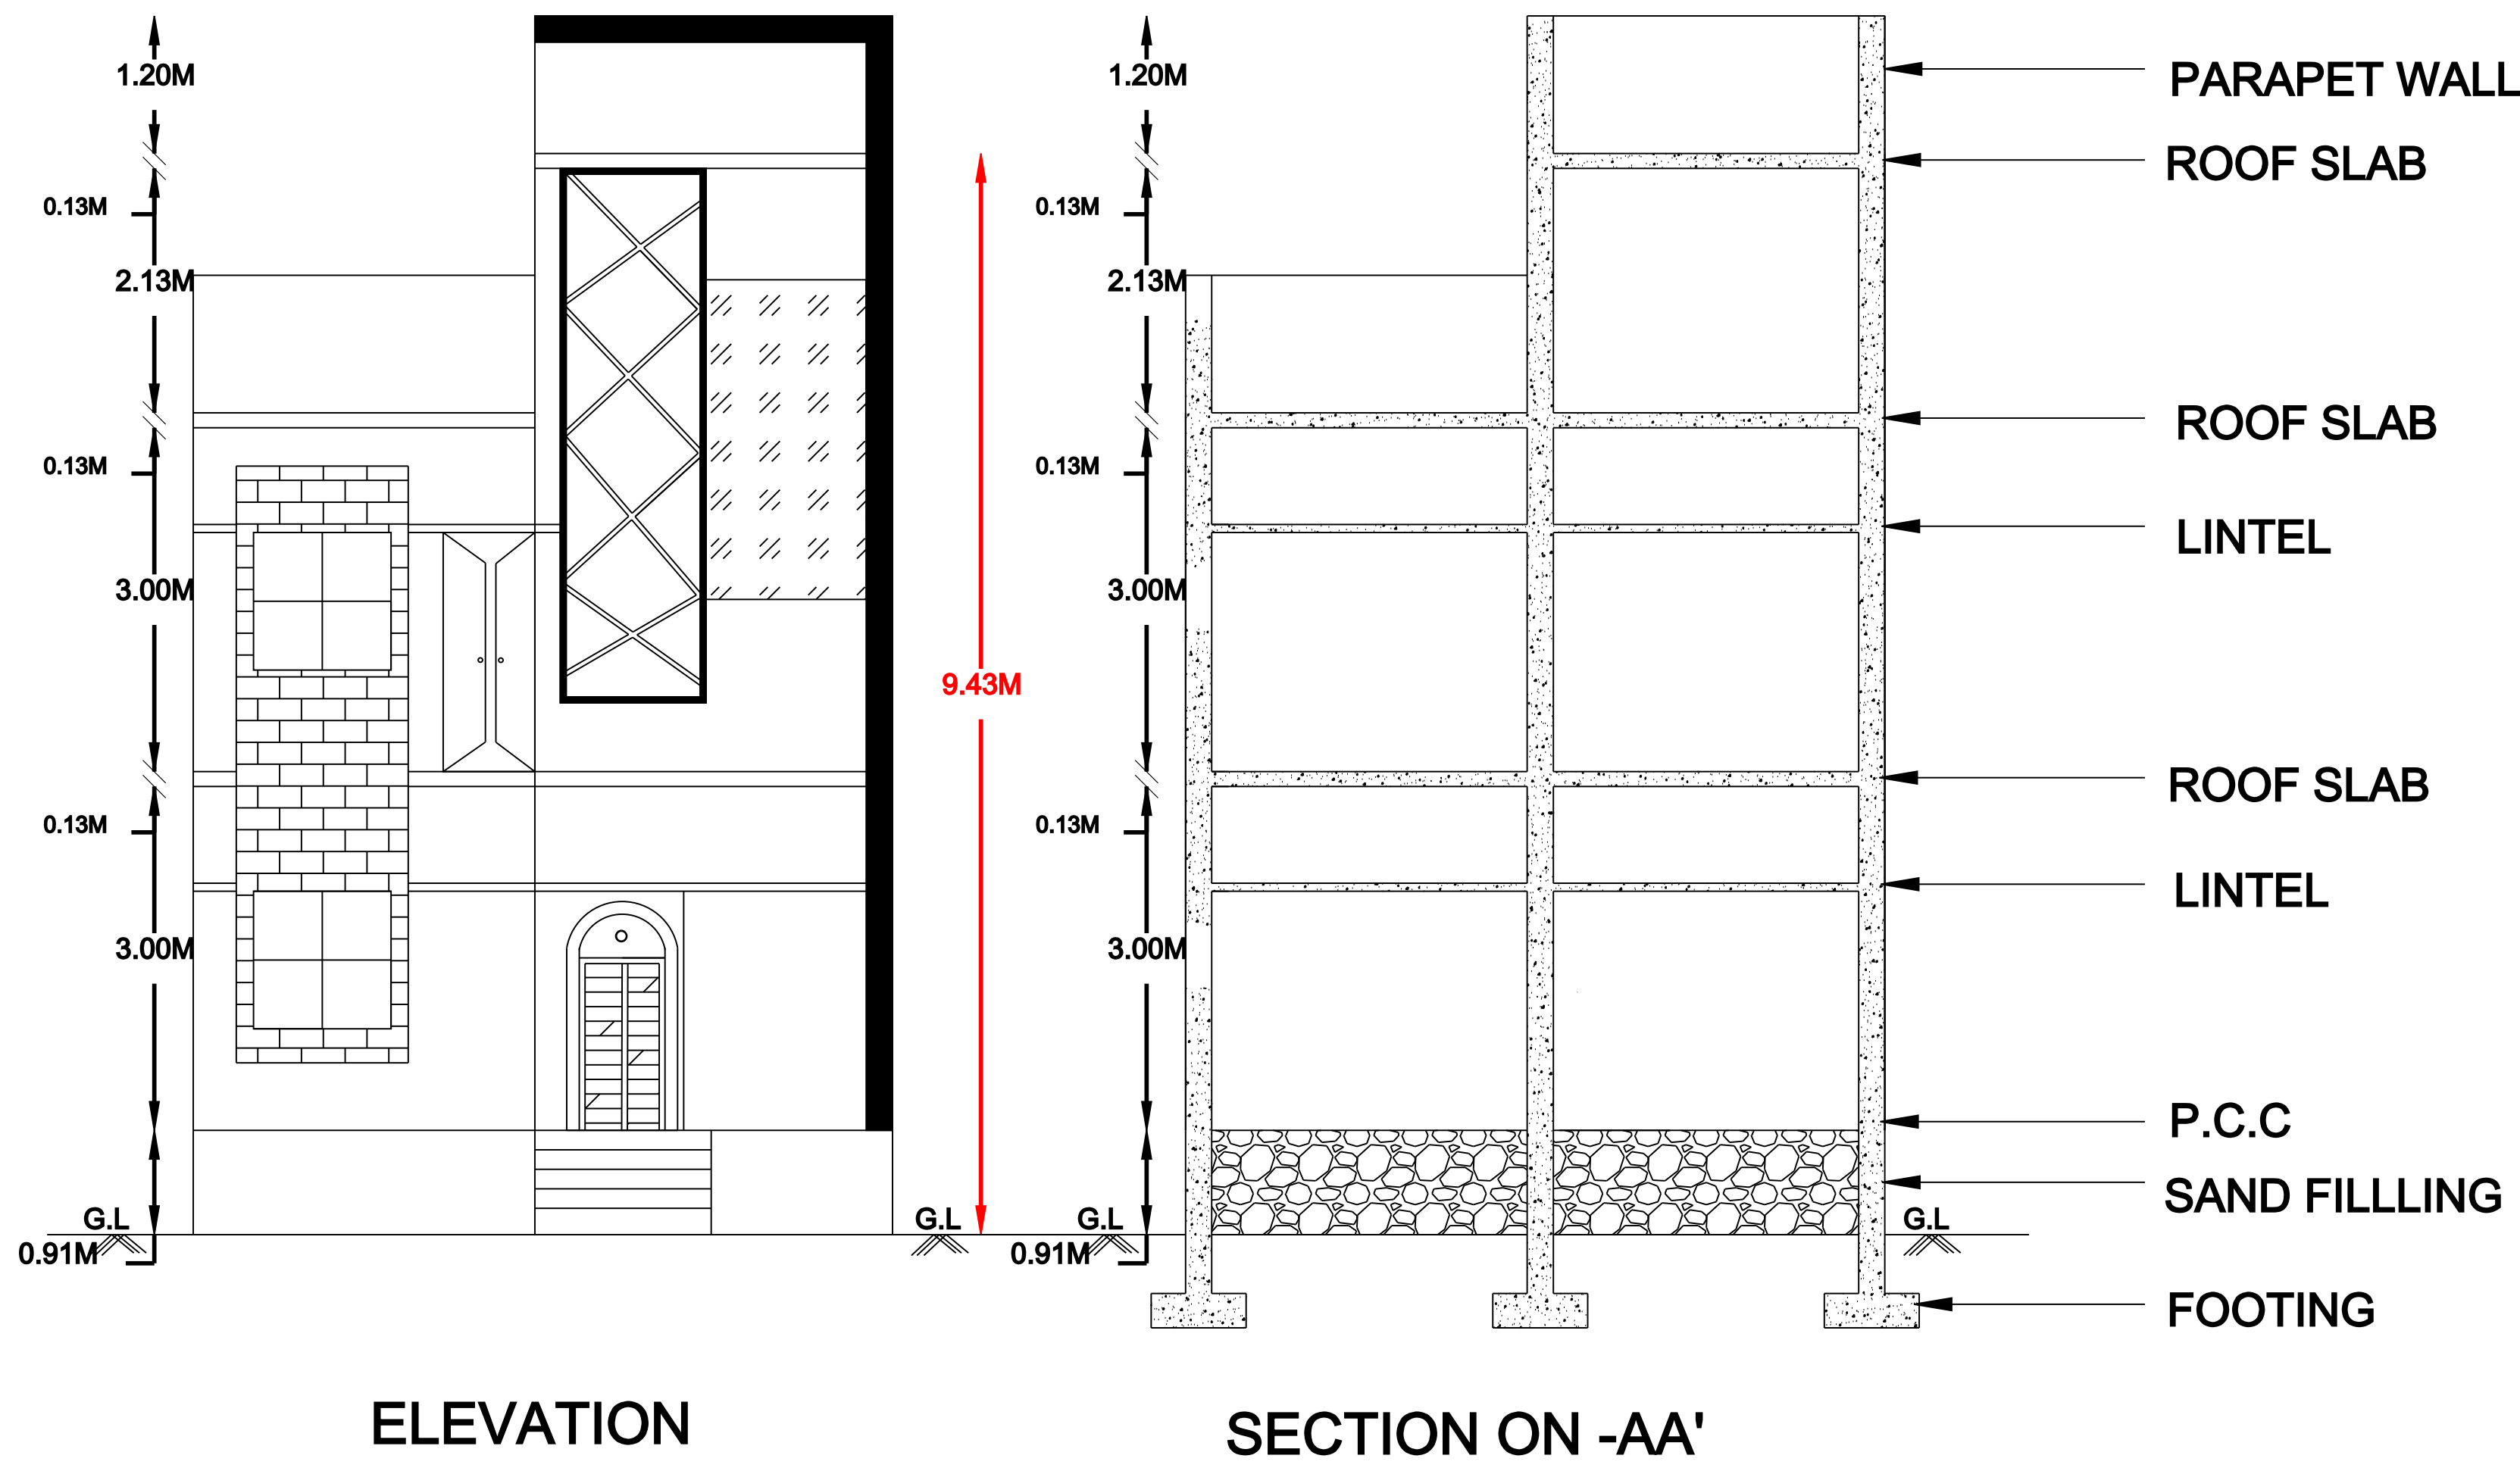

SITE PLAN
(NOT TO SCALE)

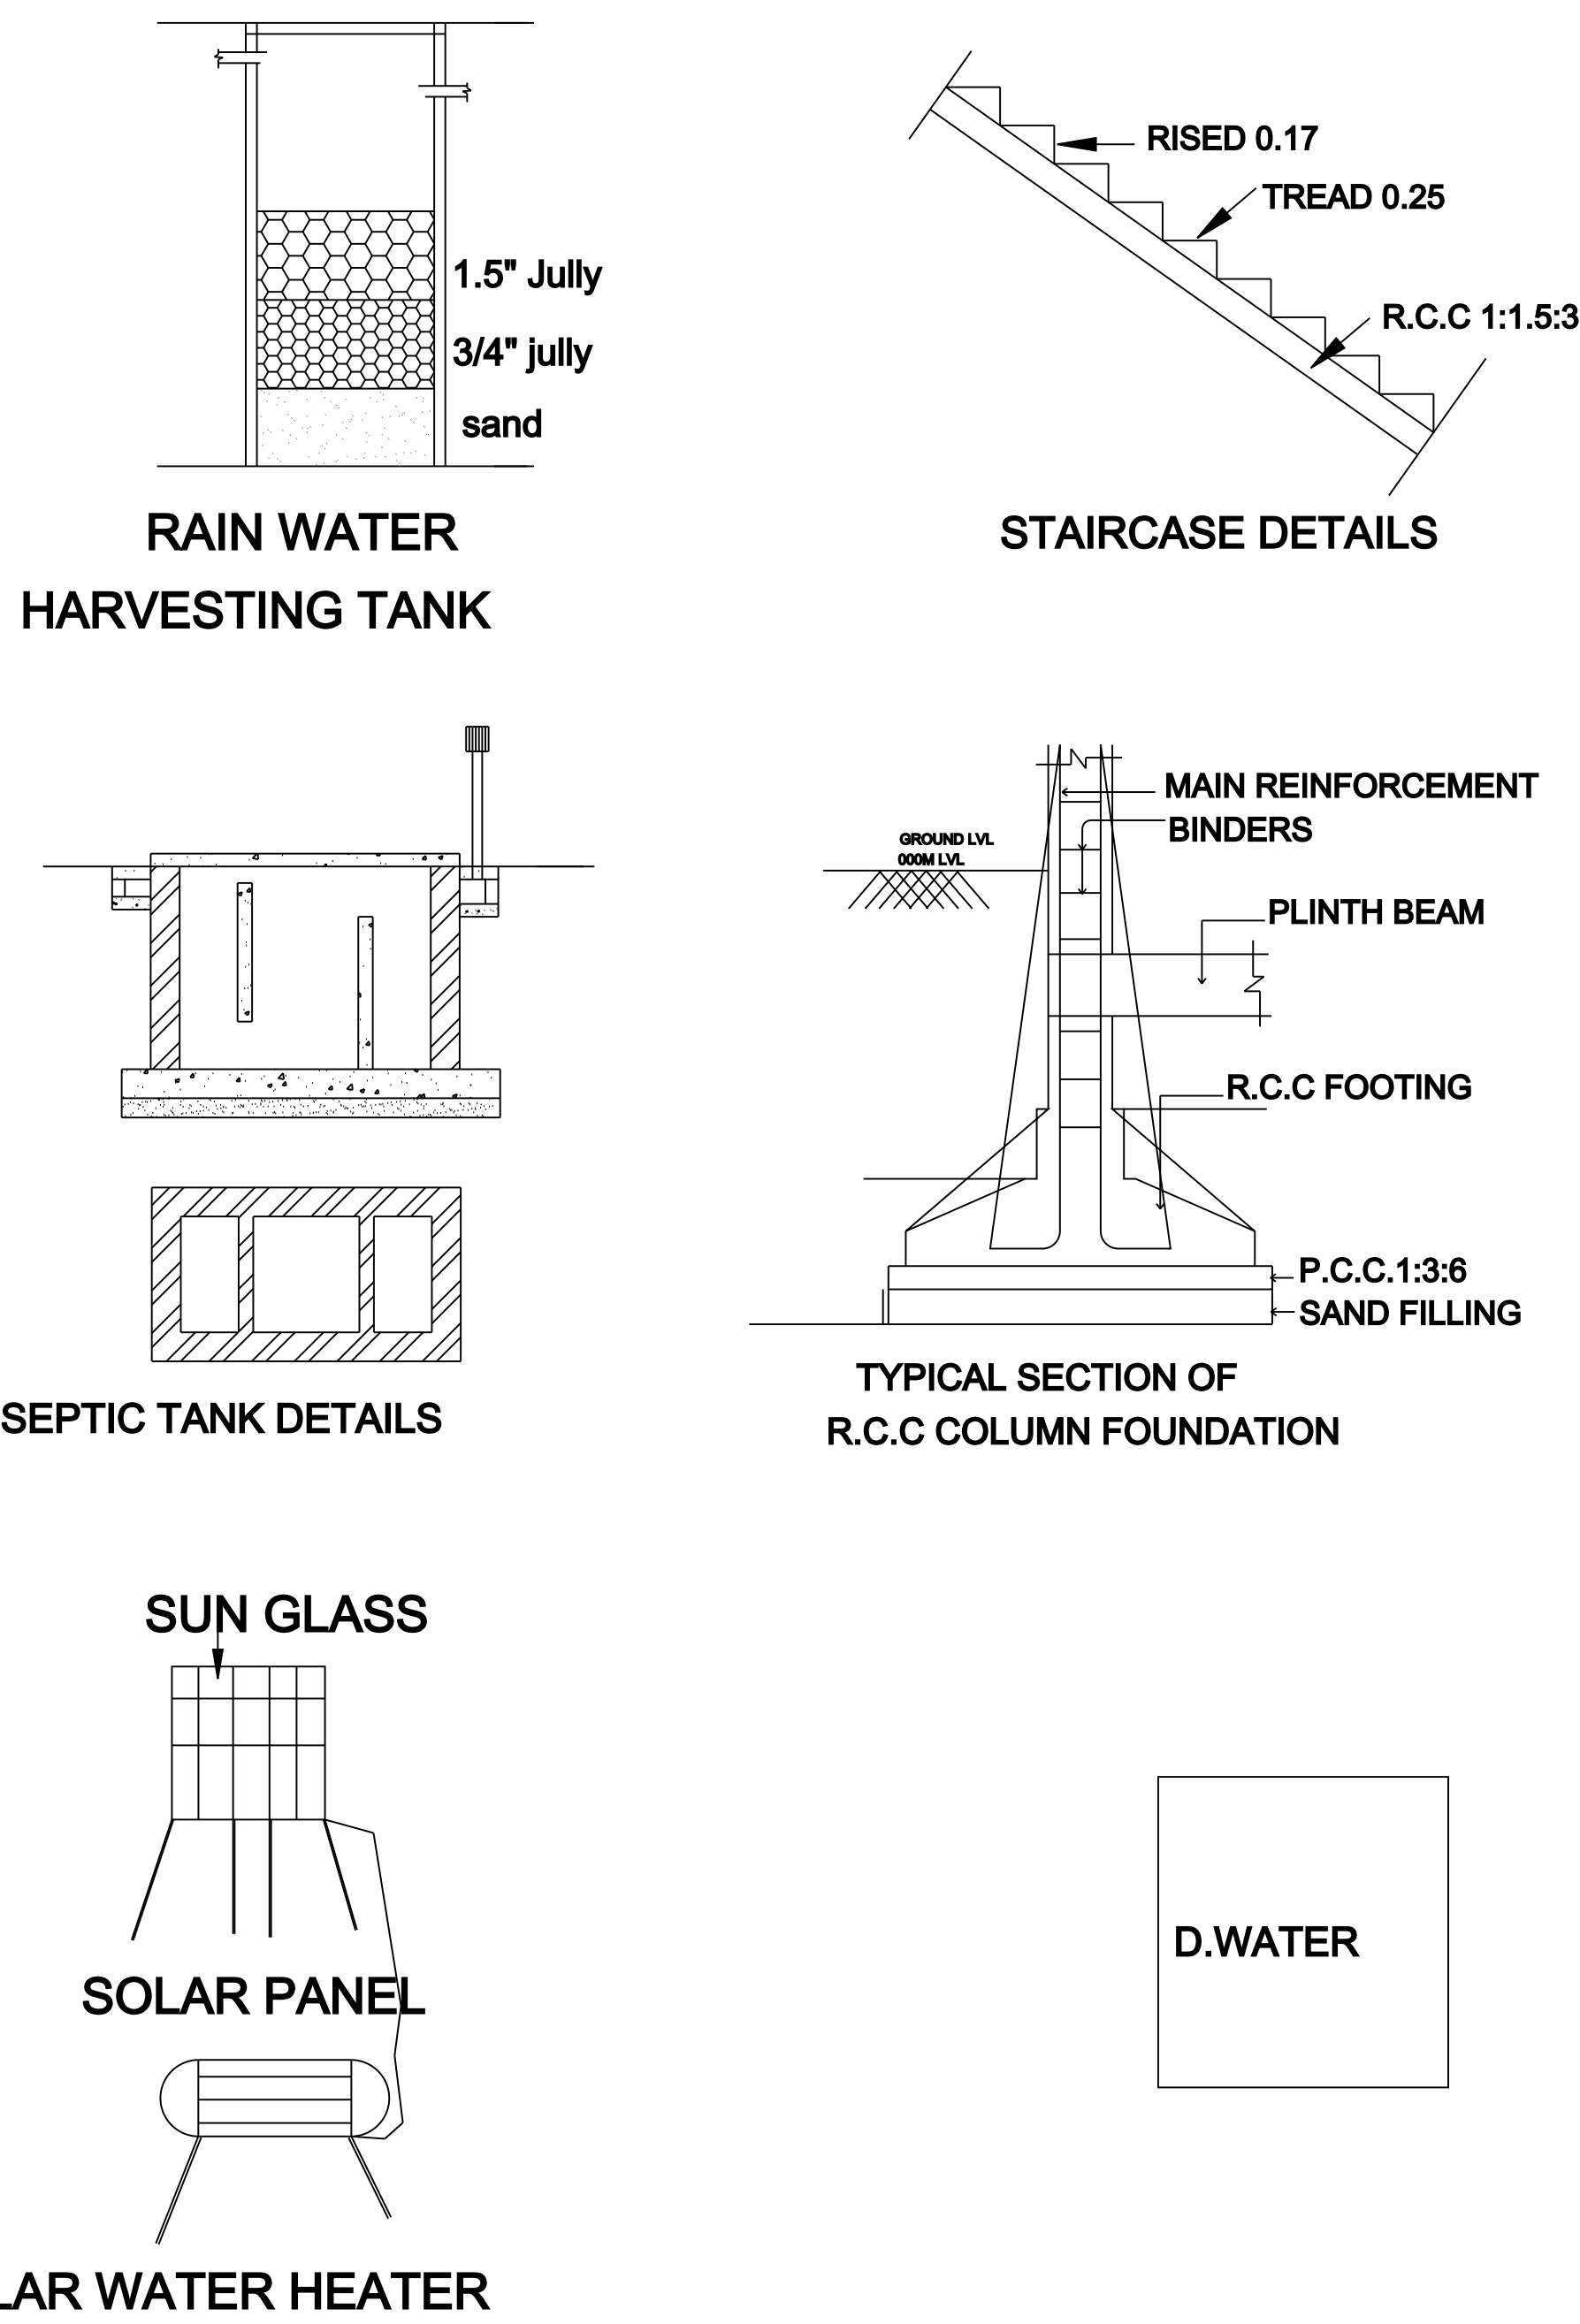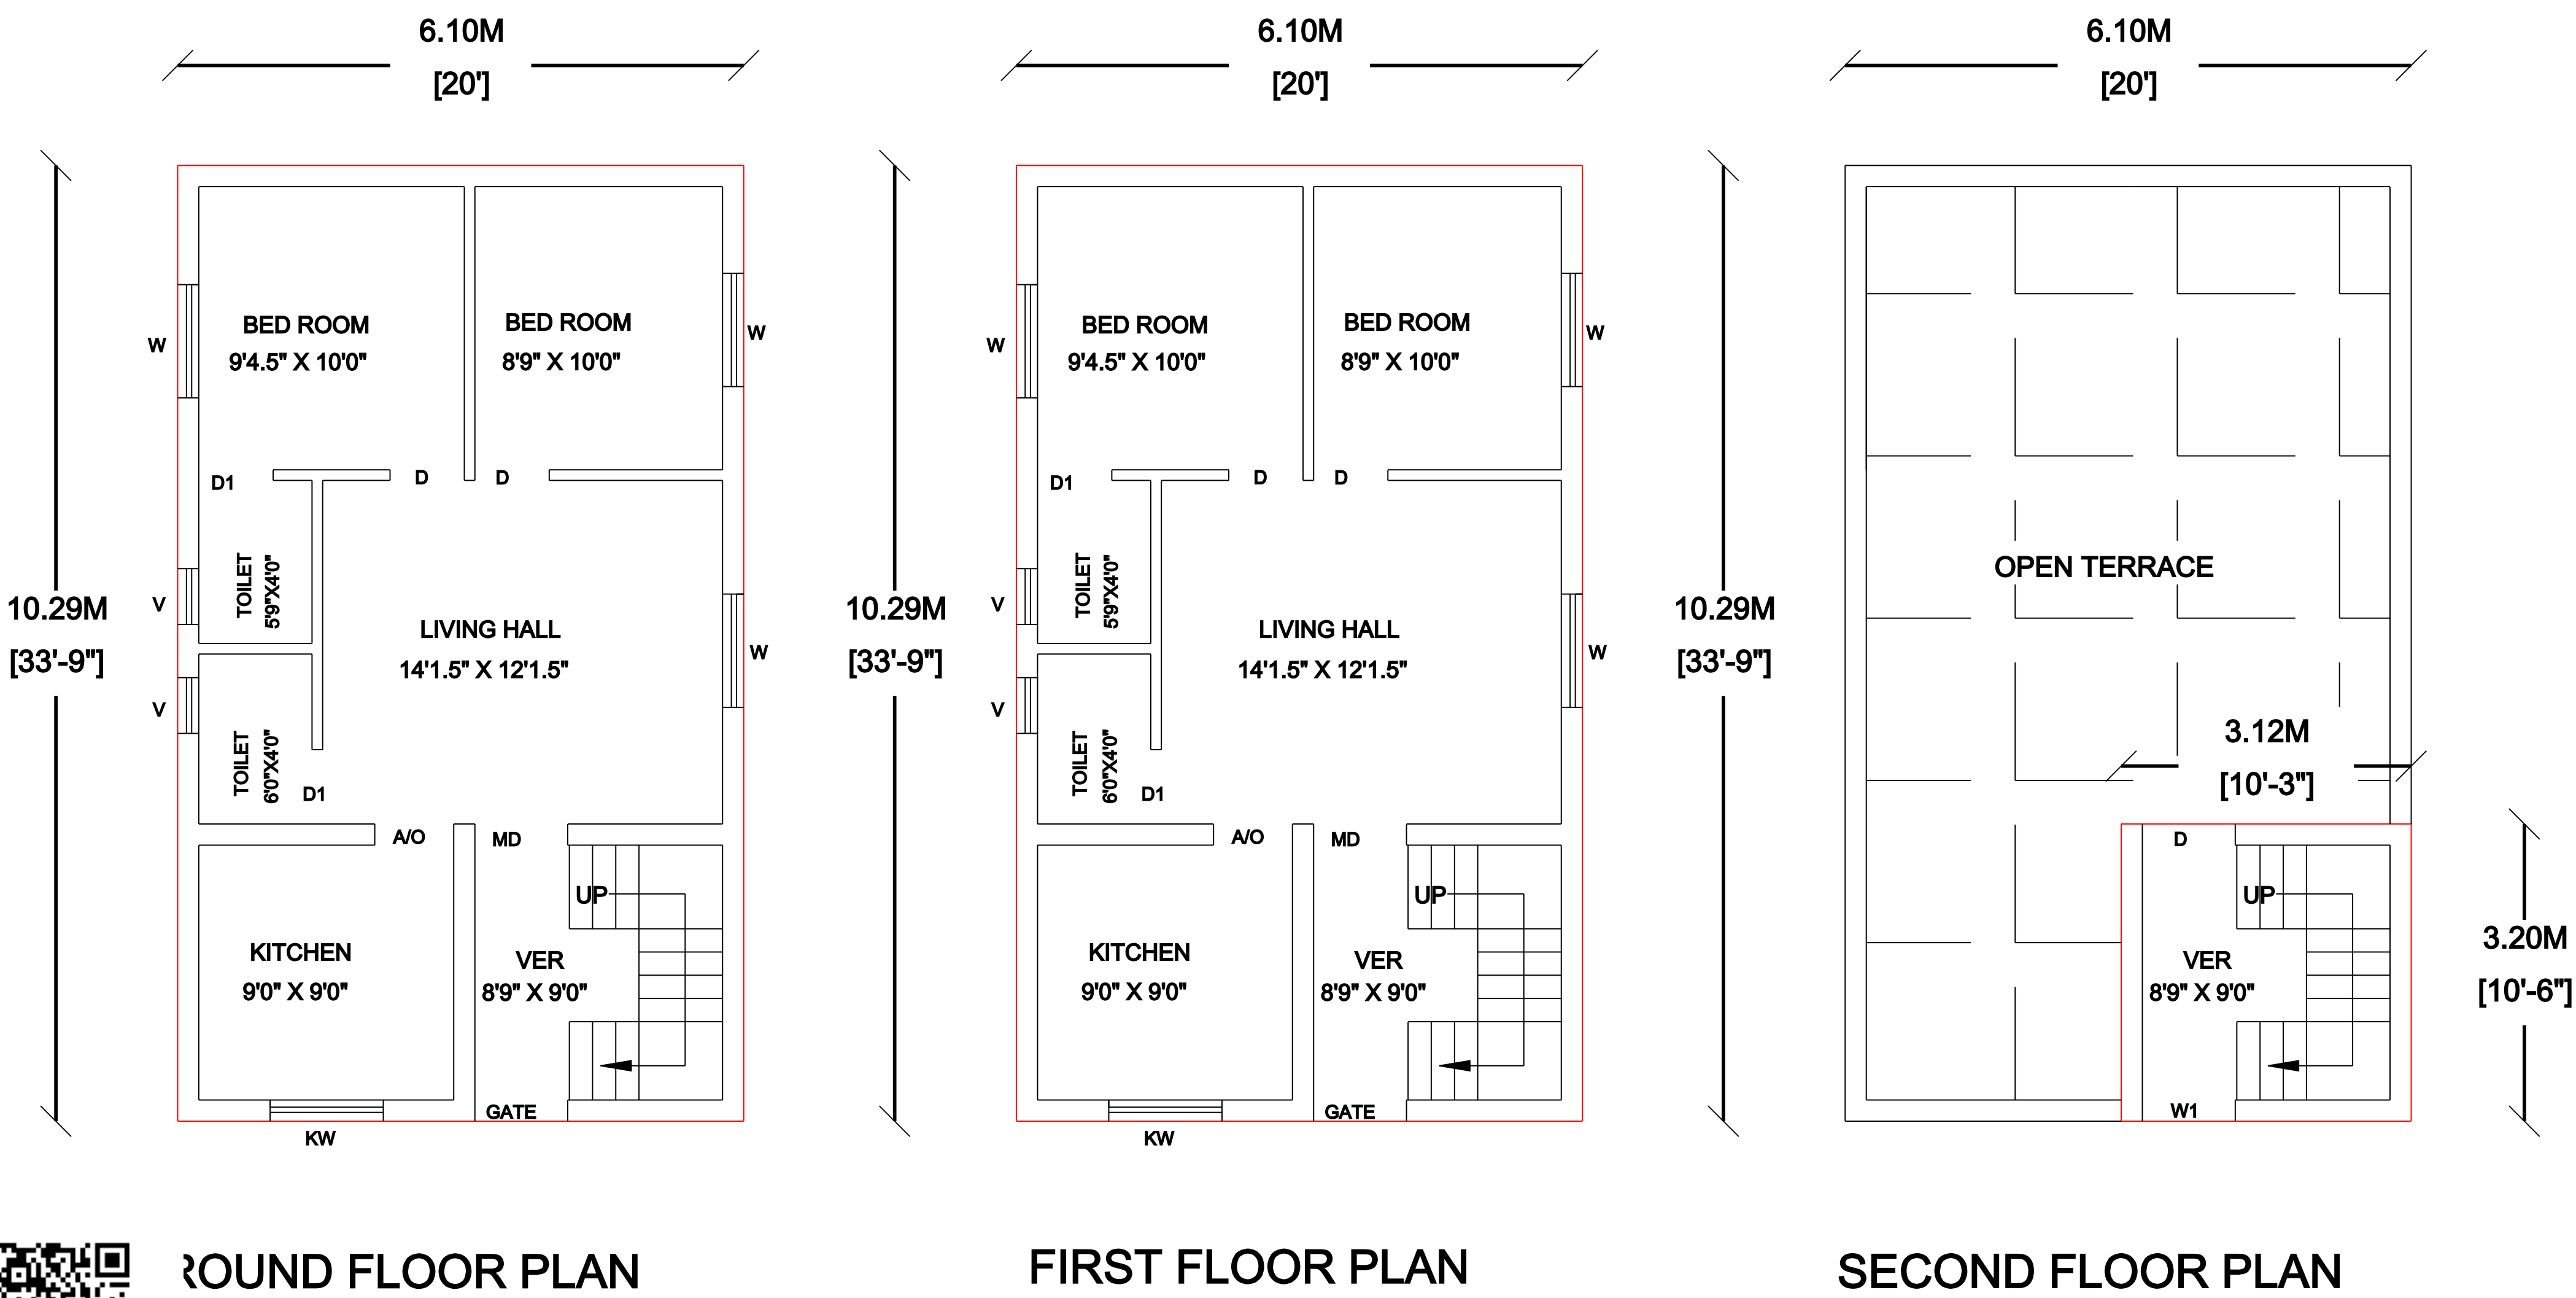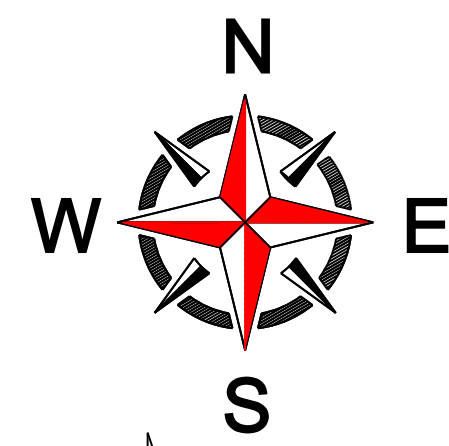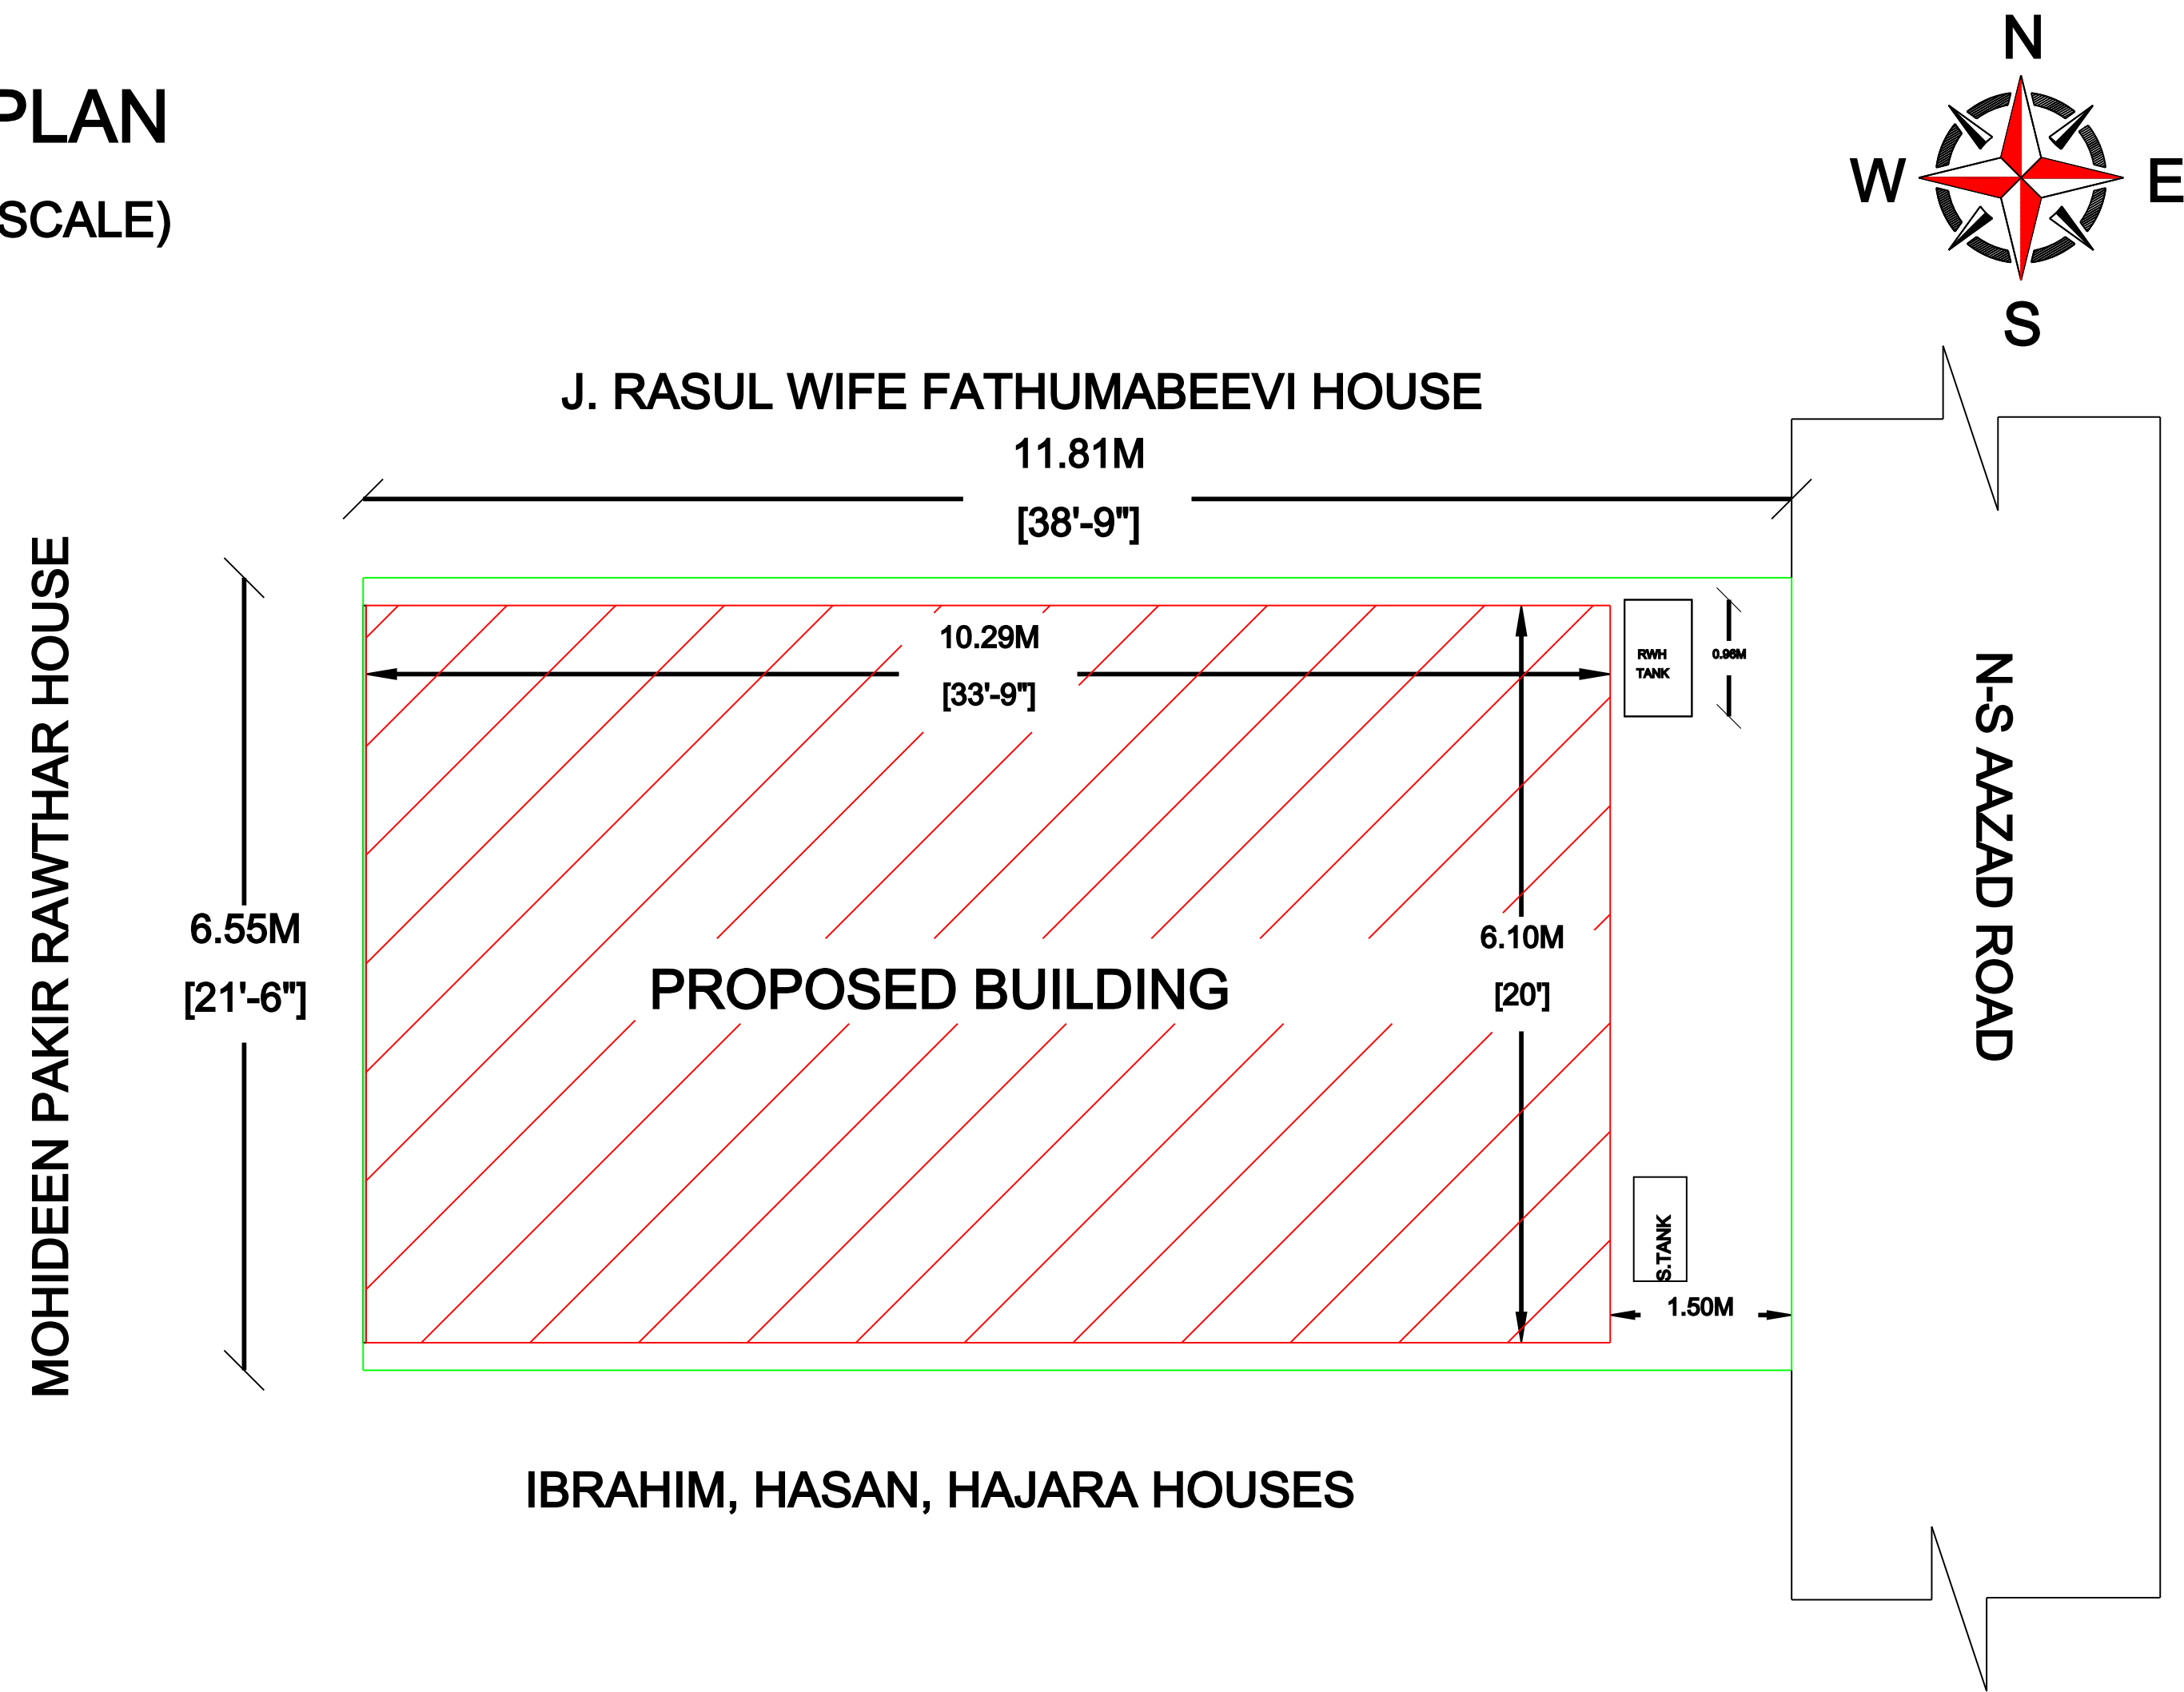

AREA STATEMENT

DESCRIPTION	SQ.FT	SQ.M
SITE EXTENT	833.00	77.40
PRO.GROUND FLOOR	675.00	62.71
PRO.FIRST FLOOR	675.00	62.71
PRO.SECOND FLOOR	107.60	9.99
OPEN SPACE	158.00	14.69

TOTAL FSI AREA : 135.41 SQ.M

SCHEDULE OF JOINERIES

TYPE	DESCRIPTION	SIZE
MD	MAIN DOOR	1.00X2.13
D1	DOOR	0.91X2.13
D2	DOOR	0.76X2.13
W	WINDOW	1.52X1.52
KW	KITCHEN WINDOW	1.52X0.91
V	VENTILATOR	0.91X0.61

APPLICANT / OWNER SIGNATURE

AMEEN S/O MOHAMED YUSUF

REGISTERED ENGINEER


Er.U.KANNAN, B.E (Civil),
REGISTERED ENGINEER G-III
LICENCED BUILDING SURVEYOR, ILAYANGUDI,
ILAYANGUDI, SIVAGANGAI DIST - 630 702.
PHONE: 8825590826

ER. U.KANNAN, B.E (CIVIL),
REGISTERED ENGINEER G-III ,
LICENCED BUILDING SURVEYOR- ILAYANGUDI ,
ILAYANGUDI , SIVAGANGAI DIST-630702.
PHONE : 8825590826.