


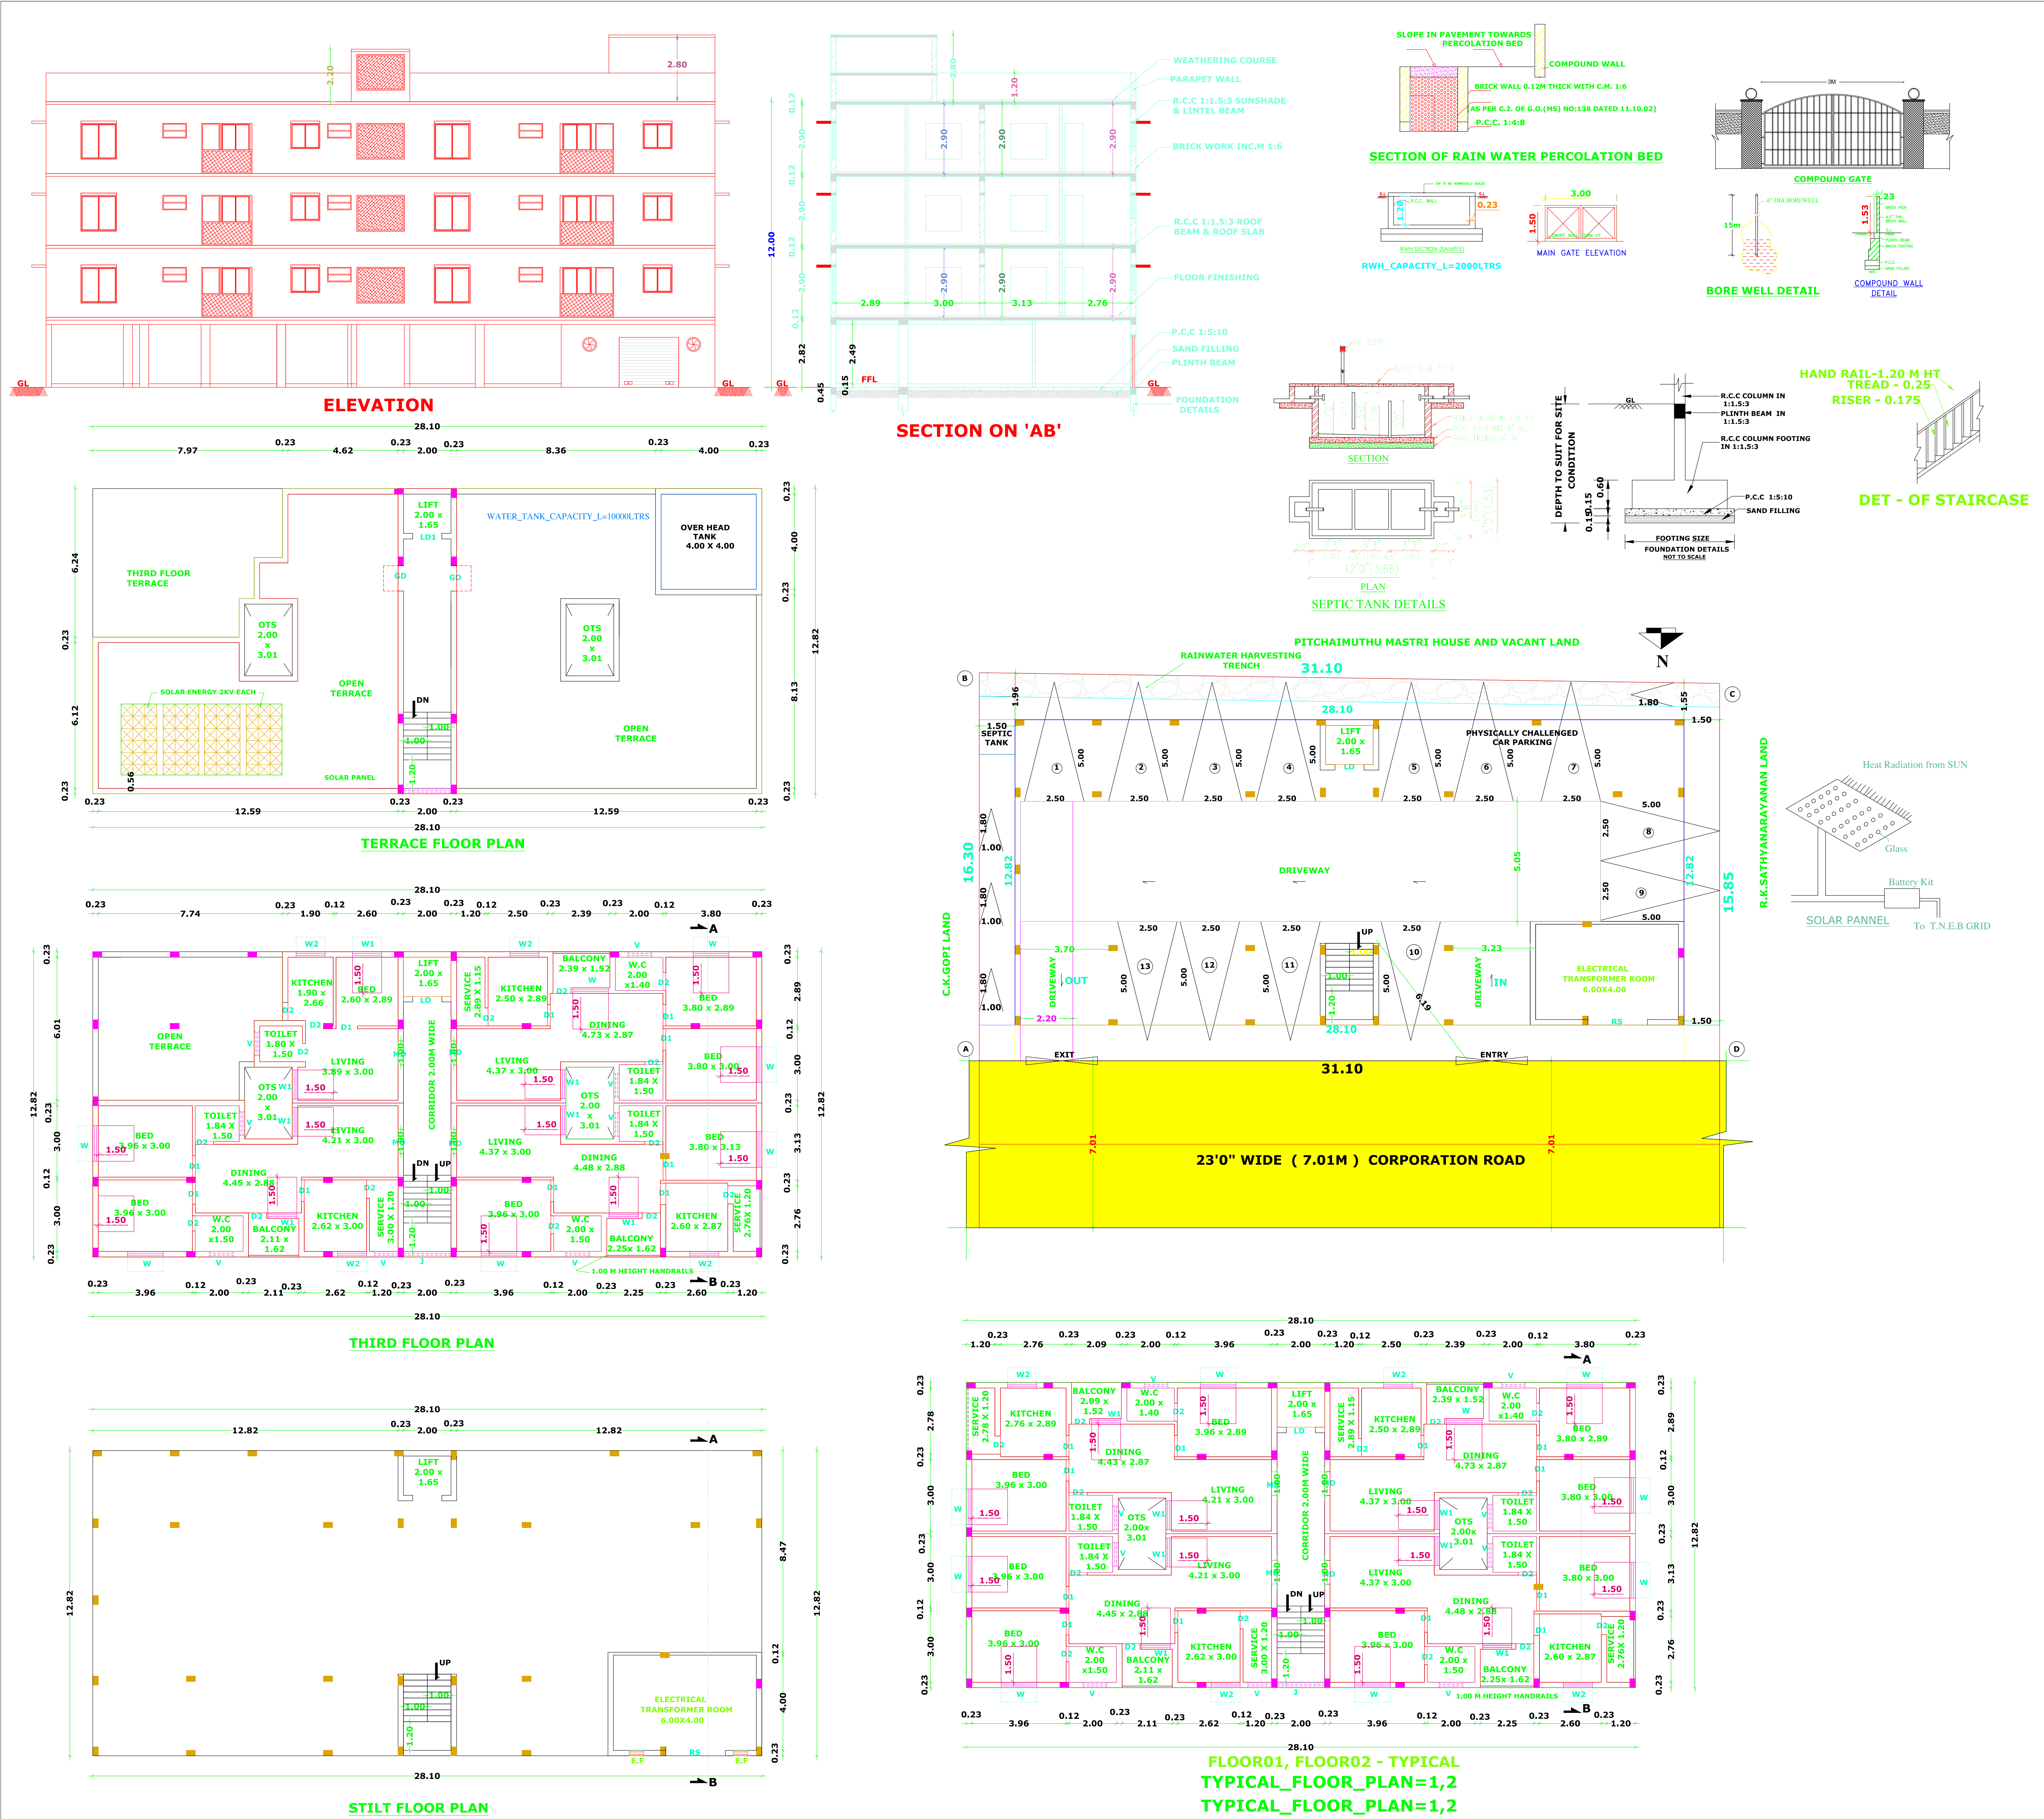

DISTRICT TOWN AND COUNTRY PLANNING OFFICE TIRUCHIRAPPALLI DISTRICT				
PLAN SHOWS THE PROPOSED CONSTRUCTION OF RESIDENTIAL BUILDING IN T.S.NO. 32/6, WARD : K, BLOCK : 9, AT 7TH MAIN ROAD, 11TH CROSS STREET, SRINIVASA NAGAR NORTH, PUTHUR VILLAGE, K.ABISHEKAPURAM ZONE, TRICHIRAPPALLI CORPORATION.				
ALL DIMENSIONS ARE IN MM SCALE – 1 : 100				
File No.	:	SWP/BPA/006535/2023		
Scrutiny Reference :	:	2CBKFT2S		
REFERENCE :-				
Existing road	:			
Site Boundary	:			
Proposed Building	:			
SCHEULE OF JOINERIES				
S.No.	Ref	Type	Size in meter	
1	R.S	Rolling Shutter	2.50 x 2.10	
2	M.D	Main Door	1.00 x 2.10	
3	D1	Door	0.90 x 2.10	
4	D2	Door	0.76 x 2.10	
5	L.D	Lift Door	1.22 x 2.10	
6	L.D1	Lift Door	1.22 x 1.98	
7	G.D	Grill Door	1.00 x 1.98	
8	W	Window	1.50 x 1.50	
9	W1	Window	1.22 x 1.50	
10	W2	Window	0.90 x 1.06	
11	V	Ventilator	1.00 x 0.61	
12	J	Jally	2.00 x 1.50	
13	En.G	Entry Gate	3.00 x 1.50	
14	Ex.G	Exit Gate	3.00 x 1.50	
SITE AREA DETAILS				
Description			Sq.m	
PLOT AREA (as per Document)			499.81	
PLOT AREA (as per FMB)			500.00	
SUPER IMPOSD PLOT AREA			499.93	
PLOT AREA (minimum of above shall be taken into account)				
PROPOSED AREA DETAILS				
S.No.	Deserption	F.S.I Area (Sq.m)	Non F.S.I Area (Sq.m)	Total Area (Sq.m)
1	Stilt Floor Area	–	360.24	360.24
2	First Floor Area	348.20	12.04	360.24
3	Second Floor Area	348.20	12.04	360.24
4	Third Floor Area	303.01	6.02	309.03
5	Head Room Area	–	31.54	31.54
Total		999.41	421.88	1421.29
Plot Coverage = 360.24/499.81 x 100 = 72.08%				
Floor Space Index (F.S.I) = 999.41/499.81 = 2.00				
Parking		Required	Provided	
TWO WHEELERS		2 Nos.	3 Nos.	
CARS		13 Nos.	13 Nos.	
DISTRICT TOWN AND COUNTRY PLANNING OFFICE TIRUCHIRAPPALLI DISTRICT				
PLANNING PERMISSION No. – PP/JD/DTCP (TD) No.69/2023				
This Planning permission is valid for a period of 8 years from the date of e–sign				
e–signed Joint Director / Member Sectrtyary District Town and Country Planning office Tiruchirappalli District				