




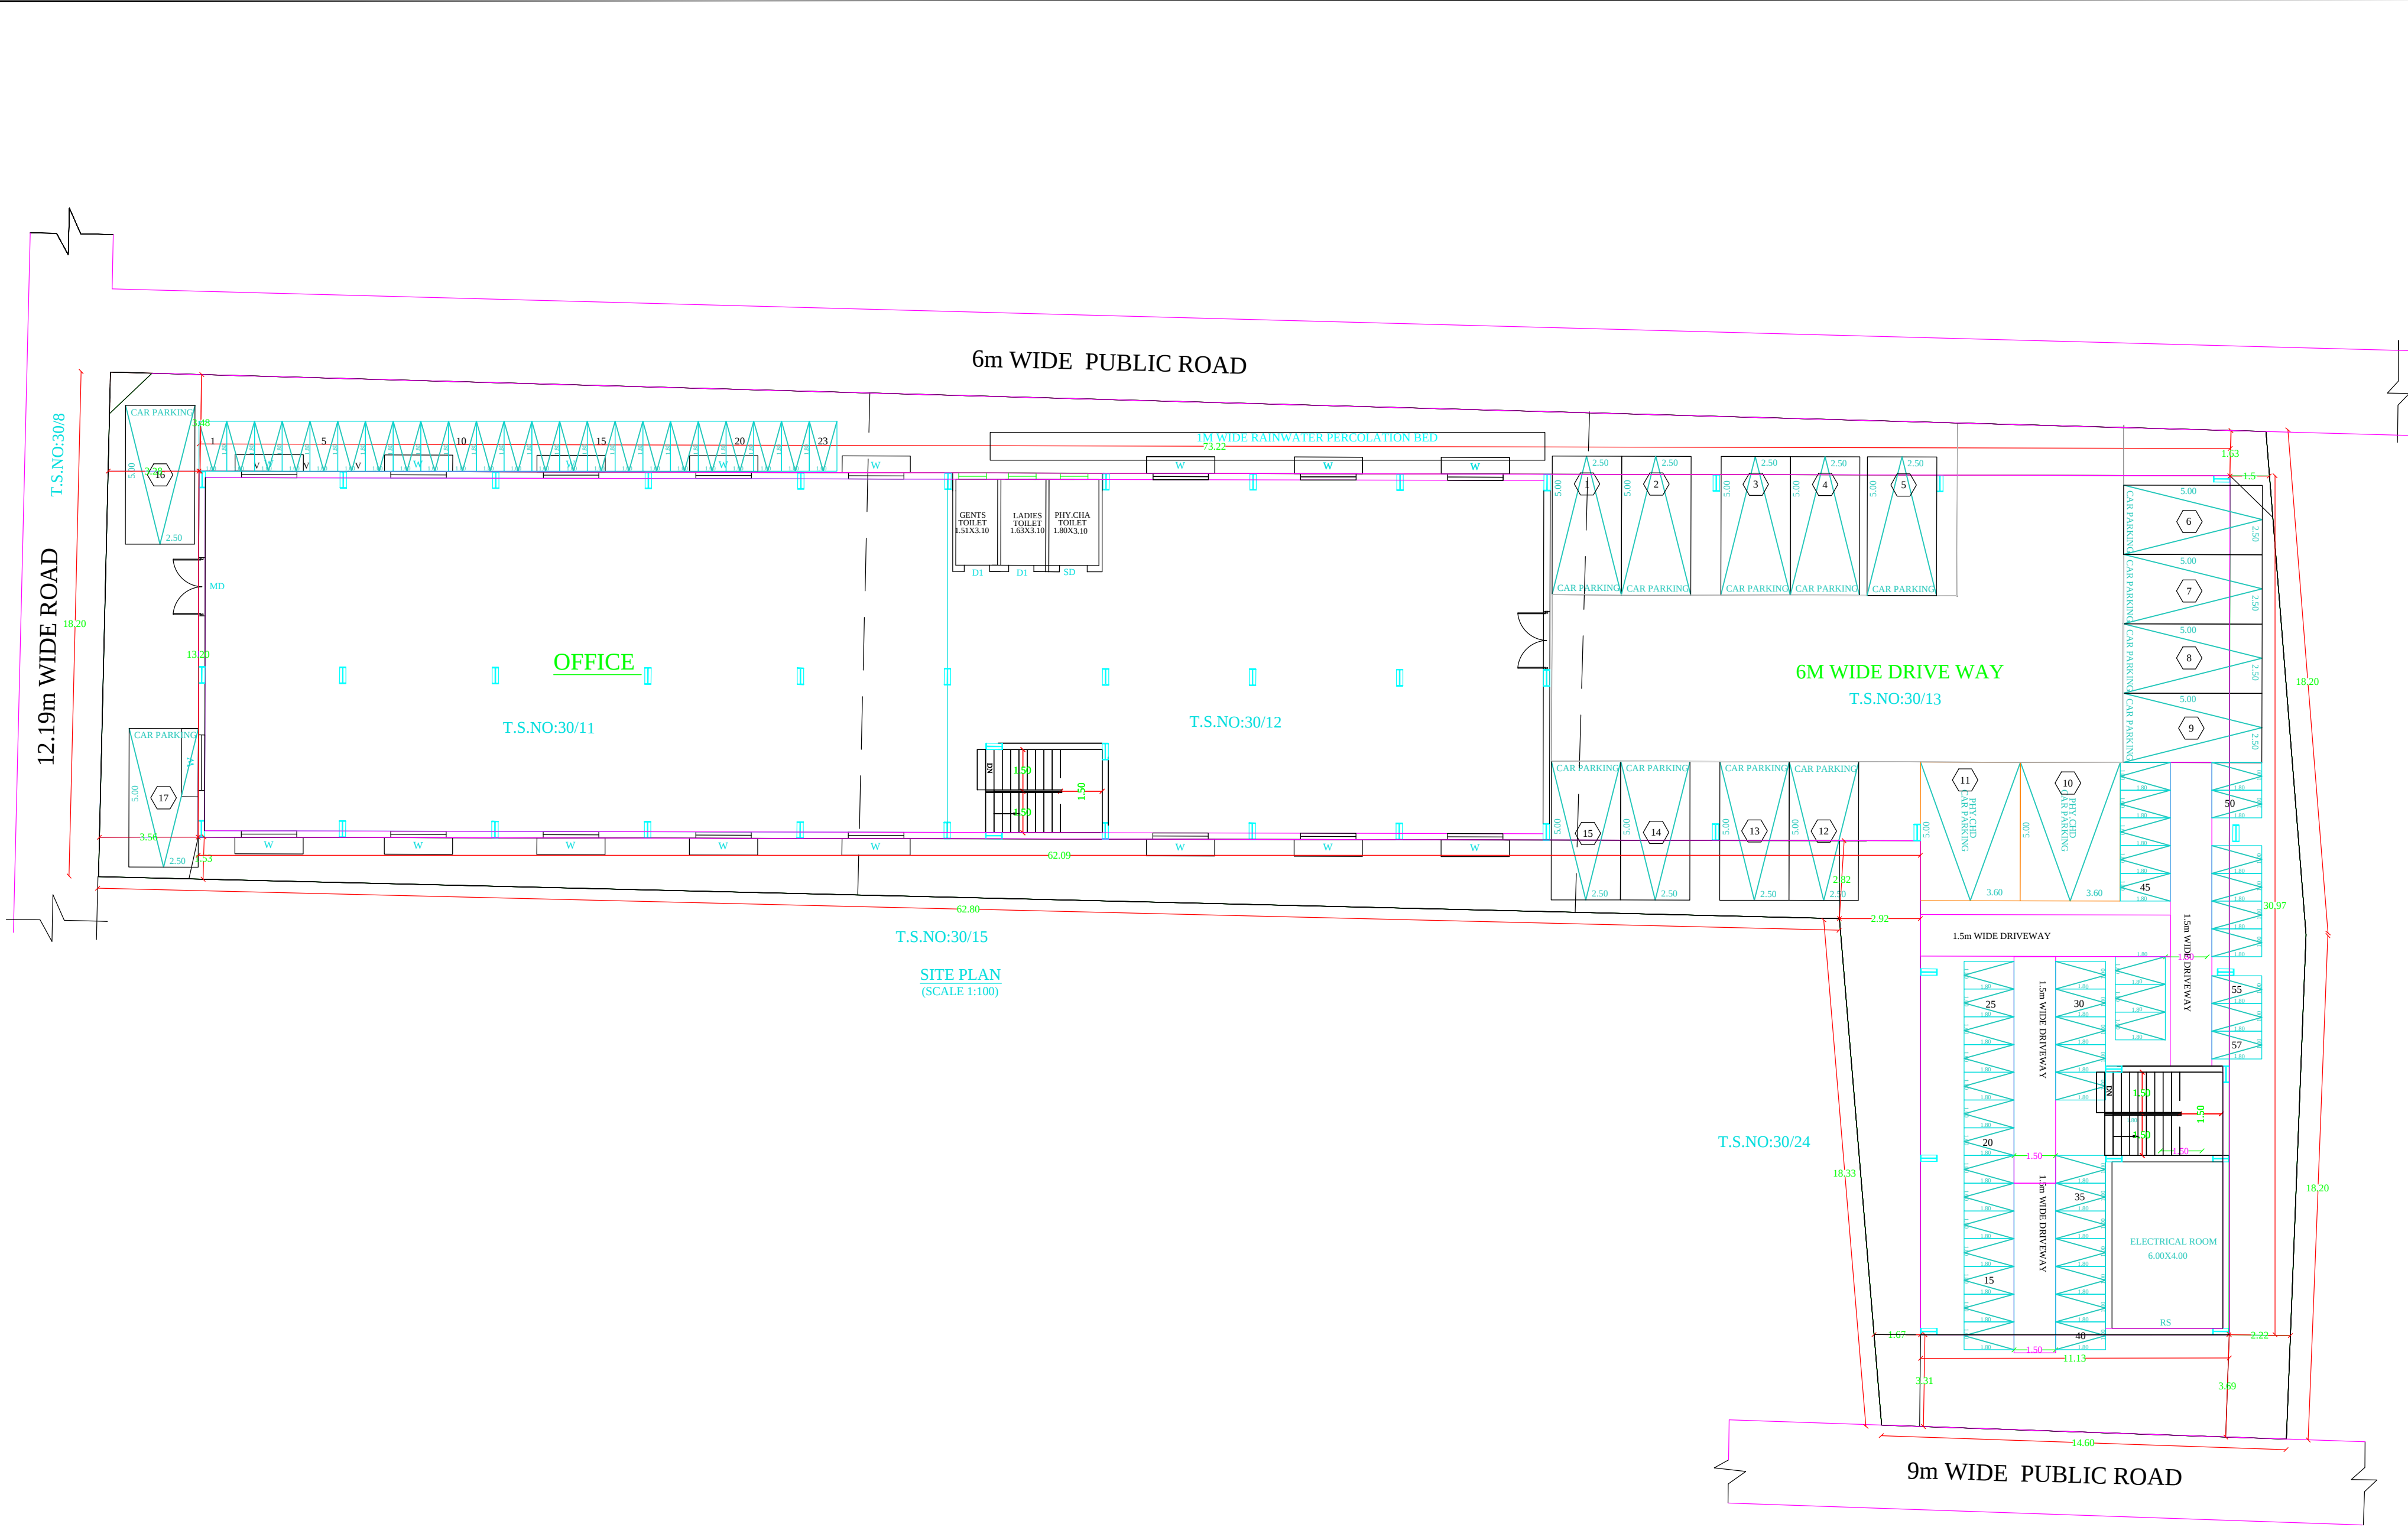


- NOTE**
1. SULLAGE WASTE FROM TOILET SHALL BE CONNECTED INTO U/D
 2. BORE WELL WITH HEAVY WATER TANK AND FAN-DRIVEN WATER SUPPLY WILL BE PROVIDED
 3. RAIN WATER PERCOLATION PIT PROVIDED @ 1/250 SQM OF PLANT AREA @ 6 M C/C
 4. RAIN WATER PERCOLATION BED 1.2M WIDE WILL BE PROVIDED ALONG THE BUILDING AS PER CP (40) NO. 138 DATED 11-10-83.
 5. RAIN WATER TAKEN TO THE BORE WELL THROUGH 150MM DIA PIPES.
 6. RAIN WATER COLLECTED FROM OPEN TERRACE SHALL BE COLLECTED THROUGH PIPES AND LED INTO A FILTER PIT (DISE NO. 3 80 X 80 CM) WITH APPROPRIATE FILTER MATERIAL AND THEN LED INTO COLLECTION TANK.
 7. SOLAR WATER HEATER LINE ARRANGEMENTS WILL BE PROVIDED.
 8. ALL DIMENSIONS ARE IN METRE.

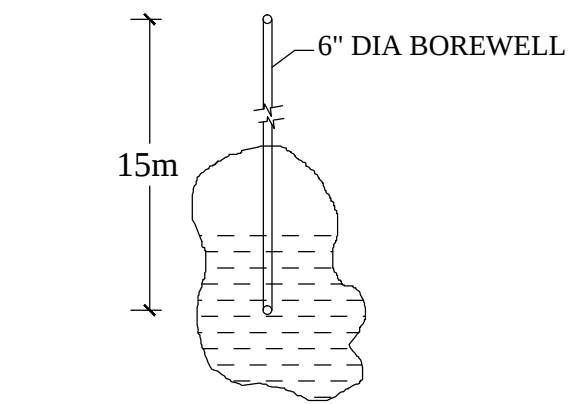


BORE WELL DETAIL

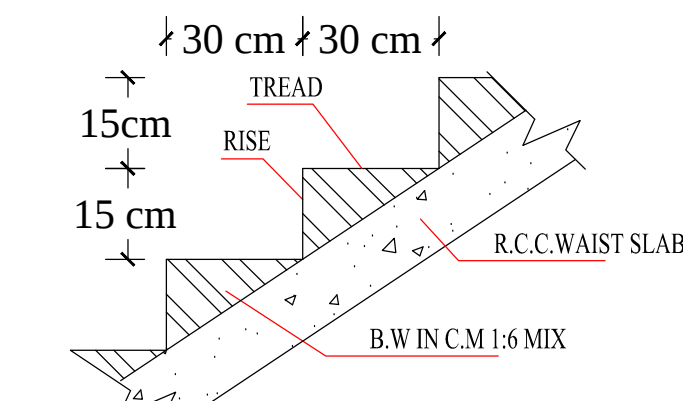


STAIRCASE DETAILS

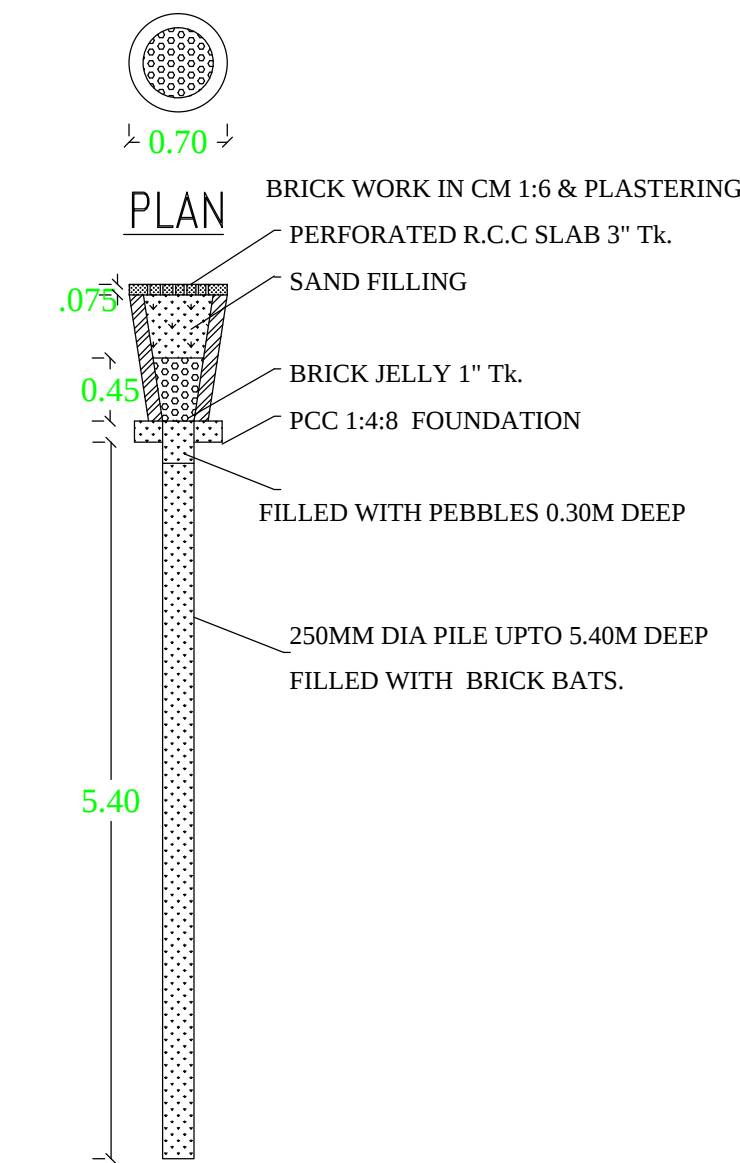


SECTION OF RAIN WATER PERCOLATION PIT

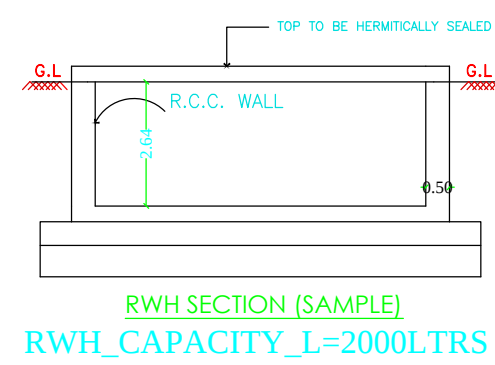


RWH SECTION (SAMPLE)
RW_CAPACITY_1=2000LTRS

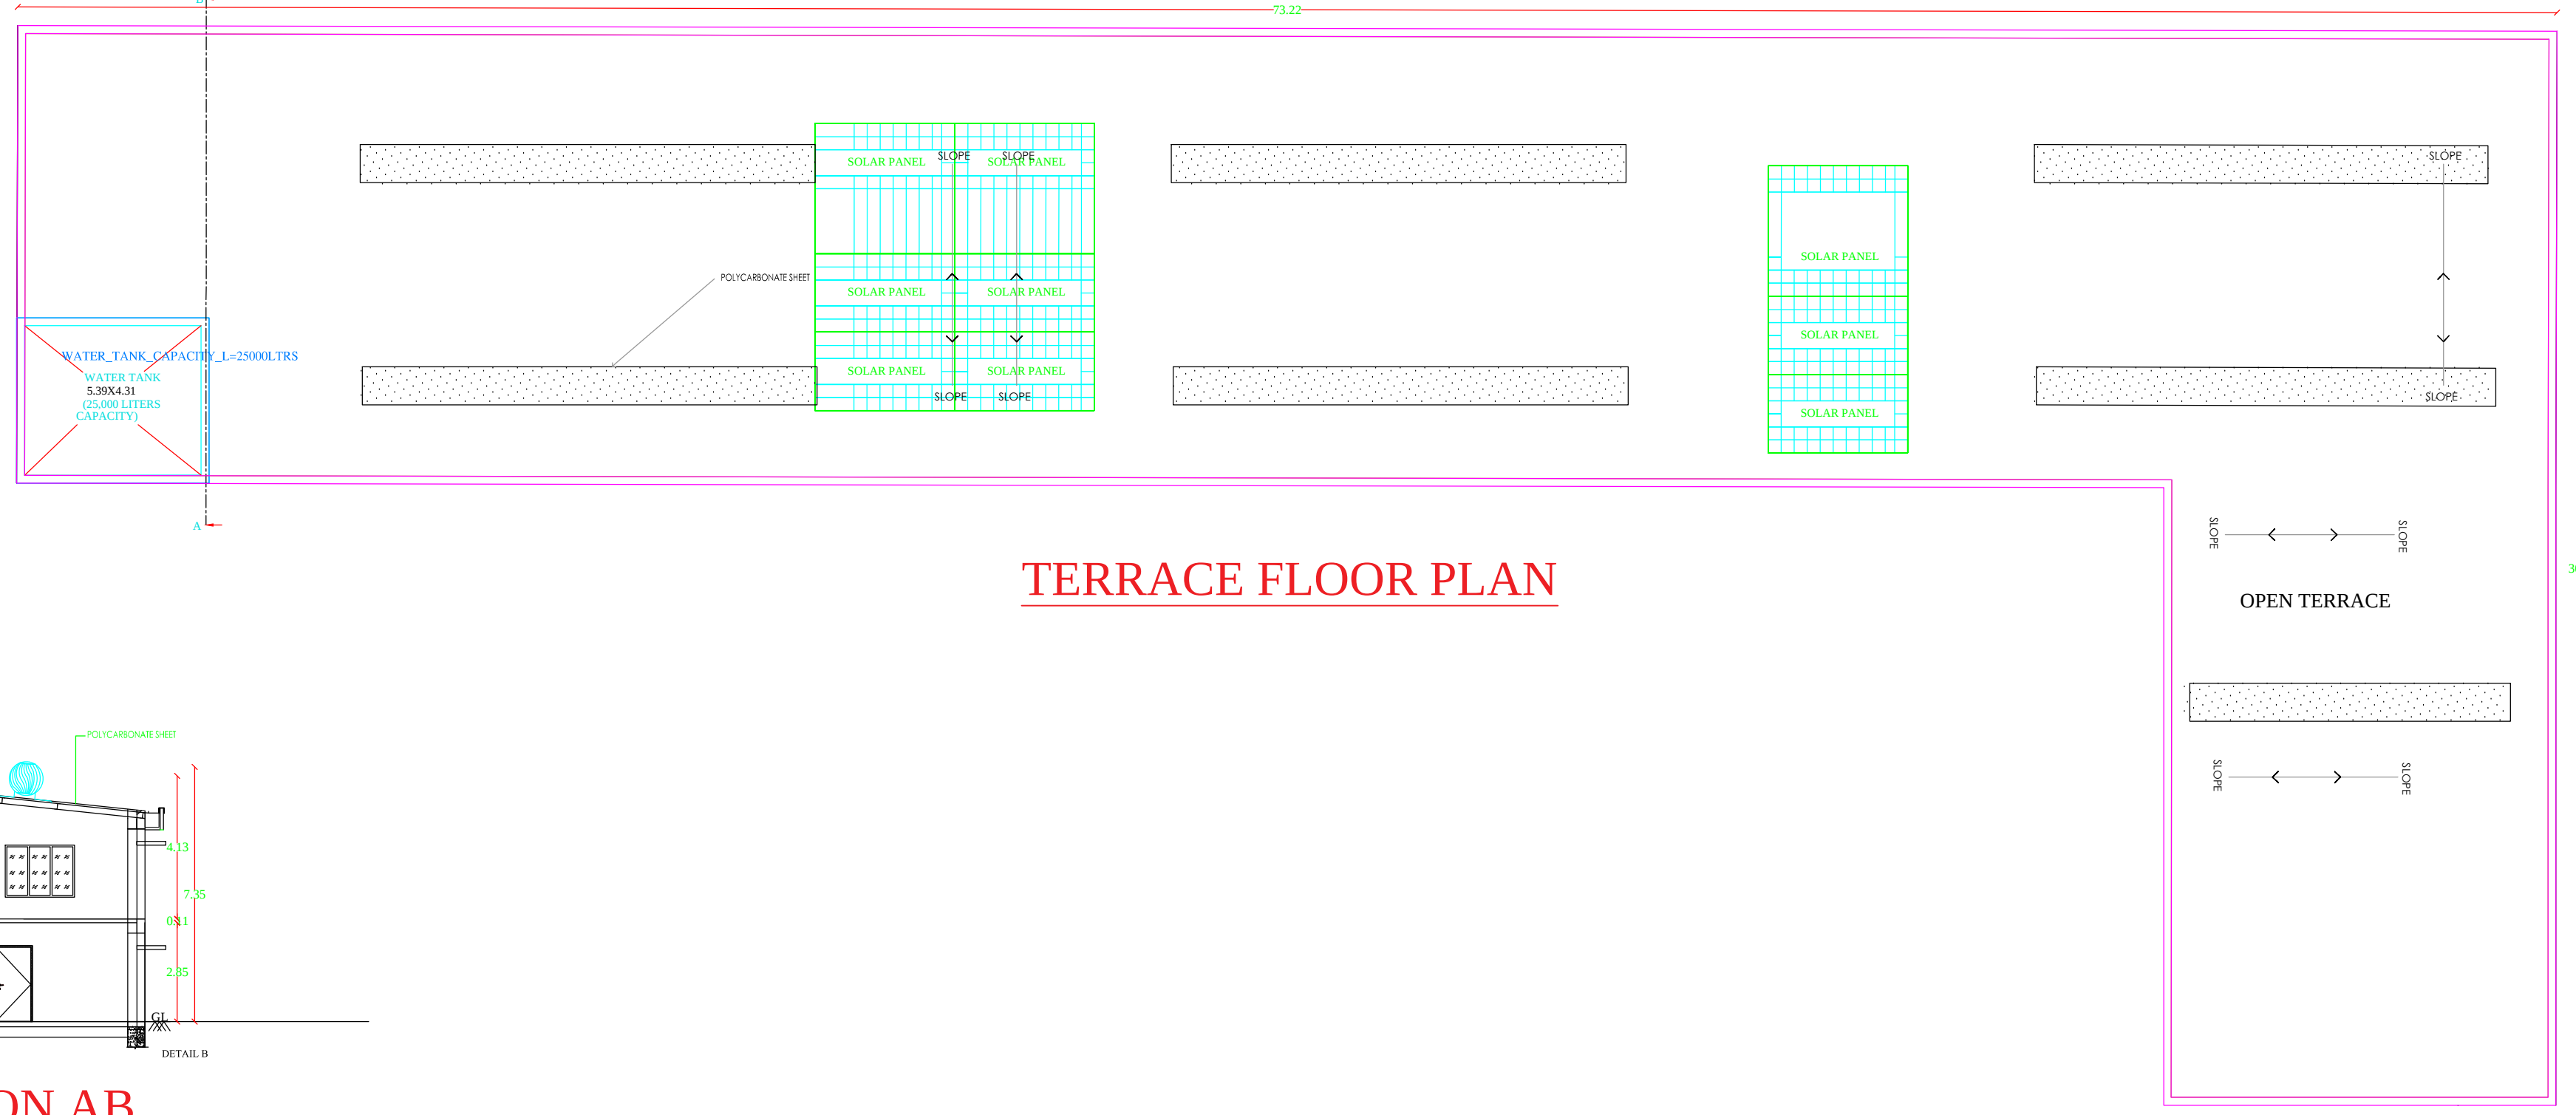


TERRACE FLOOR PLAN

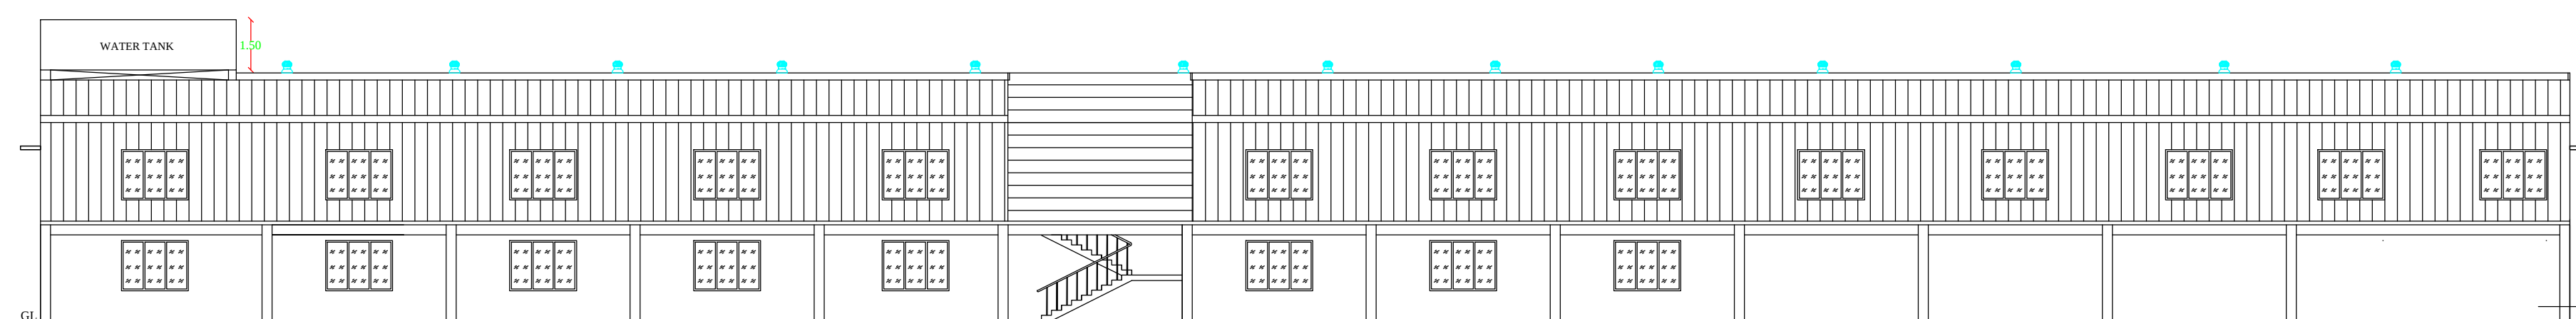

FRONT ELEVATION

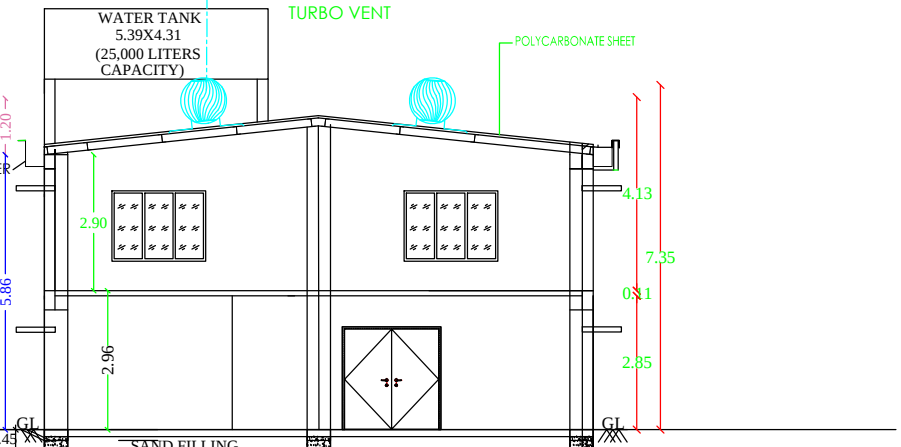


SECTION ON AB

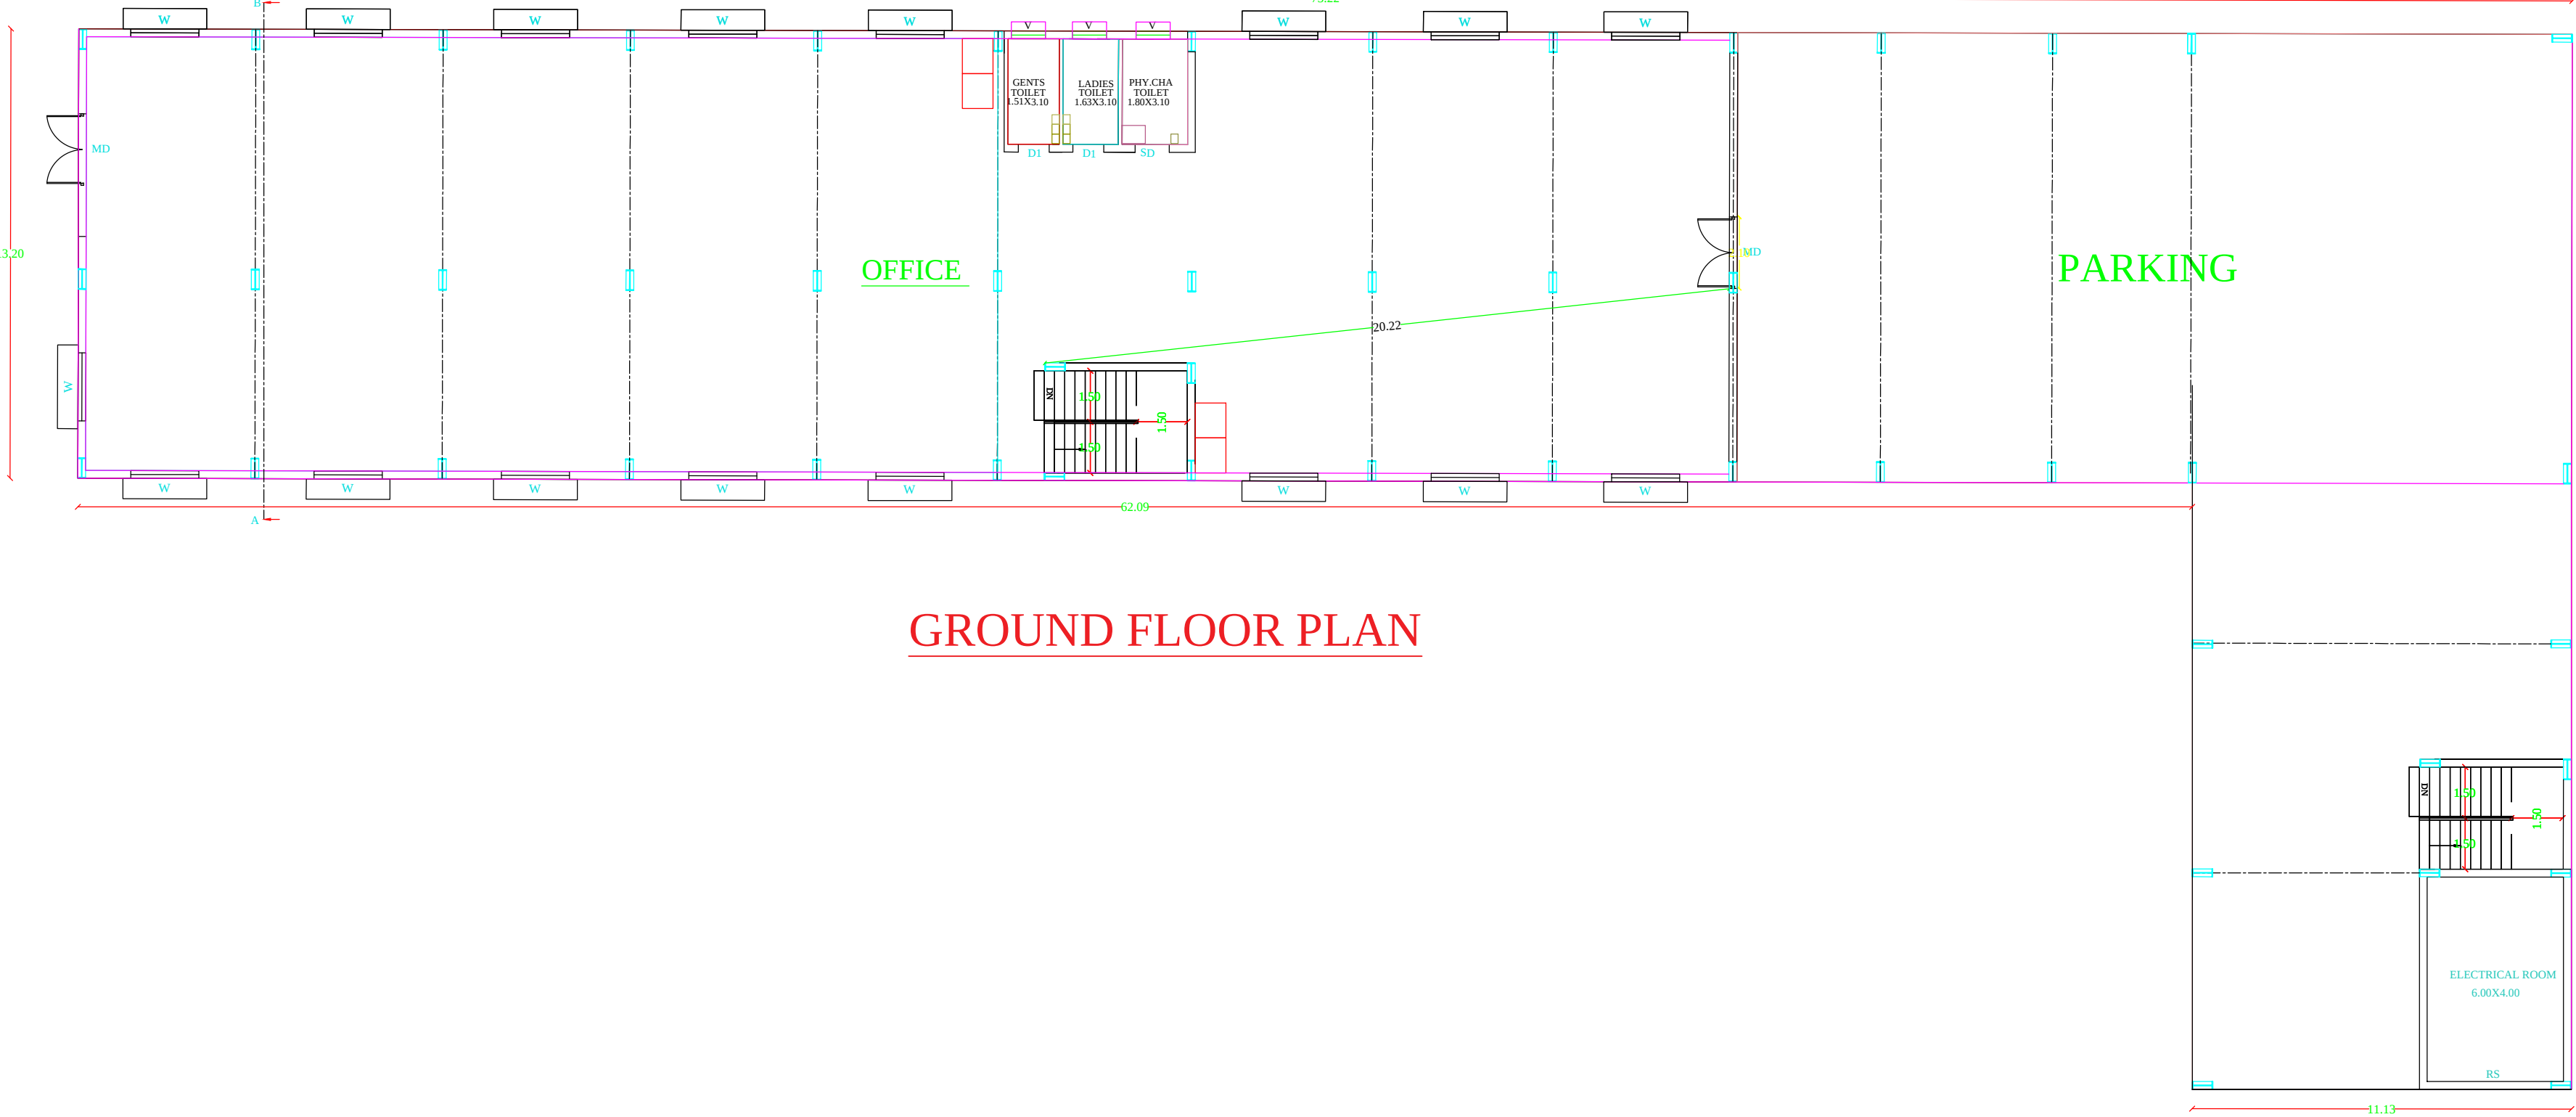


GROUND FLOOR PLAN



FIRST FLOOR PLAN

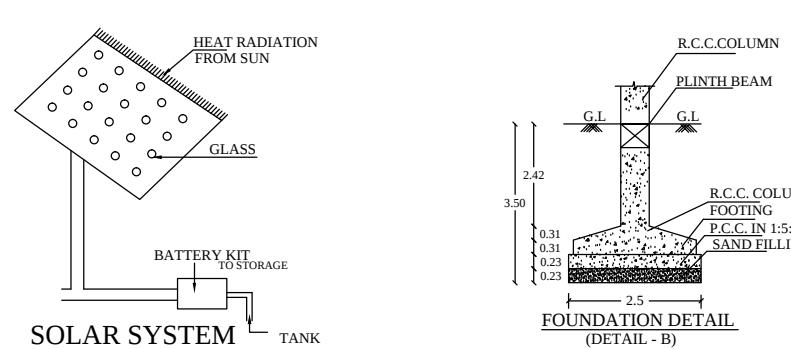

SOLAR SYSTEM

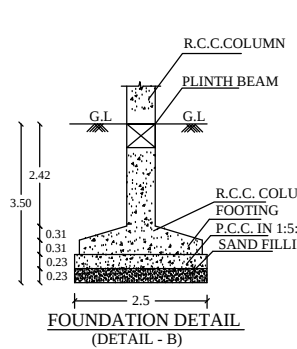

FOUNDATION DETAIL (DETAIL-B)

DISTRICT TOWN AND COUNTRY PLANNING OFFICE
TIRUCHIRAPPALLI DISTRICT

PLAN SHOWING THE PROPOSED CONSTRUCTION OF COMMERCIAL OFFICE BUILDING IN NEW WARD G, BLOCK 19, T.S.NO- 30/11,12,13,14 AT ABSHEKAPURAM ZONE, TIRUCHIRAPPALLI CITY, CORPORATION AND DISTRICT

ALL DIMENSIONS ARE IN METRE.
SCALE - 1:100.

File No: SWP/BPA/009340/2023
Scrutiny Reference : HBSFW20V

REFERENCE
Existing Road :
Site Boundary :
Proposed Building :

SCHEDULE OF JOINERIES:			
S.No.	Ref	Type	Size in meter
1	MD	MAIN DOOR	2.10 x 2.13
2	SD	SLIDING DOOR	1.00 x 2.13
3	FD	FLUSH DOOR	0.91 x 2.13
4	G	GLAZED WINDOW	2.00 x 1.50
5	V	VENTILATOR	1.00 x 1.00
6	RS	ROLLING SHUTTER	3.00 x 2.40

AREA DETAILS		SQ.M
PLOT AREA (as per Document)		1712.30
PLOT AREA (as per fmb)		1712.30
SUPER IMPOSED PLOT AREA		1708.38
SUPER IMPOSED PLOT AREA (With Splay)		1707.26
PLOT AREA (minimum of above shall be taken into account)		

PROPOSED BUILTUP AREA			
SL NO.	DESCRIPTION	F.S.I. AREA (SQM)	TOTAL AREA (SQM)
1)	GROUND FLOOR AREA	642.8	1184.45
2)	FIRST FLOOR AREA	1184.45	1184.45
3)	TOTAL	1807.35	2368.90
4)	VACANT AREA	-	543.93

PLOT COVERAGE = 1184.45 / 1708.38 x 100 = 68.16 %			
F.S.I = 1807.35 / 1708.38 = 1.057			
SL NO.	PARKING	REQUIRED	PROVIDED
1)	CAR PARKING SPACE	15 NOS	17 NOS
2)	TWO WHEELER PARKING SPACE	57 NOS	57 NOS

DISTRICT TOWN AND COUNTRY PLANNING OFFICE
TIRUCHIRAPPALLI DISTRICT

PLANNING PERMISSION NO - PP/10/OTCR(TD) NO-68/2023

e - signed
Joint Director / Member Secretary
District Town and Country Planning office
Tiruchirappalli District