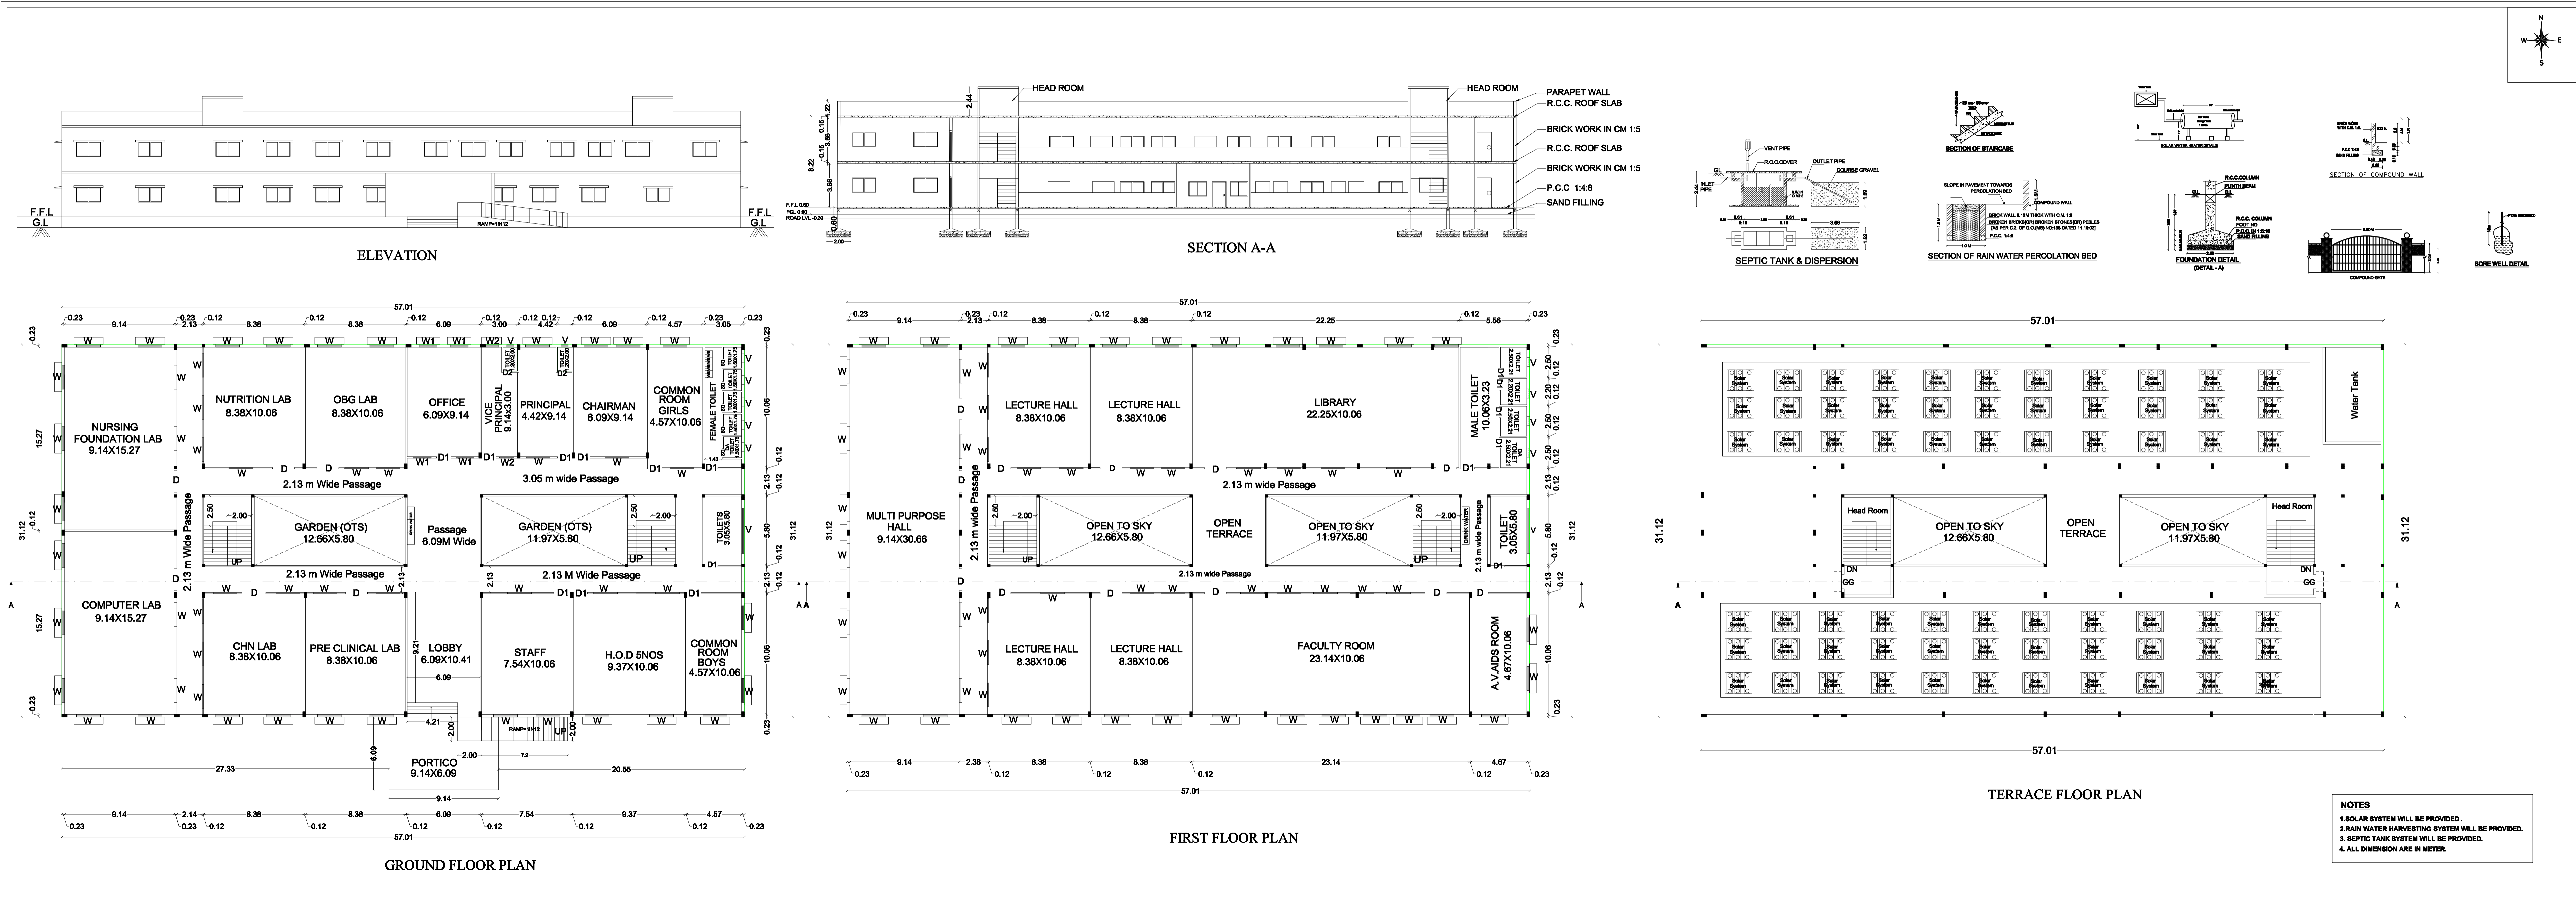


SHEET : 1/2
District Town and Country Planning Office,
Tiruchirappalli District

PLAN SHOWING THE PROPOSED CONSTRUCTION
OF NURSING COLLEGE BUILDING IN S.F.NO: 9/2,
ARIYAVUR VILLAGE, SRIRANGAM TALUK,
TRICHY DISTRICT.

ONLINE APPLICATION NO : SWP/BPA/011036/2023

SITE BOUNDARY DETAILS				
1. SITE BOUNDARY SHOWN IN				
2. PROPOSED BUILDUP AREA SHOWN IN				
3. EXISTING ROAD SHOWN IN				
AREA DETAILS	FSI AREA SQ.M	NON FSI AREA SQ.M	TOTAL AREA SQ.M	TOTAL AREA SQ.FT
AREA OF THE TSLR & FMS	-	-	14841.99	151147.88
AREA OF THE DEED	-	-	14841.99	151147.88

MINIMUM OF THE ABOVE SHALL BE TAKEN INTO ACCOUNT				
AREA DETAILS	FSI AREA SQ.M	NON FSI AREA SQ.M	TOTAL AREA SQ.M	TOTAL AREA SQ.FT
GROUND FLOOR AREA	1831.31	142.84	1774.15	18907.60
FIRST FLOOR AREA	1094.60	179.55	1274.15	13607.60
HEAD ROOM AREA	25.14	22.14	47.28	508.90
TOTAL AREA	3225.91	322.39	3548.3	38443.00
FLOOR SPACE INDEX (F.S.I)	(3225.91 / 14841.99) 0.22 > 0.20			

JOINERIES DETAILS		METER
SCHEDULE OF JOINERIES		
1.DOOR - MD		1.20 x 2.10
2.DOOR - D		1.80 x 2.10
3.DOOR - D1		0.75 x 2.10
4.WINDOW - W		1.37 x 1.37
5. WINDOW - W1		1.25 x 1.37
6. WINDOW - W2		1.22 x 1.22
7. VENTILATOR - V		0.91 x 0.95

CAR PARKING - REQUIRED = 21 NOS - PROVIDED = 24 NOS
TWO WHEELER PARKING - REQUIRED = 42 NOS - PROVIDED = 45 NOS

BUILDING PERMISSION NO:
BP/JD/DTCP (TD) NO: 122/2023

This Planning Permission is valid for a period of 8 years from the date of e-sign.

e-signed/-
Joint Director (FAC),
District Town and Country Planning Office,
Tiruchirappalli District

ONLINE APPLICATION NO : SWP/BPA/011036/2023

AREA DETAILS	FSI AREA SQ.M	NON FSI AREA SQ.M	TOTAL AREA SQ.M	TOTAL AREA SQ.FT
AREA OF THE TSLR & FMB	-	-	14041.99	151147.98
AREA OF THE DEED	-	-	14041.99	151147.98

AREA DETAILS	FSI AREA	NON FSI AREA	TOTAL AREA	TOTAL AREA
	SQ.M	SQ.M	SQ.M	SQ.FT
GROUND FLOOR AREA	1631.31	142.84	1774.15	19097.00
FIRST FLOOR AREA	1594.60	179.55	1774.15	19097.00
HEAD ROOM AREA	-	23.14	23.14	249.00
TOTAL AREA	3225.91	322.39	3548.3	38443.00
FLOOR SPACE INDEX (F.S.I)	(3225.91 / 14041.99)			0.22 > 2.60

SCHEDULE OF JOINERIES	METER
1.DOOR - MD	1.20 x 2.10
2.DOOR - D	1.00 x 2.10
3.DOOR - D1	0.76 x 2.10
4.WINDOW - W	1.37 x 1.37
5. WINDOW - W1	1.22 x 1.37
6. WINDOW - W2	1.22 x 1.22
7.VENTILATOR - V	0.91 x0.66

- 1.SOLAR SYSTEM WILL BE PROVIDED .**
- 2.RAIN WATER HARVESTING SYSTEM WILL BE PROVIDED.**
- 3. SEPTIC TANK SYSTEM WILL BE PROVIDED.**
- 4. ALL DIMENSION ARE IN METER.**

**This Planning Permission is valid for a period of 8 years
from the date of e-sign.**

**e-signed/-
Joint Director (FAC),
District Town and Country Planning Office,
Tiruchirappalli District**

