



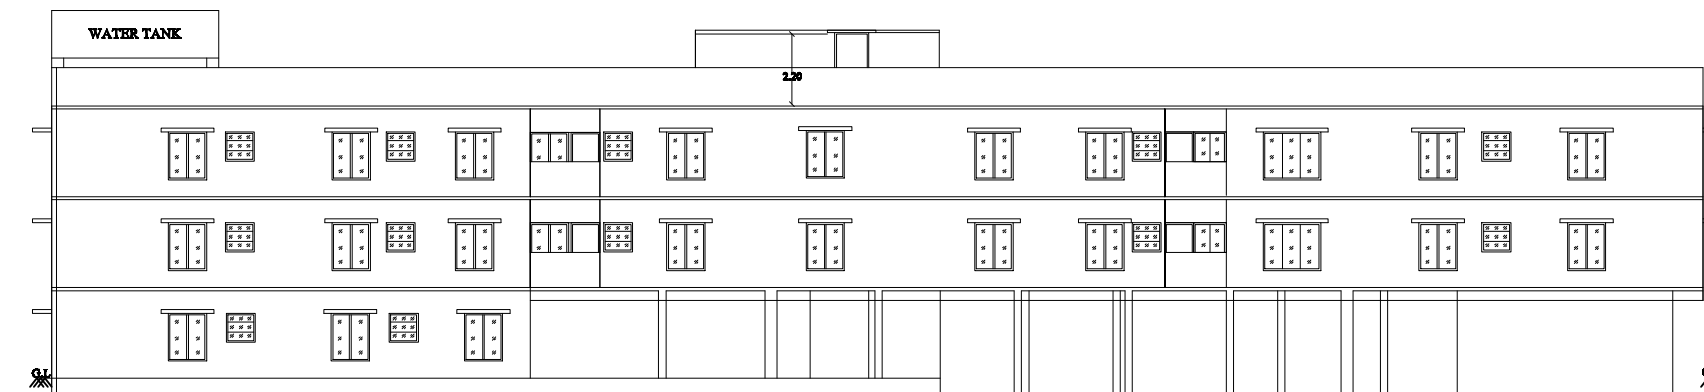


ELEVATION

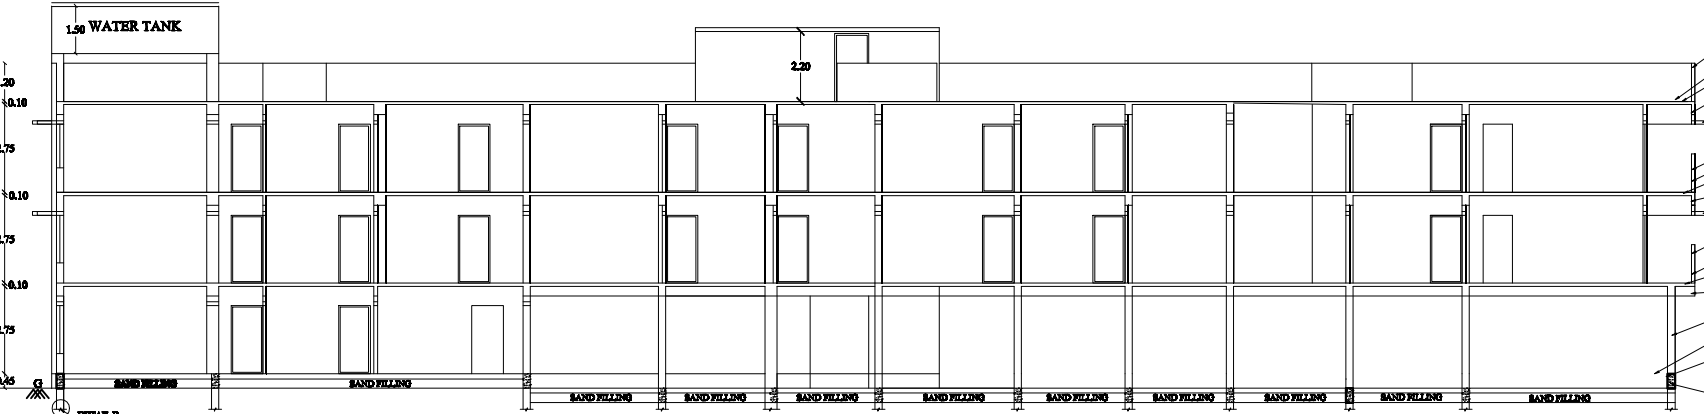


SECTION ON AB

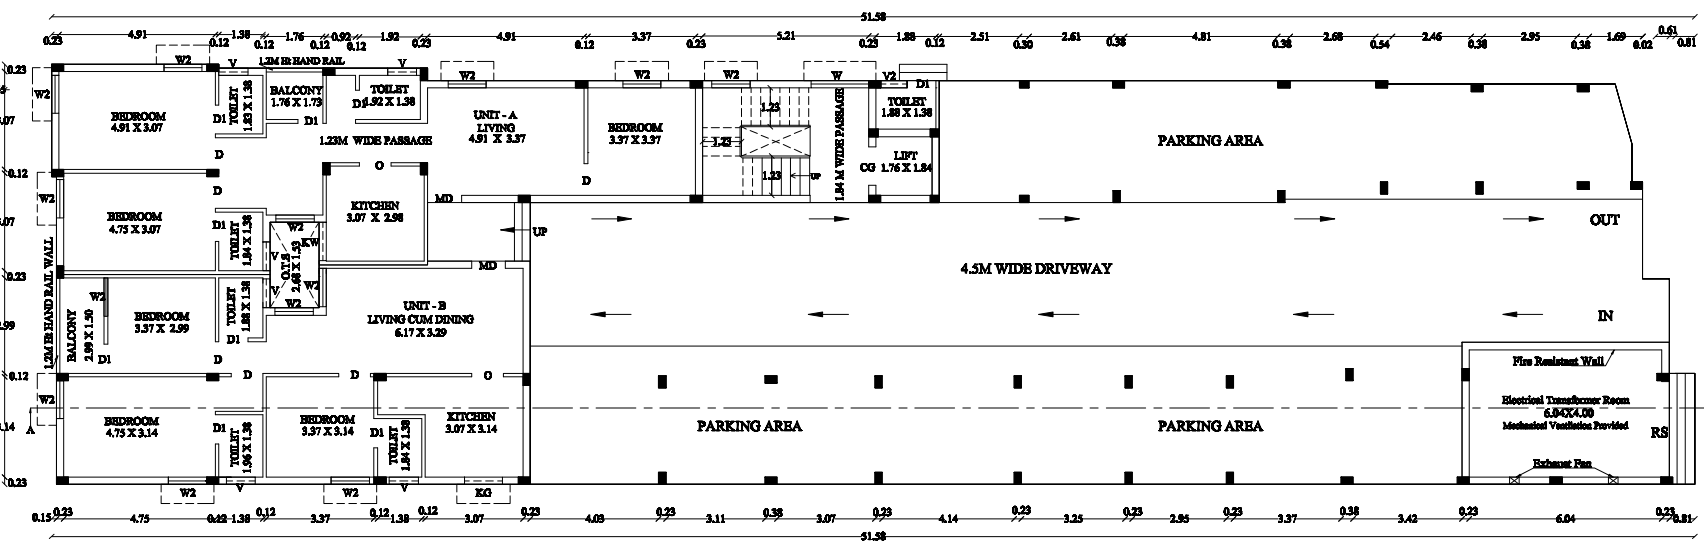


GROUND FLOOR PLAN

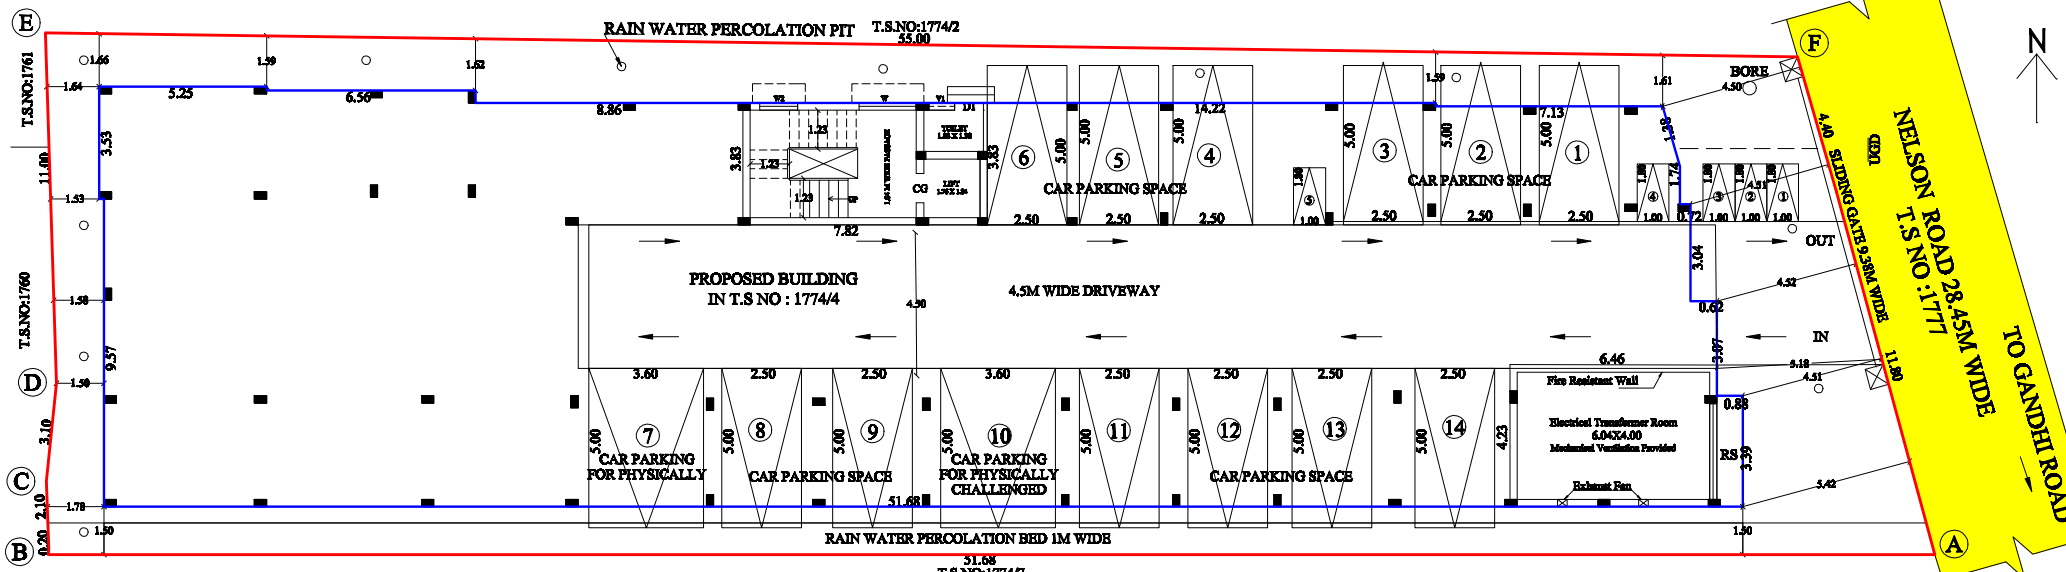


SITE PLAN

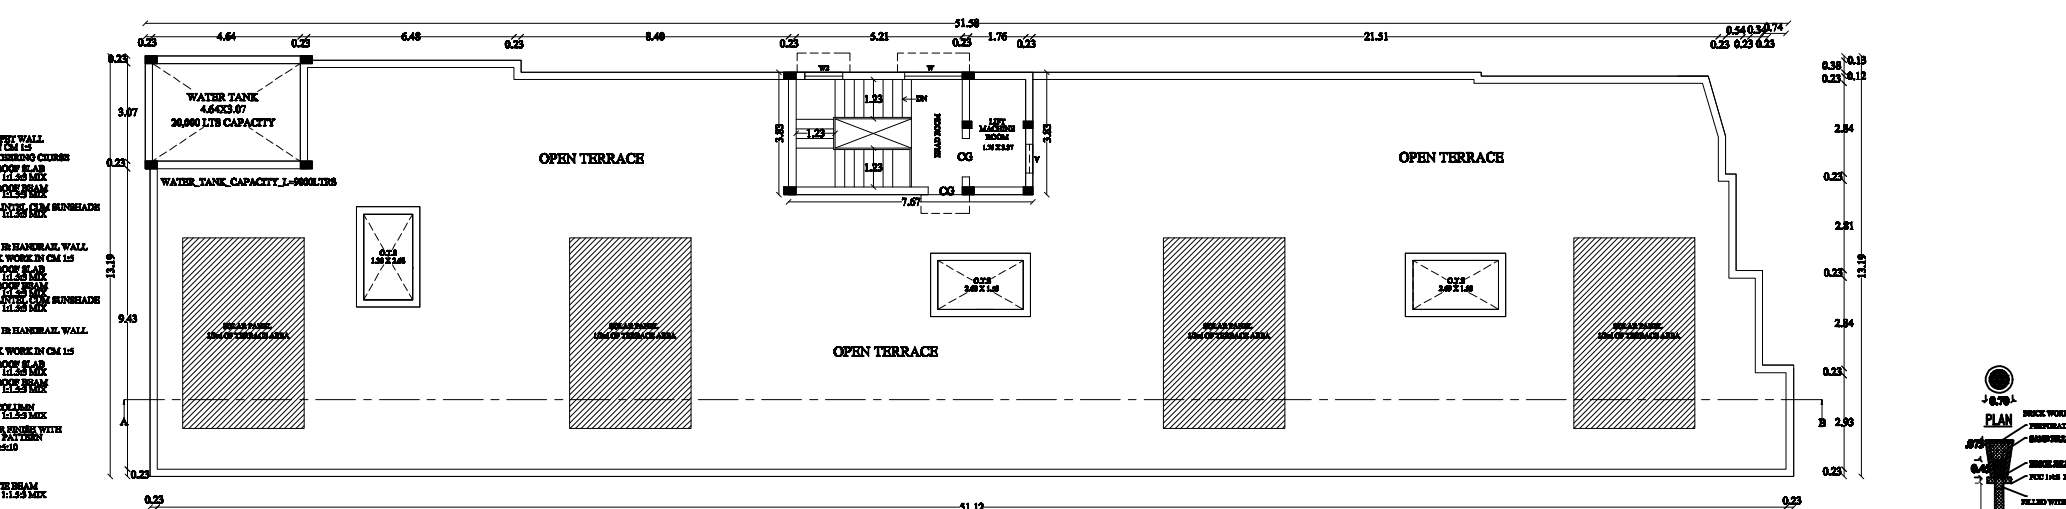

TERRACE FLOOR PLAN

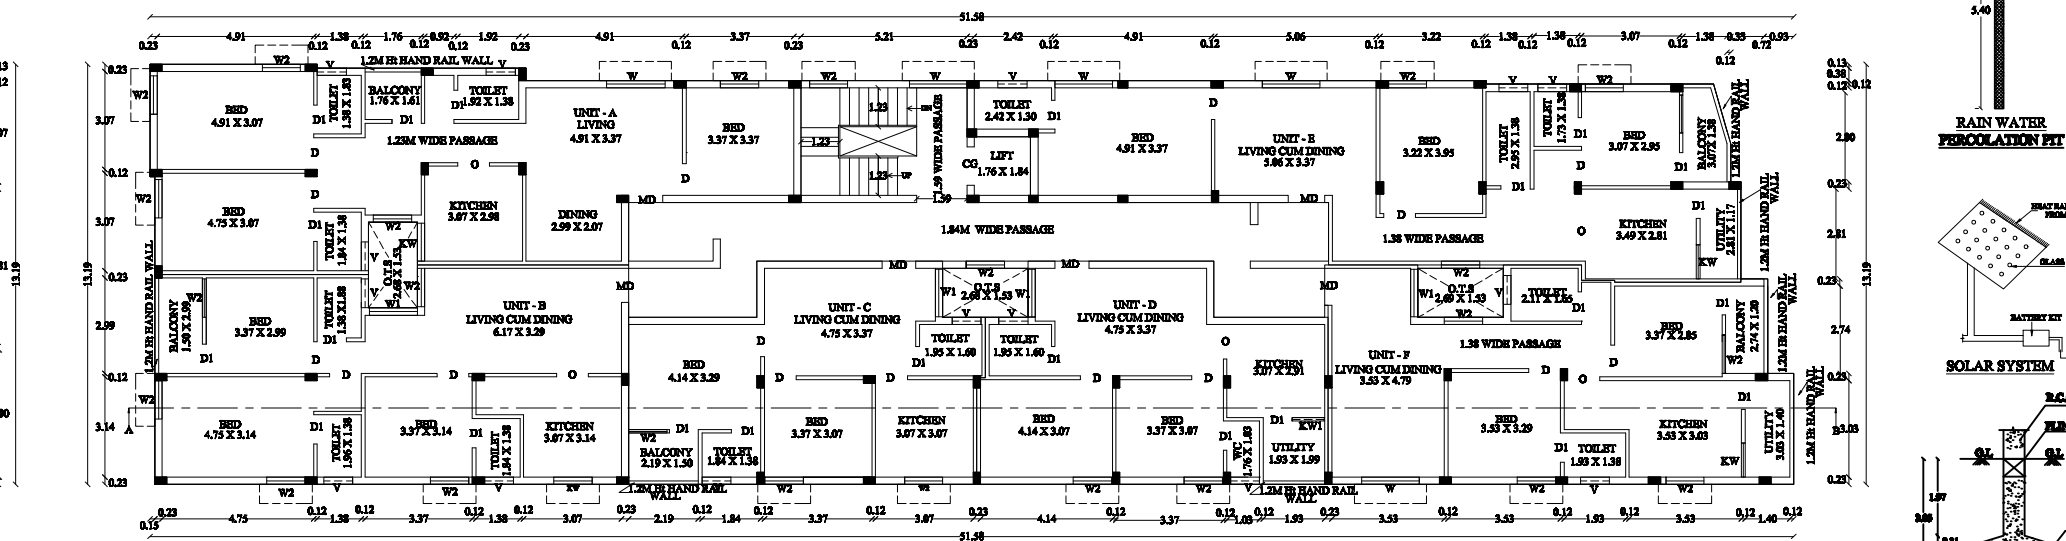

TYPICAL FLOOR PLAN

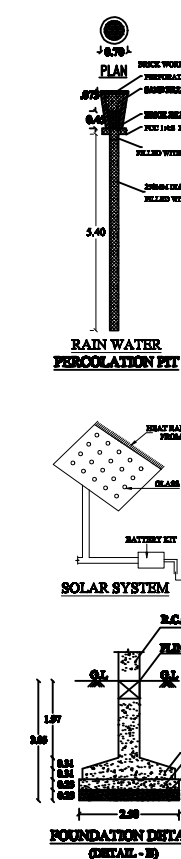

RAIN WATER PERCOLATION PIT



SOLAR SYSTEM



FOUNDATION DETAIL

DISTRICT TOWN AND COUNTRY PLANNING OFFICE
THIRUCHIRAPPALLI DISTRICT

PLAN SHOWING THE PROPOSED CONSTRUCTION OF
RESIDENTIAL APARTMENT BUILDING AT T.S. NO. 17742
WARD - 9, BLOCK NO. 32, NELSON ROAD,
VILLUPUTHURUTHAM VILLAGE, 2008-1,
TRECHY CITY CORPORATION.

ALL DIMENSIONS ARE IN METERS
SCALE - 1:100

Online Application No : SWPSP/2017/201/2003

REFERENCE:
Existing Road
Site Boundary
Proposed Building

AREA DETAILS				
DESCRIPTION	ROOM	AREA (sq. m)	NO. OF	NO. OF
FLOOR AREA (as per Document)		911.50		
FLOOR AREA (as per Plan)		911.50		
SUPERFICIAL FLOOR AREA		911.41		
NOTES: DIMENSIONS OF THIS ABOVE SHALL BE TAKEN INTO ACCOUNT.				

PROPOSED BUILDING AREA				
SL. NO.	DESCRIPTION	FLOOR AREA (sq. m)	NON F.A.I. AREA (sq. m)	TOTAL AREA (sq. m)
1.	GROUND FLOOR AREA (INCLUDING PORCHES)	288.40	483.38	641.78
2.	FIRST FLOOR AREA	628.44	-	628.44
3.	SECOND FLOOR AREA	628.44	-	628.44
4.	THIRD FLOOR AREA	28.39	-	28.39
5.	TOTAL AREA	1593.67	483.38	2077.05
6.	VACANT AREA	-	-	288.43

FLOOR COVERAGE = 641.78 / 911.41 X 100 = 70.32 %
F.C.I. = 1593.67 / 911.41 = 1.64

PARKING DETAILS				
SL. NO.	PARKING	REQUIRED	PROVIDED	NO. OF
1.	CAR PARKING	11 Nos.	12 Nos.	
2.	PHYSICALLY CHALLENGED PERSONS CAR PARKING	2 Nos.	2 Nos.	
3.	TWO WHEELER PARKING	4 Nos.	5 Nos.	

PLANNING PERMISSION NO. TRC/2017/CP (C) No. 180/2003
This Planning permission is valid for a period of 5 years from the date of issue.

Joint Director / Member Secretary (PAC)
District Town and Country Planning Office
Thiruchirappalli District