
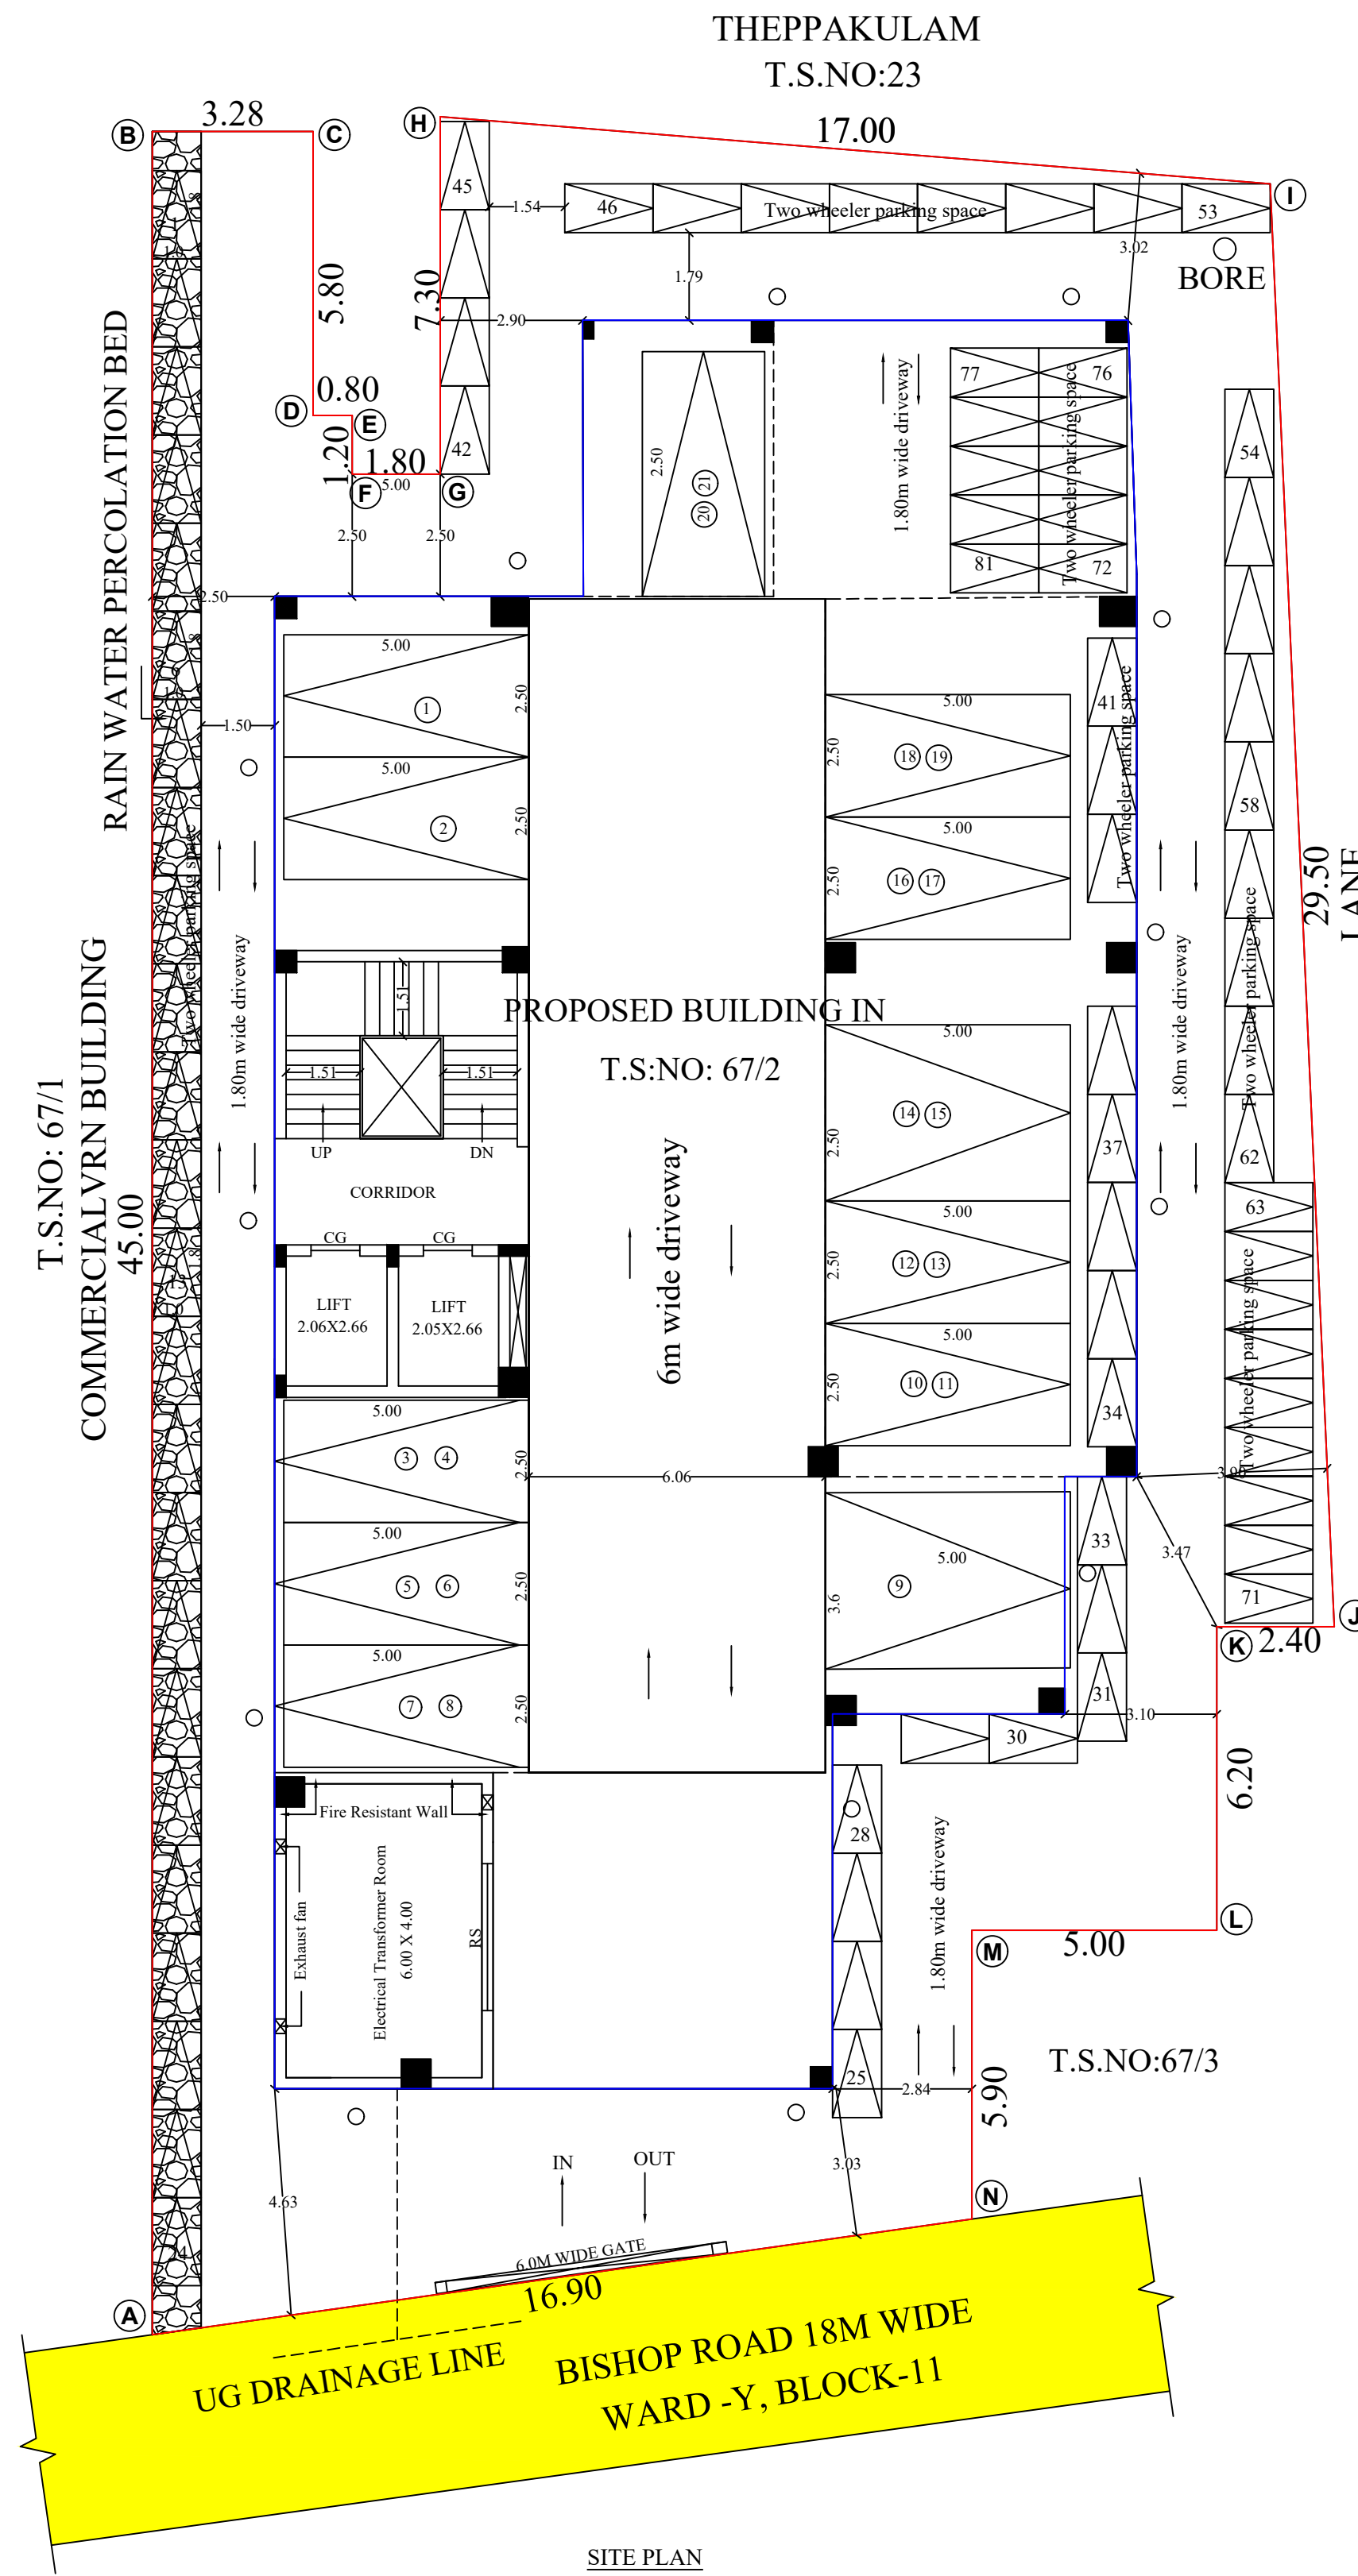
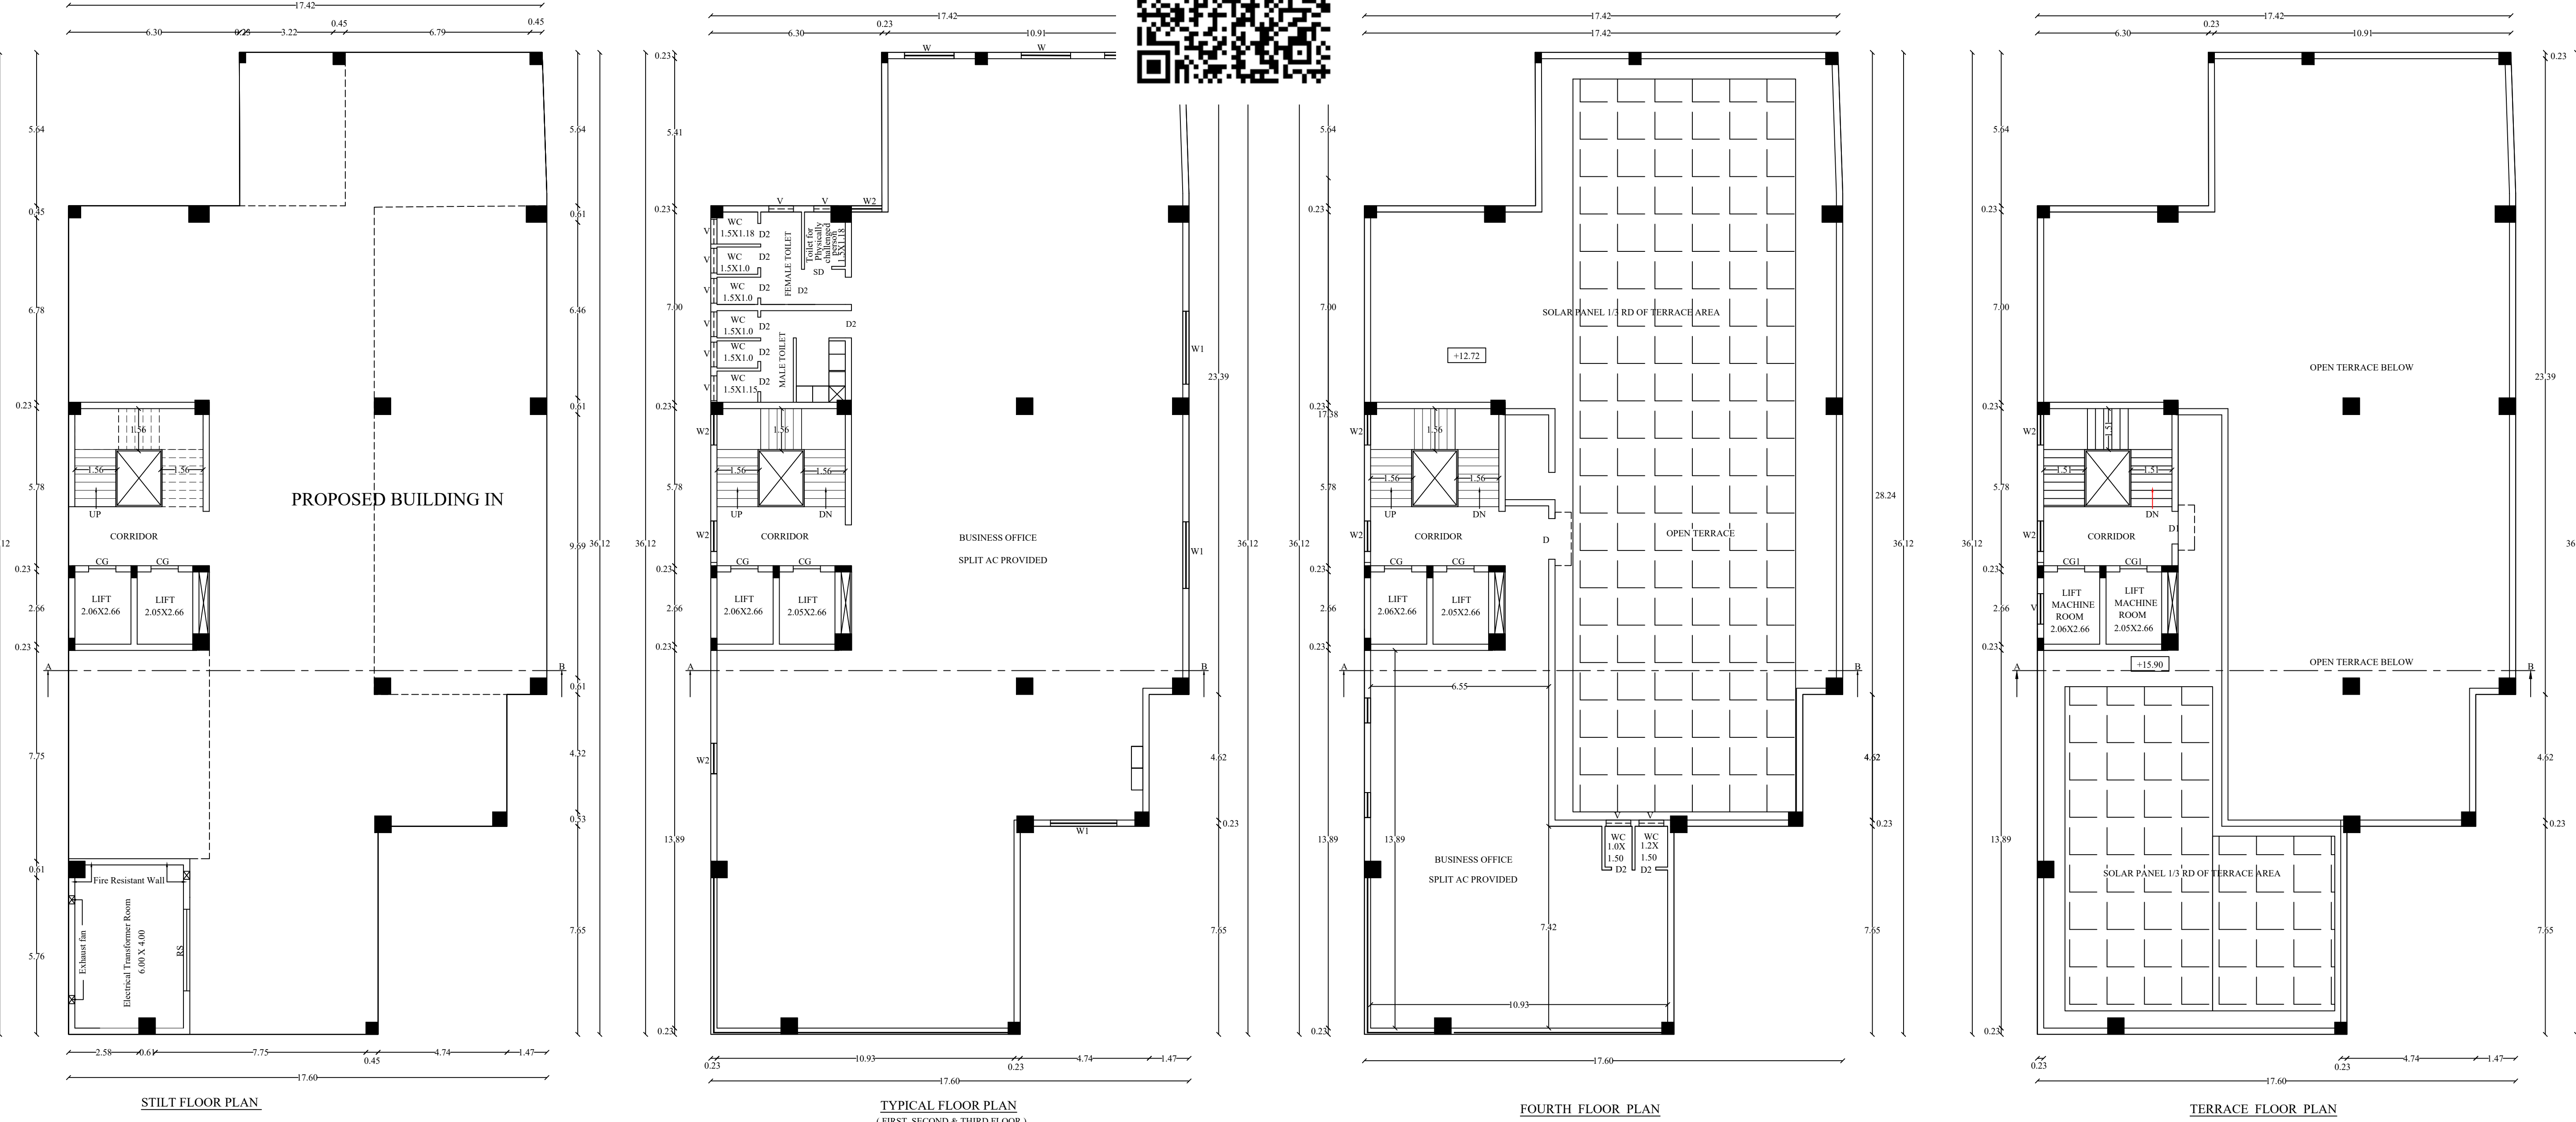
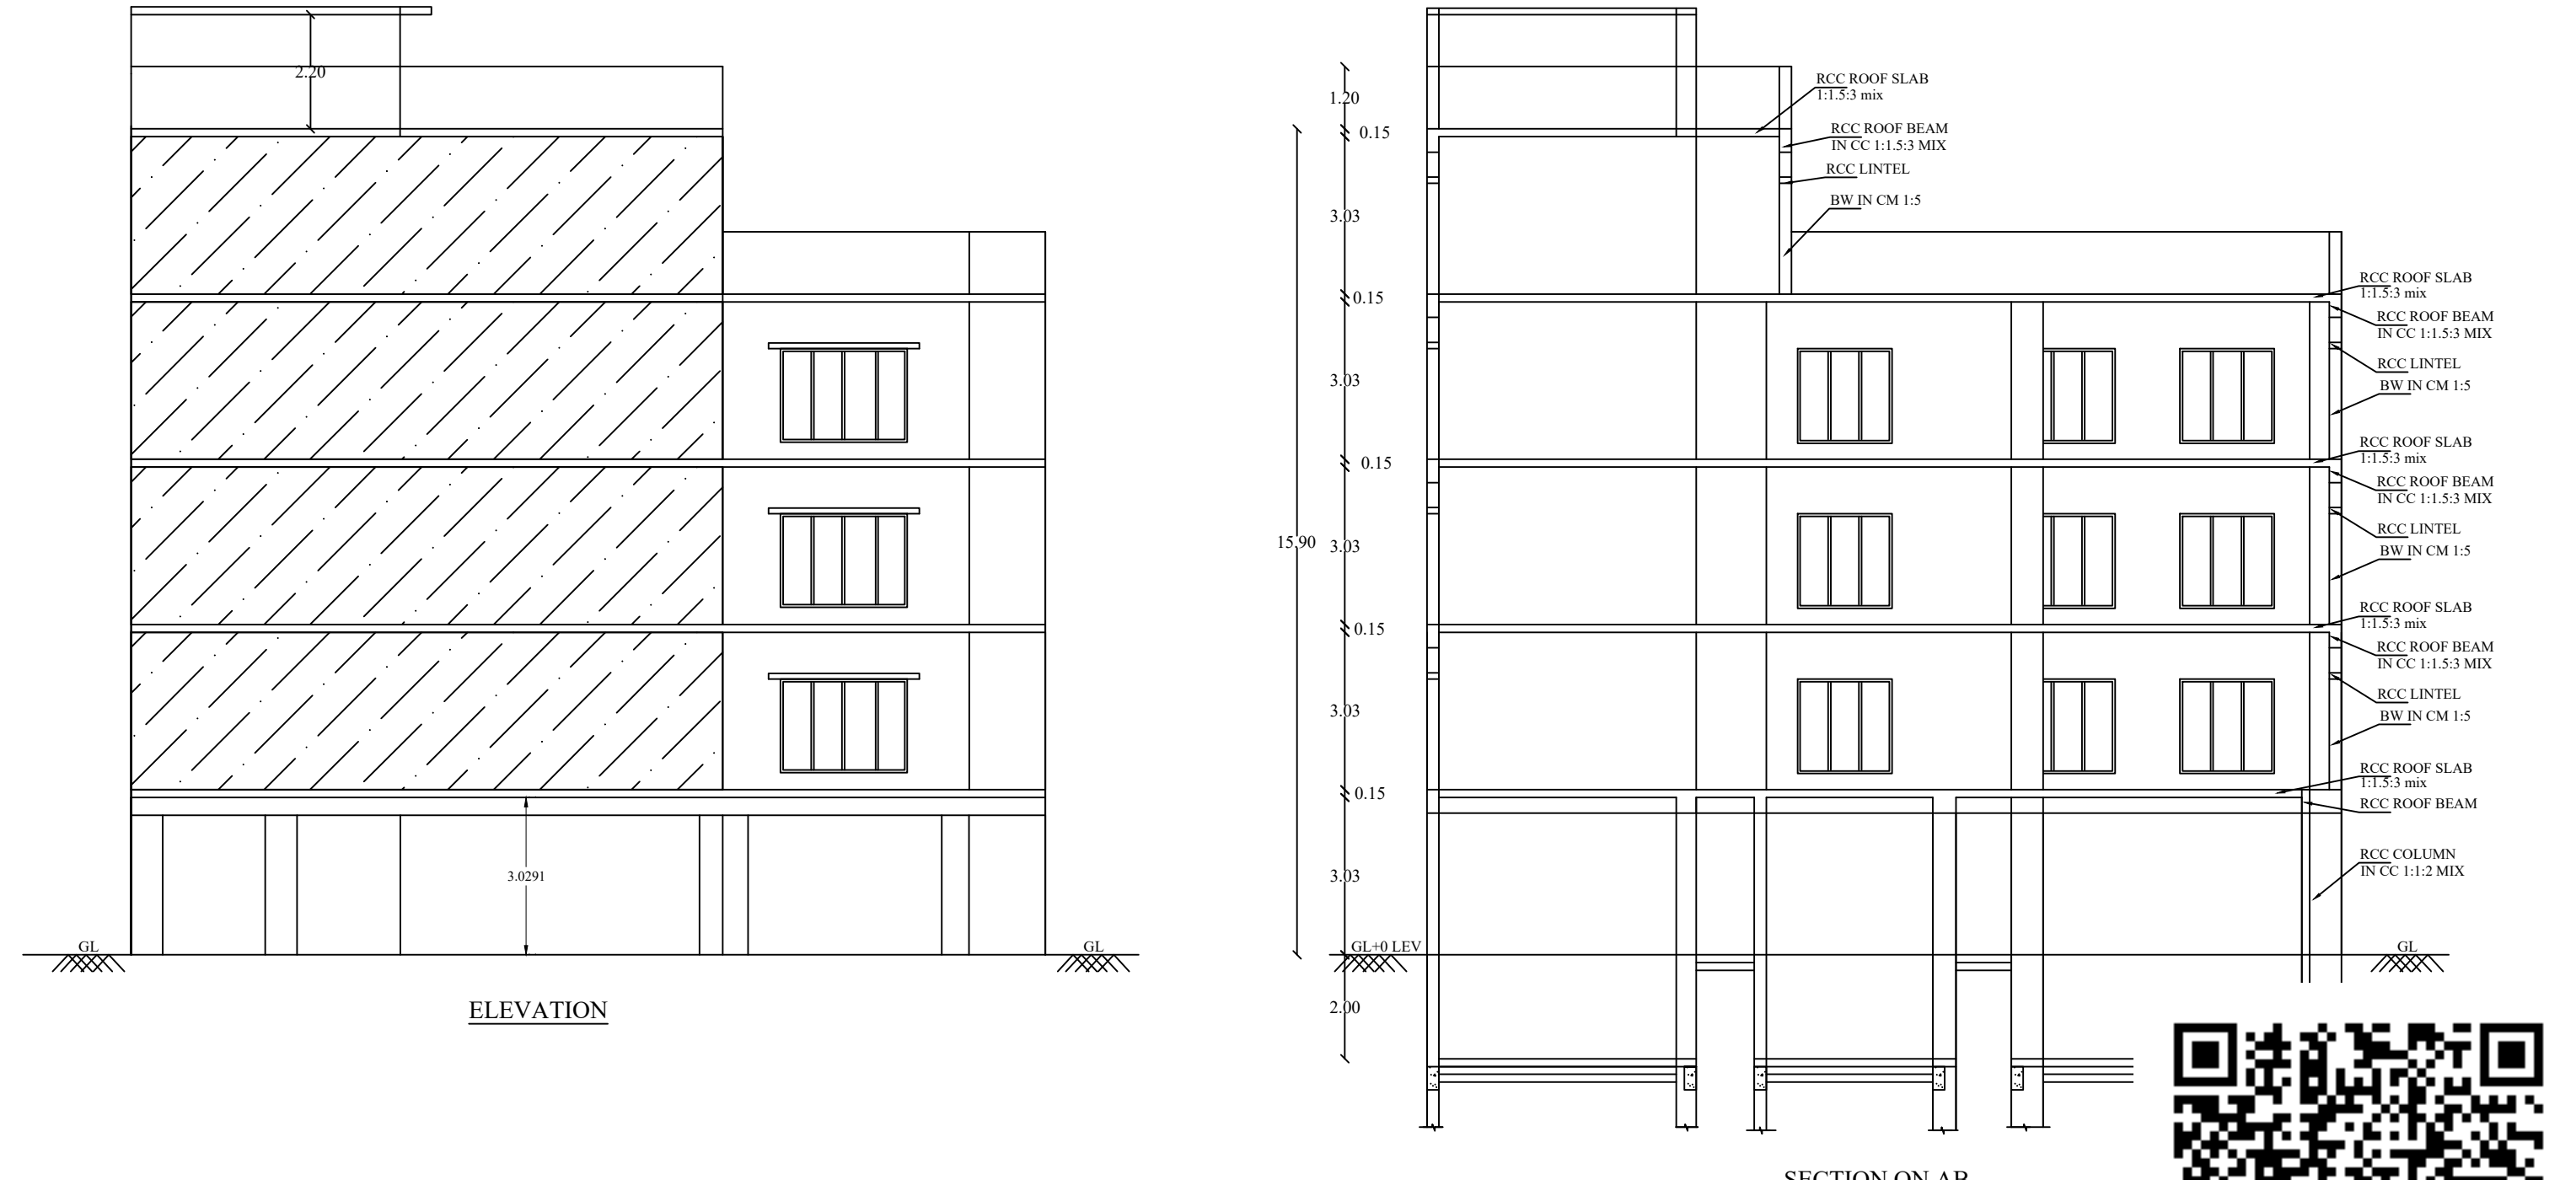


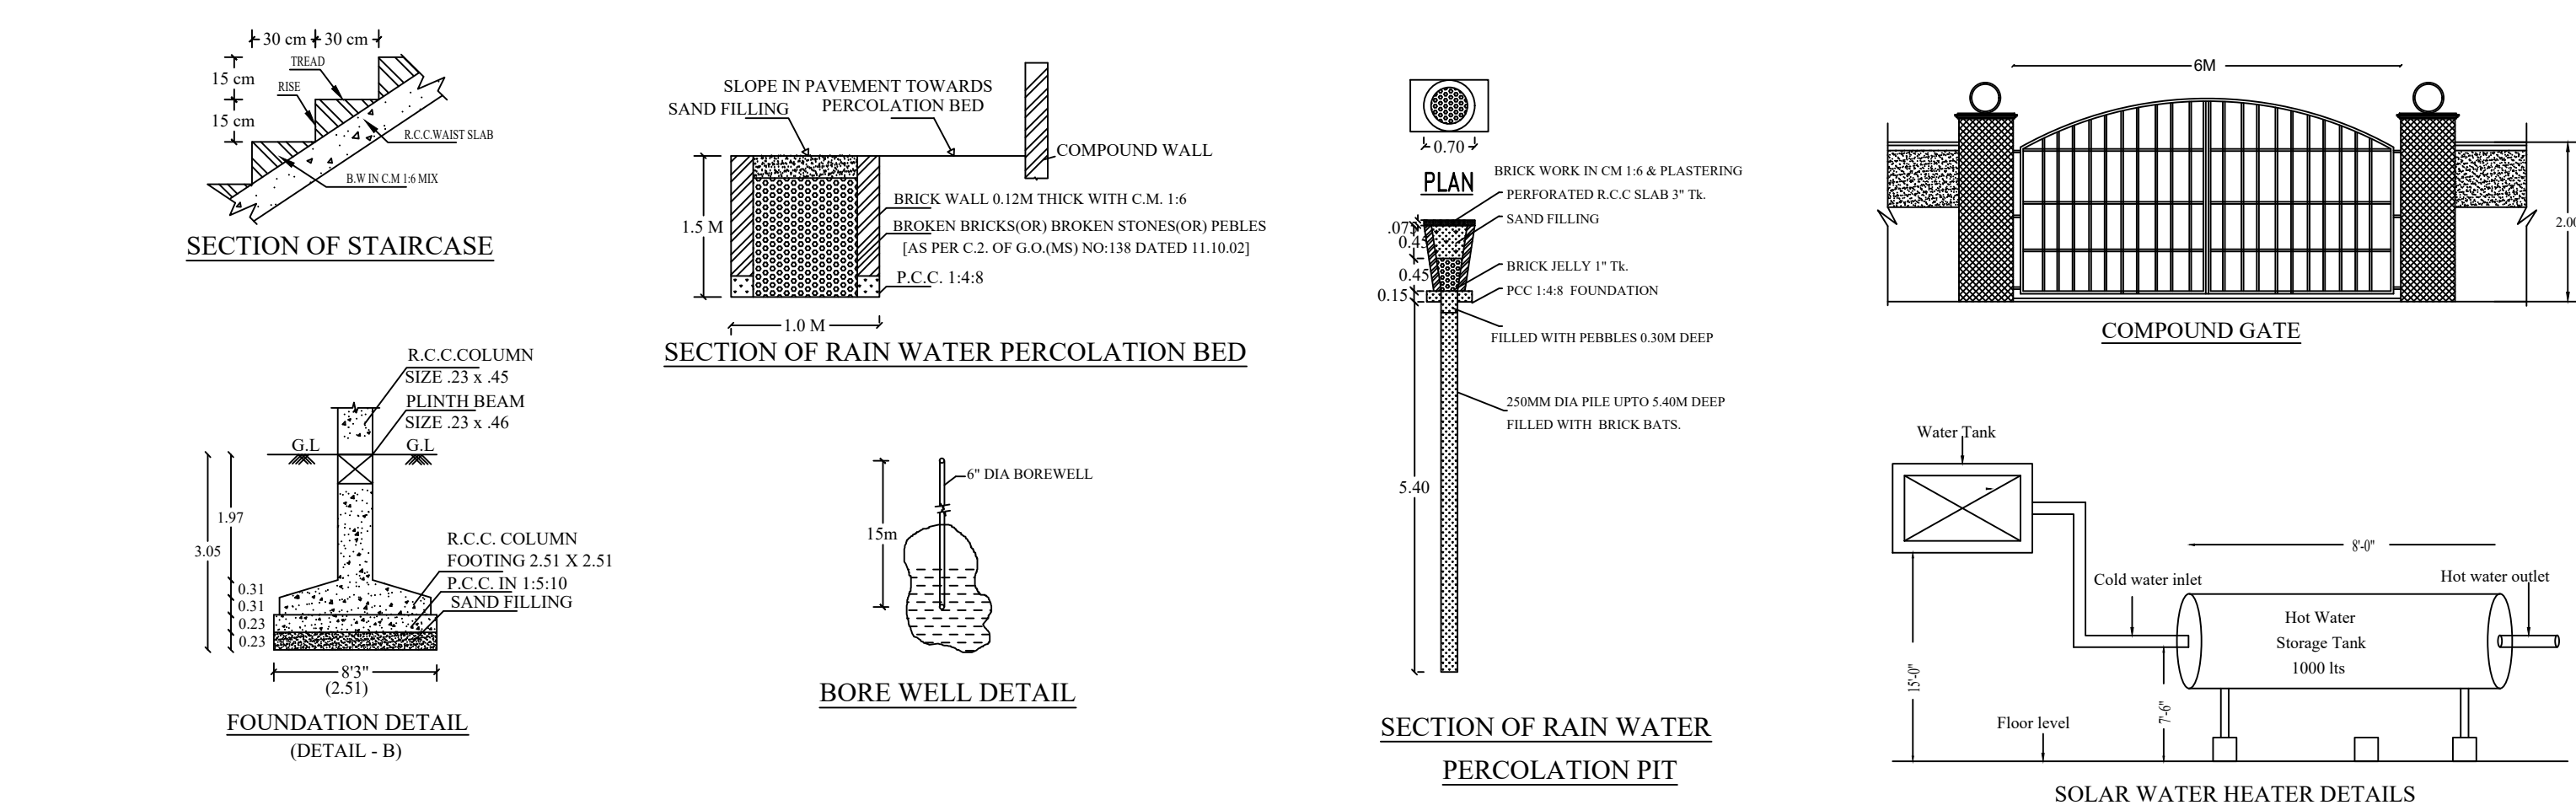

SCHEDULE OF JOINERIES:	
REFERENCE	METRE
GG - COLLAPSIBLE GATE	1.20 x 2.13
GG1 - COLLAPSIBLE GATE	1.20 x 2.20
MD - MAIN DOOR	1.50 x 2.13
- GLAZED WINDOW	1.82 x 1.80
W1 - GLAZED WINDOW	2.44 x 1.80
W2 - GLAZED WINDOW	1.12 x 1.80
- VENTILATOR	1.00 x 1.80

DISTRICT TOWN AND COUNTRY PLANNING OFFICE
TIRUCHIRAPPALLI DISTRICT

REVISED PLAN SHOWING THE PROPOSED CONSTRUCTION OF
BUSINESS OFFICE BUILDING AT DOOR NO. 37/5, T.S. NO. 67/2, BLOCK
NO. 26, WARD - Y, PUTHUR VILLAGE, BISHOP ROAD, ZONE-V,
TRICHY CITY CORPORATION.

ALL DIMENSIONS ARE IN METRE
SCALE: 1:100
ONLINE APPLICATION NO: SWP/BPA/165453/2024

REFERENCE:
SITE BOUNDARY
EXISTING ROAD
PROPOSED BUILDING

AREA DETAILS	
DESCRIPTION	SQM
PLOT AREA (as per Document)	946.22
PLOT AREA (as per TSLR)	946.00
SUPER IMPOSED PLOT AREA	945.85
PLOT AREA (minimum of above shall be taken into account)	

AREA STATEMENT AS PER ALREADY APPROVED
NO: 19/2021 Dated: 24.02.2024

S/L NO.	DESCRIPTION	F.S.I AREA (SQM)	NON F.S.I AREA (SQM)	TOTAL AREA (SQM)
1)	STILT FLOOR AREA	24.00	538.96	562.96
2)	MULTI PARKING 01	-	186.21	186.21
3)	FIRST FLOOR AREA	562.96	-	562.96
4)	SECOND FLOOR AREA	562.96	-	562.96
5)	THIRD FLOOR AREA	562.96	-	562.96
6)	FOURTH FLOOR AREA	179.27	33.82	213.09
7)	HEAD ROOM AREA	-	57.36	57.36
8)	TOTAL	1892.15	816.35	2708.50

REVISED BUILTUP AREA

S/L NO.	DESCRIPTION	F.S.I AREA (SQM)	NON F.S.I AREA (SQM)	TOTAL AREA (SQM)
1)	STILT FLOOR AREA	28.81	516.28	545.09
2)	FIRST FLOOR AREA	545.09	-	545.09
3)	SECOND FLOOR AREA	545.09	-	545.09
4)	THIRD FLOOR AREA	545.09	-	545.09
5)	FOURTH FLOOR AREA	197.13	-	197.12
6)	HEAD ROOM AREA	-	46.18	46.16
7)	TOTAL	1861.21	562.46	2423.67
8)	VACANT AREA	-	-	400.76

F.S.I = 1861.21 / 945.85 = 1.968

PARKING DETAILS

S/L No	DESCRIPTION	PROVIDED
1)	CAR PARKING SPACE	21 NOS
2)	TWO WHEELER PARKING	81 NOS

PROFESSIONAL DETAILS BASED ON FORM C

APPLICANT: N.VEERAPPAN

REGISTERED ENGINEER: E-S.SENTHIL KUMAR (RE/GR-1/TPA/JUNE2019/088)

STRUCTURAL ENGINEER: E-M.MANJULA (SE/GR-1/DTCP/TRICHY/MAR2021/297)

GEO-TECH EXPERT: Dr.S.SENTHILKUMAR (TJR/RGE/2019/086)

SITE SUPERVISION ENGINEER: E-S.SENTHIL KUMAR (CE/DTCP/TRICHY/MAR2022/350)

BUILDING PERMISSION NO: BP/DTCP (TD) No.52/2024

PLANNING PERMISSION NO: PP/DTCP (TD) No.84/2024
(This Planning Permission revises the previous Planning Permission No.19/2021)

(This Planning Permission is valid for a period of 8 years from e-Sign)

e-signed
Joint Director / Member Secretary (FAC)
District Town and Country Planning office
Tiruchirappalli District