

PLAN SHOWING THE PROPOSED CONSTRUCTION
OF RESIDENTIAL APARTMENT BUILDING IN
T.S.NO: 1345/2,1345/4 & 1345/5, BLOCK NO: 41,
WARD: A, THIMMARAYA SAMUTHIRAM VILLAGE
SRIRANGAM ZONE, TRICHY CITY CORPORATION

REFERENCE:

SITE BOUNDARY	
EXISTING ROAD	
PROPOSED BUILDING	

PROPOSED BUILDING AREA DETAILS					
SL NO.	DESCRIPTION	F.S.I AREA (SQM)	NON F.S.I AREA (SQM)	TOTAL AREA (SQM)	NO UNIT
1)	GROUND FLOOR AREA	210.72	173.52	384.24	2
2)	FIRST FLOOR AREA	384.24	-	384.24	3
3)	SECOND FLOOR AREA	384.24	-	384.24	3
4)	HEAD ROOM AREA	-	28.42	28.42	-
5)	TOTAL AREA	979.20	201.94	1181.14	8
6)	VACANT AREA	-	-	215.34	-


<u>PARKING DETAILS</u>		
<u>S.L.No</u>	<u>DESCRIPTION</u>	<u>PROVIDED</u>
1)	CAR PARKING SPACE	09 NO

<u>PROFESSIONAL DETAILS BASED ON FORM-C</u>		
APPLICANT	M/s. S.K.V.ENGINEERING CONSTRUCTION	Dra. K. V. ENGINEERING CONSTRUCTION Partner
REGISTER ENGINEER	Shri R.VETRIVEL (RE/GR-1/TLPA/Apr2019/017)	 TAMIL NADU ENGINEERING COUNCIL No. 68, Anna Salai, Chennai - 600 002. Tel: 044-24350000 Fax: 044-24350001 E-mail: tneec@tneec.org.in
SITE SUPERVISION ENGINEER	Er.K.WURTHY (CE/DTCP/TRICHY/JUNE2022/361)	EJ. S. BASKAR TRUTH ASSOCIATES Cell No: 98420 20010 146, T. Nagar, Anna Salai, Chennai - 600 002. Gst No: KA19BBL1121

PLINTH AREA DETAILS FOR EACH FLAT				
Sl.No	Floor	Flat Type	Plinth Area in Sqm	Number of Units
1.	GF	A	88.51	1
2.		B	79.50	1
3.	FF & SF	A	116.57	2
4.		B	107.07	2
5.		C	133.16	2

SCHEDULE OF JOINERIES:	
REFERENCE	METRE
GG – GRILL GATE	1.06 X 2.13
MD – MAIN DOOR	1.06 X 2.13
CG – COLLAPSIBLE GATE	1.20 X 2.13
D – FLUSH DOOR	1.00 X 2.13
D1 – FLUSH DOOR	0.91 X 2.13
O – OPEN	1.00 X 2.13
W – GLAZED WINDOW	1.80 X 1.50
W1 – GLAZED WINDOW	1.20 X 1.50
KW – KITCHEN WINDOW	1.50 X 1.37
V – VENTILATOR	0.60 X 1.00

e-signed
Joint Director / Member Secretary (FAC)
District Town and Country Planning office
Tiruchirappalli District

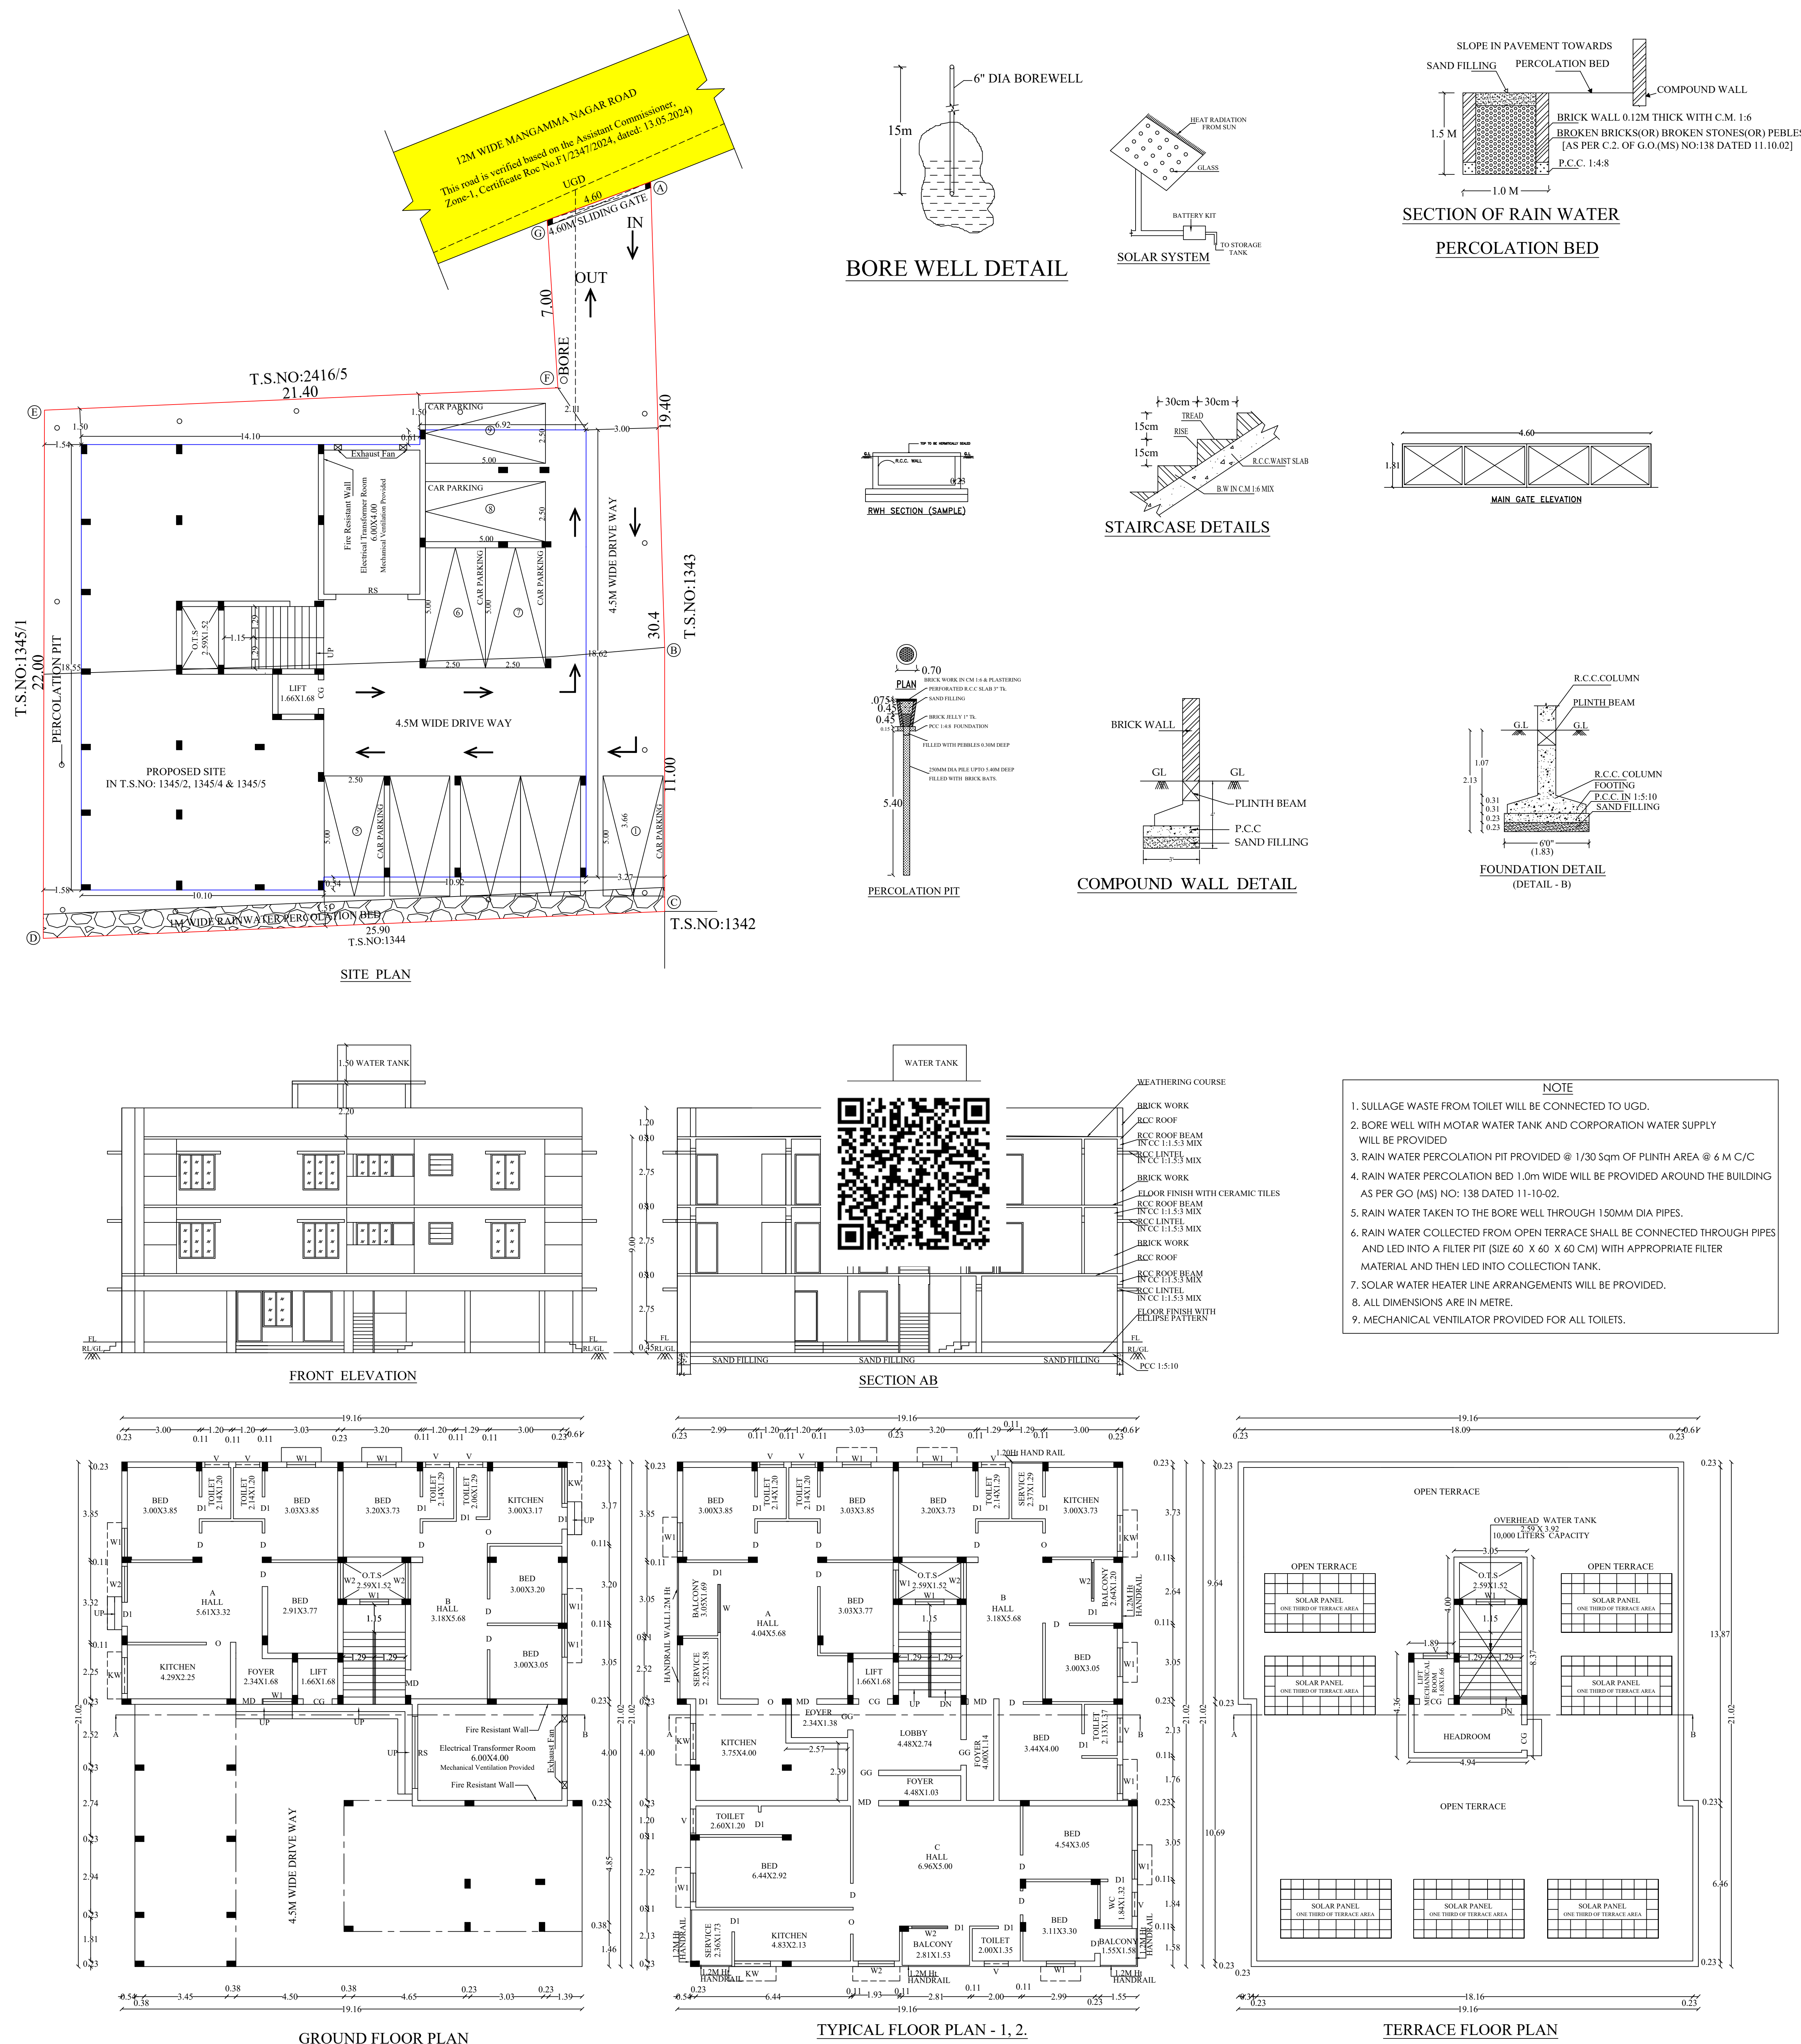




SURVEYOR/ASST. DRAUGHTS MAN ARCHITECTURAL/PLANNING ASSISTANT