


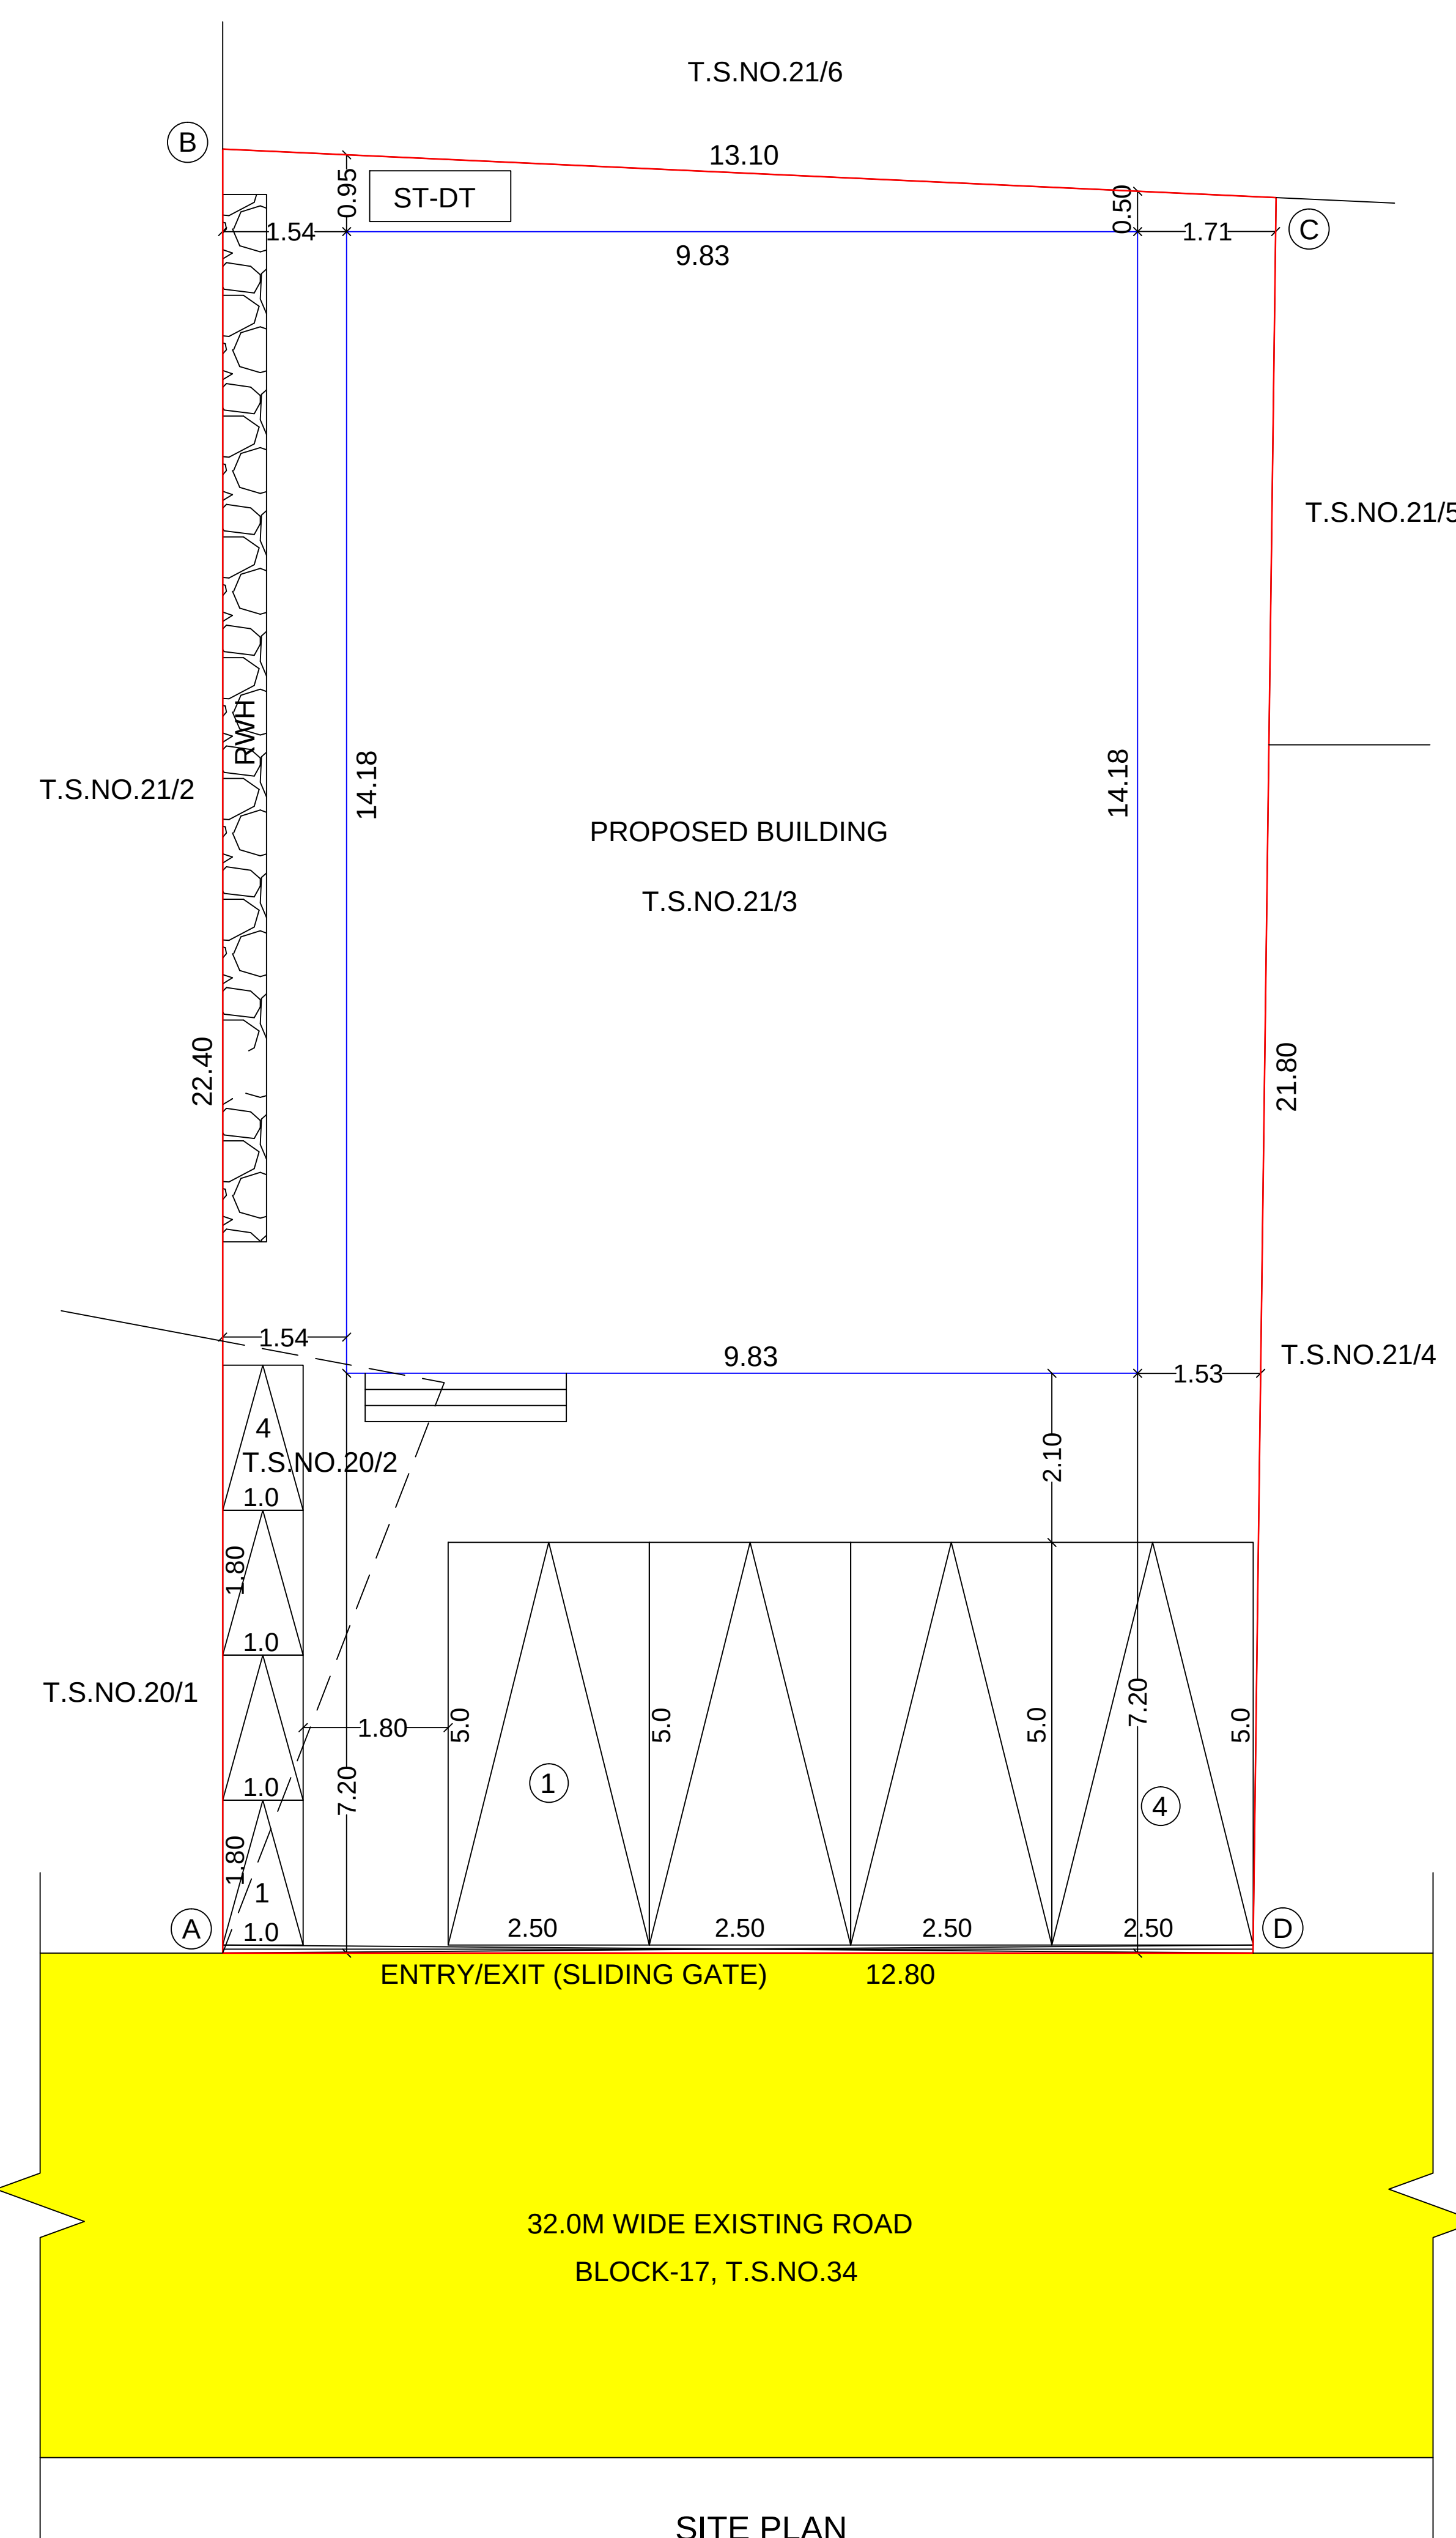

ONLINE APPLICATION NO: SWP/BPA/292911/2024

01. Srikar
02/08/2024
SURVEYOR/ASST.DRAUGHTS MAN

ARCHITECTURAL/PLANNING ASSISTANT

DISTRICT TOWN AND COUNTRY PLANNING OFFICE
TIRUCHIRAPPALLI DISTRICT

PLAN SHOWING THE PROPOSED CONSTRUCTION OF SHOP BUILDING IN T.S.NO: 20/2,21/3, BLOCK NO: 18, WARD NO: AB AT WARNERS ROAD, K.ABISHEKAPURAM VILLAGE, ZONE-IV, TIRUCHIRAPPALLI CITY CORPORATION, TIRUCHIRAPPALLI DISTRICT.

ALL DIMENSIONS ARE IN METER
SCALE - 1:100
ONLINE APPLICATION NO : SWP/BPA/292911/2024

REFERENCE:

SITE BOUNDARY

EXISTING ROAD

PROSED BUILDING

AREA DETAILS

AREA OF THE SITE - 276.38 SQ.M

PROPOSED BUILTUP AREA

SL NO.	DESCRIPTION	F.S.I AREA (SQM)	NON F.S.I AREA (SQM)	TOTAL AREA (SQM)
1)	GROUND FLOOR	139.29	-	139.29
2)	FIRST FLOOR	139.29	-	139.29
	TOTAL	278.58	-	278.58

$$\text{FSI AREA} = 278.58 / 276.38 - 1.007$$

PARKING DETAILS

<u>S.L.NO</u>	<u>DESCRIPTION</u>	<u>PROVIDED</u>
1)	CAR PARKING SPACE	04 NOS
2)	TWO WHEELER PARKING	04 NOS

PROFESSIONAL DETAILS BASED ON FORM-C

APPLICANT	Mr. J.CHIDAMBARAM	<i>J. Chidambaram</i>
REGISTERED ENGINEER	C.SIVA (RE/Gr-III/DTCP/TR/Y/FEB2024/002)	<i>C. Siva</i> REGISTERED ENGINEER IN STRUCTURAL ENGINEERING (RE/Gr-III/DTCP/TR/Y/FEB2024/002) DATE OF REGISTRATION: 2024-02-01
GEO TECH EXPERT	Dr. S.SENTHAMIL KUMAR (TJR/RGE/2019/086)	<i>S. Senthamil Kumar</i> REGISTERED ENGINEER IN GEOTECHNICAL ENGINEERING (TJR/RGE/2019/086) DATE OF REGISTRATION: 2019-08-06
SITE SUPERVISION ENGINEER	R.JEYARAM (CE/TLPA/JUNE 2019/084)	<i>R. Jeyaram</i>

REFERENCE	METERS
RS - ROLLING SHUTTER	3.00X3.05
D - DOOR	1.20x2.14
D1 - DOOR	0.76x2.14
W - WINDOW	1.22x1.37
V - VENTILATOR	0.76x0.61

BUILDING PERMISSION NO : BP/JD/DTCP (TD) No.73/2024

PLANNING PERMISSION NO : PP/JD/DTCP (TD) No.108/2024

(This Planning Permission is valid for a period of 8 years from e-Sign)

e-signed
Joint Director / Member Secretary (FAC)
District Town and Country Planning office
Tiruchirappalli District

