

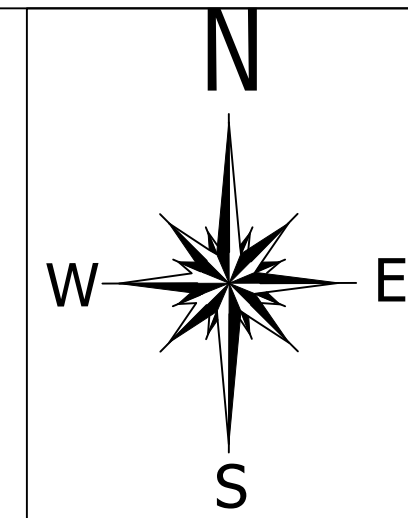
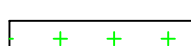
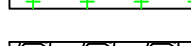
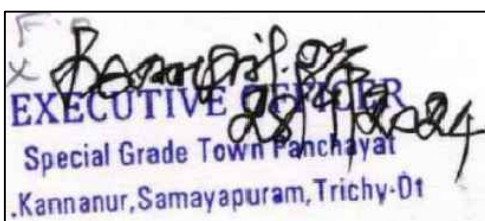
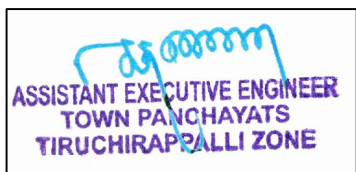
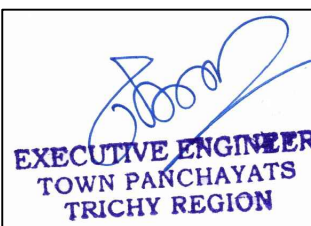
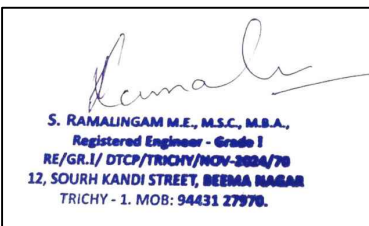


PLAN SHOWING THE IMPROVEMENT OF WEEKLY SANDY AMBALAKARA STREET, AT WARD NO : 9, S.F.NO:252/1(P), S.KANNANUR, TOWN PANCHAYAT & VILLAGE ,TIRUCHIRAPPALLI DISTRICT.

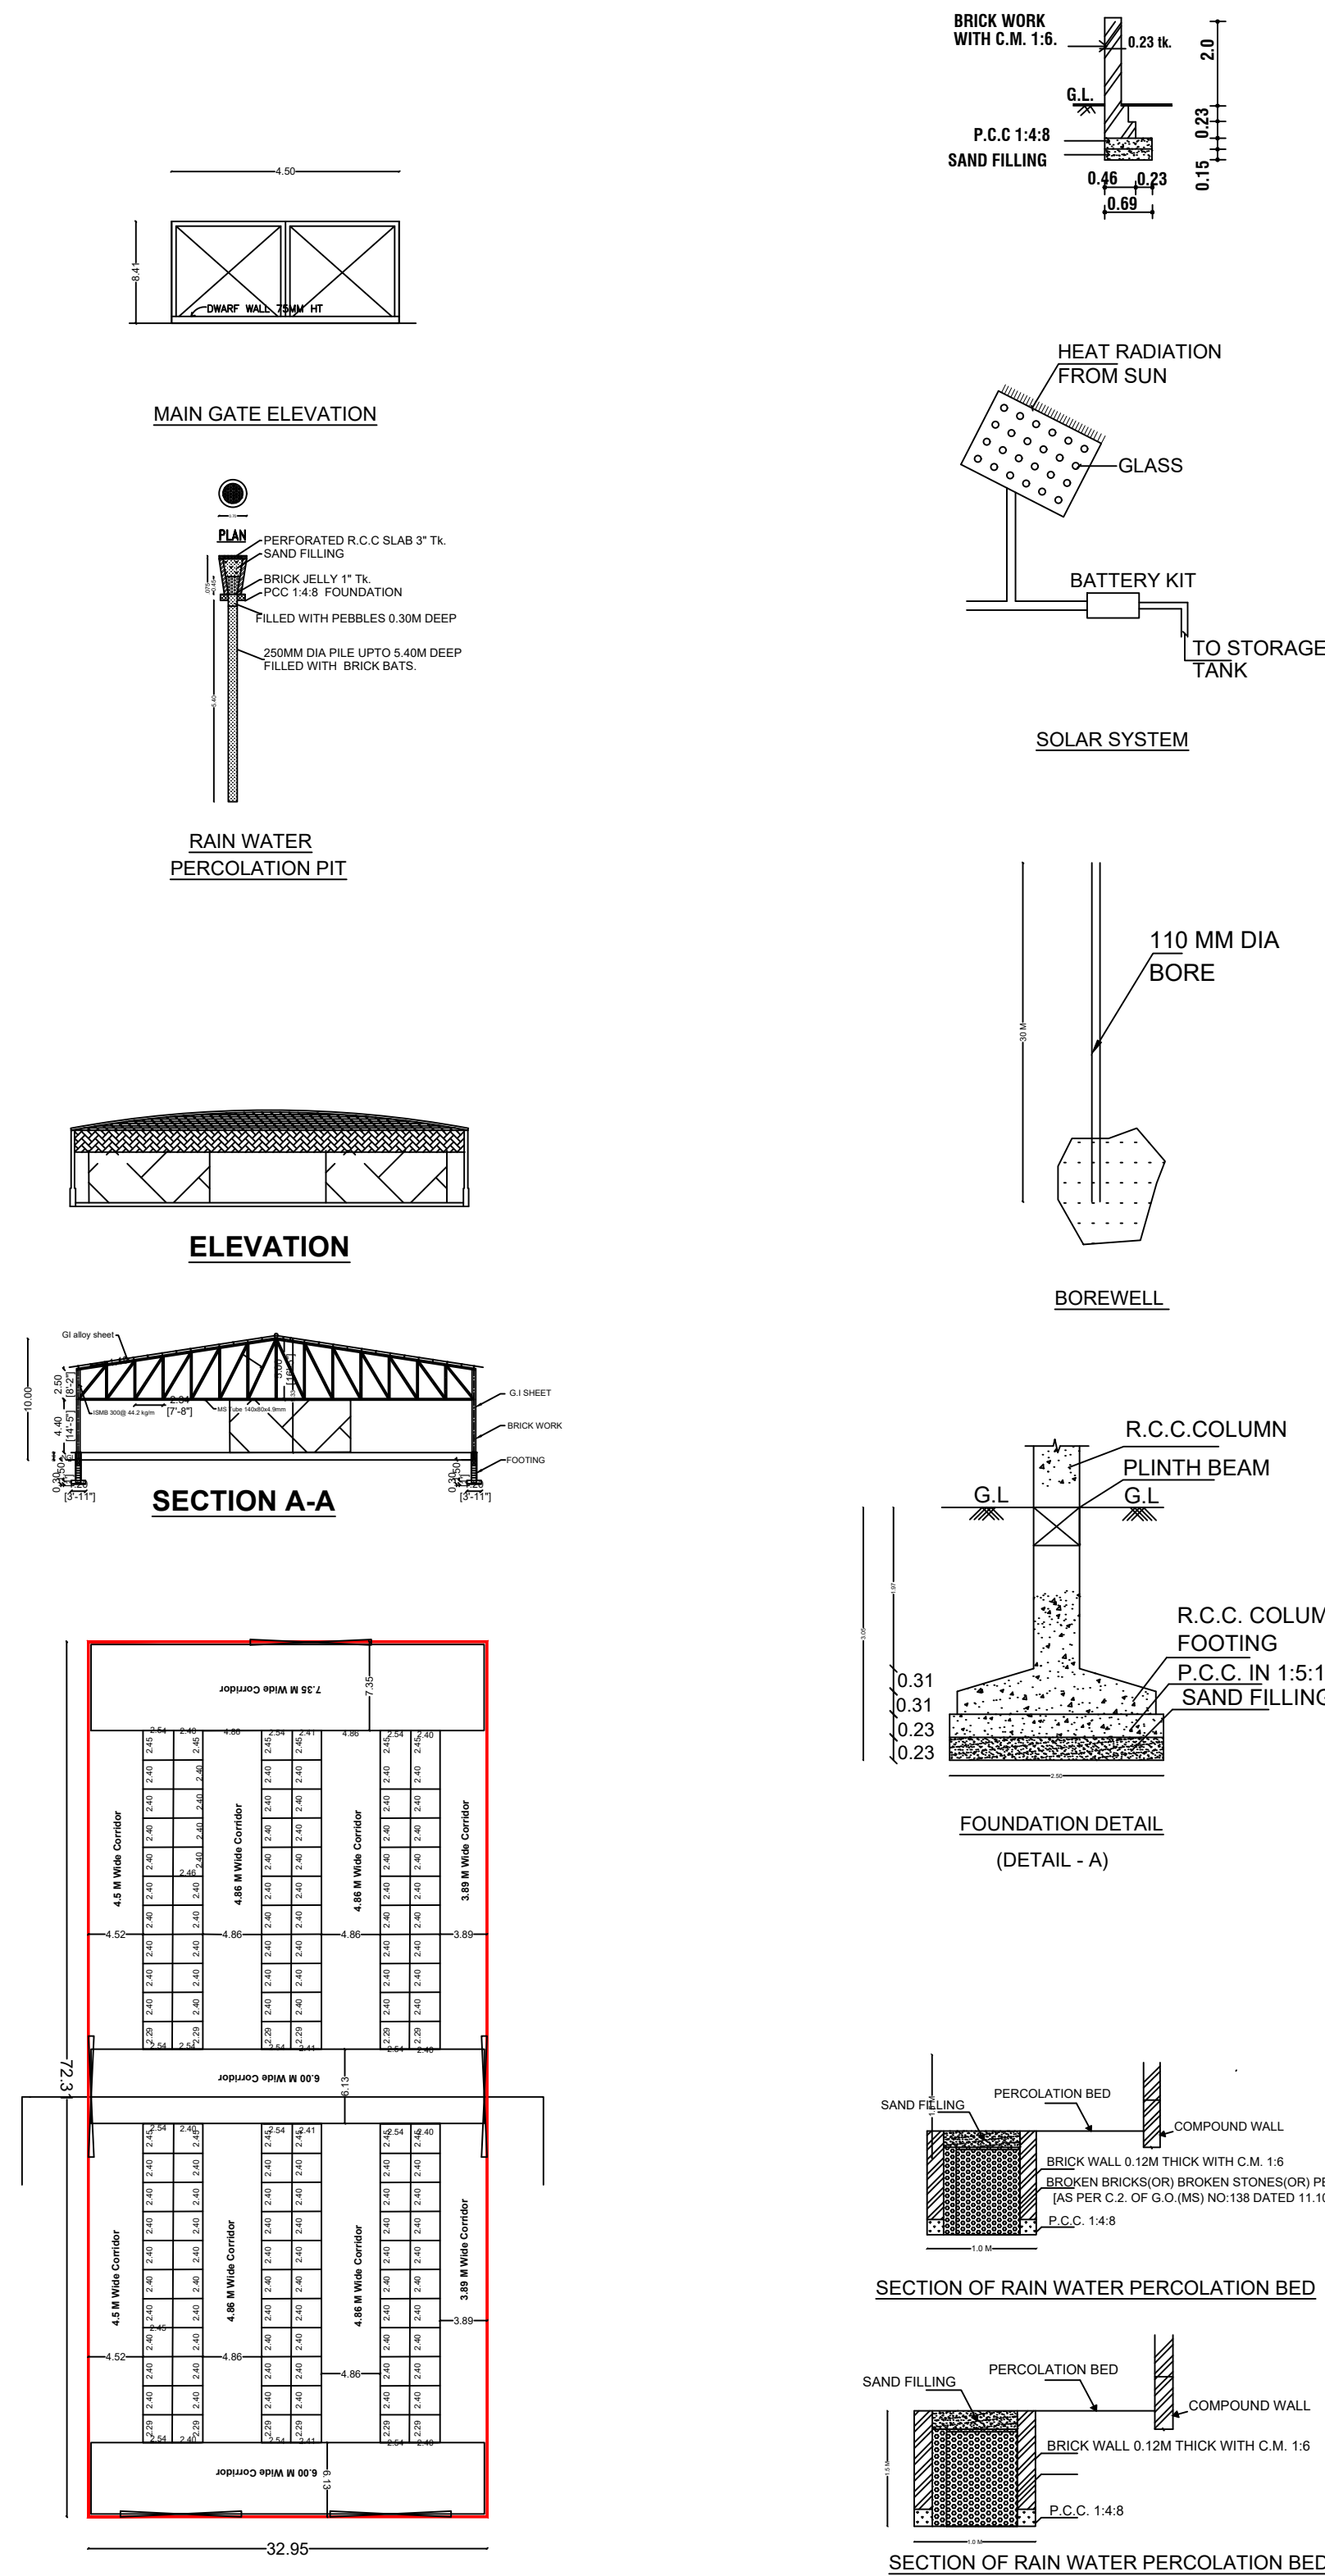

AREA DETAILS		TOTAL AREA SQ.M	
TOTAL SITE AS PER PATTA		15800.00	
FOR WEEKLY SANDY - 252/1(PART)		11430.00	
PROPOSED BUILDING AREA DETAILS			
DESCRIPTION	FSI AREA SQ.M	NON FSI AREA SQ.M	TOTAL AREA SQ.M
GROUND FLOOR AREA	2382.75	-----	2382.75
TOTAL PROPOSED BUILDING AREA	2382.75	-----	2382.75
FLOOR SPACE INDEX (F.S.I)		(2382.75/ 11430.00)	0.21 < 2.00
PARKING DETAILS:-			
PARKING	REQUIRED	PROVIDED	
CAR PARKING	47	47	
TWO WHEELER PARKING	47	47	
BUS PARKING	0	0	
OSR AREA	1580.00 SQ.M	1587 SQ.M - 10.01 % > 10%	
NOTES			
1.SOLAR SYSTEM WILL BE PROVIDED .			
2.RAIN WATER HARVESTING SYSTEM WILL BE PROVIDED.			
3. SEPTIC TANK SYSTEM WILL BE PROVIDED.			
4. ALL DIMENSION ARE IN METER.			
SITE BOUNDARY DETAILS			
1. SITE BOUNDARY SHOWN IN			
2. PROPOSED BUILDING AREA SHOWN IN			
3. EXISTING ROAD SHOWN IN			
4. INTERNAL ROAD SHOWN IN			
5. OSR AREA SHOWN IN			
6. RAIN WATER HARVESTING			
APPLICANT	CONSTRUCTION ENGINEER		
			
STRUCTURAL ENGINEER	REGISTERED ENGINEER		
			
DISTRICT TOWN AND COUNTRY PLANNING OFFICE			
TRICHY DISTRICT			
ONLINE APPLICATION NO : SWP/BPA/369836/2024			
BUILDING PERMISSION NO: BP/JD/DTCP (TD) No : 125/2024			
//E-SIGNED //			
Joint Director / Member Secretary, District Town and Country Planning office Tiruchirappalli District			

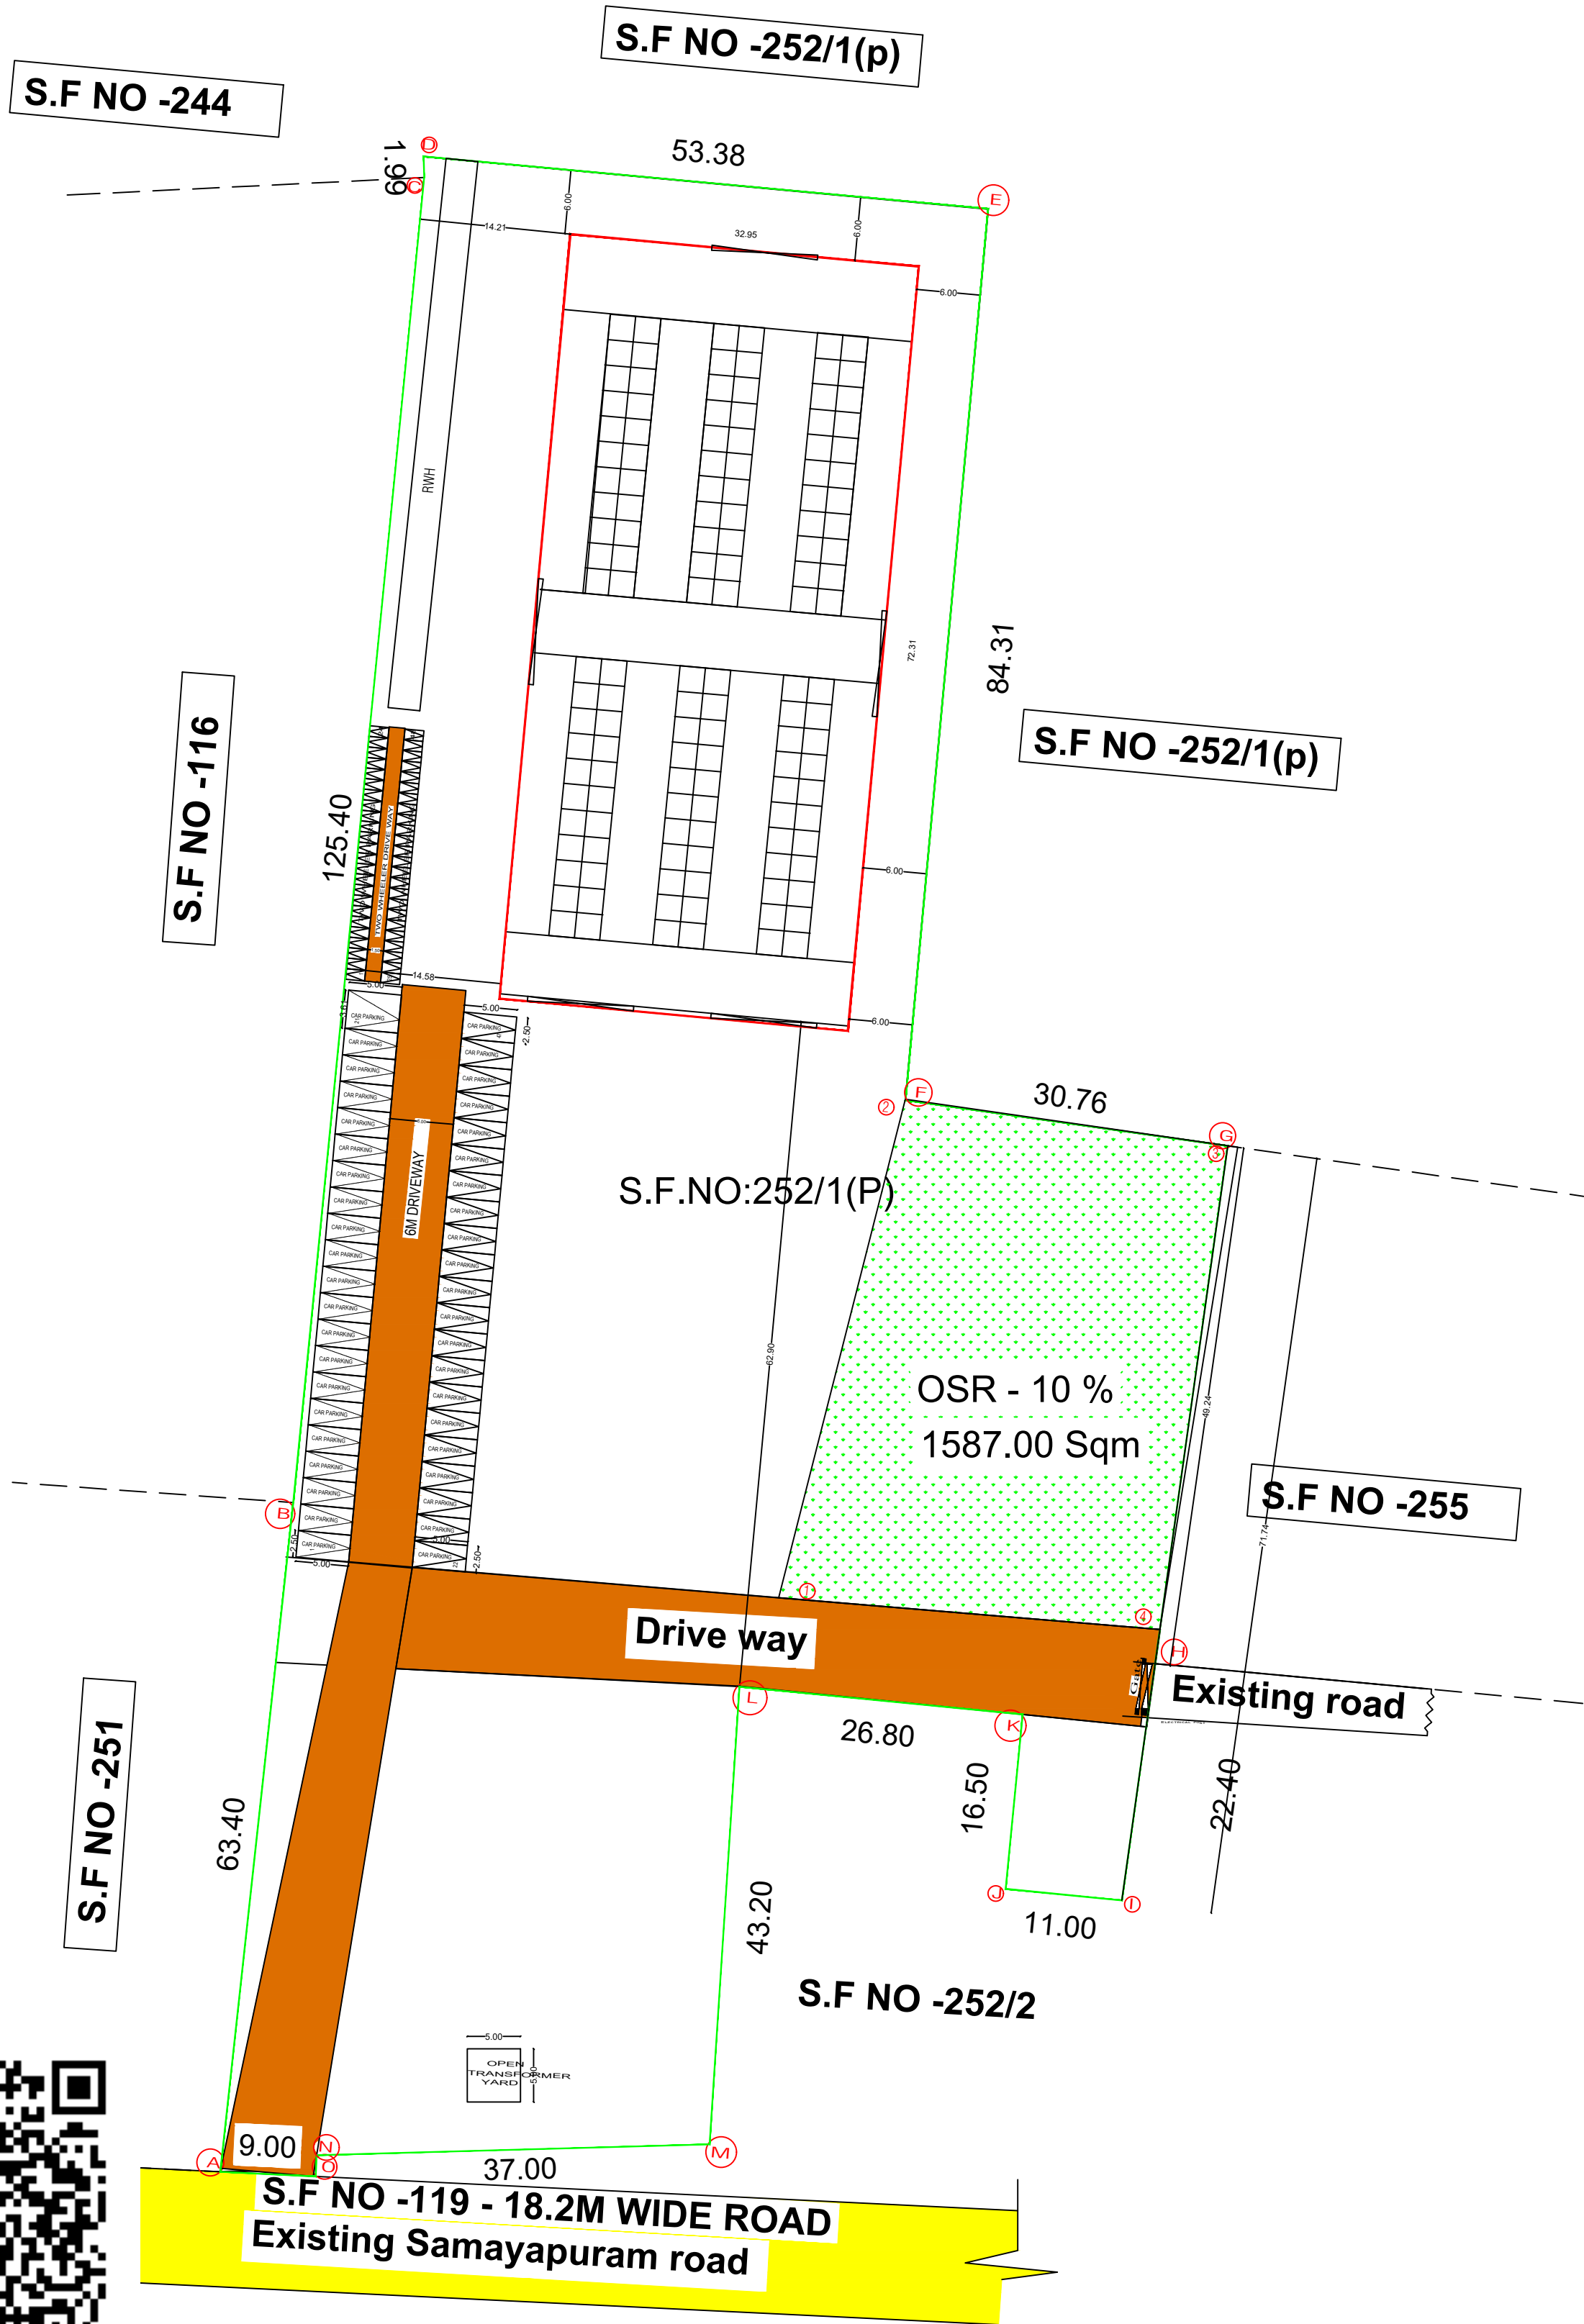

Ground Floor Plan